

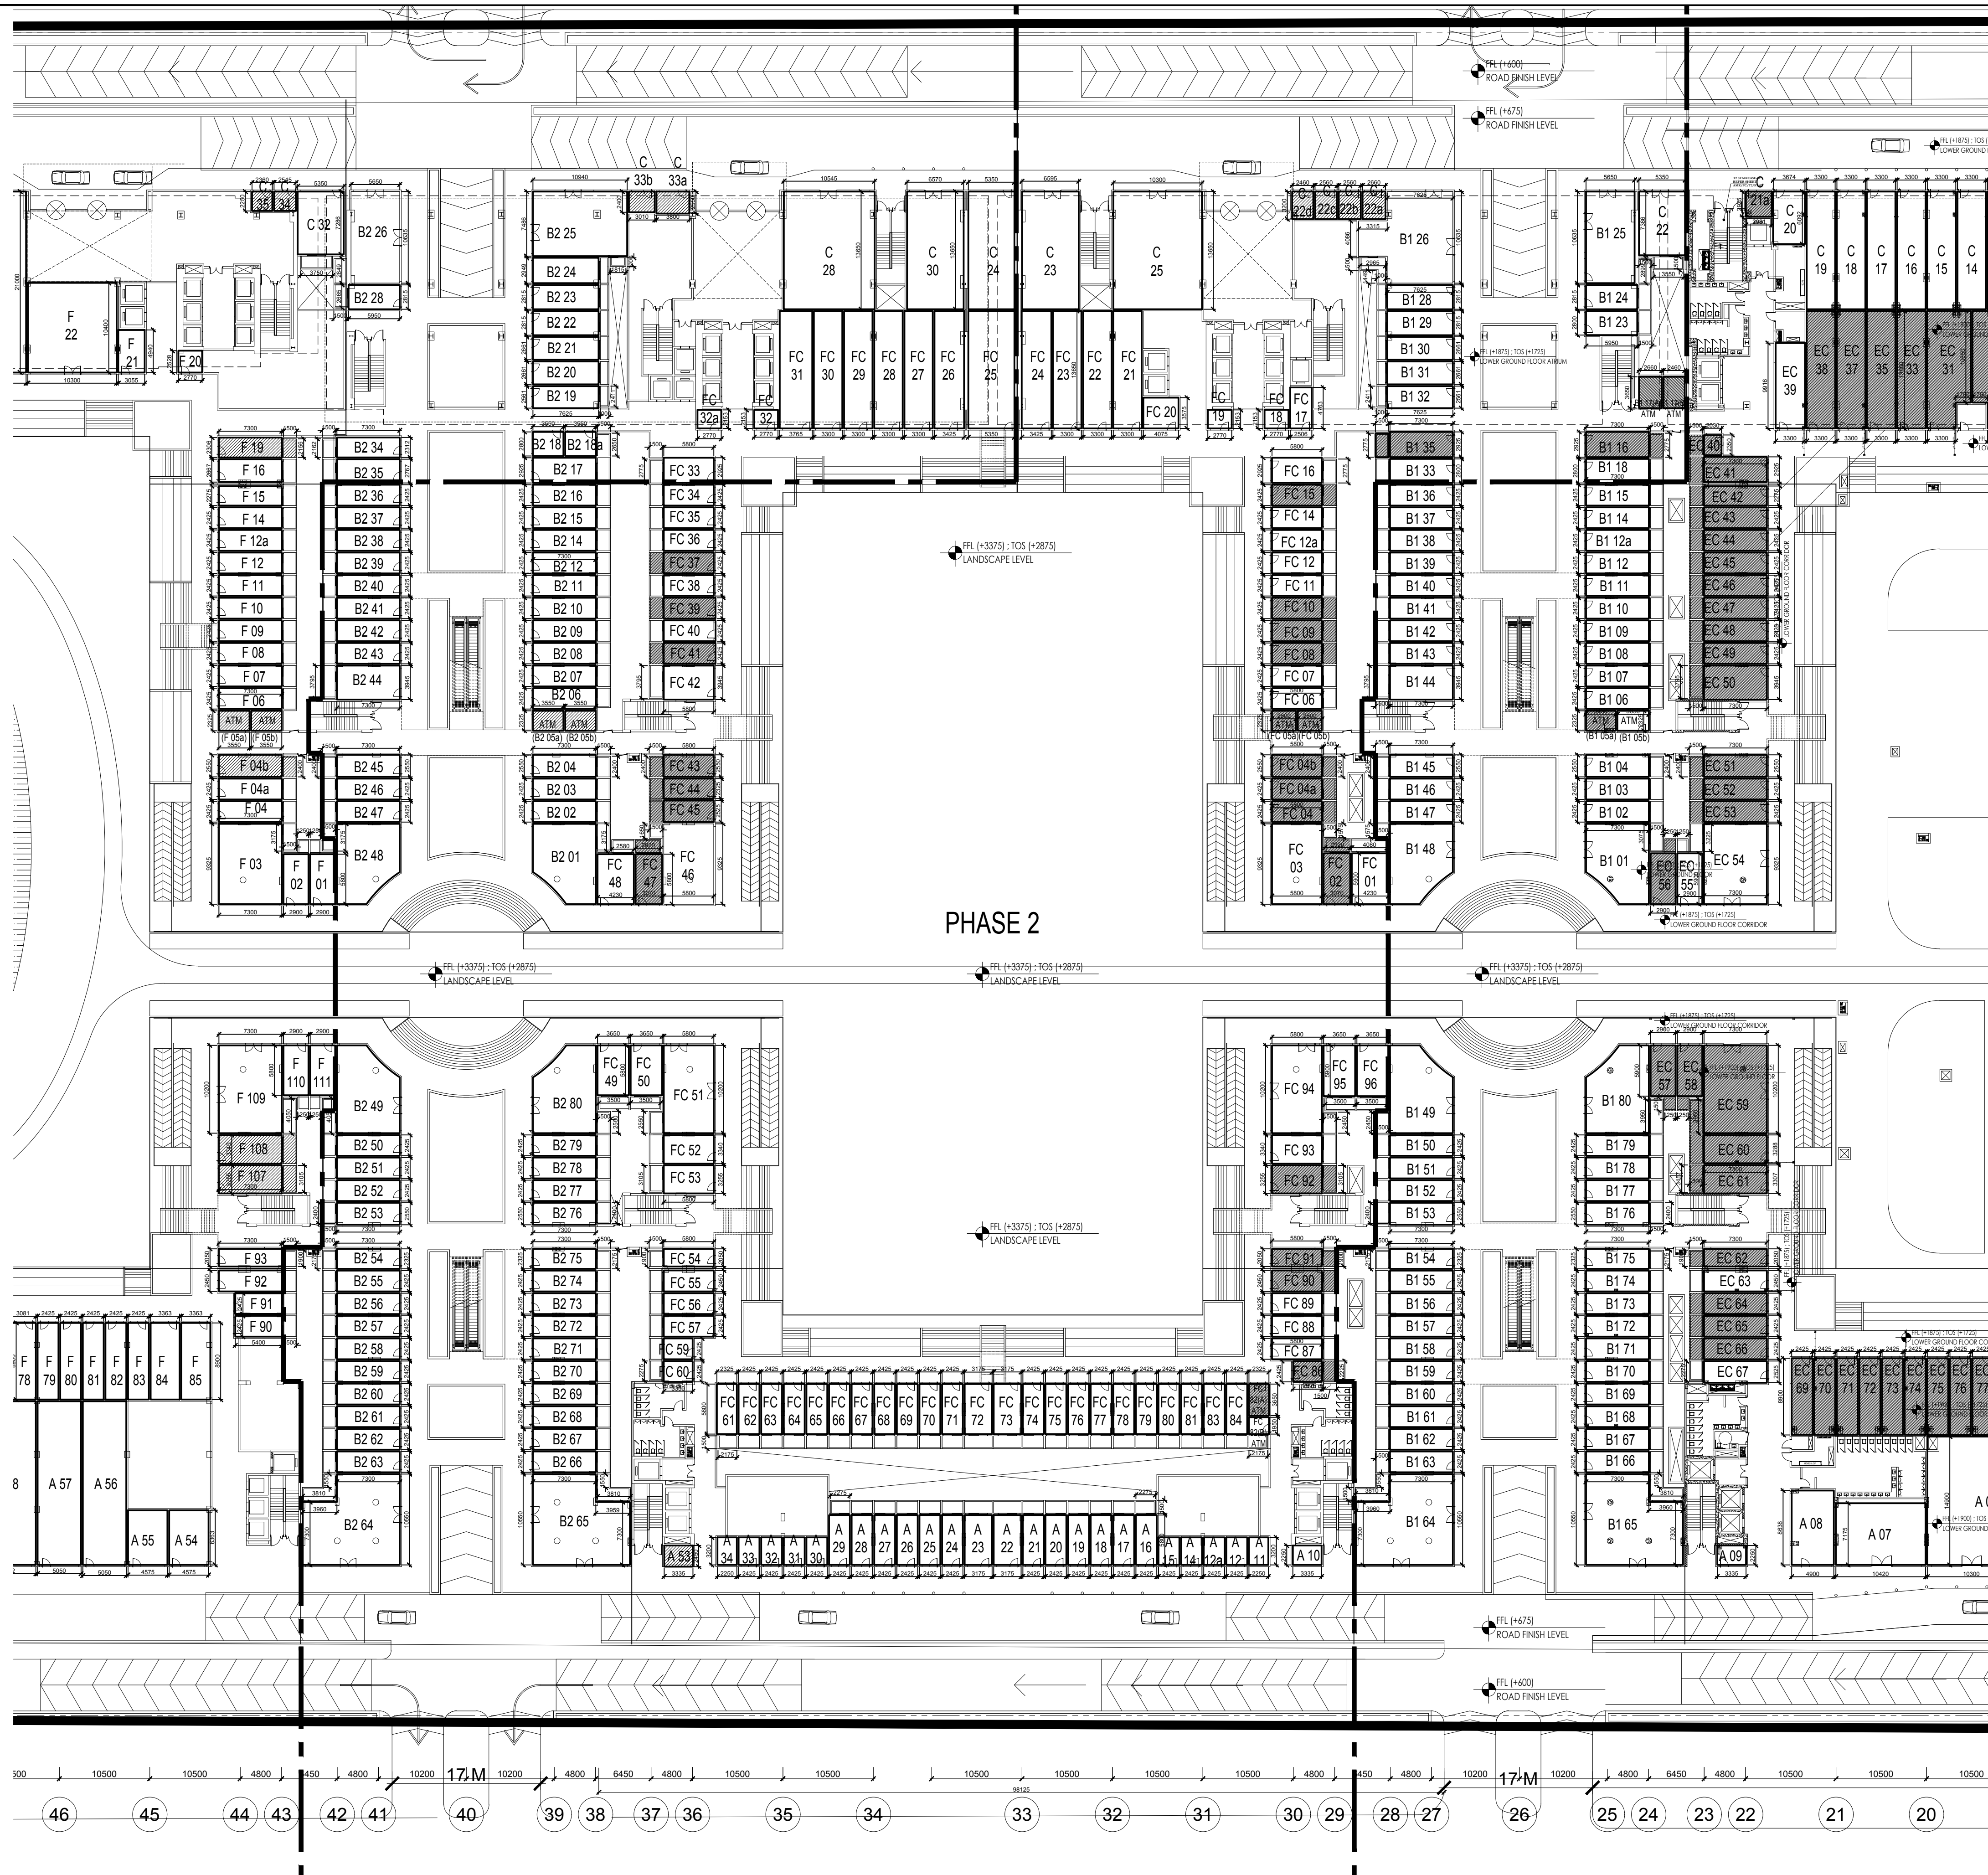


 

-  SOLD INVENTORY AS DECLARED FOR RERA
-  UNSOLD INVENTORY AS DECLARED FOR RERA

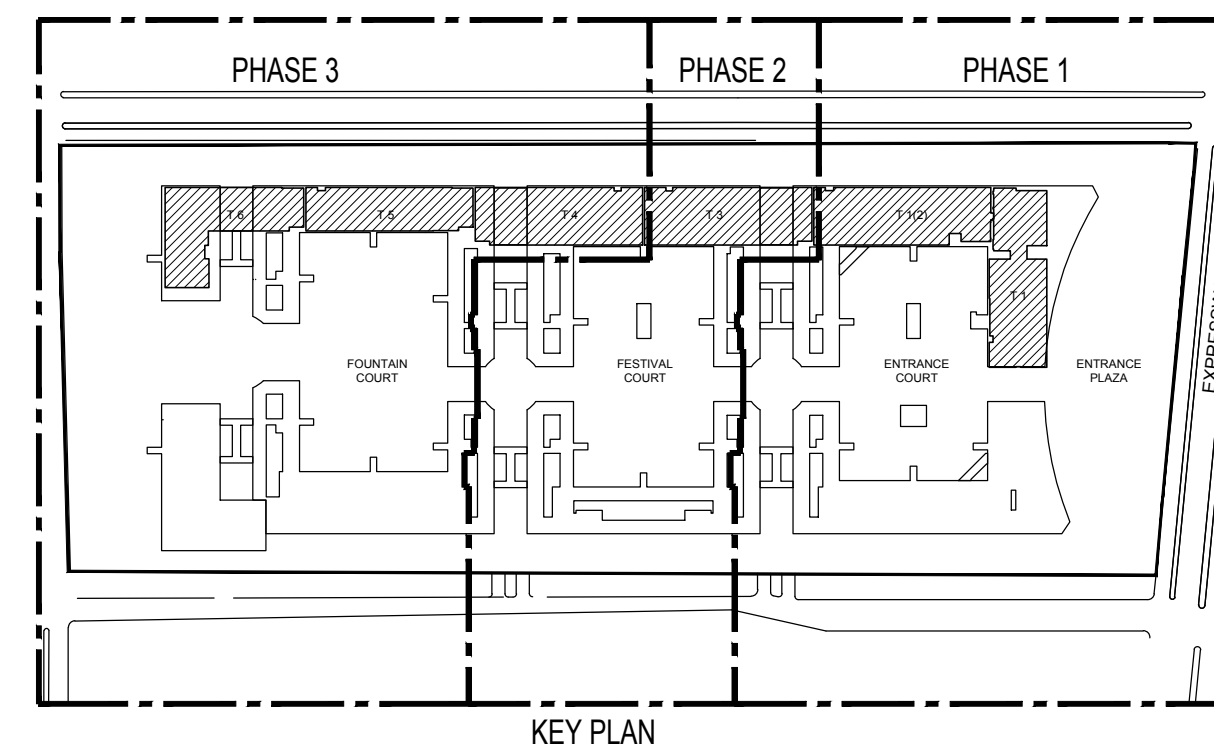

| RERA SUBMISSION  |   |
|------------------|---|
| CLIENT :         | PROPOSED INSTITUTIONAL BUILDING ON PLOT NO.-01, SEC-143 NOIDA FOR M/S - ANAND INFOEDGE PVT.LTD.                                                                                      |
| PROJECT NAME :   | <b>FESTIVAL CITY</b><br>ON PLOT NO. -01, SECTOR - 143, NOIDA   |
| ARCHITECT'S :    | <b>STUDIO AMK</b><br>STUDIO AMK ARCHITECTS<br>156, SOMNATH CHAMBER - II, 9,<br>BHIKAJI CANAL PLACE, NEW DELHI 110066<br>e-mail : studioamk.architects@gmail.com mo : +91-98181 23354 |
| DRAWING TITLE :  | <b>PHASE 2</b><br><b>LOWER GROUND FLOOR PLAN</b>   |
| DRAWING NUMBER : | AMK/FC/LG/PH-2   |
| APPROVED BY :    | KULPREET SINGH   |
| CHECKED BY :     | MANHAR   |
| DRAWN BY :       | NEERAJ   |
| DATE :           | 01-08-2017   |
| SHEET :          | A1   |
| SCALE :          | 1:400   |
| NORTH :          | N   |
|                  | R0   |