


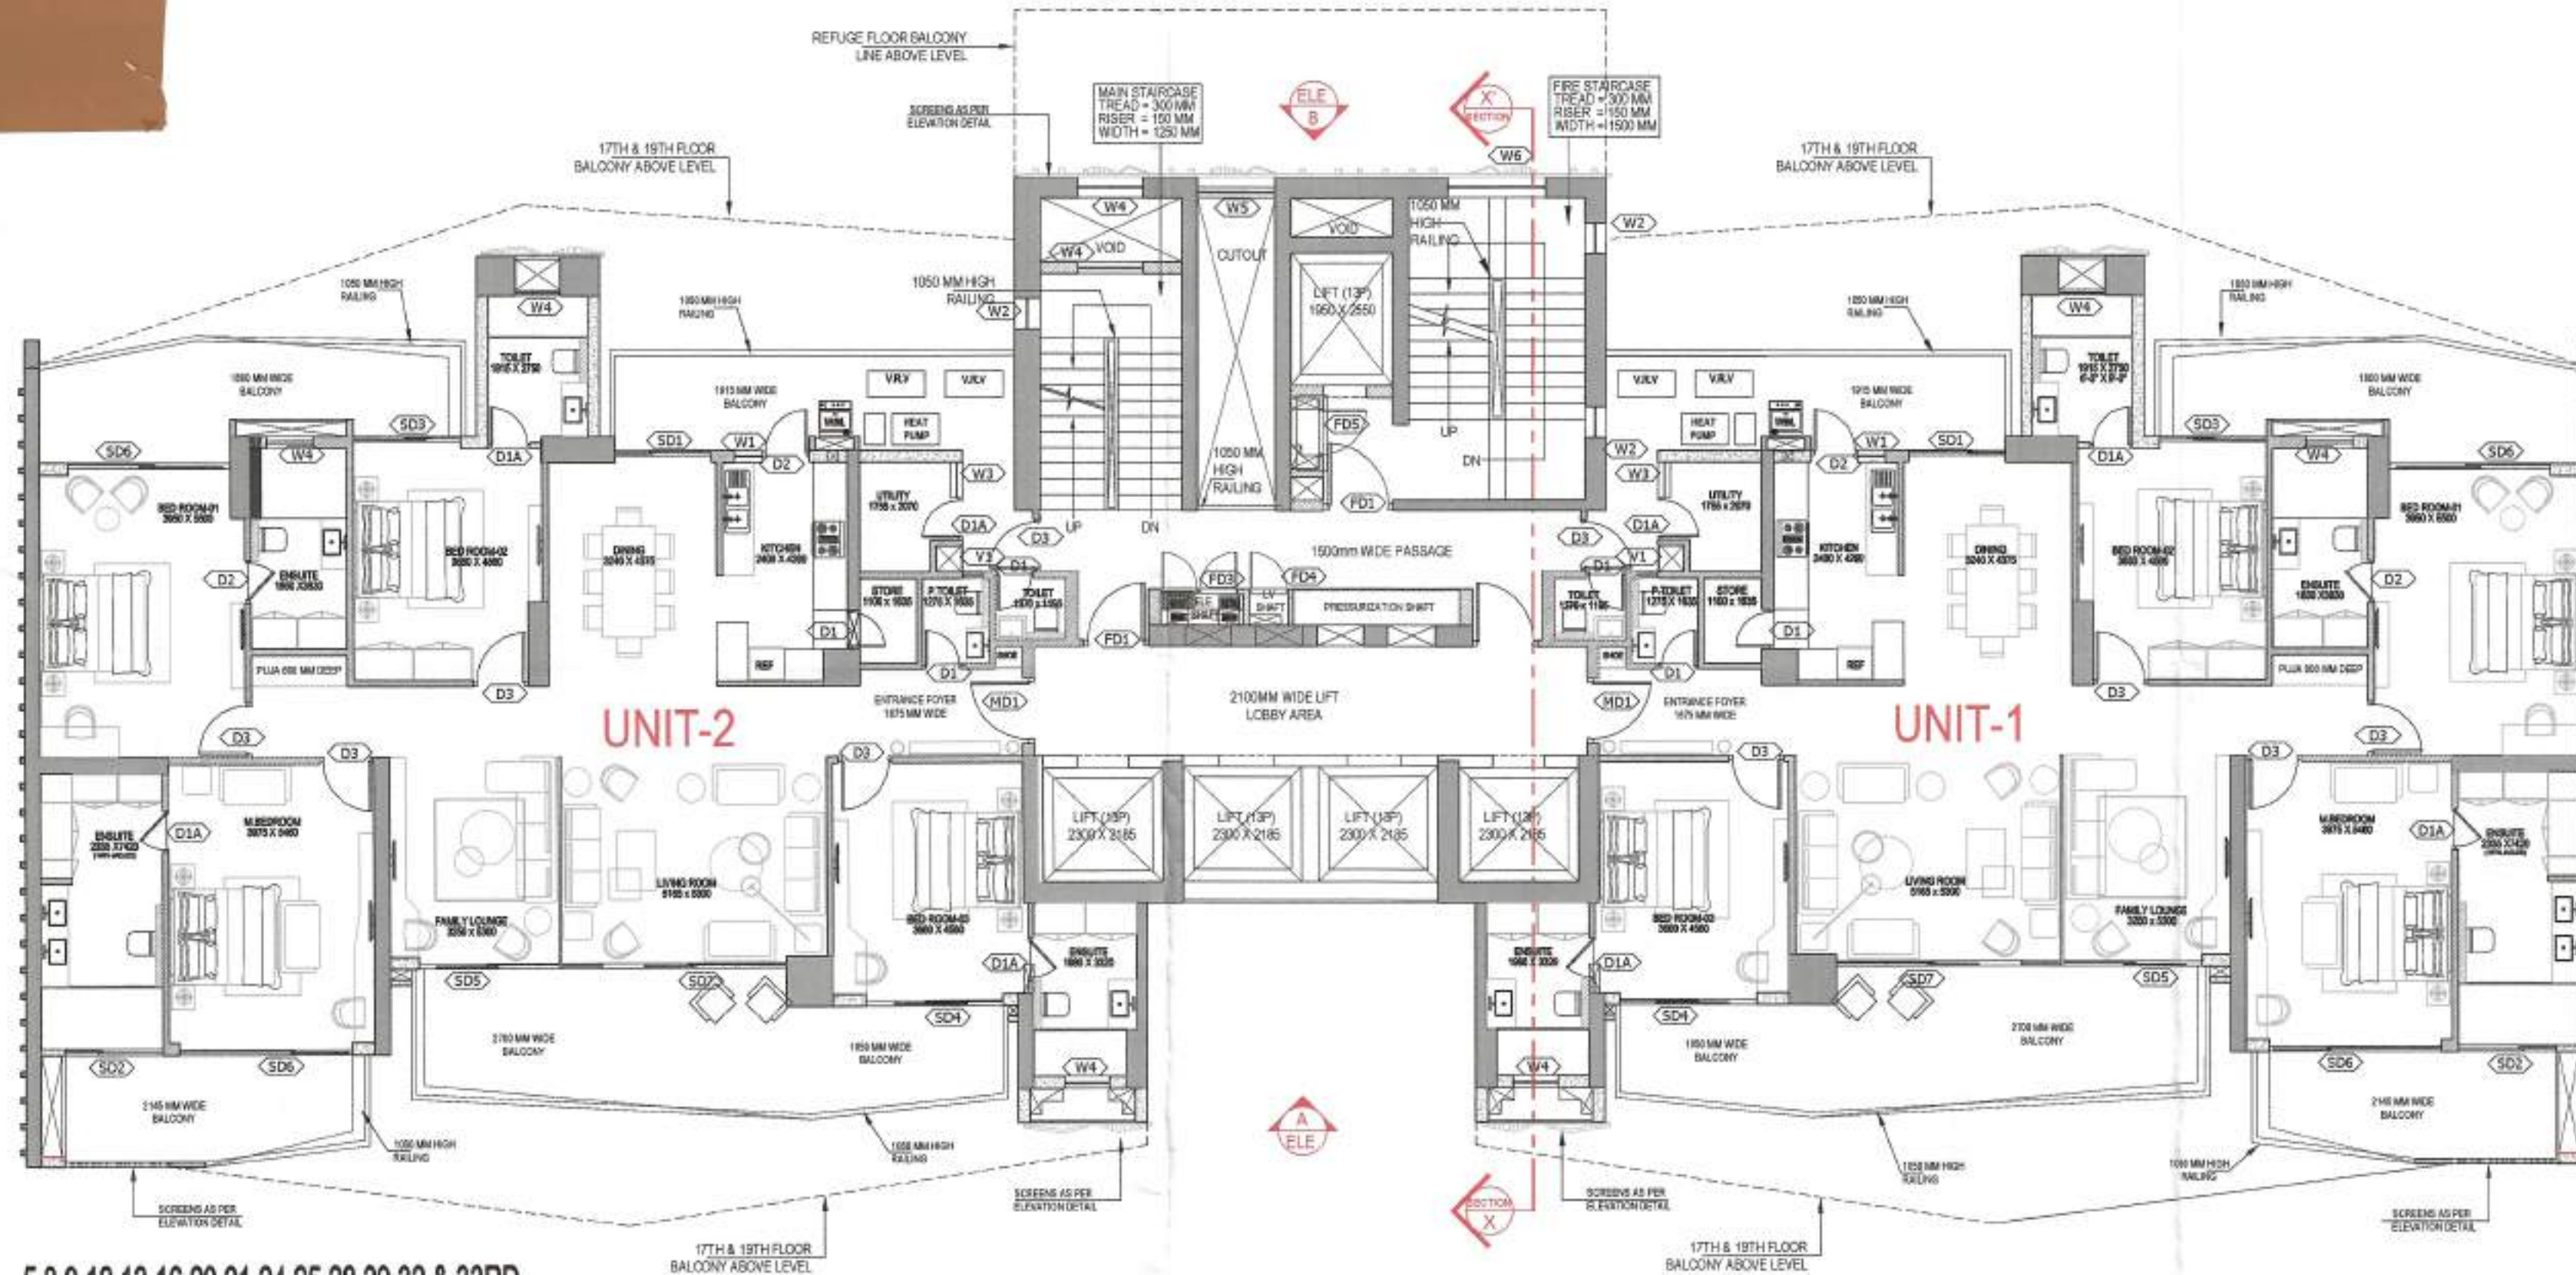


5,8,9,12,13,16,20,21,24,25,28,29,32 & 33RD
TYPICAL FLOOR PLAN

S.NO.	PARTICULARS	AREA (SQMT)
1	7.600 X 6.400	48.640
2	0.740 X 1.175 X 2	1.739
3	8.950 X 2.600	23.270
4	10.715 X 0.230	2.464
5	0.400 X 2.185 X 2	1.748
6	0.200 X 2.185 X 2	0.874
7	2.900 X 0.400 X 2	2.320
TOTAL AREA (A)		81.055
AREA SUBTRACTION		
LL1	1.630 X 2.000	3.260
S2	0.600 X 0.450	0.270
FH1	0.520 X 1.400	0.728
C1	1.950 X 0.850	1.658
C2	2.750 X 1.250	3.438
C3	1.500 X 5.800	8.700
C4	1.625 X 0.600	0.975
C5	0.750 X 0.600	0.450
C6	3.195 X 0.600	1.917
L1	1.950 X 2.550	4.973
TOTAL (B)		26.368
TOTAL F.A.R. AREA CORRIDOR C = (A - B)		54.688

DOOR	SIZE	CALL HT.	UNITS/MT.	REMARKS
D1	1000 X 2100	2100	1	
D2	1000 X 2100	2100	1	
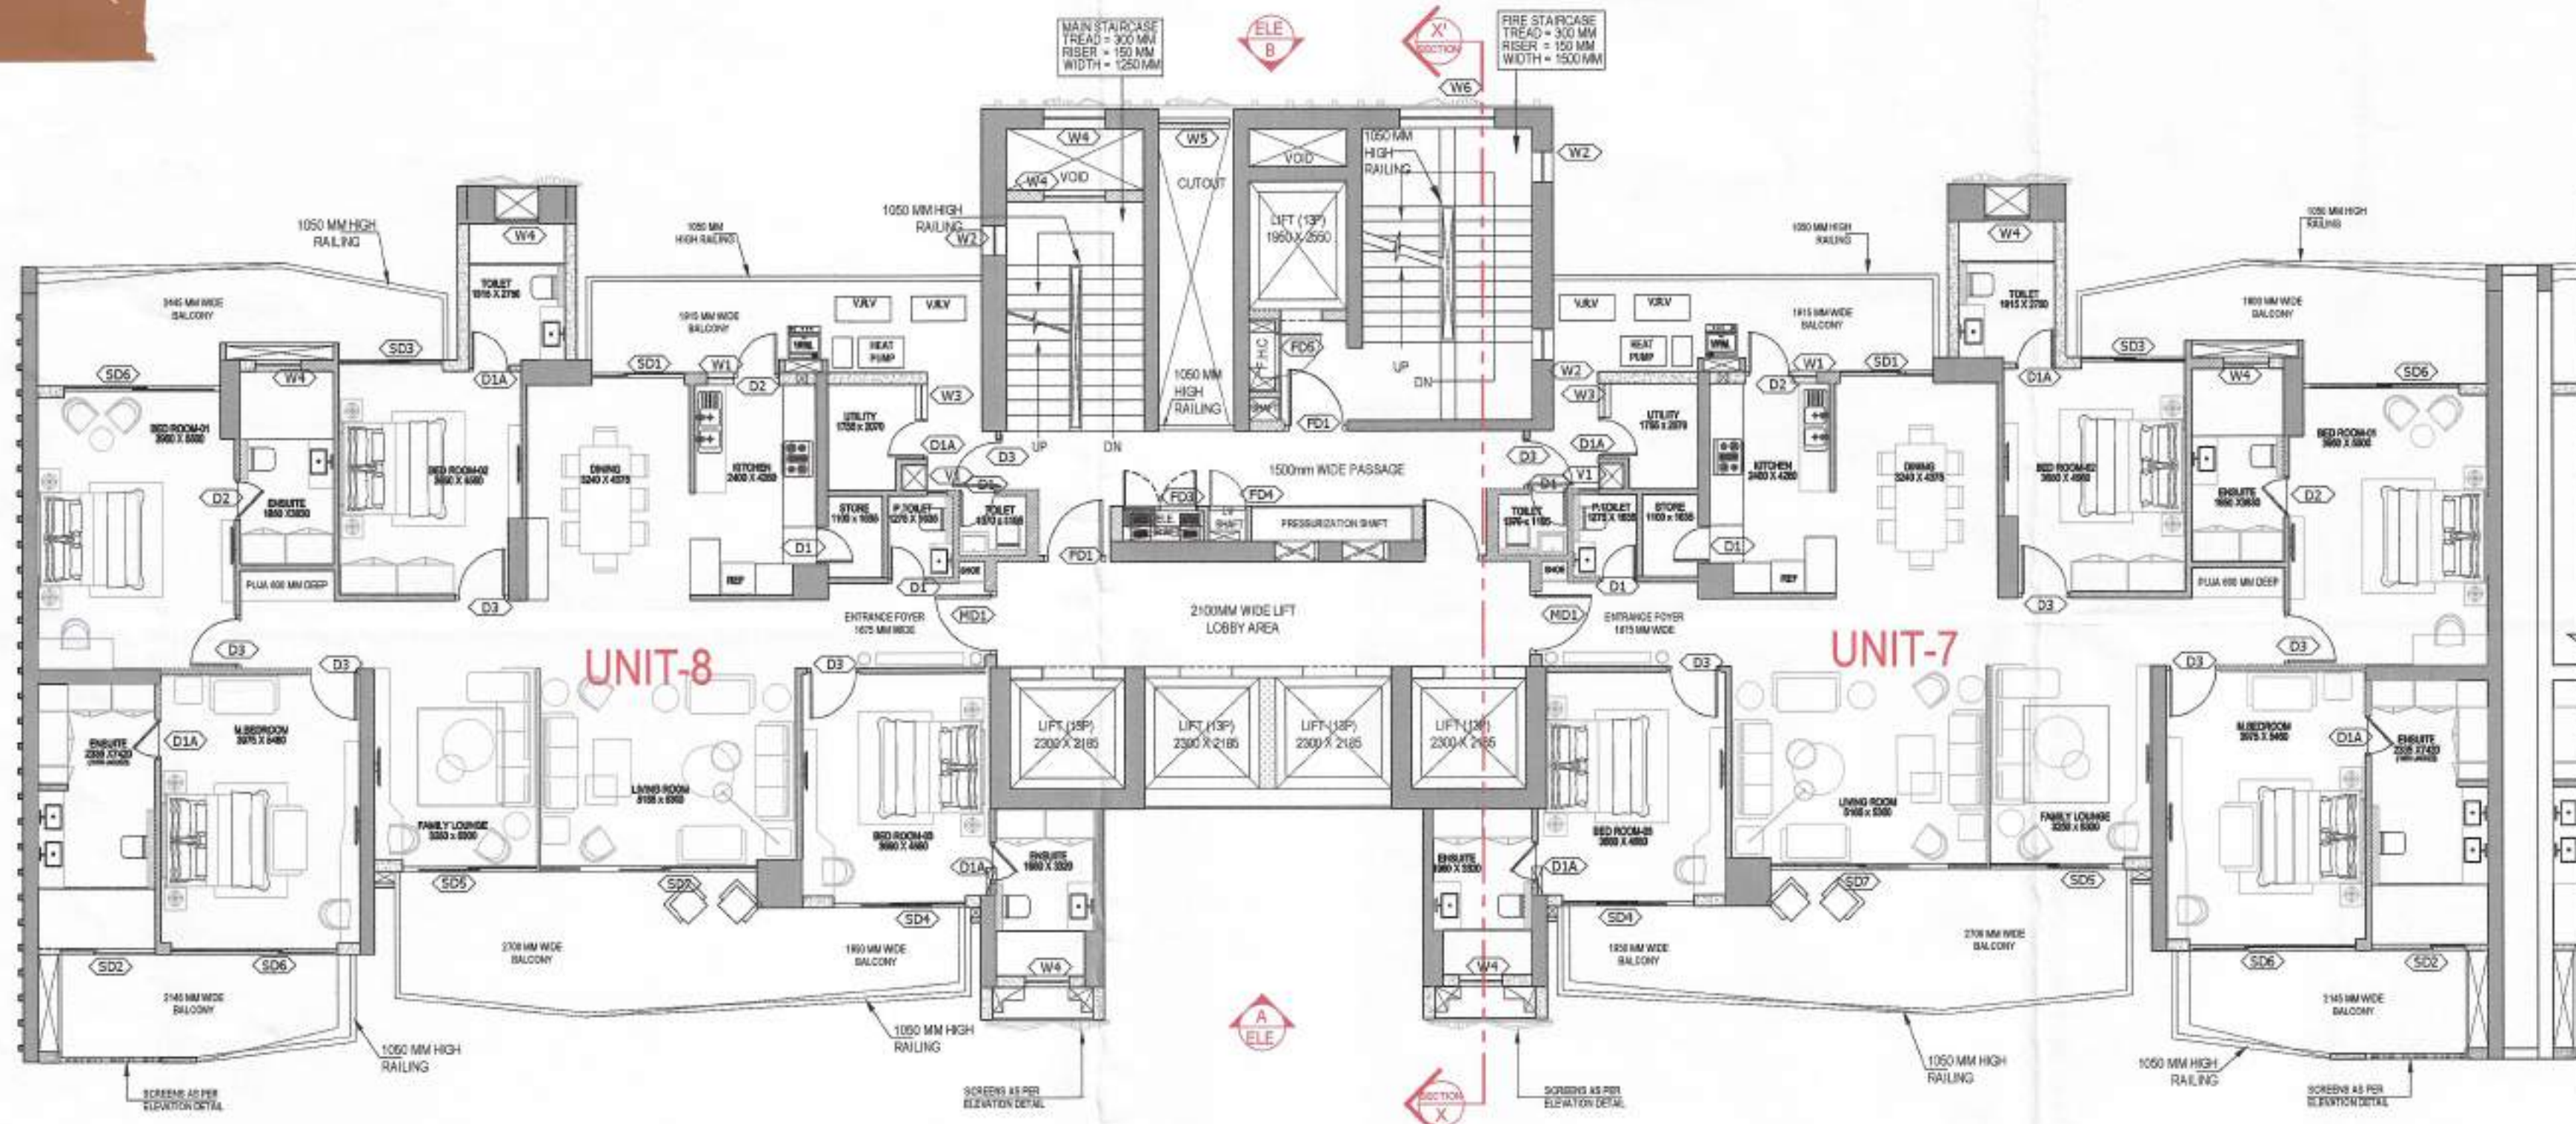

6,7,10,11,15,18,22,26,27 & 30TH TYPICAL FLOOR PLAN

S.NO.	PARTICULARS	AREA (SQMT)
1	7.600 X 8.400	= 63.840
2	0.740 X 1.175 X 2	= 1.739
3	8.950 X 2.600	= 23.270
4	10.715 X 0.230	= 2.464
5	0.400 X 2.185 X 2	= 1.748
6	0.200 X 2.185 X 2	= 0.874
7	2.900 X 0.400 X 2	= 2.320
TOTAL AREA (A)		= 81.055
AREA SUBTRACTION		
LL1	1.630 X 2.000	= 3.260
S2	0.600 X 0.450	= 0.270
FH1	0.520 X 1.400	= 0.728
C1	1.950 X 0.850	= 1.658
C2	2.750 X 1.250	= 3.438
C3	1.500 X 5.800	= 8.700
C4	1.825 X 0.800	= 0.975
C5	0.750 X 0.800	= 0.450
C6	3.195 X 0.800	= 1.917
L1	1.950 X 2.550	= 4.973
TOTAL (B)		= 26.368
TOTAL F.A.R. AREA CORRIDOR C = (A - B)		= 54.688

DOOR	SIZE	CELL HT.	UNITS HT.	REMARKS
D1	1400 X 2400	0	2400	
D2	1400 X 2400	0	2400	
SLIDING DOOR SCHEDULE				
DOOR	SIZE	CELL HT.	UNITS HT.	REMARKS
S1	1200 X 2400	0	2400	
S2	1200 X 2400	0	2400	
- NON F.A.R. AREA
- COUNTED IN 1/4 F.A.R. AREA

S.NO.	PARTICULARS	AREA (SQMT)
1	F.A.R. AREA OF UNIT - 7	232.730
2	F.A.R. AREA OF UNIT - 8	232.977
3	F.A.R. AREA OF CIRCULATION	54.688
TOTAL F.A.R. AREA		520.394

S.NO.	PARTICULARS	AREA (SQMT)
1	6,7,10,11,15,18,22,26,27,30 & 34TH TYPICAL FLOOR NON F.A.R. BALCONY AREA	64.136
2	UNIT - 7	64.136
3	UNIT - 8	64.577
TOTAL BALCONY AREA (A)		128.714
4	F.H.C. SHAFT & COORIDOR	0.728
5	F.H1	0.728
TOTAL F.H.C. & COORIDOR AREA (B)		0.728
TOTAL NON F.A.R. AREA (A + B)		129.442

F.A.R. COVERED AREA CALCULATION FOR UNIT - 8					
S.NO.	PARTICULARS				AREA (SQ.M)
COVERED AREA					
1	0.385	X	1.175	=	0.452
2	1.125	X	1.425	=	1.603
3	8.090	X	3.725	=	30.135
4	0.100	X	0.300	X 2	= 0.060
5	0.300	X	0.250	=	0.075
6	2.375	X	3.450	=	8.194
7	4.740	X	4.025	=	19.079
8	2.180	X	4.350	=	9.483
9	4.165	X	9.650	=	40.192
10	0.300	X	2.350	=	0.705
11	7.025	X	1.625	=	11.416
12	0.300	X	2.145	=	0.644
13	0.450	X	0.200	=	0.090
14	0.400	X	0.300	=	0.120
15	15.250	X	6.150	=	93.788
16	4.460	X	0.725	=	3.234
17	2.180	X	1.235	=	2.692
18	2.480	X	2.315	=	5.741
19	0.200	X	0.300	=	0.060
20	0.200	X	0.600	X 2	= 0.240
21	2.480	X	0.050	=	0.124
TOTAL AREA - (A)					= 228.126
1/4 F.A.R AREA OF BALCONY					
R1	3.080	X	0.445	=	1.371
R2	0.965	X	0.145	=	0.140
R3	3.840	X	0.195	=	0.749
R4	3.740	X	0.250	=	0.935
R5	2.165	X	0.420	=	0.907
R6	2.180	X	0.095	=	0.207
R7	3.865	X	0.945	=	3.652
R8	5.870	X	0.645	=	3.786
R9	7.230	X	1.390	=	10.050
R10	4.260	X	0.665	=	2.833
TOTAL AREA					= 26.832
1/4 BALCONY F.A.R AREA (B)					= 8.158
UNIT F.A.R AREA C = (A + B)					= 234.284
AREA SUBTRACTION PLUMBING CUTOUT					
P1	0.475	X	0.500	=	0.238
P3	0.875	X	0.800	=	0.525
P4	1.980	X	0.275	=	0.545
TOTAL (D)					= 1.307
TOTAL UNIT F.A.R AREA E = (C - D)					= 232.977

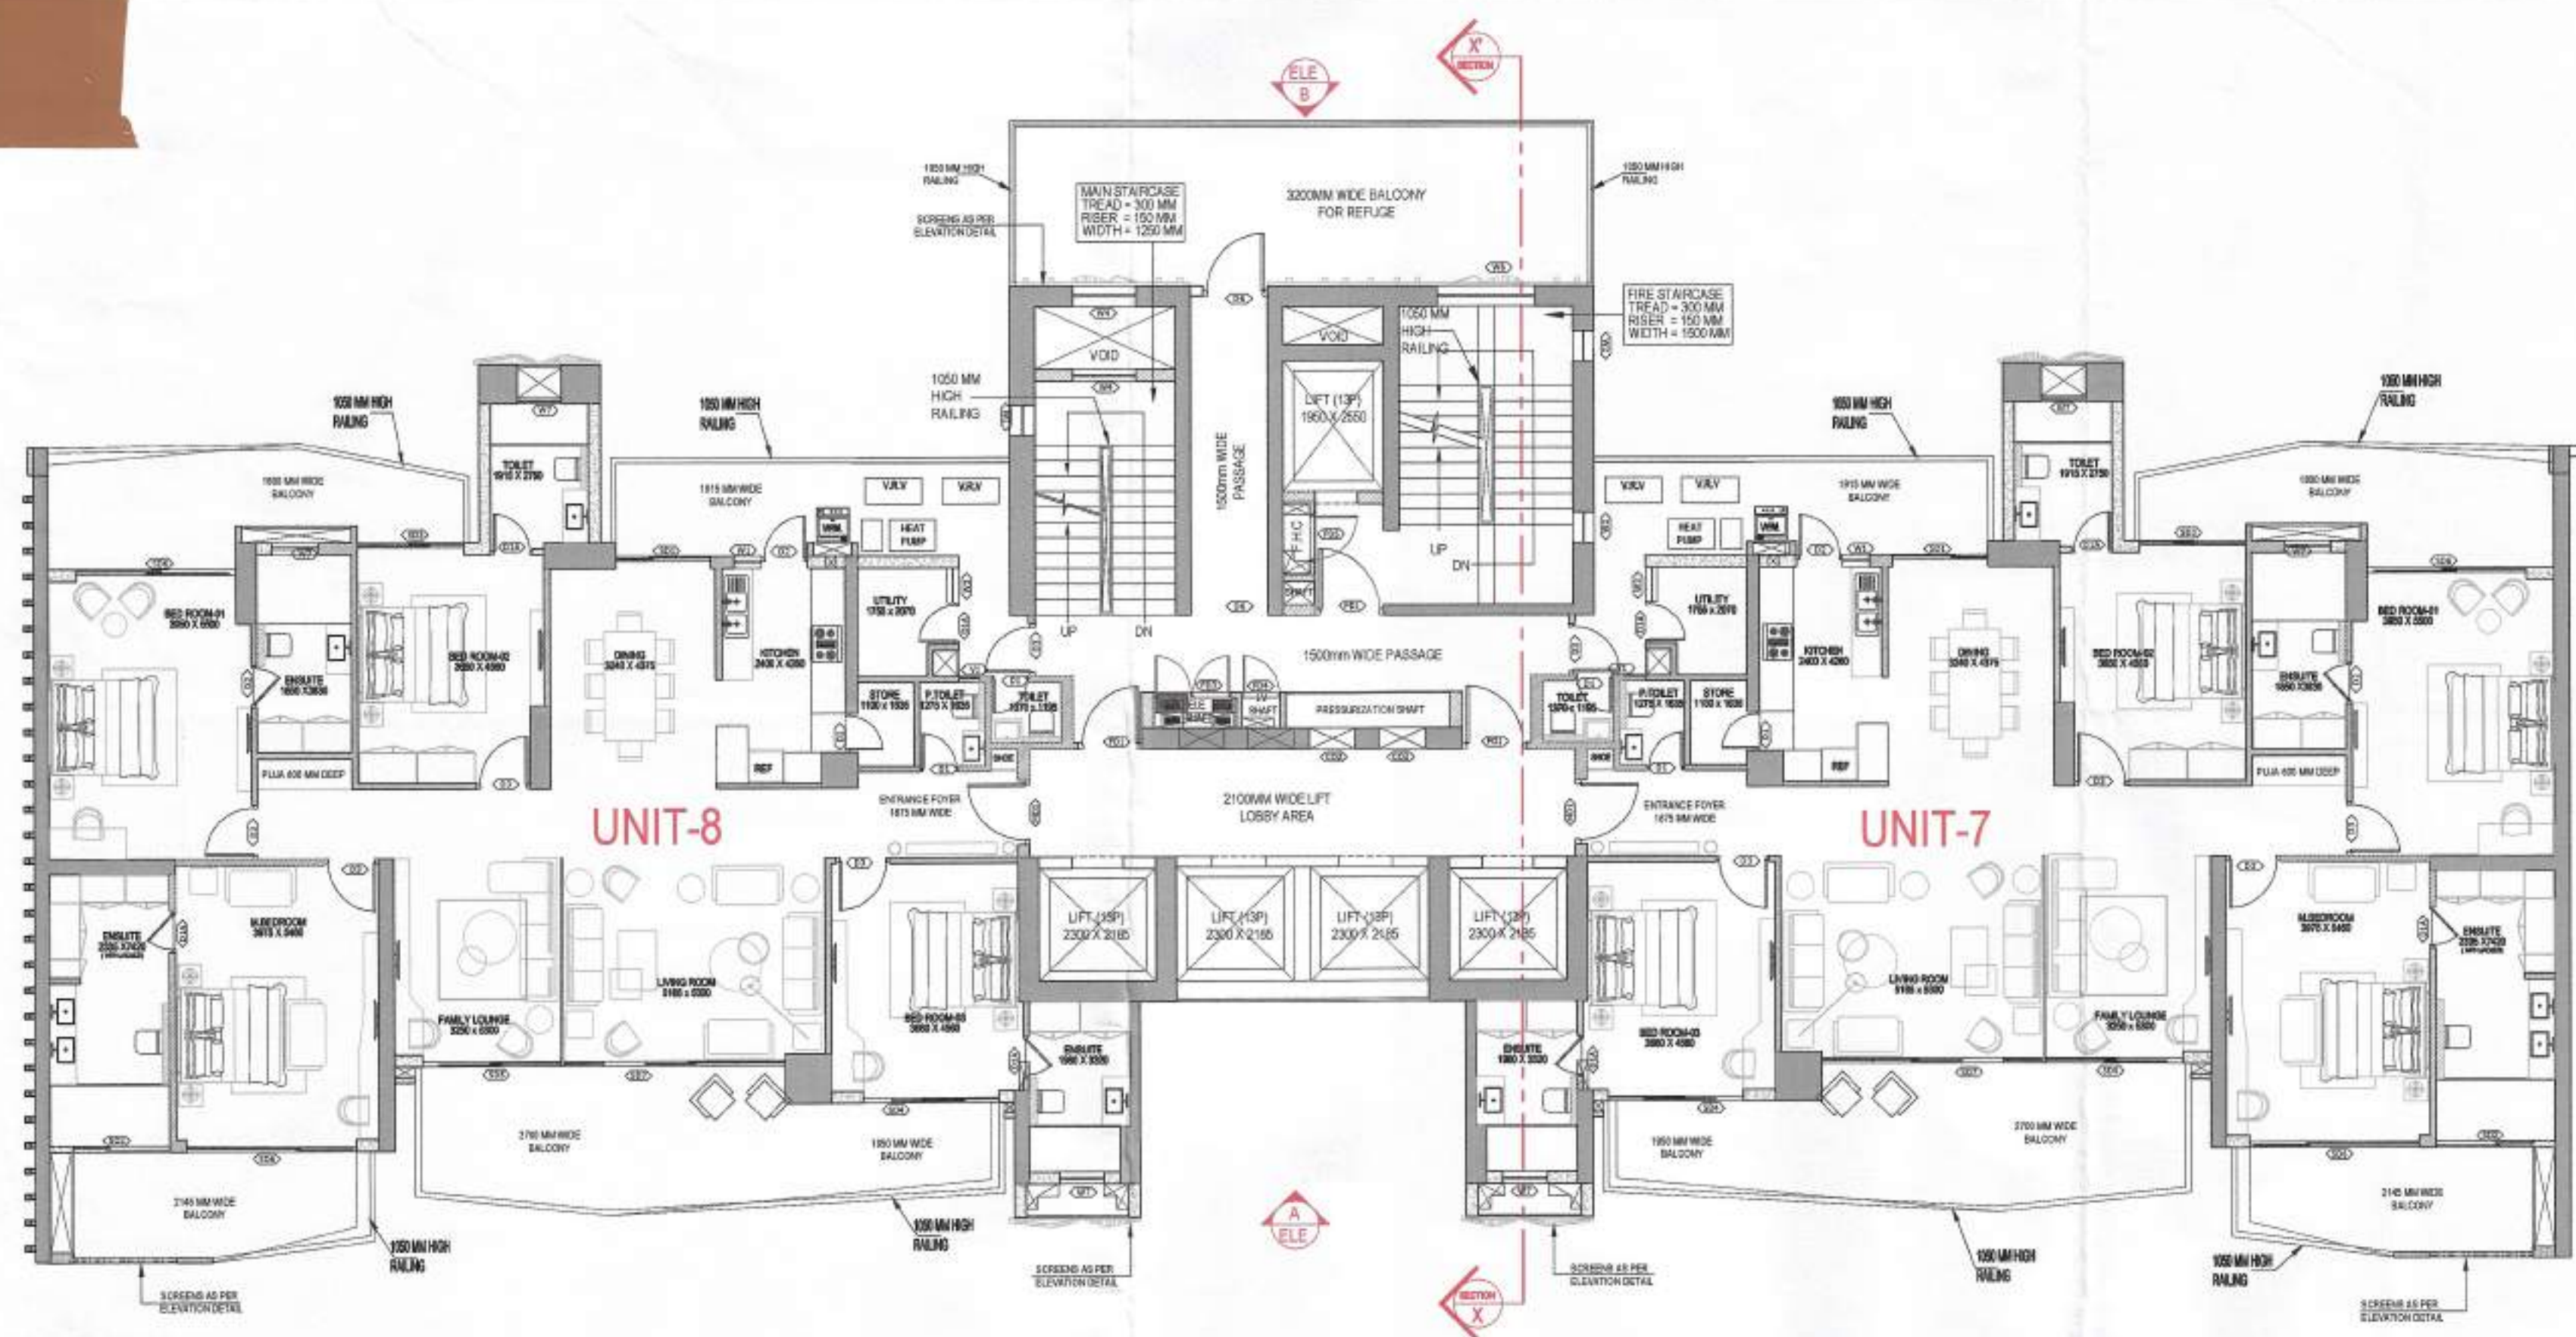

REFUGE FLOOR PLAN
(14TH, 23RD & 31ST FLOOR LVL.)

S.NO.	PARTICULARS	AREA (SQMT)
1	7.800 X 6.400	= 49.920
2	0.740 X 1.175 X 2	= 1.739
3	0.960 X 2.600	= 2.496
4	10.715 X 0.230	= 2.464
5	0.400 X 2.185 X 2	= 1.748
6	0.200 X 2.185 X 2	= 0.874
7	2.900 X 0.400 X 2	= 2.320
TOTAL AREA (A)		= 61.555
AREA SUBTRACTION		
LL1	1.630 X 2.000	= 3.260
FH1	0.520 X 1.400	= 0.728
C1	1.950 X 0.850	= 1.658
C2	2.750 X 1.250	= 3.438
C3	0.000 X 0.000	= 0.000
C4	1.625 X 0.800	= 0.975
C5	0.750 X 0.800	= 0.600
C6	3.195 X 0.800	= 2.556
C7	0.800 X 0.450	= 0.360
L1	1.950 X 2.550	= 4.973
TOTAL (B)		= 17.680
TOTAL F.A.R. AREA CORRIDOR C = (A - B)		= 63.388

DOOR	SIZE	CELL HT.	UNITS HT.	REMARKS
DW1	1400 X 2400	0	2400	
DW2	1400 X 2400	0	2400	
SLIDING DOOR SCHEDULE				
DOOR	SIZE	CELL HT.	UNITS HT.	REMARKS
SD1	1500 X 2700	0	2700	
SD2	1500 X 2700	0	2700	
REFUGE AREA REQUIRED -
= 708.382 SQMT (B.D.G. PLATE) x 2 FLOORS x 0.3
= 425.029 (112.5 + 0.9 SQMT/ spec. abed)
= 34.902 SQM. SAY - 35.00 SQMT

REFUGE AREA PROPOSED -
= 11.400 M X 3.100 M = 35.340 SQMT

AREA LEGENDS:-

- F.A.R. AREA
- 15% SERVICES F.A.R. AREA
- NON F.A.R. AREA
- COUNTED IN 1/4 F.A.R. AREA

TOTAL F.A.R. AREA AT 14th, 23RD & 31ST FLOOR PLAN (REFUGE AREA)				
S.NO.		PARTICULARS		AREA (SQMT)
F.A.R AREA OF UNIT - 7	1	X	232.730	= 232.730
F.A.R AREA OF UNIT - 8	1	X	232.977	= 232.977
F.A.R AREA OF CIRCULATION	1	X	63.388	= 63.388
TOTAL F.A.R AREA				= 529.094

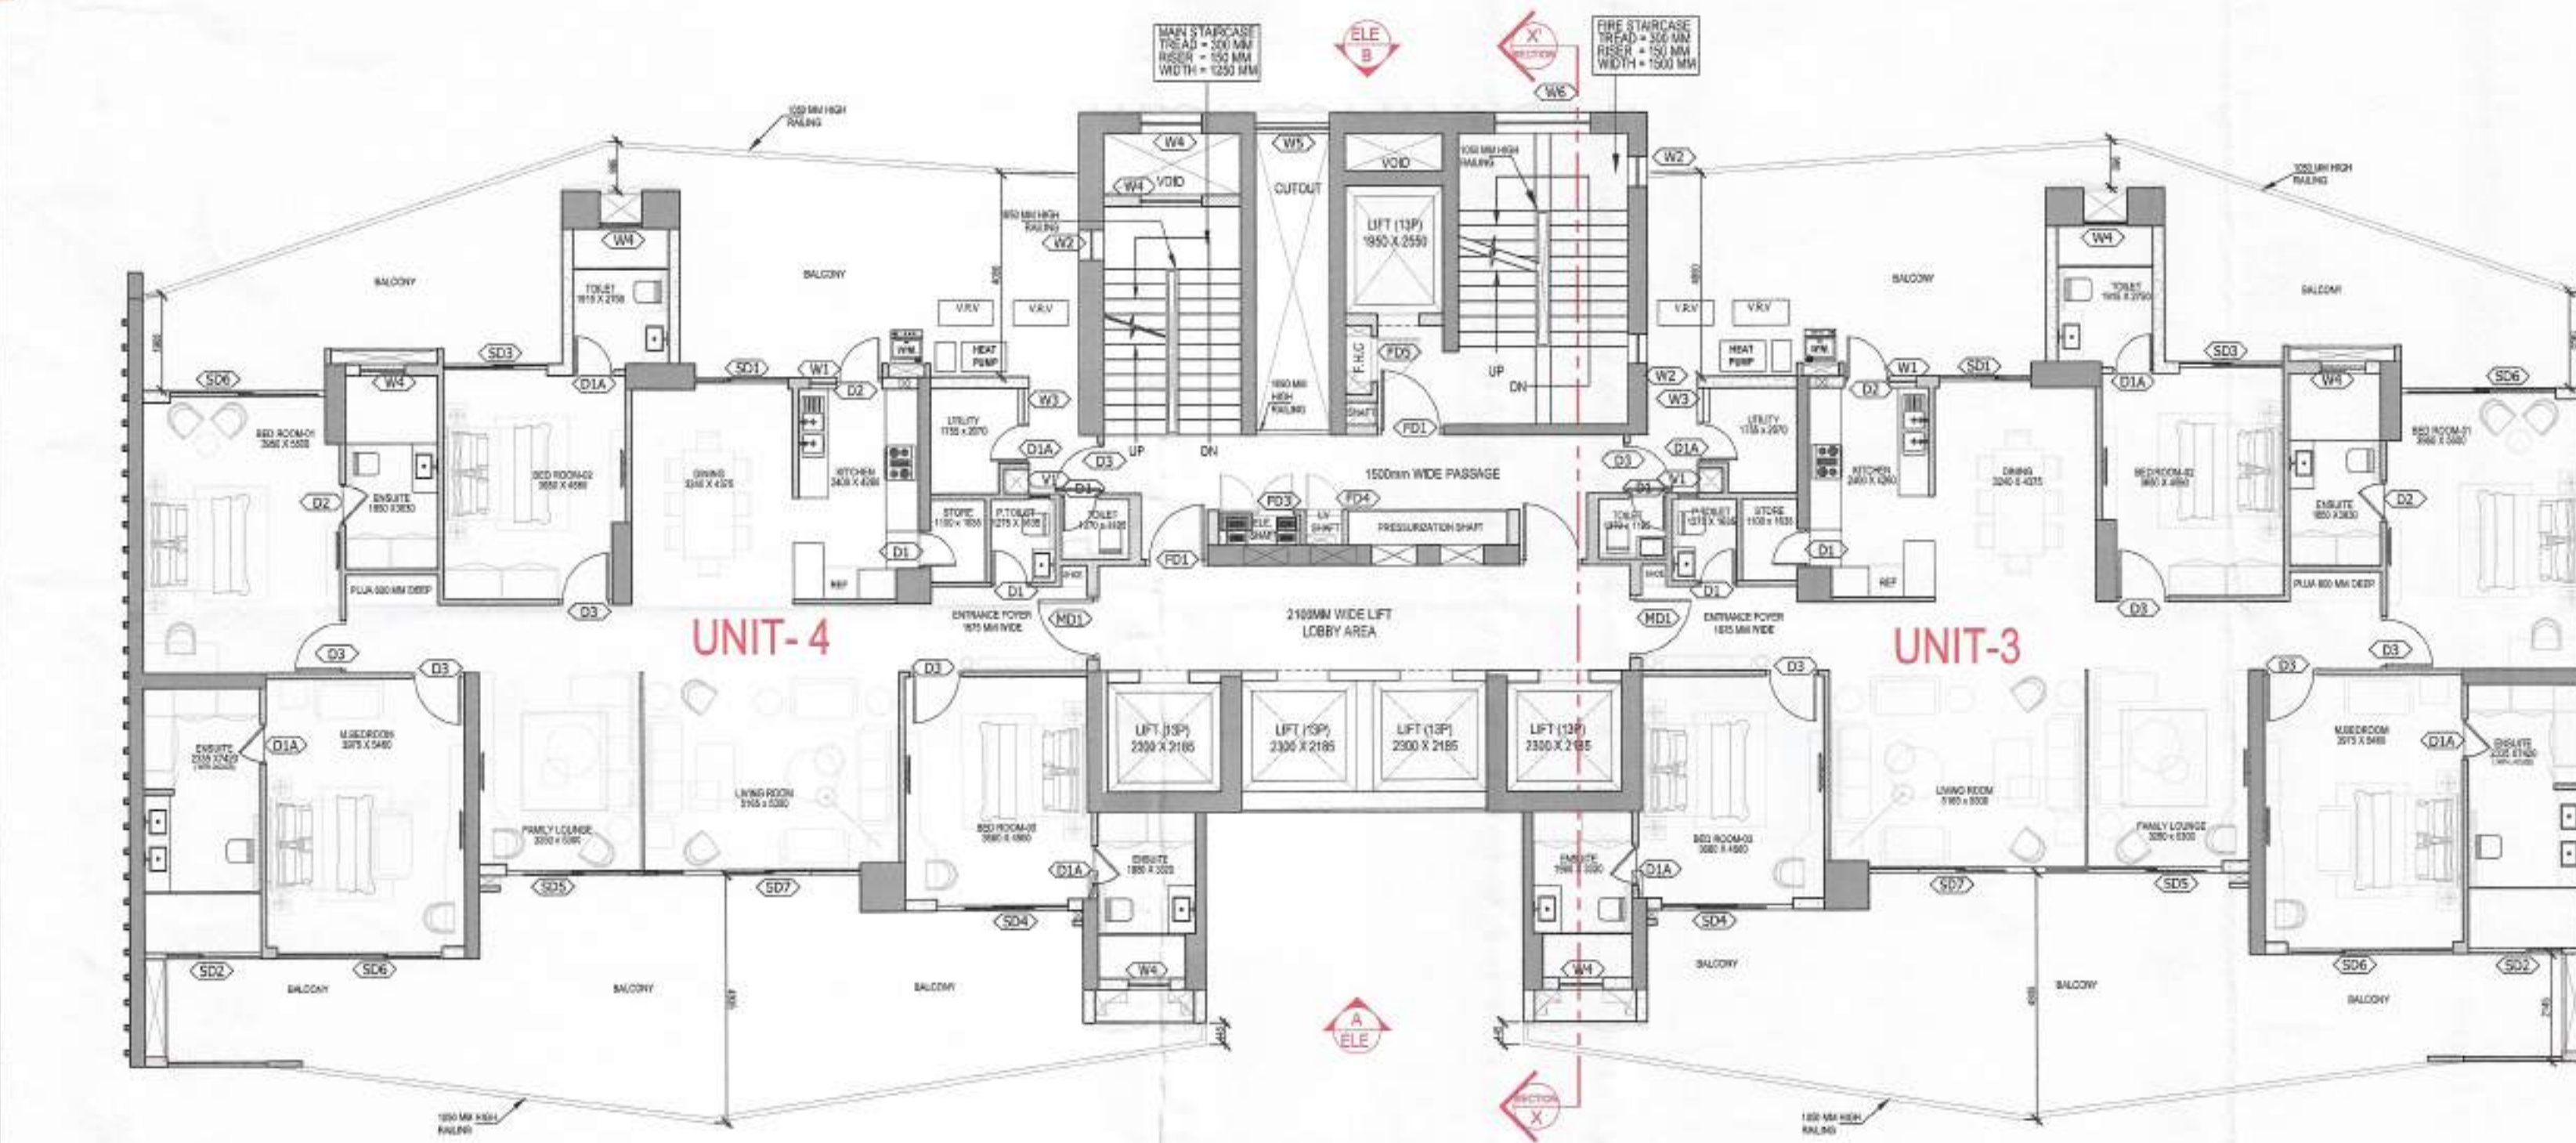


17TH & 19TH FLOOR PLAN

DOOR CUM WINDOW SCHEDULE				
DOOR	SIZE	CELL HT.	UNITS HT.	REMARKS
DW1	1800 X 2000	0	2000	
DW2	1800 X 2000	0	2000	

SLIDING DOOR SCHEDULE				
DOOR	SIZE	CELL HT.	UNITS HT.	REMARKS
S1	1800 X 2000	0	2000	
S2	1800 X 2000	0	2000	

WINDOW SCHEDULE				
DOOR	SIZE	CELL HT.	UNITS HT.	REMARKS
W1	1800 X 2000	0	2000	
W2	1800 X 2000	0	2000	


GLAZING SCHEDULE				
DOOR	SIZE	CELL HT.	UNITS HT.	REMARKS
G1	1800 X 2000	0	2000	
G2	1800 X 2000	0	2000	

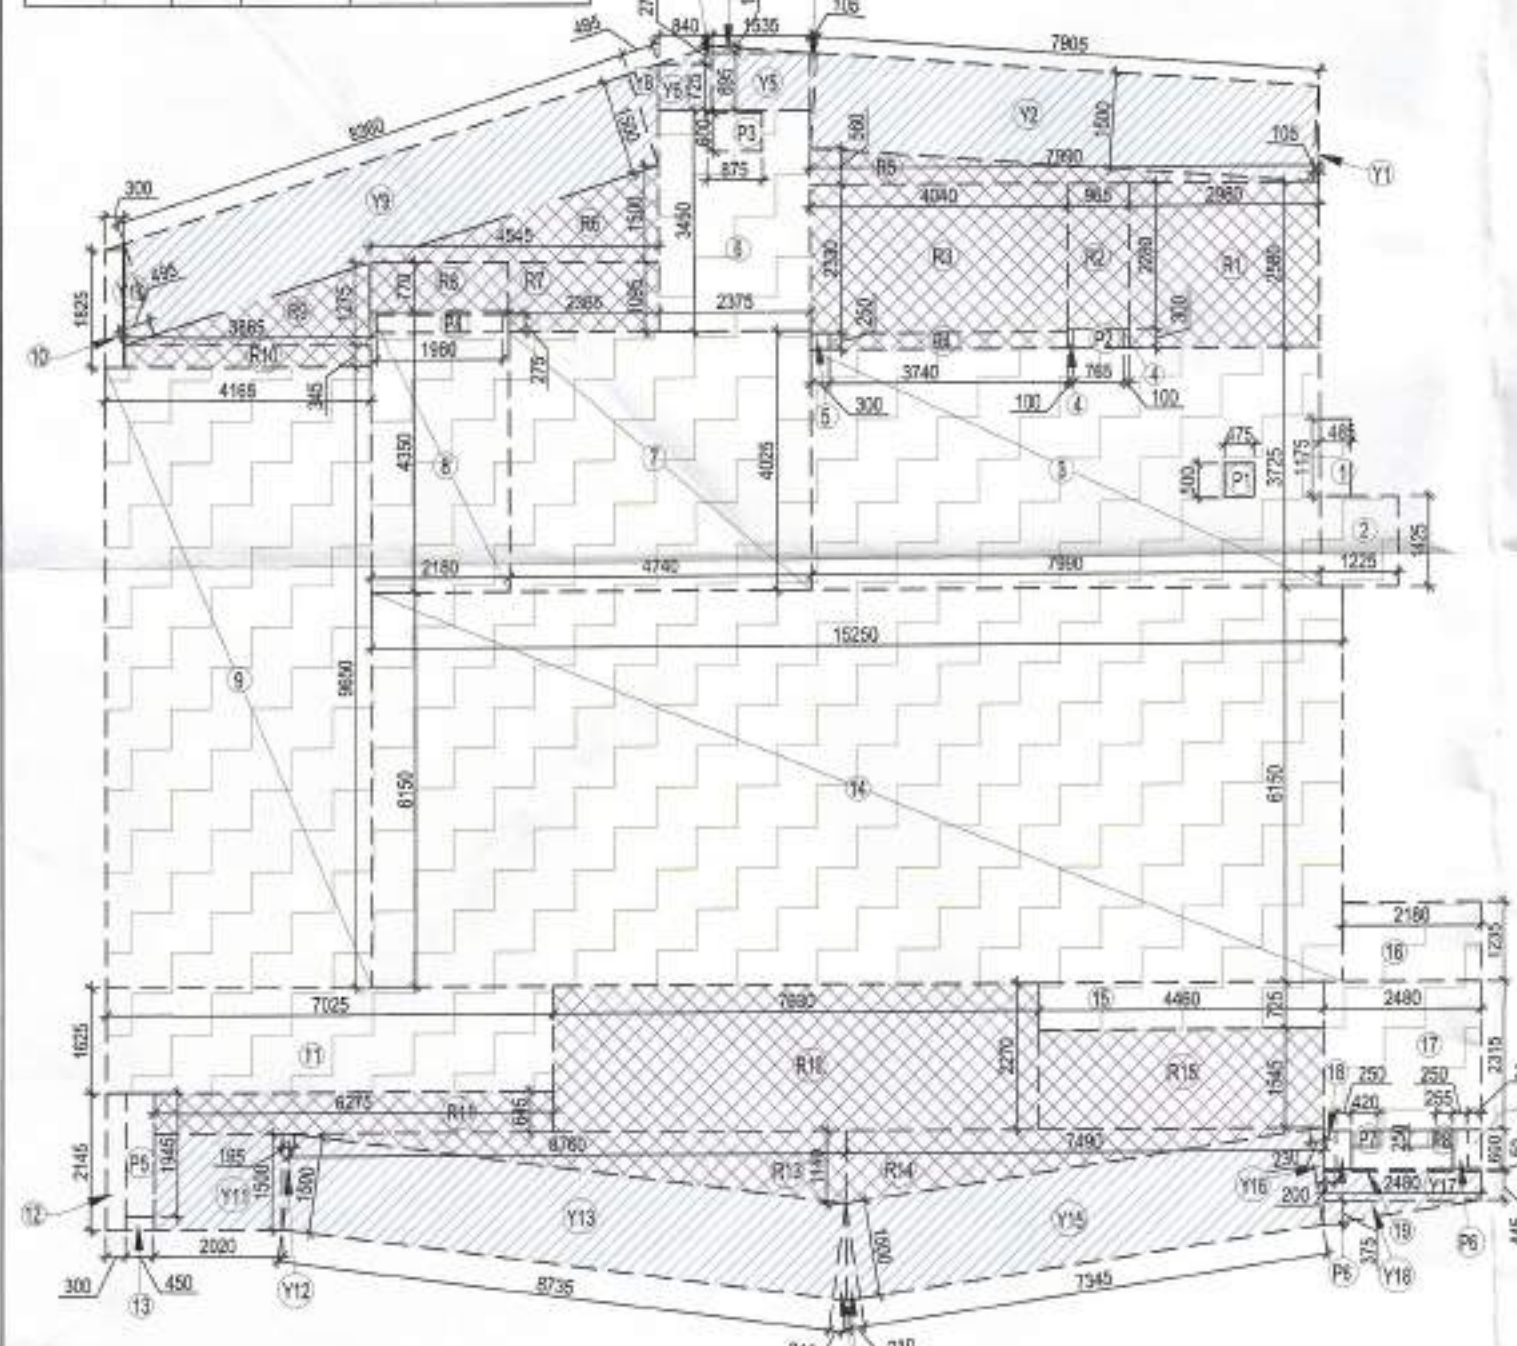


AREA DIAGRAM FOR TYPE UNIT - 4

F.A.R. COVERED AREA CALCULATION FOR UNIT - 4				
S.NO.	PARTICULARS	AREA (SQMT)		
1	0.405 X 1.175	= 0.475		
2	1.225 X 1.425	= 1.746		
3	7.980 X 3.725	= 29.763		
4	0.100 X 0.300 X 2	= 0.060		
5	0.300 X 0.250	= 0.075		
6	2.375 X 3.450	= 8.194		
7	4.710 X 4.025	= 19.079		
8	2.150 X 4.250	= 9.138		
9	4.165 X 9.650	= 40.182		
10	0.300 X 2.300	= 0.705		
11	7.025 X 1.625	= 11.416		
12	0.300 X 2.145	= 0.644		
13	0.400 X 0.200	= 0.080		
14	16.250 X 6.150	= 99.788		
15	4.450 X 0.725	= 3.224		
16	2.150 X 1.225	= 2.634		
17	2.480 X 2.315	= 5.741		
18	0.200 X 0.000 X 2	= 0.000		
19	2.480 X 0.050	= 0.124		
UNIT F.A.R. AREA = (A)		227.833		
AREA SUBTRACTION PLUMBING CUTOFF				
P1	0.475 X 1.175	= 0.556		
P2	0.875 X 0.600	= 0.525		
P3	1.980 X 0.275	= 0.545		
TOTAL (B)		1.626		
TOTAL UNIT F.A.R. AREA C = (A - B)		226.207		
1/4 F.A.R. AREA OF BALCONY				
R1	2.980 X 2.980	= 8.880		
R2	0.965 X 2.280	= 2.200		
R3	4.040 X 2.345	= 9.474		
R4	3.740 X 0.250	= 0.935		
R5	7.960 X 0.560 X 0.5	= 2.237		
R6	4.545 X 1.500 X 0.5	= 3.409		
R7	2.365 X 1.095	= 2.590		
R8	2.190 X 0.770	= 1.679		
R9	3.865 X 1.275 X 0.5	= 2.484		
R10	3.865 X 0.345	= 1.333		
R11	6.275 X 0.645	= 4.047		
R12	7.850 X 2.270	= 17.820		
R13	6.750 X 1.140 X 0.5	= 3.809		
R14	7.490 X 1.140 X 0.5	= 4.259		
R15	4.460 X 1.545	= 6.891		
TOTAL AREA (D)		71.930		
1/4 BALCONY F.A.R. AREA (E)		17.882		
TOTAL UNIT F.A.R. AREA F = (C + E)		244.089		

NON F.A.R. AREA OF BALCONY UNIT-4				
S.NO.	PARTICULARS	AREA (SQMT)		
Y1	0.105 X 1.500 X 0.5	= 0.079		
Y2	7.500 X 1.500 X 0.5	= 11.250		
Y3	0.105 X 1.500 X 0.5	= 0.079		
Y4	1.535 X 0.105 X 0.5	= 0.081		
Y5	1.535 X 0.895	= 1.374		
Y6	0.840 X 0.275 X 0.5	= 0.116		
Y7	0.840 X 1.500 X 0.5	= 0.630		
Y8	0.840 X 1.500 X 0.5	= 0.630		
Y9	0.840 X 1.500 X 0.5	= 0.630		
Y10	0.840 X 1.500 X 0.5	= 0.630		
Y11	2.020 X 1.500 X 0.5	= 1.515		
Y12	0.105 X 1.500 X 0.5	= 0.079		
Y13	8.735 X 1.500 X 0.5	= 6.551		
Y14	0.210 X 1.500 X 0.5	= 0.158		
Y15	7.345 X 1.500 X 0.5	= 5.509		
Y16	0.230 X 1.500 X 0.5	= 0.173		
Y17	2.480 X 0.445	= 1.104		
Y18	2.480 X 0.375 X 0.5	= 0.465		
3/4 AREA OF BALCONY (71.530 - 17.882)		53.647		
TOTAL BALCONY AREA = (J)		110.476		
COVERED AREA FOR UNIT = H + L				
1	TOTAL UNIT F.A.R. AREA (H)	244.089		
2	NON F.A.R. AREA OF UNIT (L)	110.476		
TOTAL UNIT COVERAGE AREA		354.565		

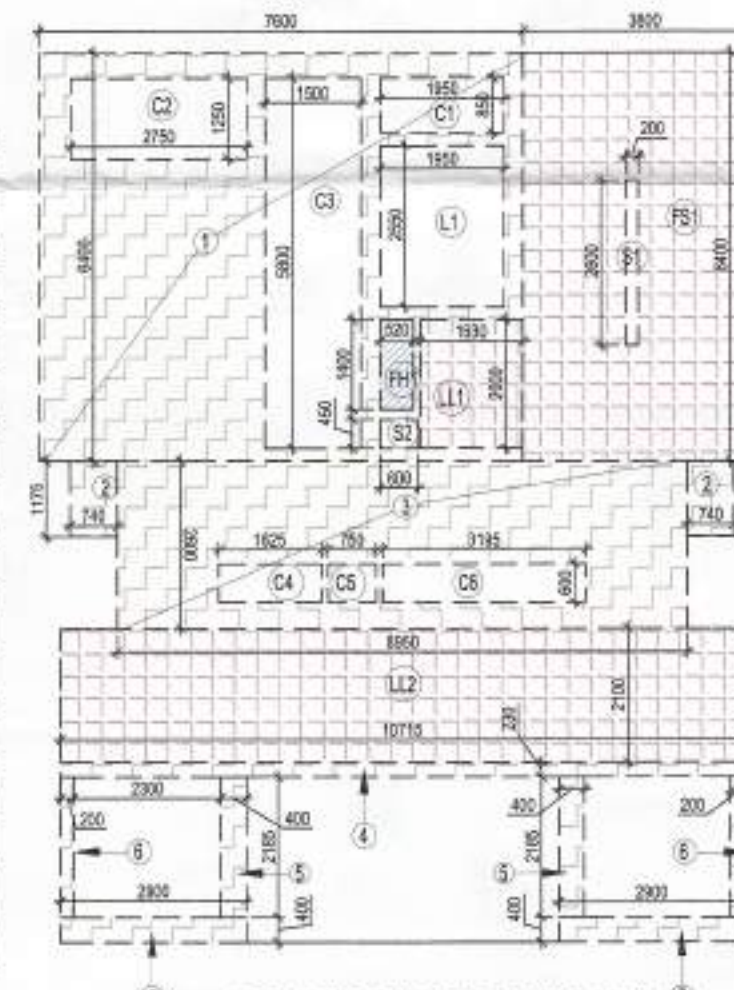

AREA DIAGRAM FOR 17TH & 19TH FLOOR CIRCULATION AREA

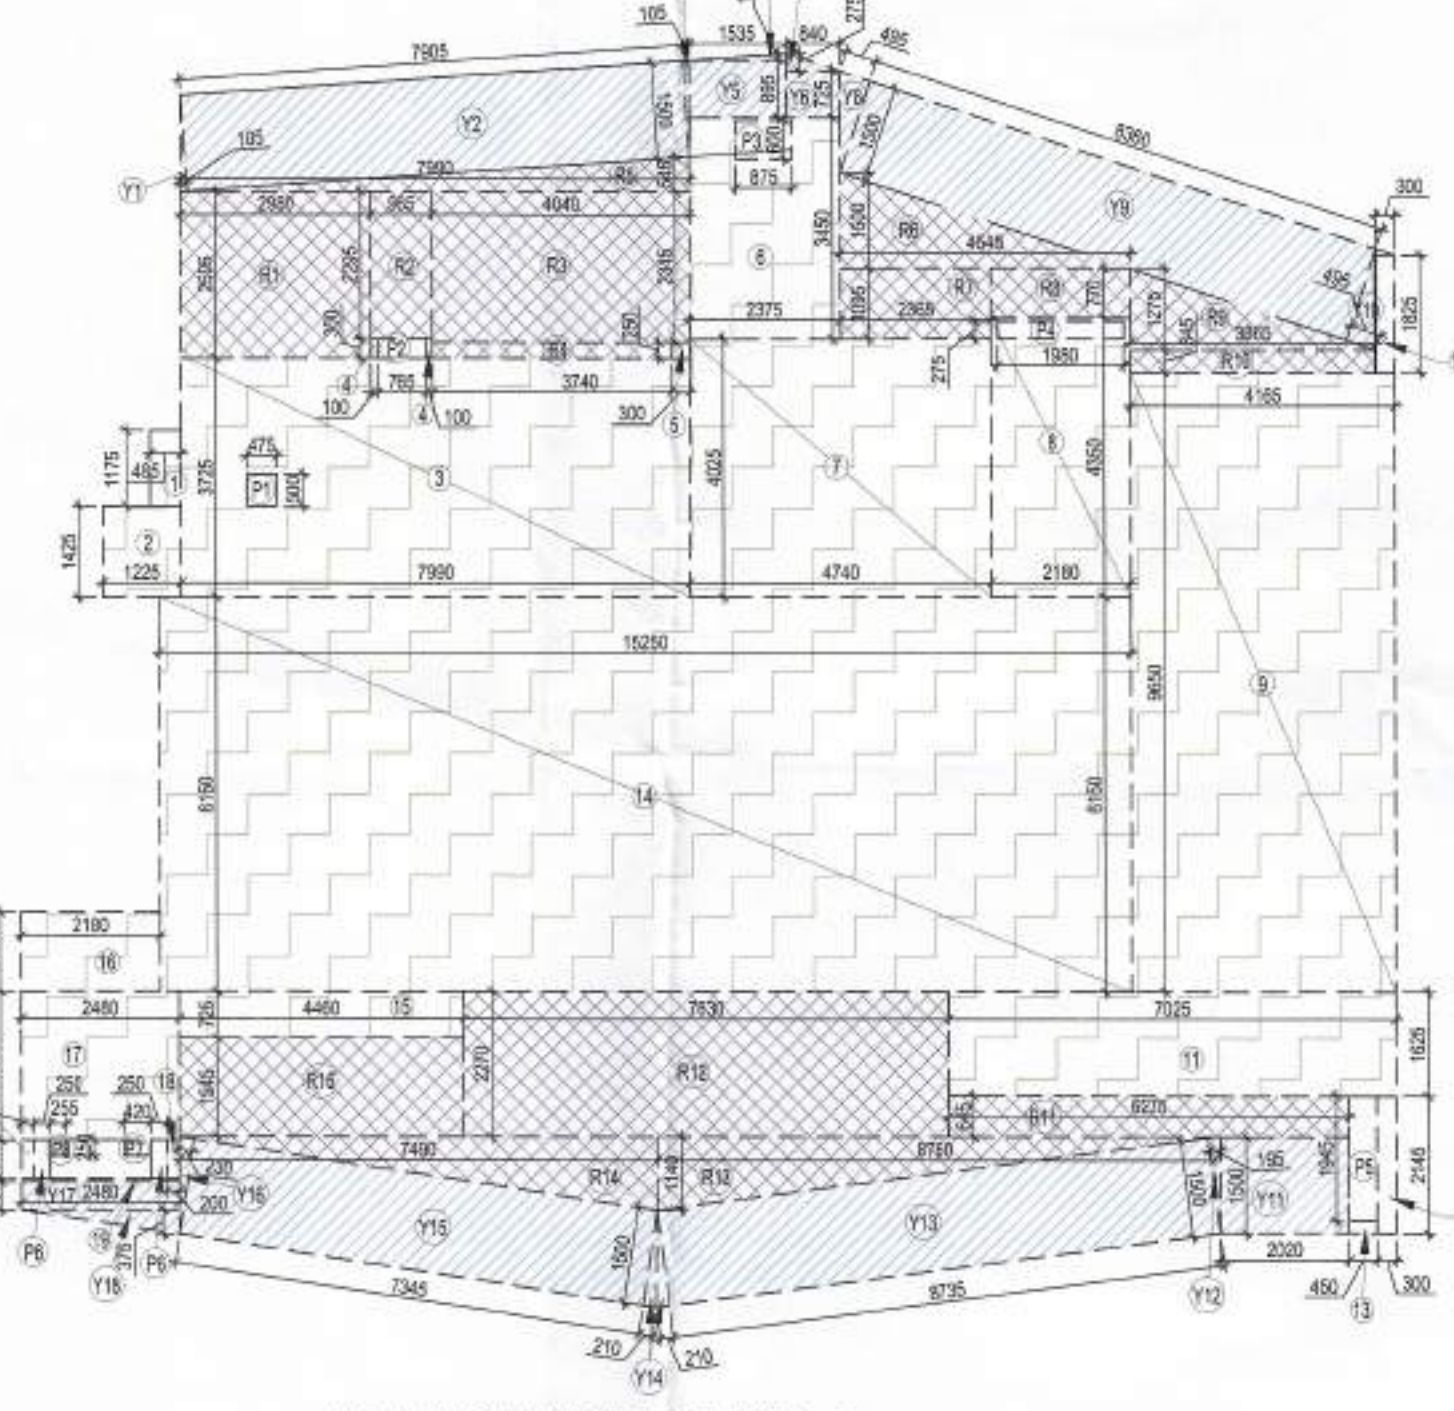

AREA DIAGRAM FOR TYPE UNIT - 3

NON F.A.R. AREA OF BALCONY UNIT-3				
S.NO.	PARTICULARS	AREA (SQMT)		
Y1	0.200 X 1.500 X 0.5	= 0.150		
Y2	7.500 X 1.500 X 0.5	= 11.250		
Y3	0.105 X 1.500 X 0.5	= 0.079		
Y4	1.535 X 0.105 X 0.5	= 0.081		
Y5	1.535 X 0.895	= 1.374		
Y6	0.840 X 0.275 X 0.5	= 0.116		
Y7	0.840 X 1.500 X 0.5	= 0.630		
Y8	0.840 X 1.500 X 0.5	= 0.630		
Y9	0.840 X 1.500 X 0.5	= 0.630		
Y10	0.840 X 1.500 X 0.5	= 0.630		
Y11	2.020 X 1.500 X 0.5	= 1.515		
Y12	0.105 X 1.500 X 0.5	= 0.079		
Y13	8.735 X 1.500 X 0.5	= 6.551		
Y14	0.210 X 1.500 X 0.5	= 0.158		
Y15	7.345 X 1.500 X 0.5	= 5.509		
Y16	0.230 X 1.500 X 0.5	= 0.173		
Y17	2.480 X 0.445	= 1.104		
Y18	2.480 X 0.375 X 0.5	= 0.465		
3/4 AREA OF BALCONY (71.530 - 17.882)		53.647		
TOTAL BALCONY AREA = (G)		110.539		
COVERED AREA FOR UNIT = F + G				
1	TOTAL UNIT F.A.R. AREA (F)	243.999		
2	NON F.A.R. AREA OF UNIT (G)	110.539		
TOTAL UNIT COVERAGE AREA		354.538		

F.A.R. COVERED AREA CALCULATION FOR UNIT - 3				
S.NO.	PARTICULARS	AREA (SQMT)		
1	0.405 X 1.175	= 0.475		
2	1.225 X 1.425	= 1.746		
3	7.980 X 3.725	= 29.763		
4	0.100 X 0.300 X 2	= 0.060		
5	0.300 X 0.250	= 0.075		
6	2.375 X 3.450	= 8.194		
7	4.710 X 4.025	= 19.079		
8	2.150 X 4.250	= 9.138		
9	4.165 X 9.650	= 40.182		
10	0.300 X 2.300	= 0.705		
11	7.025 X 1.625	= 11.416		
12	0.300 X 2.145	= 0.644		
13	0.400 X 0.200	= 0.080		
14	16.250 X 6.150	= 99.788		
15	4.450 X 0.725	= 3.224		
16	2.150 X 1.225	= 2.634		
17	2.480 X 2.315	= 5.741		
18	0.200 X 0.000 X 2	= 0.000		
19	2.480 X 0.050	= 0.124		
UNIT F.A.R. AREA = (A)		227.424		
AREA SUBTRACTION PLUMBING CUTOFF				
P1	0.475 X 1.175	= 0.556		
P2	0.875 X 0.600	= 0.525		
P3	1.980 X 0.275	= 0.545		
TOTAL (B)		1.626		
TOTAL UNIT F.A.R. AREA C = (A - B)		225.798		
1/4 F.A.R. AREA OF BALCONY				
R1	2.980 X 2.980	= 8.880		
R2	0.965 X 2.280	= 2.200		
R3	4.040 X 2.345	= 9.474		
R4	3.740 X 0.250	= 0.935		
R5	7.960 X 0.560 X 0.5	= 2.237		
R6	4.545 X 1.500 X 0.5	= 3.409		
R7	2.365 X 1.095	= 2.590		
R8	2.190 X 0.770	= 1.679		
R9	3.865 X 1.275 X 0.5	= 2.484		
R10	3.865 X 0.345	= 1.333		
R11	6.275 X 0.645	= 4.047		
R12	7.850 X 2.270	= 17.820		
R13	6.750 X 1.140 X 0.5	= 3.809		
R14	7.490 X 1.140 X 0.5	= 4.259		
R15	4.460 X 1.545	= 6.891		
TOTAL AREA (D)		71.529		
1/4 BALCONY F.A.R. AREA (E)		17.882		
TOTAL UNIT F.A.R. AREA F = (C + E)		243.999		

F.A.R. COVERED AREA CALCULATION FOR CIRCULATION AREA				
S.NO.	PARTICULARS	AREA (SQMT)		
1	7.500 X 8.400	= 63.000		
2	0.740 X 1.175 X 2	= 3.430		
3	8.950 X 2.600	= 23.270		
4	10.715 X 0.230	= 2.464		
5	0.400 X 2.165 X 2	= 1.732		
6	0.200 X 2.165 X 2	= 0.854		
7	2.900 X 0.400 X 2	= 2.320		
TOTAL AREA (A)		81.055		
AREA SUBTRACTION				
LL1	1.630 X 2.000	= 3.260		
LL2	0.800 X 0.450	= 0.360		
LL3	0.520 X 1.400	= 0.728		
LL4	1.950 X 0.650	= 1.268		
LL5	2.750 X 1.250	= 3.438		
LL6	1.500 X 0.600	= 0.900		
LL7	1.625 X 0.600	= 0.975		
LL8	0.750 X 0.600	= 0.450		
LL9	3.195 X 0.600	= 1.917		
LL10	1.950 X 2.550	= 4.973		
TOTAL (B)		26.368		
TOTAL F.A.R. AREA CORRIDOR C = (A - B)		54.687		

AREA LEGENDS:-		
[Pattern]	F.A.R. AREA	
[Pattern]	15% SERVICES F.A.R. AREA	
[Pattern]	NON F.A.R. AREA	
[Pattern]	COUNTED IN 1/4 F.A.R. AREA	

KEY PLAN

AREA LAYOUT

NOTE :-

- The Dimensions/ Area statements shown in the drawings has been checked & verified by architect and owner.
- Owner shall be responsible / liable for any change in the dimensions / area statement.
- All area in Sqmtr & dimension are in mm.

Owners' Signature

Town Planner Signature

Architect's Signature

ARCHITECTS

Confluence
NEW DELHI, INDIA

JAYPEE INFRA TECH LTD.

Drawing Title

**17TH & 19TH FLOOR PLAN
TOWER A,B & C**

Job Title

SUBMISSION FOR JAYPEE KRISTAL COURT & KASABLANCA RESIDENCES (POCKET B-9) JAYPEE GREENS, SECTOR 128, NOIDA, (U.P.)

Scale

Job No.

Date

18 - 08 - 2023

Drawing No.

S-15

Dealt by

Checked by

Revision No.

YASHVIR



BALRAJ SINGH

NOIDA AUTHORITY:

Associate Architect

Architect

Chief Architect

 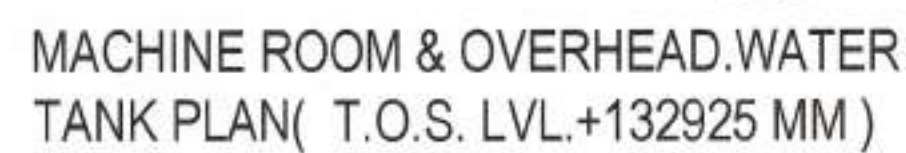


AREA LEGENDS:-

	F.A.R AREA
	15 % SERVICES F.A.R AREA
	NON F.A.R AREA



AREA SUBTRACTION						
CUTOUT AREA						
C1	1.950	X	0.850		=	1.658
C2	2.750	X	1.250		=	3.438
C3	1.500	X	5.900		=	8.850
L1	1.950	X	2.550		=	4.973
S1	0.200	X	2.600		=	0.520
S2	0.600	X	0.450		=	0.270
PH1	0.520	X	1.400		=	0.728
TOTAL (B)					=	20.436
TOTAL TERRACE LIFT LOBBY AREA & STAIRCASE =(A-B)					=	52.525

MUMITY L.V. AREA CALCULATION TOWARDS NON F.A.R AREA						
S.NO.	PARTICULARS					AREA (SQMT)
CORRIDOR AREA						
FH1	0.520	X	1.400	=	0.728	
TOTAL CORRIDOR NON F.A.R AREA (D)					=	0.728

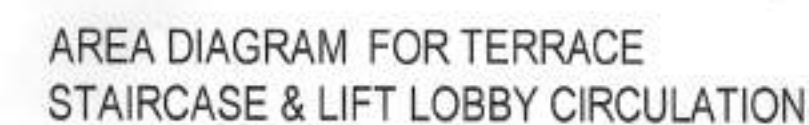

AREA SUBTRACTION				TOTAL (A)		=	155.972
CUTOUT AREA							
C1	2.750	X	1.250			=	3.438
C2	1.500	X	5.900			=	8.850
C3	1.950	X	0.850			=	1.658
C4	1.625	X	0.600			=	0.975
C5	2.300	X	2.185	X	2	=	10.051
C6	4.915	X	2.585			=	12.705
C7	0.750	X	0.600			=	0.450
C8	3.195	X	0.600			=	1.917
L1	1.950	X	2.550			=	4.973
S1	0.200	X	2.600			=	0.520
S2	0.600	X	0.450			=	0.270
FH1	0.520	X	1.400			=	0.728
TOTAL (B)						=	46.534
TOTAL TERRACE LIFT LOBBY AREA & STAIRCASE =(A-B)						=	109.438

TERRACE AREA CALCULATION TOWARDS NON F.A.R AREA						
S.NO.	PARTICULARS					AREA (SQMT)
CORRIDOR AREA						
FH1	0.520	X	1.400		=	0.728
TOTAL CORRIDOR NON F.A.R AREA (D)					=	0.728



NOTE :-

1. The Dimensions/ Area statements shown in the drawings has been checked & verified by architect and owner.
2. Owner shall be responsible / liable for any change in the dimensions / area statement.
3. All area in Sqmtr. & dimension are in mm.

Owners' Signature

For Jaypee Infratech Limited

Authorised Signatory

Town Planner Signature

Architect's Signature




ARCHITECTS

Confluence
NEW DELHI, INDIA

B-421, NFC N.D-65, INDIA architecture	Ph: +91-11-26925684 Ph: +91-11-40564768 urban design	cca@inconfuence.com www.inconfuence.com hospitality	Member of IGB ISO - 9001 : 2008 Interiors
---	--	---	---

JAYPEE INFRATECH LTD.

Drawing Title	TERRACE , MACHINE ROOM & WATER TANK LVL PLAN TOWER-AB&C
---------------	---

Job Title
SUBMISSION FOR JAYPEE KRISTAL COURT &
KASABLANCA RESIDENCES (POCKET B-9)
JAYPEE GREENS, SECTOR 128,
NOIDA , (U.P.)

Scale NTS	Job No.
Date 18 - 08 - 2023	Drawing No. S-16

Dealt by	Checked by	Revision No.
YASHVIR	BALRAJ SINGH	

N O I D A A U T H O R I T Y :		
Associate Architect	Architect	Chief Architect

MACHINE ROOM WATER TANK LVL
T.O.S LVL + 13800 MM

MUMTY LVL
T.O.S LVL + 13800 MM

TERRACE LVL
T.O.S LVL + 12825 MM

33RD FLOOR LEVEL
F.F.L + 12600 MM

32ND FLOOR LEVEL
F.F.L + 12200 MM

31ST FLOOR (REFUGE LVL)
F.F.L + 11800 MM

30TH FLOOR LEVEL
F.F.L + 11500 MM

29TH FLOOR LEVEL
F.F.L + 11100 MM

28TH FLOOR LEVEL
F.F.L + 10700 MM

27TH FLOOR LEVEL
F.F.L + 10400 MM

26TH FLOOR LEVEL
F.F.L + 10000 MM

25TH FLOOR LEVEL
F.F.L + 9700 MM

24TH FLOOR LEVEL
F.F.L + 9300 MM

23RD FLOOR (REFUGE LVL)
F.F.L + 8900 MM

22ND FLOOR LEVEL
F.F.L + 8600 MM

21ST FLOOR LEVEL
F.F.L + 8200 MM

20TH FLOOR LEVEL
F.F.L + 7900 MM

19TH FLOOR LEVEL
F.F.L + 7500 MM

18TH FLOOR LEVEL
F.F.L + 7100 MM

17TH FLOOR LEVEL
F.F.L + 6800 MM

16TH FLOOR LEVEL
F.F.L + 6400 MM

15TH FLOOR LEVEL
F.F.L + 6000 MM

14TH FLOOR (REFUGE LVL)
F.F.L + 5700 MM

13TH FLOOR LEVEL
F.F.L + 5300 MM

12TH FLOOR LEVEL
F.F.L + 5000 MM

11TH FLOOR LEVEL
F.F.L + 4600 MM

10TH FLOOR LEVEL
F.F.L + 4300 MM

9TH FLOOR LEVEL
F.F.L + 3900 MM

8TH FLOOR LEVEL
F.F.L + 3600 MM

7TH FLOOR LEVEL
F.F.L + 3200 MM

6TH FLOOR LEVEL
F.F.L + 2800 MM

5TH FLOOR LEVEL
F.F.L + 2500 MM

4TH FLOOR LEVEL
F.F.L + 2100 MM

3RD FLOOR LEVEL (SERVICE)
F.F.L + 1700 MM

2ND FLOOR
F.F.L + 1400 MM

FIRST FLOOR CLUB
F.F.L + 1000 MM

GROUND FLOOR CLUB
F.F.L + 600 MM

STILT LEVEL
F.F.L + 200 MM

EXTERNAL ROAD LVL
+00 LVL




ELEVATION-A

KEY PLAN



AREA LAYOUT

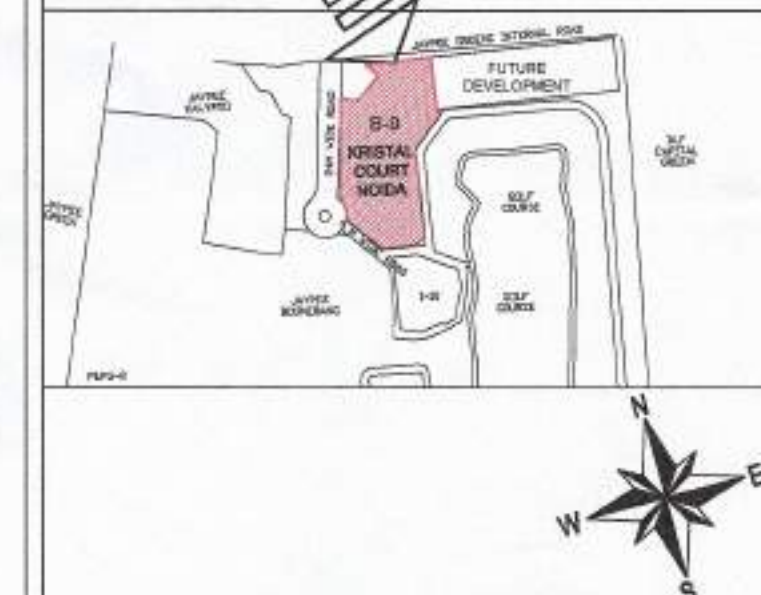

NOTE :-

1. The Dimensions/ Area statements shown in the drawings has been checked & verified by architect and owner.
2. Owner shall be responsible / liable for any change in the dimensions / area statement.
3. All area in Sqmtr. & dimension are in mm.

Owners' Signature

For Jaypee Infratech Limited

Authorised Signatory

Town Planner Signature

Architect's Signature



ARCHITECTS

Confluence
NEW DELHI, INDIA

B-421, NFC Ph: +91-11-26925584 csa@inconflience.com Member of IGBC
N.D-05, INDIA Ph: +91-11-45964768 www.inconflience.com ISO - 9001 : 2000
architecture urban design hospitality interiors

Owner

JAYPEE INFRA TECH LTD.

Drawing Title **TOWER A, B & C**
ELEVATION-A

Job Title
SUBMISSION FOR JAYPEE KRISTAL COURT & KASABLANCA RESIDENCES (POCKET B-9) JAYPEE GREENS, SECTOR 128, NOIDA, (U.P.)


Scale **NTS** Job No.

Date **18-08-2023** Drawing No. **S-17**


Dealt by **YASHVIR** Checked by **BALRAJ SINGH** Revision No.

NOIDA AUTHORITY:

Associate Architect Architect Chief Architect

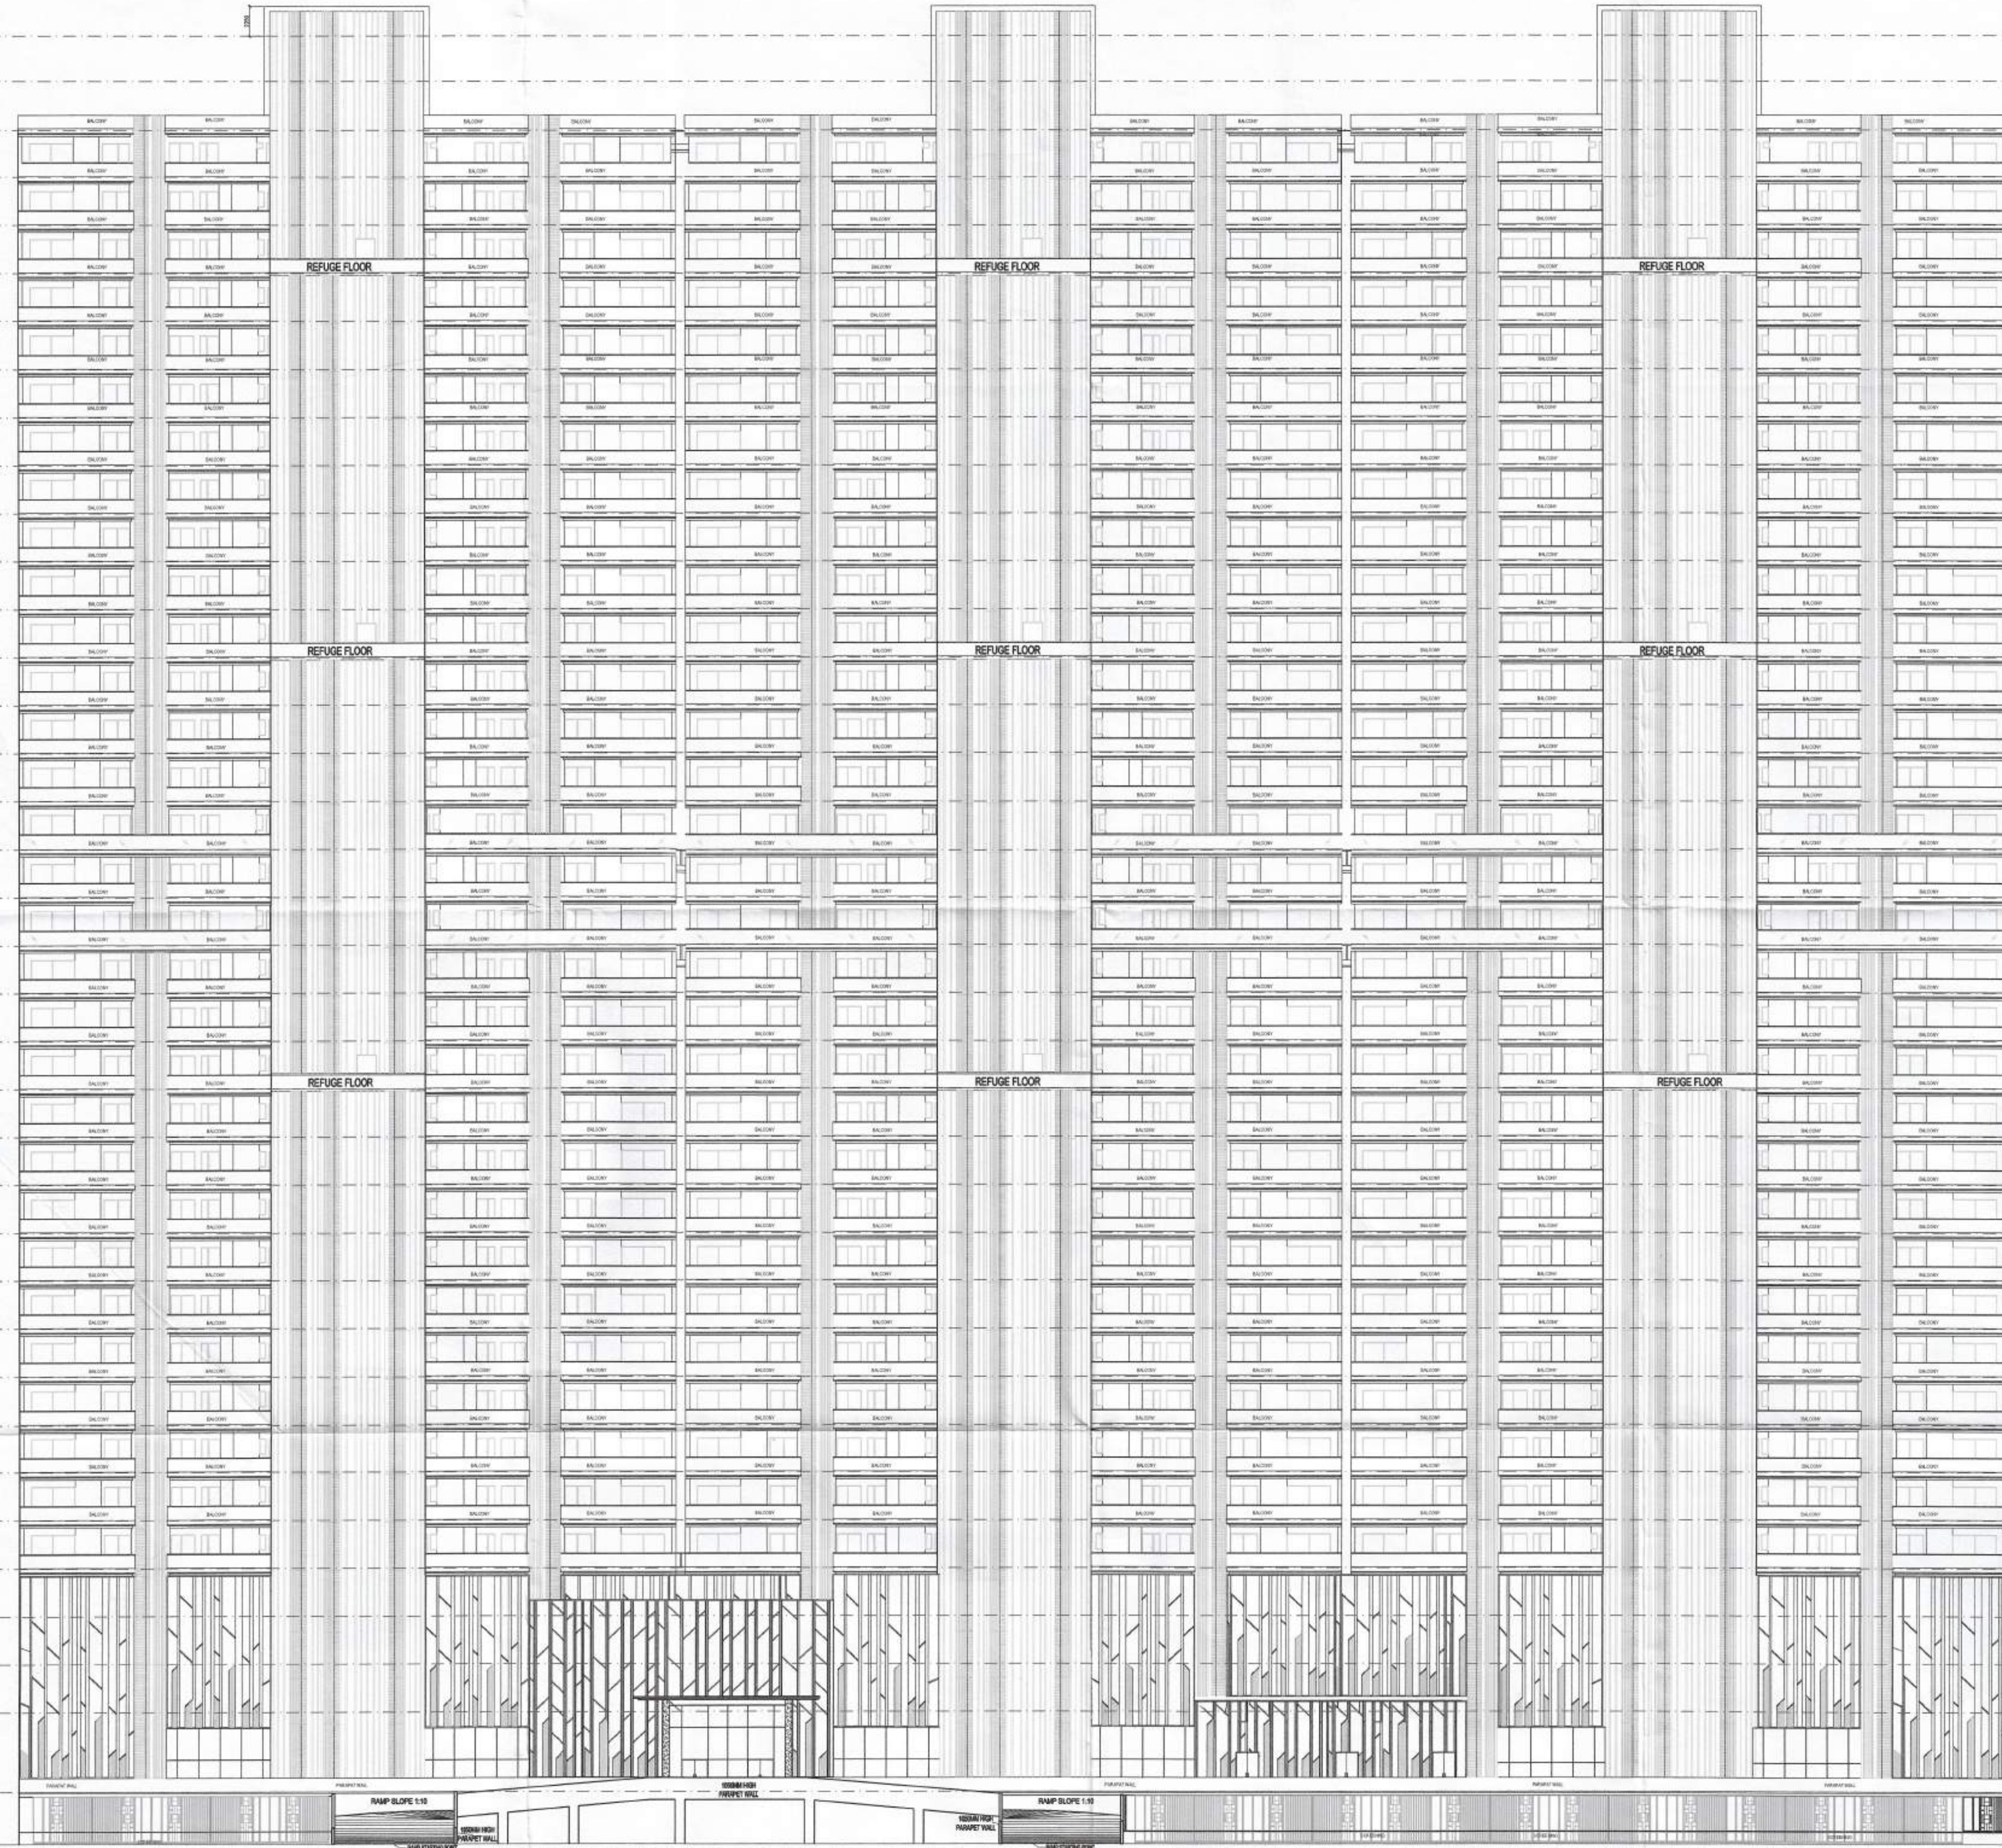

KEY PLAN

 

1. The Dimensions/ Area statements shown in the drawings has been checked & verified by architect and owner.
2. Owner shall be responsible / liable for any change in the dimensions / area statement.
3. All area in Sqmtr & dimension are in mm.

Owners' Signature

For Jaypee Infratech Limited

Town Planner Signature

Architect's Signature



ARCHITECTS

Confluence
NEW DELHI, INDIA

B-421, NFC N-D-65, INDIA architecture	Ph: +91-11-26925684 Ph: +91-11-40964768 urban design	cos@inconfluence.com www.inconfluence.com hospitality	Member of IGC ISO - 9001 : 2001 Interiors
---	--	---	---

Owner

JAYPEE INFRATECH LTD.

Drawing Title	TOWER-A,B & C ELEVATION-B
---------------	------------------------------

Job Title
SUBMISSION FOR JAYPEE KRISTAL
COURT & KASABLANCA RESIDENCES
(POCKET B-9) JAYPEE GREENS,
SECTOR 128, NOIDA , (U.P.)

Scale	Job No.
NTS	



Date 18-08-2023	Drawing No. S-18
--------------------	---------------------

Dealt by	Checked by	Revision No
YASHVIR	BALRAJ SINGH	

NOIDA AUTHORITY:

Associate Architect	Architect	Chief Architect
---------------------	-----------	-----------------

SECTION X-X'

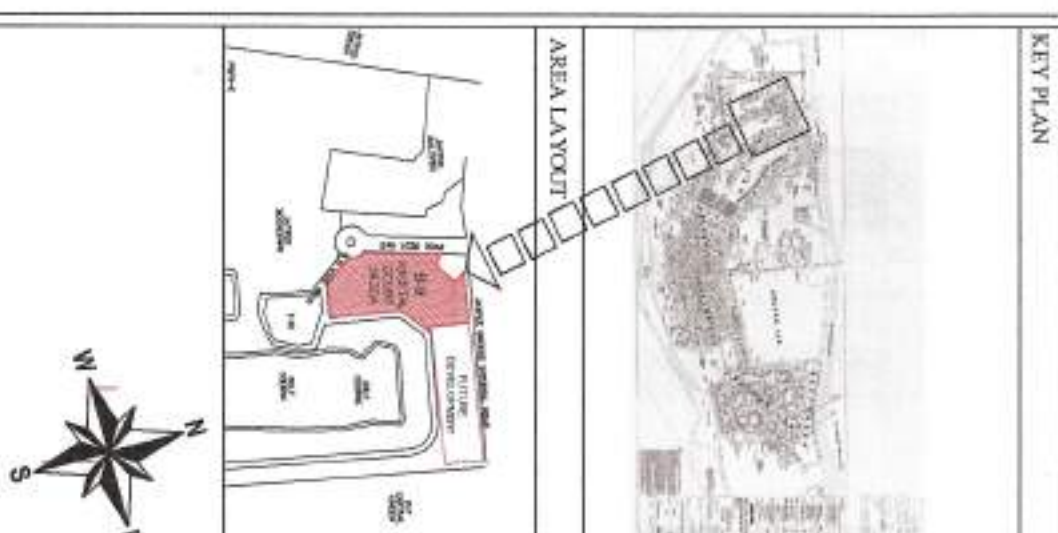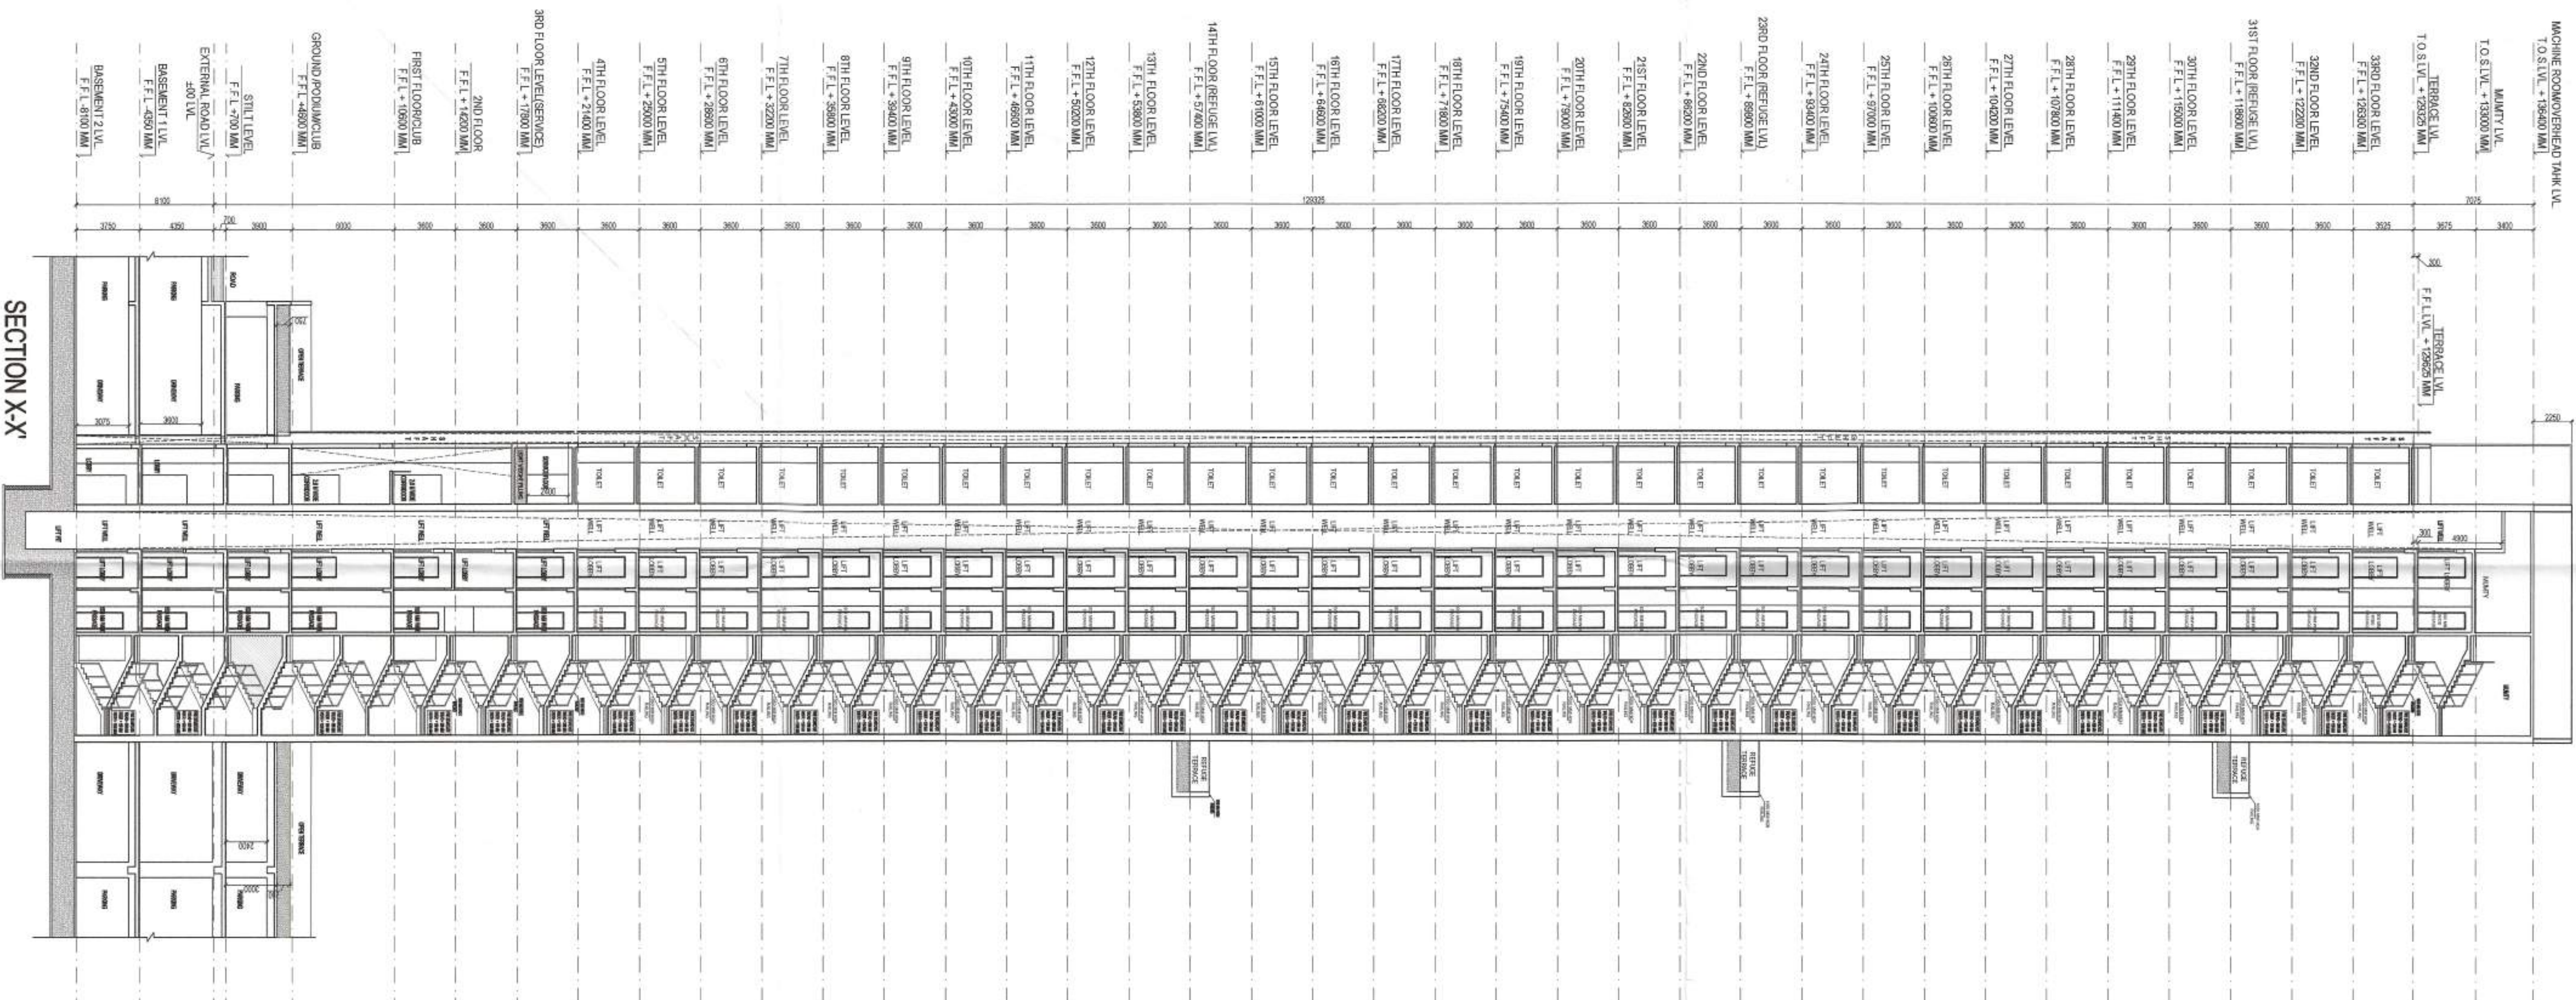


NOTE:—


1. The Dimensions / Area statements shown in the drawings has been checked & verified by architect and owner.
2. Owner shall be responsible / liable for any change to the dimensions / area statement.
3. All area in Sqmtr & dimension are in mm.

Contract Signature For Jaypee Initech Limited Authorized Signature 	Contractor's Signature 	Contract Confidence NEW DELHI, INDIA Address: 101, 102, 103, 8
---	--	---

Drawing Title		TOWER A & B SECTION XX	
Job Title		SUBMISSION FOR JAYPEE KRISTAL COURT & MASAPALANCA RESIDENCES (POCKET B-9), JAYPEE GREENS, SECTION 128, NODA, (U.P.)	
Scale		Job No.	
NTS			
Date	18-08-2023	Drawing No.	S-19
Drawn by		Checked by	
YASVIR		BARUN SINGH	
NODA AUTHORITY :			
Assisting Architect	Architect	Chief Architect	

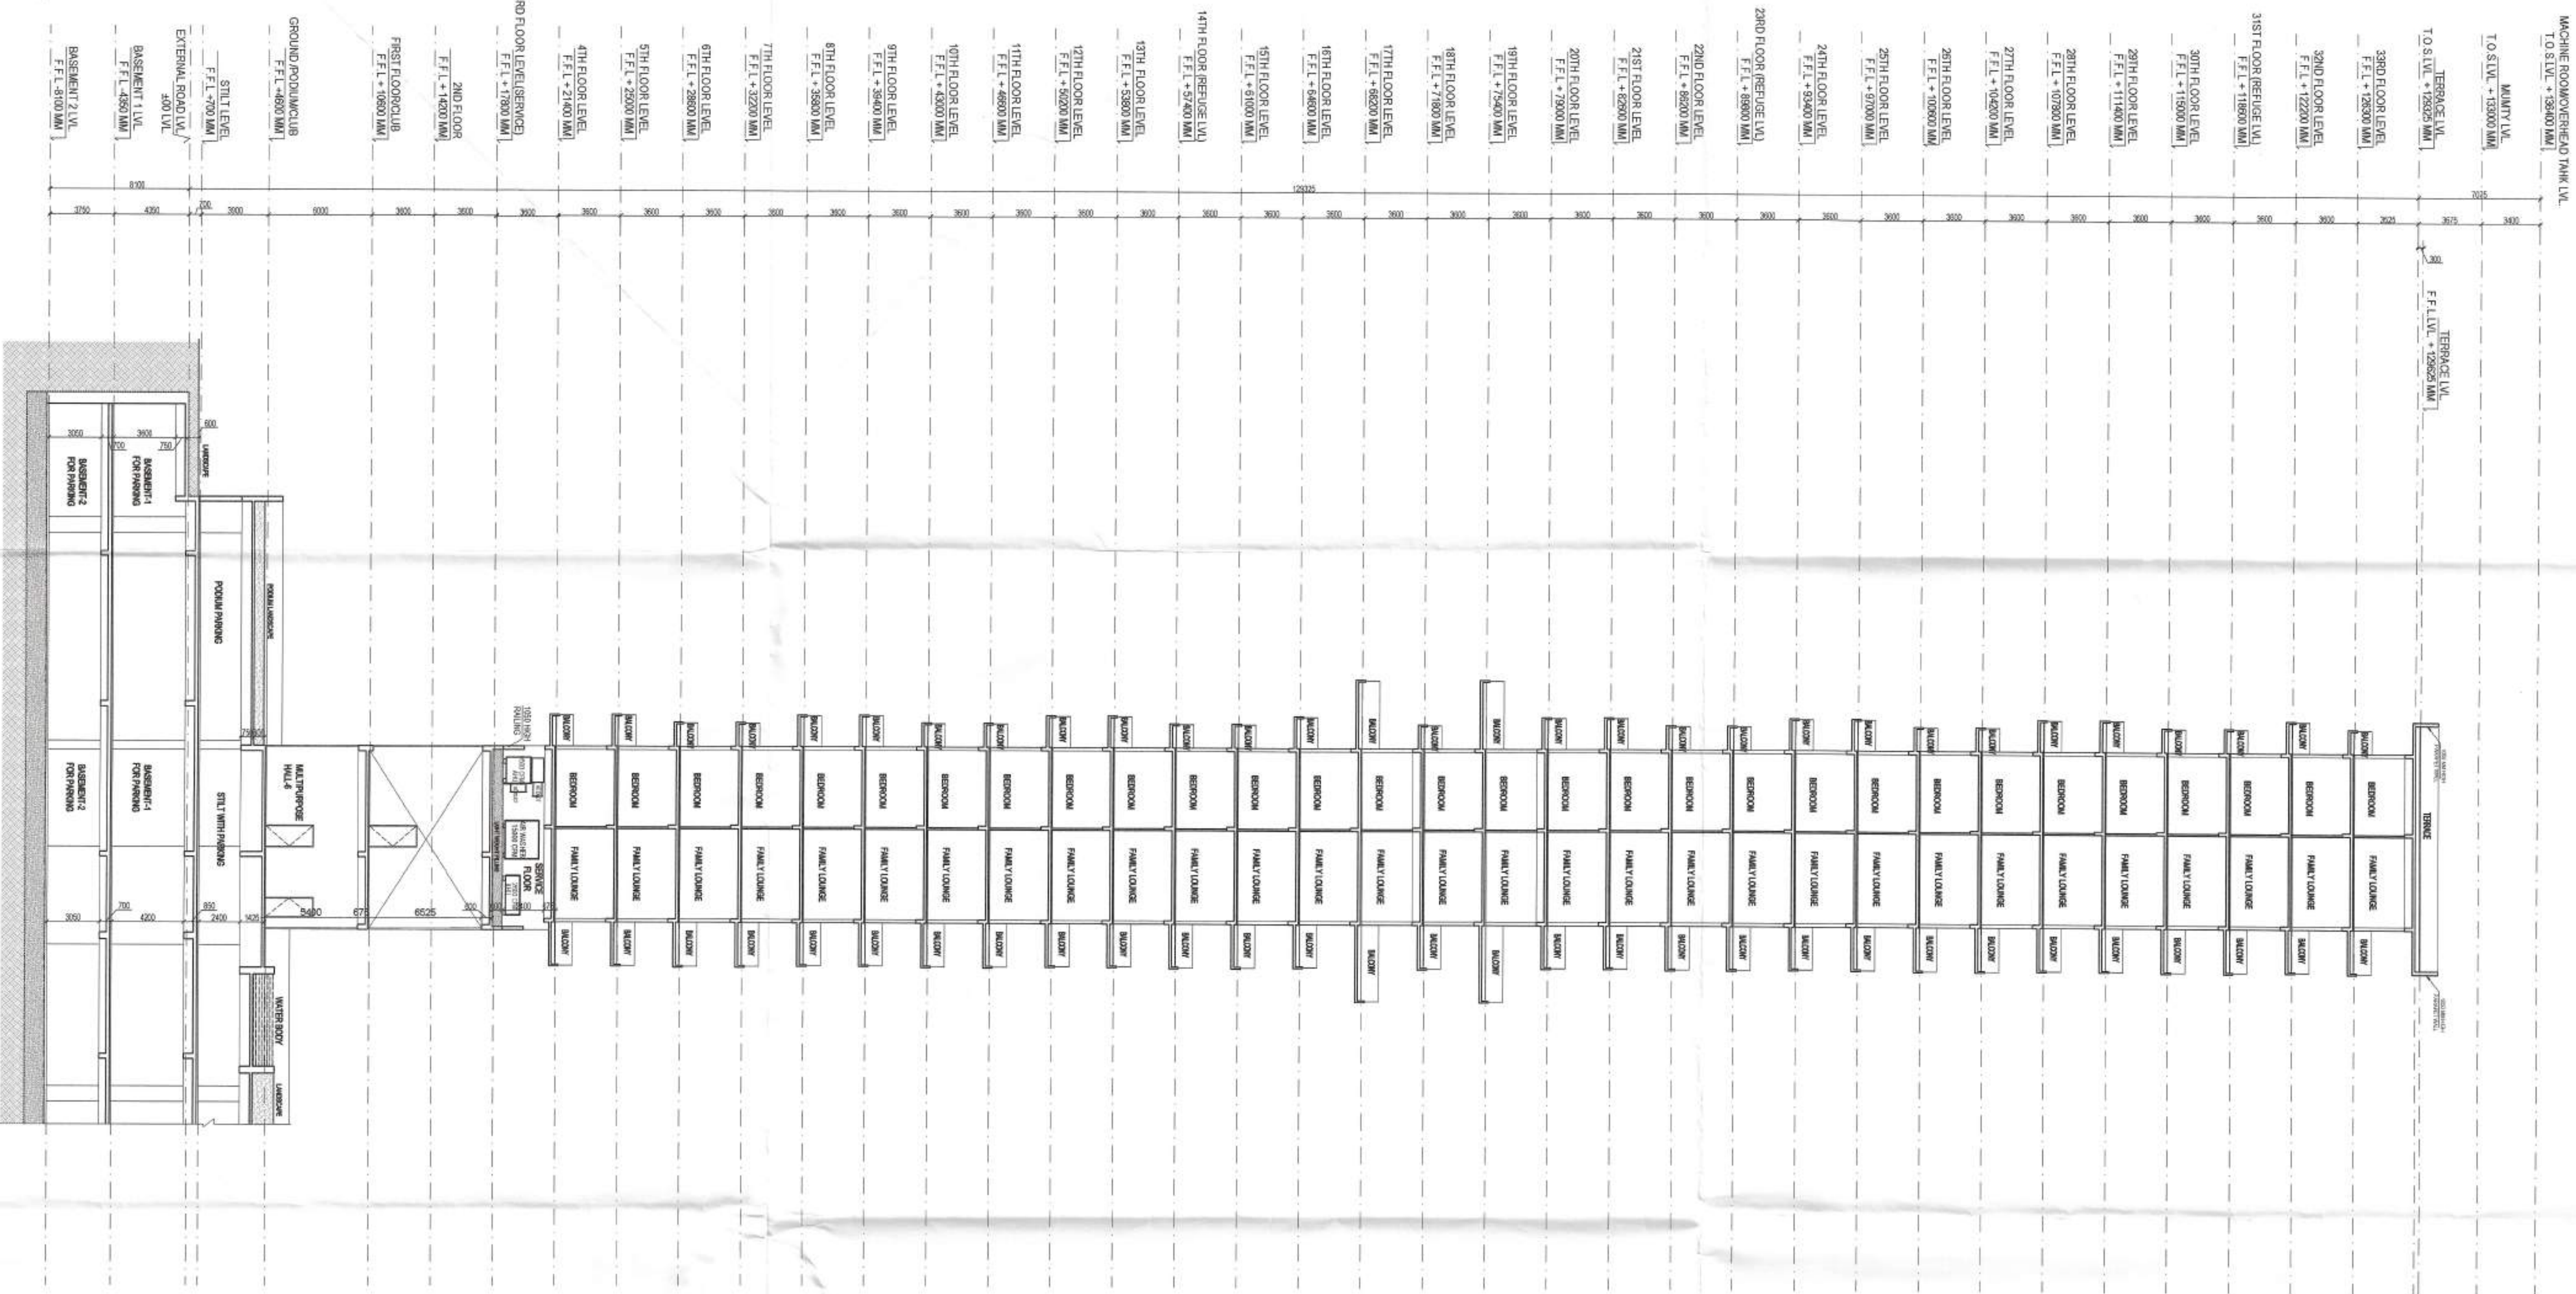

SECTION Y-Y'

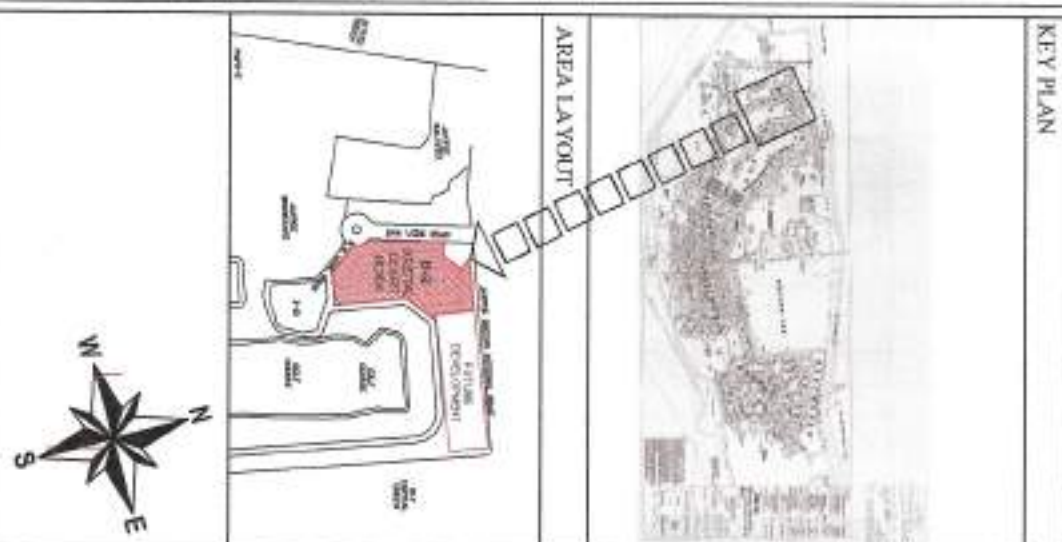

NOTE:-
1. The Dimensions/ Area statements shown in the drawings has been checked & verified by architect.
2. Owner shall be responsible / liable for any change in the dimension / area statement.
3. All areas in Square & dimension are in mm.

Owner's Signature
For Jaypee Infratech Limited
Authorised Signatory

Architect's Signature
Confluence
NEW DELHI, INDIA

Project Name
JAYPEE INFRA TECH LTD.

Section Title
TOWER A, B1C
SECTION Y-Y'

Scale
1:50
Date
15-06-2023

Checked by
YASWIR
BABAJI SINGH

Associate Architect
Architect
Chief Architect