

Note::
All dimension in 'METER'

AREA CHART

PLOT NO.	WIDTH	LENGTH	TOTAL PLOT AREA(SQ)
1	9.0 M	6 M	54 M ²
2	9.0 M	6 M	54 M ²
3	9.0 M	6 M	54 M ²
4	9.0 M	6 M	54 M ²
5	9.0 M	6 M	54 M ²
6	9.0 M	6 M	54 M ²
7	9.0 M	6 M	54 M ²
8	9.0 M	6 M	54 M ²
9	9.0 M	6 M	54 M ²
10	9.0 M	6 M	54 M ²
11	9.0 M	6 M	54 M ²
12	9.0 M	6 M	54 M ²
13	9.0 M	6 M	54 M ²
14	9.0 M	6 M	54 M ²
15	9.0 M	6 M	54 M ²
16	9.0 M	6 M	54 M ²
17	9.0 M	6 M	54 M ²
18	9.0 M	6 M	54 M ²
19	9.0 M	6 M	54 M ²
20	9.0 M	6 M	54 M ²
21	5.6 M	10.42 M	58.35 M ²
22	5.6 M	10.42 M	58.35 M ²
23	5.6 M	10.42 M	58.35 M ²
24	5.6 M	10.42 M	58.35 M ²
25	5.6 M	10.42 M	58.35 M ²
26	5.6 M	10.42 M	58.35 M ²
27	5.6 M	10.42 M	58.35 M ²
28	5.6 M	10.42 M	58.35 M ²
29	5.6 M	10.42 M	58.35 M ²
30	5.6 M	10.42 M	58.35 M ²
31	5.6 M	10.42 M	58.35 M ²
32	5.6 M	10.42 M	58.35 M ²
TOTAL PLOT AREA			1780.2M ²

NOOR MOHAMMAD
DRAWN BY

NOOR MOHAMMAD
ARCHITECT

INSHA GROUP

Architects & Engineers

439/114, B. Basement, Prem Milan Plaza, Hardoi Road,
Thakurganj, Lucknow, Mb. No. - +91 8756108340
Email-noormohammad131@gmail.com



PROPOSED LAY-OUT PLAN OF URBAN
DOOR INFRATECH PVT.LTD., SITE
CAPETOWN AT KHASRA NO.
95,100,101,102

GRAM PARTAP GANJ KHAS, PARGANA
PARTAP GANJ - TAH,
NAWAB GANJ DIST. BARABANKI

OWNER'S SIGN.


ARCHITECT'S SIGN.

Signature of Owner

Signature of Architect
NOOR MOHAMMAD
DA/2015/72886


एनिए ग्रुप... 5/7/16... दिनांक 15/7/2017
की सर्वो के जमिन लीटिंग
आप को देना
आप को देना
दिनांक 15/7/2017

TOTAL AREA OF LAND = 2737.3 M²
AREA OF PLOT = 1780.2 M² - 65%
AREA OF ROAD = 957 M² - 35%

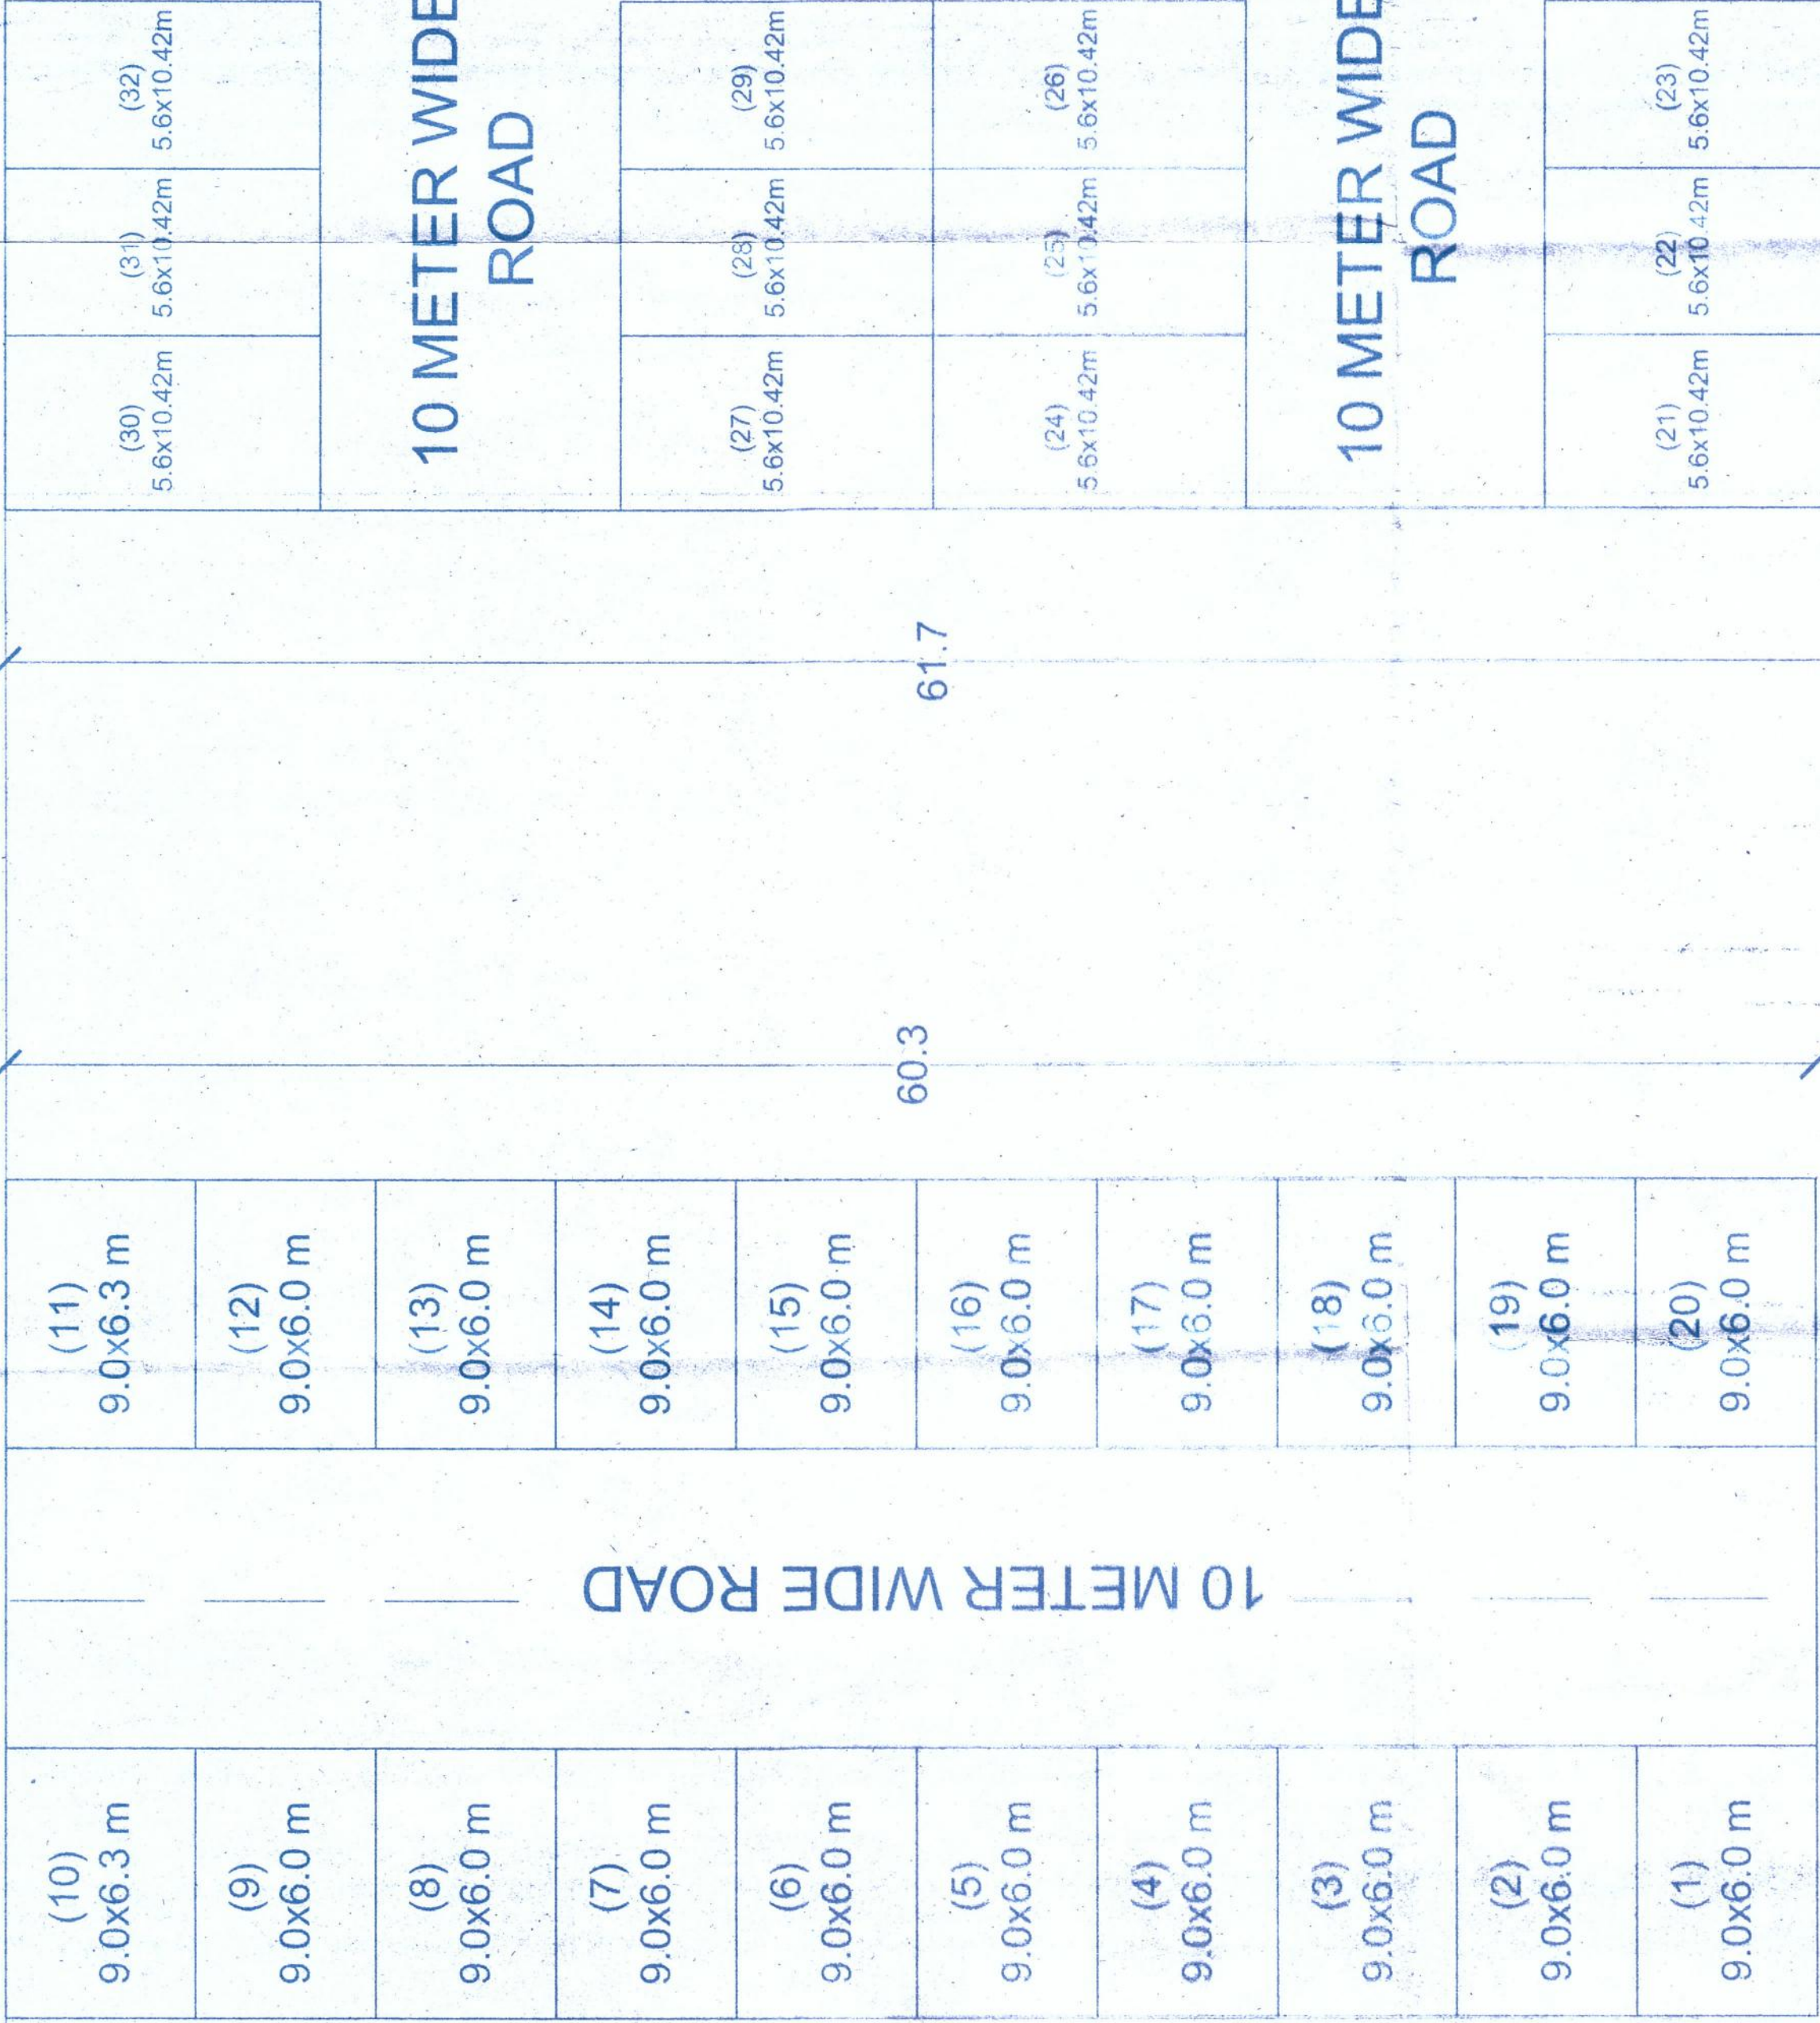


LAY- OUT PLAN
SCALE -1:200
KHASRA NO. - 95


LAY- OUT PLAN
SCALE -1:200
KHASRA NO. - 100,101,102

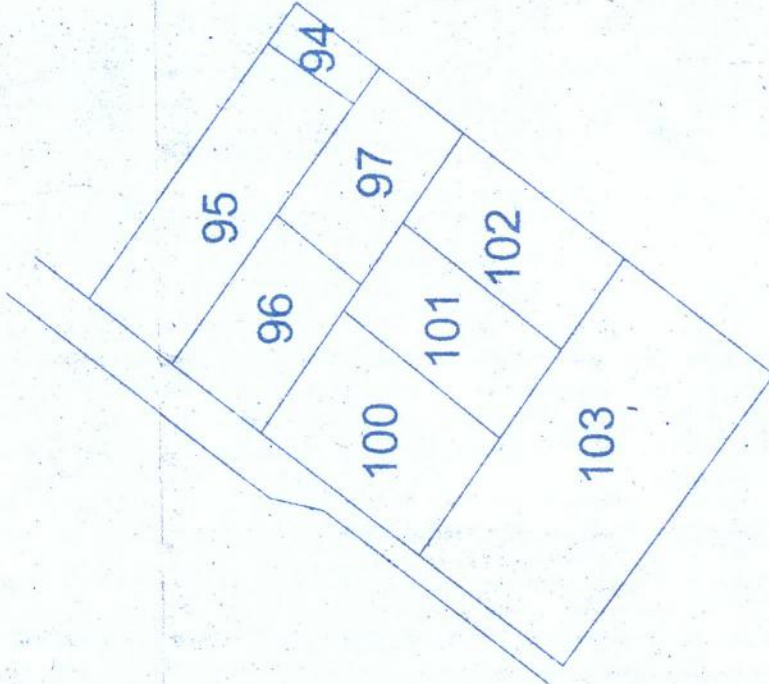

SAJRA PLAN
NOT TO SCALE

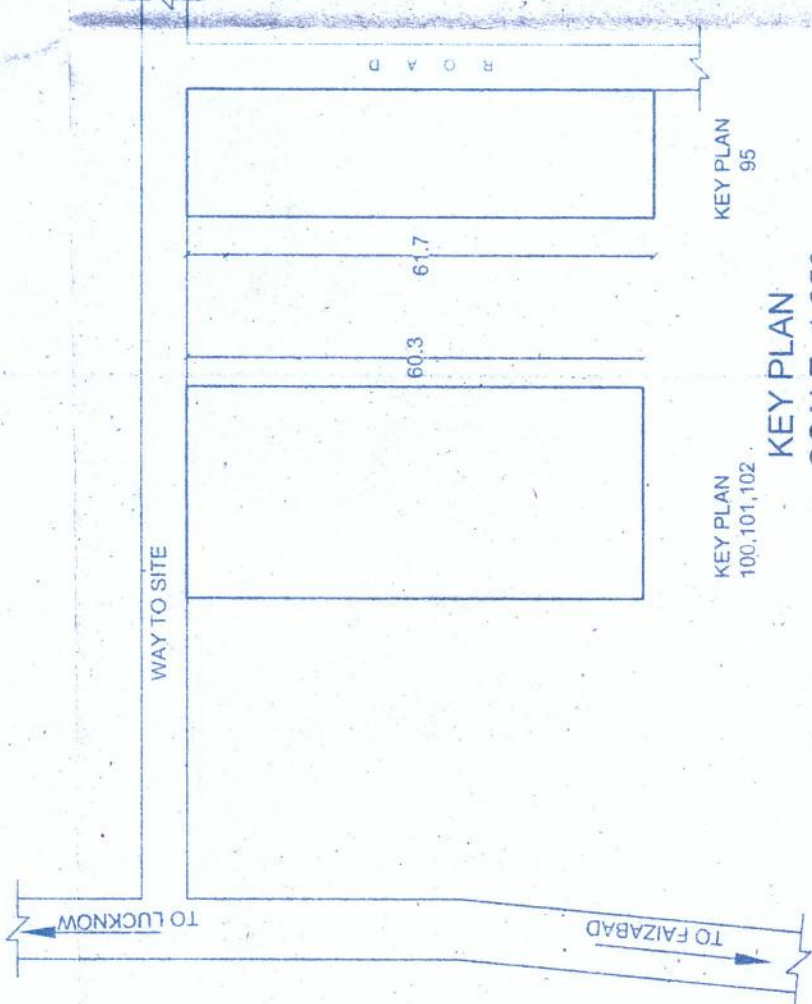

KEY PLAN
100,101,102
SCALE -1:250
KHASRA NO.- 100,101,102,95

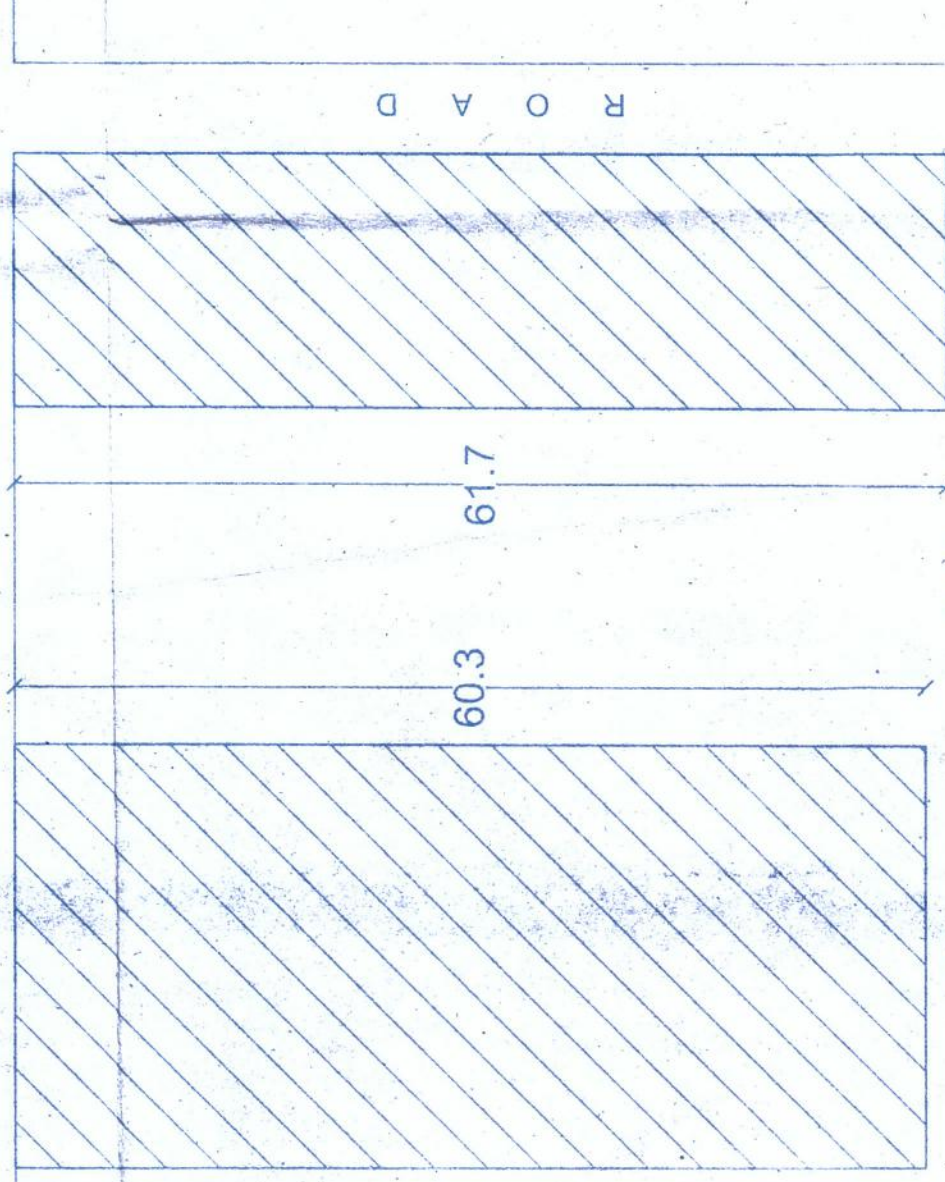

SITE PLAN
SCALE -1:250
KHASRA NO. - 100,101,102

SITE PLAN
SCALE -1:250
KHASRA NO. - 95