

Greater Noida Industrial Dev. Authority  
**APPROVED**  
 Vide Letter No. 11/2017 Dated 25/01/2017  
 Valid up to Dated 5 Year


Nirmala  
 D.G.M.  
 (Plng. & Arch.)  
 Asstt. Arch.

Gen. Manager  
 (Plng. & Arch.)  
 S.M. (Plng.)


Greater Noida Industrial Dev. Authority  
**REVISED SANCTION**  
 Being Issued From Dated 25/01/2017  
 Valid up to Dated 5 Year

Nirmala  
 D.G.M.  
 (Plng. & Arch.)  
 Asstt. Arch.


Gen. Manager  
 (Plng. & Arch.)  
 S.M. (Plng.)

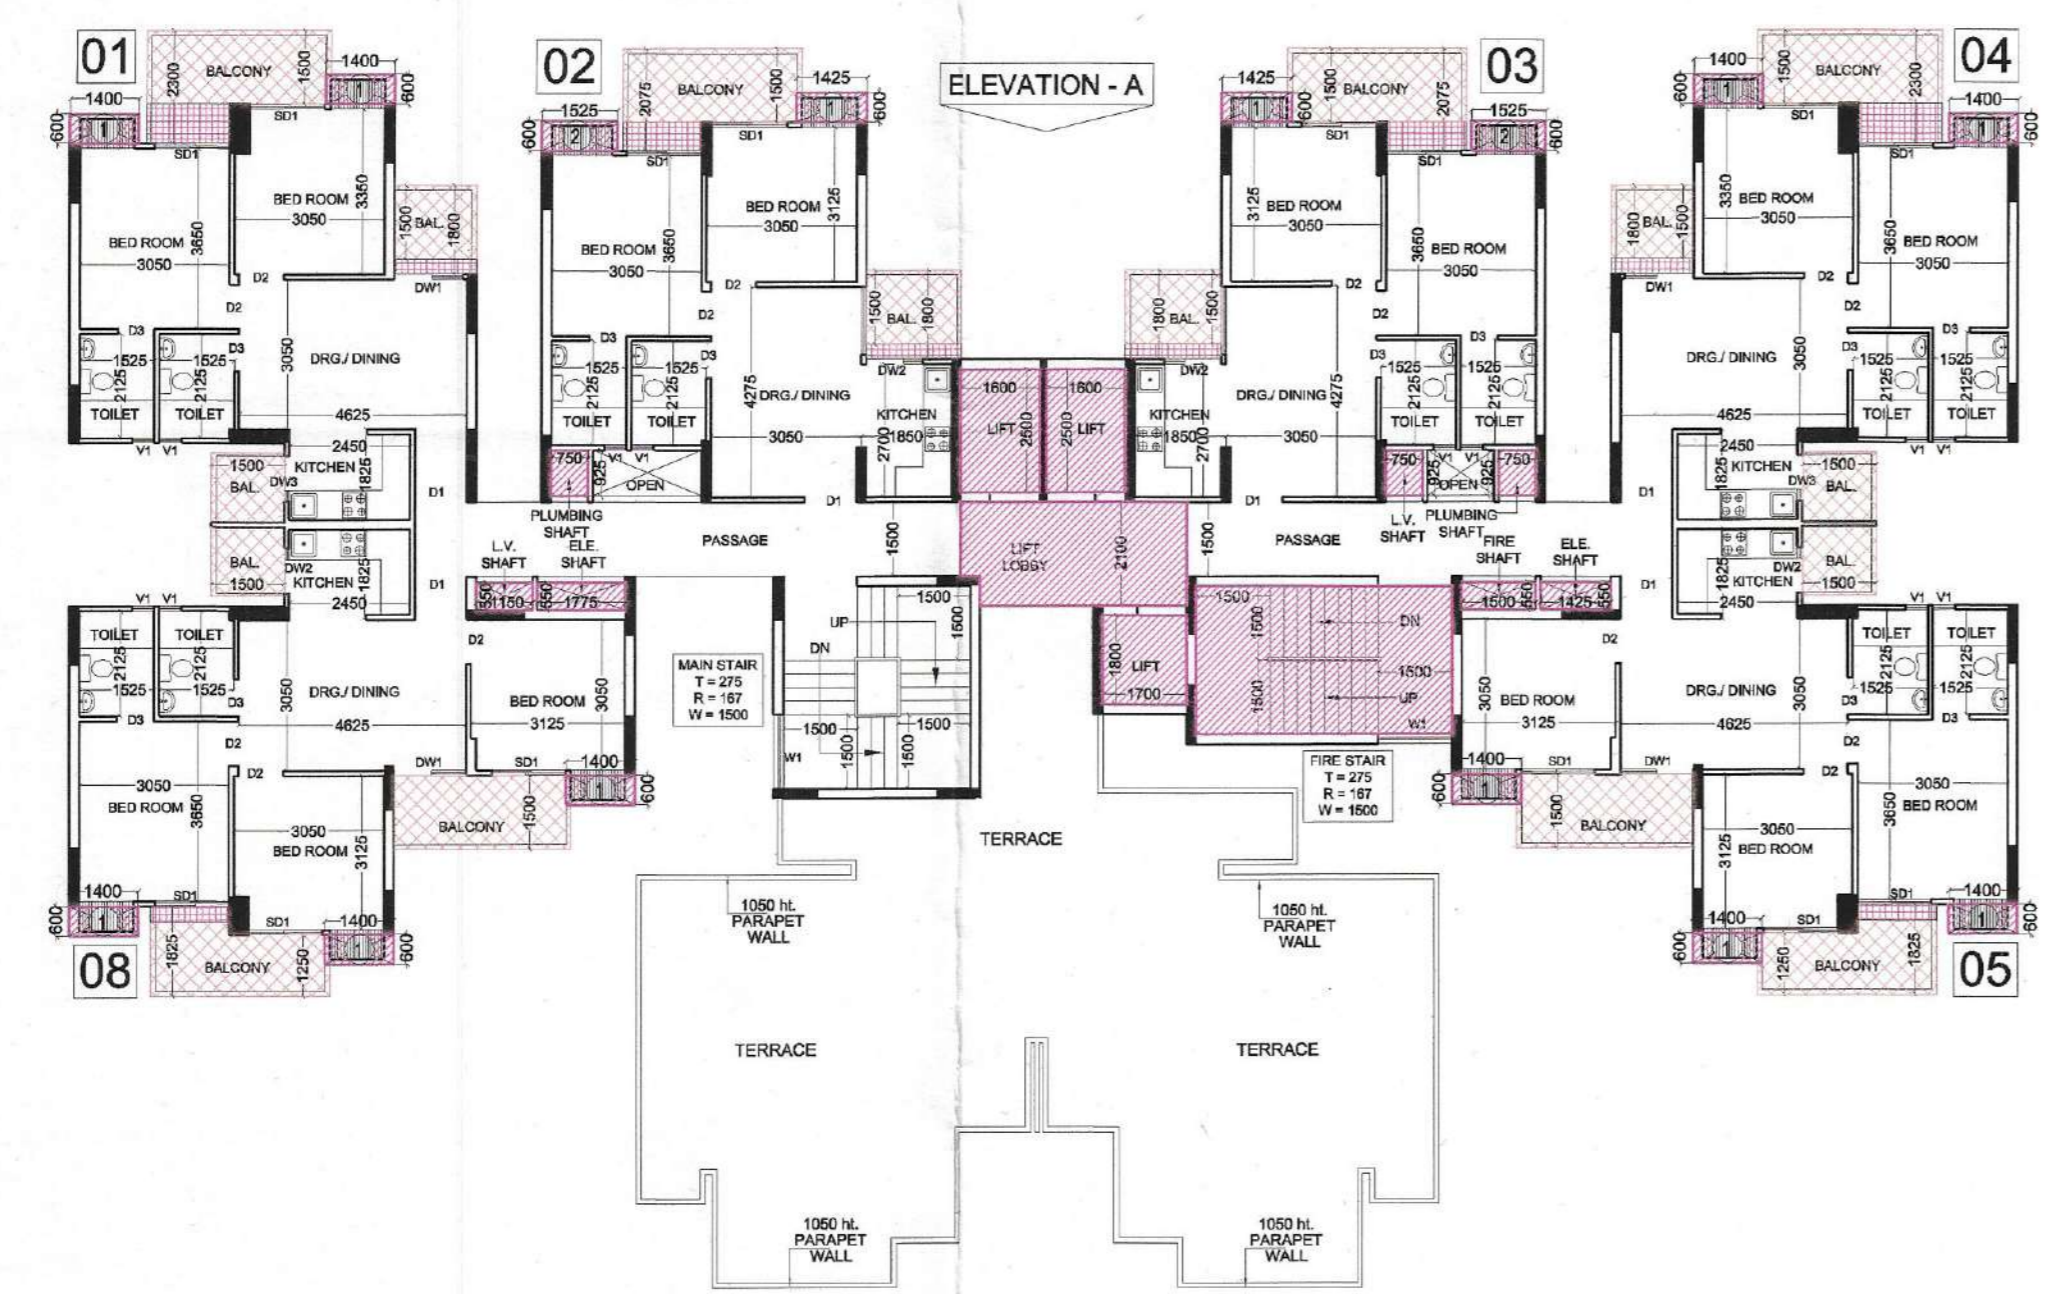

TOWER - A2  
27th. FLOOR PLAN

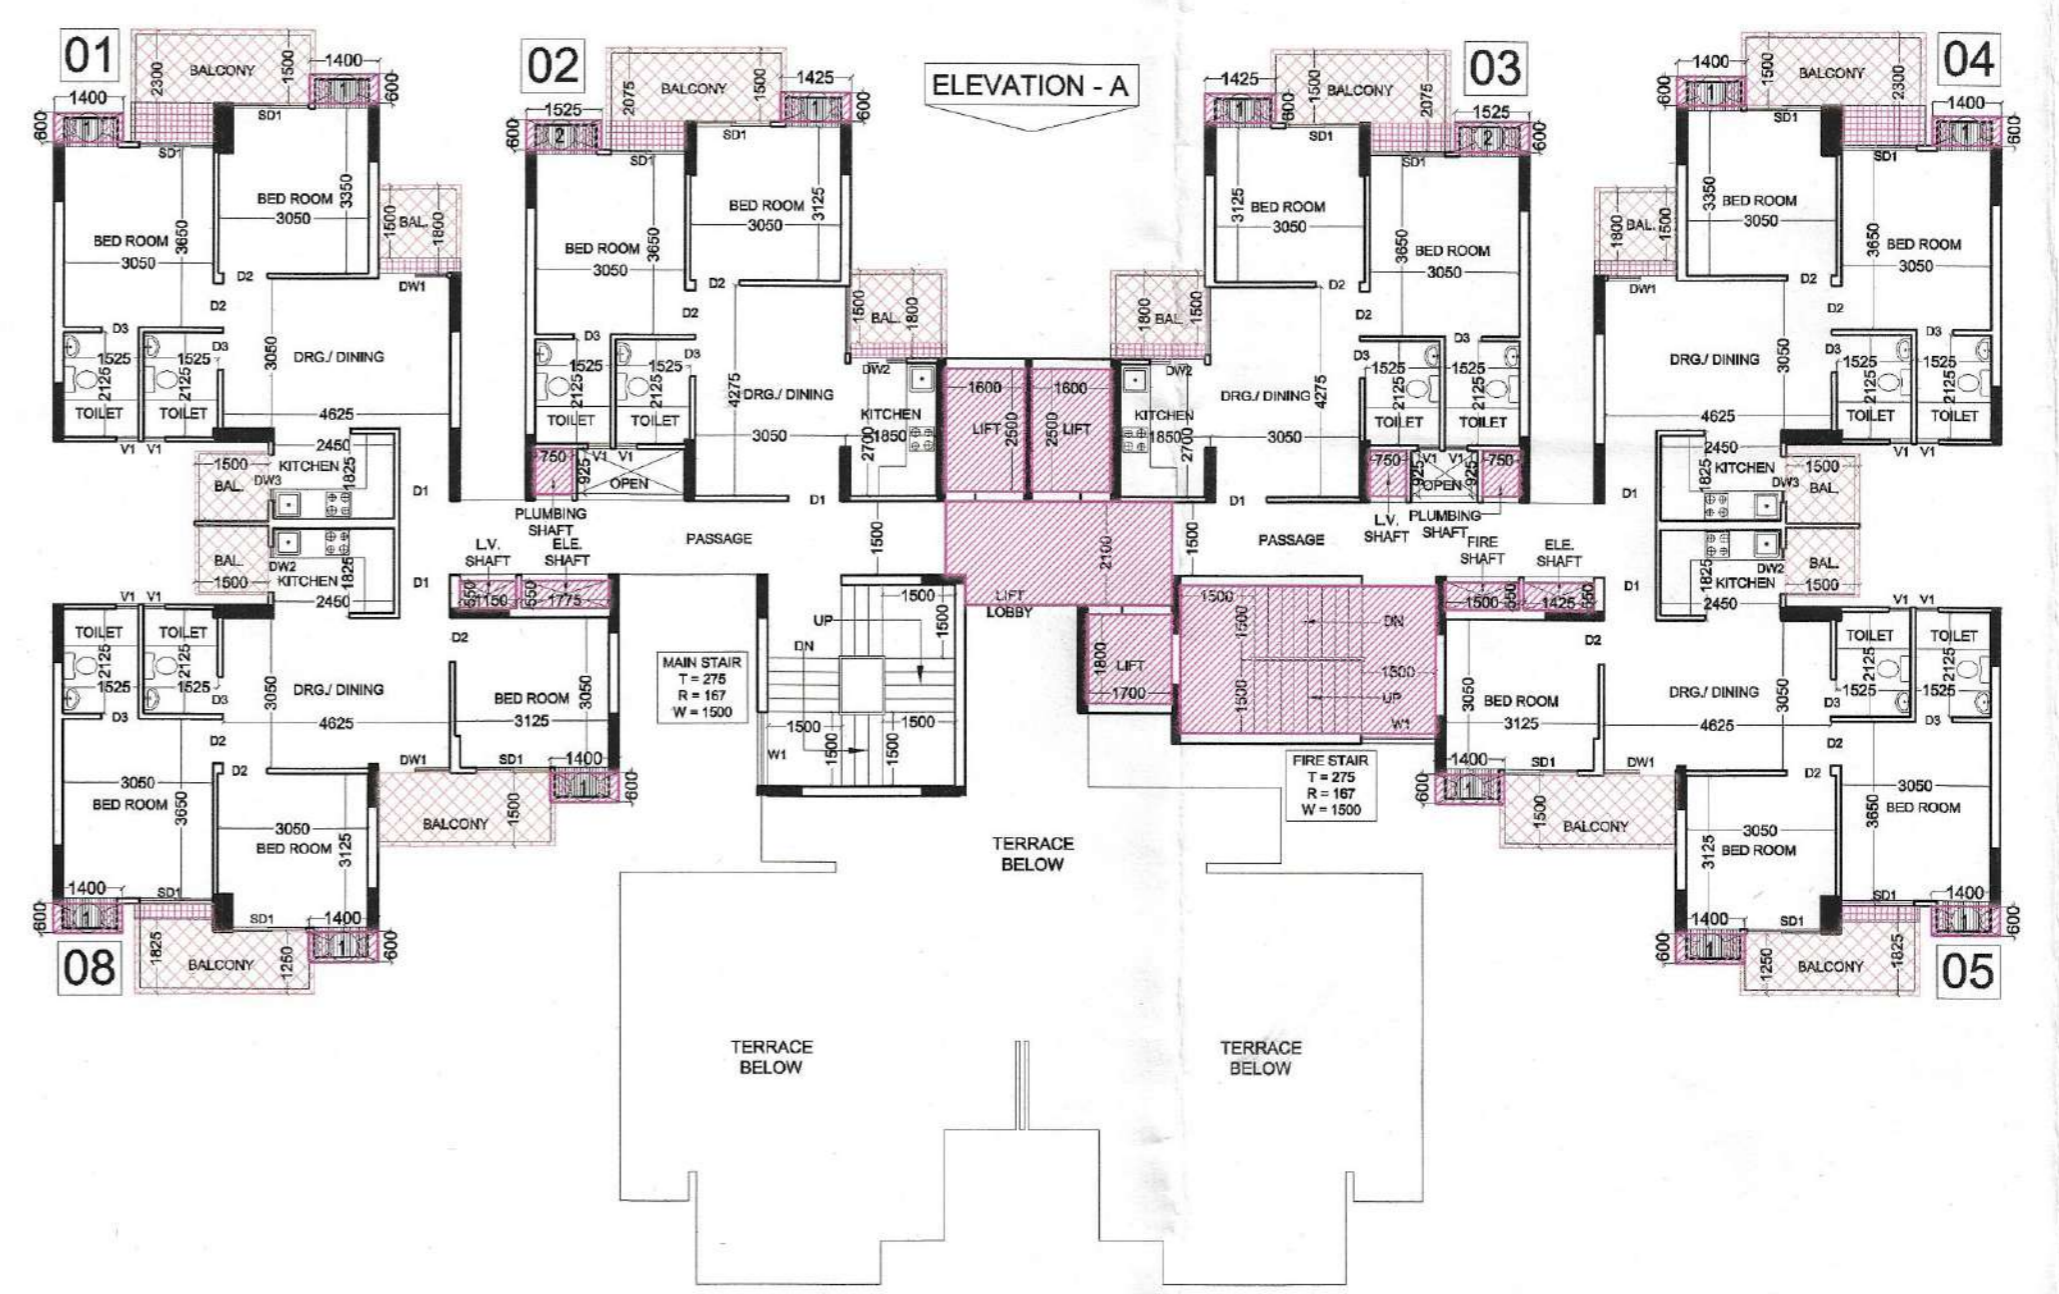

TOWER - A2  
28th. TO 29TH FLOOR PLAN

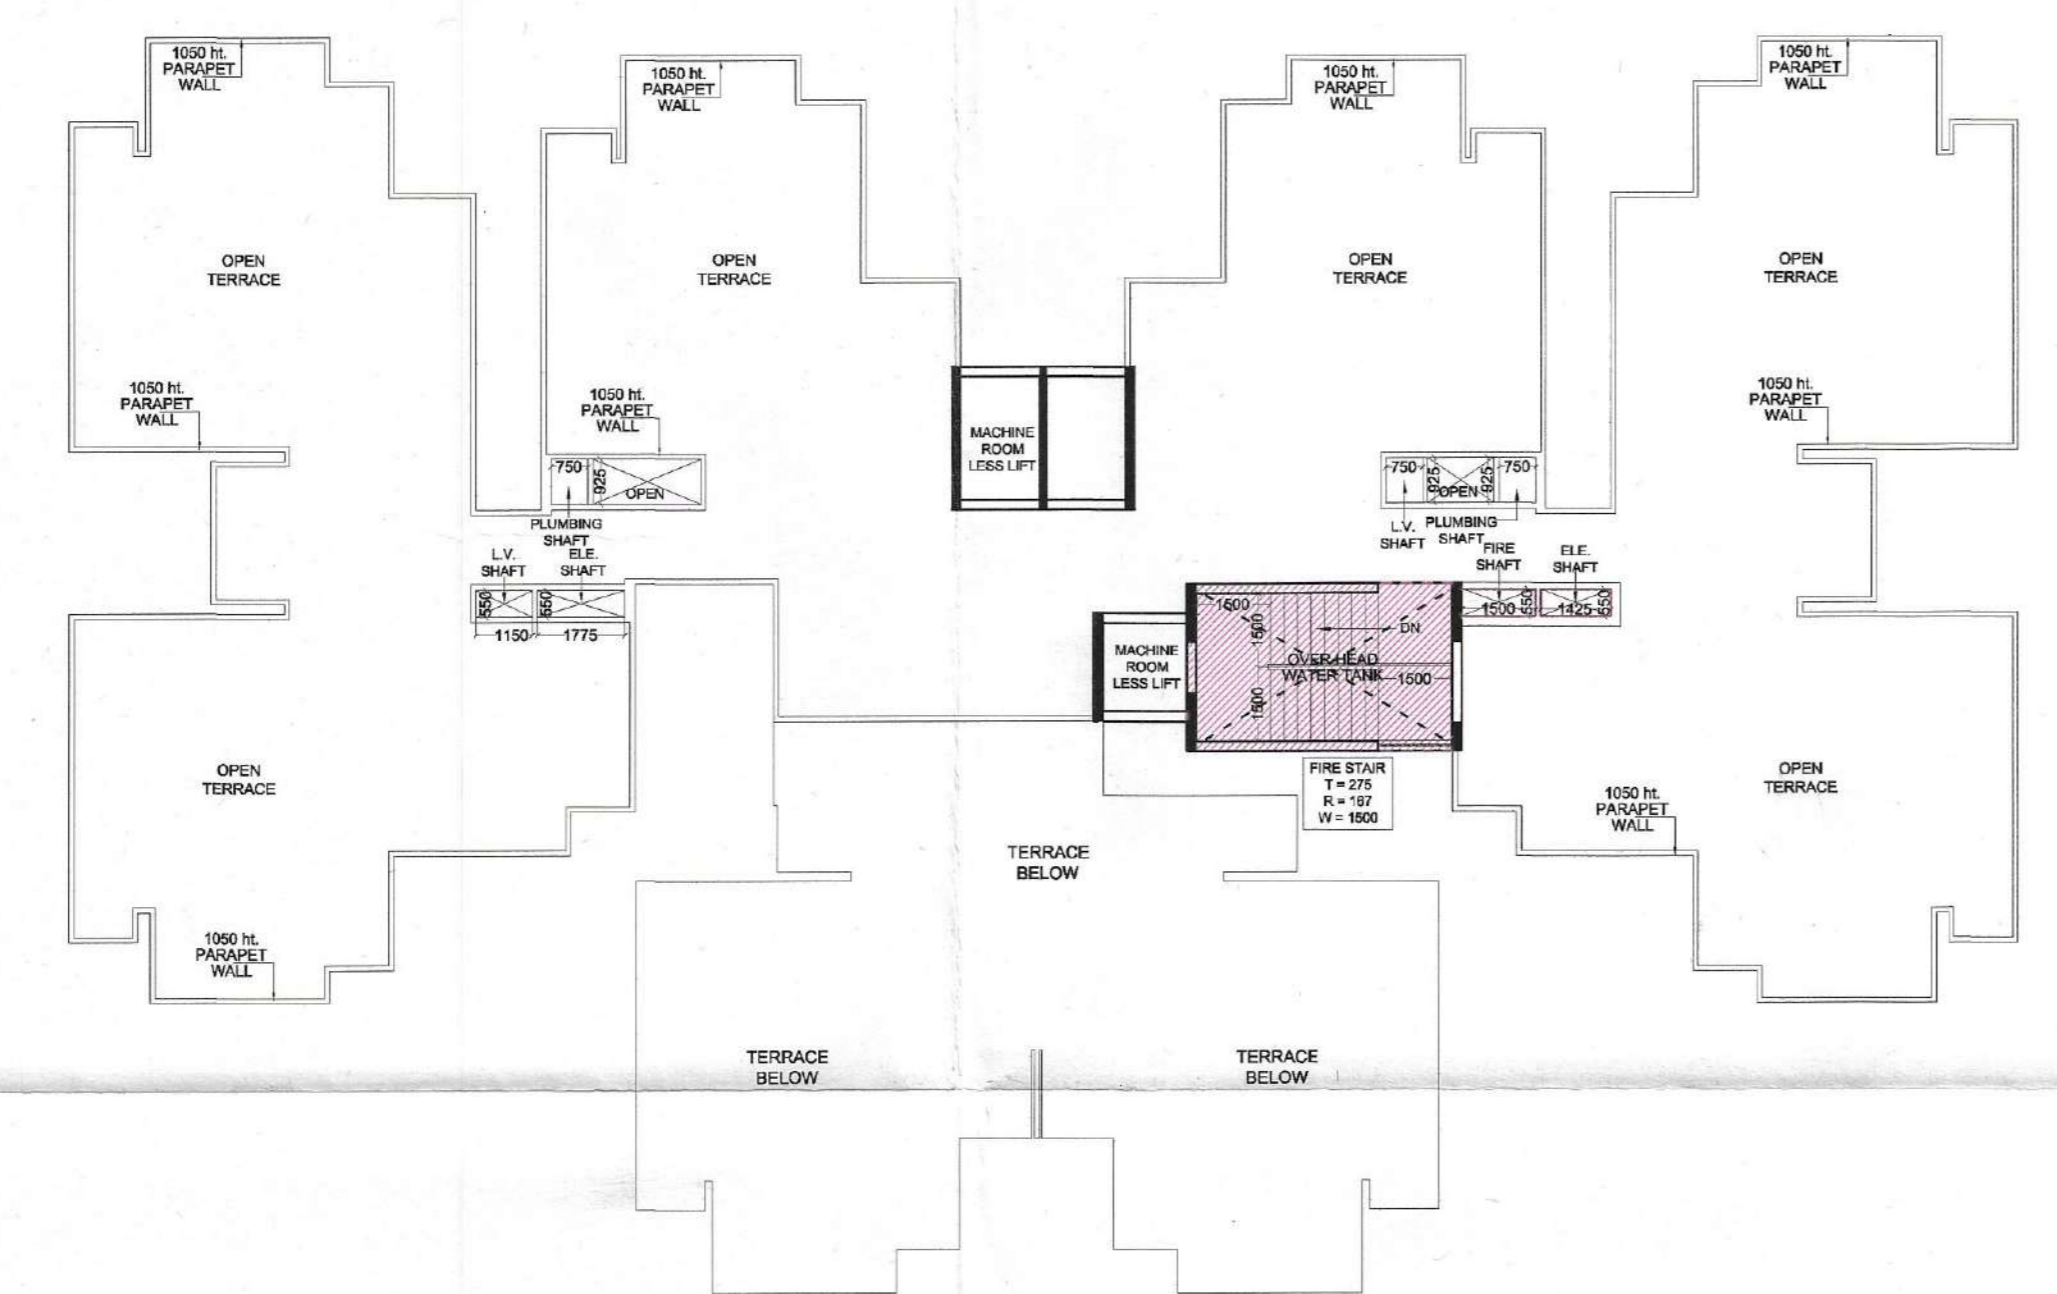

TOWER - A2  
TERRACE FLOOR PLAN

PROJECT :-  
 RESIDENTIAL COMPLEX  
 AT GREATER NOIDA  
 PLOT NO. GH-05 SECTOR - 16B

BUILDERS & PROMOTER :-  
 S.J.P. INFRACON LTD.,  
 A-133, Sector 63, Noida

DRAWING TITLE :- TOWER-A2  
 GROUND TO 29th FLOOR PLAN

DRAWN BY :- [Signature] CHECKED BY :- [Signature] SCALE 1 : 150 DATED :- [Date]

For S.J.P. INFRACON LTD.  
 [Signature]

DARSHAN SINGH  
 CA/89/12573

ARCHITECT'S SIGN.  
 OWNER'S SIGN A2 - 02