


Greater Noida Industrial Dev. Authority
REVISED
 Valid up to Dated: 25/08/2022
 Nishant D.G.M. (Plng. & Arch.)
 Asstt. Arch.
 Gen. Manager (Plng. & Arch.)
 S.M. (Plng.)

Greater Noida Industrial Dev. Authority
REVISED SANCTION
 Being Issued From Dated: 25/08/2022
 Valid up to Dated: 25/08/2022
 Nishant D.G.M. (Plng. & Arch.)
 Asstt. Arch.
 Gen. Manager (Plng. & Arch.)
 S.M. (Plng.)




FRONT ELEVATION

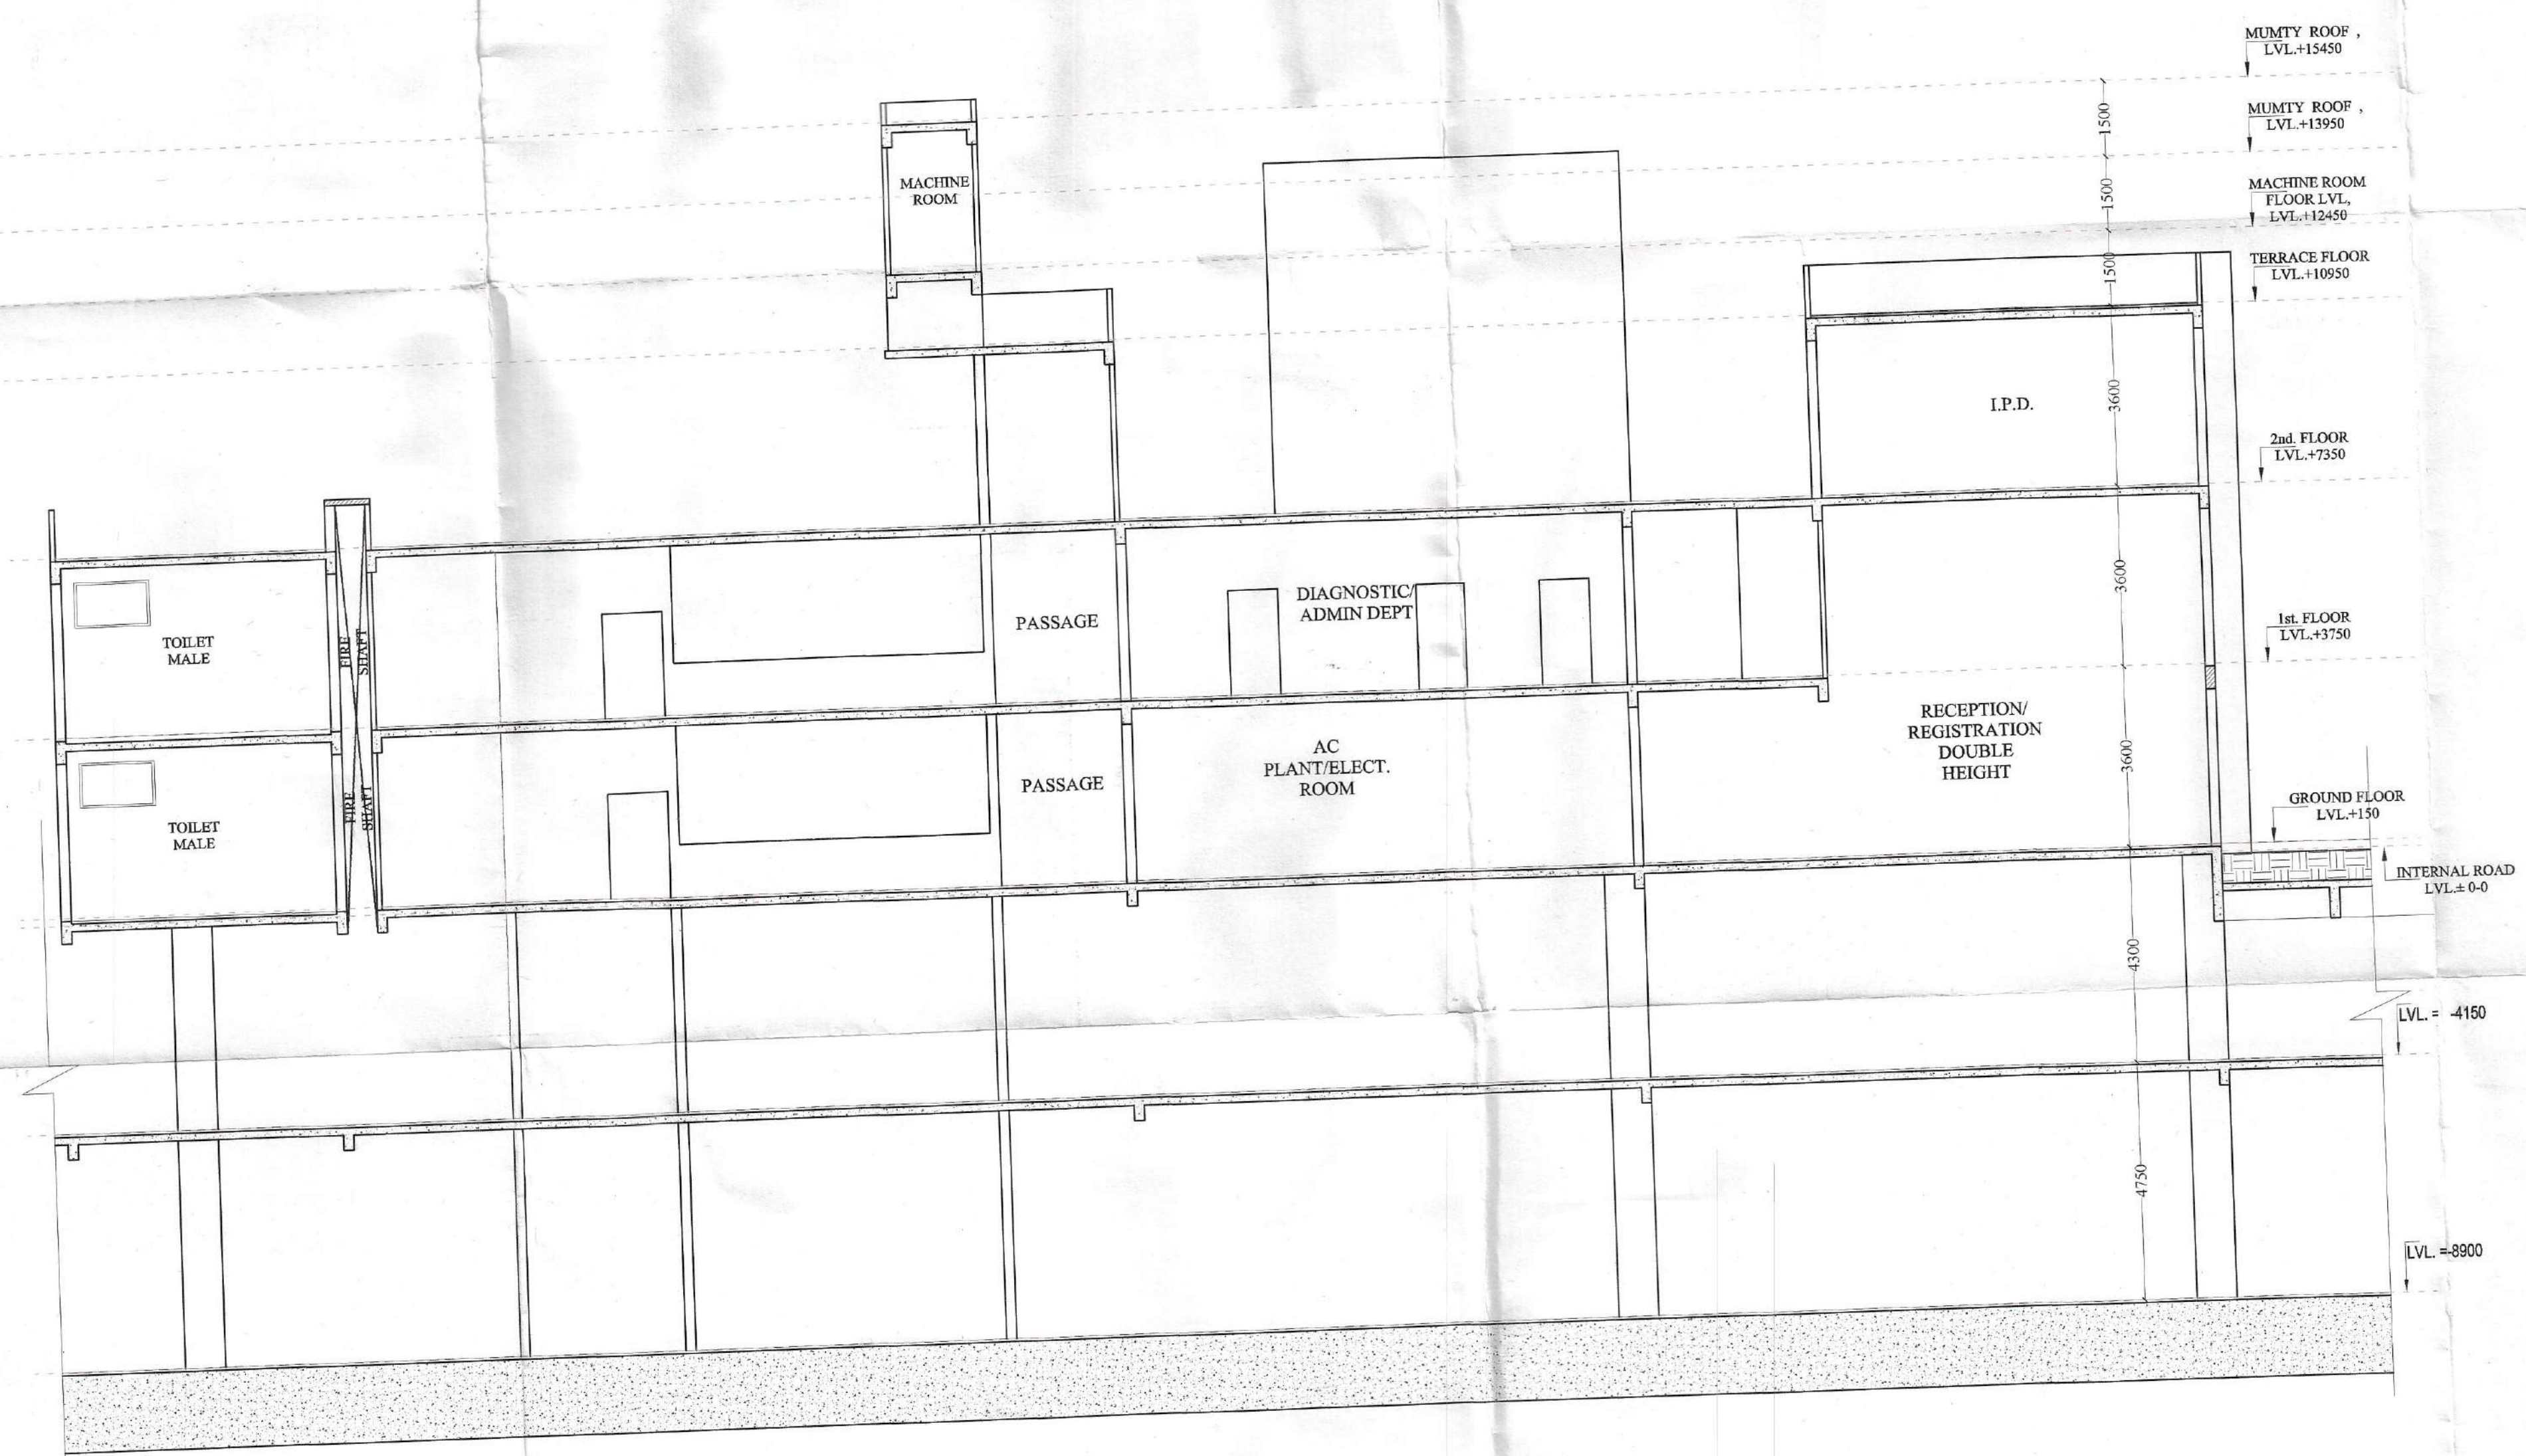


SECTION-X-X'

PROJECT :-
 RESIDENTIAL COMPLEX
 AT GREATER NOIDA
 PLOT NO. GH-05 SECTOR - 16B

BUILDERS & PROMOTER :-
 S.J.P. INFRACON LTD.,
 A-133, Sector 16B, Noida

DRAWING TITLE :-
 NURSERY SCHOOL & DISPENSARY
 FRONT ELEVATION & SECTION-X-X'

DRAWN BY :- (CHECKED BY) :- SCALE 1:100 DATE :-
 SANJAY

For SJP INFRACON LTD. 
 Approved Signatory **DARSHAN SINGH**
 CA/89/12573

ARCHITECT'S SIGN.
 OWNER'S SIGN 97-E