


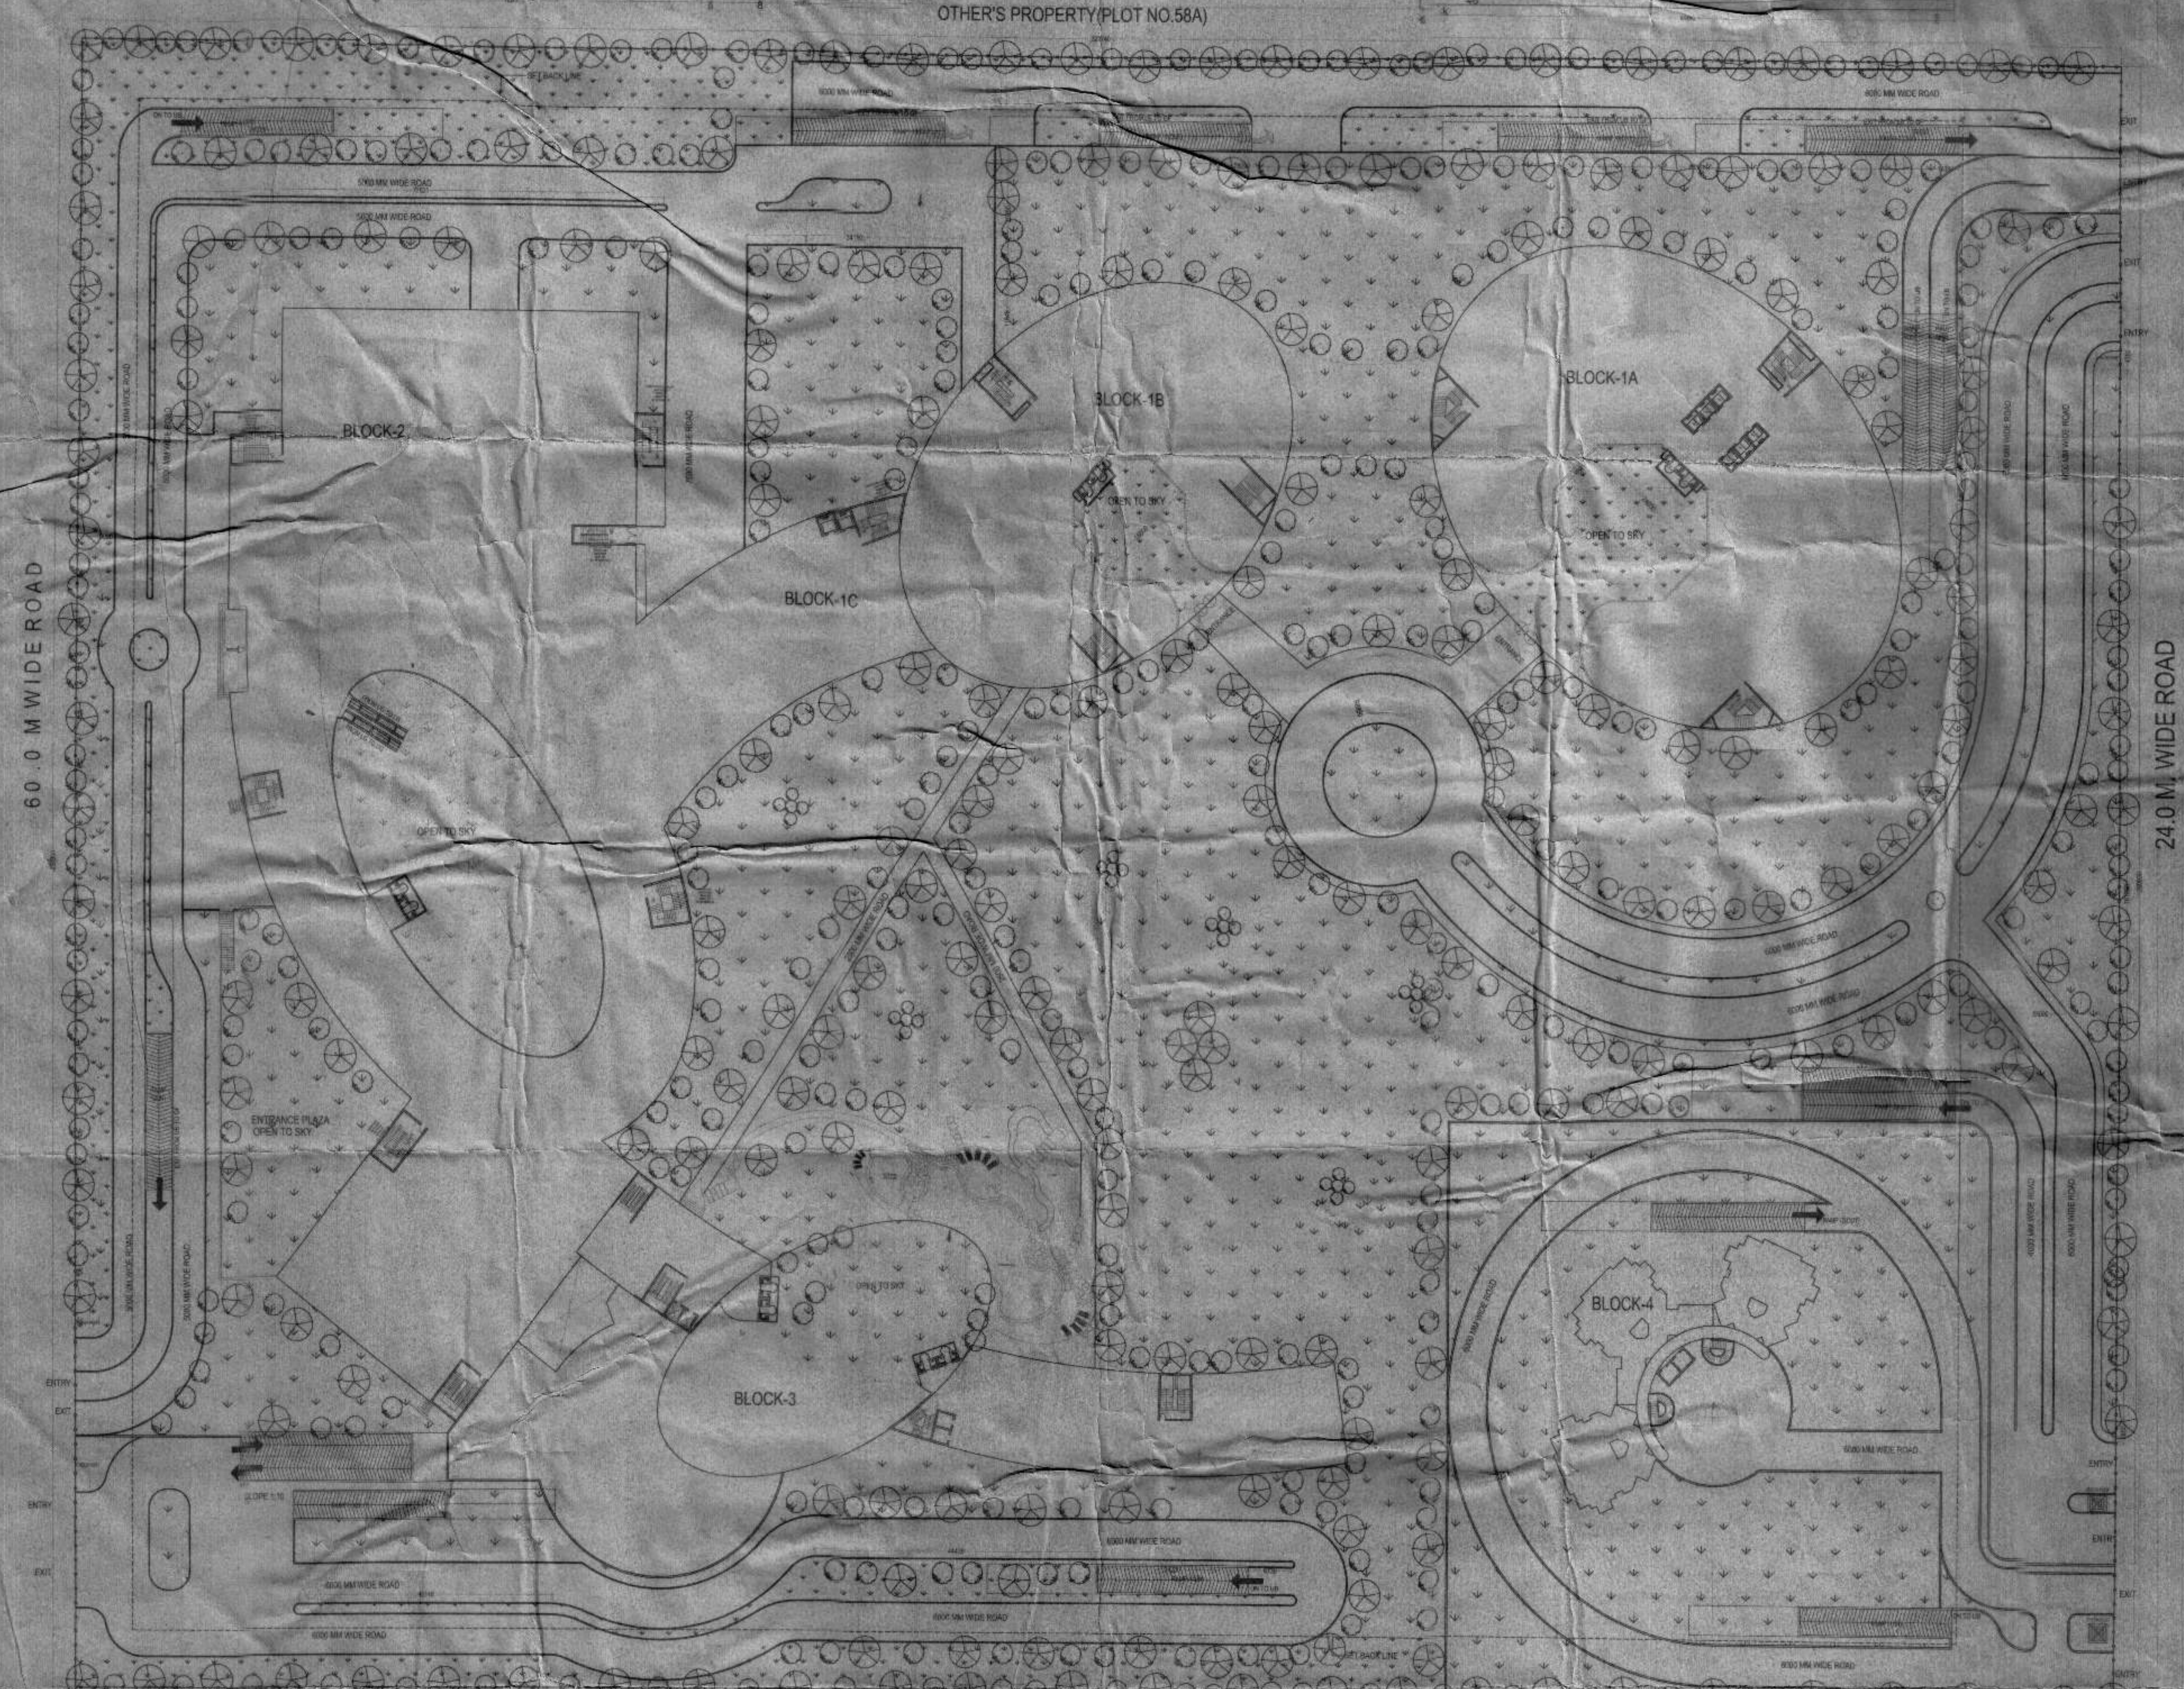

OTHER'S PROPERTY (PLOT NO. 60)

Block	Area (sq. m)	Volume (cu. m)	Height (m)	Other Data
Block A	1000	10000	10	
Block B	1200	12000	12	
Block C	1500	15000	15	
Block D	1800	18000	18	
Block E	2000	20000	20	

TOTAL GREEN AREA

Block	Area (sq. m)
Block A	1000
Block B	1200
Block C	1500
Block D	1800
Block E	2000

Greater Noida Industrial Dev. Authority
APPROVED

SUBMISSION DRAWINGS FOR PROJECT NO. 195
TECHNOLOGY PARK AT GREATER NOIDA
DISTT. GAUTAMBUDH NAGAR (U.P.)

OWNER
M/S AMRAPALI GROUP

ARCHITECT
NATIONAL ARCHITECTS & ENGINEERS
195 RAM VIHAR, DELHI-92. PHONE-011-42518322

DRAWING TITLE
LANDSCAPE PLAN
SITE PLAN / AREA CALCULATIONS

DRAWING NO.
01A

NORTH

SCALE
1:500

ARCH. SEAL & SIG.

OWNERS SIG.