



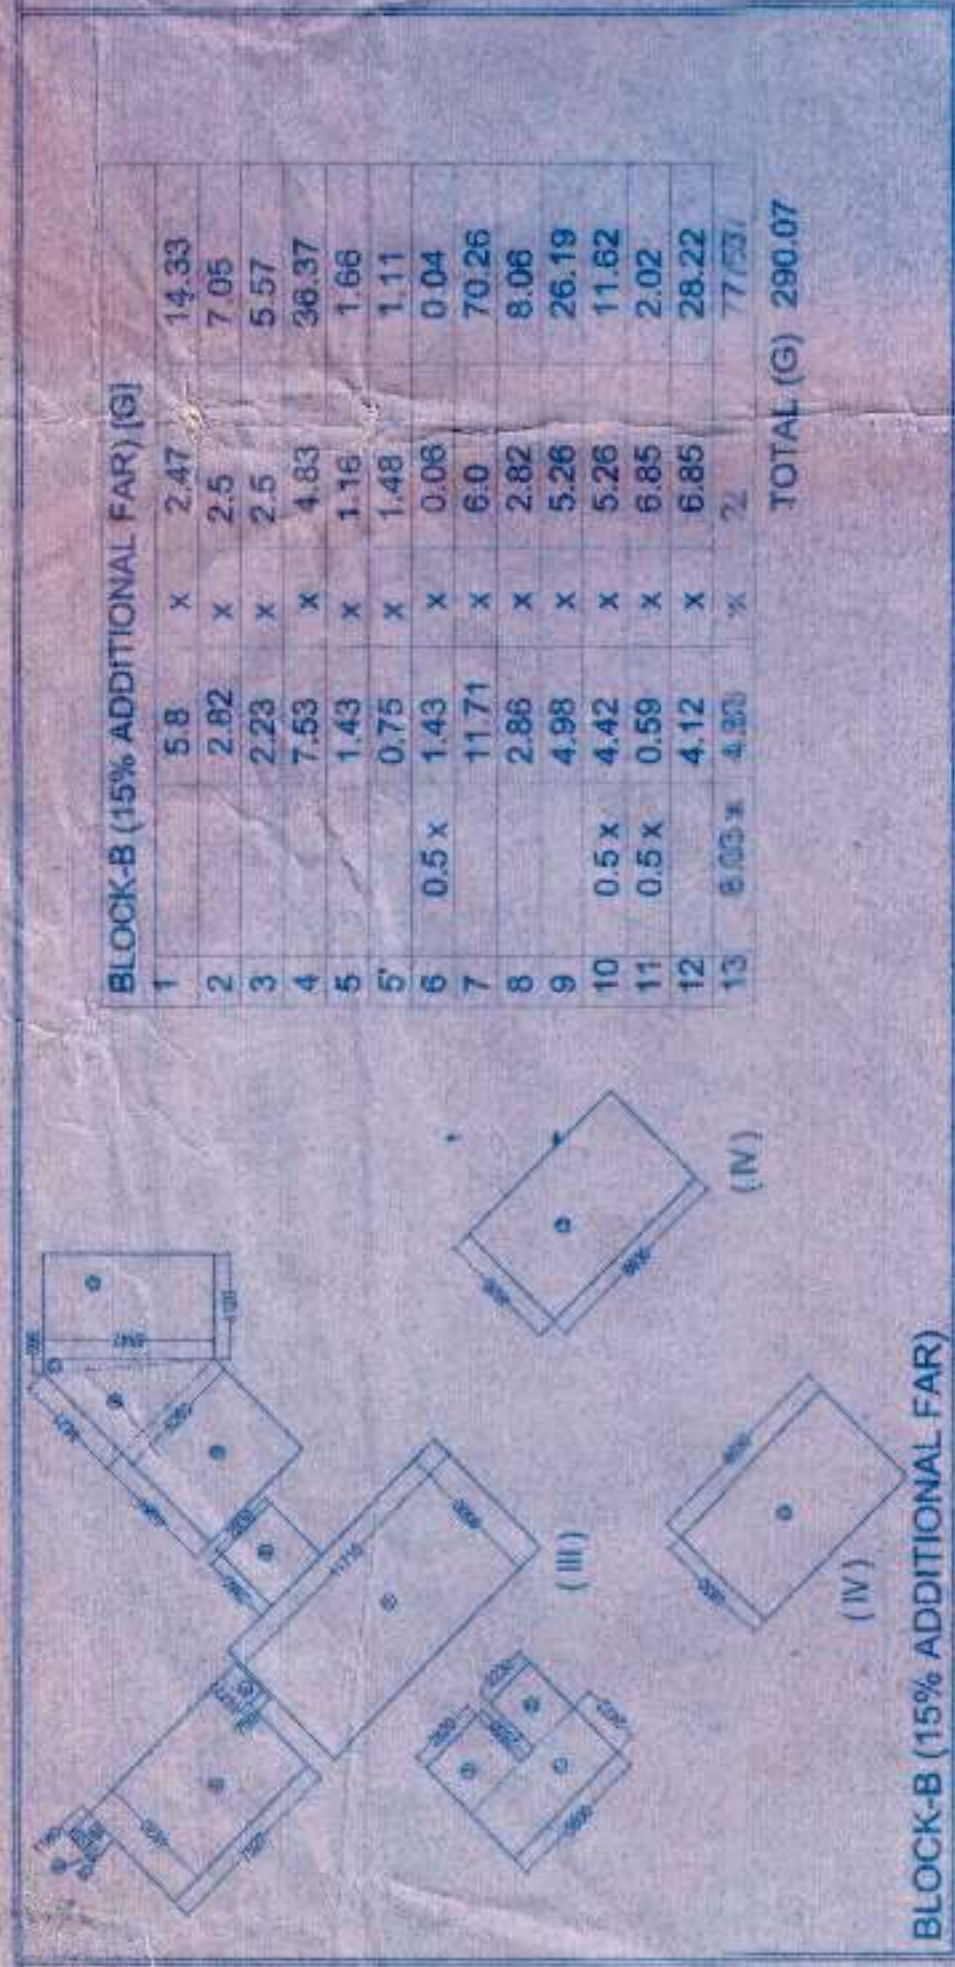


BLOCK-A (15% ADDITIONAL FAR) [H]									
1	5.09	3.14	x	1.52					
2	15.39	4.90	x	3.14					
3	2.87	0.5 x	1.63	x	3.14				
4	7.57	0.5 x	4.90	x	3.09				
5	10.19	5 x 0.80 x	17.13	x	0.80				
6	22.30	3.78	x	5.90					
7	12.17	2.54	x	9.56					
8	47.99	5.96	x	8.83					
9	33.52	5.70	x	5.86					
10	0.35	5 x 0.80 x	15.88	x	0.80				
11	0.23	0.5 x	0.08	x	5.70				
12	0.23	0.5 x	0.05	x	0.84				
13	1.16	0.5 x	0.84	x	1.38				
14	41.85	7.01	x	5.57					
15	0.51	0.5 x	0.43	x	7.01				
16	0.50	5 x 0.41 x	16.89	x	0.11				
17	1.72	0.5 x	0.49	x	7.01				
18	2.72	2.13	x	2.72					
19	5.98	2.20	x	2.72					
20	1.88	5.05	x	1.88					
21	1.84	0.5 x	0.80	x	4.60				
22	2.24	0.5 x	2.35	x	0.94				
23	1.27	0.5 x	1.06	x	0.94				
24	21.04	5 x 0.24 x	17.92	x	0.24				
25	2.04	0.5 x	4.33	x	4.86				
26	25.42	0.5 x	0.91	x	2.25				
27	14.80	5.65	x	2.25					
28	22.76	4.33	x	1.71					
29	3.24	6.56	x	1.73					
TOTAL [H]					321.39				

BLOCK-A (15% ADDITIONAL FAR)									
a	0.5 x	2.09	x	2.38	2.49				
DEDUCTION [M]					316.42				



Architectural site plan of Block-A, showing building footprints, parking spaces, and landscaping. The plan includes dimensions and area calculations for various sections, labeled (I) and (II).

BLOCK-A (15% ADDITIONAL FAR)

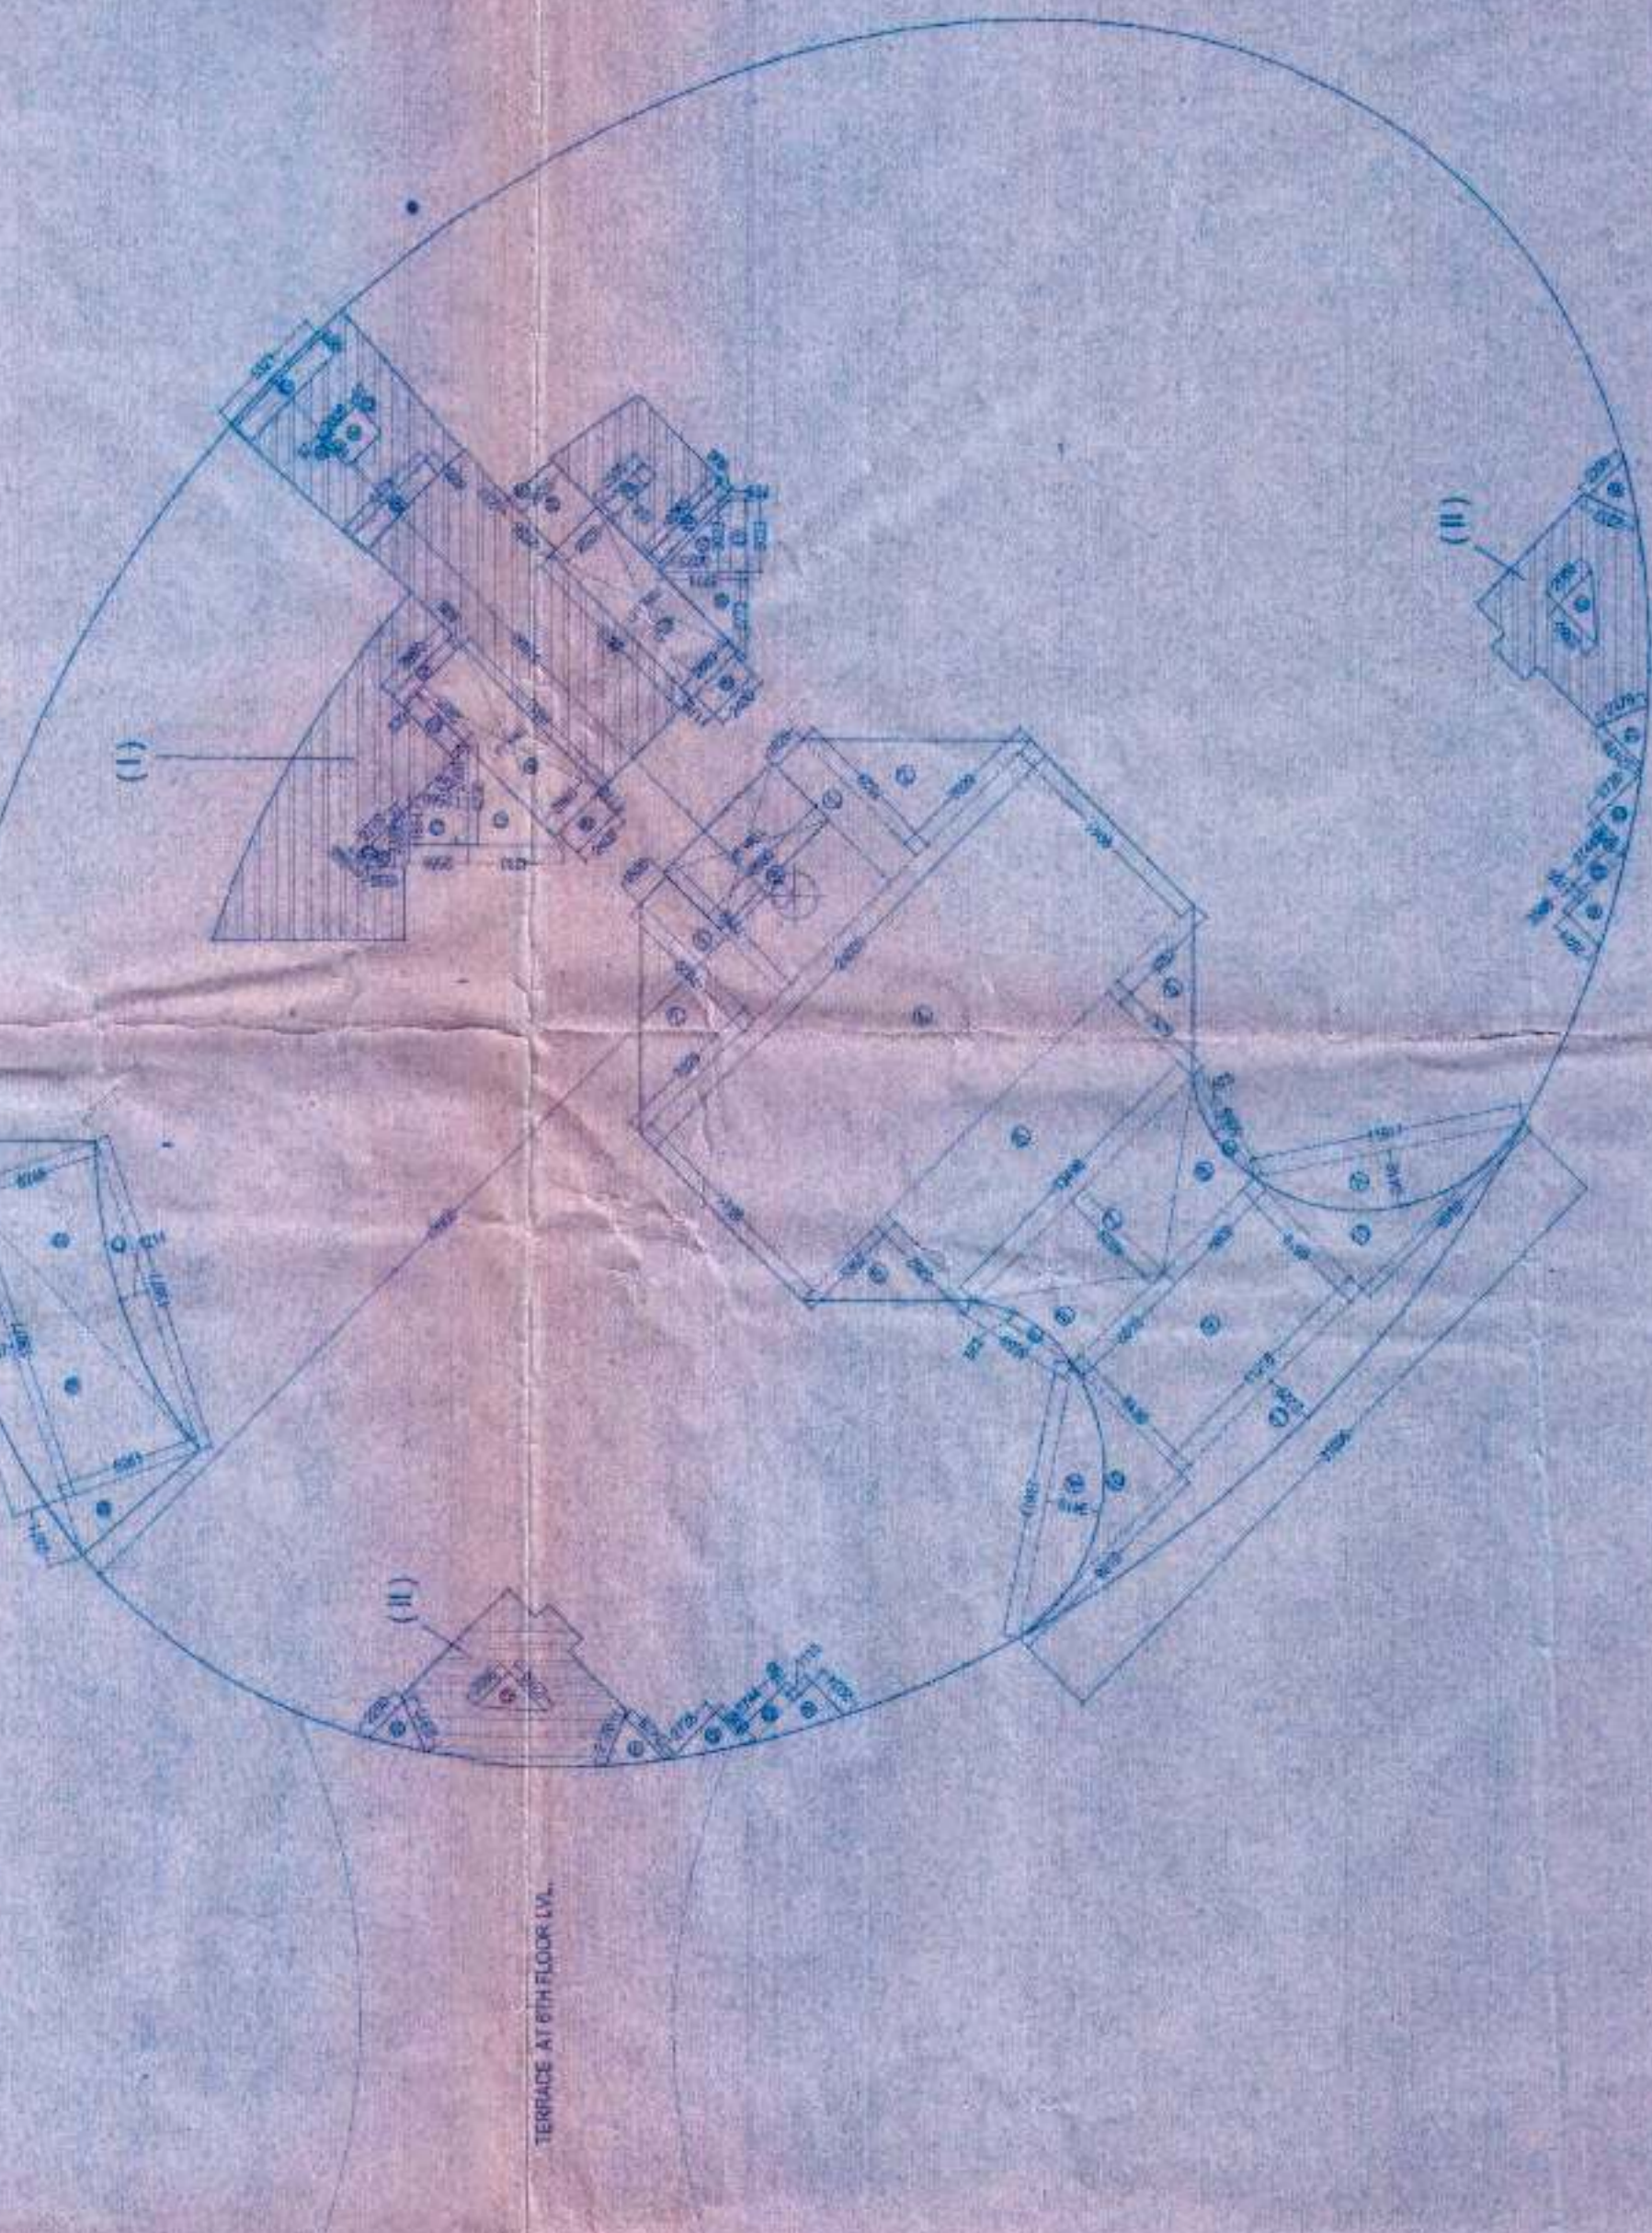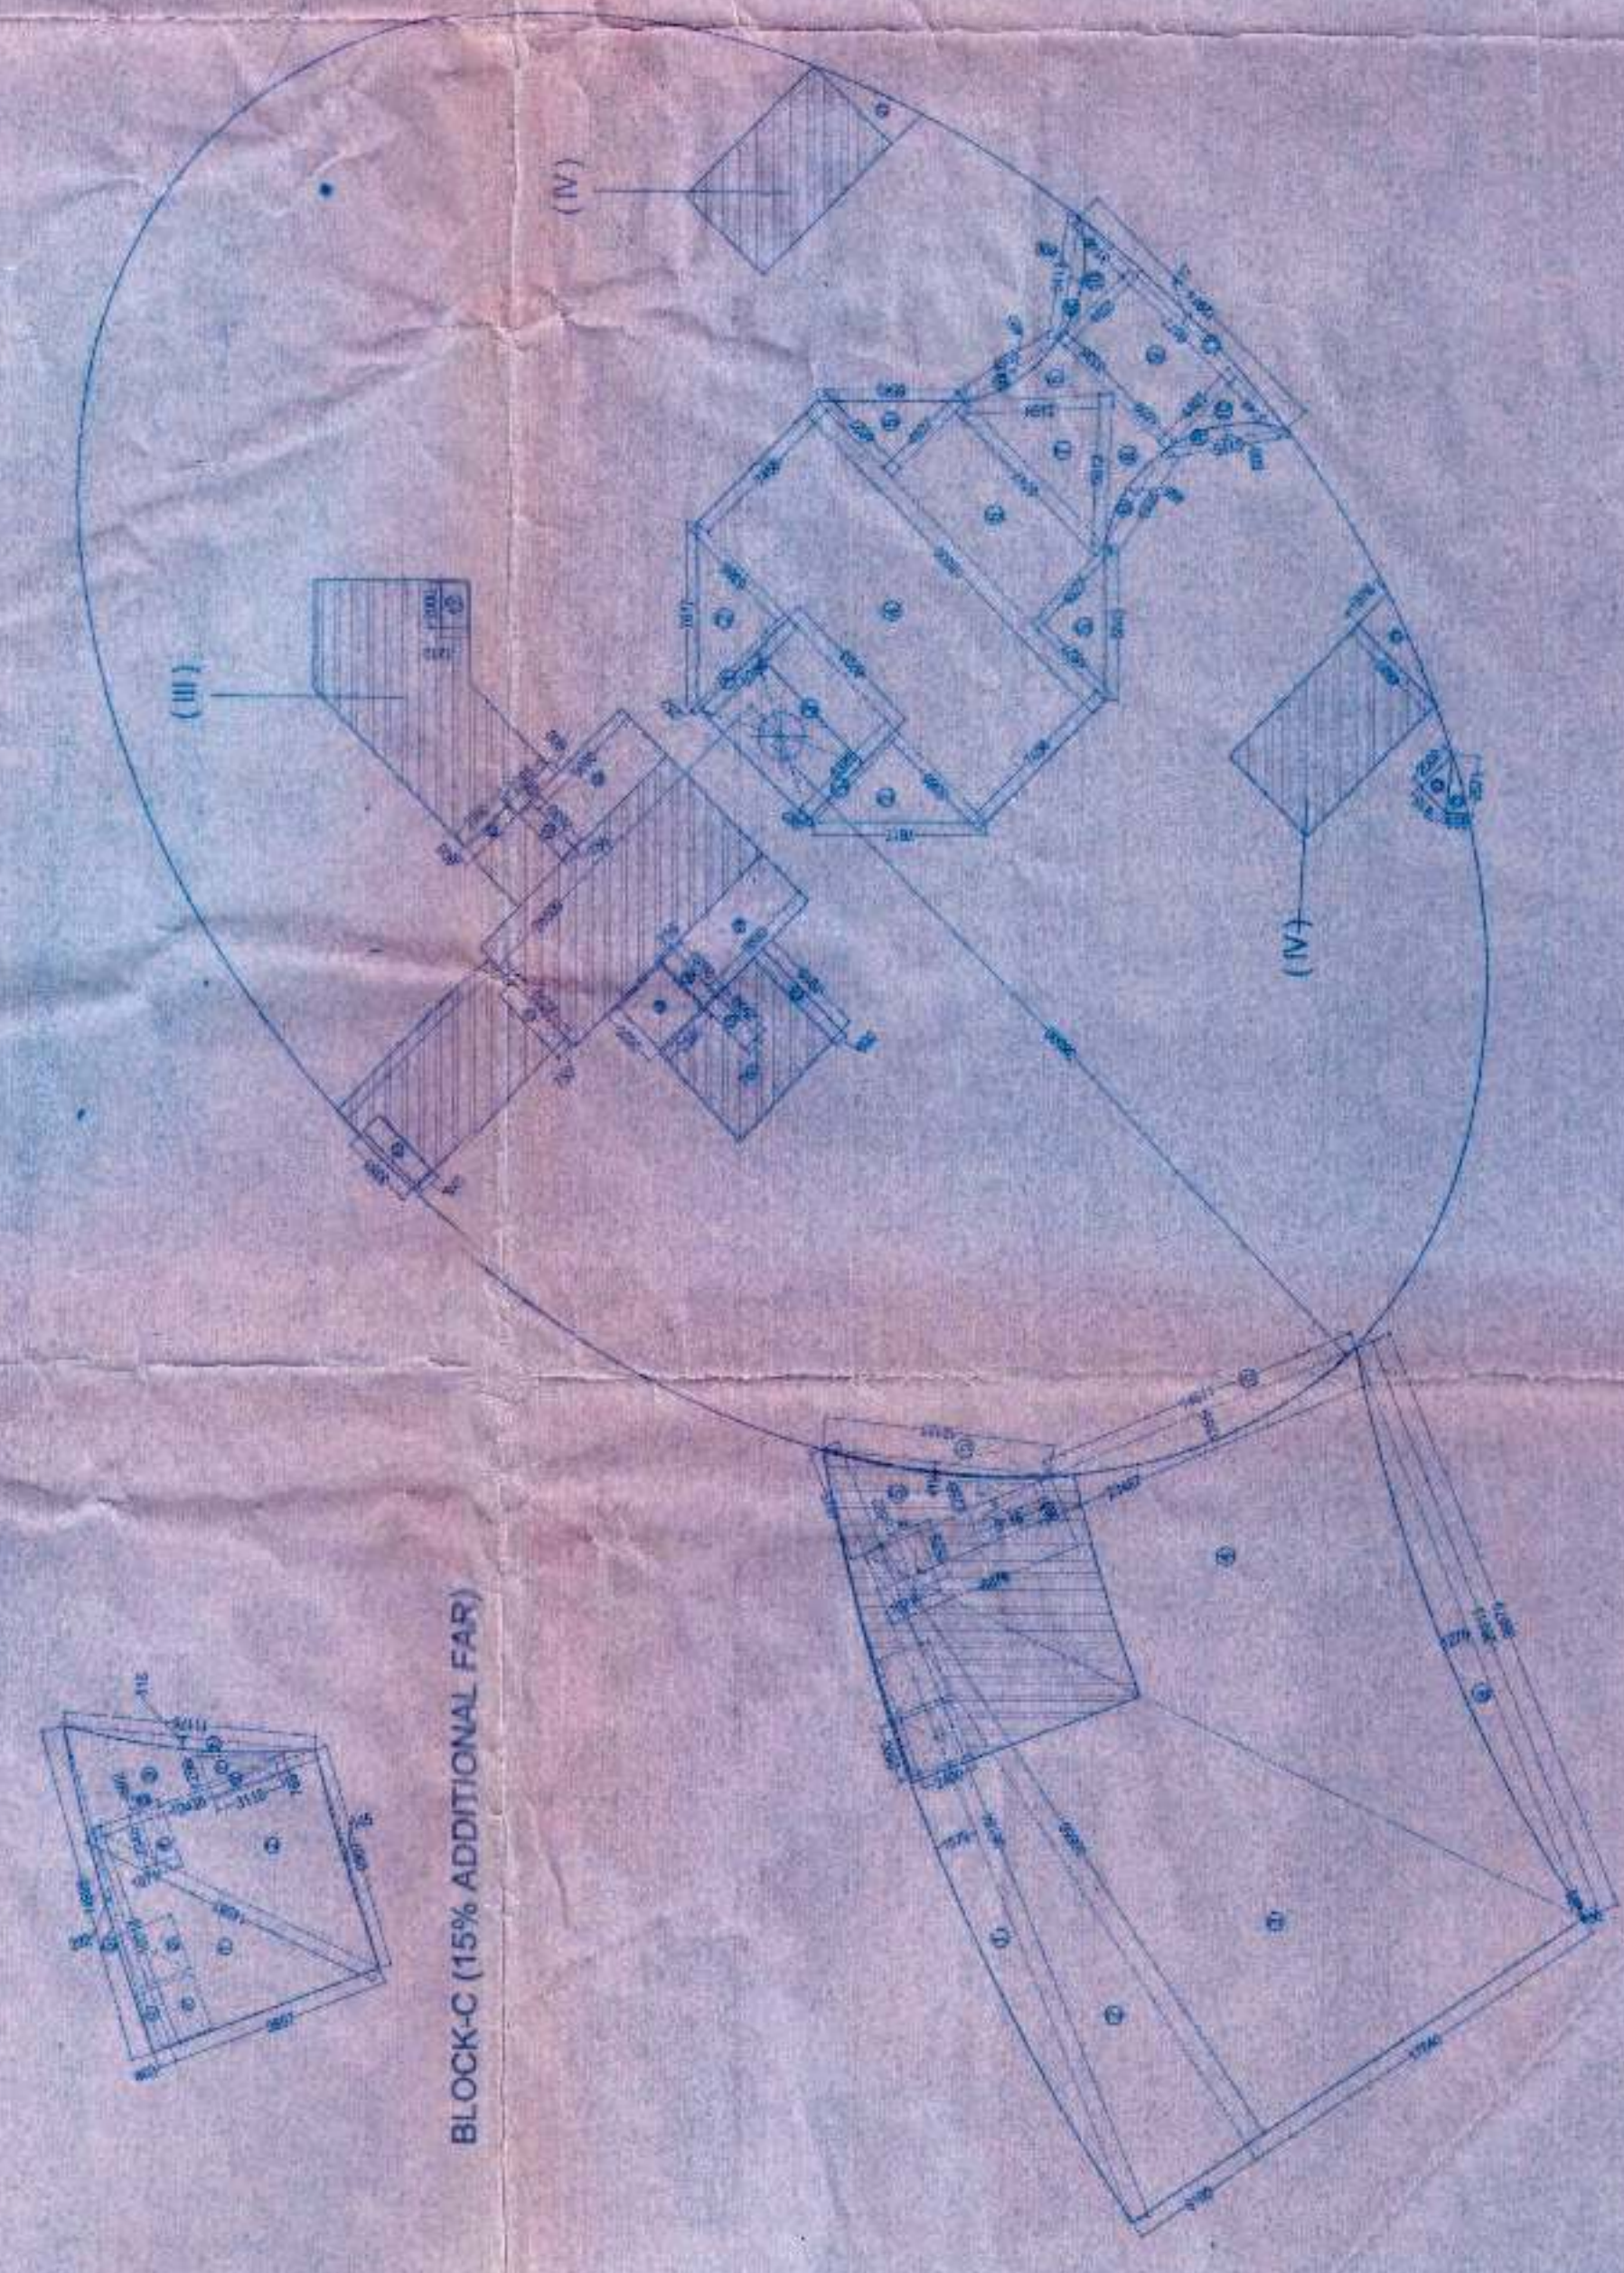

BLOCK-A (15% ADDITIONAL FAR) [H]									
1	3.14	x	1.82	x	5.09	15.39	4.90	x	3.14
2	0.5 x	1.63	x	3.14	2.87	0.5 x	4.90	x	3.09
3	0.5 x	4.90	x	3.09	10.19	5 x 0.80 x	17.13	x	0.80
4	0.5 x	1.63	x	3.14	2.87	0.5 x	4.90	x	3.09
5	0.5 x	4.90	x	3.09	10.19	5 x 0.80 x	17.13	x	0.80
TOTAL [H]					316.42	0.5 x	2.09	x	2.38

BLOCK-C (15% ADDITIONAL FAR)

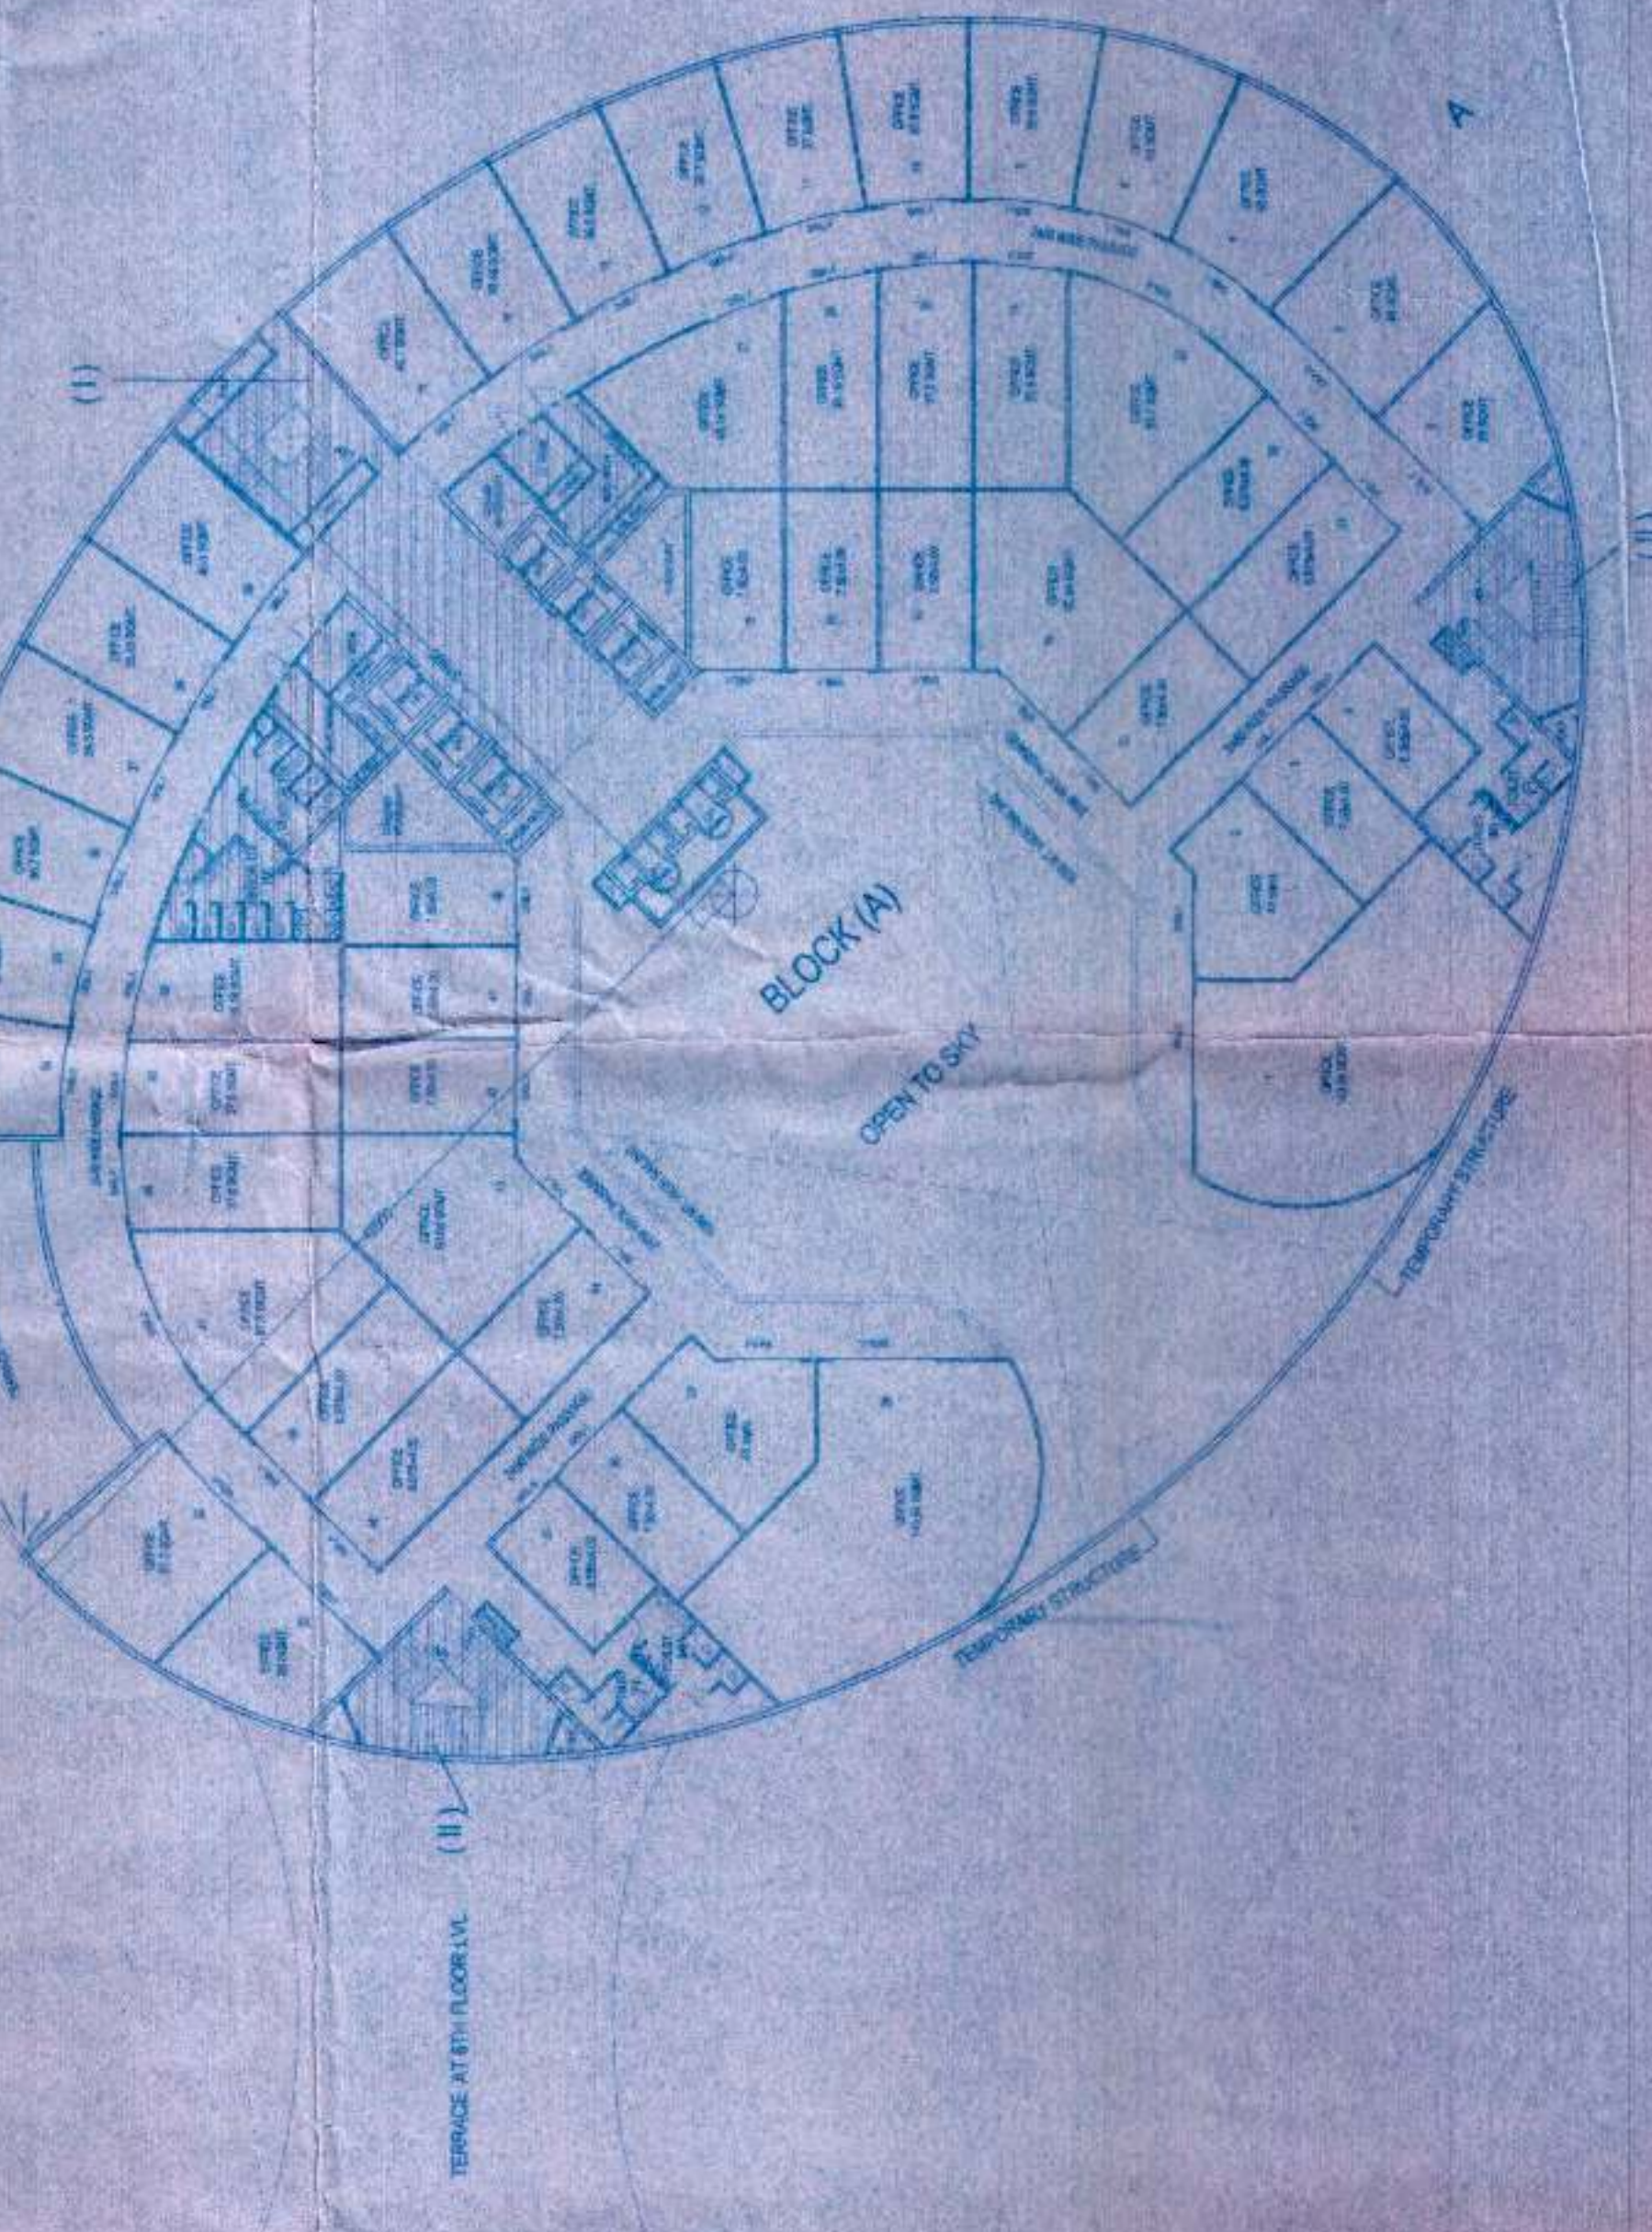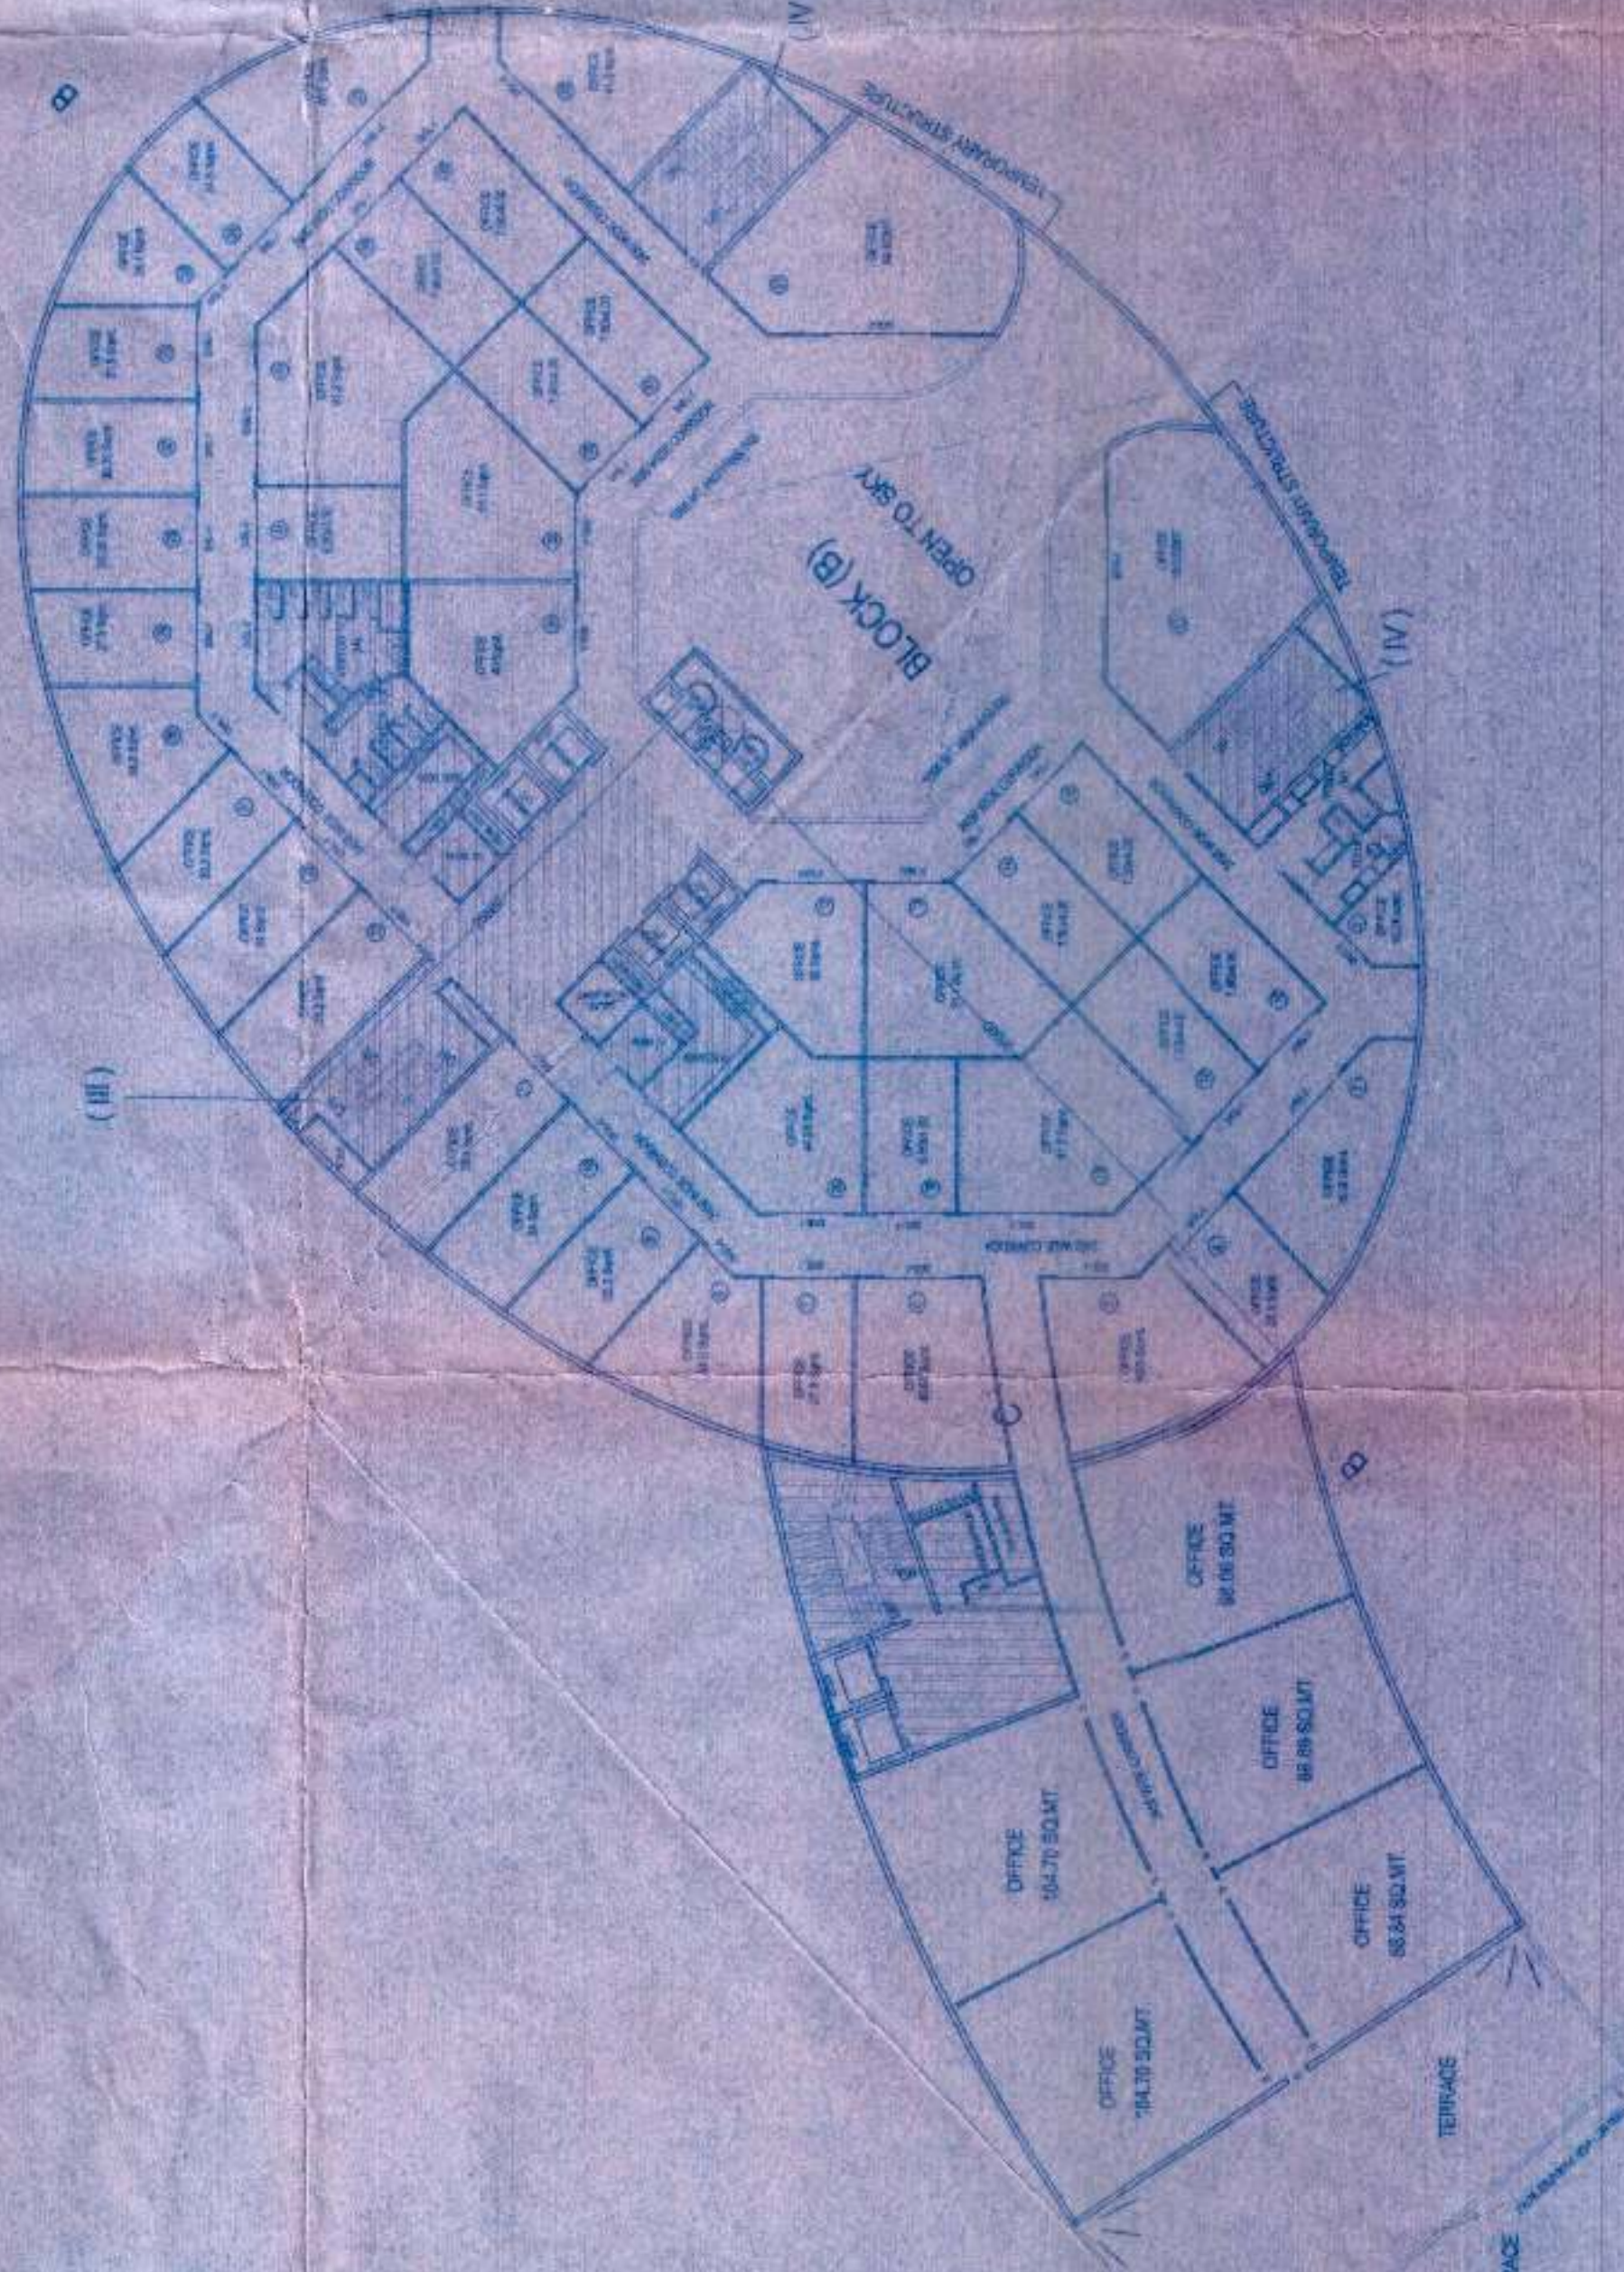

BLOCK-C (15% ADDITIONAL FAR) [E]									
1	0.5 x	9.86	x	10.02	49.40	15.39	4.90	x	3.14
2	0.5 x	9.81	x	10.44	51.20	0.5 x	1.63	x	3.14
3	0.5 x	4.65	x	10.44	24.27	0.5 x	4.90	x	3.09
4	0.5 x	0.80	x	10.02	4.01	5 x 0.29 x	14.70	x	0.29
5	0.5 x	0.80	x	10.02	4.01	5 x 0.29 x	14.70	x	0.29
TOTAL					131.72	0.5 x	2.09	x	2.38

BLOCK-C (15% ADDITIONAL FAR) [F]									
1	0.5 x	9.86	x	10.02	49.40	15.39	4.90	x	3.14
2	0.5 x	9.81	x	10.44	51.20	0.5 x	1.63	x	3.14
3	0.5 x	4.65	x	10.44	24.27	0.5 x	4.90	x	3.09
4	0.5 x	0.80	x	10.02	4.01	5 x 0.29 x	14.70	x	0.29
5	0.5 x	0.80	x	10.02	4.01	5 x 0.29 x	14.70	x	0.29
TOTAL					131.72	0.5 x	2.09	x	2.38

AREA SPECIFICATION BLOCK -B	
15% ADDITIONAL FAR (G)	290.07
IT AREA [U] (R-G)	2181.73
TOTAL FLOOR PLATE AREA OF BLK. B	2471.80

AREA SPECIFICATION BLOCK -C	
15% ADDITIONAL FAR (E)	107.52
IT AREA [U] (C-E)	580.37
TOTAL FLOOR PLATE AREA OF BLK. C	687.89

SUBMISSION DRAWINGS FOR PROPOSED
TECHNOLOGY PARK AT PLOT NO-59, SECTOR-KP-V,
AT GREATER NOIDA

DISTT. GAUTAMBUDH

OWNER
M/S AMRAPALI GROUP

ARCHITECT
NATIONAL ARCHITECTS & ENGINEERS

195 RAM VIHAR, DELHI-92, PH-011-26118300

DRAWING TITLE
IT BLOCK - EIGHTH FLOOR

DRAWING NO
28

SCALE
1:300

OWNERS SIG.

ARCH. SEAL & SIG.

VAIBHAV JAIN

Architect