

(I) -

1	6.87	2.23	15.30	42.01
2	0.8	0.46	0.37	1.38
3	10.5	0.32	0.23	1.21
4	1.77	0.39	0.39	0.94
5	10.5	0.18	0.39	0.48
TOTAL				54.81

(II) -

1	5.21	0.75	43.04	49.04
TOTAL				49.04

(III) -


1	8.72	0.37	42.47	51.56
2	3.04	0.05	0.25	3.34
3	7.96	12.11	24.82	44.89
TOTAL				100.00

(IV) -


1	6.98	7.4	5.4	39.82
2	1.79	0.87	10.18	12.84
3	0.3	0.87	0.42	1.59
4	0.61	0.56	0.62	2.19
TOTAL				56.44

(V) -

1	5.9	0.05	18.25	24.20
TOTAL				24.20

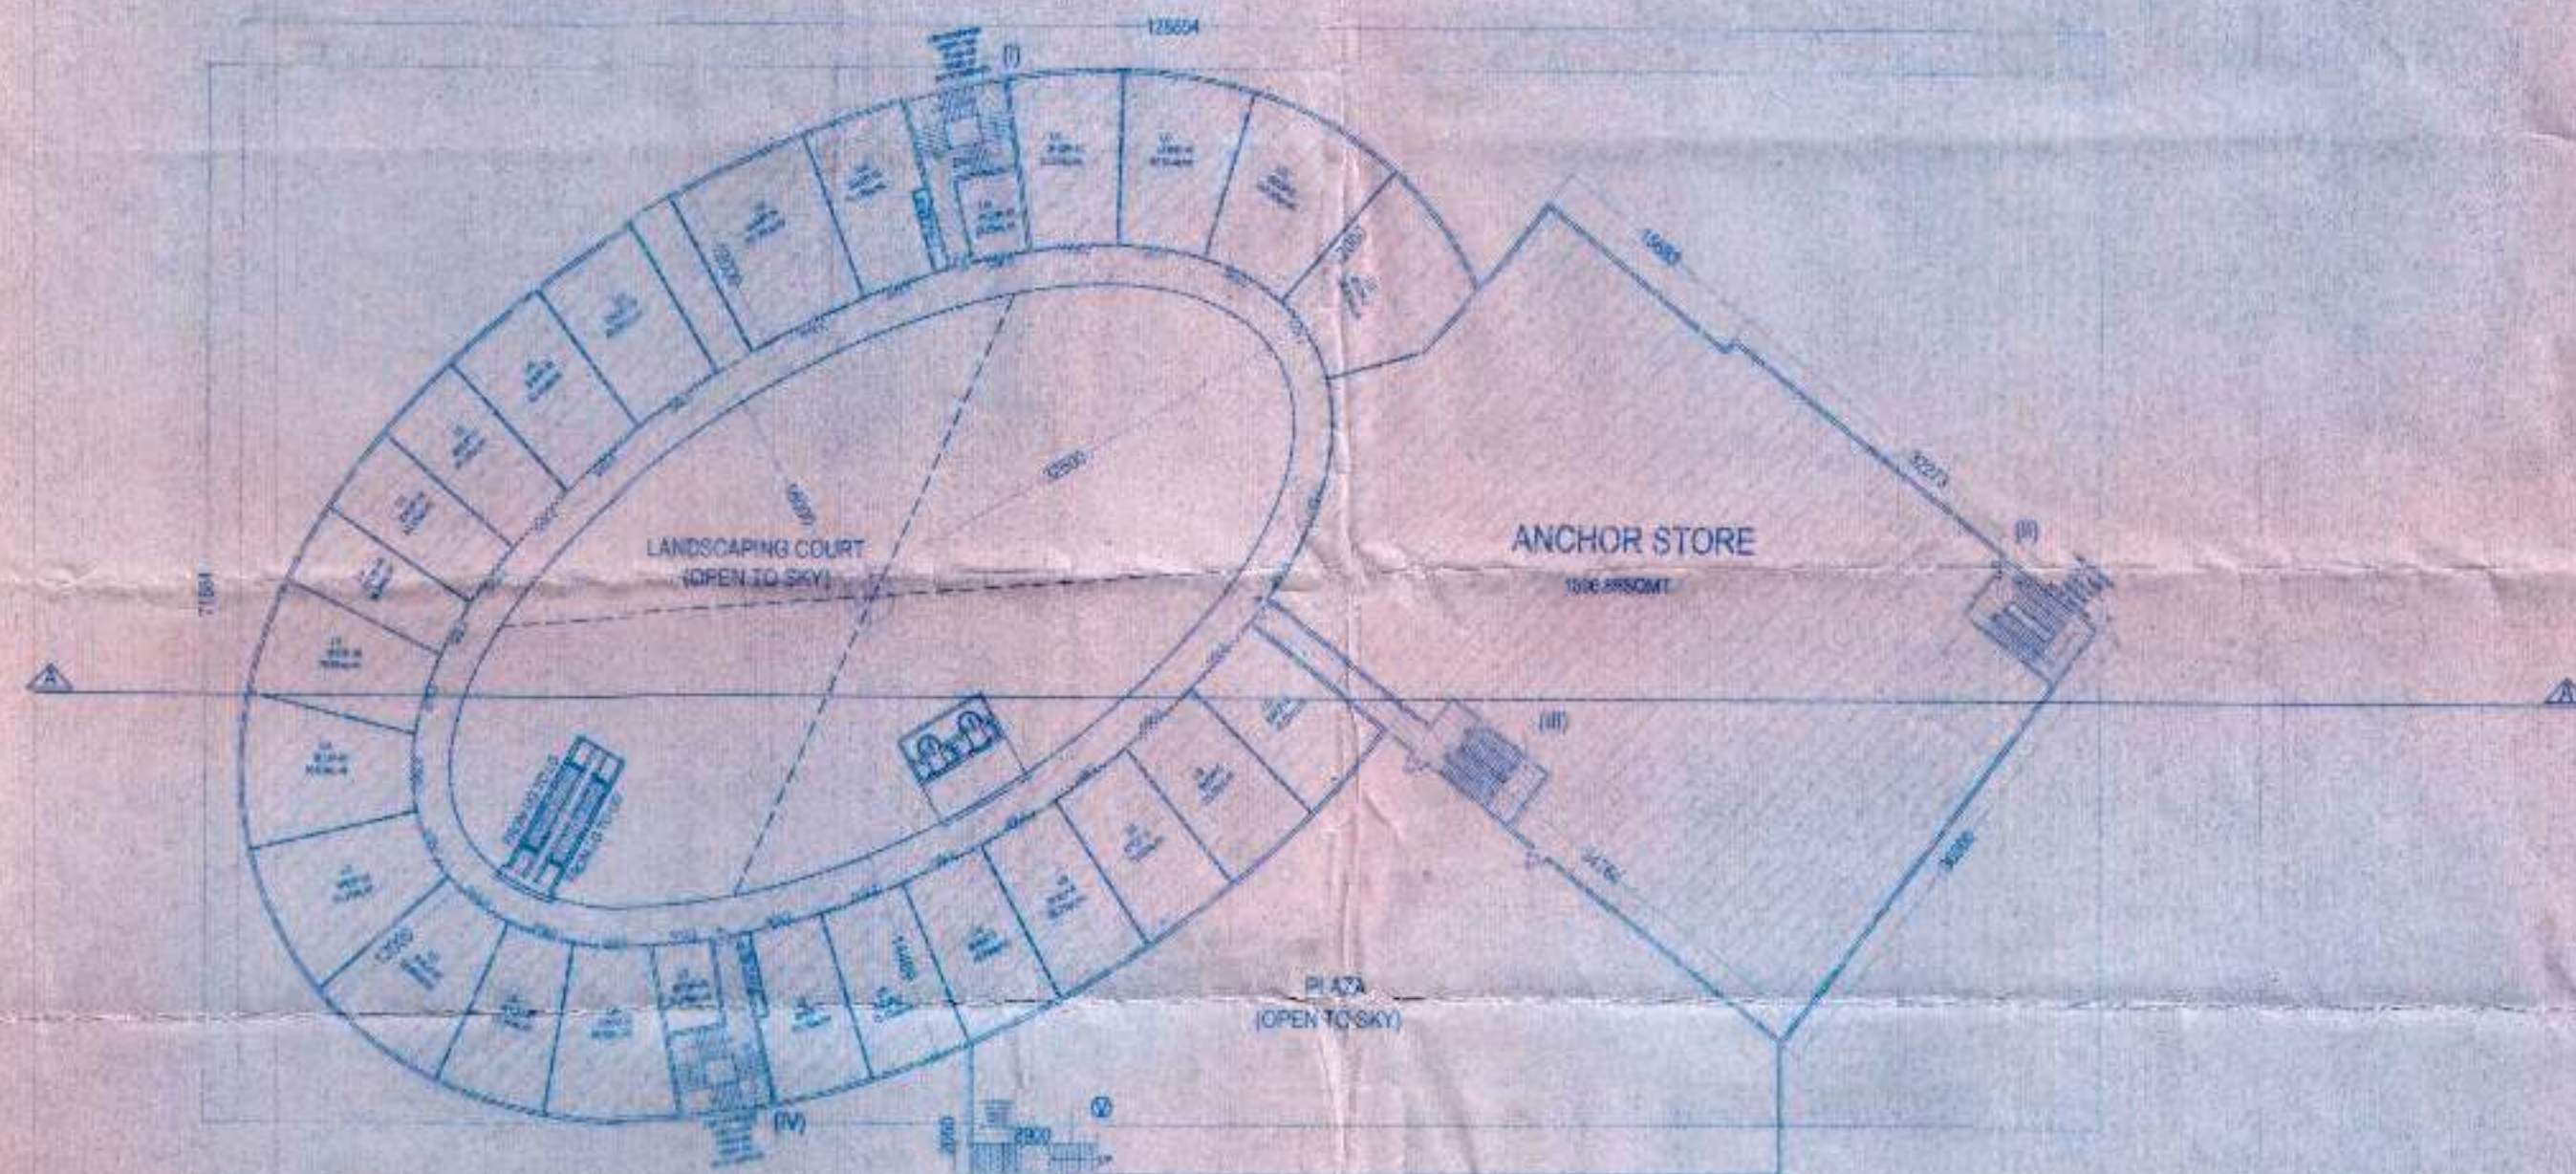

LOWER GROUND FLOOR

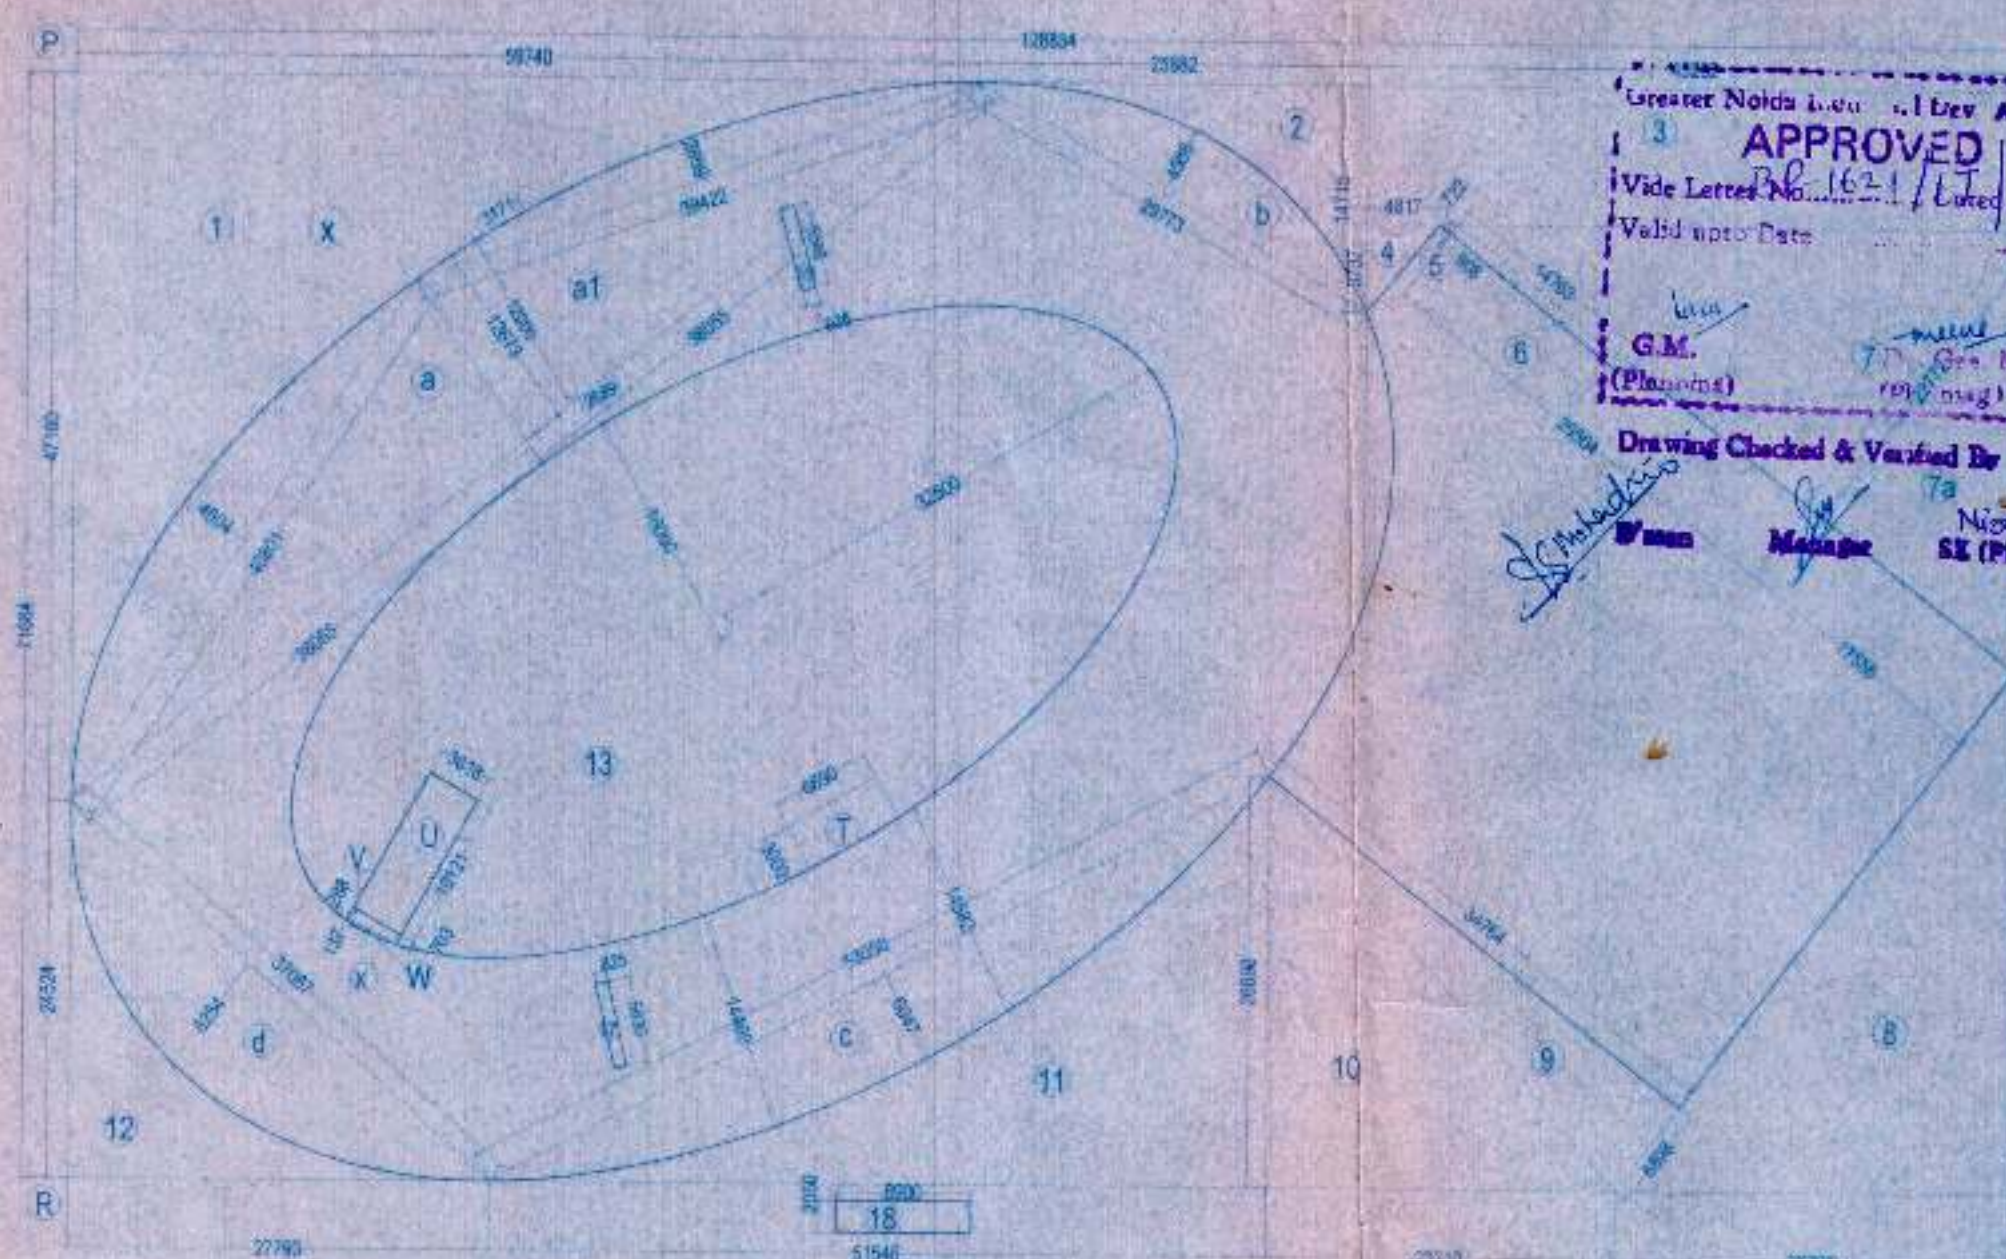

AREA ENVELOP PLAN

Greater Noida Urban Dev. Auth.
APPROVED
 Vide Letter No. 1621/17/17683
 Valid upto Date: 17/06/23

G.M.
 (Planner)
 Drawing Checked & Verified By
 Nishu Singh
 SI (Planner)

AREA STATEMENT OF LOWER GROUND FLOOR

AREA OF -	176.85	x	71.88	x	1	=	12735.92
POSS	6.89	x	3.00	x	1	=	20.67
U	3.82	x	10.13	x	1	=	38.61
V	0.70	x	3.82	x	1	=	2.69
W	0.5	x	0.25	x	1	=	0.13
X	10.14	x	0.27	x	0.5	=	0.34
TOTAL							12798.66

DEDUCTIONS -							
(in thousands)							
1	0.00	0.00	0.00	0.00	0.00	0.00	0.00
2	0.00	0.00	0.00	0.00	0.00	0.00	0.00
TOTAL							0.00
AREA OF LOWER CORNER OF X-Y							0.00

15% ADDITIONAL FAR (A)

A	54.83
B	43.04
C	71.49
D	50.97
E	18.25
TOTAL	238.58

AREA DESCRIPTION

A	15% ADDITIONAL FAR (A)	238.58
B	COMMERCIAL AREA (A)	4895.42
TOTAL		5134.00

NOTE: 15% ADDITIONAL FAR COMMERCIAL

1	100	100
2	100	100
3	100	100
4	100	100
5	100	100
6	100	100
7	100	100
8	100	100
9	100	100
10	100	100
11	100	100
12	100	100
13	100	100
14	100	100
15	100	100
16	100	100
17	100	100
18	100	100

SUBMISSION DRAWINGS FOR PROPOSED
 TECHNOLOGY PARK
 AT PLOT NO 59, SECTOR - V, AT
 GREATER NOIDA, DISTT. GAUTAMBUH NAGAR (U.P.)

OWNER
 M/S AMRAPALI GROUP

ARCHITECT
 NATIONAL ARCHITECTS & ENGINEERS
 185 RAM VIHAR, DELHI-110052, PHONE-011-42518322

DRAWING TITLE
 MALL CUM MULTIPLEX (BLOCK-2)
 LOWER GROUND FLOOR PLAN

DRAWING NO.
 1/5

SCALE
 1:500

ARCH. SEAL & SIG
 OWNERS SIG

VAIBHAV JAIN
 B.Arch (Hons.)
 L. No. U/A/2006/33172
 Vaibhav Jain & Associates
 101, Ram Vihar, DELHI-110052
 Ph. No. 011-42518322, 22377102