


Greater Noida Industrial Development Authority
APPROVED
 Wide Letter No. 16211/17883
 Valid upto Date

G.M. (Planning)
 Dr. Gov. Manager (Planning)

Drawing Checked & Verified By
 D'man Manager Nishu Singh SE (Planning)

AREA STATEMENT OF PROJECTOR ROOM						
P	10.07	x	48.94	x	1	= 268.39
Q	1.46	x	0.11	x	1	= 0.41
R	1.04	x	2.12	x	1	= 10.65
TOTAL (P+Q+R)						= 279.45

AREA STATEMENT OF 15% ADDITIONAL FAR								
I	x	8.91	x	4.33	x	1	=	26.03
II	x	4.76	x	10.80	x	1	=	51.89
III	x	8.51	x	8.34	x	1	=	41.27
IV	x	8.79	x	4.87	x	1	=	42.47
V	x	5.00	x	8.23	x	1	=	41.15
VI	x	6.71	x	6.65	x	1	=	29.25
VII	x	0.48	x	7.51	x	1	=	1.94
VIII	x	0.81	x	5.85	x	1	=	2.37
IX	x	0.85	x	5.71	x	1	=	1.94
X	x	2.99	x	7.36	x	1	=	22.02
XI	x	5.65	x	8.82	x	1	=	58.78
TOTAL								342.48

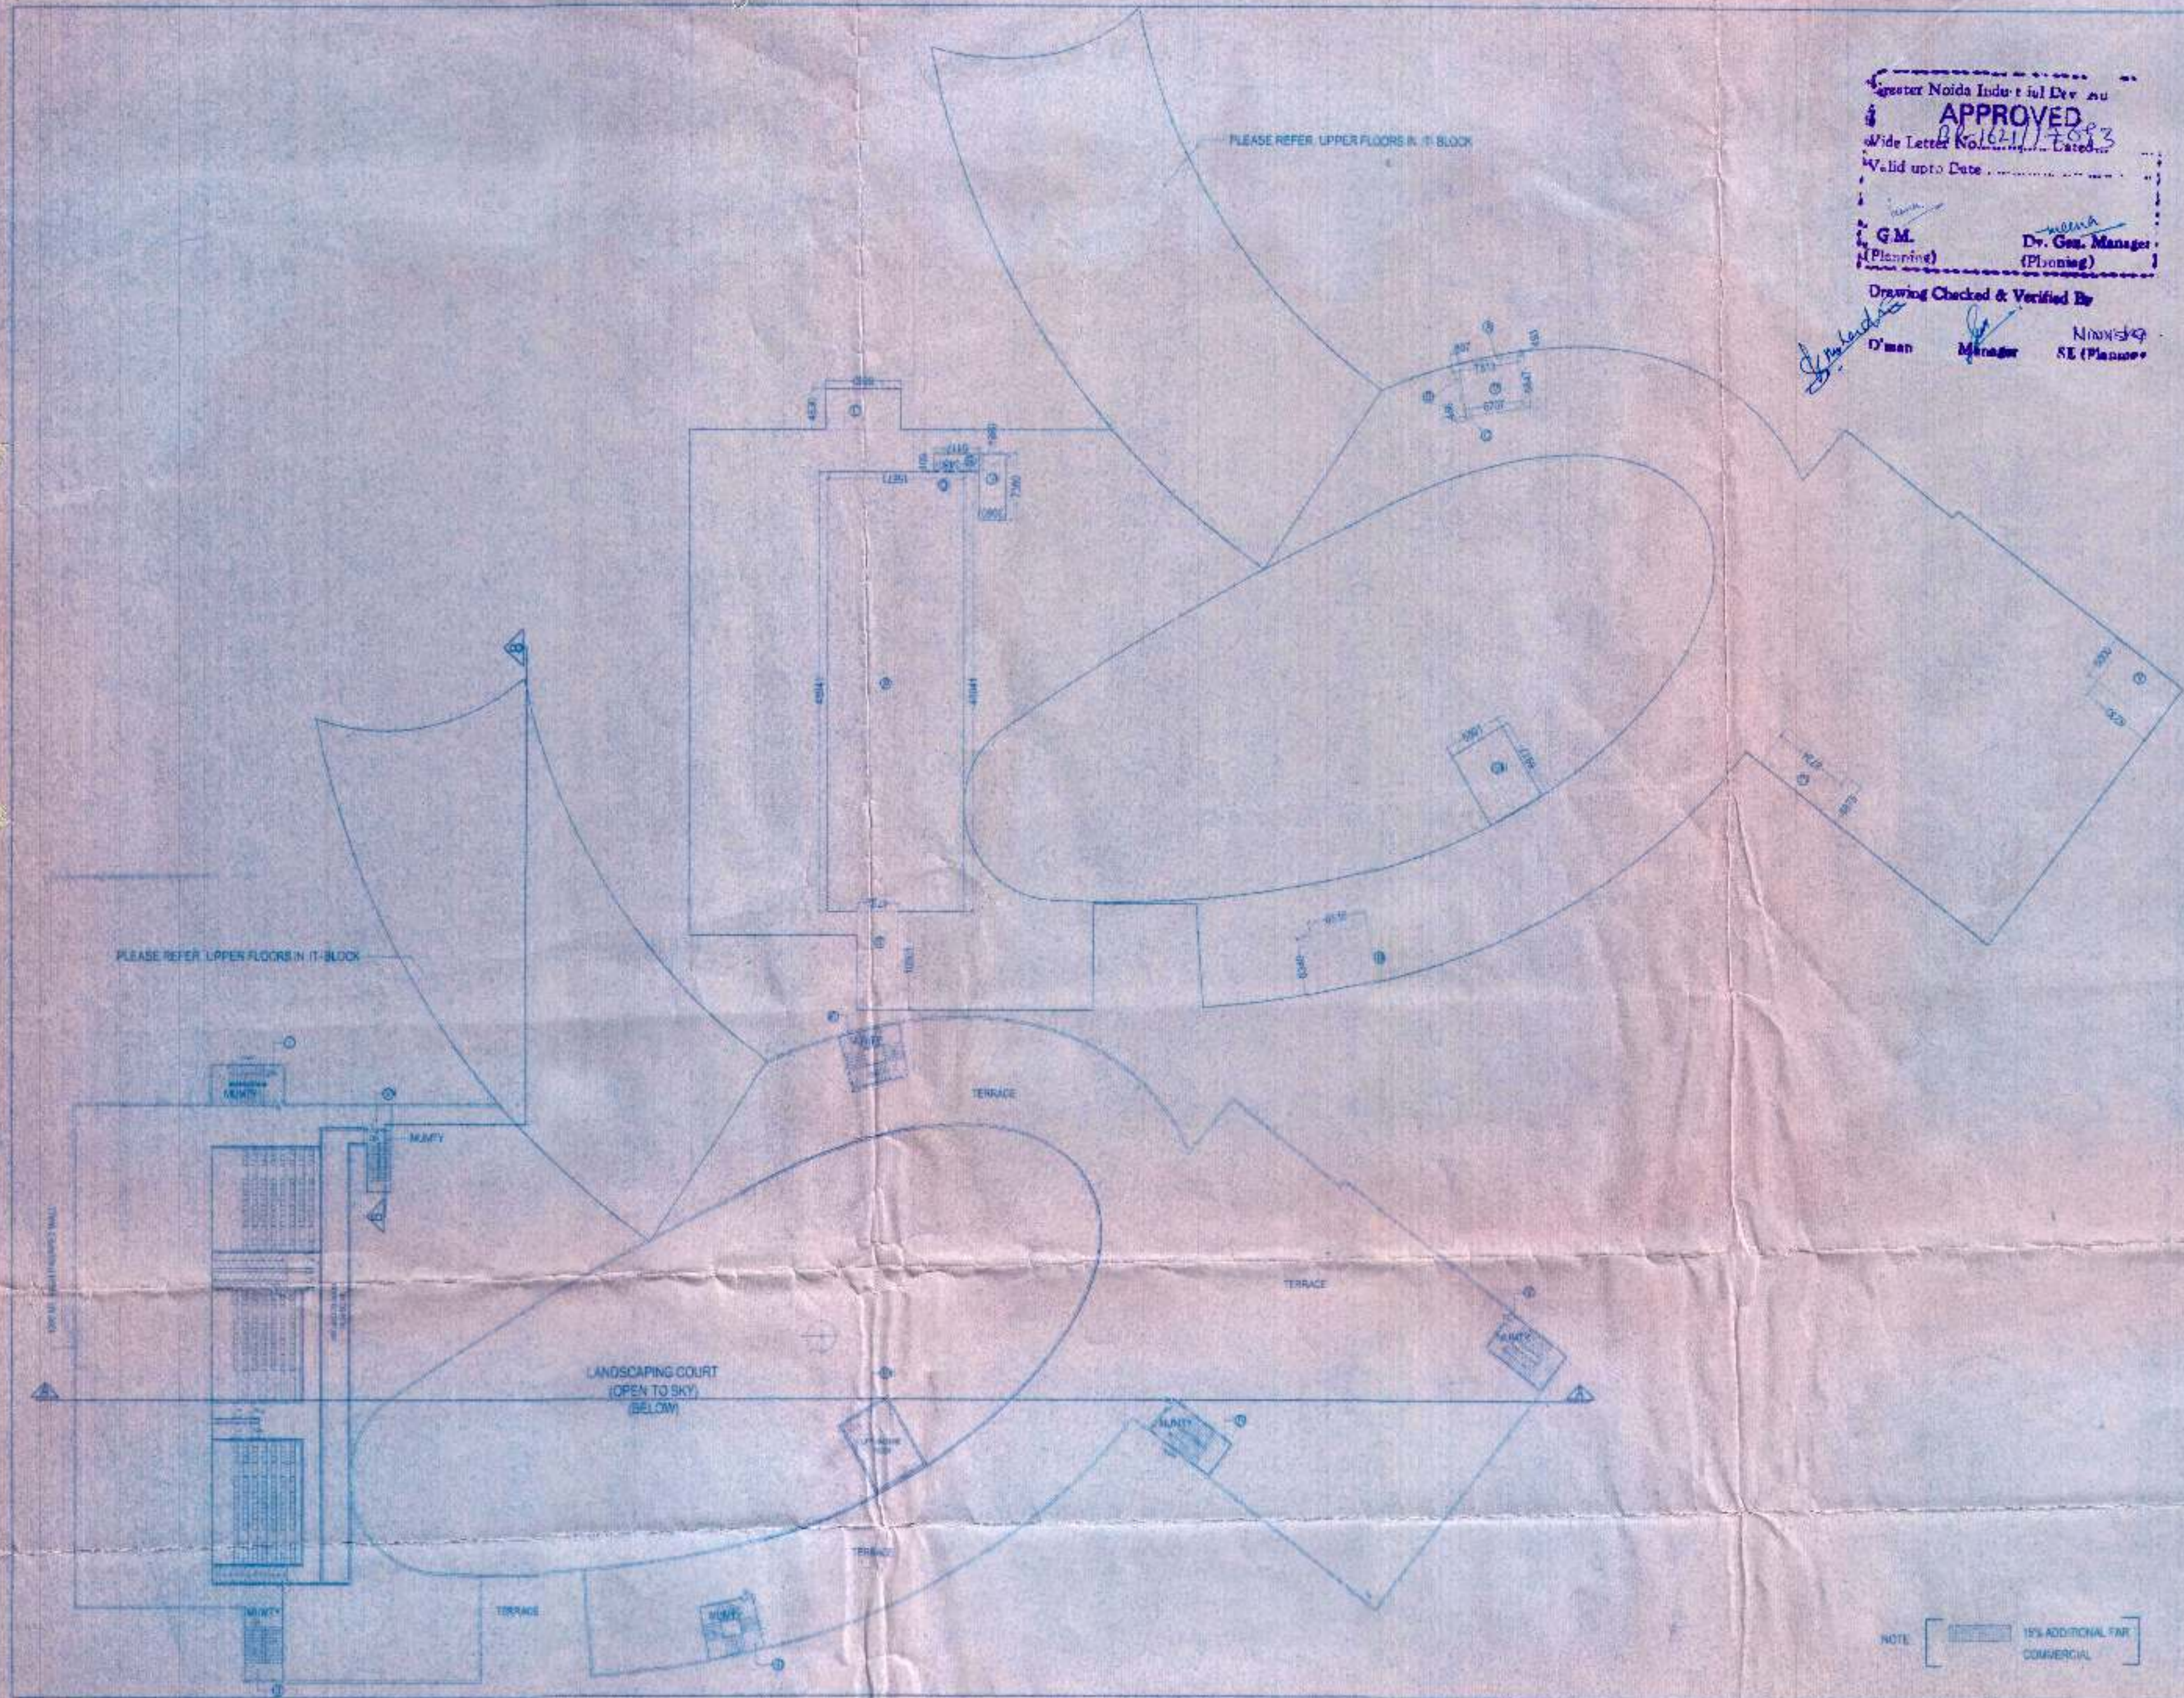

SUBMISSION DRAWINGS FOR PROPOSED
 TECHNOLOGY PARK
 AT PLOT NO. 36, SECTOR-49, VYAT
 GREATER NOIDA, DISTT. GAUTAMBUH NAGAR (U.P.)

OWNER
 M/S AMRAPALI GROUP

ARCHITECT
 NATIONAL ARCHITECTS & ENGINEERS
 NEHRU VIHAR, DELHI-110019, PHONE-4143161/2

DRAWING TITLE
 HALL CUM MULTIPLEX (BLOCK-2)
 (SECOND FLOOR PLAN)
 (NORTH)

DRAWING NO.
 19

SCALE
 1:500

ARCH. SEAL & SIG.

OWNERS SIG.

NOTE [] 15% ADDITIONAL FAR COMMERCIAL

VAIBHAV JAIN
 B.Arch (IIT Rkt.)
 L. No. CA/2006/38172
 Vaibhav Jain & Associates
 193, Ram Vihar, DELHI-92
 Ph. No. 011-42518322, 22177102