




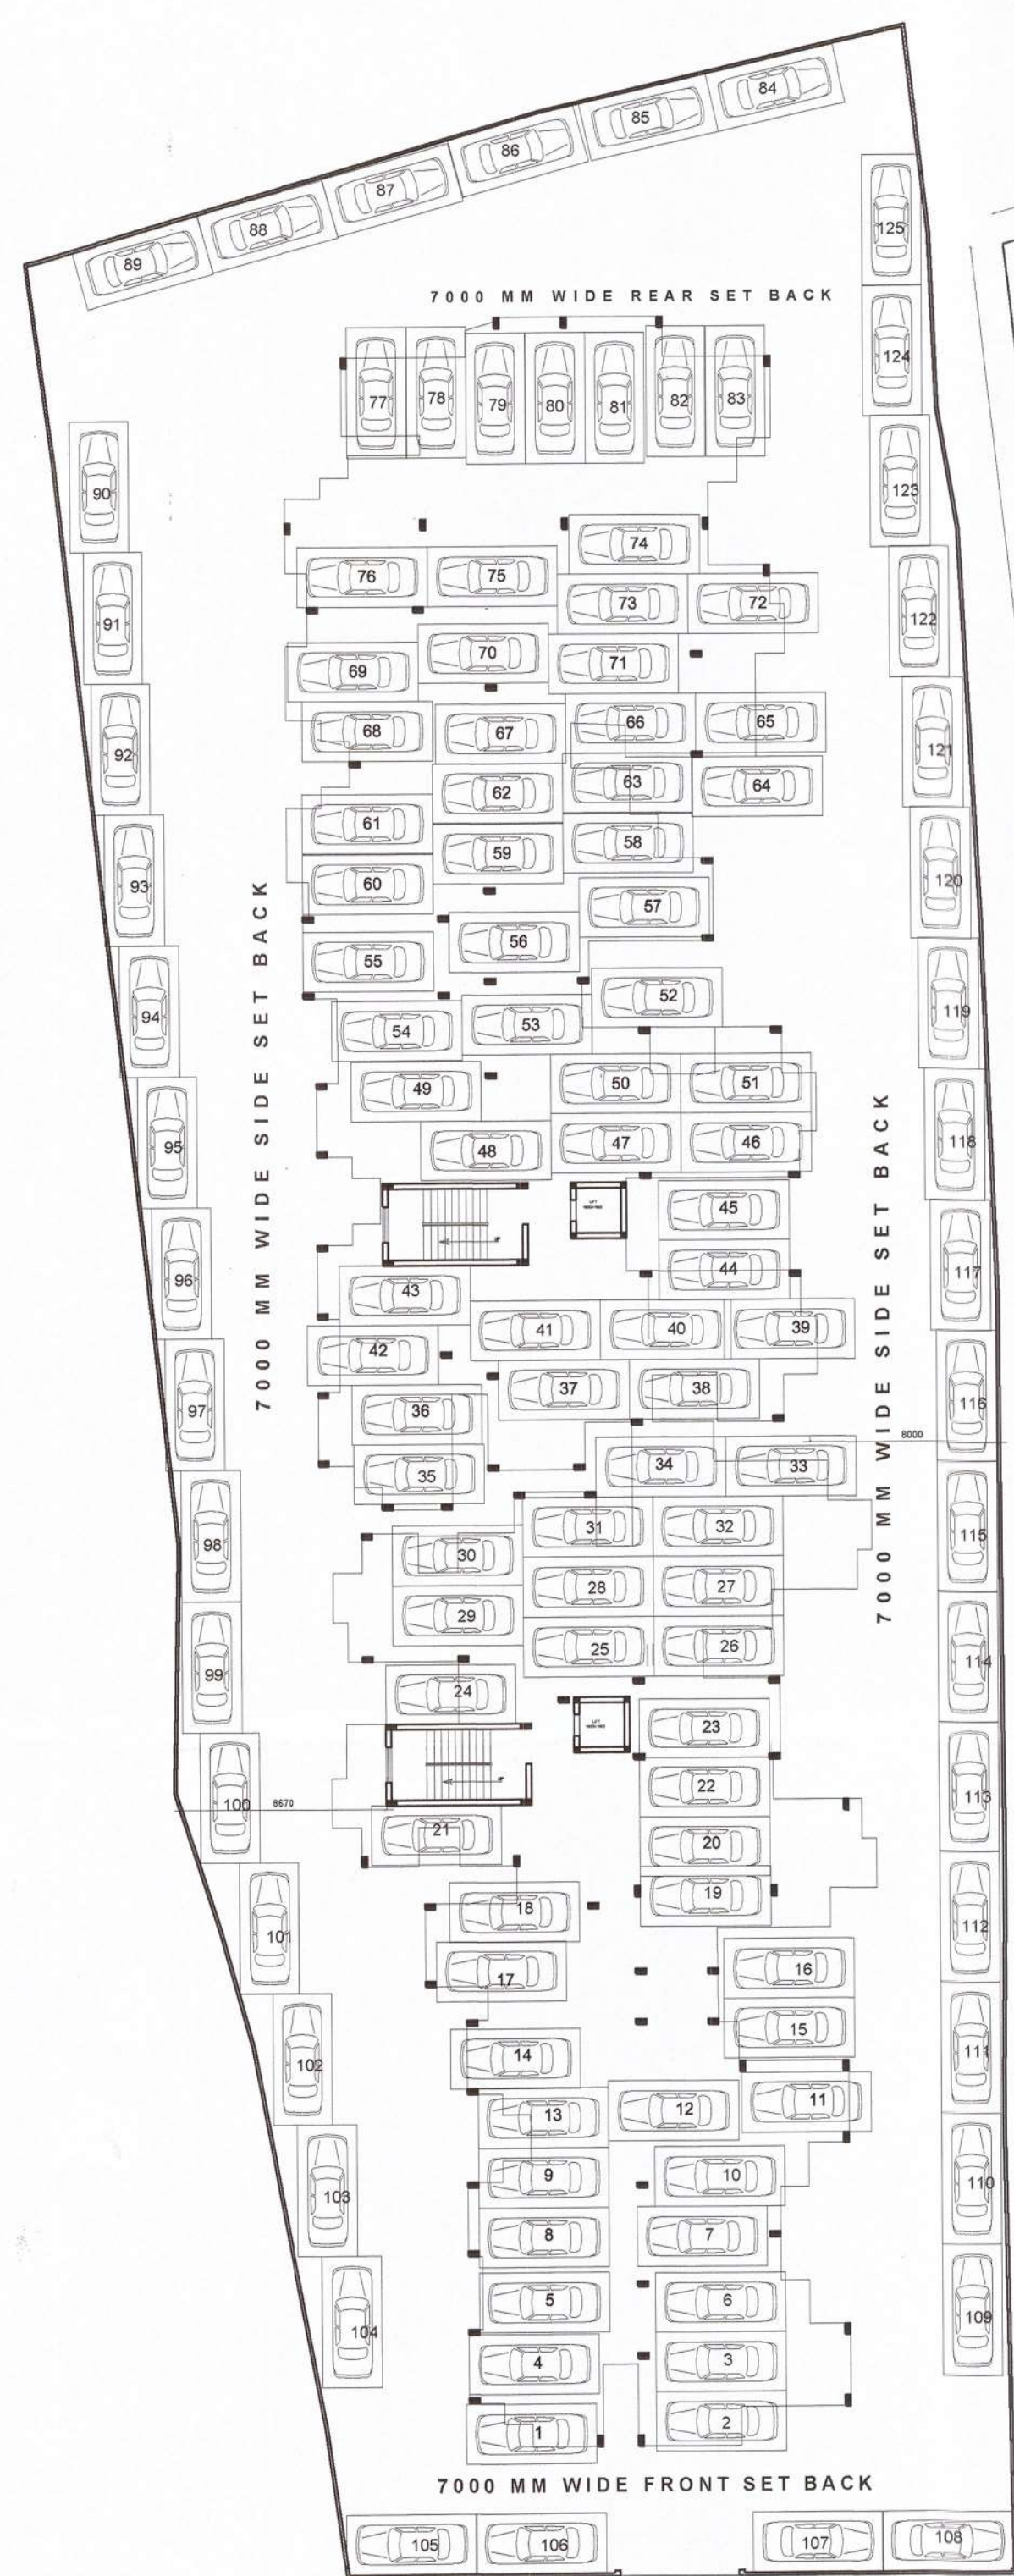


STILT FLOOR PLAN  
SCALE 1:100

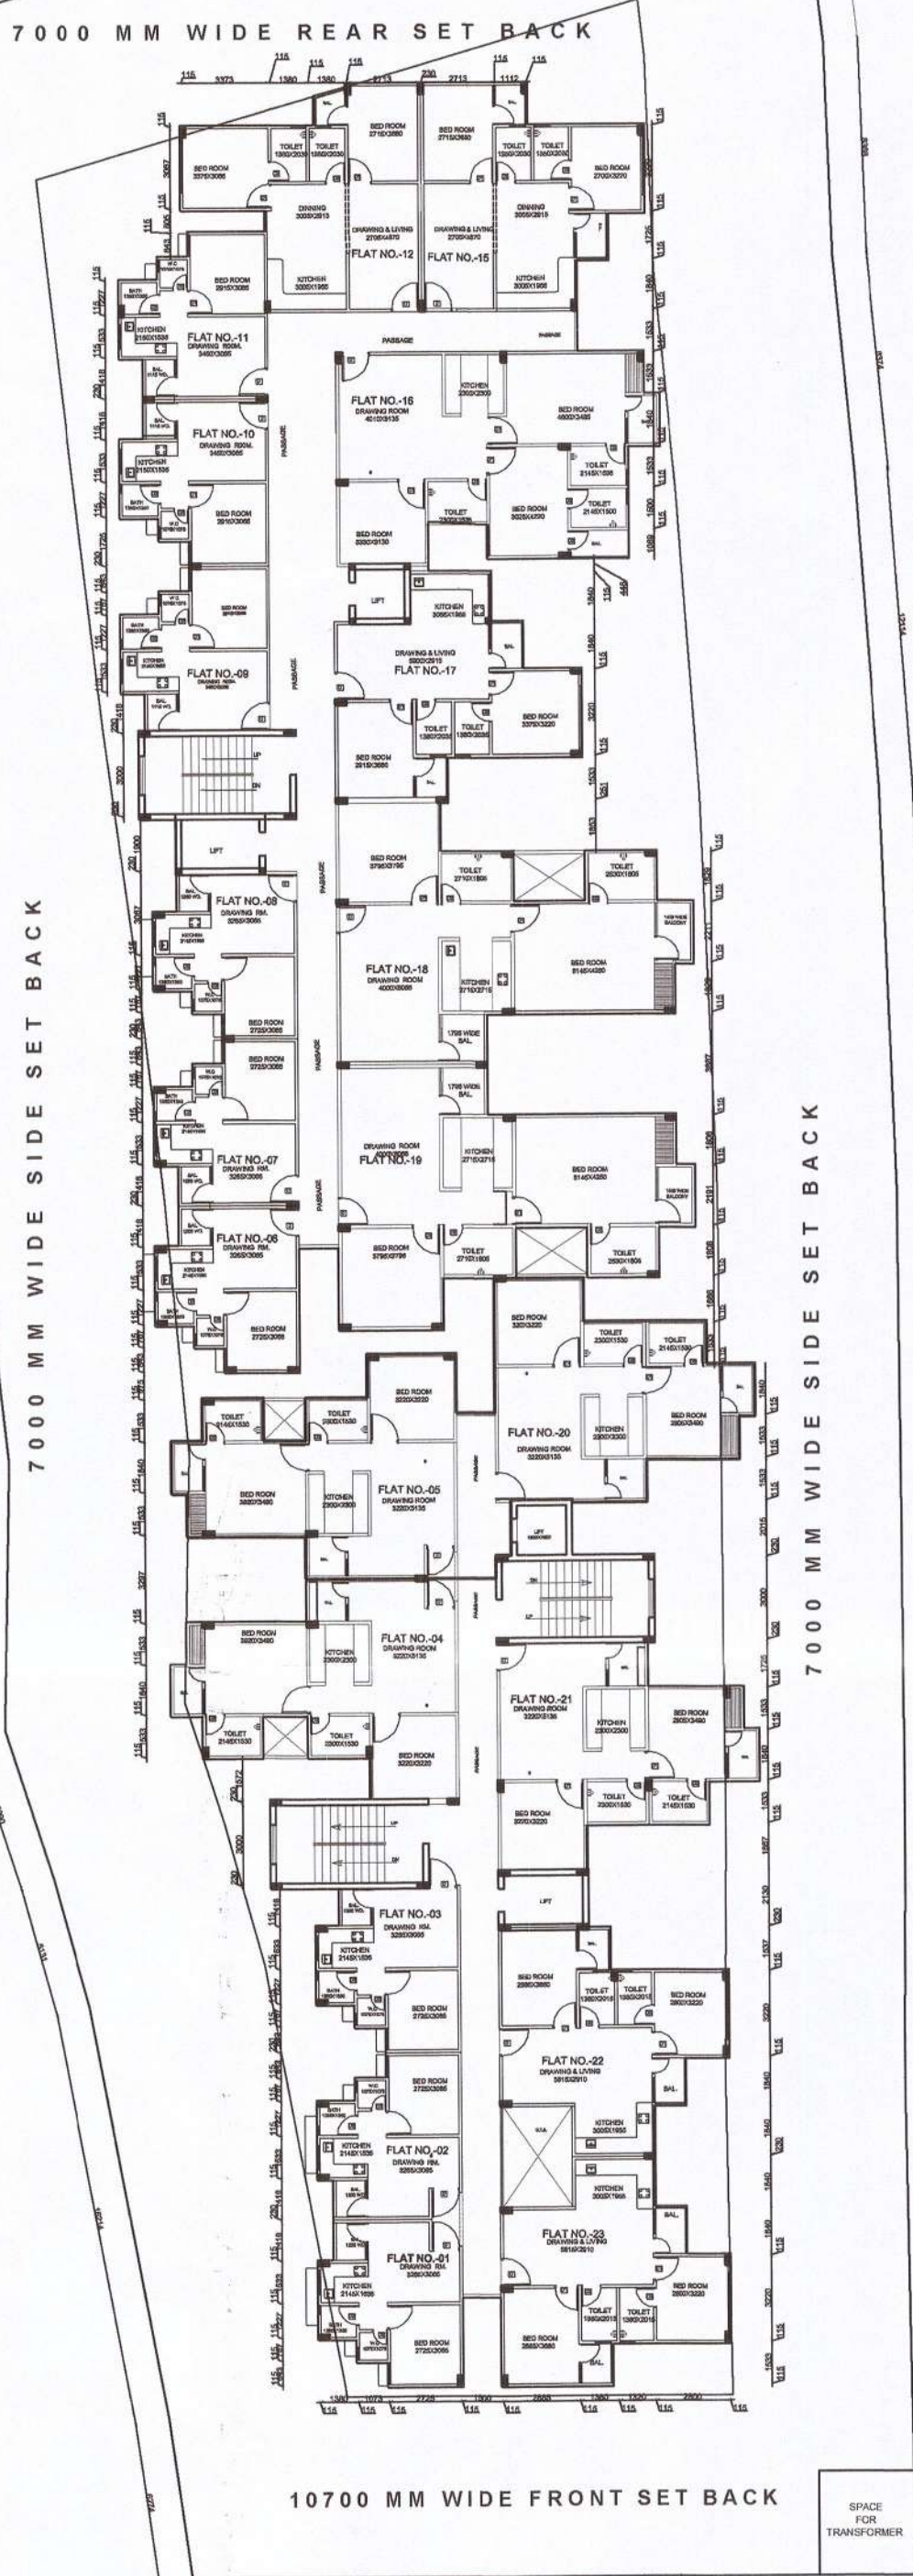

TYPICAL FLOOR PLAN(1st TO 6th)  
SCALE 1:100

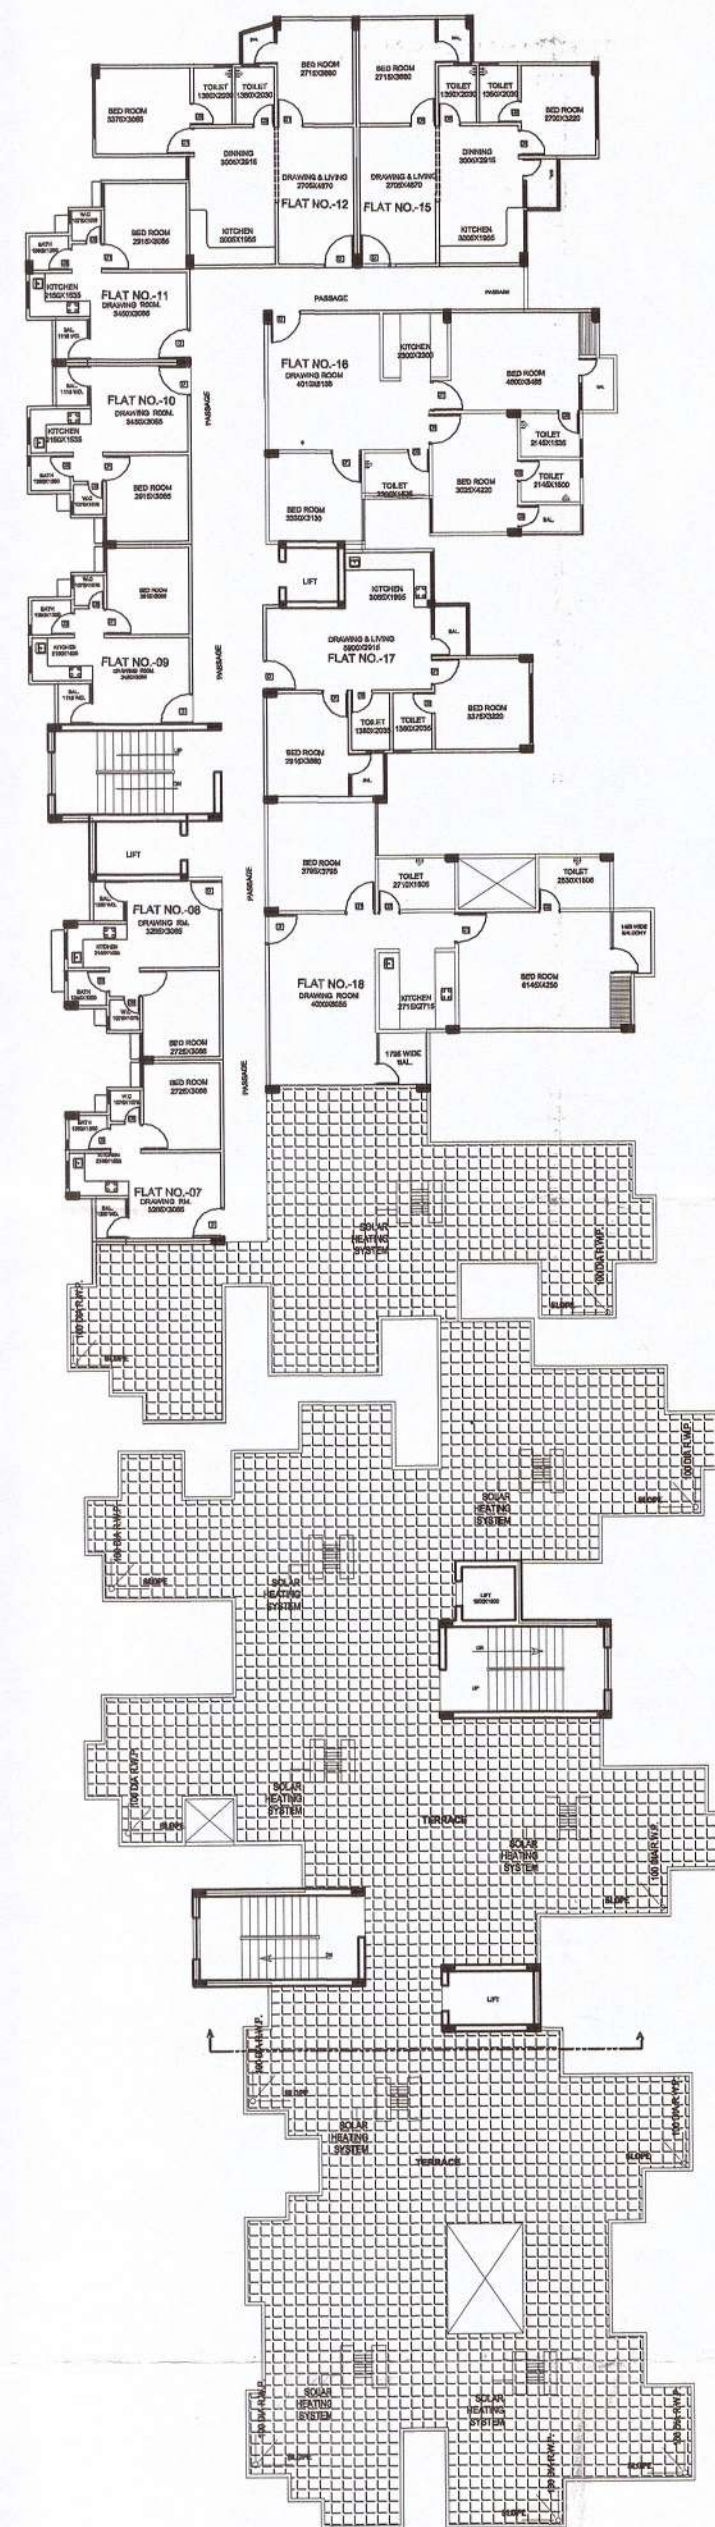


SEVENTH FLOOR PLAN  
SCALE 1:100

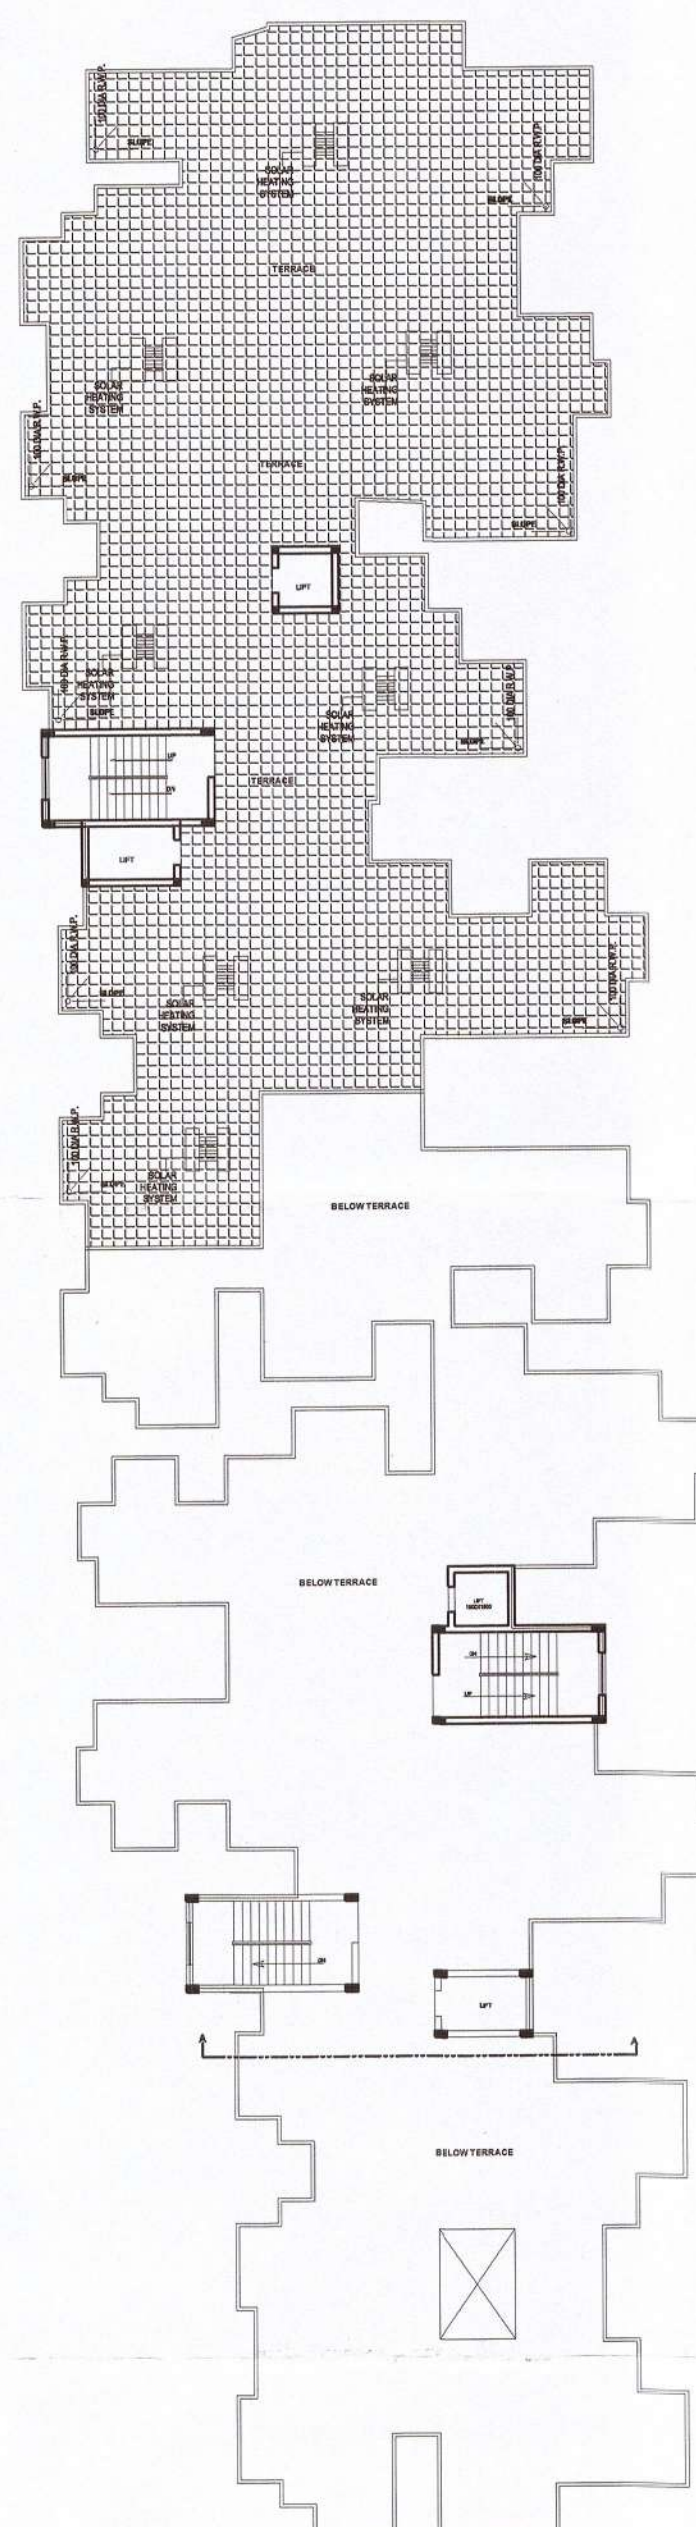


TERRACE FLOOR PLAN  
SCALE 1:100




SITE PLAN  
SCALE 1:200

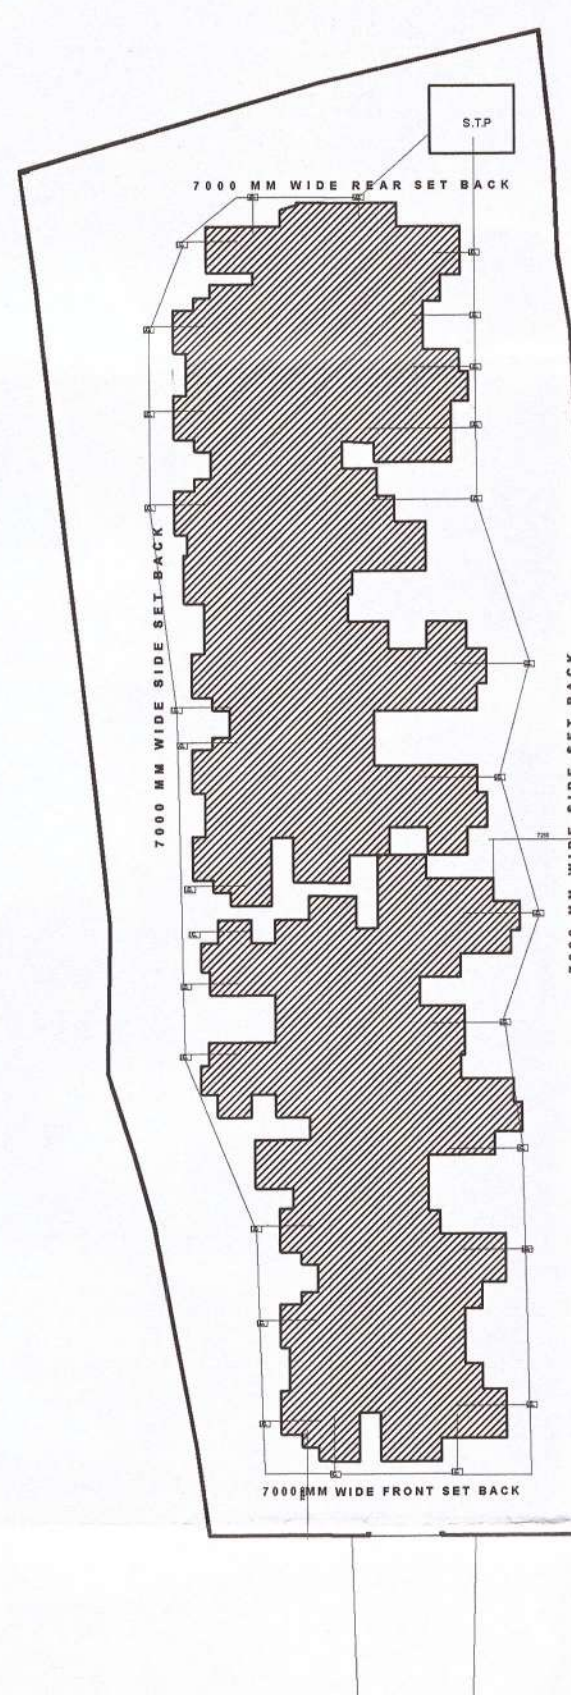


SERVICE PLAN  
SCALE 1:200

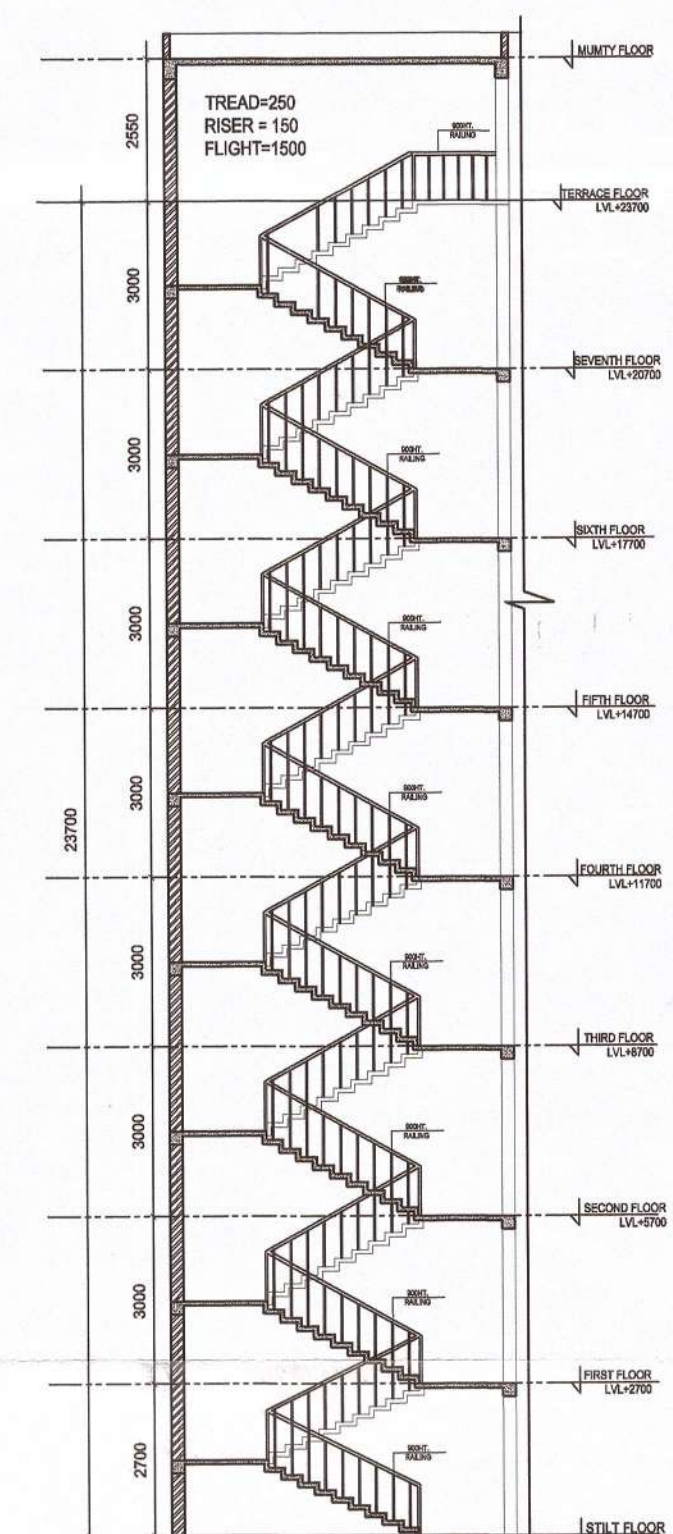

STAIRCASE DETAIL  
SCALE 1:50

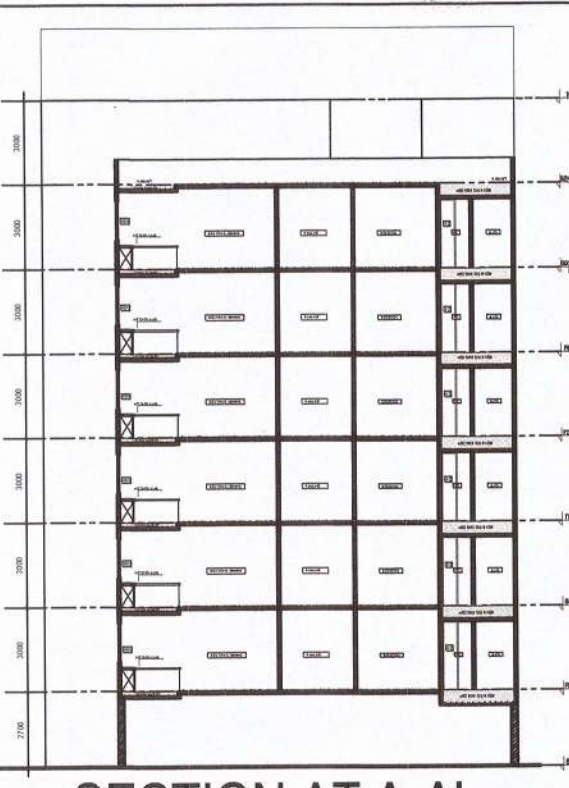

SECTION AT A-A'  
SCALE 1:100

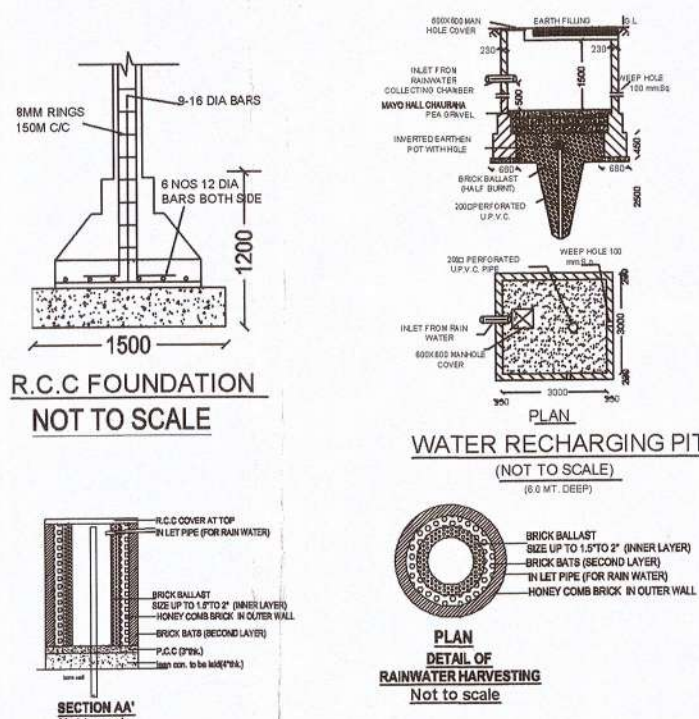

AREA STATEMENT

|                            |                         |
|----------------------------|-------------------------|
| TOTAL PLOT AREA            | =3035.68 SQ.M.          |
| PERMISSIBLE G.COVD.(50.0%) | =1517.84 SQ.M.          |
| COVD. AREA ON G. FL.       | = 1391.59SQ.M. (45.84%) |
| OPEN AREA                  | =1644.09SQ.M.           |
| COVD. AREA ON STILT FL.    | =1391.59 SQ.M.          |
| COVD. AREA ON 1ST. FL.     | =1391.59 SQ.M.          |
| COVD. AREA ON 2ND. FL.     | =1391.59 SQ.M.          |
| COVD. AREA ON 3RD. FL.     | =1391.59 SQ.M.          |
| COVD. AREA ON 4TH. FL.     | =1391.59 SQ.M.          |
| COVD. AREA ON 5TH. FL.     | =1391.59 SQ.M.          |
| COVD. AREA ON 6TH. FL.     | =1391.59 SQ.M.          |
| COVD. AREA ON 7TH. FL.     | =746.36 SQ.M.           |


|                        |                                  |
|------------------------|----------------------------------|
| TOTAL COVD AREA        | =9095.90SQ.M.                    |
| TOTAL MUMTY AREA       | =82.93 SQ.M                      |
| ACHIEVED F.A.R         | =2.99                            |
| TOTAL REQUIRED PARKING | =9095.90X1.5/100 =136.4-136 NOS. |
| TOTAL PROPOSED PARKING | =125NOS.                         |

OPENING SCHEDULE

| TYPE | SIZE      | SILL LVL. | LIN. LVL. | REMARKS |
|------|-----------|-----------|-----------|---------|
| D1   | 1050X2100 | ± 0.00    | 2100      | DOOR    |
| D2   | 1000X2100 | ± 0.00    | 2100      | DOOR    |
| D3   | 900X2100  | ± 0.00    | 2100      | DOOR    |
| D4   | 750X2100  | ± 0.00    | 2100      | DOOR    |
| D/W1 | 2700X2100 | ± 0.00    | 2100      | DOOR    |
| D/W2 | 2400X2100 | ± 0.00    | 2100      | DOOR    |
| D/W3 | 1800X2100 | ± 0.00    | 2100      | DOOR    |
| D/W4 | 1500X2100 | ± 0.00    | 2100      | DOOR    |
| W1   | 2400X1500 | + 600     | 2100      | WIN.    |
| W2   | 1800X1500 | + 1050    | 2100      | WIN.    |
| W3   | 1500X1200 | + 900     | 2100      | WIN.    |
| W4   | 1000X1200 | + 1050    | 2100      | WIN.    |
| W5   | 900X1200  | + 900     | 2100      | WIN.    |
| V1   | 600X600   | + 1500    | 2100      | VEN.    |

PROPOSED APARTMENT FOR MR. PRADEEP KUMAR SINGH S/O LATE JAGGANNATH SINGH & MRS. ANJU W/F MR. AWADH KISHORE SHUKLA AT KHASRA NO. 42 VILL. ANOURA PARGANA & TAHSIL & DIST.-LUCKNOW

NORTH

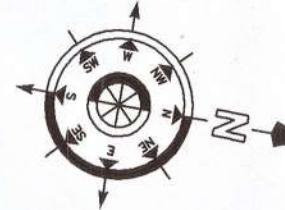

SCALE

1:100

OWNER'S

Pradeep Singh  
Anju

ARCHITECT

Architect  
RAJ KUMAR  
CA/2008/43895  
12/18, INDIRA NAGAR, LUCKNOW

स्वीकृति पत्र सं. 1951 दिनांक 24/3/2017  
प्रतिष्ठापक के अधीन स्वीकृत  
अवर अभियन्ता अविमल अवर मूक अधिकारी अग्रह  
जिला पंचायत लखनऊ