


LOWER GROUND FLOOR

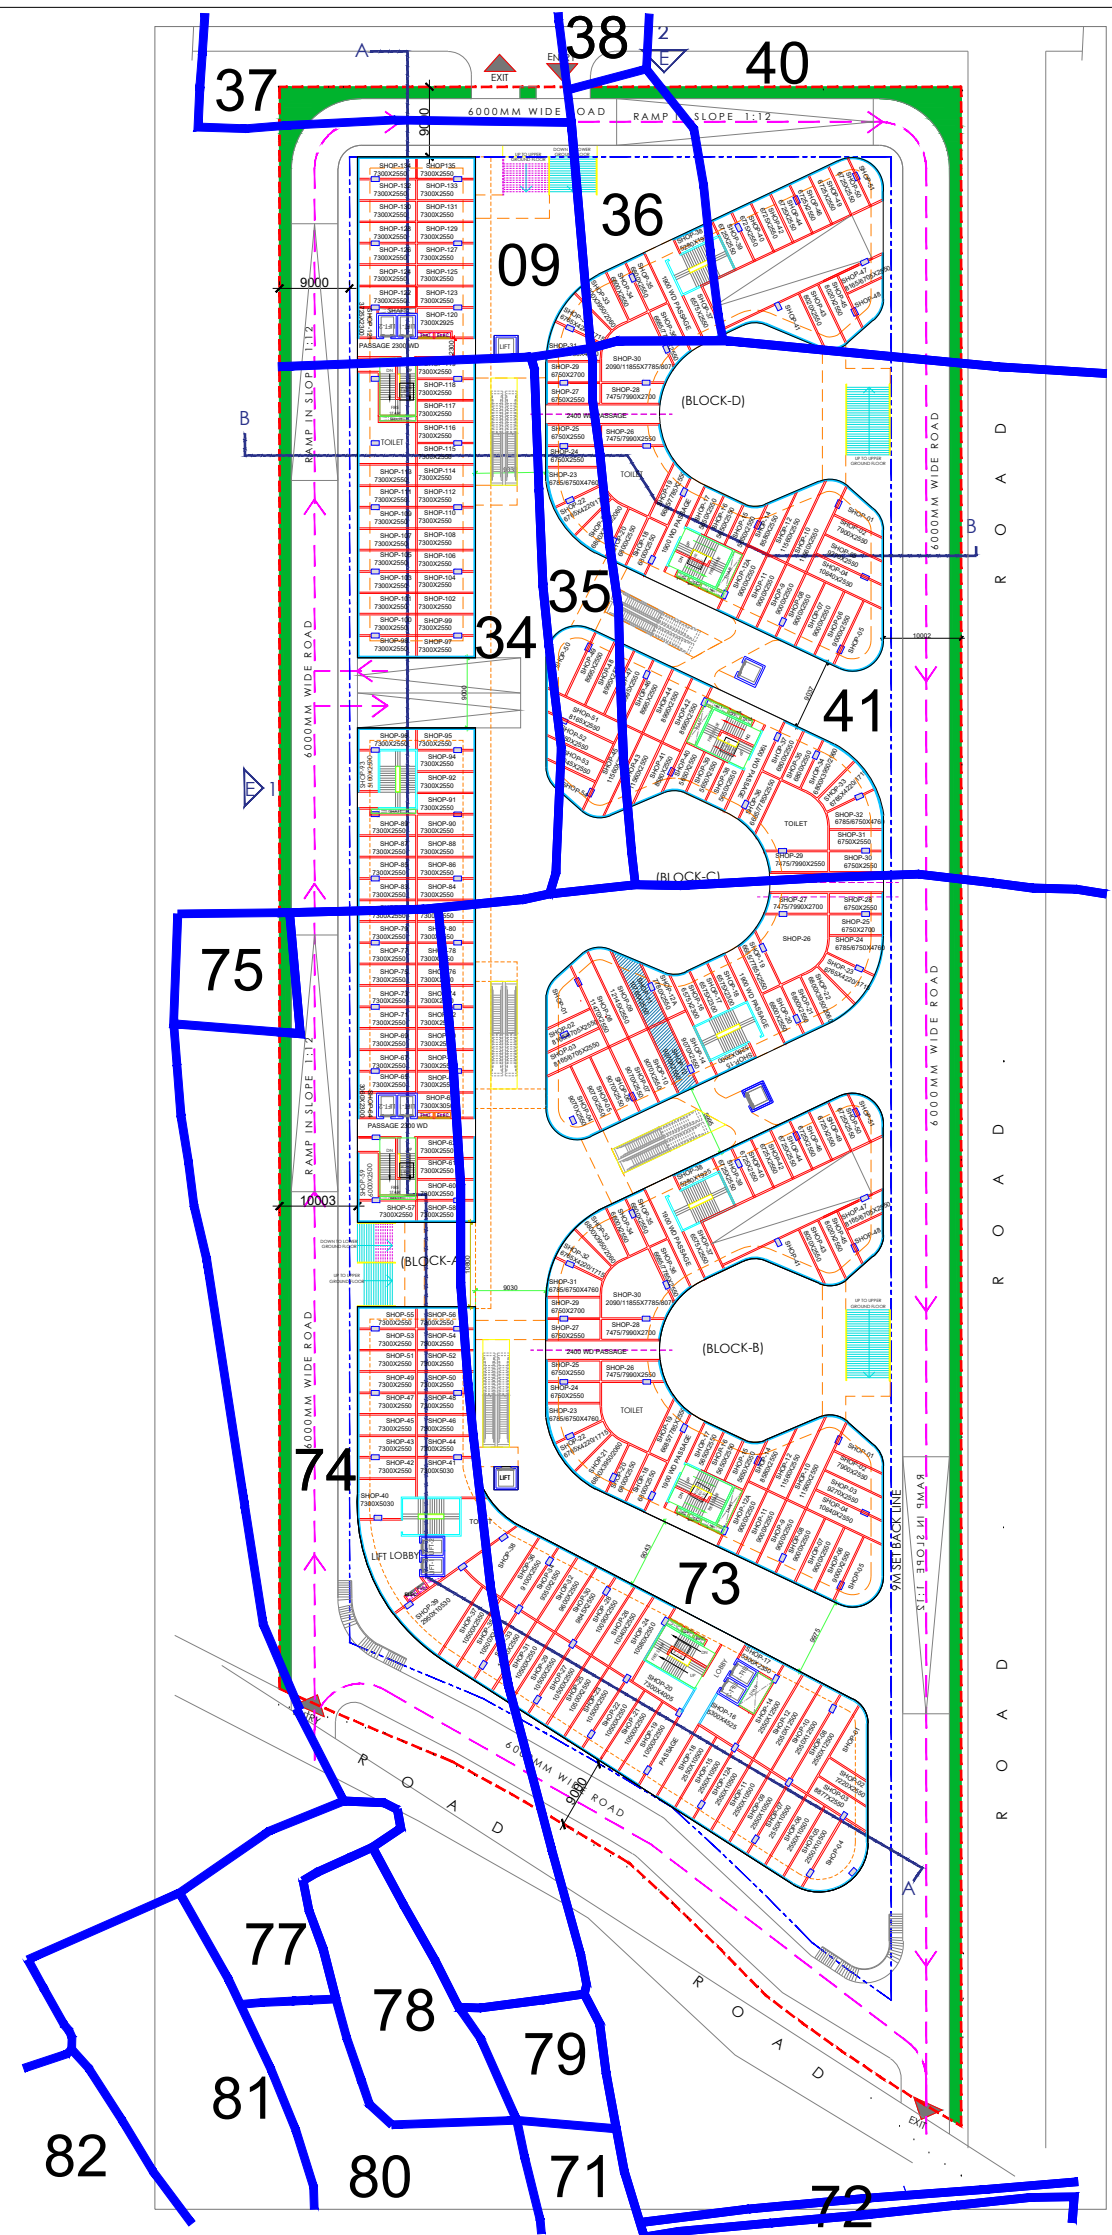

SUBMISSION

OWNER:-
WILMOT INFRATECH PRIVATE LIMITED.


PROJECT:
ARTICLE 23 CONVEYANCE
COMMERCIAL PLOT IN SECTOR-A, POCKET-1,
SULTANPUR ROAD LUCKNOW (UP)

DRAWING TITLE:
LOWER GROUND FLOOR PLAN WITH SAJRA PLAN

OWNER'S SIGN _____ ARCHITECT'S SIGN _____

ARCHITECT : **ACPL** 90 8001 2028
Architecture Management Planning

ACPL Design Ltd C-2/24th Cross Street, 1st Floor, 24th Floor, New Delhi, India. Ph: +91 11 24627919
www.acpl.in

 

SCALE 1:300	DEALT BY	DATE - 26.10.2023
DESIGN BY	CHECKED BY	DRG. No. SD-06