



PHASE DEMARCATON PLAN

- LEGEND:
- NEW PLANTED 5M DIA NATIVE TREES - 319 NOS
 - NEW PLANTED 2.5M ASHOKA TREES - 48 NOS
 - 5M DIA PRESERVED TREE - 14 NO
 - 2.5M DIA PRESERVED TREE - 1 NO

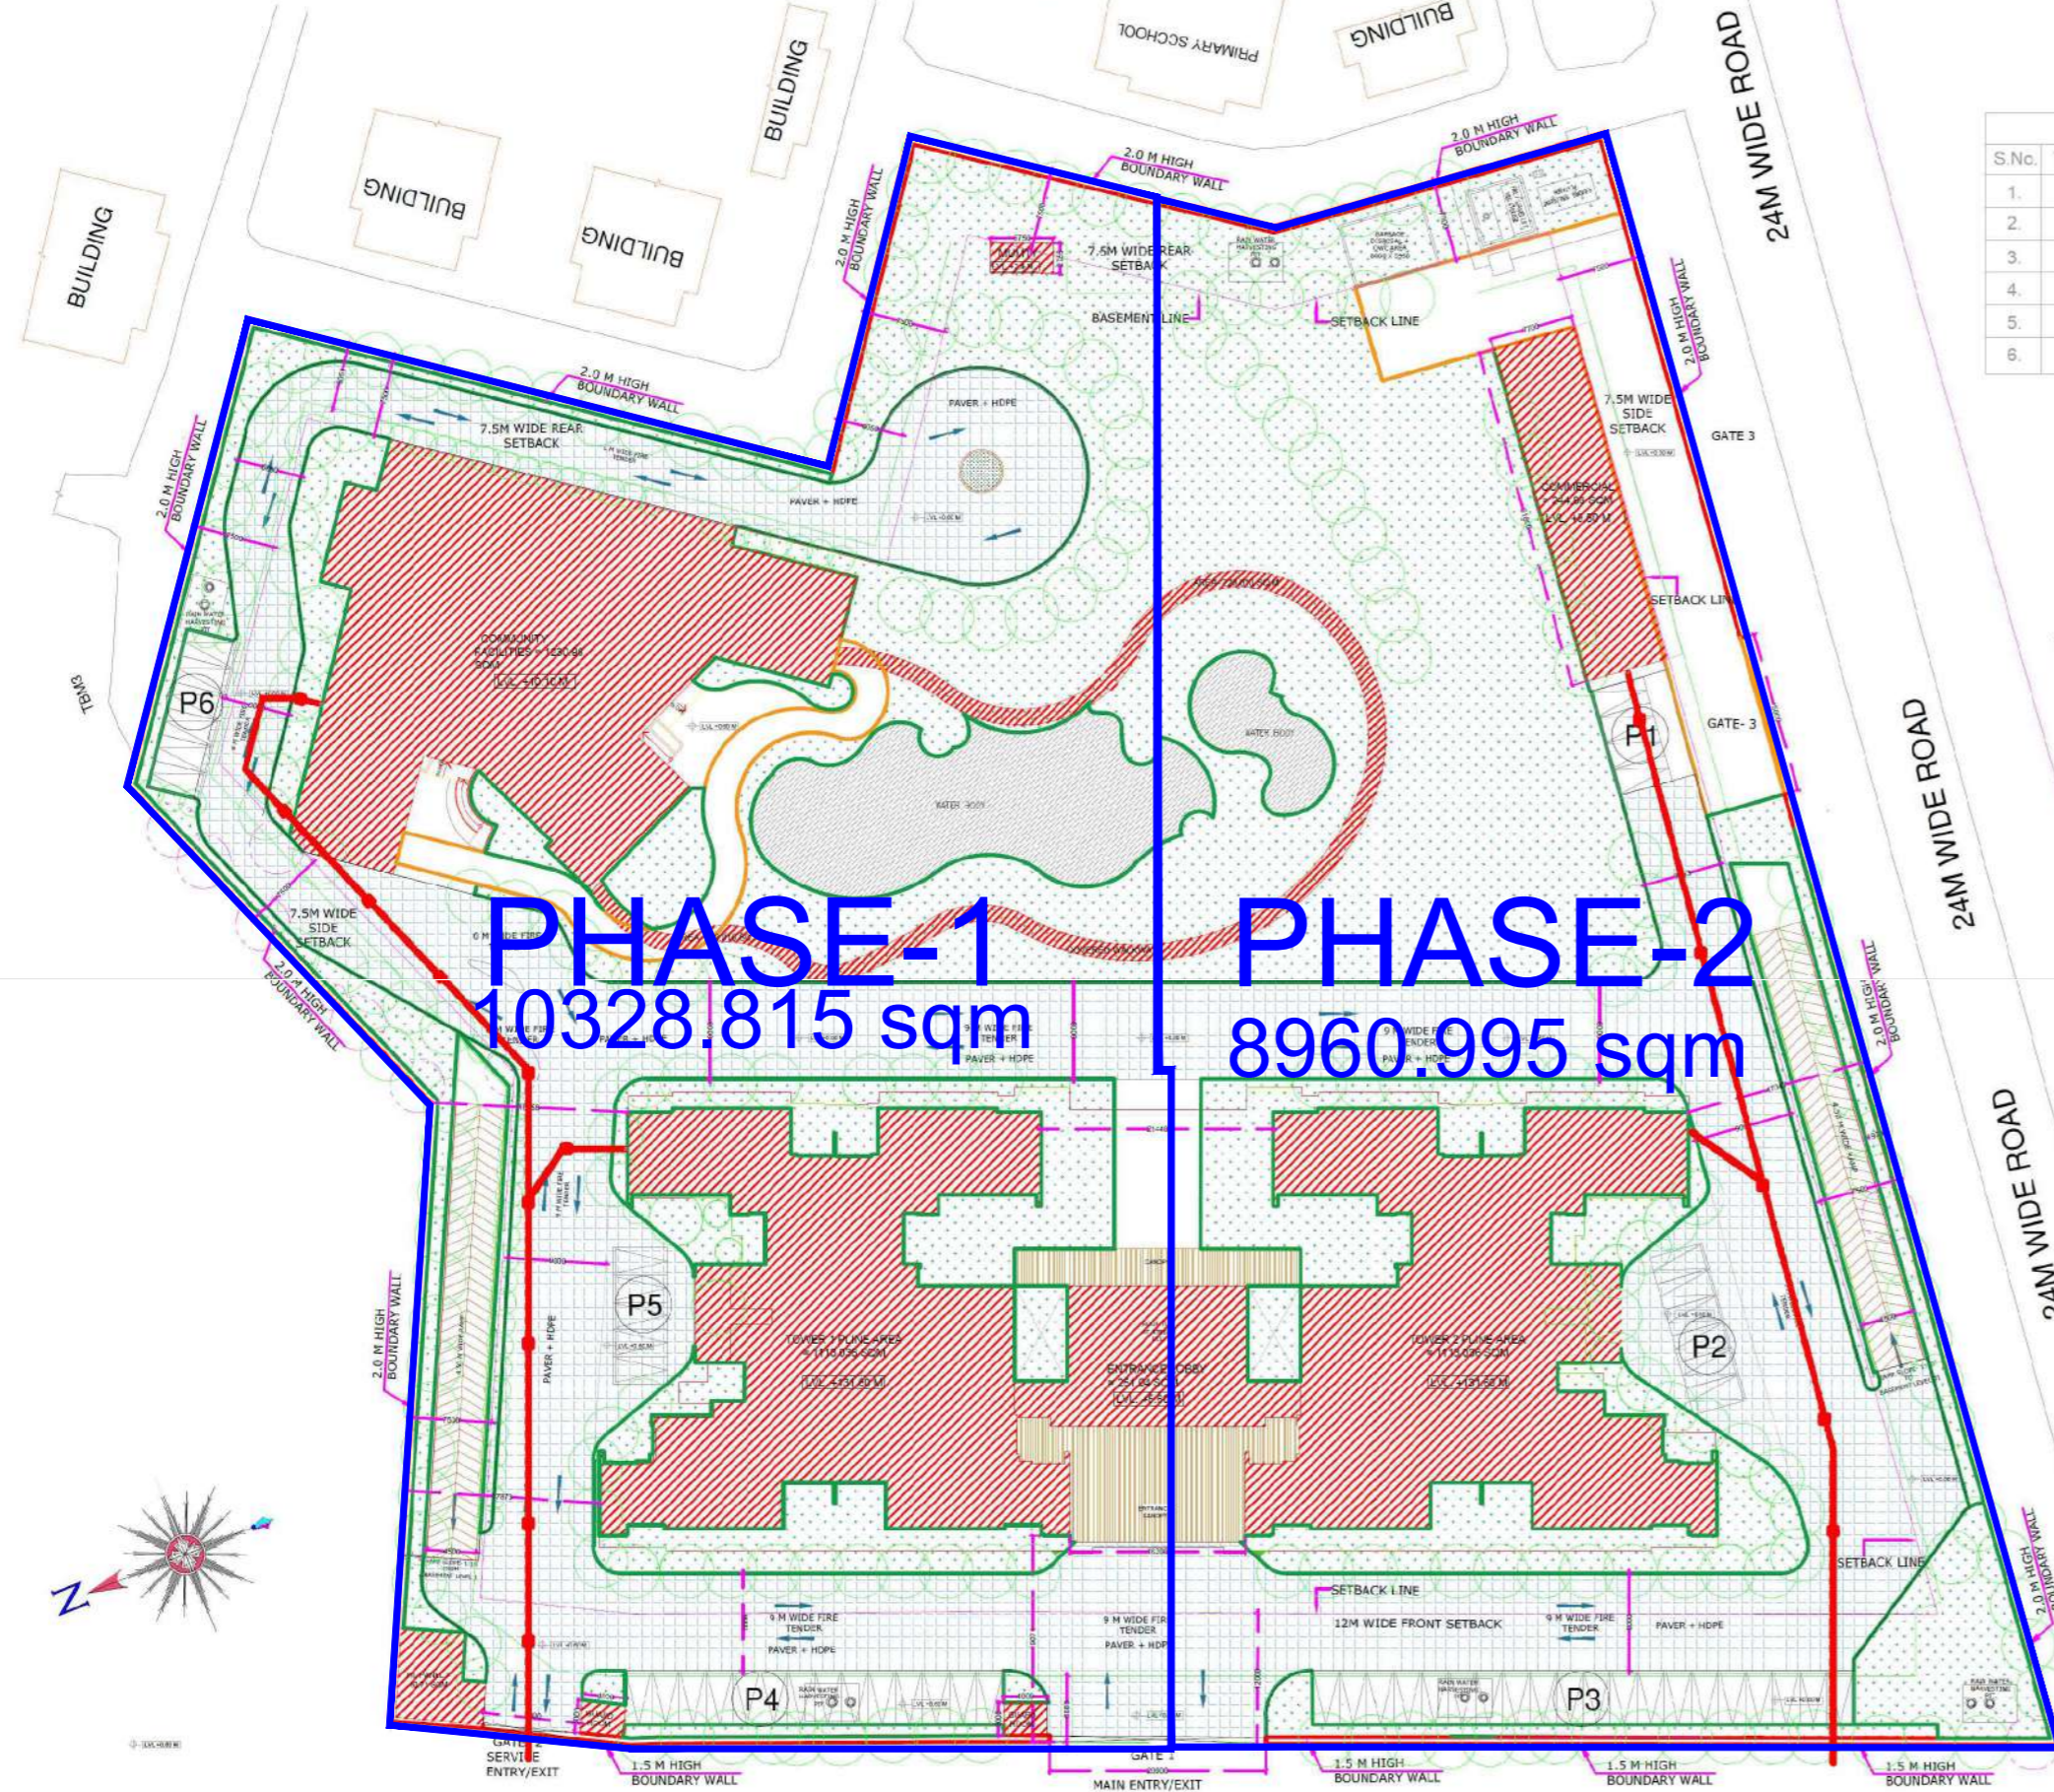

PHASE-1
10328.815 sqm




PHASE-2
8960.995 sqm

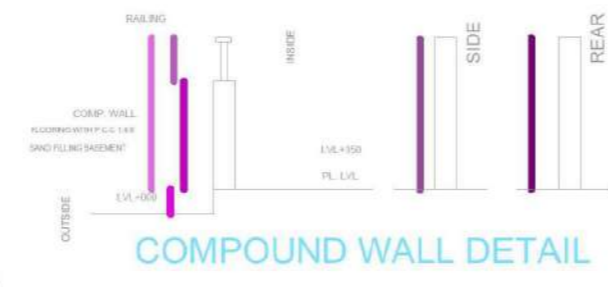

DOOR AND WINDOW SCHEDULE

S.No.	TYPE	WIDTH	SL	LL	REMARKS
1.	D	1.50	-	2.40	DOOR
2.	D1	0.75	-	2.40	DOOR
3.	W	1.50	0.9	2.40	WINDOW
4.	W1	0.9	0.9	2.40	WINDOW
5.	V	0.75	1.5	2.40	VENTILATOR
6.	FCD	1.50	-	2.40	FIRE CHECK DOOR

KEY PLAN

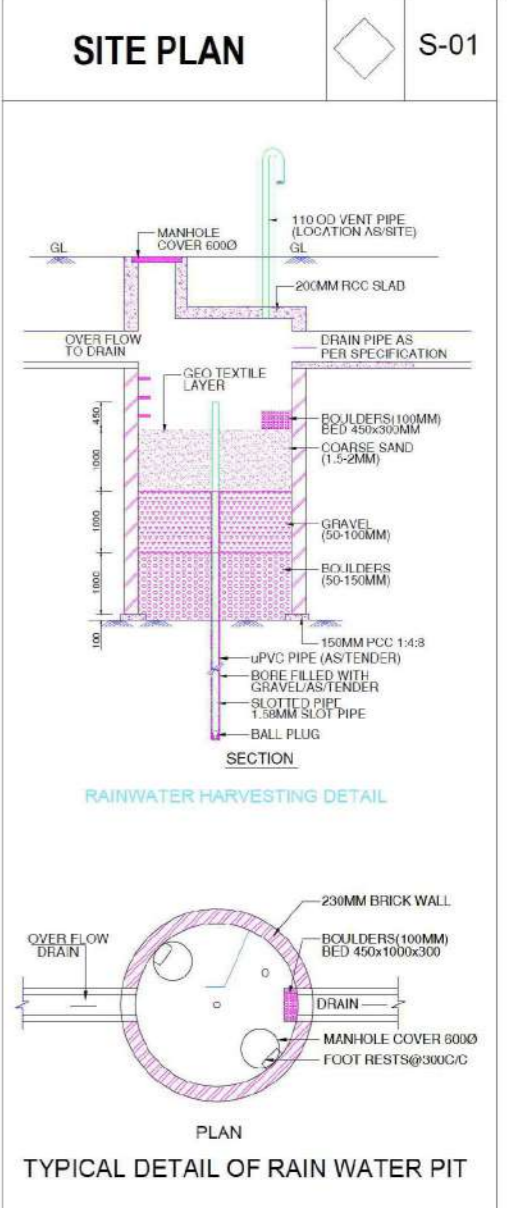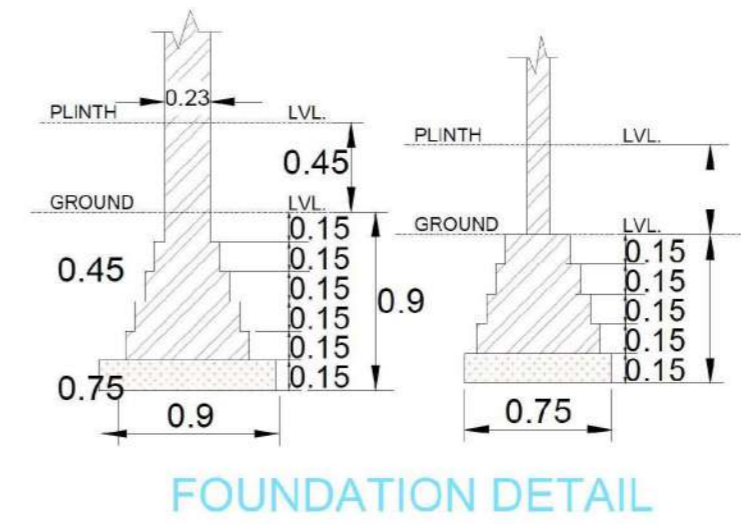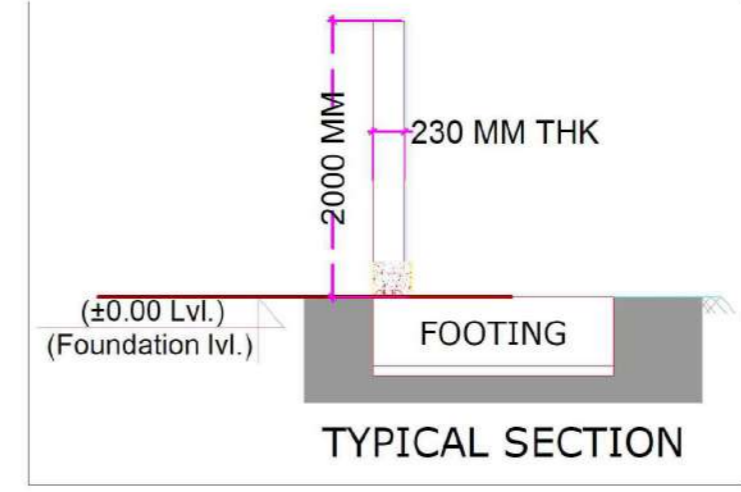

PROJECT TITLE
PROPOSED PLANS OF GROUP HOUSING AT PLOT NO- GH-02, SECTOR 45, NOIDA FOR - M/S EXPERION DEVELOPERS PVT. LTD.


DRAWING TITLE:-
SITE PLAN

SCALE: 1:100
DATE: 2023/09/28
DEALT
JOB NO.


S-01
DRG NO.

ARCHITECT'S SIGN

OWNER'S SIGN

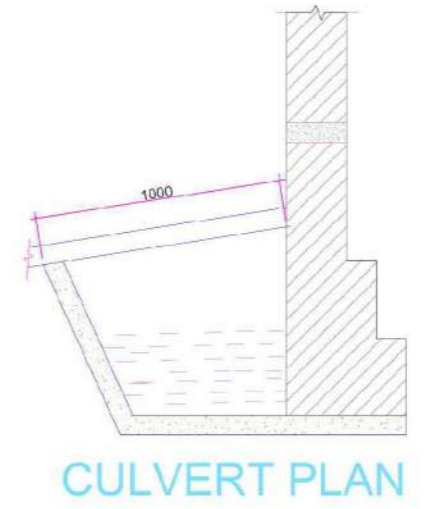

Ishtiyak Ahmed
Digitally signed by Ishtiyak Ahmed
Date: 2024.01.05 17:40:03 +05'30'

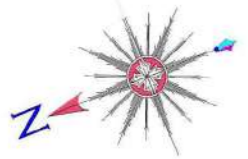

TO BLOCK D 30M WIDE ROAD 30M WIDE ROAD

DEVIDER TO NOIDA EXPRESSWAY

DEVIDER TO SEC-44