



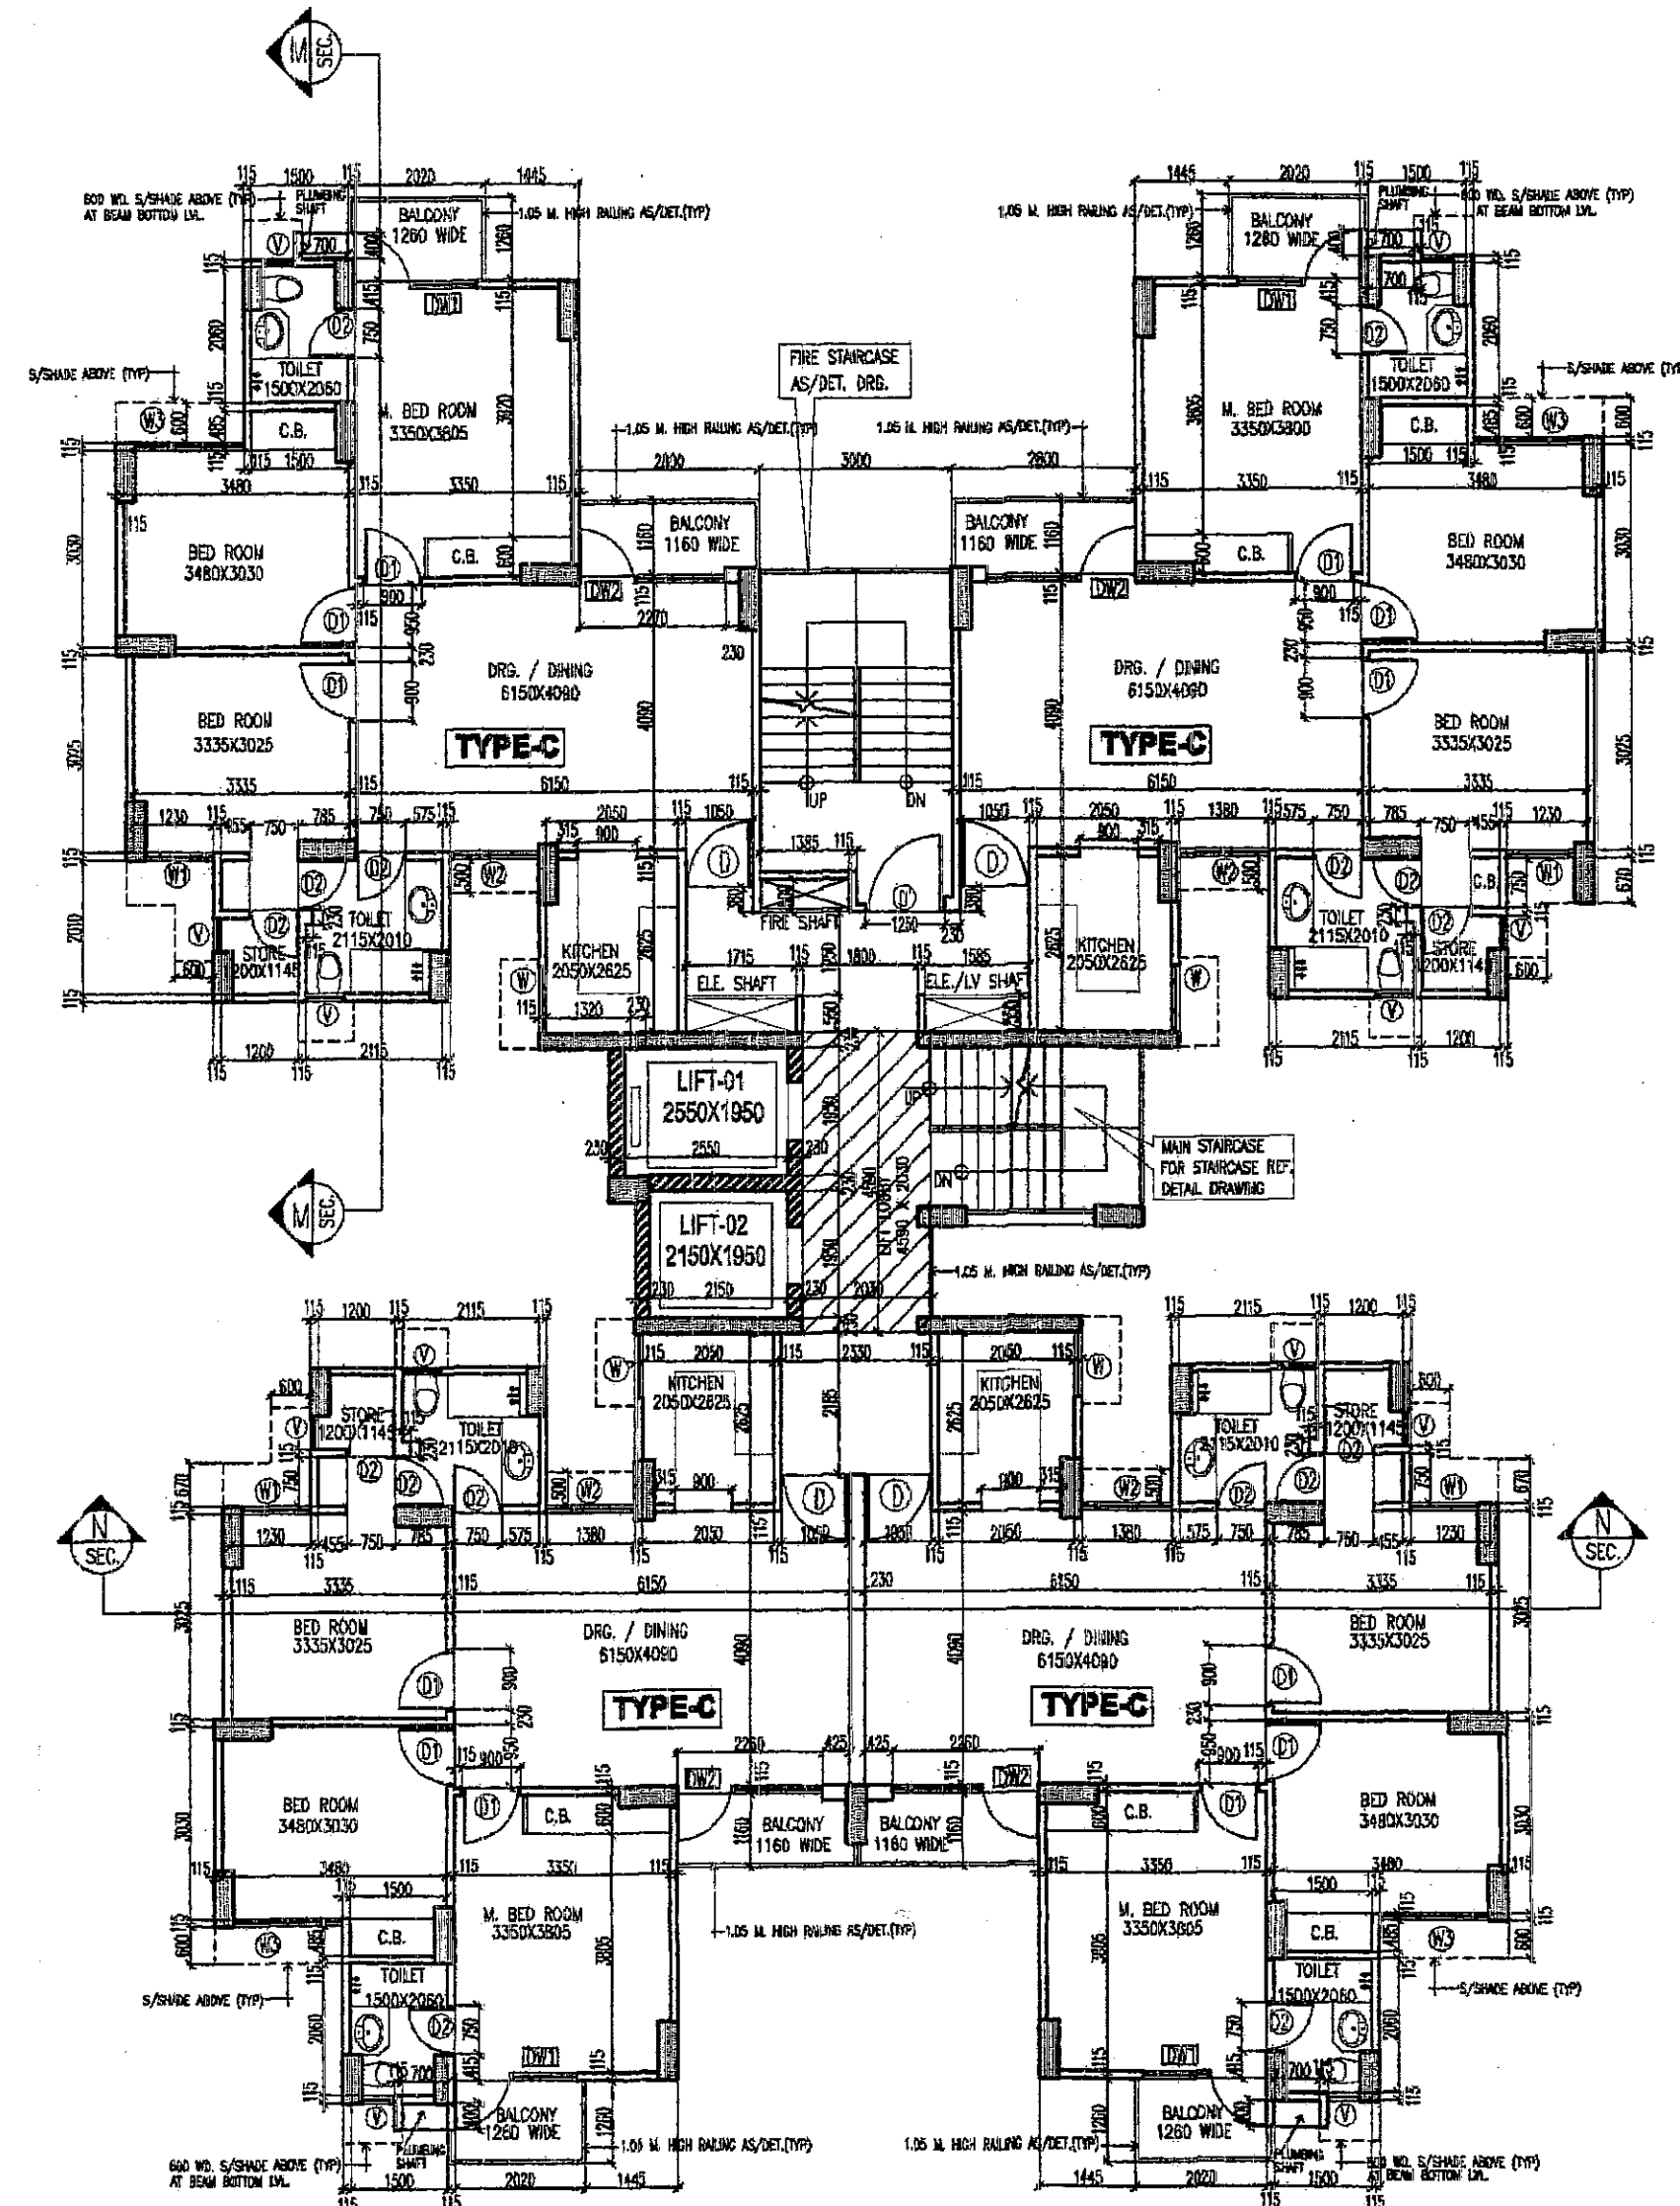

TYPICAL FLOOR PLAN (3RD TO 14TH FLOOR)

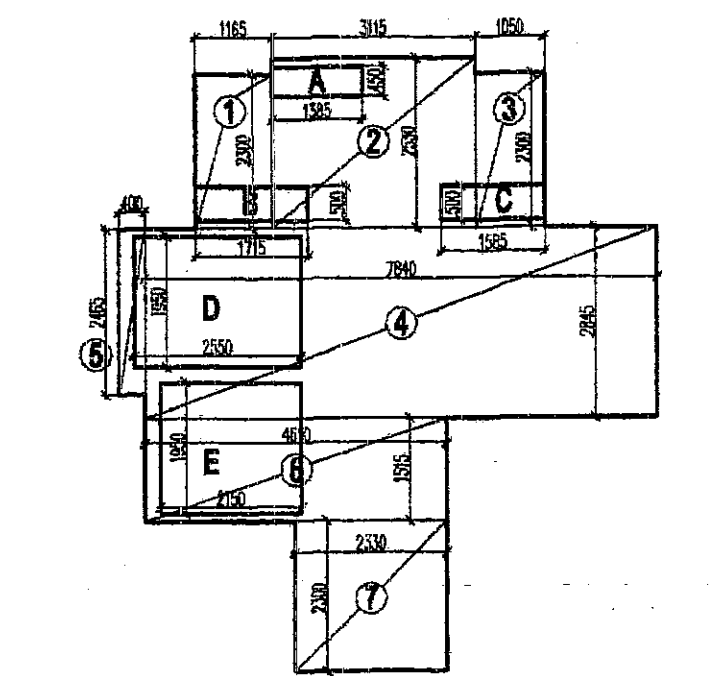


CORE AREA DIAGRAM TYP. FLOOR


1	1.185	X	2.300	X	1	=	2.680	SQ. M.
2	3.115	X	2.630	X	1	=	7.881	SQ. M.
3	1.050	X	2.300	X	1	=	2.415	SQ. M.
4	7.840	X	2.845	X	1	=	22.305	SQ. M.
5	0.400	X	2.465	X	1	=	0.986	SQ. M.
6	4.610	X	1.615	X	1	=	6.984	SQ. M.
7	2.300	X	2.330	X	1	=	5.359	SQ. M.
TOTAL AREA (A)								48.609
A	1.385	X	0.450	X	1	=	0.623	SQ. M.
B	1.715	X	0.500	X	1	=	0.858	SQ. M.
C	1.585	X	0.500	X	1	=	0.793	SQ. M.
D	2.550	X	1.950	X	1	=	4.973	SQ. M.
E	2.150	X	1.950	X	1	=	4.193	SQ. M.
TOTAL DEDUCTION (D)								11.438
TOTAL COVERED AREA (A-D)								37.171

TOTAL CORE AREA AT TYPICAL FL. = 37.171 - (LIFT LOBBY FREE FROM FAR)
= 37.171 - (4.590 x 2.030) = 37.171 - 9.318 = 27.853 SQMT.

TOTAL COVD. AREA OF TOWER-C FROM 3RD TO 14TH FLOOR = 4XTYPE (C) + COR E =
= 4(85.607) + 27.853 = 342.428 + 27.853 = 370.281 SQMT.

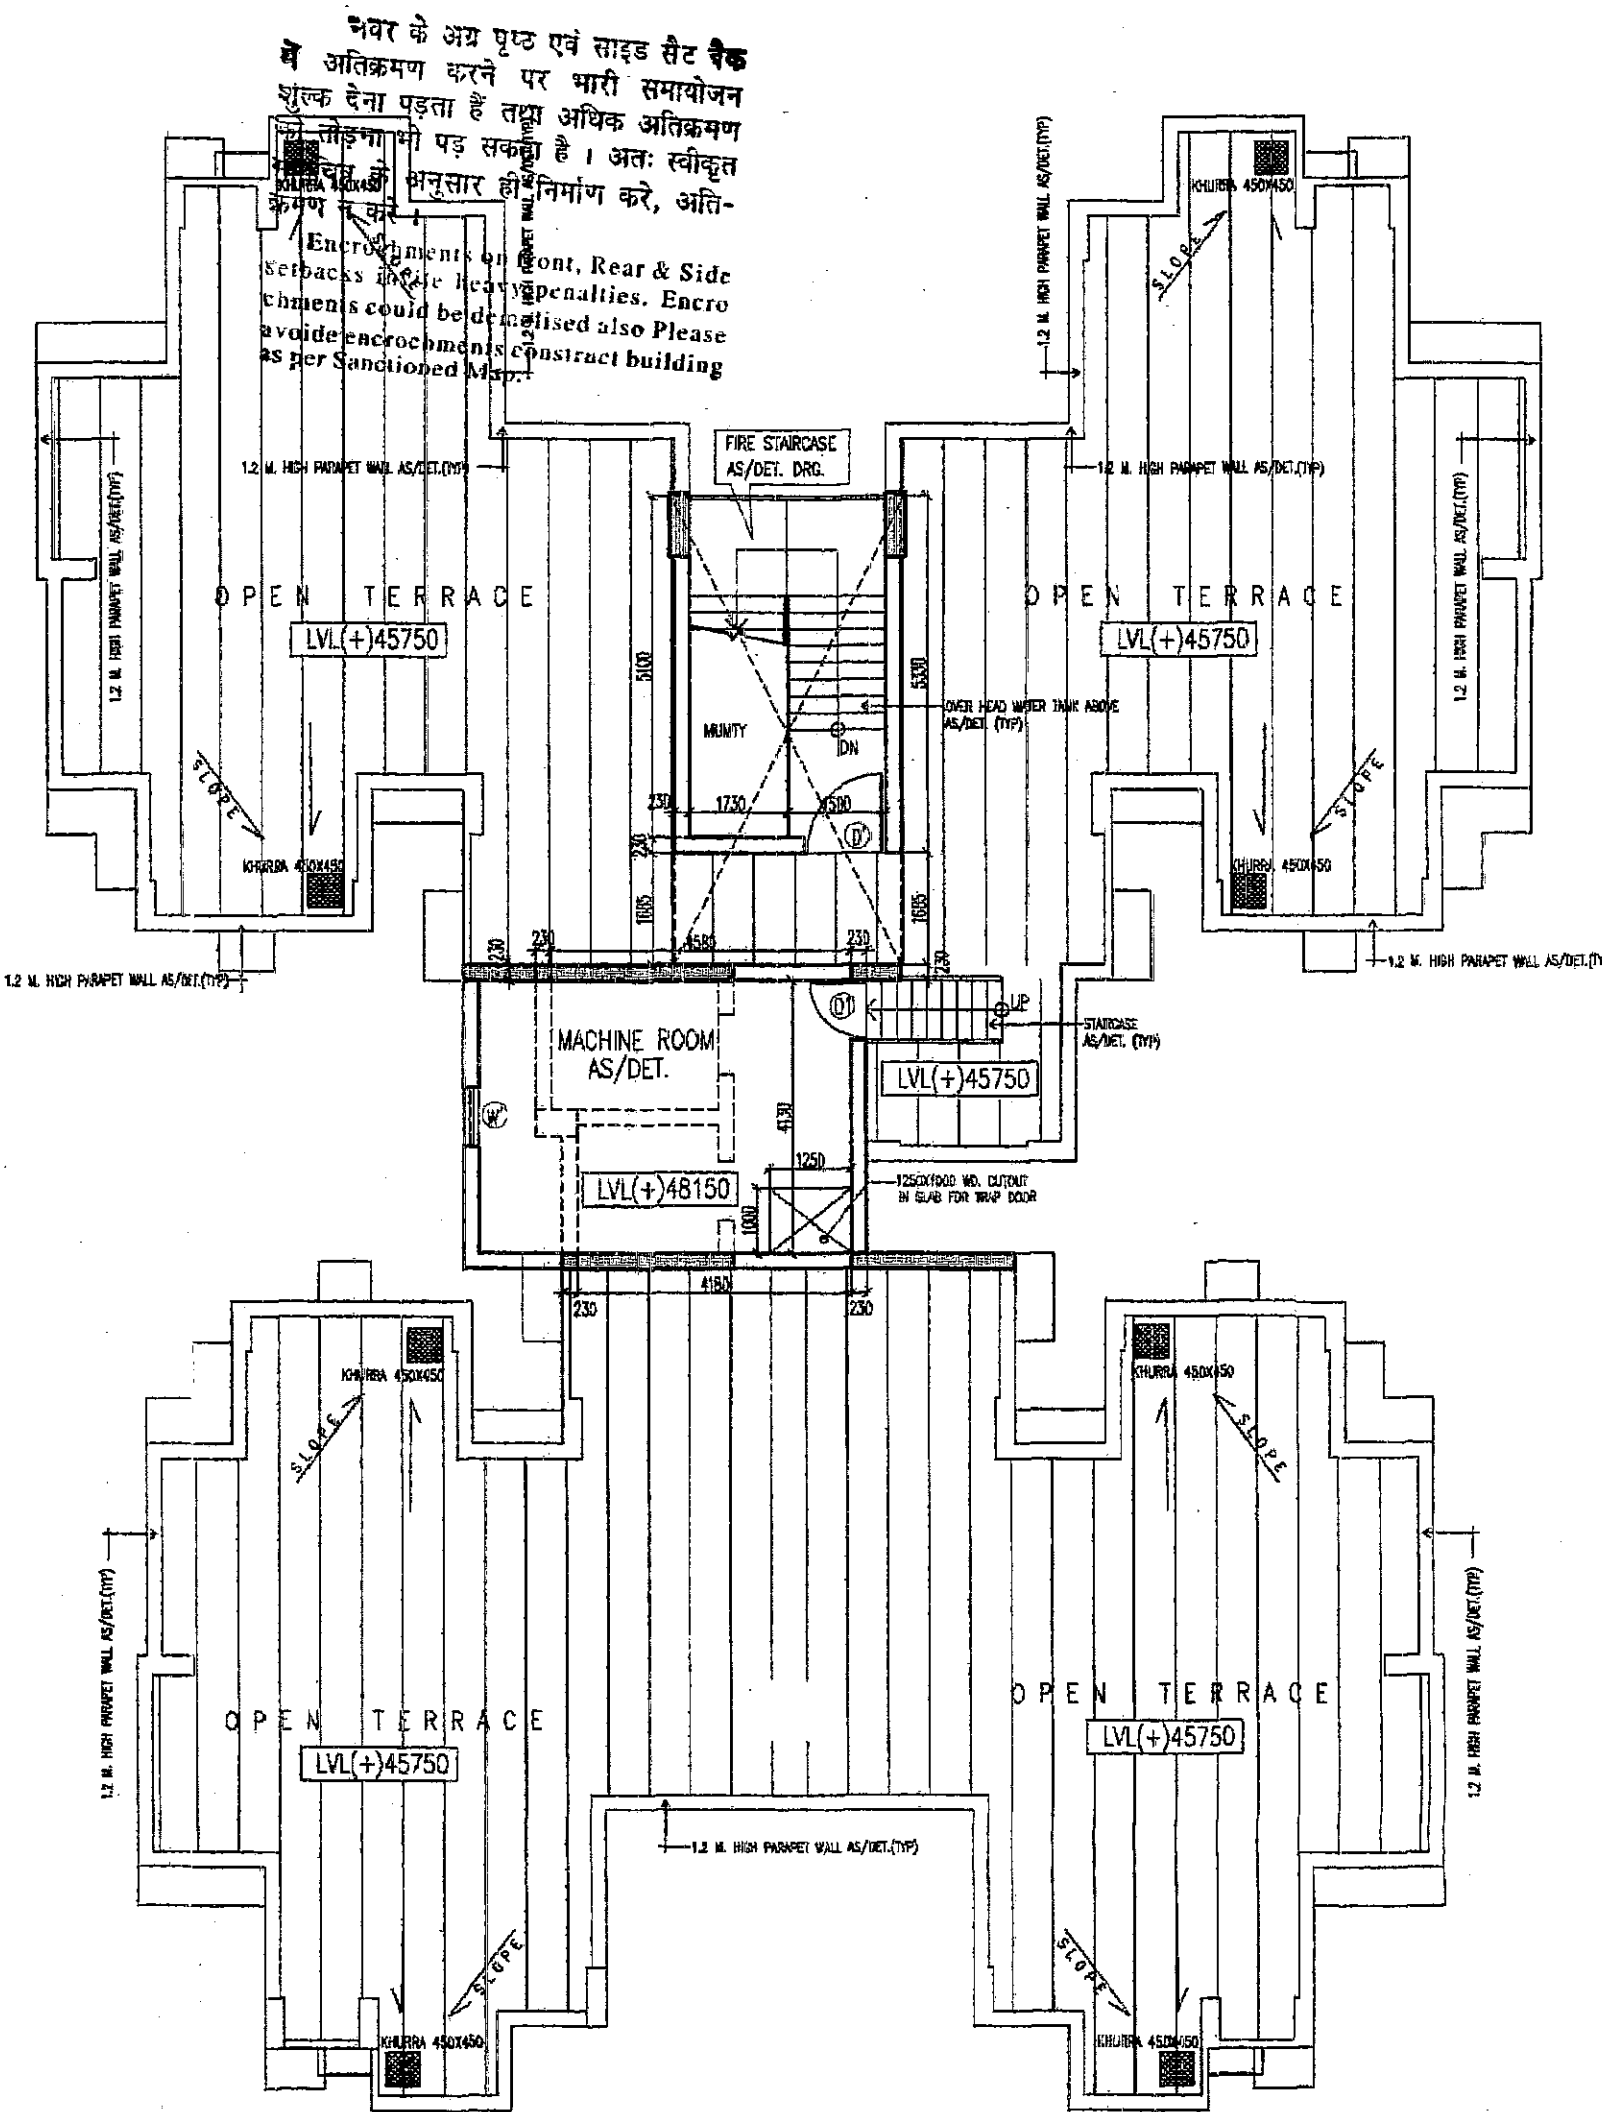

TERRACE FLOOR PLAN

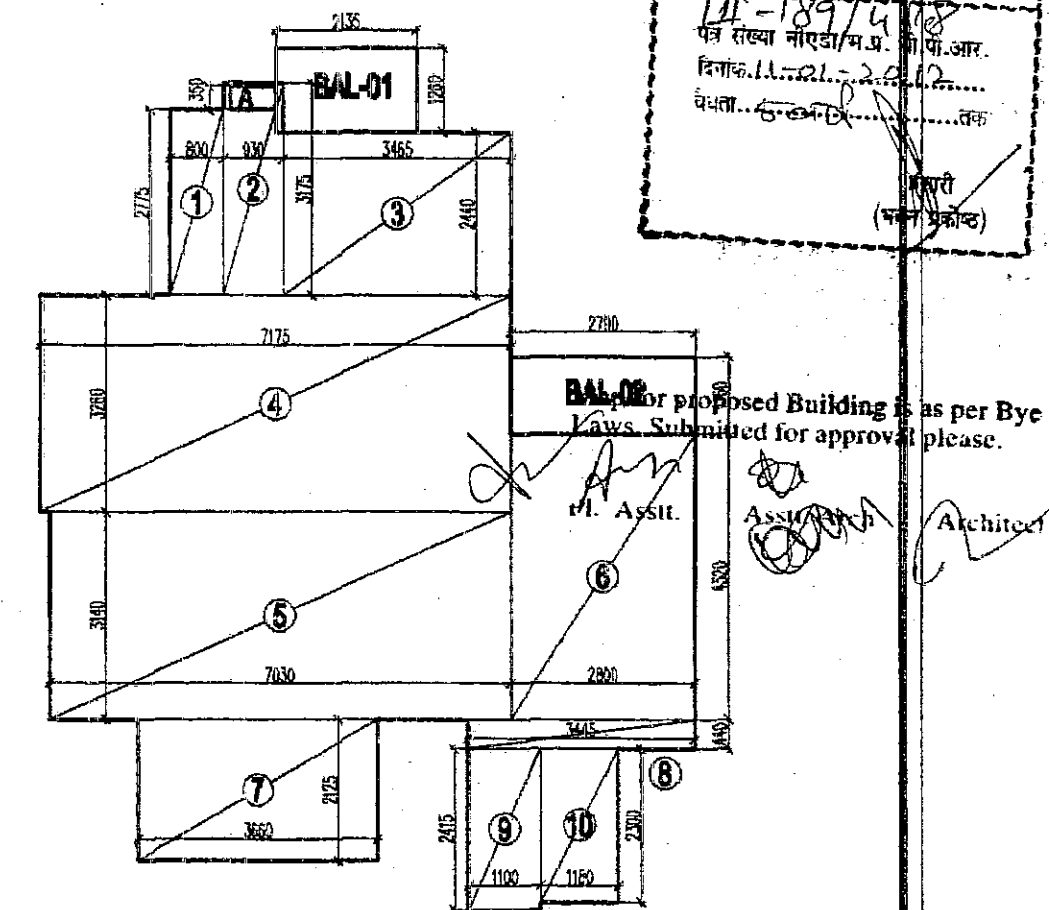

AREA DIAGRAM 3rd to 14th FLOOR (TYPE-C)

1	0.800	X	2.775	X	1	=	2.220	SQ. M.
2	0.930	X	3.175	X	1	=	2.953	SQ. M.
3	3.465	X	2.440	X	1	=	8.455	SQ. M.
4	7.175	X	3.260	X	1	=	23.391	SQ. M.
5	7.030	X	3.140	X	1	=	22.074	SQ. M.
6	2.800	X	4.320	X	1	=	12.096	SQ. M.
7	3.660	X	2.125	X	1	=	7.778	SQ. M.
8	0.440	X	3.445	X	1	=	1.516	SQ. M.
9	1.100	X	2.415	X	1	=	2.657	SQ. M.
10	1.180	X	2.300	X	1	=	2.714	SQ. M.
TOTAL AREA (A)								85.852
A	0.700	X	0.350	X	1	=	0.245	SQ. M.
TOTAL DEDUCTION (D)								0.245
TOTAL COVERED AREA (A-D)								85.607

TOTAL COVD. AREA OF UNIT FOR FAR = 85.607 SQMT.

NO	TYPE	SIZE	SILL	LINTEL	REMARK
1	D	1250X2100	-	2100	FIRE DOOR
2	D	1050X2100	-	2100	MAIN EXT.
3	D1	900X2100	-	2100	BED ROOM
4	D2	750X2100	-	2100	TOILET
5	DW1	1885X2450	0/150	2450	BED ROOM
6	DW2	2280X2450	0/150	2450	DRG./DINING
7	W	1000X1150	1050	2200	KITCHEN
8	W1	1045X1700	750	2450	BED ROOM
9	W2	1380X1700	750	2450	DRG./DINING
10	W3	1585X1700	750	2450	BED ROOM
11	V	500X1200	1000	2200	TOILET
12					

ARCHITECTS
SPACE COMBINE
ARCHITECTS, PLANNERS, ENGINEERS & PROJECT MANAGEMENT CONSULT.
A8/112, 2ND FLOOR,
SAFARJUNG ENCLAVE, NEW DELHI-29.
PH:-46150000.

PROJECT TITLE:
TOWER-C
3RD TO 14TH
FLOOR PLAN AND AREA DETAILS
SCALE: 1:100 DRG. NO.- A-
DEALT BY: BISHT
OWNER:
M/S TODAY HOMES NOIDA
PVT. LTD. (SPC)

Architect's Sign: **YOTI SINGHAL**
ARCHITECT
CA / 93 / 16250
Owner's Sign: **Today Homes Noida Pvt. Ltd.**
Authorised Signatory

नोट: 1. यह पत्राचार स्वीकृति की दिनांक से अधिक
तम 5 वर्ष की अवधि तक वैध रहेगा बशर्त कि परदेवार
का पट्टे के अधिकार उपलब्ध हो अथवा उसने पूर्ण
जीवित करा लिए हो। पट्टे के अधिकार उपलब्ध
पुनर्निर्मित न होने की दशा में मानविक की दृष्टता
पट्टे की वैधता जांच कर ही समझी जाएगी

15% Service area detail for TOWER -C (3RD TO 14TH FLOOR)

Floor	No. Of Floors	Cupboard area		Lift shaft Area		Service Duct Area		Fire Staircase Area		Lift Lobby Area		(Area in Sq.mts.)	
		per floor	Total (Sq.mts.)	per floor	Total (Sq.mts.)	per floor	Total (Sq.mts.)	per floor	Total (Sq.mts.)	per floor	Total (Sq.mts.)	Total common area taken in 15% FAR calculation	
Ground floor													
Typ. Floor (3rd floor to 14th floor)	12	(2) आवासीय को अपार्टमेंट प्रमाण पर 85% आवंटित करते समय विद्युत प्रकाशक (आवासीय) से नियम अनुसार समय प्रतिबंध प्रावधान मान्यता प्राप्त होगा	9.166	109.992	2.272	27.264	13.8	165.600	9.318	111.816			414.672
Total (12 floors)							27.264	165.600		111.816			492.672

PROJECT:
PROPOSED GROUP HOUSING AT PLOT NO GH-01, SECTOR-135, NOIDA (U.P.)