



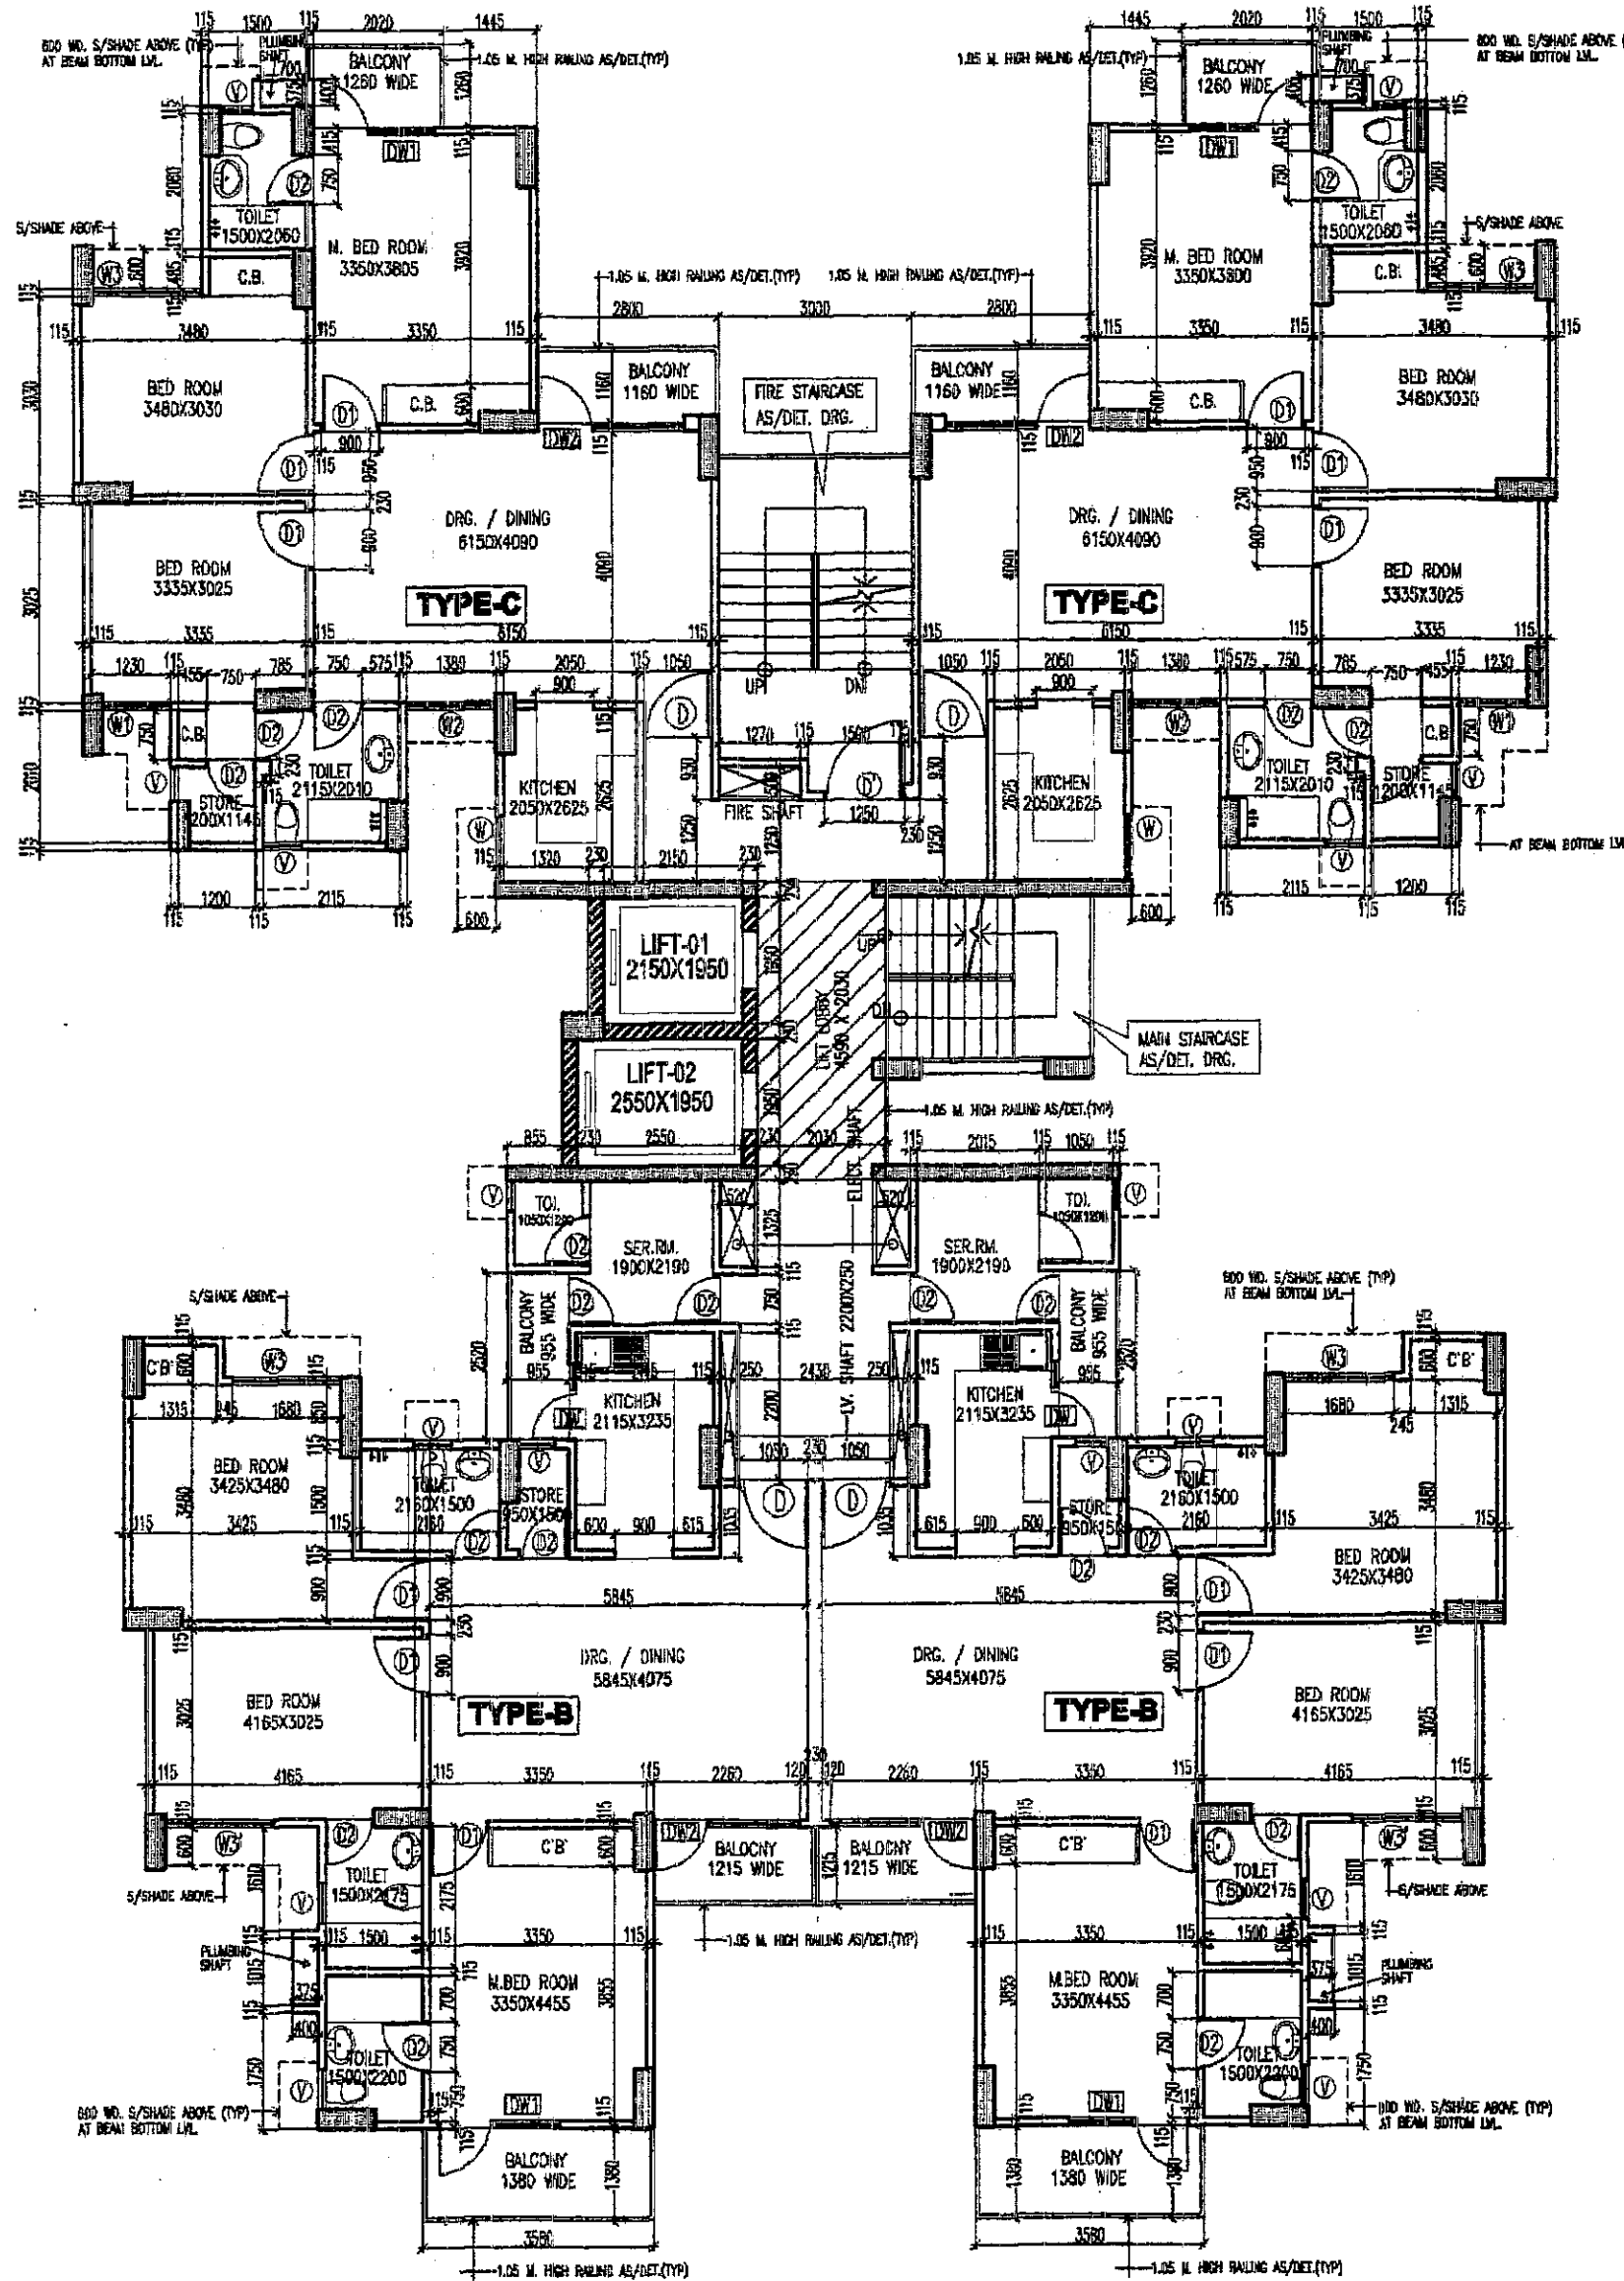

TYPICAL FLOOR PLAN (3RD TO 14TH FLOOR)

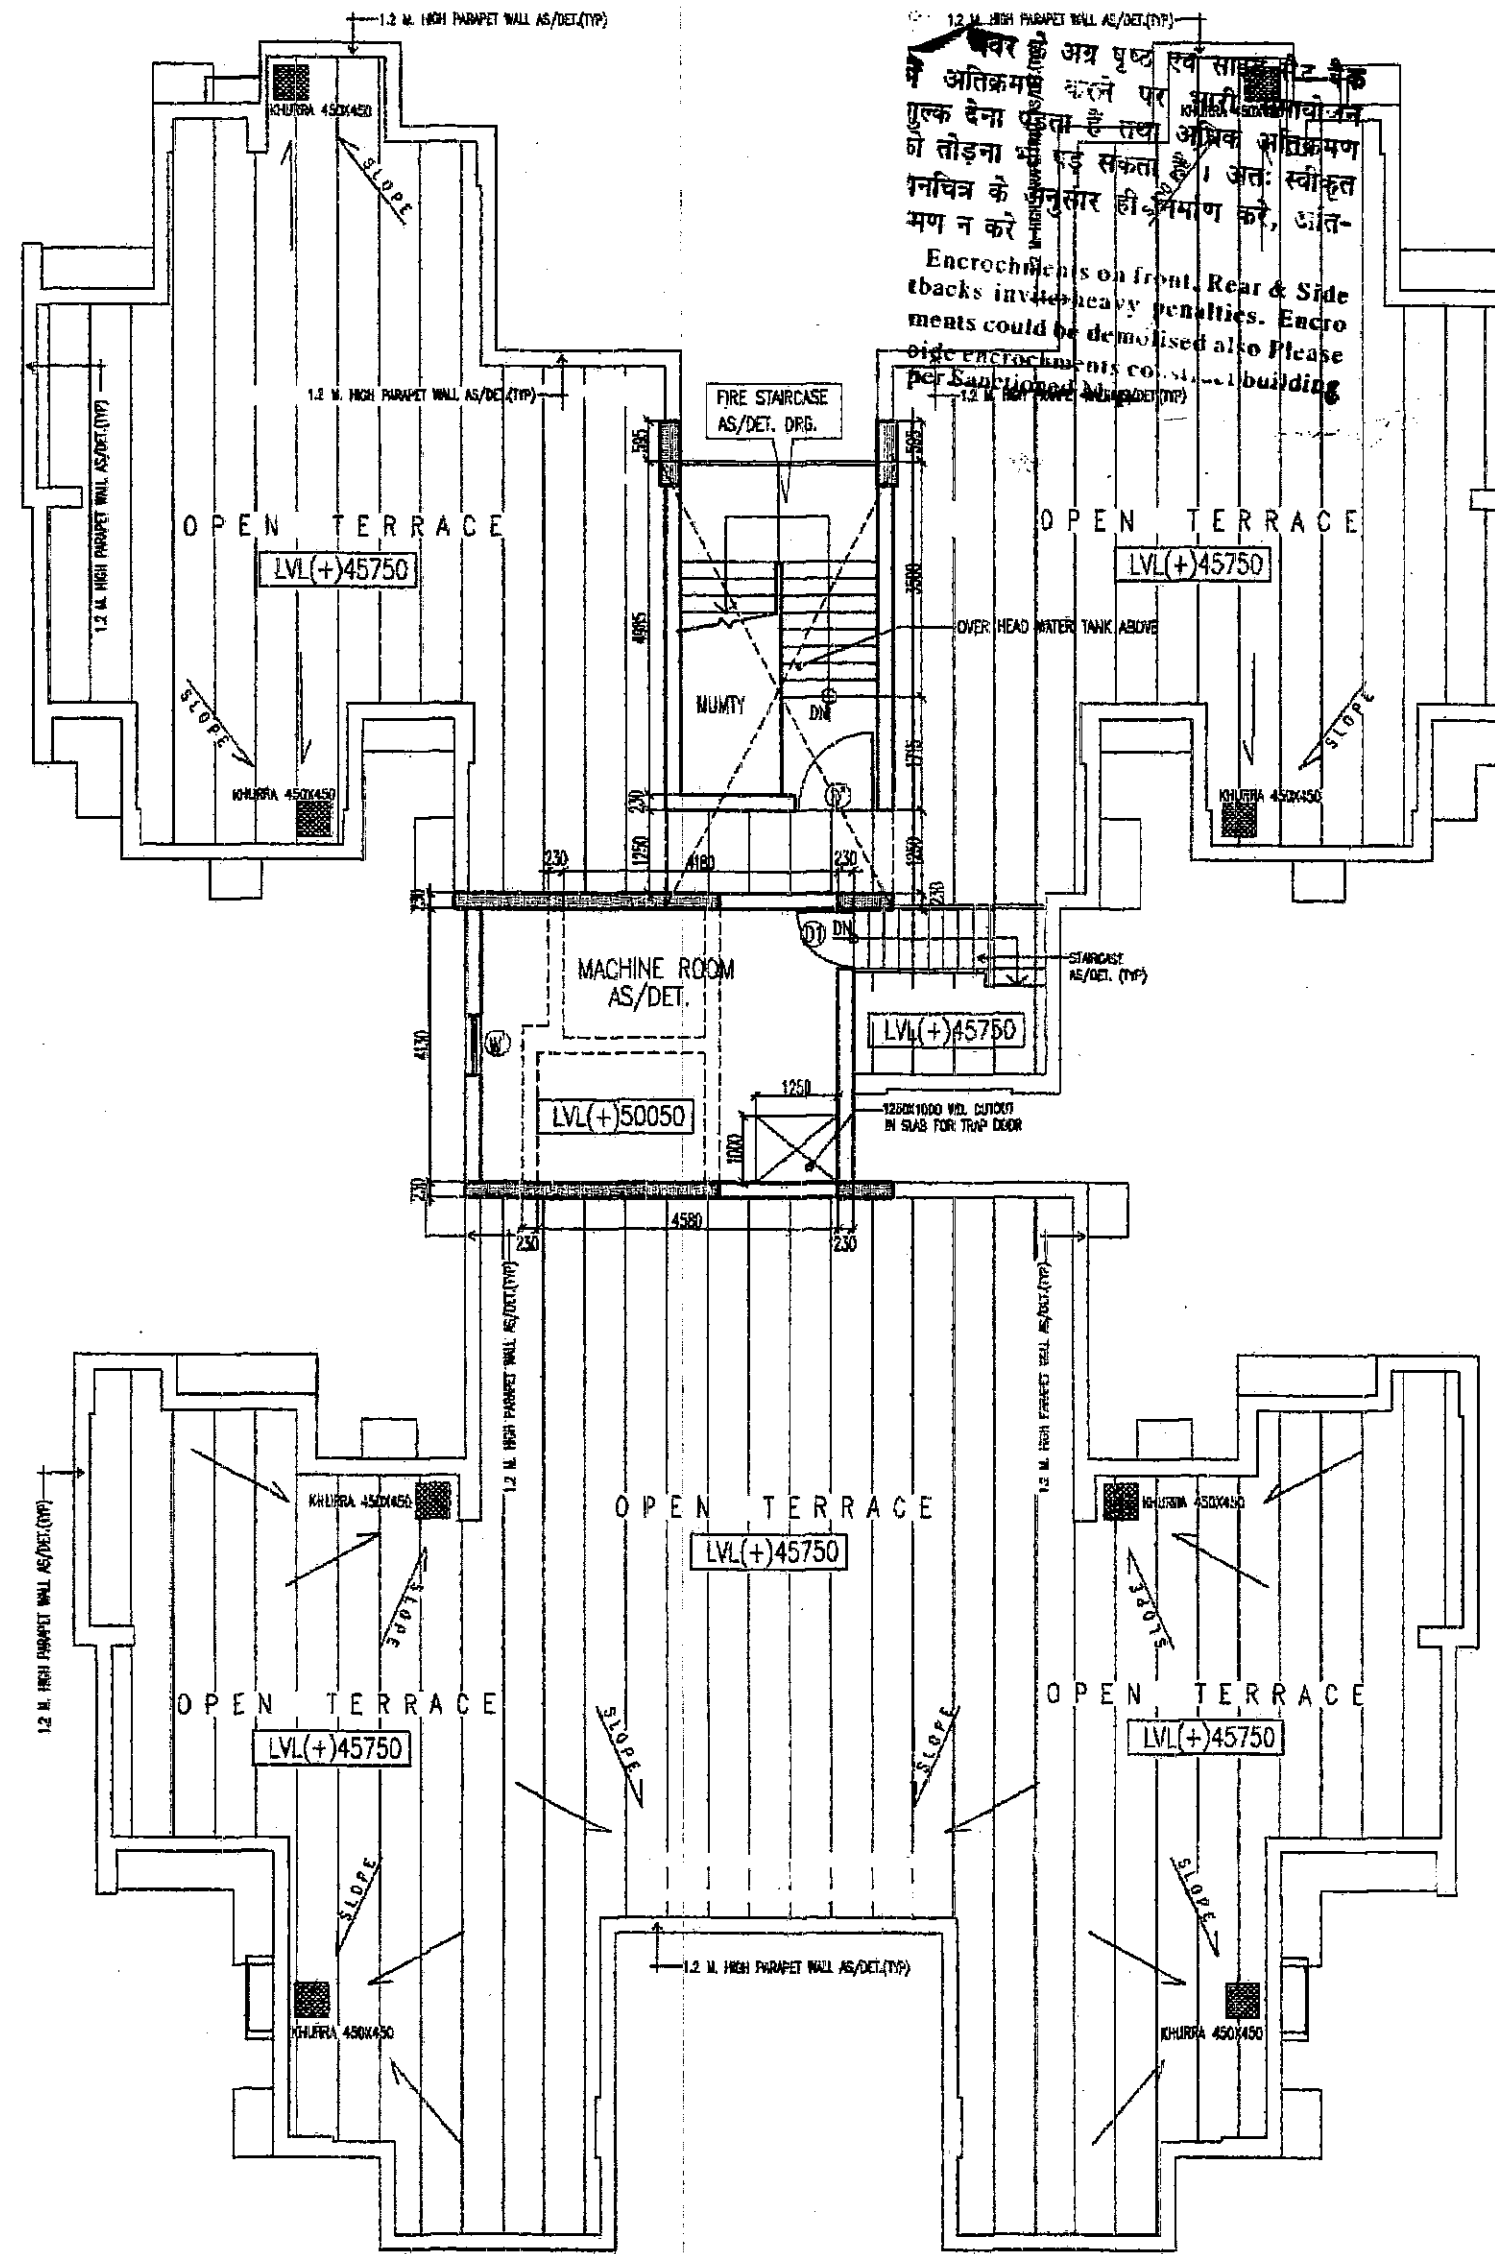


TERRACE FLOOR PLAN

AREA DIAGRAM 3rd to 14th FLOOR (TYPE-C)

TYPICAL FLOOR AREA DETAIL				
1	0.800	X	2.775	X 1 = 2.220 SQ.M.
2	0.930	X	3.175	X 1 = 2.963 SQ.M.
3	3.465	X	2.440	X 1 = 8.466 SQ.M.
4	7.175	X	3.260	X 1 = 23.391 SQ.M.
5	7.030	X	3.140	X 1 = 22.074 SQ.M.
6	2.800	X	4.320	X 1 = 12.096 SQ.M.
7	3.860	X	2.125	X 1 = 7.778 SQ.M.
8	0.440	X	3.445	X 1 = 1.516 SQ.M.
9	1.100	X	2.415	X 1 = 2.657 SQ.M.
10	1.180	X	2.300	X 1 = 2.714 SQ.M.
TOTAL AREA (A)				85.862 SQ.M.
A				0.700 X 0.350 X 1 = 0.245 SQ.M.
TOTAL DEDUCTION (D)				0.245 SQ.M.
TOTAL COVERED AREA (A-D)				85.607 SQ.M.

TOTAL COVD. AREA OF TYPE-C UNIT FOR FAR = 85.607 SQ.M.

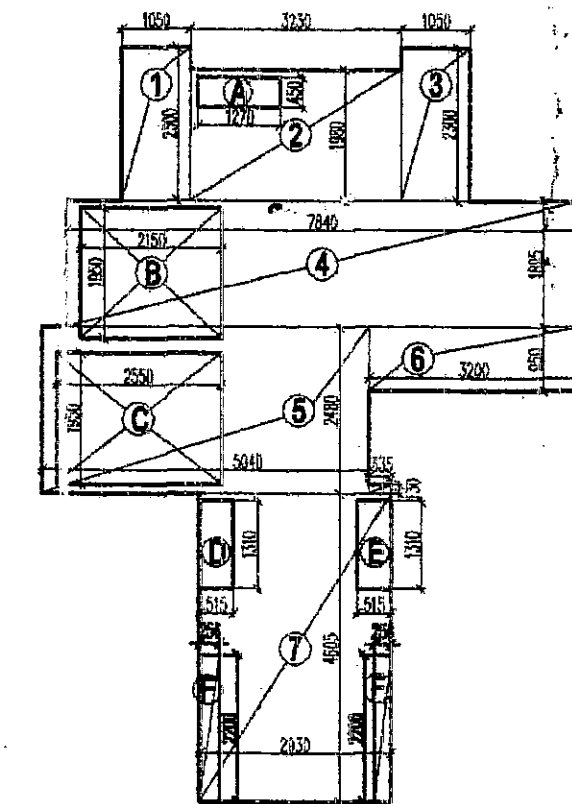


CORE AREA DIAGRAM TYP. FL.

TYPICAL CORE AREA DETAIL				
1	1.050	X	2.300	X 1 = 2.415 SQ.M.
2	3.230	X	1.880	X 1 = 6.095 SQ.M.
3	1.050	X	2.300	X 1 = 2.415 SQ.M.
4	7.840	X	1.895	X 1 = 14.857 SQ.M.
5	5.040	X	2.480	X 1 = 12.499 SQ.M.
6	3.200	X	0.850	X 1 = 3.040 SQ.M.
7	2.800	X	4.805	X 1 = 13.493 SQ.M.
8	0.835	X	0.130	X 1 = 0.044 SQ.M.
TOTAL AREA (A)				55.155 SQ.M.
A				1.270 X 0.450 X 1 = 0.572 SQ.M.
B				2.150 X 1.990 X 1 = 4.193 SQ.M.
C				2.650 X 1.950 X 1 = 4.973 SQ.M.
D				1.310 X 0.515 X 1 = 0.675 SQ.M.
E				1.310 X 0.515 X 1 = 0.675 SQ.M.
F				0.255 X 2.200 X 2 = 1.128 SQ.M.
TOTAL DEDUCTION (D)				12.214 SQ.M.
TOTAL COVERED AREA (A-D)				42.944 SQ.M.

CORE AREA DETAIL TYP. FLOOR

TOTAL CORE AREA AT TYPICAL FL. = 42.944 - (LIFT LOBBY FREE FROM FAR) = 42.944 - (4.590 x 2.030) = 42.944 - 9.318 = 33.626 SQ.M.

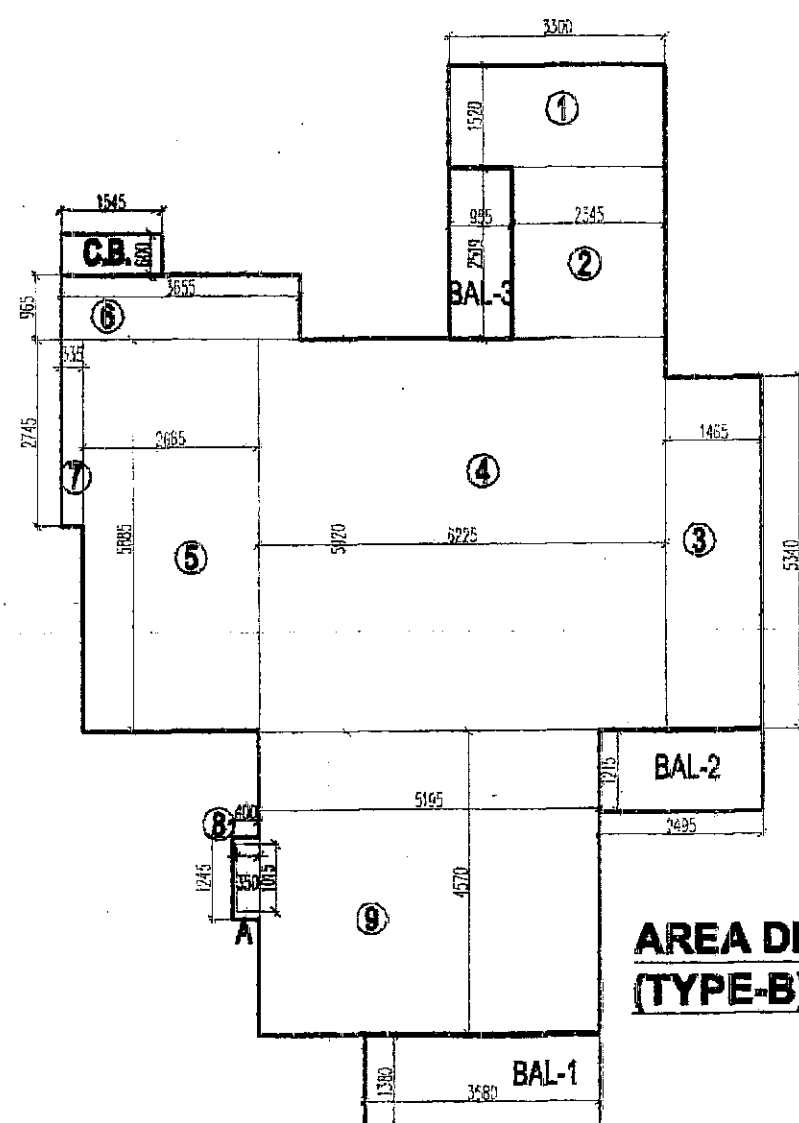

AREA DIAGRAM TYP. FLOOR (TYPE-B)

TYPICAL FLOOR AREA DETAIL				
1	3.300	X	1.520	X 1 = 5.016 SQ.M.
2	2.345	X	2.519	X 1 = 5.907 SQ.M.
3	1.465	X	5.340	X 1 = 7.823 SQ.M.
4	6.225	X	5.620	X 1 = 35.062 SQ.M.
5	2.055	X	5.885	X 1 = 12.084 SQ.M.
6	3.695	X	0.965	X 1 = 3.527 SQ.M.
7	0.335	X	2.745	X 1 = 0.920 SQ.M.
8	0.400	X	1.245	X 1 = 0.498 SQ.M.
9	5.195	X	4.570	X 1 = 23.741 SQ.M.
TOTAL AREA (A)				99.967 SQ.M.
A				0.350 X 1.015 X 1 = 0.355 SQ.M.
TOTAL DEDUCTION (D)				0.355 SQ.M.
TOTAL COVERED AREA (A-D)				99.612 SQ.M.

TOTAL COVD. AREA OF TYPE-B FOR FAR = 99.612 SQ.M.

C.B.-1 - 1.545 X 0.60 = 0.927 SQ.M.

15% Service area detail for TOWER -D (3RD TO 14TH FLOOR)

Floor	No. Of Floors	Cupboard area		Lift shaft Area		Service Duct Area		Fire Staircase Area		Lift Lobby Area		(Area in Sq.mts.)	
		per floor	Total (Sq.mts.)	per floor	Total (Sq.mts.)	per floor	Total (Sq.mts.)	per floor	Total (Sq.mts.)	per floor	Total (Sq.mts.)	Mumty	Machine Room
Ground floor													
Typ. Floor	12	1.854	22.248	9.166	109.992	36.576	438.912	13.815	165.780	9.318	111.816		
(3rd floor to 14th floor)												24.000	26.000
Total (12 floors)			22.248		109.992	36.576	438.912	165.780	165.780	111.816	111.816		

(2) जहाँ की आवश्यकता पड़ने पर अनुमति देकर करके समय विकास प्रकल्प (आवास) से नियम अनुसार समय वृद्धिपत्र प्राप्त कर प्रस्तुत करना होगा

TOTAL FAR AREA OF TOWER-D AT TYPICAL FLOOR = 2XTYPE (C) + 2XTYPE-B + TYPICAL CORE = 2(85.607) + 2(99.612) + 33.626 = 171.214 + 199.224 + 33.626 = 404.064 SQ.M.

ARCHITECTS
SPACE COMBINE
ARCHITECTS, PLANNERS, ENGINEERS & PROJECT MANAGEMENT CONSULT.
A1/112, 2ND FLOOR,
SAFARJUNG ENCLAVE, NEW DELHI-29.
PH:-46150000.

SHEET TITLE:
TOWER-D,E
3RD TO 14TH
FLOOR PLAN AND AREA DETAILS

SCALE: 1:100 DRG. NO. A- (15)

DEALT BY: BISHT

OWNER:
M/S TODAY HOMES NOIDA PVT. LTD. (SPC)

Today Homes Noida Pvt. Ltd.
NOTI SINGHAL
ARCHITECT
CA/93/16250
ARCHITECT'S SIGN

Authorised Signatory
OWNER'S SIGN