



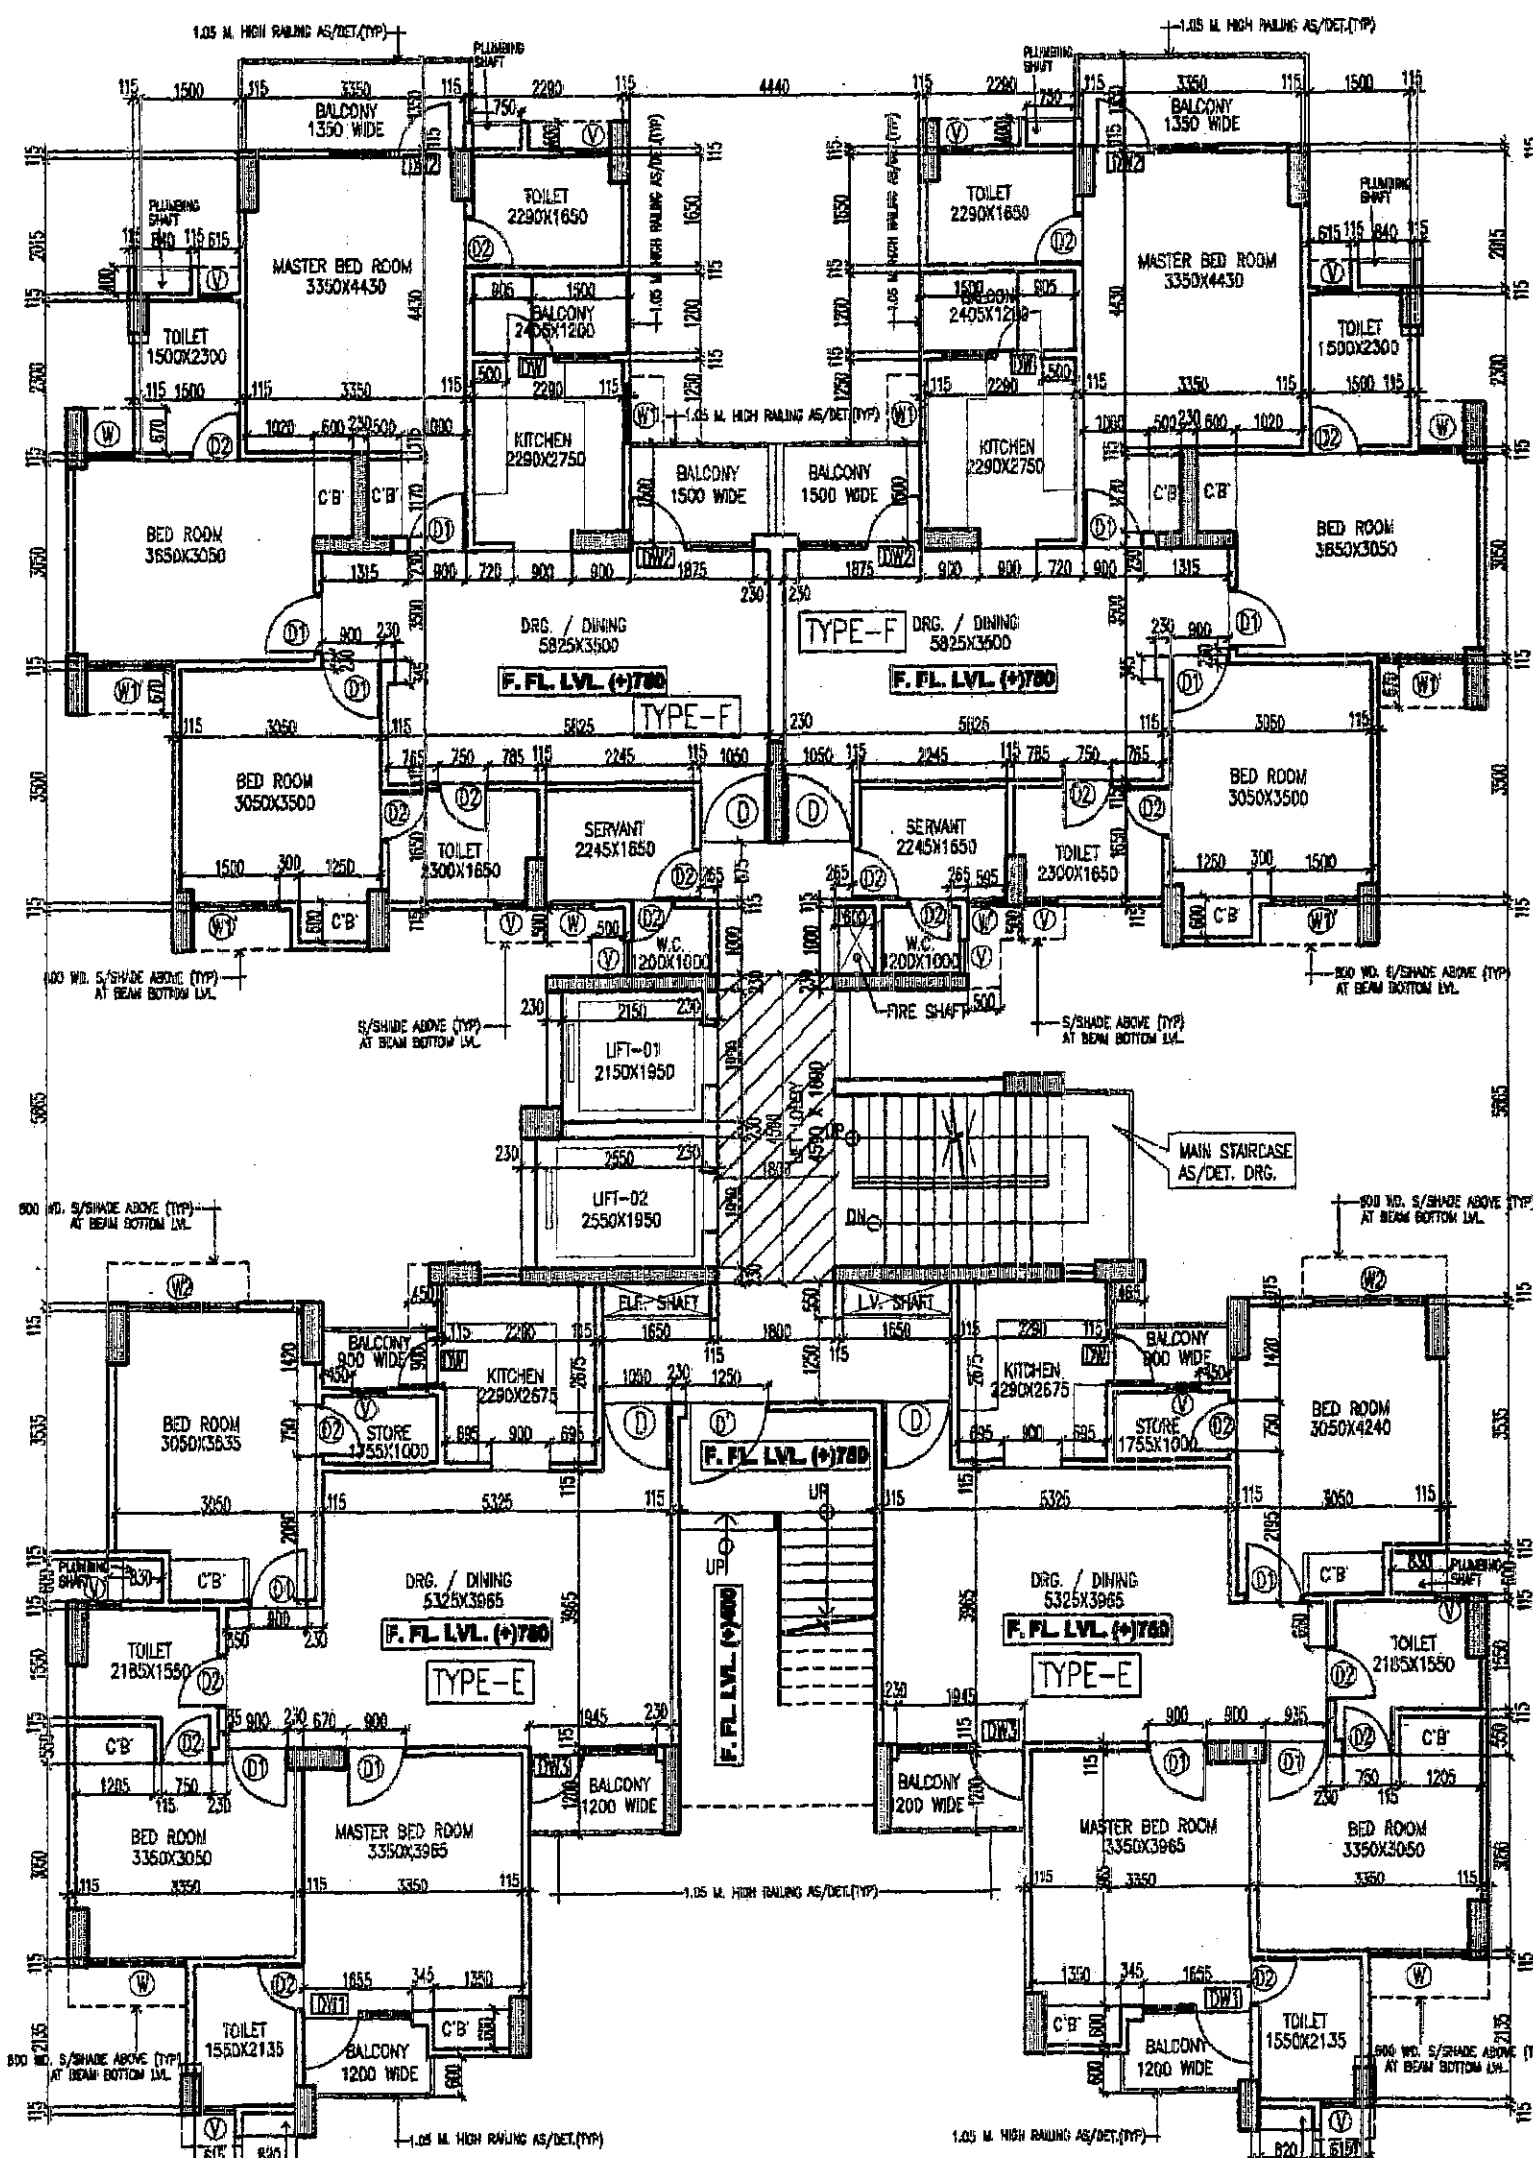

GROUND FLOOR PLAN

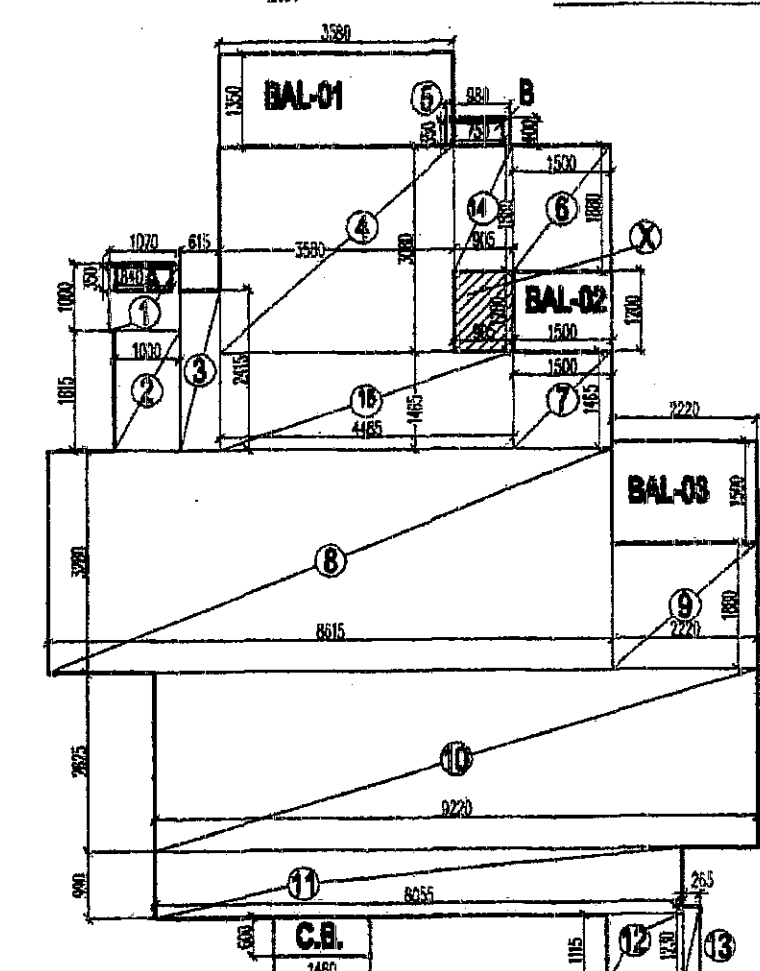

TYP. FL. AREA DETAIL (TYPE-F)


BALCONY AREA AT GR. FL. FOR GROUND COVERAGE
BALCONY-1 - 3.58 X 1.35 = 4.84 SQ.M. = 1.48 SQ.M. TOTAL COVD. AREA OF TYPE-F FOR GROUND COVERAGE
BALCONY-2 - 1.50 X 1.20 = 1.80 SQ.M. TOTAL COVD. AREA OF TYPE-F FOR GROUND COVERAGE
BALCONY-3 - 2.20 X 1.50 = 3.30 SQ.M.

TOTAL COVD. AREA OF TYPE-F FOR GR. COVERAGE = 96.397 + BALCONY AREA = 96.397 + 10.83 = 107.227 SQ.MT.


TOTAL GR. COVERAGE OF TOWER-G AT GR. FL. = 2XTYPE (E) + 2XTYPE (F) + GR. CORE = 2(93.64) + 2(107.227) + 61.60 = 187.28 + 214.454 + 61.60 = 463.334 SQ.MT.

TOTAL FAR AREA OF TOWER-G AT GROUND FLOOR = 2XTYPE (E) + 2XTYPE (F) + GROUND CORE = 2(85.423) + 2(95.84) + 37.778 = 170.846 + 191.68 + 37.778 = 400.304 SQ.MT.

TOTAL FAR AREA OF TOWER-G AT TYPICAL FLOOR = 2XTYPE (E) + 2XTYPE (F) + TYPICAL CORE = 2(85.423) + 2(95.84) + 26.413 = 170.846 + 191.68 + 26.413 = 388.939 SQ.MT.

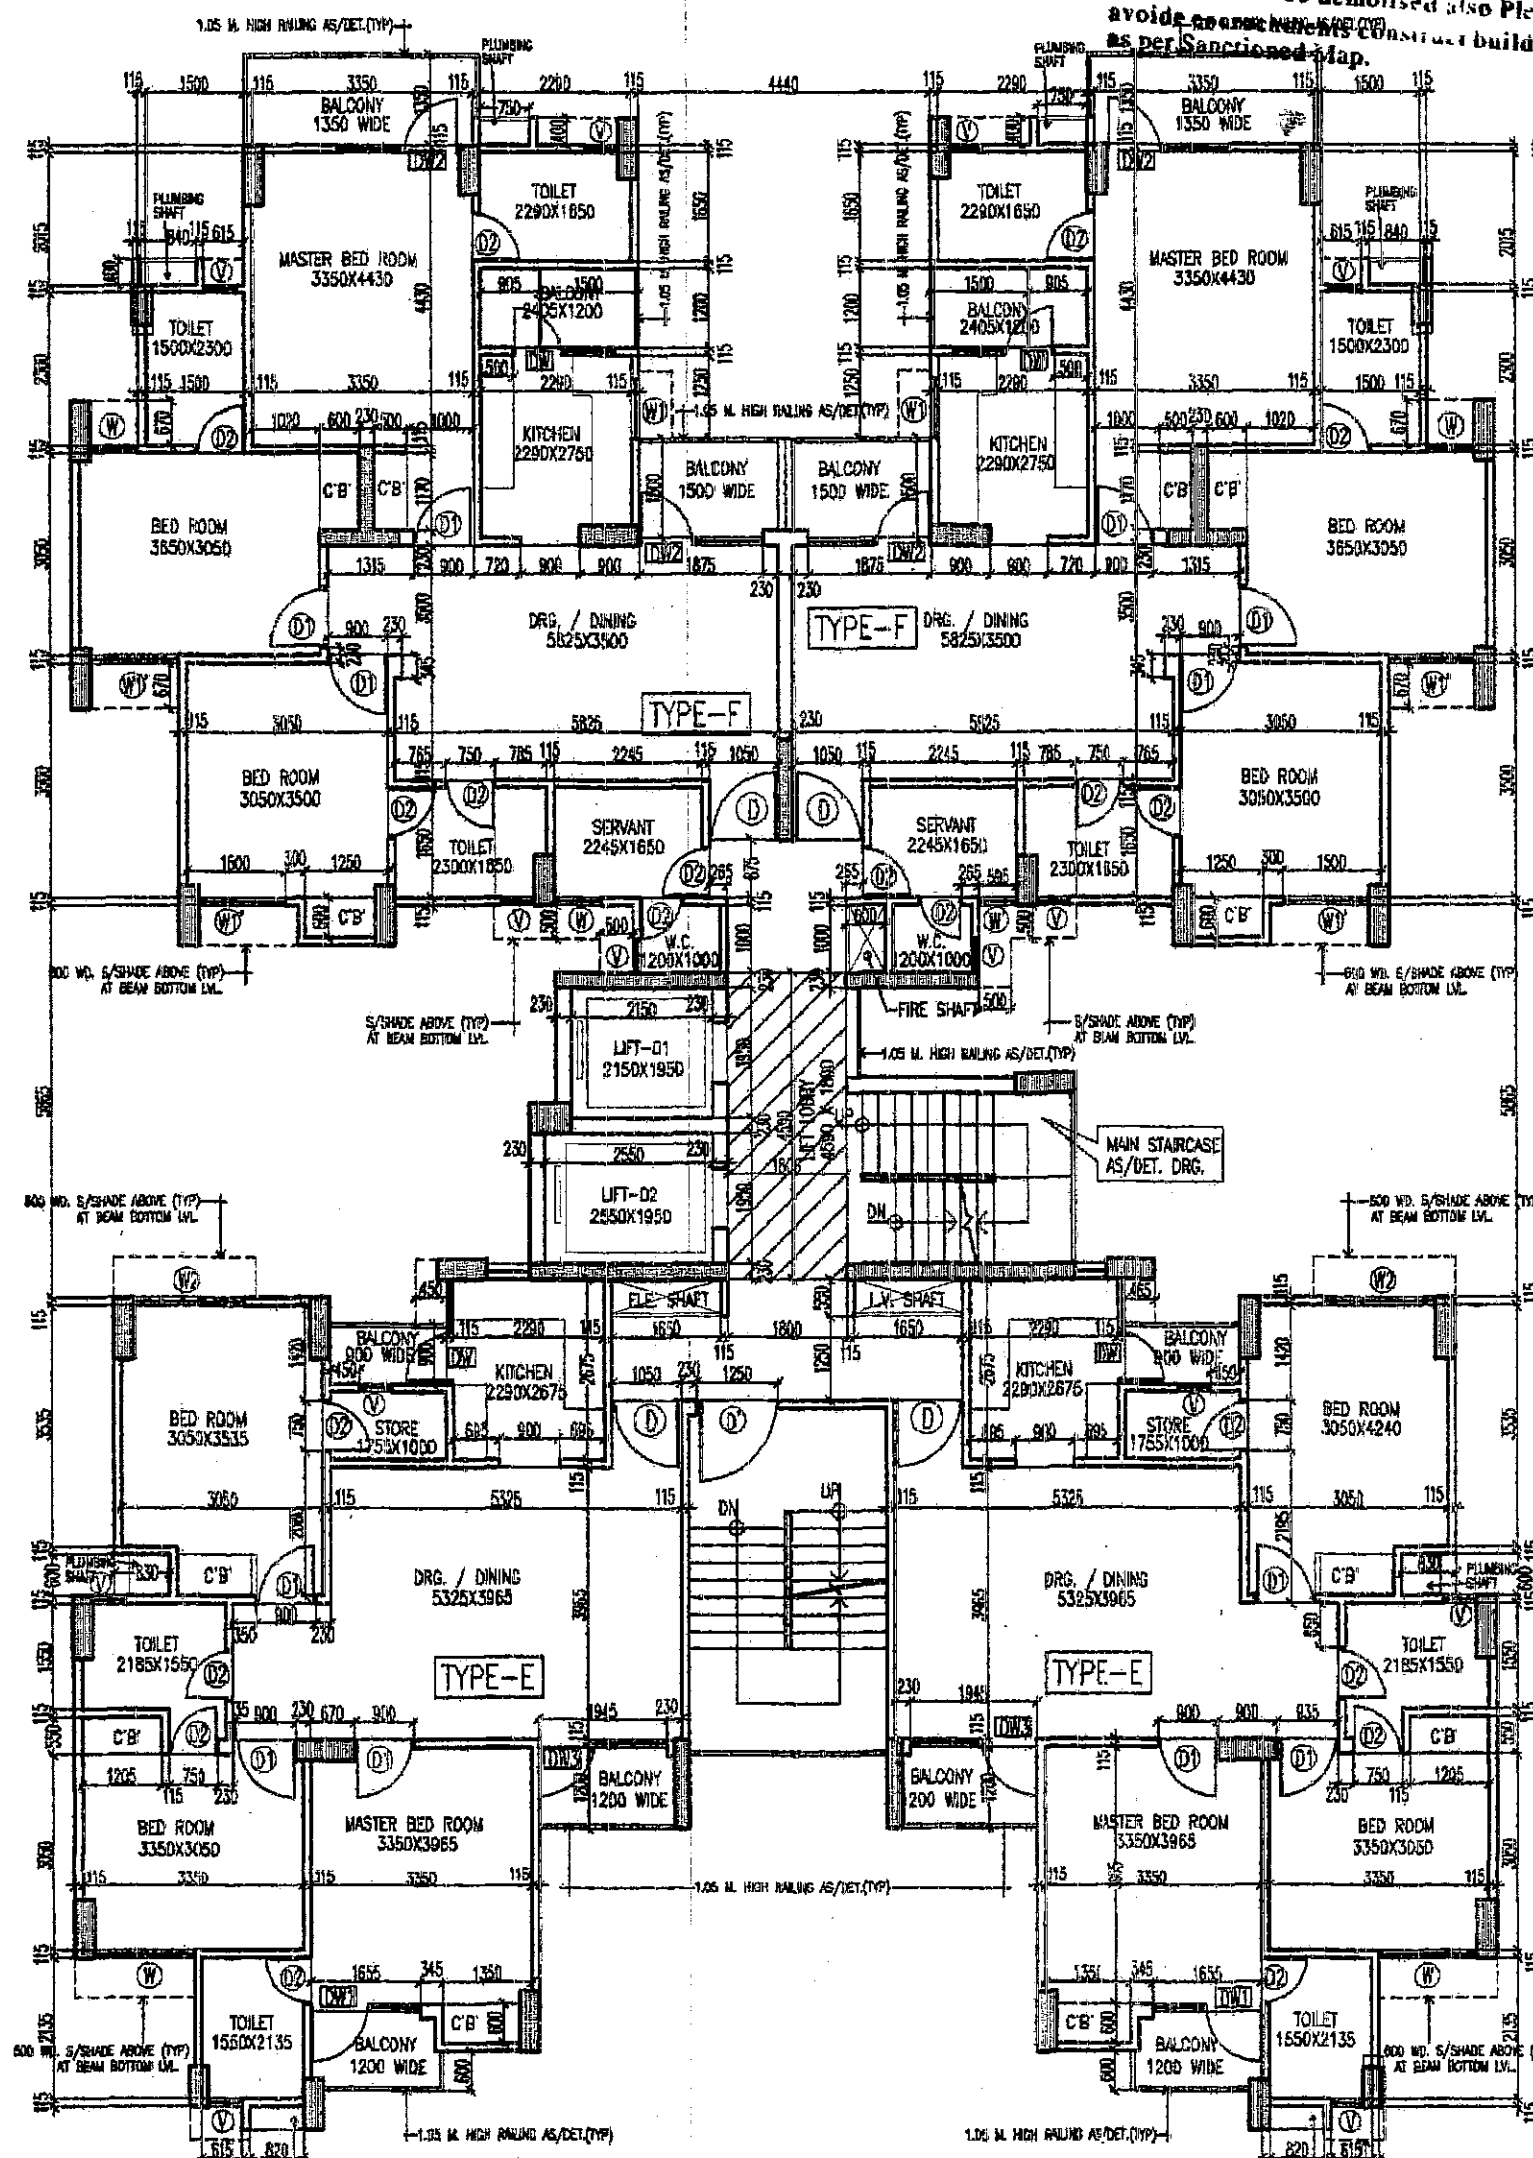

TYPICAL FLOOR PLAN (1ST TO 14TH FLOOR)

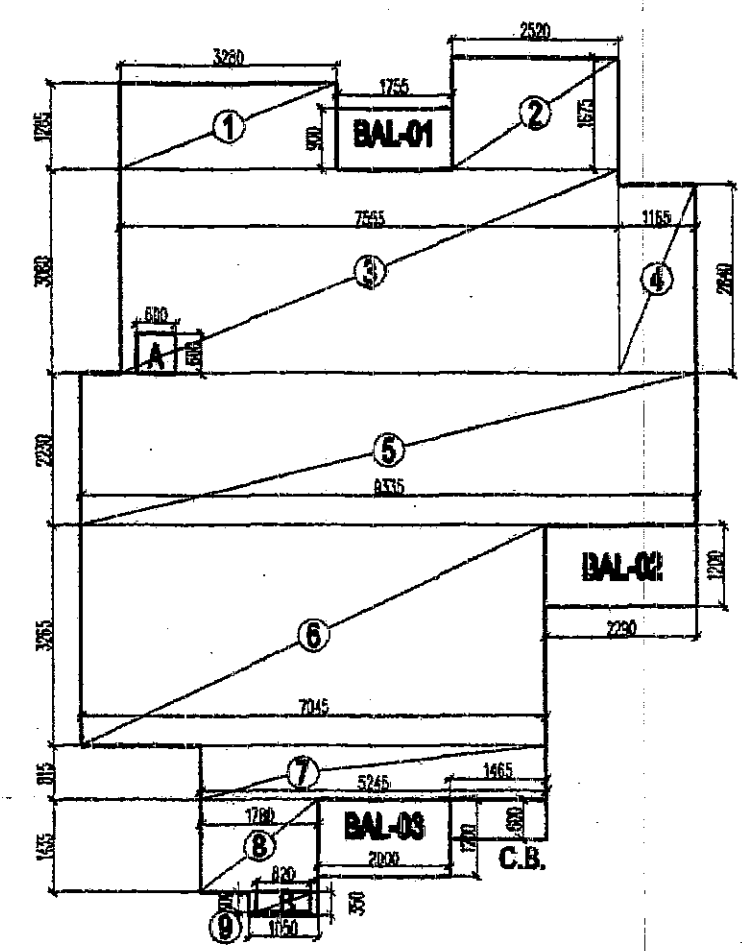

TYP. FL. AREA DETAIL (TYPE-E)


BALCONY AREA AT GR. FL. FOR GROUND COVERAGE
BALCONY-1 - 1.75 X 0.90 = 1.58 SQ.M.
BALCONY-2 - 2.29 X 1.20 = 2.75 SQ.M.
BALCONY-3 - 2.00 X 1.20 = 2.40 SQ.M.
C.B. = 1.46 X 0.60 = 0.88 SQ.MT.

TOTAL = 7.61 SQ.MT.

TOTAL COVD. AREA OF UNIT FOR GR. COVERAGE = 86.029 + BALCONY AREA = 86.029 + 7.61 = 93.64 SQ.MT.

TYPICAL FLOOR TYPE-E AREA DETAIL			
1	3.280	X	1.285
2	2.520	X	1.675
3	7.555	X	3.080
4	1.165	X	2.840
5	9.335	X	2.230
6	7.045	X	3.265
7	5.245	X	0.815
8	1.780	X	1.435
9	1.050	X	0.350
TOTAL AREA (A)			86.029 SQ.M.
A	0.600	X	0.600
B	0.820	X	0.300
TOTAL DEDUCTION (D)			0.606 SQ.M.
TOTAL COVERED AREA (A-D)			85.423 SQ.M.

TOTAL COVD. AREA OF TYPE-E FOR FAR = 85.423 SQ.MT.

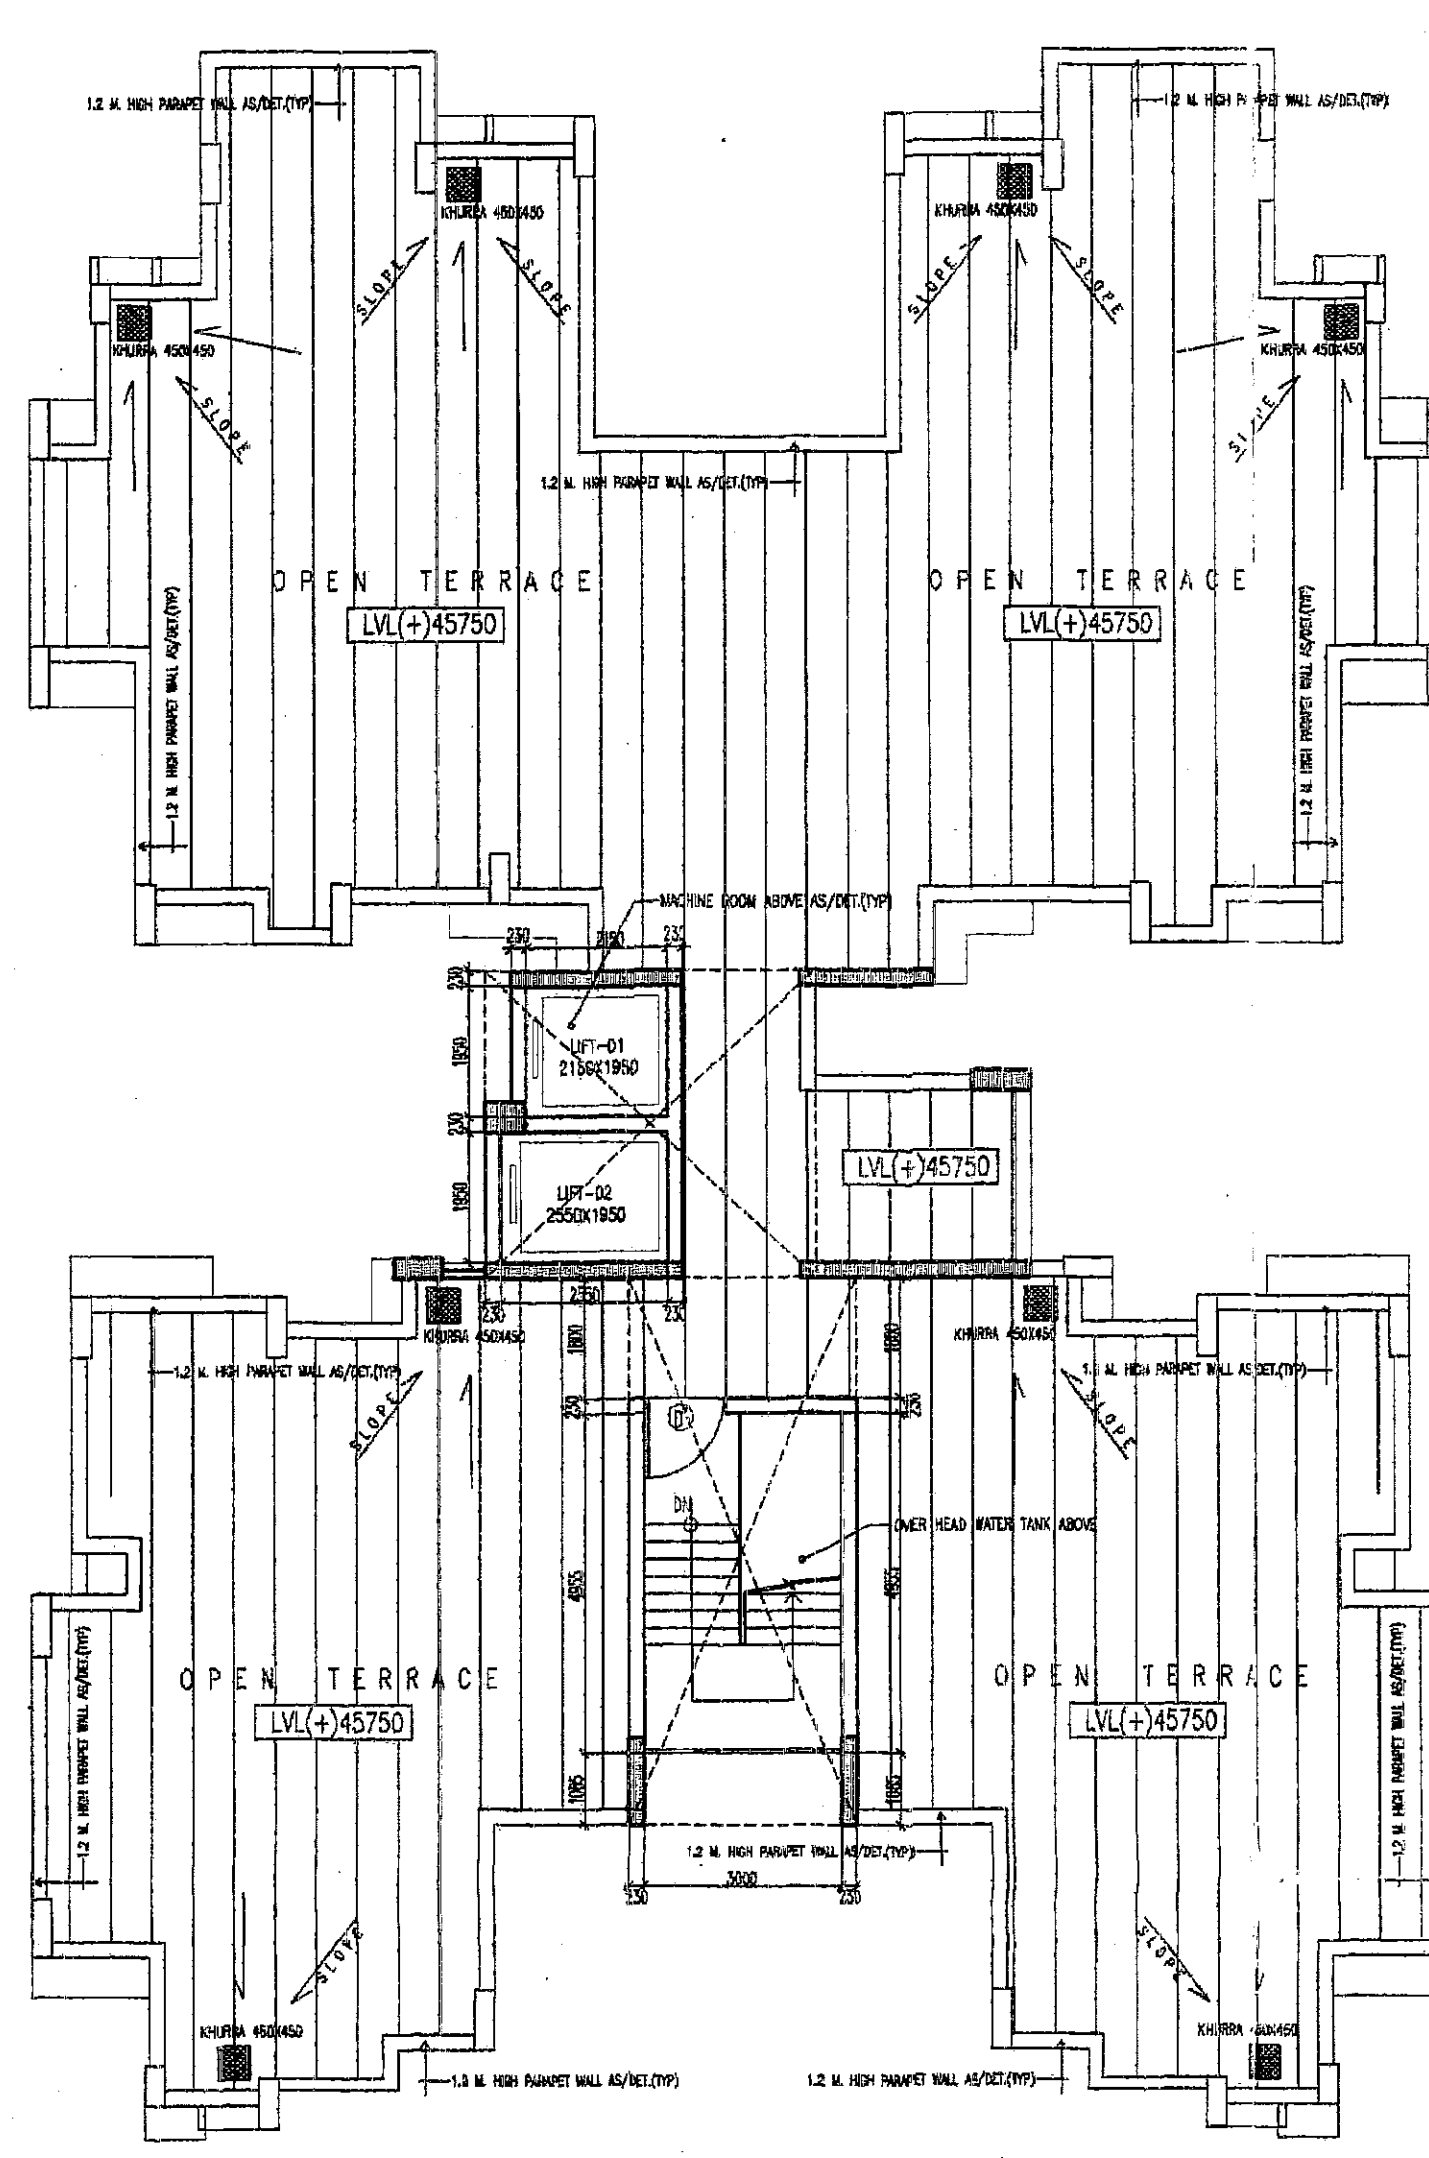

TERRACE FLOOR PLAN

TYPICAL CORE AREA DETAIL			
1	0.265	X	0.875
2	2.065	X	0.990
3	2.400	X	1.230
4	0.400	X	2.515
5	2.610	X	4.360
6	2.030	X	4.245
7	3.270	X	2.865
8	5.330	X	1.915
9	1.180	X	0.115
TOTAL AREA (A)			46.040 SQ.M.
A	0.550	X	1.000
B	2.150	X	1.950
C	2.550	X	1.950
D	1.650	X	0.500
TOTAL DEDUCTION (D)			11.365 SQ.M.
TOTAL COVERED AREA (A-D)			34.675 SQ.M.

TOTAL CORE AREA AT TYPICAL FL. = 34.675 - {1.8 X 4.590 (LIFT LOBBY FREE FROM FAR)} = 34.675 - 8.262 = 26.413 SQ.MT.

TOTAL CORE AREA AT GROUND FL. FOR FAR = 46.04 - {1.8 X 4.590 (LIFT LOBBY FREE FROM FAR)} = 46.04 - 8.262 = 37.778 SQ.MT.

TOTAL CORE AREA AT GR. FL. FOR GR. COVERAGE = 46.04 + FIRE STAIRCASE = 46.04 + 3.00 X 5.185 = 46.04 + 15.56 = 61.60 SQ.MT.


15% service area detail for TOWER-G (G+14)									
	Cupboard area	Lift shaft area	Service duct area	Fire staircase area	Lift lobby area				
	Total (Sq.mts.)	Total (Sq.mts.)	Total (Sq.mts.)	Total (Sq.mts.)	Total (Sq.mts.)				
Ground floor	3.54	3.540	9.166	15.56	15.560	6.262	6.262		27.362
Typ. Floor (1st floor to 14th floor)	2.54	49.560	9.166	2.199	30.785	25.360	217.840	8.262	115.668
Total (G+14)	58.100	126.324	30.785	233.400	123.590	18.000	22.500	27.000	57.500

PROJECT:


PROPOSED GROUP HOUSING AT PLOT NO GH-01, SECTOR-135, NOIDA (U.P.)

TOWER-G AND H ARE SIMILAR

DETAIL OF OPENINGS			
NO	TYPE	SIZE	AREA (Sq.mts.)
1	D	2500X2100	5.250
2	D	1500X2100	3.150
3	D	900X2100	1.890
4	D	750X2100	1.575
5	DW	1560X2450	3.822
6	DW1	1550X2450	3.798
7	DW2	1875X2450	4.583
8	DW3	1945X2450	4.765
9	W	715X1700	1.216
10	W	585X1700	0.995
11	W1	900X1400	1.260
12	W1	1315X1700	2.236
13	W2	1700X1700	2.890
14	V	500X1200	0.600

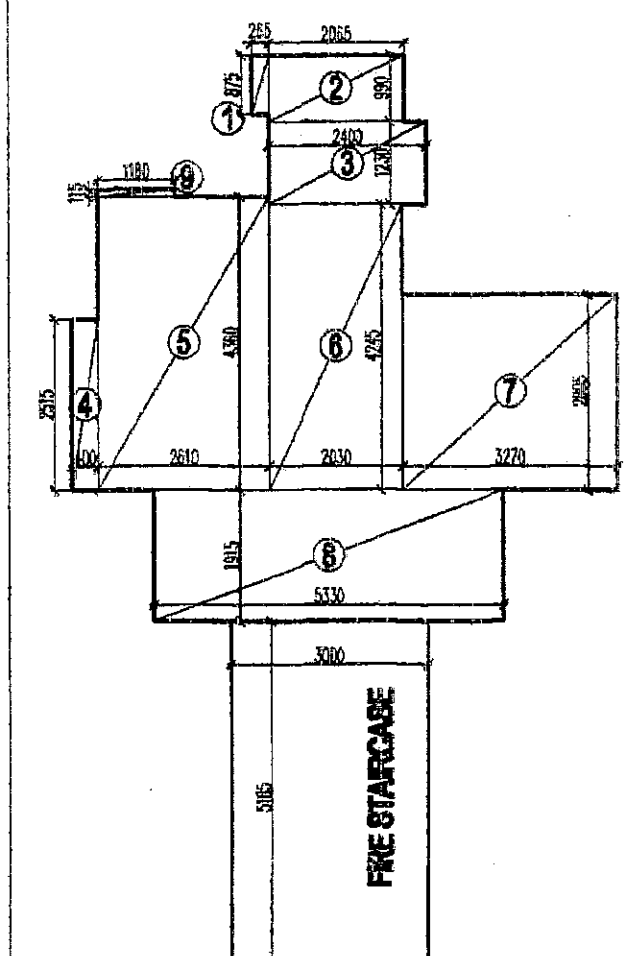

GROUND CORE AREA DETAIL

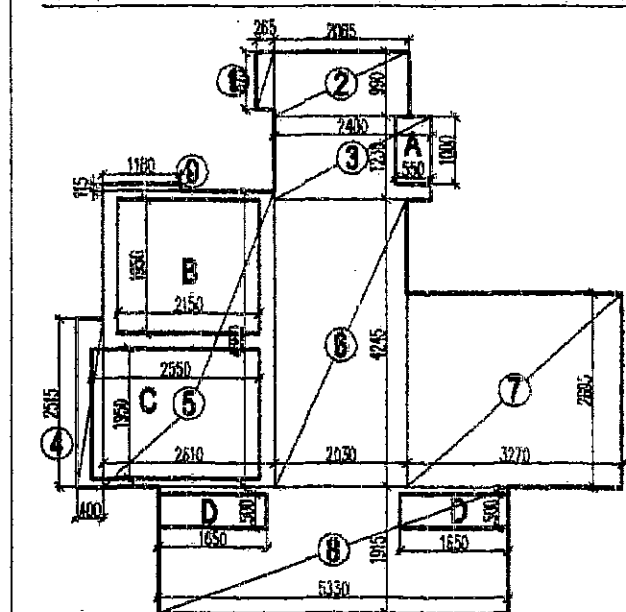

TYPICAL CORE AREA DETAIL

ARCHITECTS
SPACE COMBINE
ARCHITECTS, PLANNERS, ENGINEERS & PROJECT MANAGEMENT CONSULT.
A1/112, 2ND FLOOR,
SAFDARJUNG ENCLAVE, NEW DELHI-29.
PH: 46150000.

TOWER-G AND H
FLOOR PLAN AND AREA DETAILS

SCALE: 1:100 DRG. NO. A

DEALT BY: BISHT

OWNED BY: M/S TODAY HOMES NOIDA

PVT. LTD. (SPC)

ARCHITECTS SIGN

OWNERS SIGN

PROJECT: PROPOSED GROUP HOUSING AT PLOT NO GH-01, SECTOR-135, NOIDA (U.P.)

ARCHITECT: JYOTI SINGHAL

CA / 98 / 15-00

ARCHITECTS SIGN

OWNERS SIGN