



महानगर, नोडा
अनुमति
नियम-आवक, आरक्षण एवं पट्टा
मालिक को भूमिगत पट्टा
करने हेतु मांग है।
संज्ञित
11-18/11/2012
दिनांक: 11-11-2012
पृष्ठ: 5/5

यह नक्शा एक प्लॉट नंबर 01
अतिक्रमण करने पर पानी समायोजन
को तैयार करने के लिए अतिक्रमण
नियमों के अनुसार ही तैयार है, अतः स्वीकृत
नहीं है।


Electricals on front, Rear & side
panels could be dematerialised also
Electricals on front, Rear & side
panels could be dematerialised also
Electricals on front, Rear & side
panels could be dematerialised also

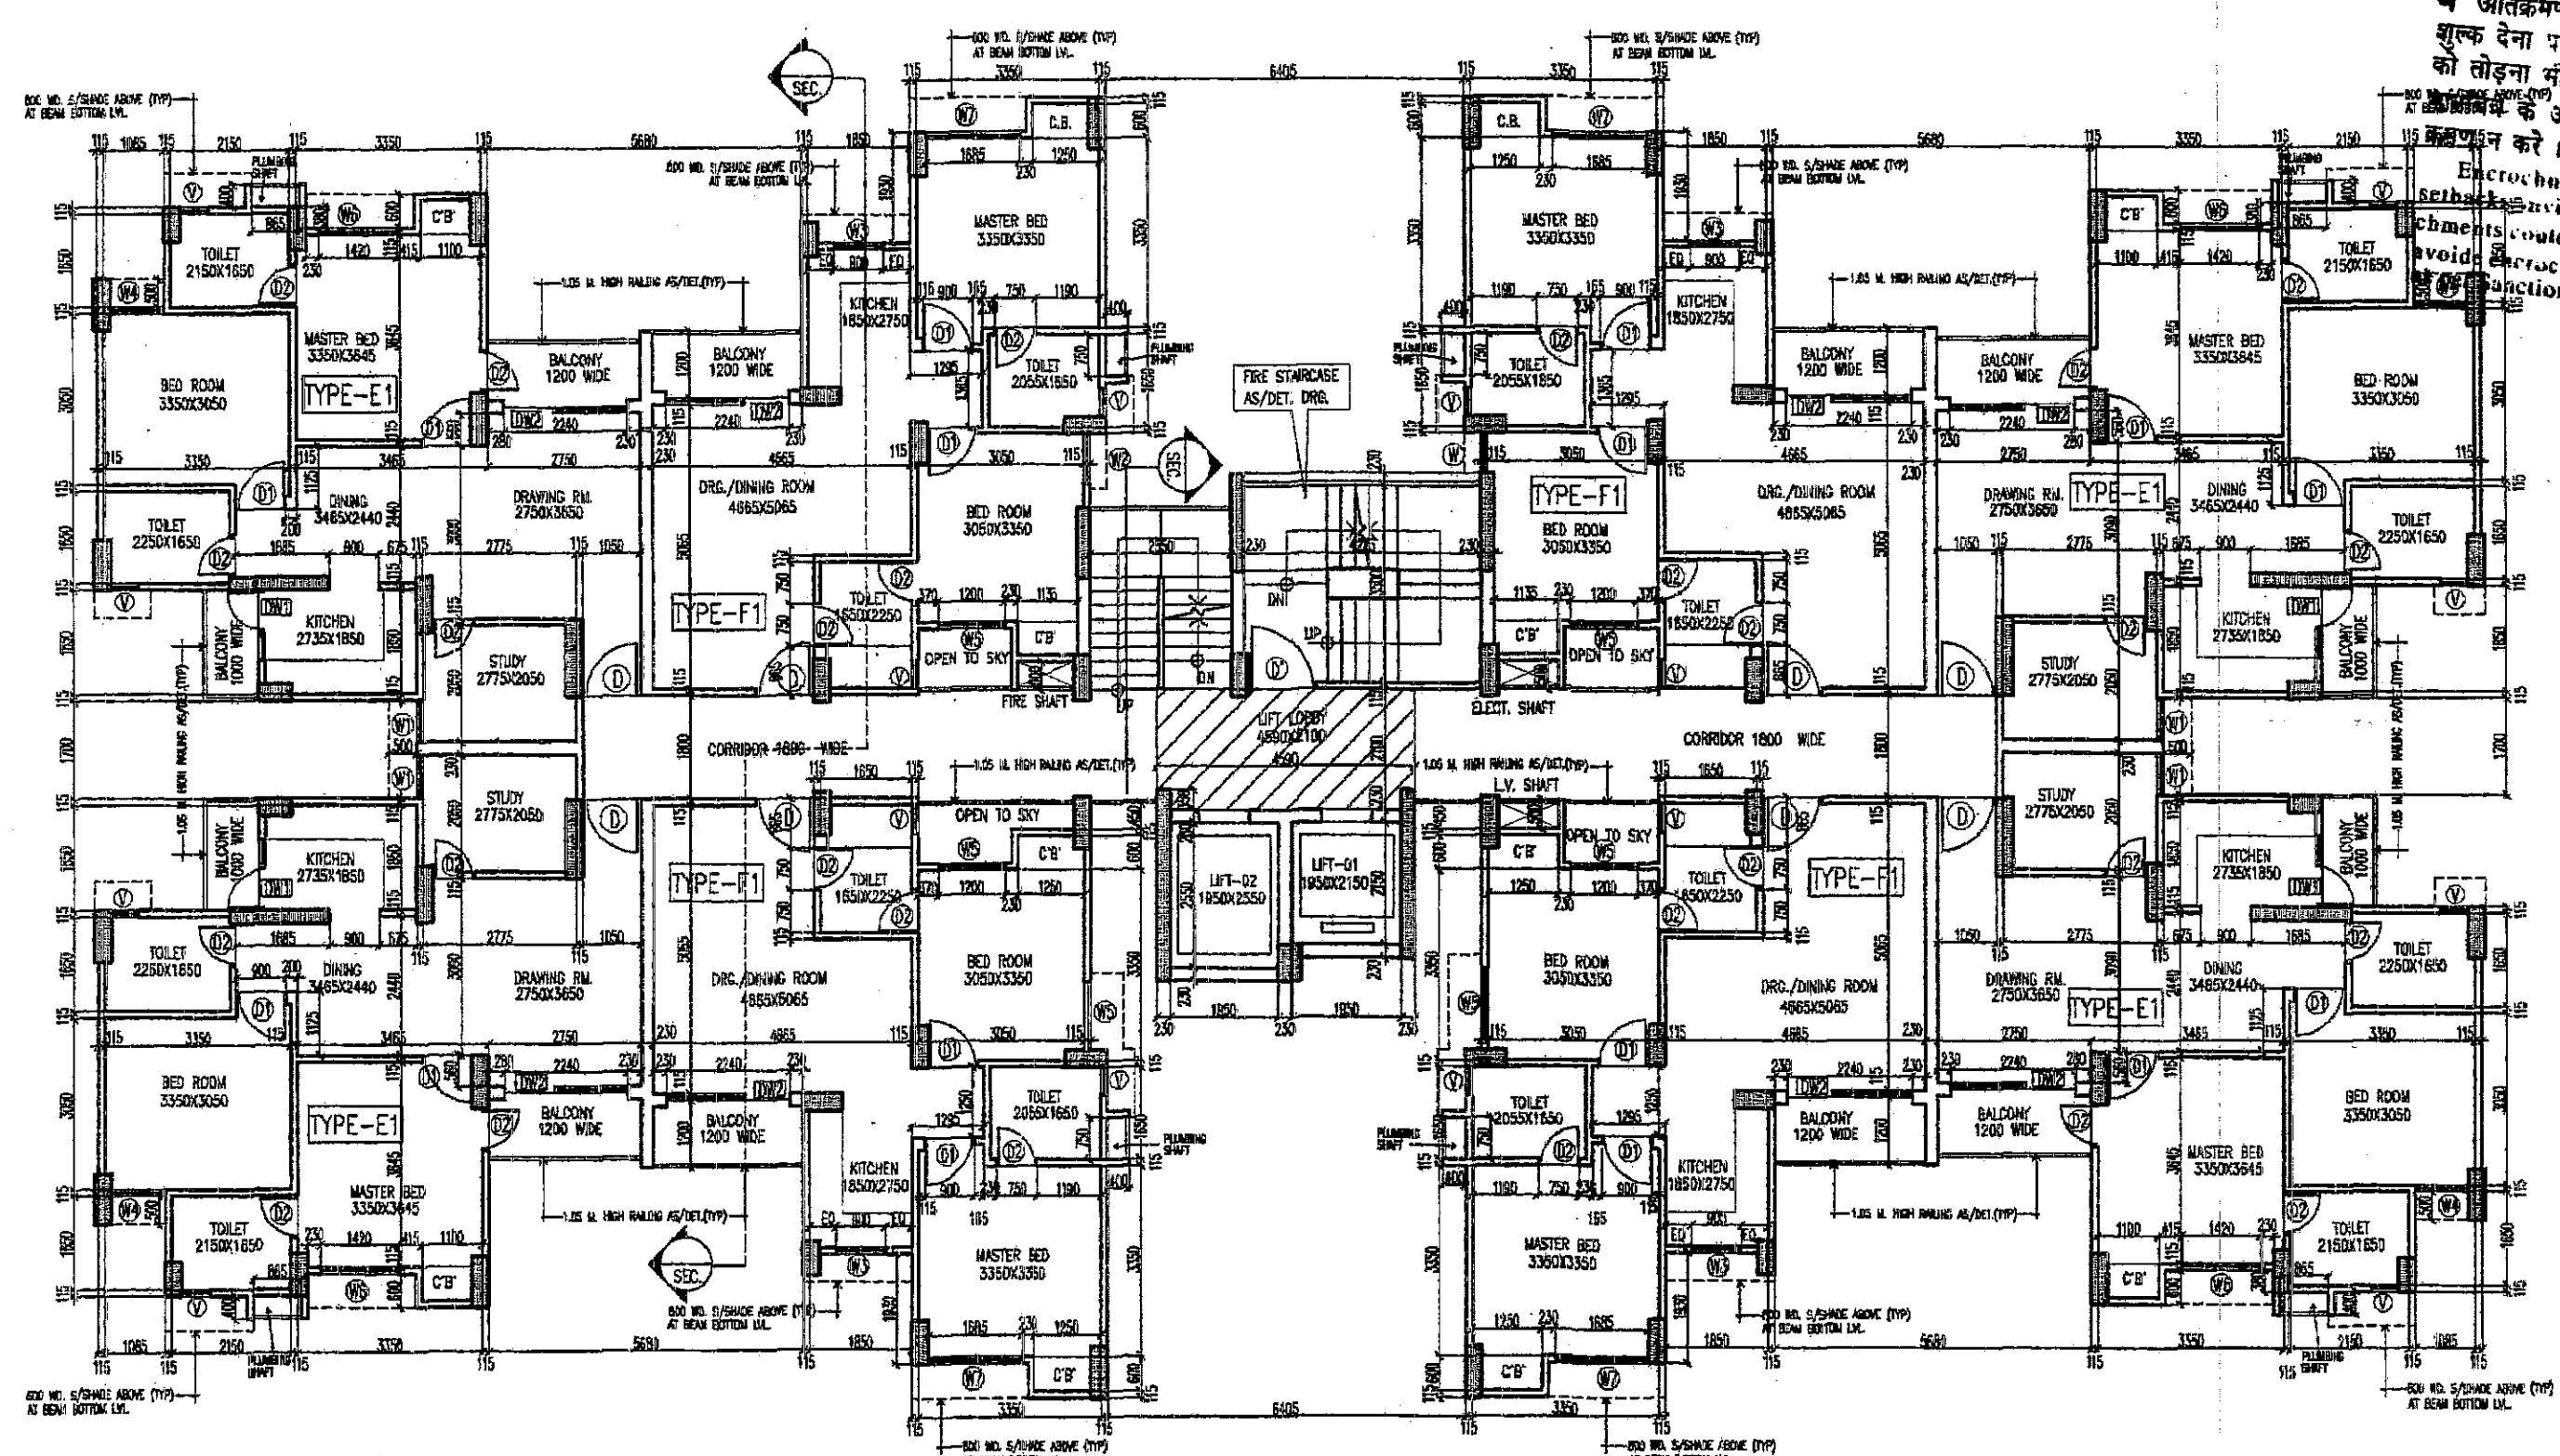


TYPICAL FLOOR PLAN (1ST TO 14TH FLOOR)

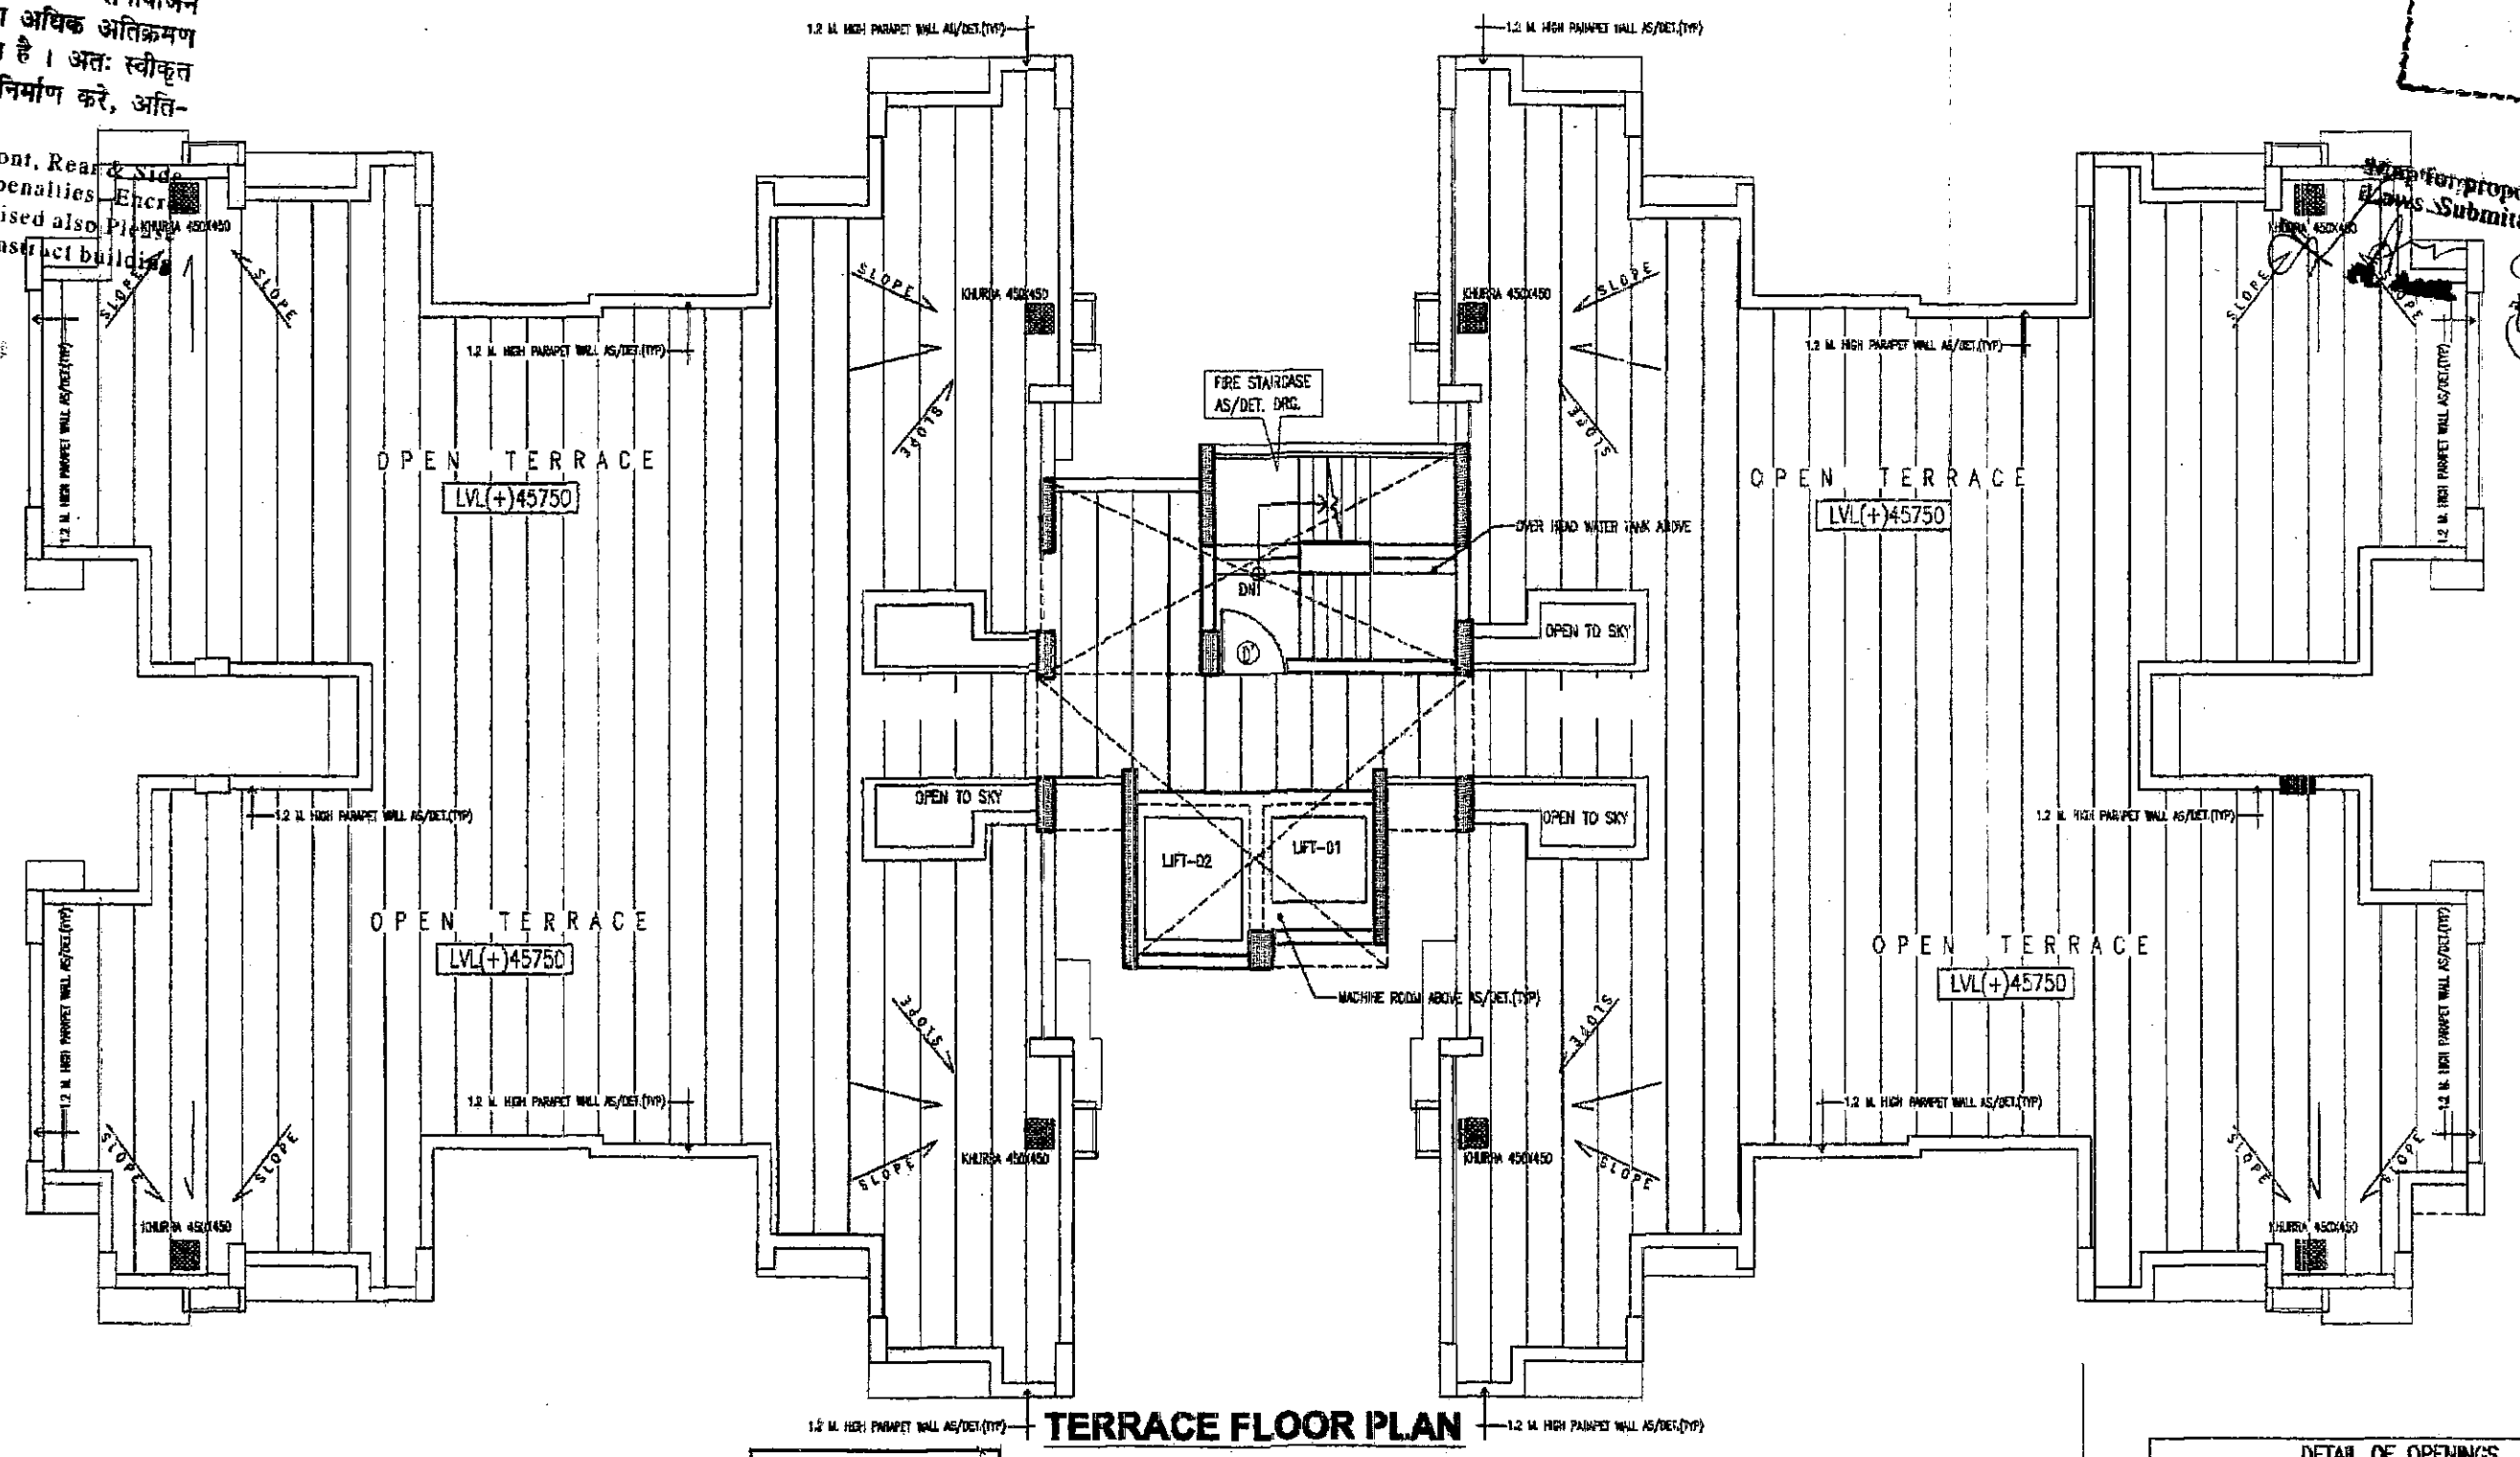

TERRACE FLOOR PLAN

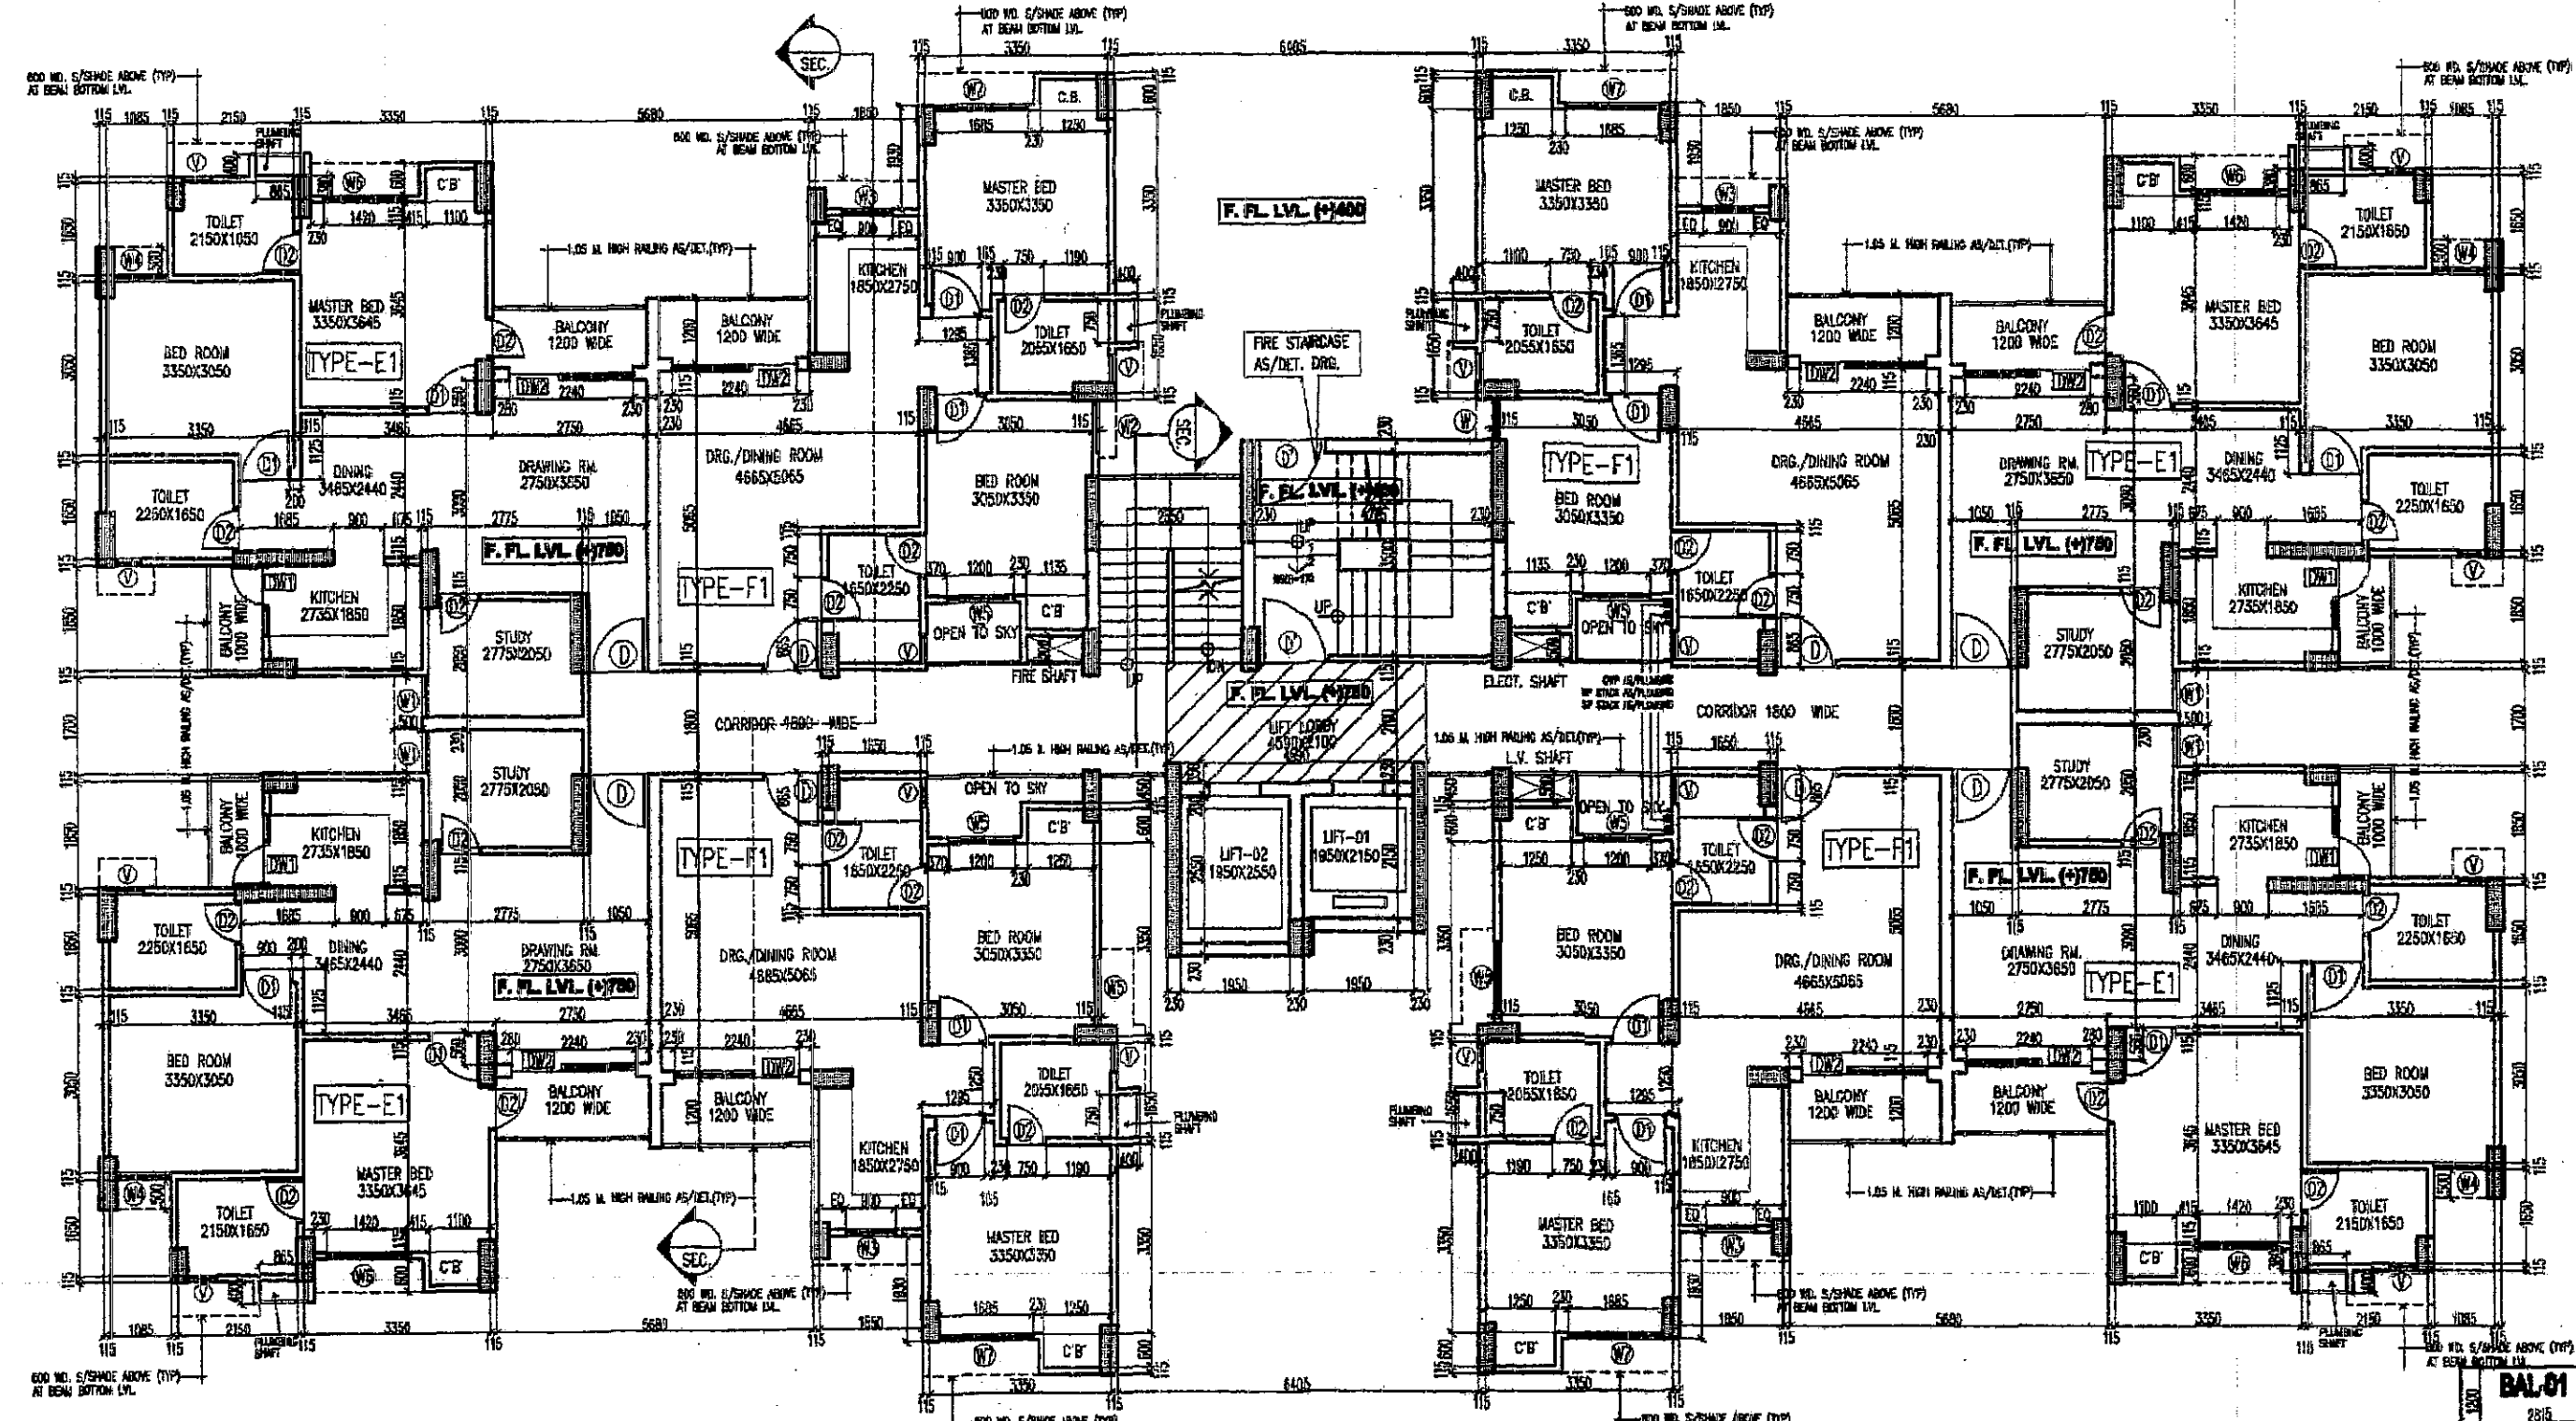

GROUND FLOOR PLAN

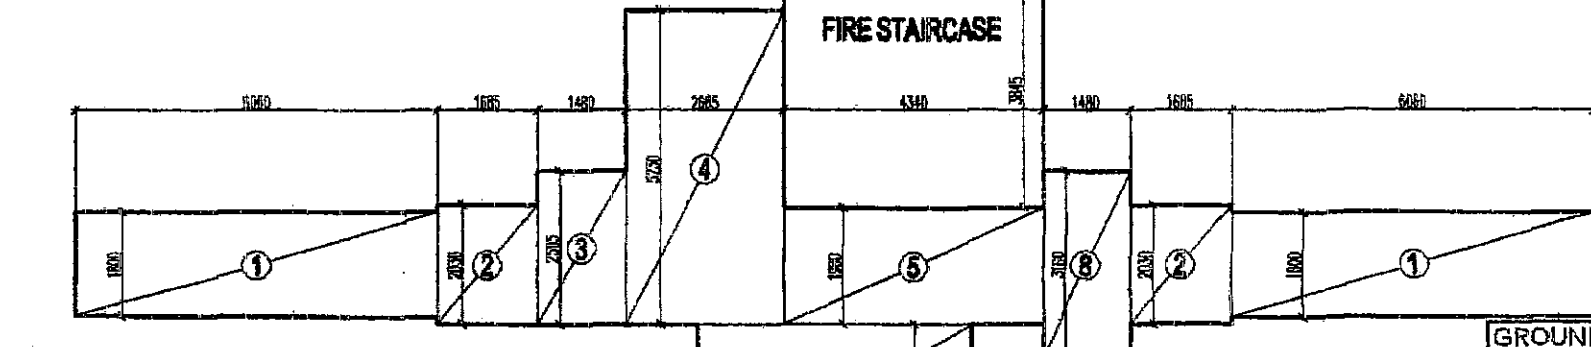

GROUND CORE AREA DIAGRAM

GROUND CORE AREA DETAIL

NO	TYPE	SIZE	SILL	INTER	REMARK
1	0'	1250x2100	-	2100	FIRE DOOR
2	0	1050x2100	-	2100	MAIN ENTR.
3	01	800x2100	-	2100	BED ROOM
4	02	750x2100	-	2100	TOLLET
5	02	750x2400	-	2400	MASTER BED
6	01	1250x2200	0/1000	2200	KITCHEN
7	02	2200x2400	0/1500	2400	DINING/DINING
8	01	720x1700	750	2450	BED ROOM
9	01	720x1700	750	2450	STUDY
10	02	800x1700	750	2450	BED ROOM
11	03	900x1400	1050	2450	KITCHEN
12	04	870x1700	750	2450	BED ROOM
13	05	1200x1700	750	2450	BED ROOM
14	06	1400x1700	750	2450	BED ROOM
15	07	1600x1700	750	2450	BED ROOM
16	08	500x1200	1000	2200	TOLLET/STOIR

DETAIL OF OPENINGS

NO	TYPE	SIZE	SILL	INTER	REMARK
1	0'	1250x2100	-	2100	FIRE DOOR
2	0	1050x2100	-	2100	MAIN ENTR.
3	01	800x2100	-	2100	BED ROOM
4	02	750x2100	-	2100	TOLLET
5	02	750x2400	-	2400	MASTER BED
6	01	1250x2200	0/1000	2200	KITCHEN
7	02	2200x2400	0/1500	2400	DINING/DINING
8	01	720x1700	750	2450	BED ROOM
9	01	720x1700	750	2450	STUDY
10	02	800x1700	750	2450	BED ROOM
11	03	900x1400	1050	2450	KITCHEN
12	04	870x1700	750	2450	BED ROOM
13	05	1200x1700	750	2450	BED ROOM
14	06	1400x1700	750	2450	BED ROOM
15	07	1600x1700	750	2450	BED ROOM
16	08	500x1200	1000	2200	TOLLET/STOIR

TOTAL GR. COVERAGE OF TOWER-I AT GROUND FLOOR = 4XTYPE (E1) + 4XTYPE(F1) + GROUND CORE =
= 4(76.797) + 4(66.90) + 89.96 = 307.188 + 267.60 + 89.96 = 664.75 SQMT.

TOTAL FAR AREA OF TOWER-I AT GROUND FLOOR = 4XTYPE (E1) + 4XTYPE(F1) + GROUND CORE =
= 4(70.292) + 4(61.478) + 63.629 = 281.168 + 245.912 + 63.629 = 590.709 SQMT.

TOTAL FAR AREA OF TOWER-I AT TYPICAL FLOOR = 4XTYPE (E1) + 4XTYPE(F1) + TYPICAL CORE =
= 4(70.292) + 4(61.478) + 53.026 = 281.168 + 245.912 + 53.026 = 580.106 SQMT.

TYPICAL FLOOR TYPE-F1 AREA DETAIL

NO	TYPE	SIZE	SILL	INTER	REMARK
1	3.580	X	1.930	X	1 = 6.909 SQ.M.
2	5.545	X	3.415	X	1 = 18.936 SQ.M.
3	2.815	X	0.665	X	1 = 1.872 SQ.M.
4	8.080	X	3.465	X	1 = 27.928 SQ.M.
5	4.895	X	1.165	X	1 = 5.703 SQ.M.
6	0.400	X	0.980	X	1 = 0.392 SQ.M.
TOTAL AREA (A) = 61.740 SQ.M.					
TOTAL DEDUCTION (D) = 0.263 SQ.M.					
TOTAL COVERED AREA (A-D) = 61.478 SQ.M.					

TYP. FL. TYPE-F1 AREA DIAGRAM

BALCONY AREA AT GR. FL. FOR GROUND COVERAGE
BALCONY-1 = 2.865 X 1.20 = 3.38 SQ.M.
C.B.-1 = 1.00 X 1.965 = 1.965 SQ.M.
C.B.-2 = 1.33 X 0.60 = 0.798 SQ.M.
TOTAL = 6.203 SQMT.

TOTAL COVD. AREA OF TYPE-F1 FOR GR. COVERAGE = 61.74 + BALCONY AREA + C.B. AREA
= 61.74 + 5.16 = 66.90 SQMT.

TYPICAL CORE AREA DIAGRAM

TOTAL CORE AREA AT TYPICAL FL.
= 62.665 - (LIFT LOBBY FREE FROM FAR)
= 62.665 - (4.590 X 2.1) = 53.026 SQMT.

TYPICAL CORE AREA DETAIL

NO	TYPE	SIZE	SILL	INTER	REMARK
1	6.080	X	1.800	X	2 = 21.816 SQ.M.
2	1.685	X	2.030	X	2 = 6.841 SQ.M.
3	1.480	X	2.595	X	1 = 3.841 SQ.M.
4	2.685	X	5.230	X	1 = 13.938 SQ.M.
5	4.340	X	1.960	X	1 = 8.593 SQ.M.
6	4.590	X	2.730	X	1 = 12.531 SQ.M.
7	2.580	X	0.400	X	1 = 1.032 SQ.M.
8	1.480	X	3.160	X	1 = 4.677 SQ.M.
TOTAL AREA (A) = 73.268 SQ.M.					
TOTAL DEDUCTION (D) = 10.603 SQ.M.					
TOTAL COVERED AREA (A-D) = 62.665 SQ.M.					

TYP. FL. TYPE-E1 AREA DIAGRAM

TYPICAL FLOOR TYPE-E1 AREA DETAIL

NO	TYPE	SIZE	SILL	INTER	REMARK
1	1.200	X	6.045	X	1 = 6.054 SQ.M.
2	1.470	X	6.810	X	1 = 10.011 SQ.M.
3	1.095	X	7.210	X	1 = 7.895 SQ.M.
4	3.280	X	6.430	X	1 = 21.060 SQ.M.
5	1.700	X	3.230	X	1 = 5.481 SQ.M.
6	1.165	X	5.145	X	1 = 5.994 SQ.M.
7	3.005	X	2.815	X	1 = 8.459 SQ.M.
8	2.850	X	1.965	X	1 = 5.600 SQ.M.
TOTAL AREA (A) = 70.594 SQ.M.					
TOTAL DEDUCTION (D) = 0.303 SQ.M.					
TOTAL COVERED AREA (A-D) = 70.292 SQ.M.					

TOTAL COVD. AREA OF TYPE-E1 FOR FAR = 70.292 SQMT.

AREA DETAIL FOR TYPE-E1

BALCONY AREA AT GR. FL. FOR GROUND COVERAGE
BALCONY-1 = 2.865 X 1.20 = 3.44 SQ.M.
BALCONY-2 = 1.00 X 1.965 = 1.965 SQ.M.
C.B.-2 = 1.33 X 0.60 = 0.798 SQ.M.
TOTAL = 6.203 SQMT.

TOTAL COVD. AREA OF TYPE-E1 FOR GR. COVERAGE =
= 70.594 + BALCONY AREA + C.B. AREA =
= 70.594 + 6.203 = 76.797 SQMT.

ARCHITECTS
SPACE COMBINE

ARCHITECTS, PLANNERS, ENGINEERS & PROJECT MANAGEMENT CONSULT.
A1/12, 2ND FLOOR,
SAFADARJUNG ENCLAVE, NEW DELHI-29.
PH:-46150000.

SHEET TITLE:
TOWER -I
FLOOR PLAN AND AREA DETAILS

SCALE : 1:100 DRG. NO. A-

DEALT BY : BISHT

OWNER :
M/S TODAY HOMES NOIDA
PVT. LTD. (SPC)

PROJECT:
PROPOSED GROUP HOUSING AT PLOT NO GH-01, SECTOR-135, NOIDA (U.P.)