




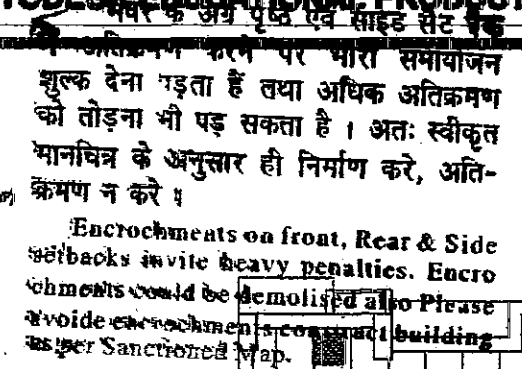

(2) आवंटि की अनुसूची प्रमाण पत्र हेतु आवेदन करते समय विकास प्रमुख (आवृत्ति) के विषय अनुसार समय बृद्धि प्राप्त कर प्रस्तुत करना होगा।

 

TOTAL CORE AREA AT GR. FL. FOR GR. COVERGAE = 82.774 + FIRE STAIRCASE
= 82.774 + 4.475 X 3.845 = 82.774 + 17.206 = 99.98 SQMT.

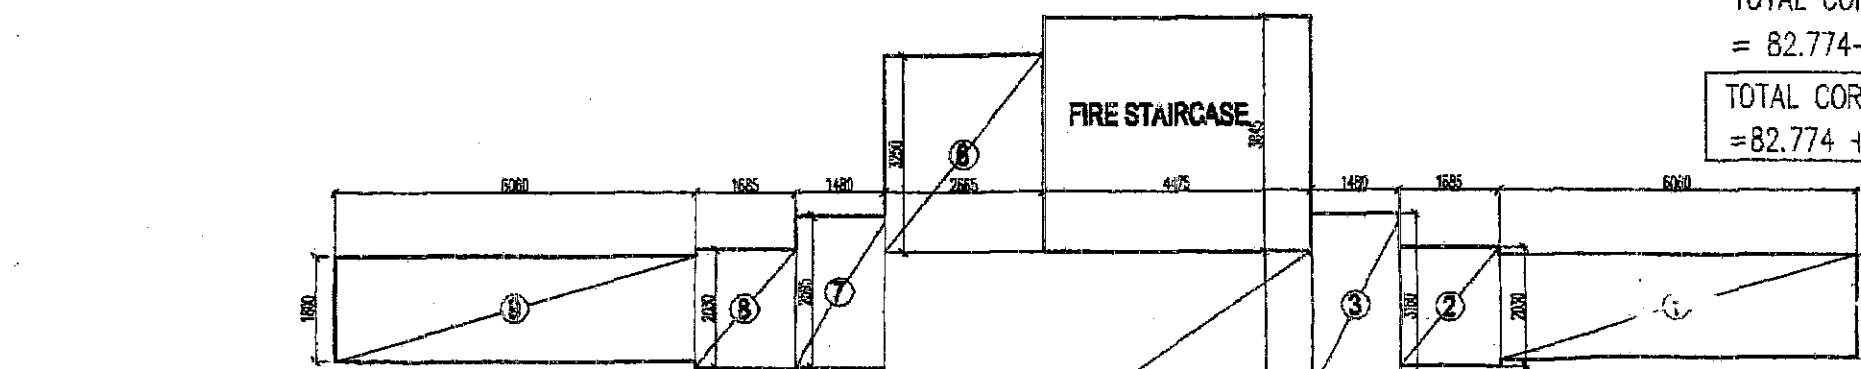

GROUND CORE AREA DETAIL						
1	3.060	X	1.800	X	1	= 10.908 SQ. M.
2	1.855	X	2.030	X	1	= 3.420 SQ. M.
3	1.450	X	3.160	X	1	= 4.676 SQ. M.
4	1.740	X	5.045	X	1	= 36.021 SQ. M.
5	2.295	X	0.400	X	1	= 0.918 SQ. M.
6	2.665	X	3.250	X	1	= 8.661 SQ. M.
7	1.480	X	2.595	X	1	= 3.841 SQ. M.
8	1.895	X	2.030	X	1	= 3.421 SQ. M.
9	3.080	X	1.800	X	1	= 10.908 SQ. M.
TOTAL AREA (A)						30.736 SQ. M.

[illegible]

TOTAL CORE AREA AT TYP.FL. FOR FAR = 66.606 - (LIFT LOBBY FREE FROM FAR
= 66.606 - (6.910 X 2.435) = 66.606 - 16.825 = 49.781 SQMT.

TYPE FL. TYPE-E1 AREA DIAGRAM


TOTAL COVD. AREA OF TYPE-E1 FOR FAR = 70.292 SQMT.

BALCONY-1 - 2.865 X 1.20 = 3.44 Sq.M.

BALCONY-2 - 1.00 X 1.965 = 1.965 Sq.M

TOTAL = 6.203 SQMT.

TOTAL COVD. AREA OF TYPE-E1 FOR GR. COVERAGE=70.594 + BALCONY AREA+CB AREA
= 70.594 + 6.203 = 76.797 SQMT

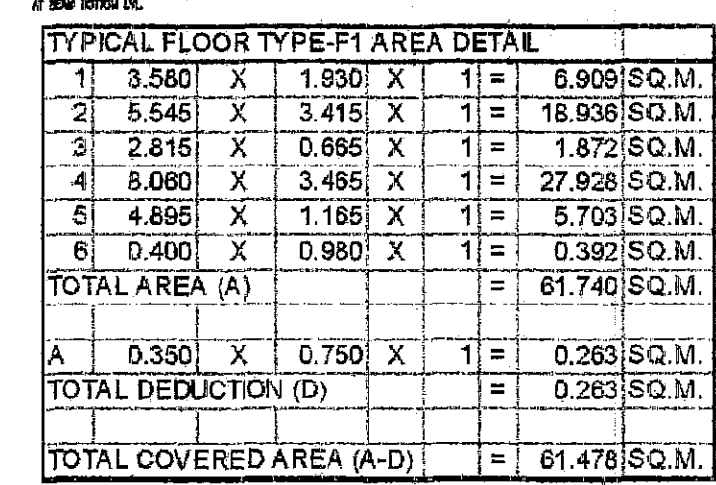

TOTAL COVD. AREA OF TYPE-F1 FOR FAR = 61.478 SQMT

1000

TOTAL COVD. AREA OF TYPE-F1 FOR GR. COVERAGE= 61.74 + BALCONY AREA+C.B AREA=
= 61.74 + 5.16 = 66.90 SQMT.

TYP. FL. TYPE-F1 AREA DIAGRAM

BALCONY AREA AT GR. FL. FOR GROUND COVERAGE

BALCONY-1 - $2.815 \times 1.20 = 3.38 \text{ Sq.M.}$
C.B.-1 - $1.48 \times 0.60 = 0.89 \text{ Sq.M.}$
C.B.-2 - $1.48 \times 0.60 = 0.89 \text{ Sq.M.}$

TOTAL = 5.16 SQMT.

		Cupboard area		Lift shaft Area		Service Duct Area		Fire Staircase Area		Lift Lobby Area		(Area in Sq. mts.)				
Floor	No. Of Floors	per floor	Total (Sq.mts.)	per floor	Total (Sq.mts.)	per floor	Total (Sq.mts.)	per floor	Total (Sq.mts.)	per floor	Total (Sq.mts.)	Murphy	Machine Room	OH7	Total common area taken in 15% FAR calculation	
Ground Floor	1	30.312	30.312				17.206	17.206	36.825	36.825					44.943	
Typ. Floor	18	30.312	185.616	14.647	263.646	1.521	27.378	17.206	309.708	18.425	330.858				1068.198	
(1st floor to 18th floor)												20.000	45.000	45.000	130.000	
Total (G+18)			255.928		263.646		27.378		308.914		338.675				1203.541	

ARCHITECTS
SPACE COMBINE
ARCHITECTS, PLANNERS, ENGINEERS & PROJECT MANAGEMENT CONSULT.
A1/112, 2ND FLOOR,
SAFDARJUNG ENCLAVE, NEW DELHI-29.
PH:-46150000

SHEET TITLE:
TOWER - J

FLOOR PLAN AND AREA DETAILS			
SCALE :	1:130	DRG. NO.-	A-
			
DEALT BY :			
OWNER :		SIGHT	
M/S TODAY HOMES NOIDA PVT. LTD. (SPC)			

Jyoti Singh
JYOTI SINGHAL
ARCHITECT
CA/93/1623
ARCHITECT'S SIGN