



यदि किसी एक मॉडल में दो से अधिक कमरे हों तो उन कमरों को जोड़कर एक ही कमरे में दर्ज किया जायेगा।  
अधिक जानकारी के लिए कृपया आधिकारिक वेबसाइट पर जाएं।  
अधिक जानकारी के लिए कृपया आधिकारिक वेबसाइट पर जाएं।

नगर प्रकल्प, नोडा  
आवासीय  
निकट-अवधि, आवासीय एवं पट्टा  
प्रतिष्ठ की ओर से प्रस्तावित  
कलेक्टिव होमिंग प्रकल्प है।  
11-189/1-189  
नगर प्रकल्प, नोडा  
निकट-अवधि, आवासीय एवं पट्टा  
प्रतिष्ठ की ओर से प्रस्तावित  
कलेक्टिव होमिंग प्रकल्प है।

Map for proposed Building is as per City  
Limits. Subsequent for approval please.

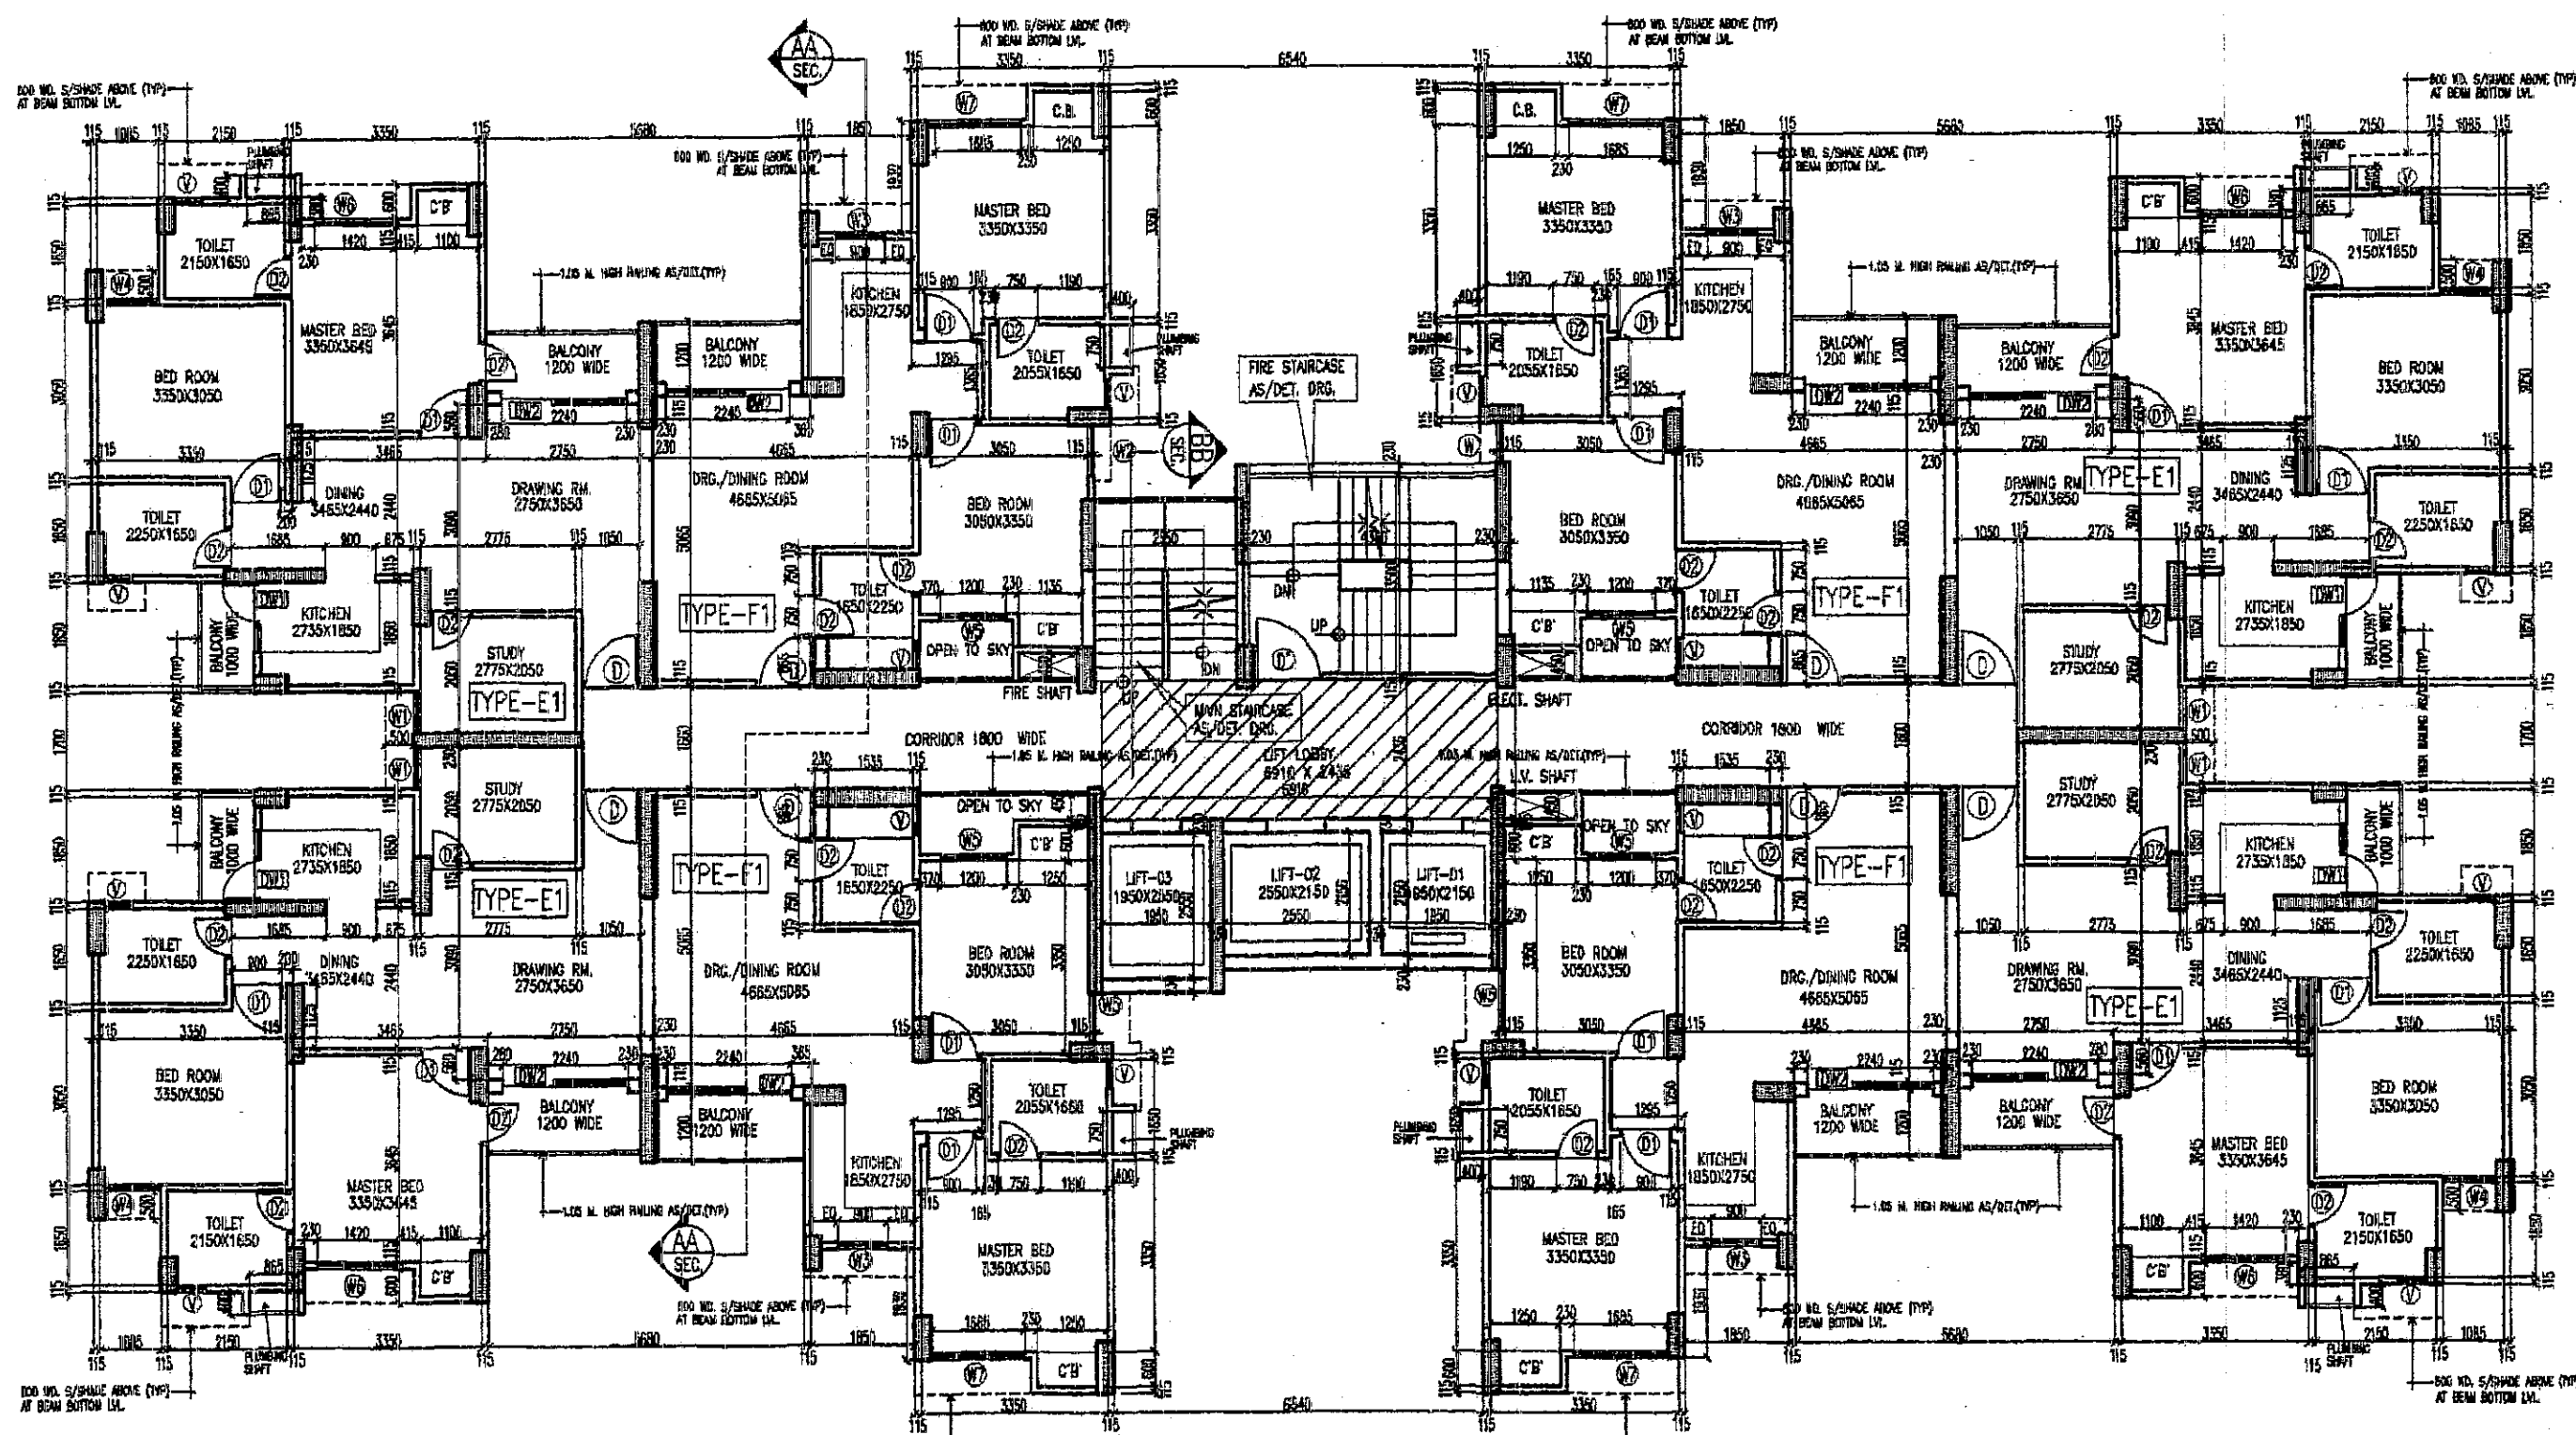

TYPICAL FLOOR PLAN (1ST TO 15TH FLOOR)

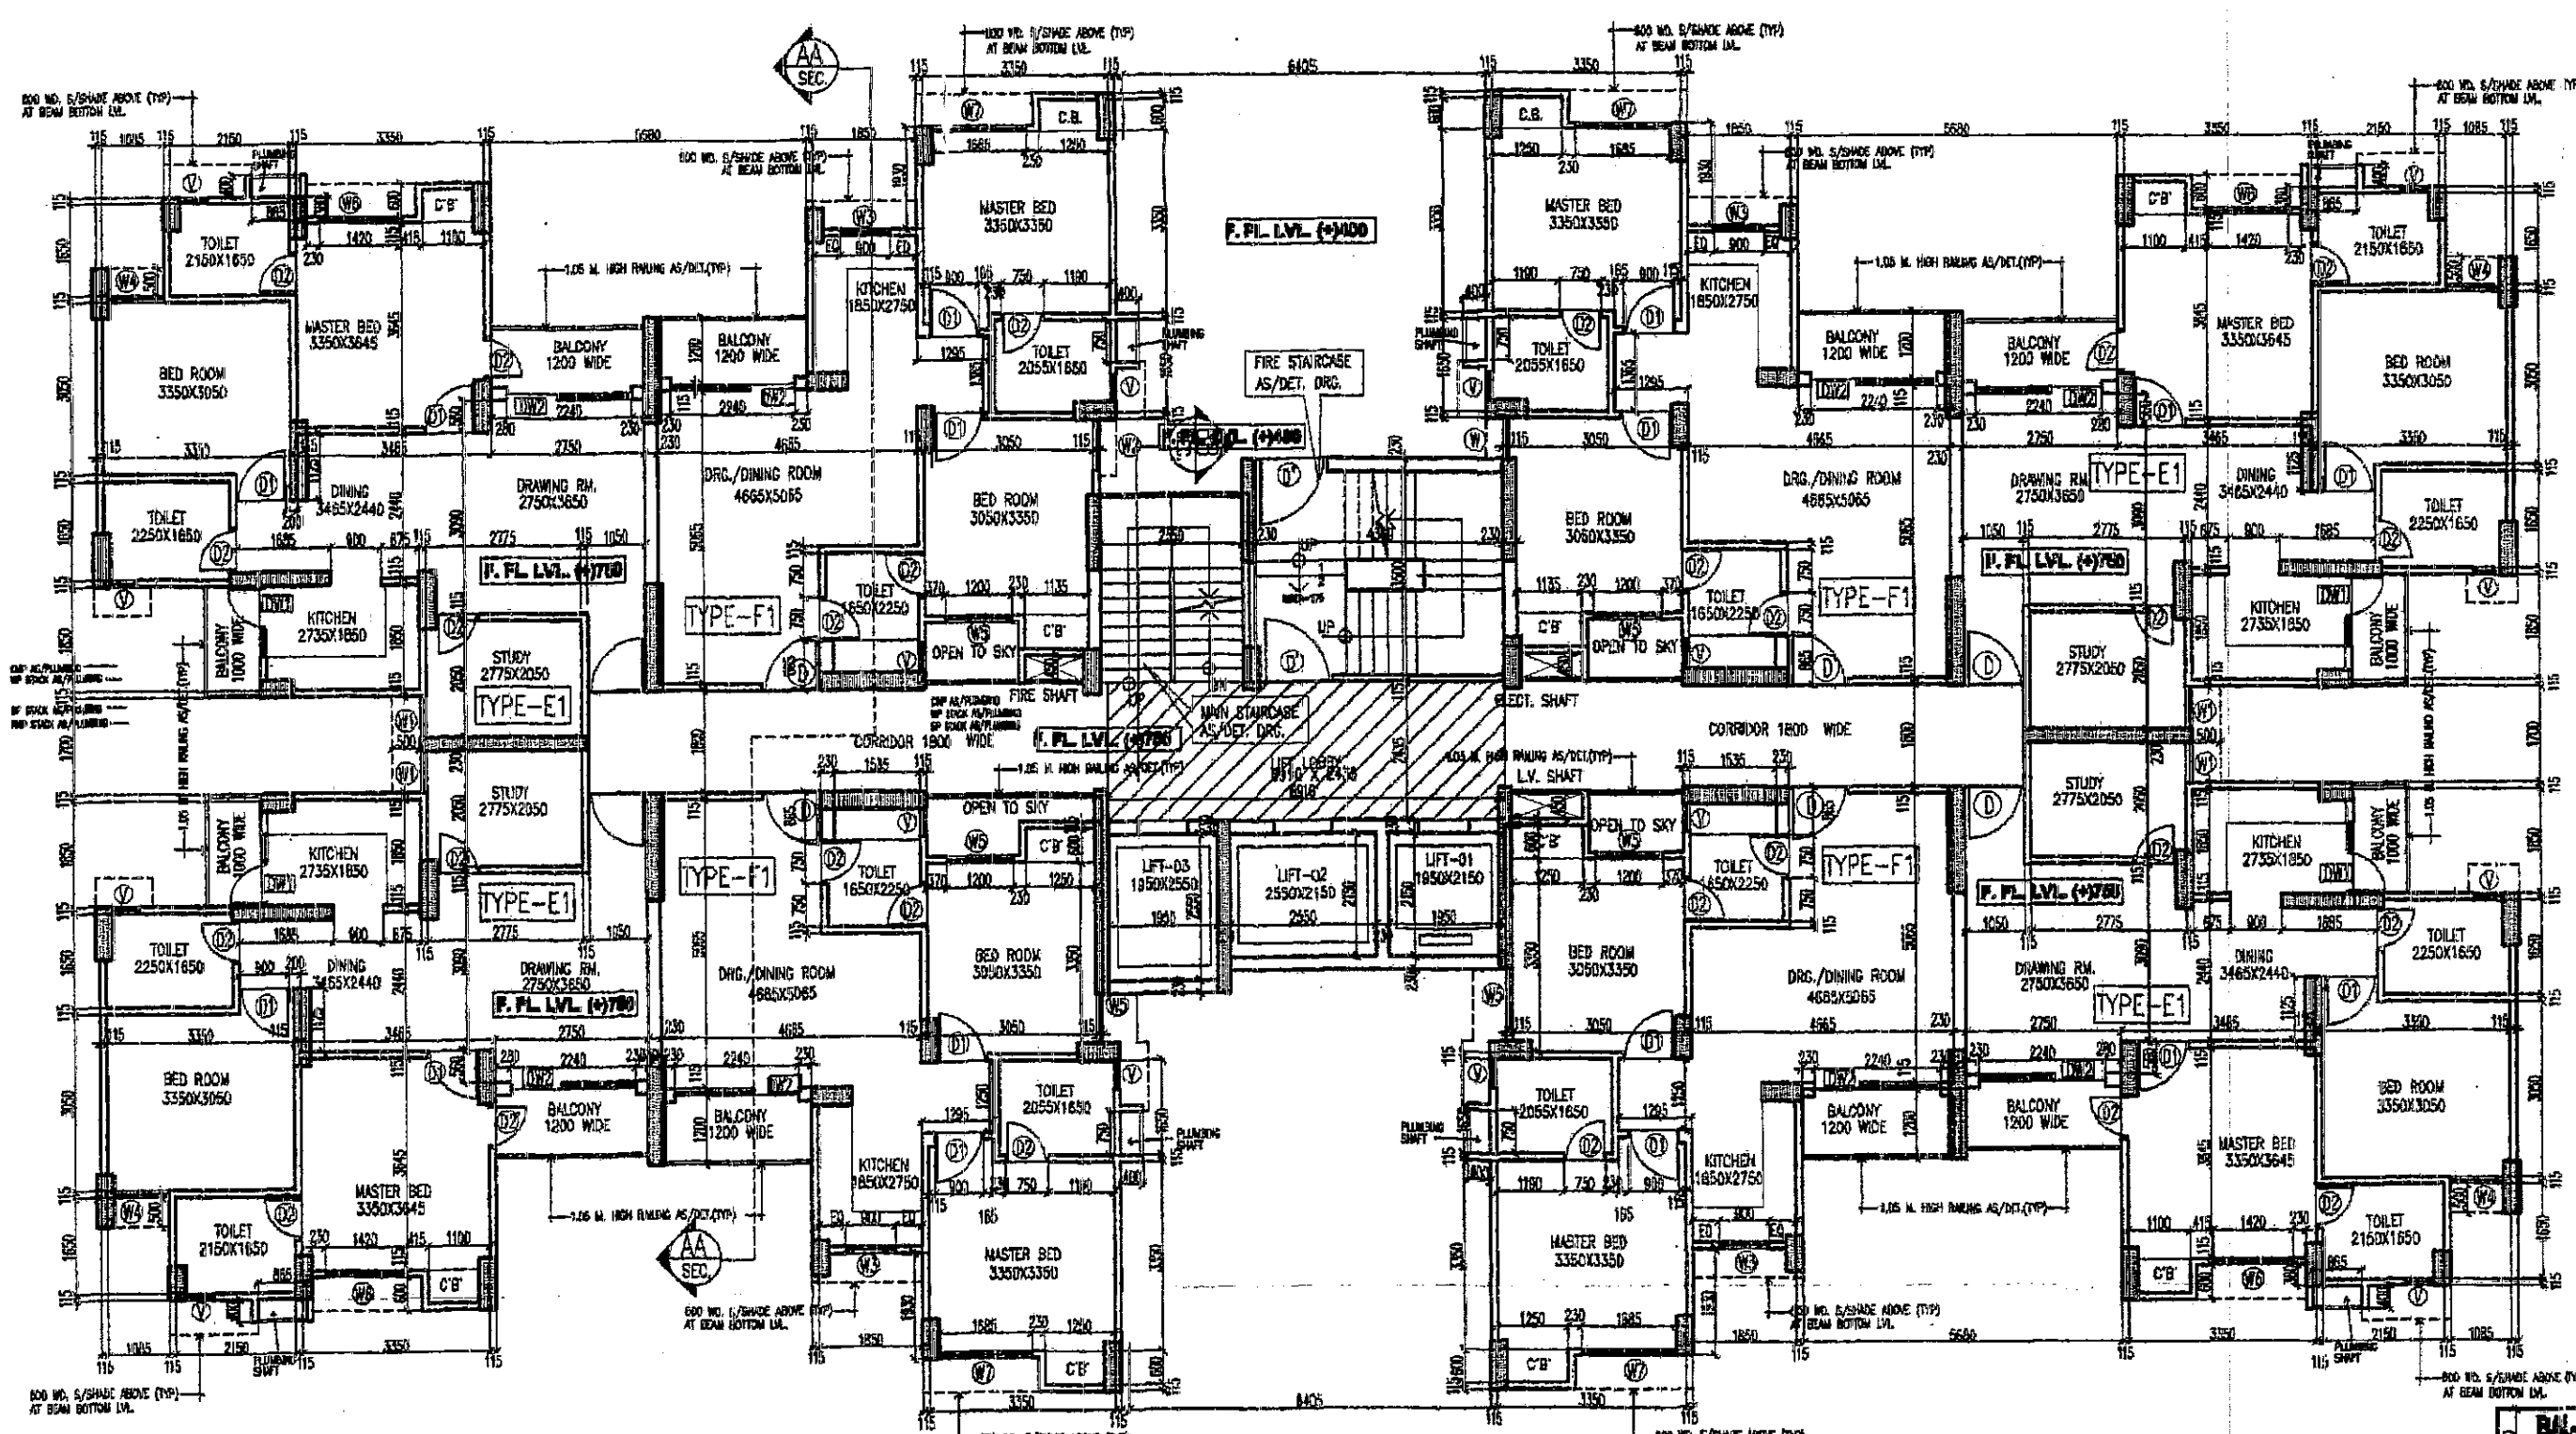

GROUND FLOOR PLAN

TOTAL GR. COVERAGE OF TOWER-P AT GROUND FLOOR = 4XTYPE (E1) + 4XTYPE(F1) + GROUND CORE = 4(76.797)+4(66.90)+99.98 = 307.188+267.60 + 99.98 = 674.768 SQMT.

TOTAL FAR AREA OF TOWER-P AT GROUND FLOOR = 4XTYPE (E1) + 4XTYPE(F1) + GROUND CORE = 4(70.292)+4(61.478)+ 65.949 = 281.168+245.912+ 65.949= 593.029 SQMT.

TOTAL FAR AREA OF TOWER-P AT 1ST TO 15TH FL. = 4XTYPE (E1) + 4XTYPE(F1) + TYPICAL CORE = 4(70.292)+4(61.478)+ 49.781 = 281.168+245.912+49.781= 576.861 SQMT.

TYPICAL FLOOR TYPE-F1 AREA DETAIL


|                          |          |          |   |   |                |
|--------------------------|----------|----------|---|---|----------------|
| 1                        | 3.580' X | 1.630' X | 1 | = | 5.836 SQ.M.    |
| 2                        | 5.545' X | 3.415' X | 1 | = | 18.936 SQ.M.   |
| 3                        | 2.615' X | 0.985' X | 1 | = | 2.572 SQ.M.    |
| 4                        | 6.080' X | 3.485' X | 1 | = | 21.298 SQ.M.   |
| 5                        | 4.685' X | 1.165' X | 1 | = | 5.463 SQ.M.    |
| 6                        | 0.400' X | 0.980' X | 1 | = | 0.392 SQ.M.    |
| TOTAL AREA (A)           |          |          |   |   | = 61.740 SQ.M. |
| DEDUCTIONS               |          |          |   |   |                |
| A                        | 0.350' X | 0.750' X | 1 | = | 0.263 SQ.M.    |
| TOTAL DEDUCTION (D)      |          |          |   |   | = 0.263 SQ.M.  |
| TOTAL COVERED AREA (A-D) |          |          |   |   | = 61.478 SQ.M. |

TOTAL COVD. AREA OF TYPE-F1 FOR FAR = 61.478 SQMT.

TYP. FL. TYPE-F1 AREA DIAGRAM

BALCONY AREA AT GR. FL. FOR GROUND COVERAGE  
BALCONY-1 - 2.85 X 1.20 = 3.42 Sq.M.  
C.B.-1 - 1.48 X 0.60 = 0.888 Sq.M.  
C.B.-2 - 1.48 X 0.60 = 0.888 Sq.M.  
TOTAL = 5.196 SQ.M.

TOTAL COVD. AREA OF TYPE-F1 FOR GR. COVERAGE = 61.74 + BALCONY AREA + C.B. AREA = 61.74 + 5.16 = 66.90 SQMT.

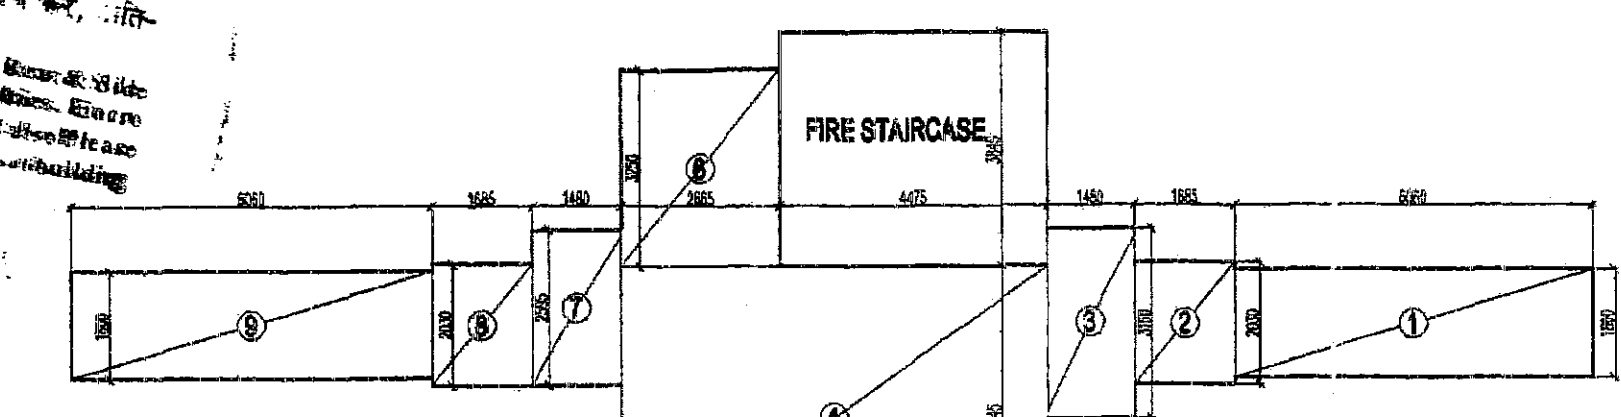

GROUND CORE AREA DIAGRAM

GROUND CORE AREA DETAIL

|                |          |          |   |   |                |
|----------------|----------|----------|---|---|----------------|
| 1              | 6.000' X | 1.000' X | 1 | = | 6.000 SQ.M.    |
| 2              | 1.865' X | 2.180' X | 1 | = | 4.063 SQ.M.    |
| 3              | 1.480' X | 3.180' X | 1 | = | 4.696 SQ.M.    |
| 4              | 1.140' X | 3.045' X | 1 | = | 3.462 SQ.M.    |
| 5              | 2.225' X | 0.400' X | 1 | = | 0.890 SQ.M.    |
| 6              | 2.045' X | 3.150' X | 1 | = | 6.441 SQ.M.    |
| 7              | 1.480' X | 2.185' X | 1 | = | 3.224 SQ.M.    |
| 8              | 1.580' X | 2.180' X | 1 | = | 3.424 SQ.M.    |
| 9              | 6.000' X | 1.330' X | 1 | = | 7.980 SQ.M.    |
| TOTAL AREA (A) |          |          |   |   | = 62.774 SQ.M. |


TOTAL CORE AREA AT GROUND FL. FOR FAR = 62.774 - (LIFT LOBBY FREE FROM FAR) = 62.774 - (6.910 X 2.435) = 62.774 - 16.825 = 45.949 SQMT.

TOTAL CORE AREA AT GR. FL. FOR GR. COVERAGE = 62.774 + FIRE STAIRCASE = 62.774 + 4.475 X 3.845 = 62.774 + 17.206 = 80.000 SQMT.

TYPICAL CORE AREA DETAIL

|                          |          |          |   |   |                |
|--------------------------|----------|----------|---|---|----------------|
| 1                        | 0.000' X | 1.800' X | 1 | = | 1.800 SQ.M.    |
| 2                        | 1.000' X | 2.000' X | 1 | = | 2.000 SQ.M.    |
| 3                        | 1.400' X | 3.100' X | 1 | = | 4.340 SQ.M.    |
| 4                        | 1.100' X | 3.045' X | 1 | = | 3.349 SQ.M.    |
| 5                        | 2.200' X | 0.400' X | 1 | = | 0.880 SQ.M.    |
| 6                        | 2.800' X | 3.250' X | 1 | = | 9.100 SQ.M.    |
| 7                        | 1.400' X | 2.000' X | 1 | = | 2.800 SQ.M.    |
| 8                        | 1.000' X | 2.000' X | 1 | = | 2.000 SQ.M.    |
| 9                        | 6.000' X | 1.330' X | 1 | = | 7.980 SQ.M.    |
| TOTAL AREA (A)           |          |          |   |   | = 62.774 SQ.M. |
| DEDUCTIONS               |          |          |   |   |                |
| A                        | 1.000' X | 0.450' X | 2 | = | 0.900 SQ.M.    |
| B                        | 2.500' X | 2.150' X | 1 | = | 5.375 SQ.M.    |
| C                        | 2.150' X | 1.900' X | 1 | = | 4.085 SQ.M.    |
| D                        | 1.950' X | 2.550' X | 1 | = | 4.973 SQ.M.    |
| E                        | 0.450' X | 1.250' X | 1 | = | 0.563 SQ.M.    |
| TOTAL DEDUCTION (D)      |          |          |   |   | = 16.188 SQ.M. |
| TOTAL COVERED AREA (A-D) |          |          |   |   | = 46.606 SQ.M. |

TOTAL CORE AREA AT TYP. FL. FOR FAR (1ST TO 15TH) = 66.606 - (LIFT LOBBY FREE FROM FAR) = 66.606 - (6.910 X 2.435) = 66.606 - 16.825 = 49.781 SQMT.

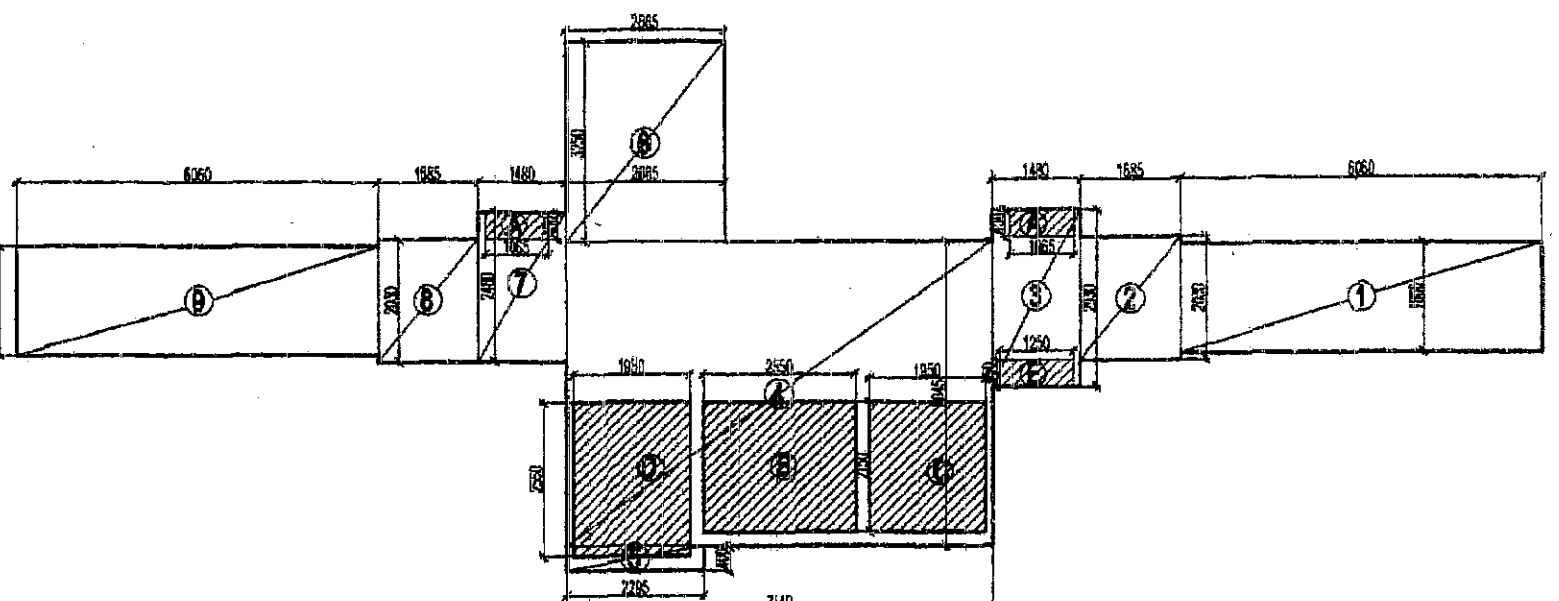


TYPICAL CORE AREA DIAGRAM

TYPICAL FLOOR TYPE-E1 AREA DETAIL

|                          |          |          |   |   |                |
|--------------------------|----------|----------|---|---|----------------|
| 1                        | 1.200' X | 5.045' X | 1 | = | 6.054 SQ.M.    |
| 2                        | 1.470' X | 6.810' X | 1 | = | 10.011 SQ.M.   |
| 3                        | 1.005' X | 7.210' X | 1 | = | 7.236 SQ.M.    |
| 4                        | 3.250' X | 6.430' X | 1 | = | 20.903 SQ.M.   |
| 5                        | 1.700' X | 3.230' X | 1 | = | 5.491 SQ.M.    |
| 6                        | 1.185' X | 5.145' X | 1 | = | 6.099 SQ.M.    |
| 7                        | 3.005' X | 2.815' X | 1 | = | 8.459 SQ.M.    |
| 8                        | 2.850' X | 1.985' X | 1 | = | 5.654 SQ.M.    |
| TOTAL AREA (A)           |          |          |   |   | = 70.594 SQ.M. |
| DEDUCTIONS               |          |          |   |   |                |
| A                        | 0.865' X | 0.350' X | 1 | = | 0.303 SQ.M.    |
| TOTAL DEDUCTION (D)      |          |          |   |   | = 0.303 SQ.M.  |
| TOTAL COVERED AREA (A-D) |          |          |   |   | = 70.292 SQ.M. |

TOTAL COVD. AREA OF TYPE-E1 FOR FAR = 70.292 SQMT.

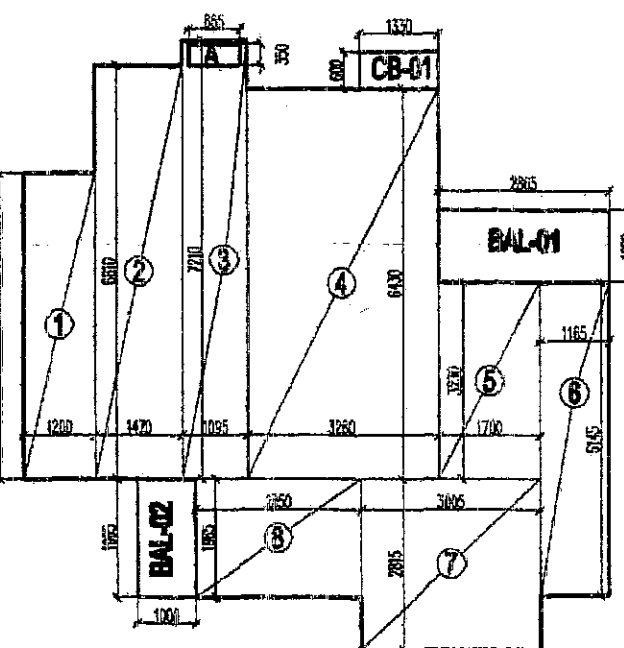

TYP. FL. TYPE-E1 AREA DIAGRAM

BALCONY AREA AT GR. FL. FOR GROUND COVERAGE

BALCONY-1 - 2.85 X 1.20 = 3.42 Sq.M.  
BALCONY-2 - 1.00 X 1.965 = 1.965 Sq.M.  
C.B.-2 - 1.33 X 0.60 = 0.798 Sq.M.

TOTAL = 6.203 SQ.M.

TOTAL COVD. AREA OF TYPE-E1 FOR GR. COVERAGE = 70.594 + BALCONY AREA + C.B. AREA = 70.594 + 6.203 = 76.797 SQMT.

DETAIL OF OPENINGS

| NO | TYPE | SIZE      | SILL   | LINTEL | REMARK       |
|----|------|-----------|--------|--------|--------------|
| 1  | D    | 1250X2100 | -      | 2100   | FIRE DOOR    |
| 2  | D    | 1050X2100 | -      | 2100   | MAIN ENTR.   |
| 3  | D1   | 600X2100  | -      | 2100   | BED ROOM     |
| 4  | D2   | 750X2100  | -      | 2100   | TOILET       |
| 5  | D2   | 750X2450  | -      | 2450   | MASTER BED   |
| 6  | DW1  | 1250X2200 | 0/1050 | 2200   | KITCHEN      |
| 7  | DW2  | 2240X2450 | 0/1500 | 2450   | DRG./DINING  |
| 8  | W    | 720X1700  | 750    | 2450   | BED ROOM     |
| 9  | W1   | 730X1700  | 750    | 2450   | STUDY        |
| 10 | W2   | 900X1700  | 750    | 2450   | BED ROOM     |
| 11 | W3   | 900X1400  | 1050   | 2450   | KITCHEN      |
| 12 | W4   | 900X1700  | 750    | 2450   | BED ROOM     |
| 13 | W5   | 1200X1700 | 750    | 2450   | BED ROOM     |
| 14 | W6   | 1400X1700 | 750    | 2450   | BED ROOM     |
| 15 | W7   | 1680X1700 | 750    | 2450   | BED ROOM     |
| 16 | V    | 500X1200  | 1000   | 2200   | TOILET/STOIR |

ARCHITECTS  
**SPACE COMBINE**  
ARCHITECTS, PLANNERS, ENGINEERS & PROJECT MANAGEMENT CONSULT.  
A1/112, 2ND FLOOR,  
SAFARJUNG ENCLAVE, NEW DELHI-29.  
PH:-46150000.

SHEET TITLE:

**TOWER - P**  
GROUND TO 15TH FLOOR  
FLOOR PLAN AND AREA DETAILS

SCALE : 1:100 DRG. NO. - A

DEALT BY : BISHT

OWNER :

**M/S TODAY HOMES NOIDA PVT. LTD. (SPC)**

Architects Sign  
**JYOTI SINGH**  
ARCHITECT  
CA / 95 / 16250

Owner's Sign  
Today Homes Noida Pvt. Ltd.  
Authorised Signature

OWNER'S SIGN