




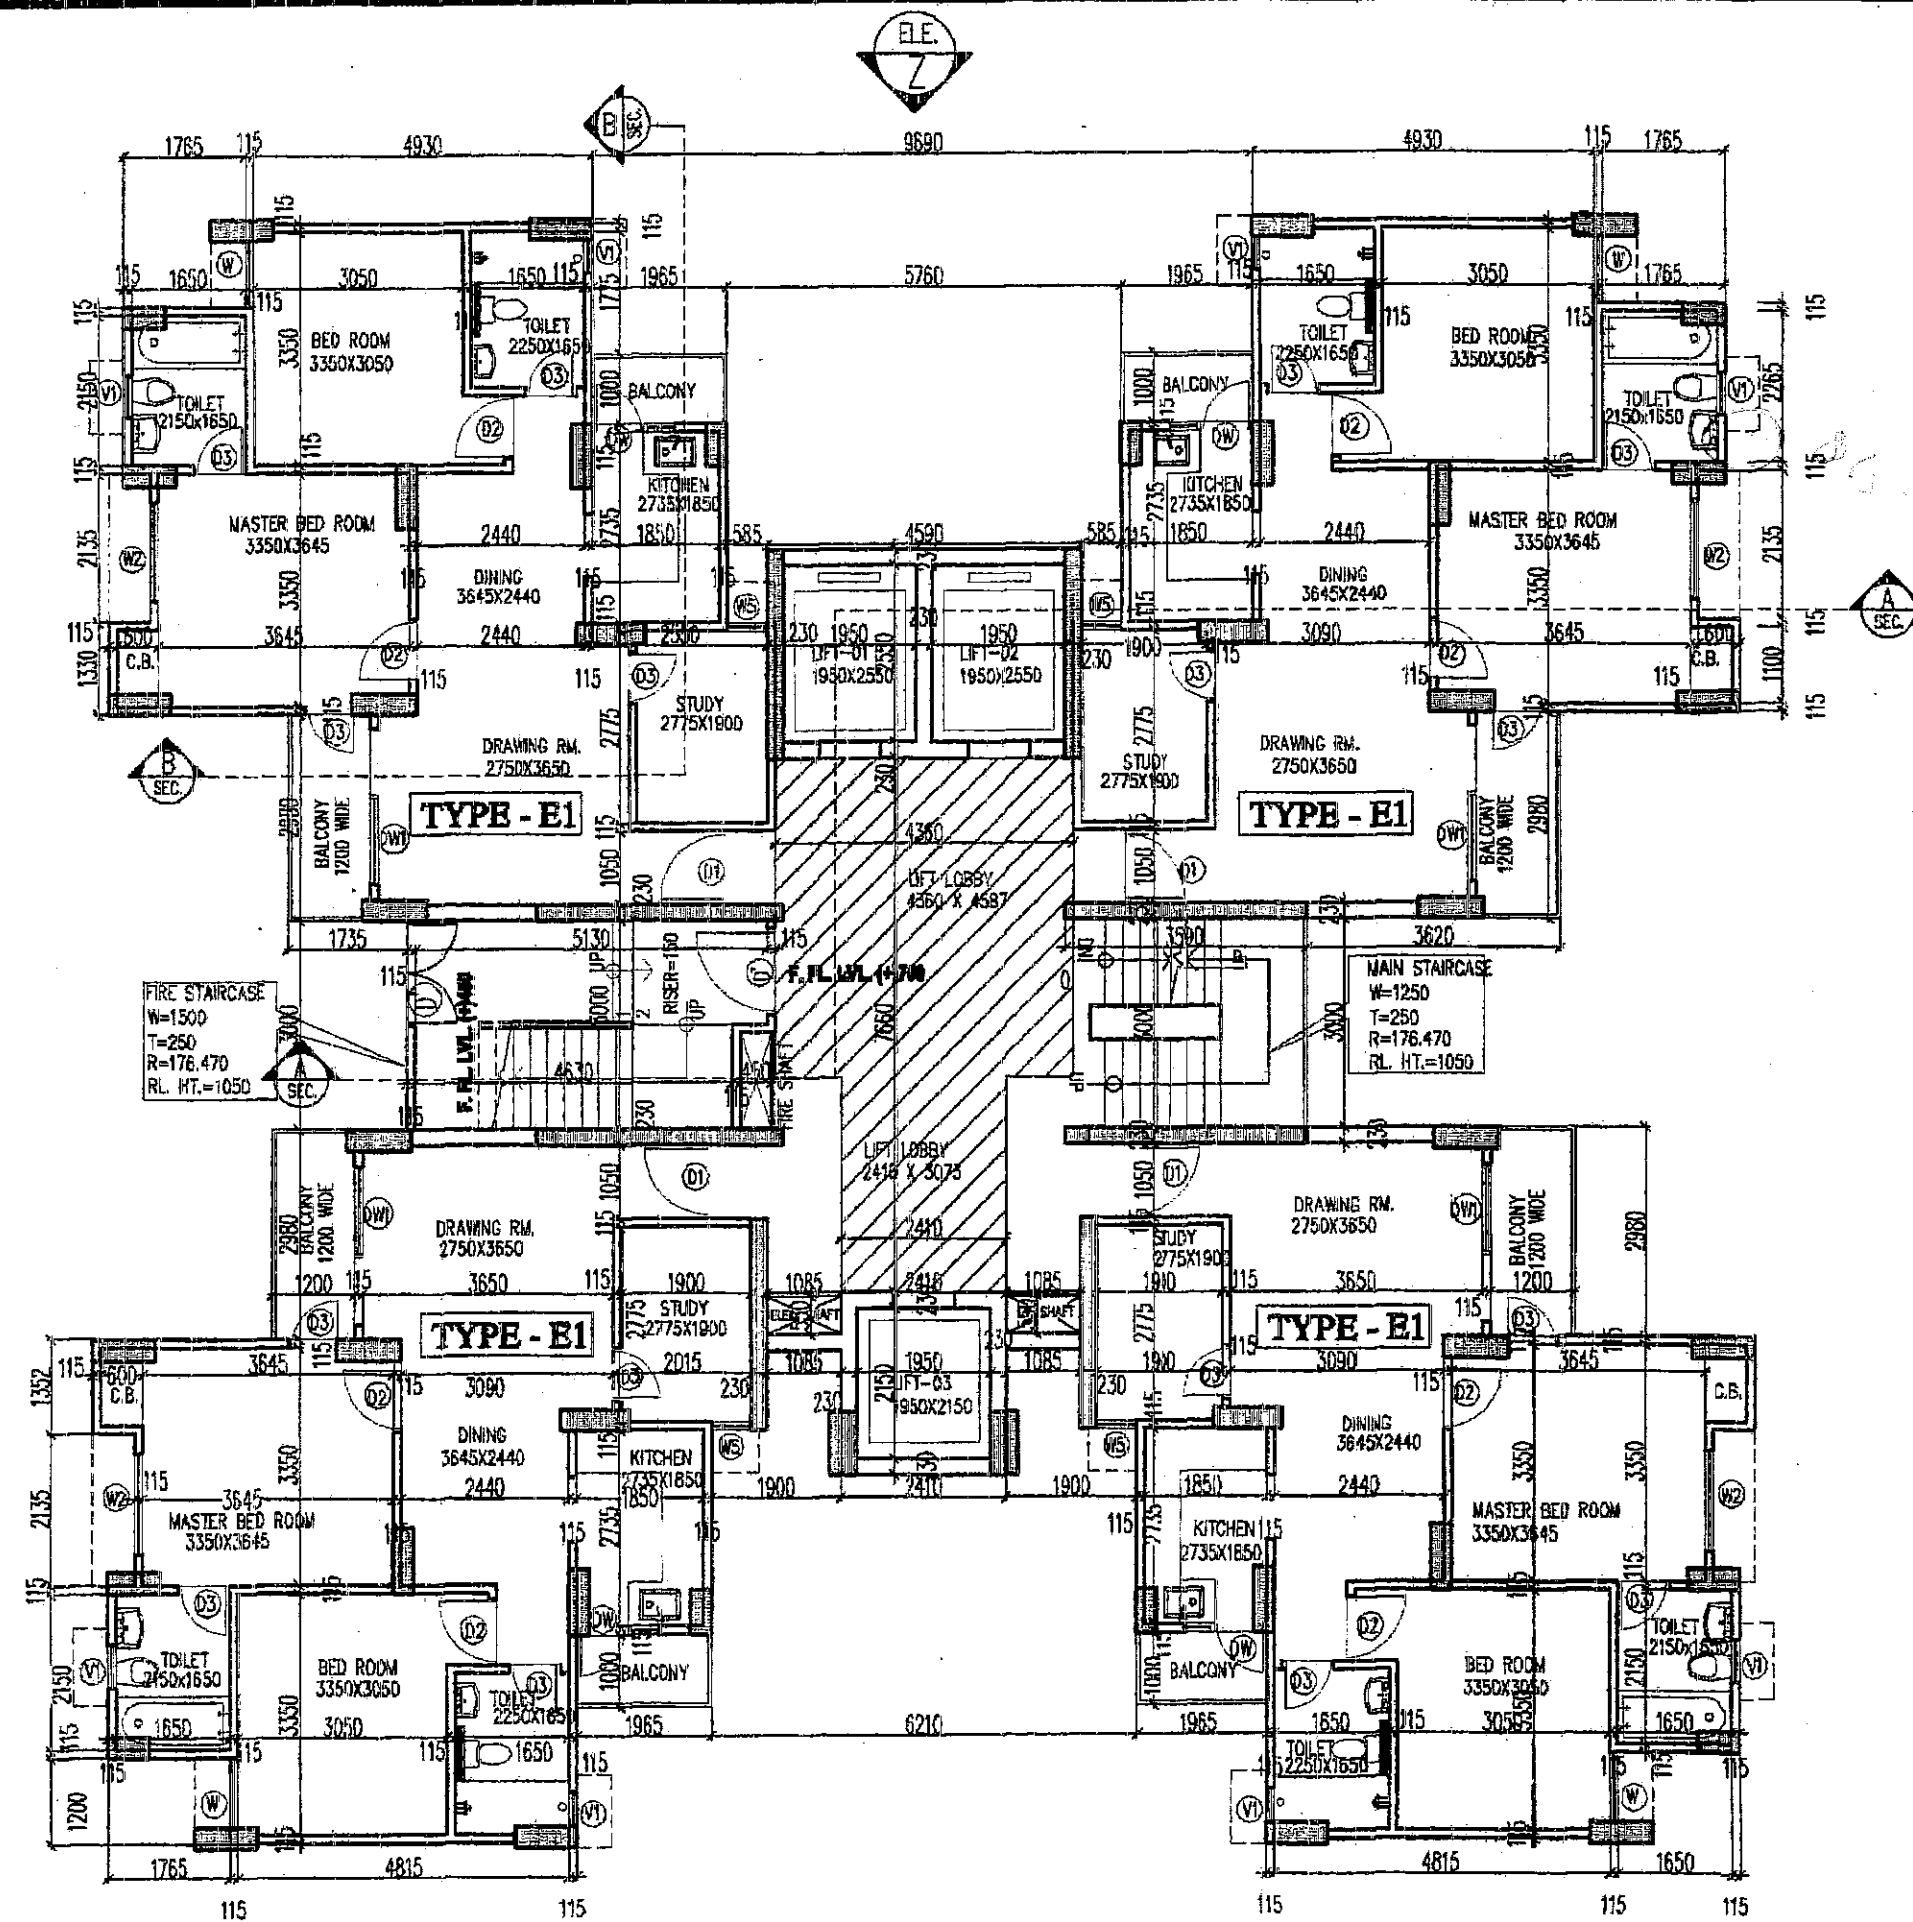

GROUND FLOOR PLAN

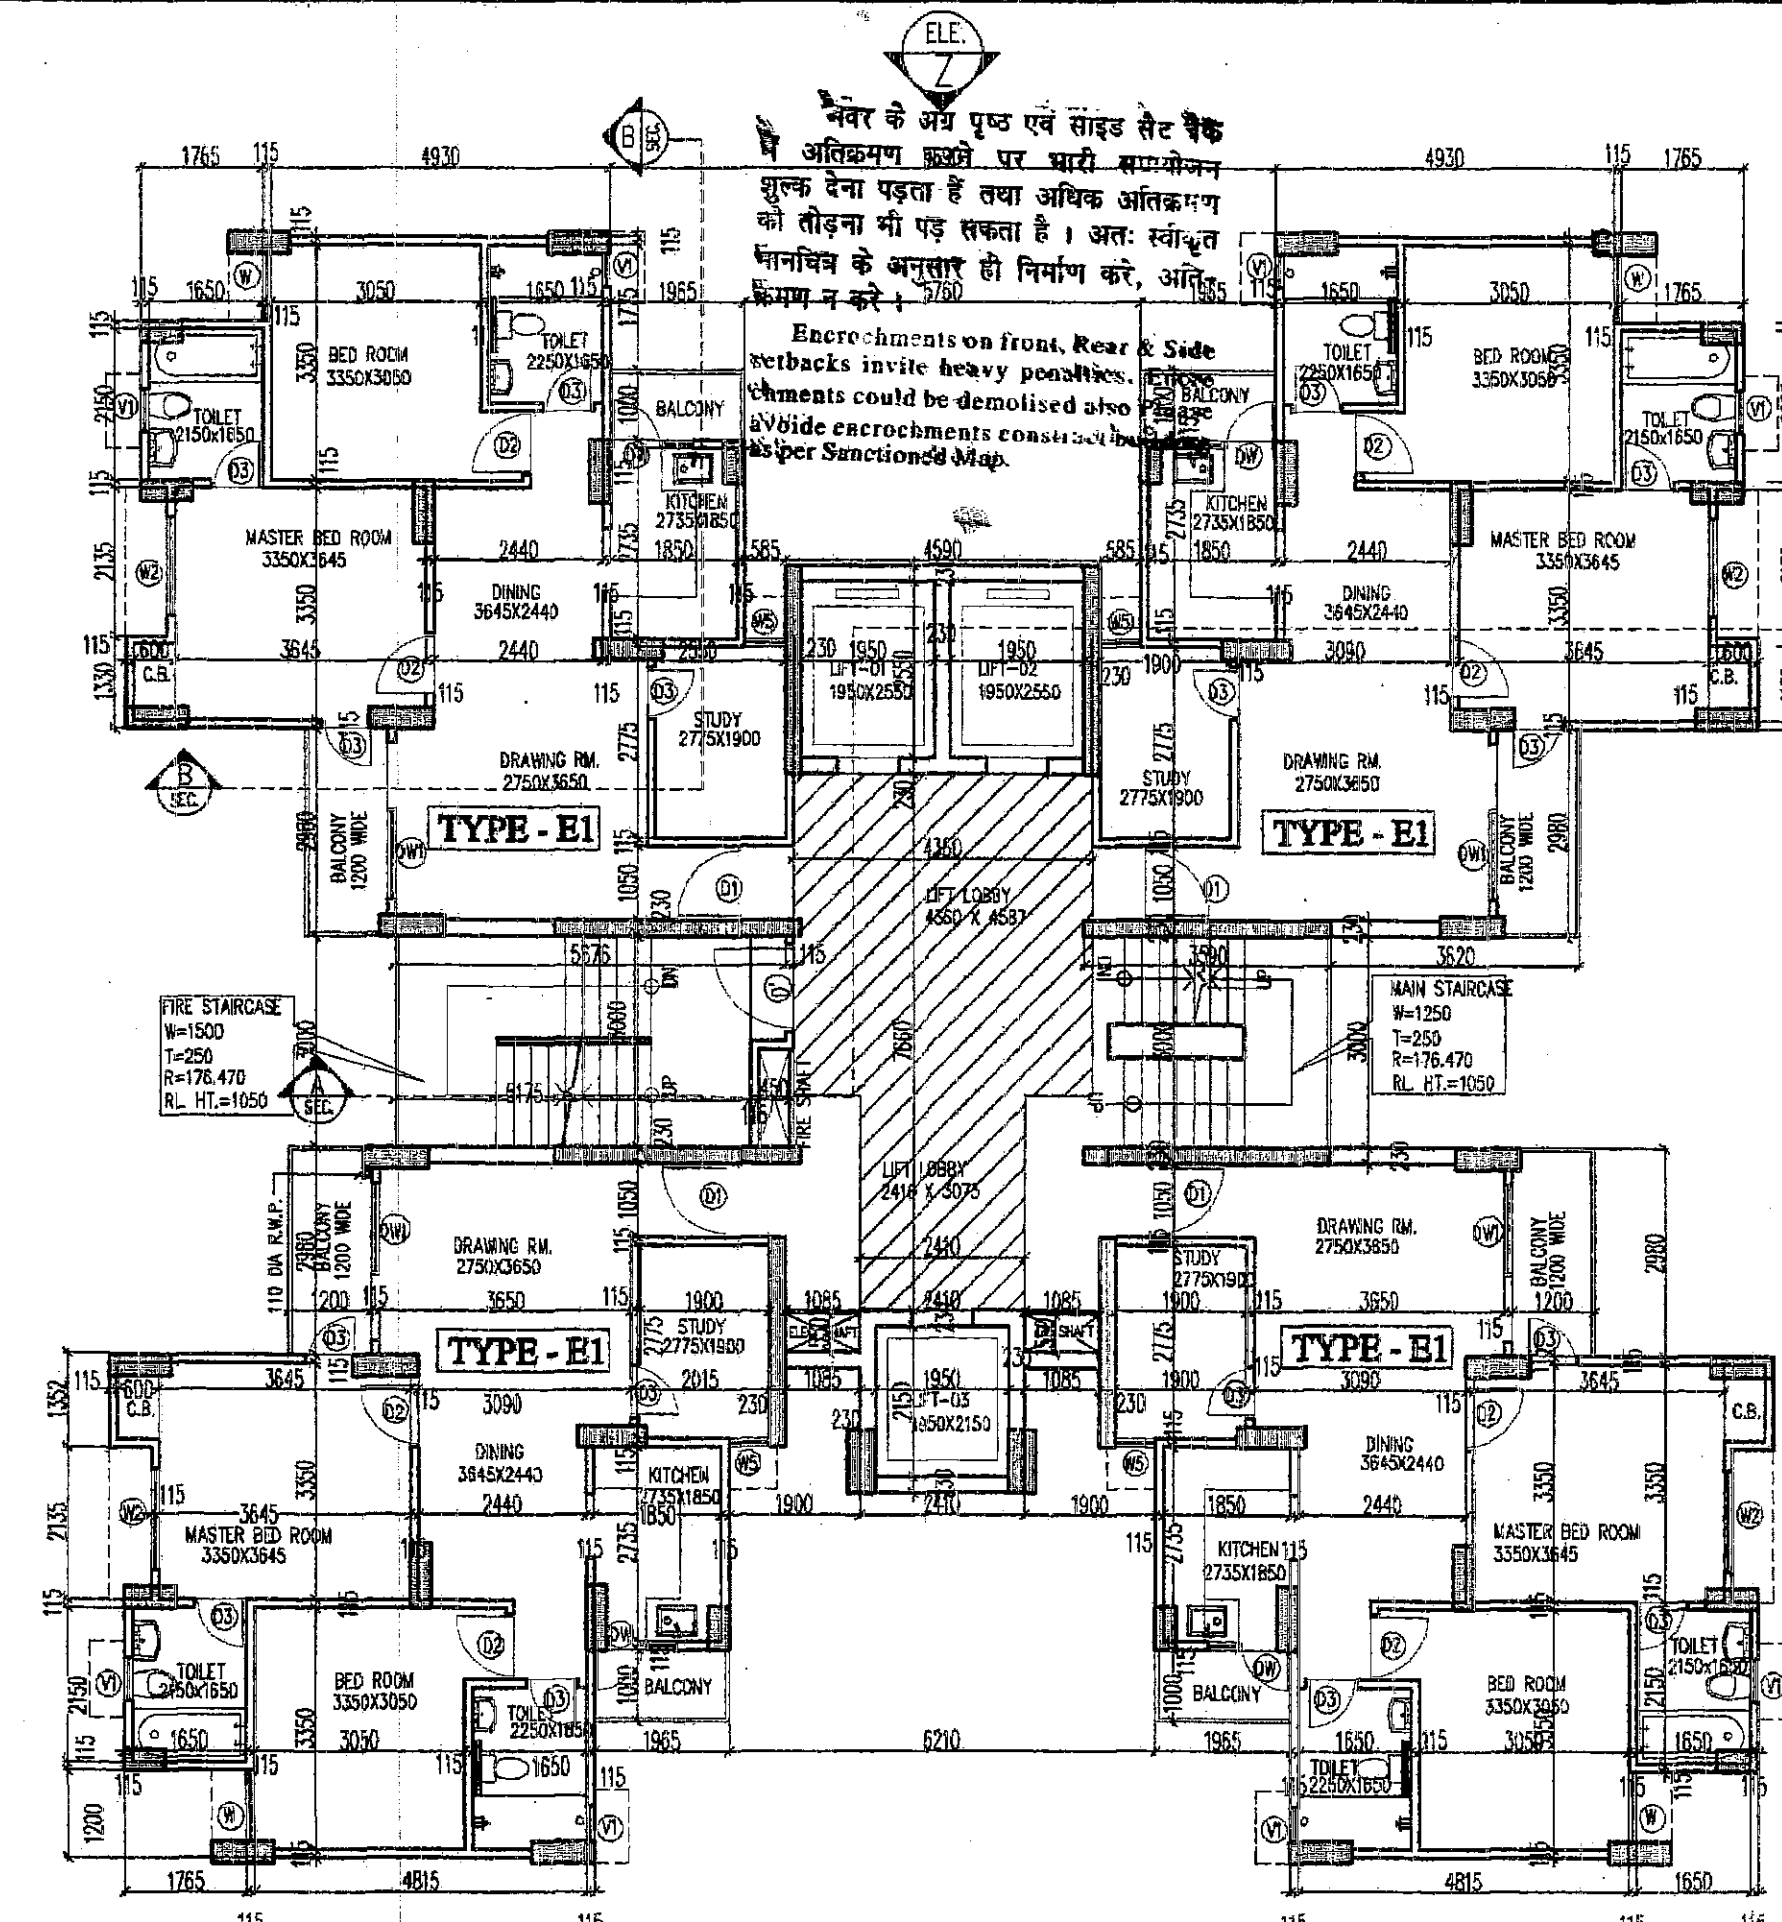

TYPICAL FLOOR PLAN (1ST TO 25TH FLOOR)

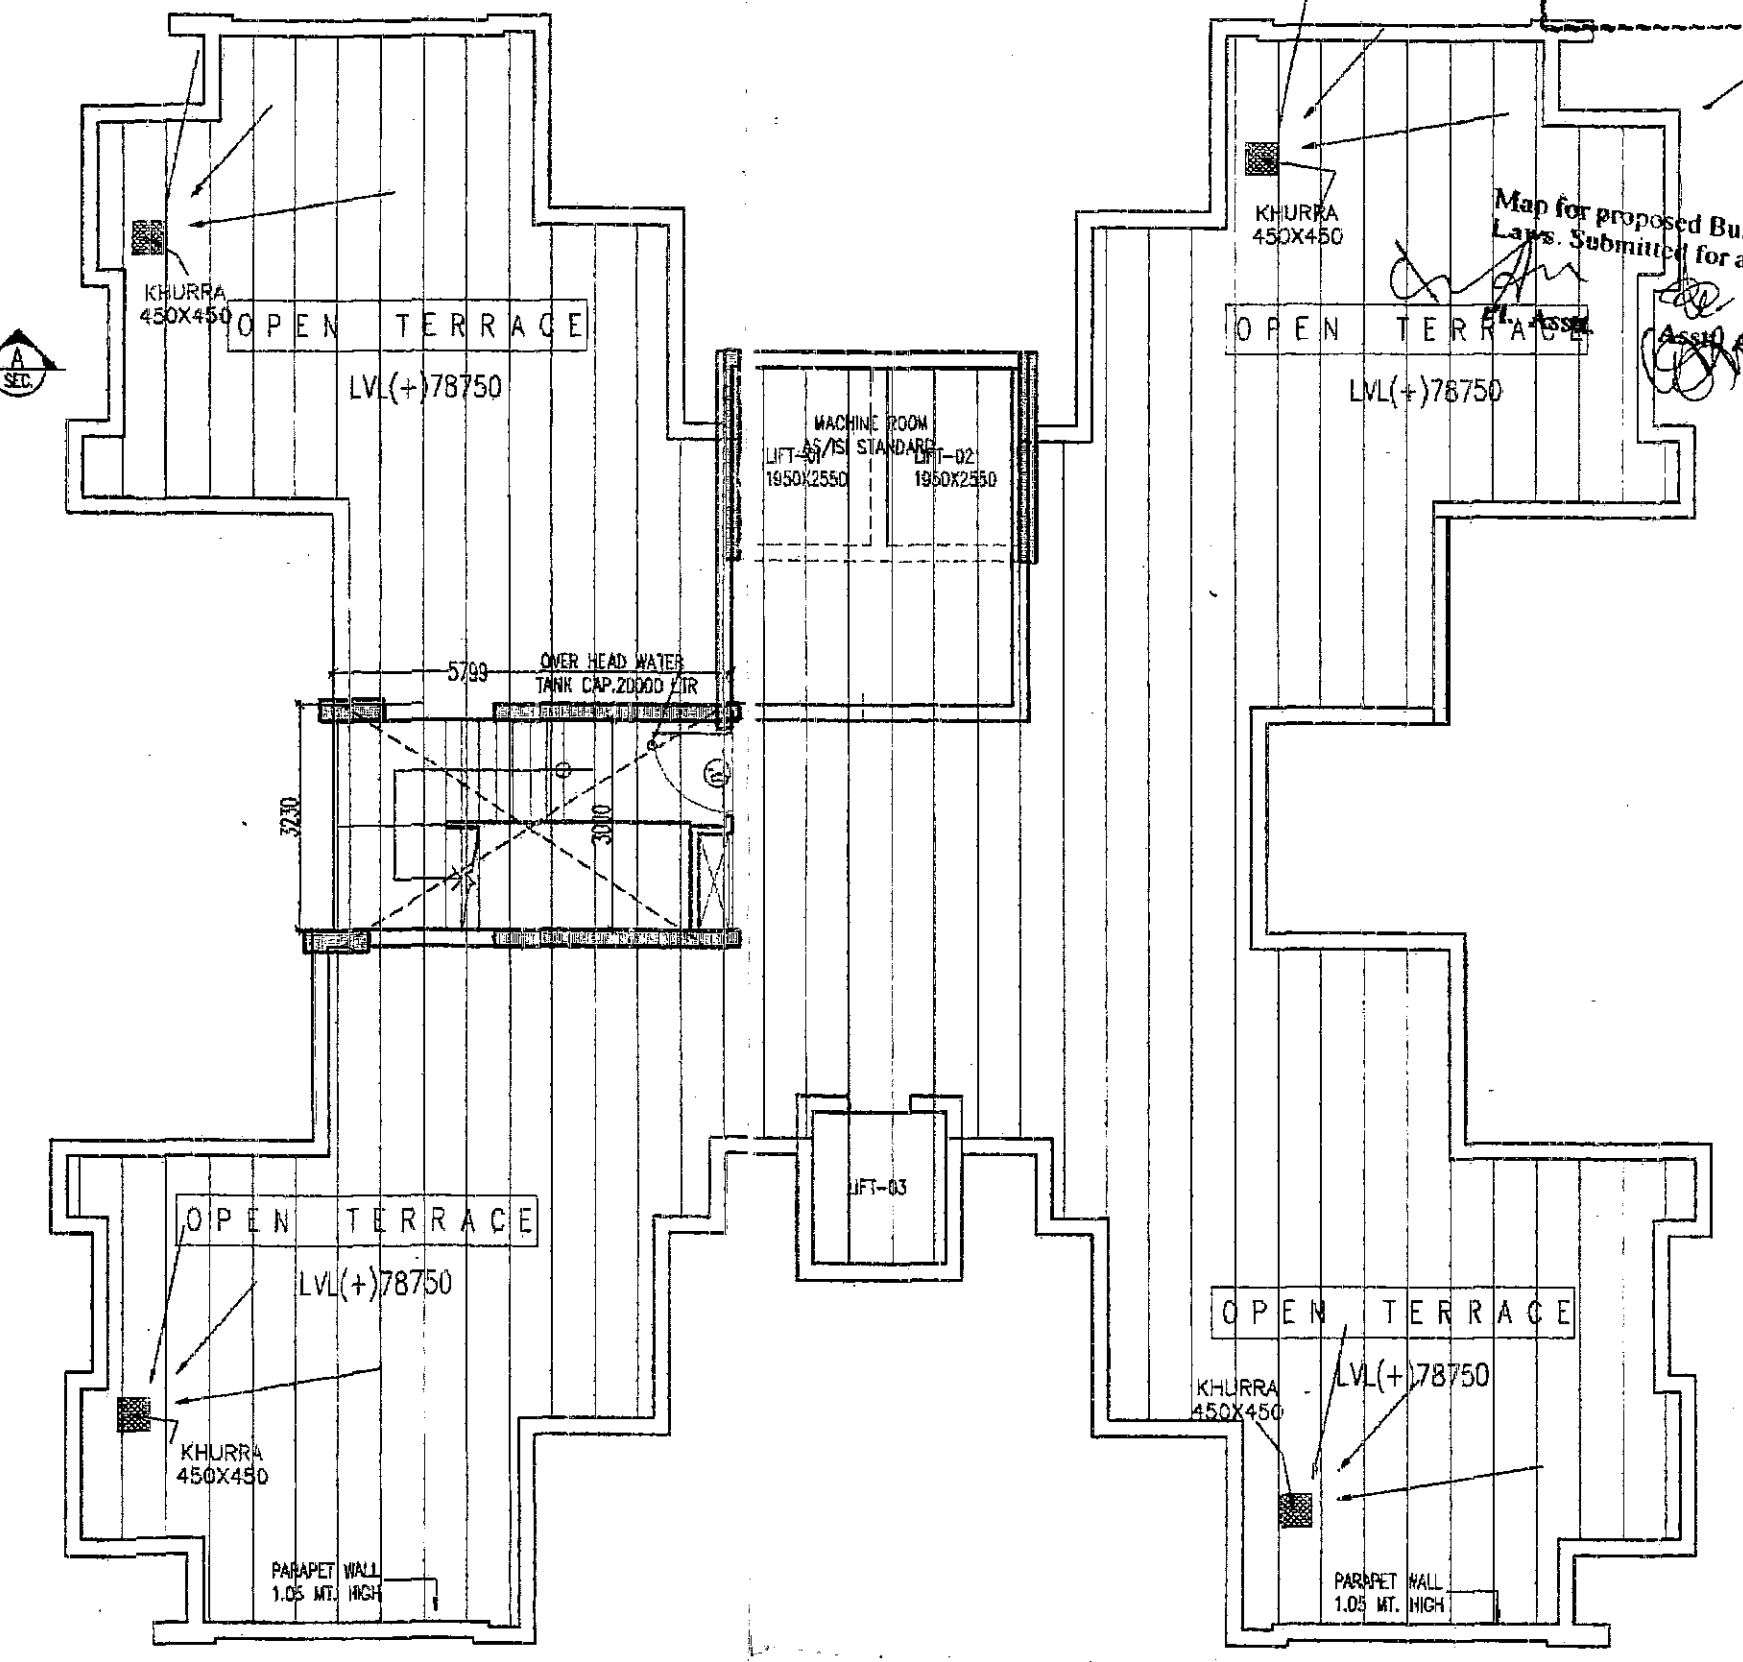


TERRACE FLOOR PLAN

GROUND CORE AREA DETAIL				
1	4.590	X	1.055	X 1 = 4.842 SQ.M.
2	4.360	X	3.005	X 1 = 13.102 SQ.M.
3	5.860	X	1.280	X 1 = 7.501 SQ.M.
4	8.451	X	3.000	X 1 = 25.353 SQ.M.
5	6.310	X	1.280	X 1 = 8.077 SQ.M.
6	4.810	X	1.880	X 1 = 9.043 SQ.M.
7	2.410	X	1.780	X 1 = 4.290 SQ.M.
TOTAL AREA (A) = 72.207 SQ.M.				


TOTAL CORE AREA AT GROUND FL. FOR FAR = 72.207 - (LIFT LOBBY FREE FROM FAR)
 = 72.207 - {(4.360 X 4.587) + (2.410 X 3.073)} = 72.207 - (20 + 7.406) = 72.207 - 27.406 SQMT.
 = 44.801 SQMT.

TOTAL CORE AREA AT GR. FL. FOR GR. COVERAGE = 72.207 + FIRE STAIRCASE
 = 72.207 + 5.175 X 3.0 = 72.207 + 15.525 = 87.732 SQMT.

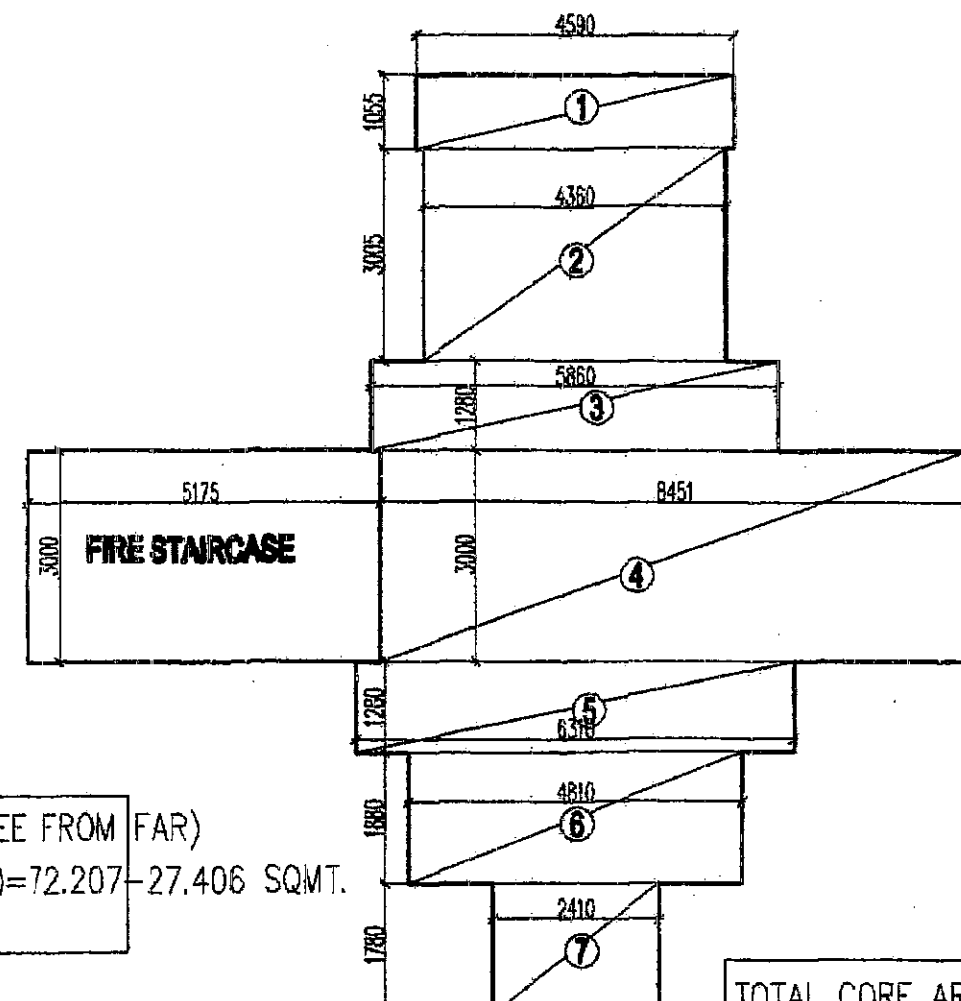

TYPICAL CORE AREA DETAIL				
1	4.590	X	1.055	X 1 = 4.842 SQ.M.
2	4.360	X	3.005	X 1 = 13.102 SQ.M.
3	5.860	X	1.280	X 1 = 7.501 SQ.M.
4	8.451	X	3.000	X 1 = 25.353 SQ.M.
5	6.310	X	1.280	X 1 = 8.077 SQ.M.
6	4.810	X	1.880	X 1 = 9.043 SQ.M.
7	2.410	X	1.780	X 1 = 4.290 SQ.M.
TOTAL AREA (A) = 72.207 SQ.M.				
A	1.085	X	0.550	X 2 = 1.194 SQ.M.
B	1.950	X	2.150	X 1 = 4.193 SQ.M.
C	1.385	X	0.450	X 1 = 0.623 SQ.M.
D	1.950	X	2.550	X 2 = 9.945 SQ.M.
TOTAL DEDUCTION (D) = 15.954 SQ.M.				
TOTAL COVERED AREA (A-D) = 56.253 SQ.M.				

TOTAL CORE AREA AT TYPICAL FL. FOR FAR = 56.253 - (LIFT LOBBY FREE FROM FAR)
 = 56.253 - {(4.360 X 4.587) + (2.410 X 3.073)} = 56.253 - (20 + 7.406) = 56.253 - 27.406 SQMT.
 = 28.847 SQMT.

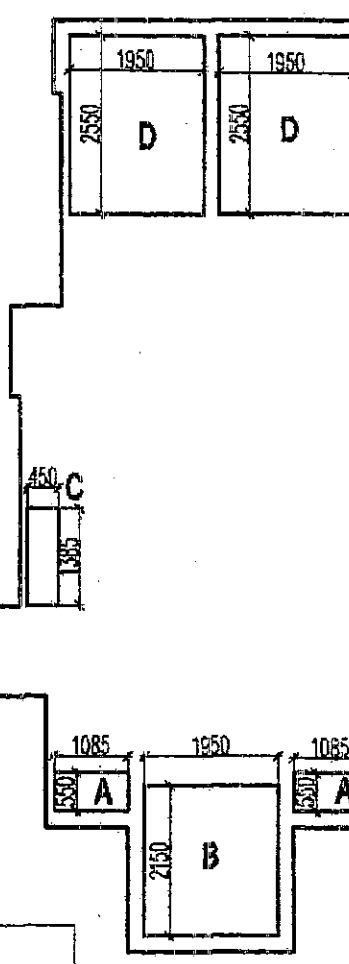


TYPICAL FLOOR AREA DETAIL (TYPE-E1)				
1	1.200	X	5.045	X 1 = 6.054 SQ.M.
2	2.380	X	6.810	X 1 = 16.208 SQ.M.
3	3.465	X	6.430	X 1 = 22.280 SQ.M.
4	1.700	X	3.230	X 1 = 5.491 SQ.M.
5	1.280	X	5.145	X 1 = 6.586 SQ.M.
6	3.005	X	2.665	X 1 = 8.008 SQ.M.
7	2.850	X	1.965	X 1 = 5.600 SQ.M.
TOTAL AREA (A) = 70.227 SQ.M.				

TOTAL COVD. AREA OF TYPE-E1 FOR FAR = 70.227 SQMT.

BALCONY AREA AT GR. FL. FOR GROUND COVERAGE
 BALCONY-1 - 2.98 X 1.20 = 3.58 Sq.M.
 BALCONY-2 - 1.00 X 1.965 = 1.965 Sq.M.
 C.B.-1 - 1.33 X 0.80 = 0.798 Sq.M.

TOTAL = 6.343 SQMT.

TOTAL COVD. AREA OF TYPE-E1 FOR GR. COVERAGE = 70.227 + BALCONY AREA + C.B. AREA
 = 70.227 + 6.343 = 76.57 SQMT.

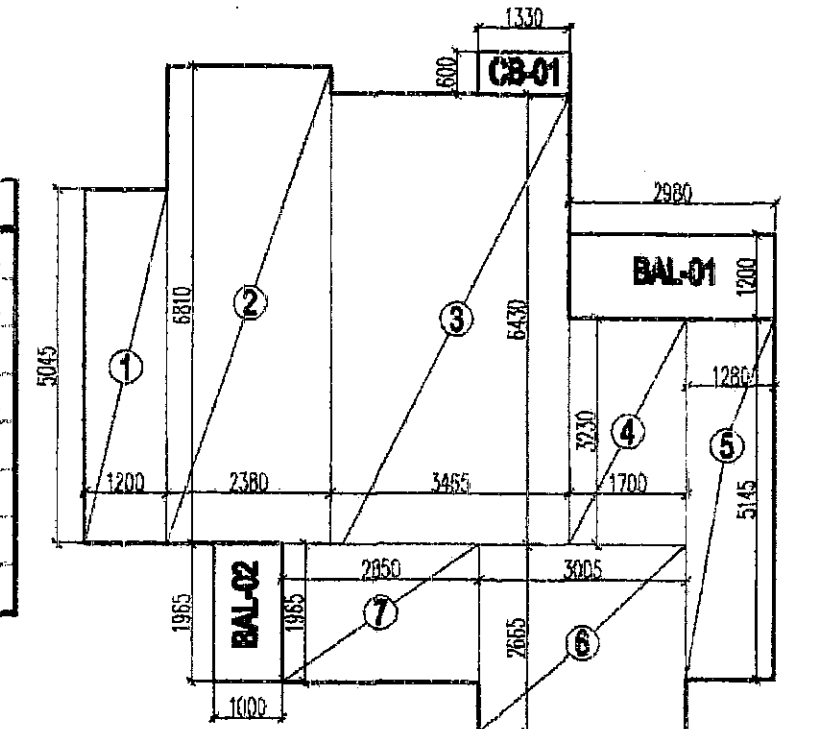

TYPICAL FLOOR AREA DIGRAM TYPE-E1

TOTAL GR. COVERAGE OF TOWER-R AT GROUND FLOOR = 4XTYPE (E1) + GROUND CORE =
 = 4(76.57) + 87.732 = 306.28 + 87.732 = 394.012 SQMT.

TOTAL FAR AREA OF TOWER-R AT GROUND FLOOR = 4XTYPE (E1) + GROUND CORE =
 = 4(70.227) + 44.801 = 280.908 + 44.801 = 325.709 SQMT.

TOTAL FAR AREA OF TOWER-R AT TYPICAL FLOOR = 4XTYPE (E1) + TYPICAL CORE =
 = 4(70.227) + 28.847 = 280.908 + 28.847 = 309.755 SQMT.

Floor	No. Of Floors	Cupboard area		Lift shaft Area		Service Duct Area		Fire Staircase Area		Lift Lobby Area		(Area in Sq.mts.)	
		per floor	Total (Sq.mts.)	per floor	Total (Sq.mts.)	per floor	Total (Sq.mts.)	per floor	Total (Sq.mts.)	per floor	Total (Sq.mts.)	Total common area taken in 15% FAR calculation	
Ground floor	1	3.192	3.192					15.525	15.525	27.406	27.406	46.123	
Typ. Floor (1st floor to 25th floor)	25	3.192	79.800	1.817	45.425	15.525	388.125	27.406	685.150			1551.925	
Total (G+25)			82.992		45.425		403.650		712.556			1685.048	

PROJECT:

PROPOSED GROUP HOUSING AT PLOT NO. GH-01, SECTOR-135, NOIDA (U.P.)

ARCHITECTS
SPACE COMBINE
 ARCHITECTS, PLANNERS, ENGINEERS & PROJECT MANAGEMENT CONSULT.
 A1/112, 2ND FLOOR,
 SAIDARJUNG ENCLAVE, NEW DELHI-29.
 PH: -46150000.

SHEET TITLE:
TOWER-R
 FLOOR PLAN AND AREA DETAILS

SCALE: 1:100 DRG. NO.- A-39

DEALT BY: BISHT

OWNER:
M/S TODAY HOMES NOIDA PVT. LTD. (SPC)

ARCHITECT'S SIGN: [Signature]
 OWNER'S SIGN: [Signature]