




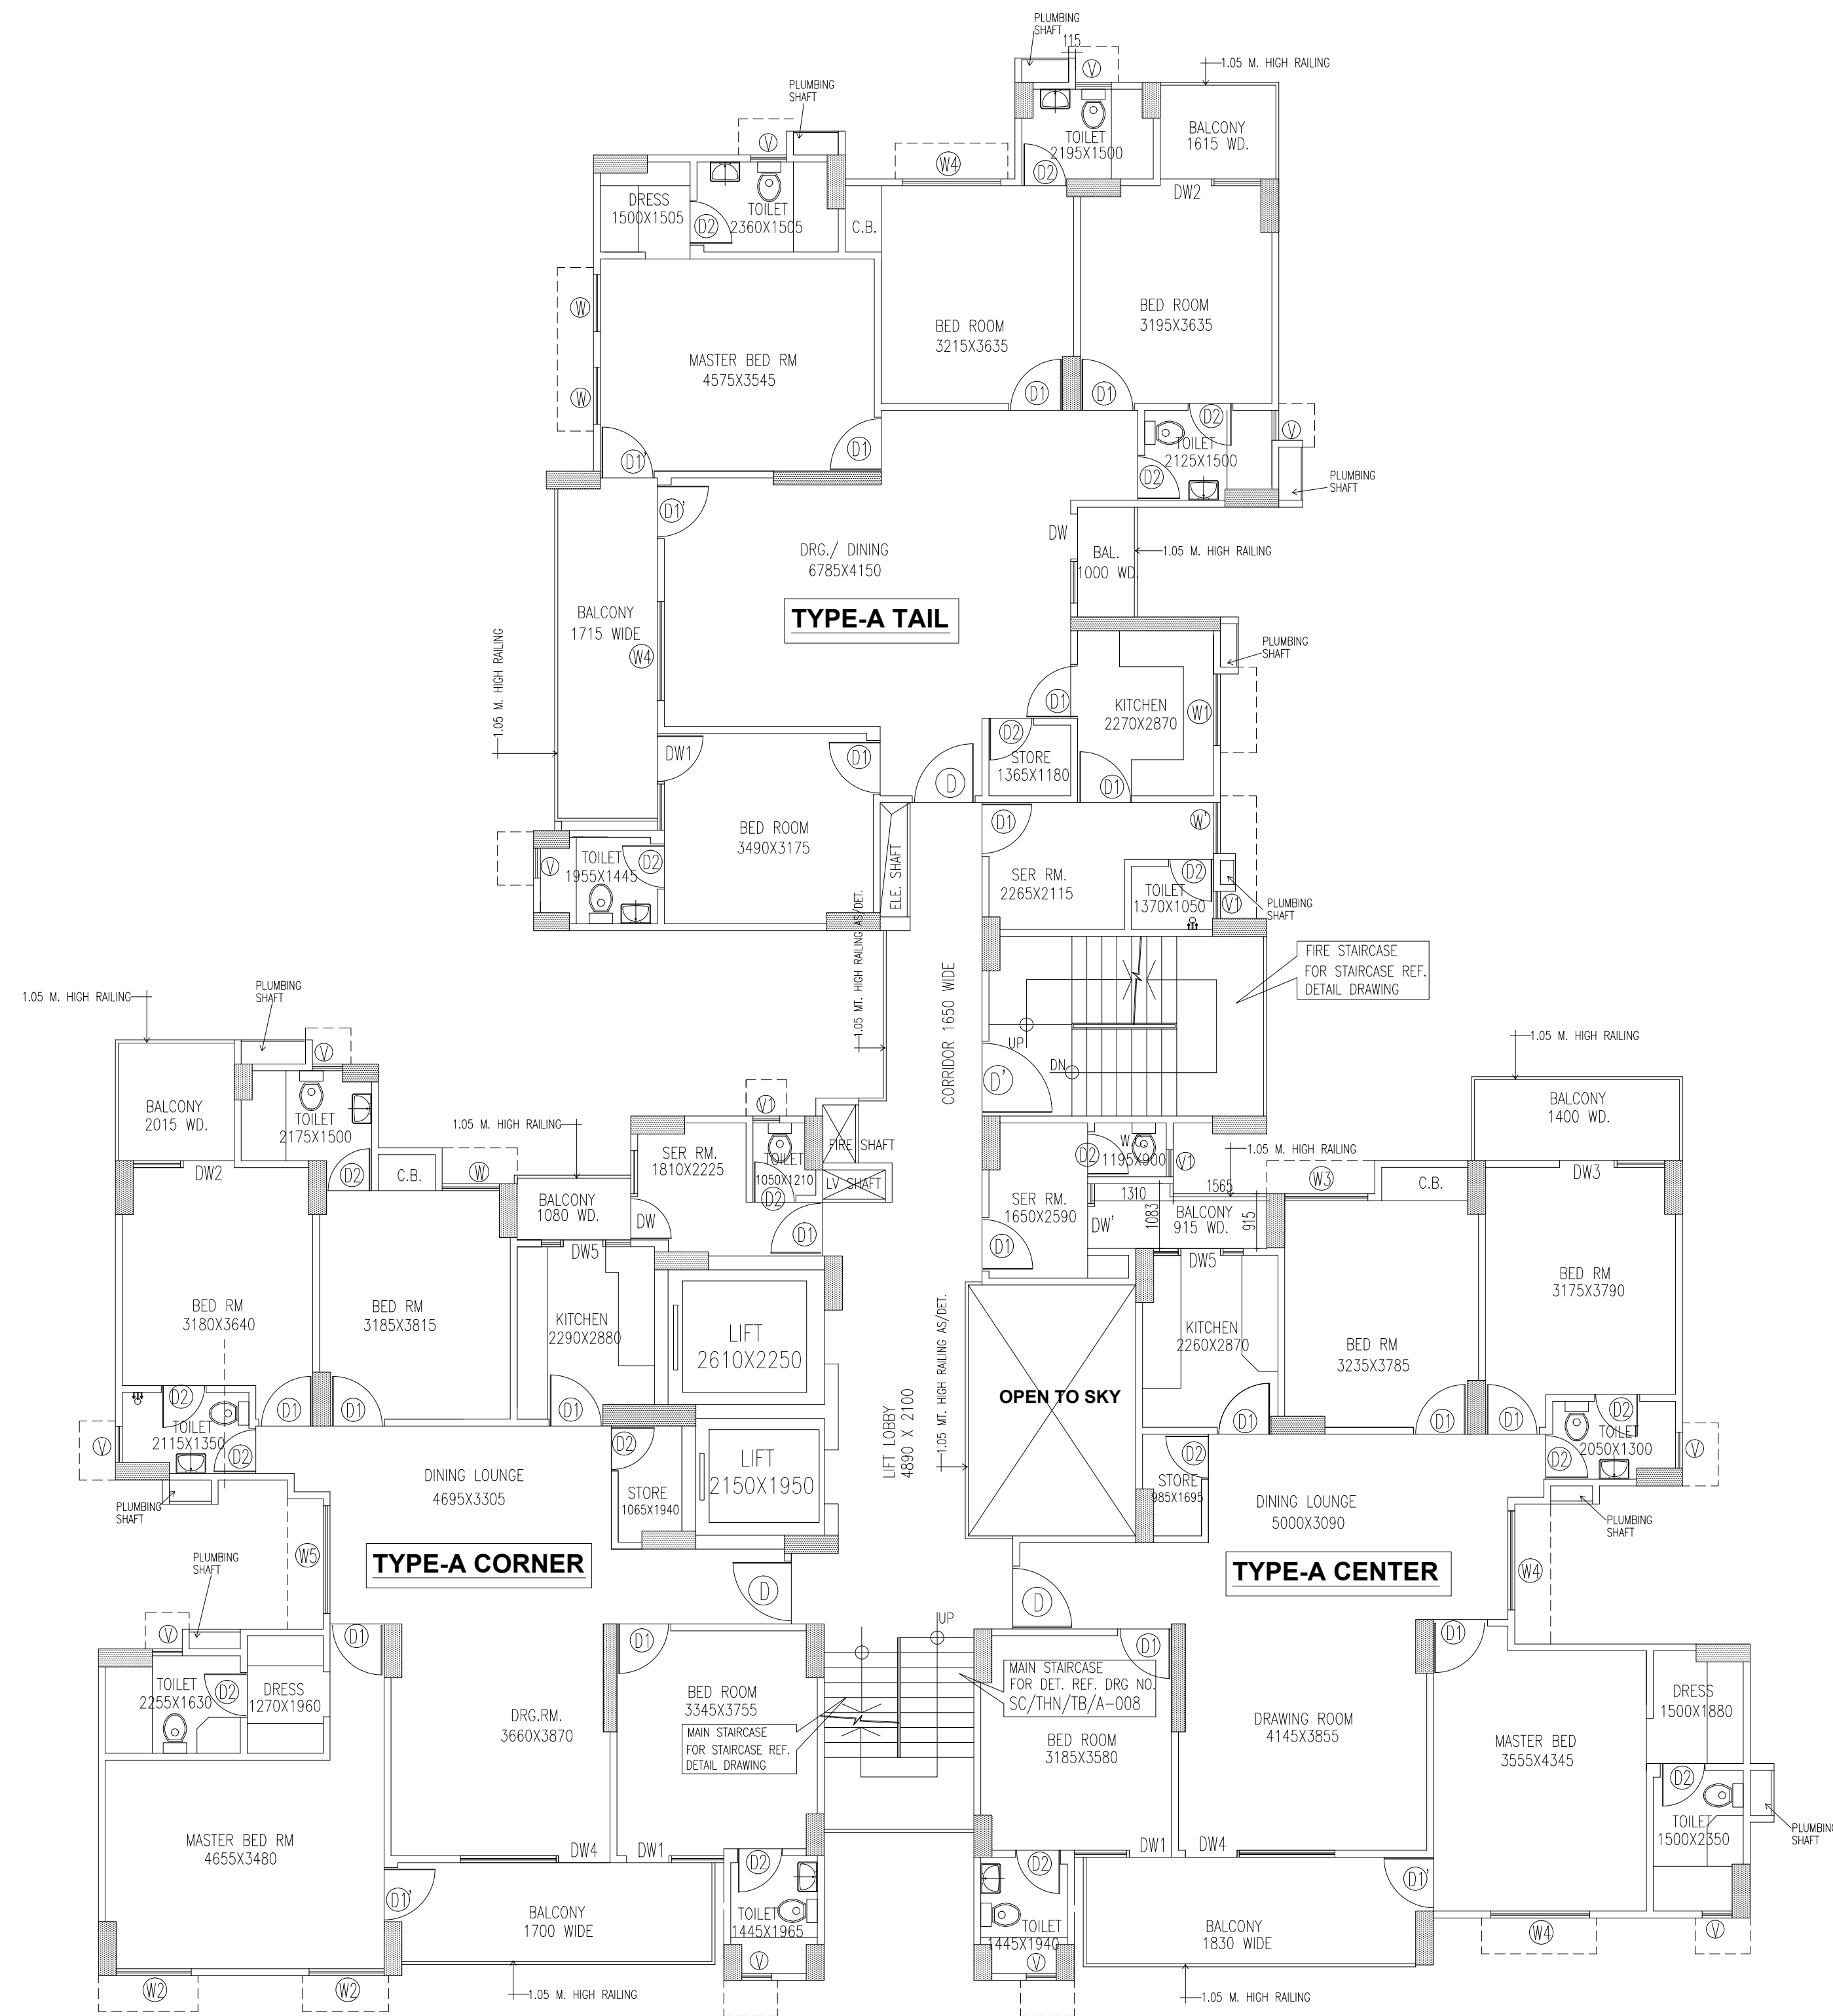


TYPICAL FLOOR PLAN

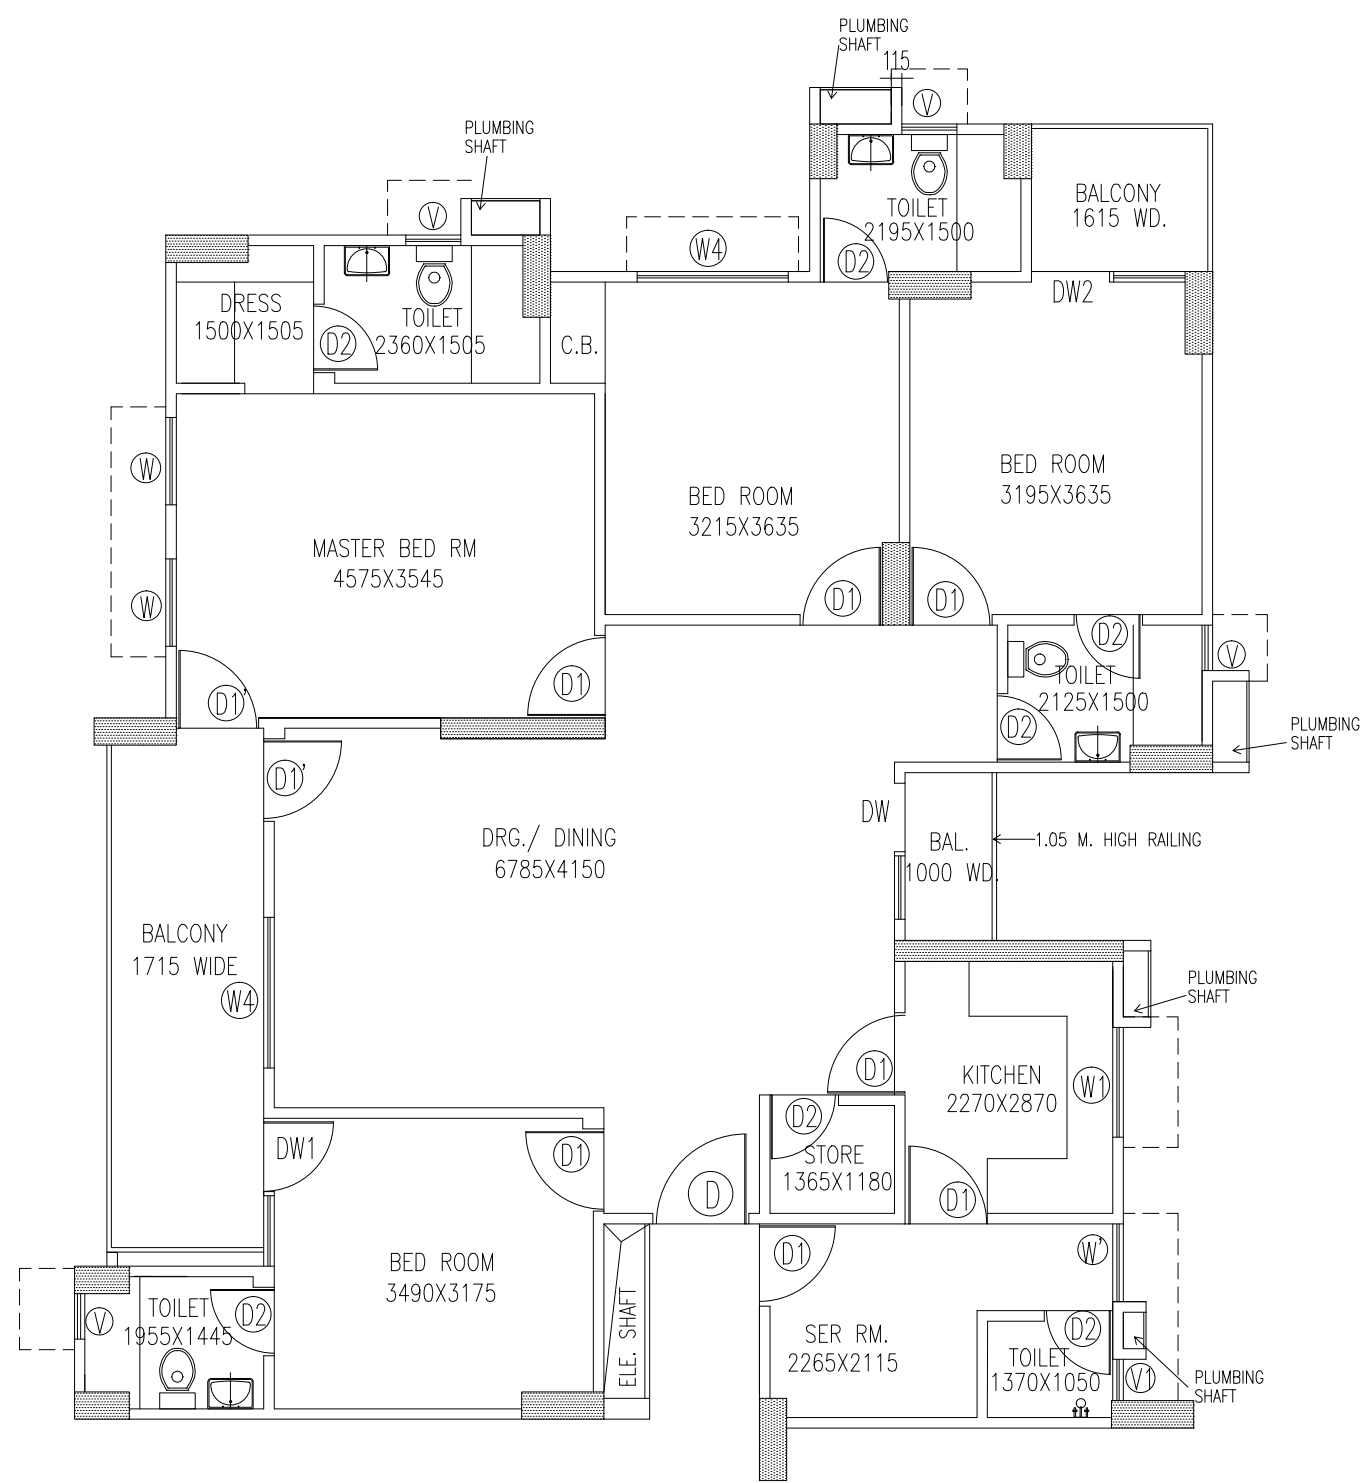

**TYPE-A TAIL
4 BED UNIT**

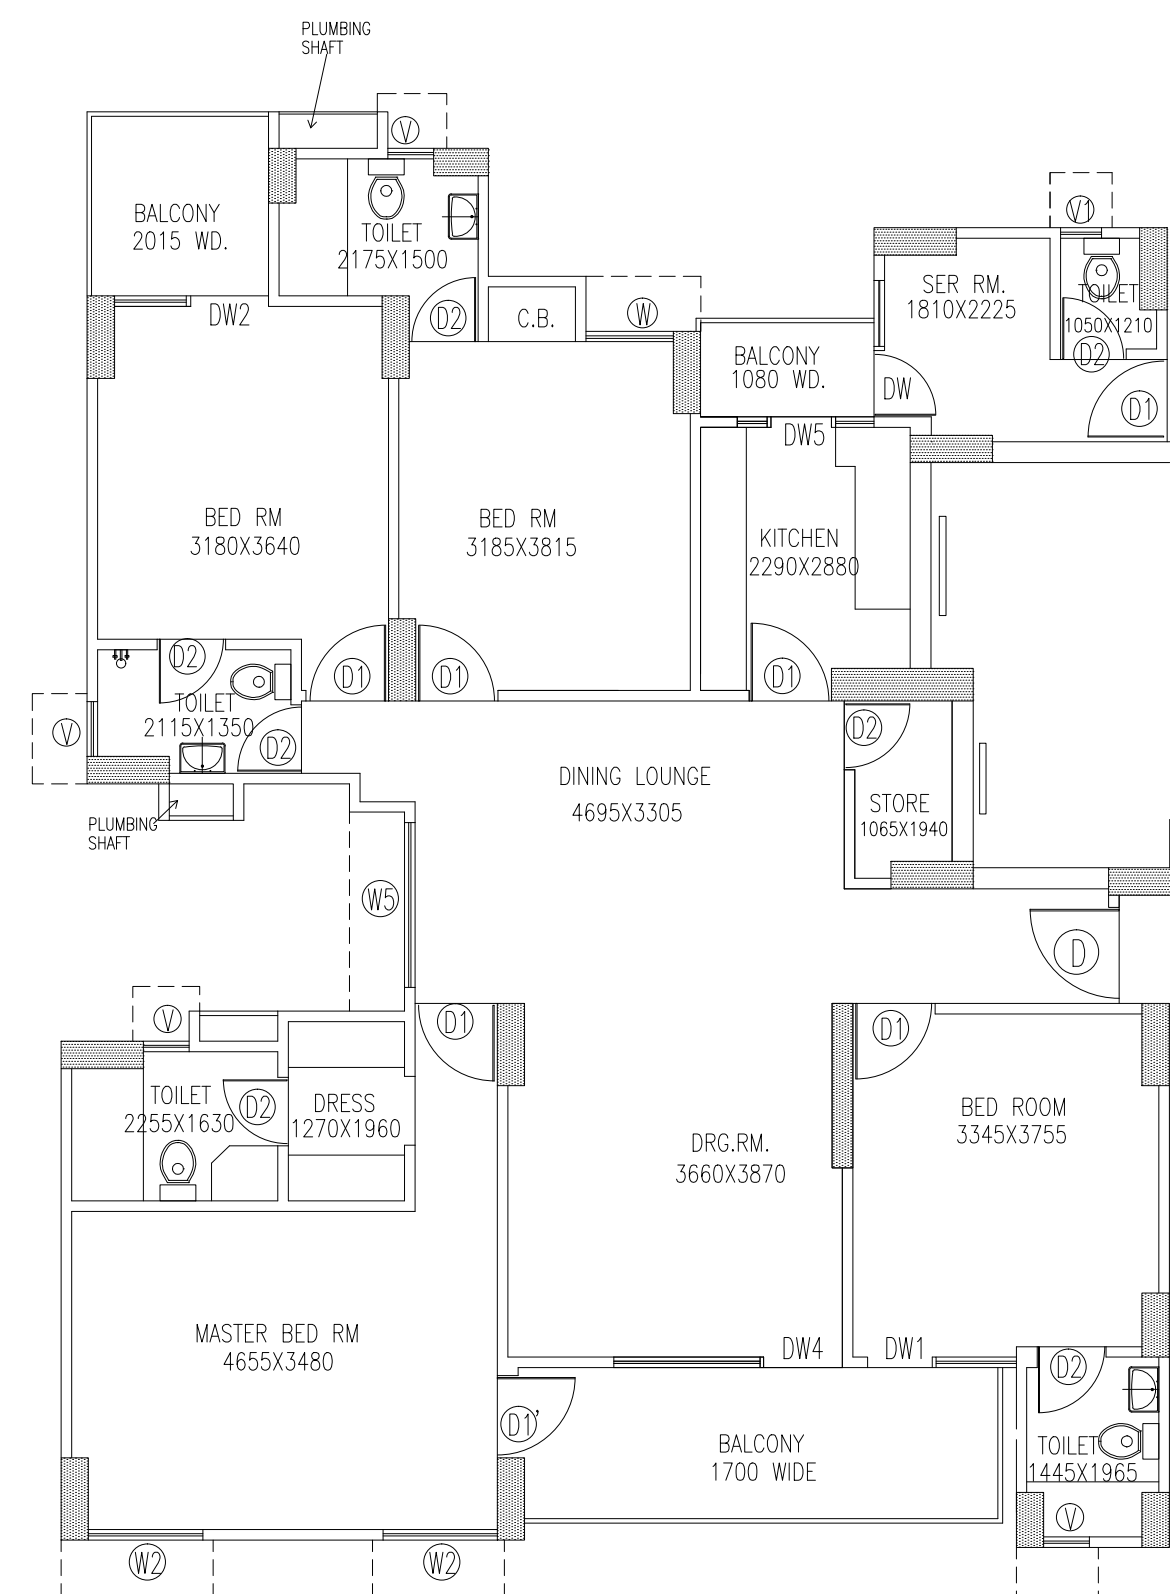

**TYPE-A CORNER
4 BED UNIT**

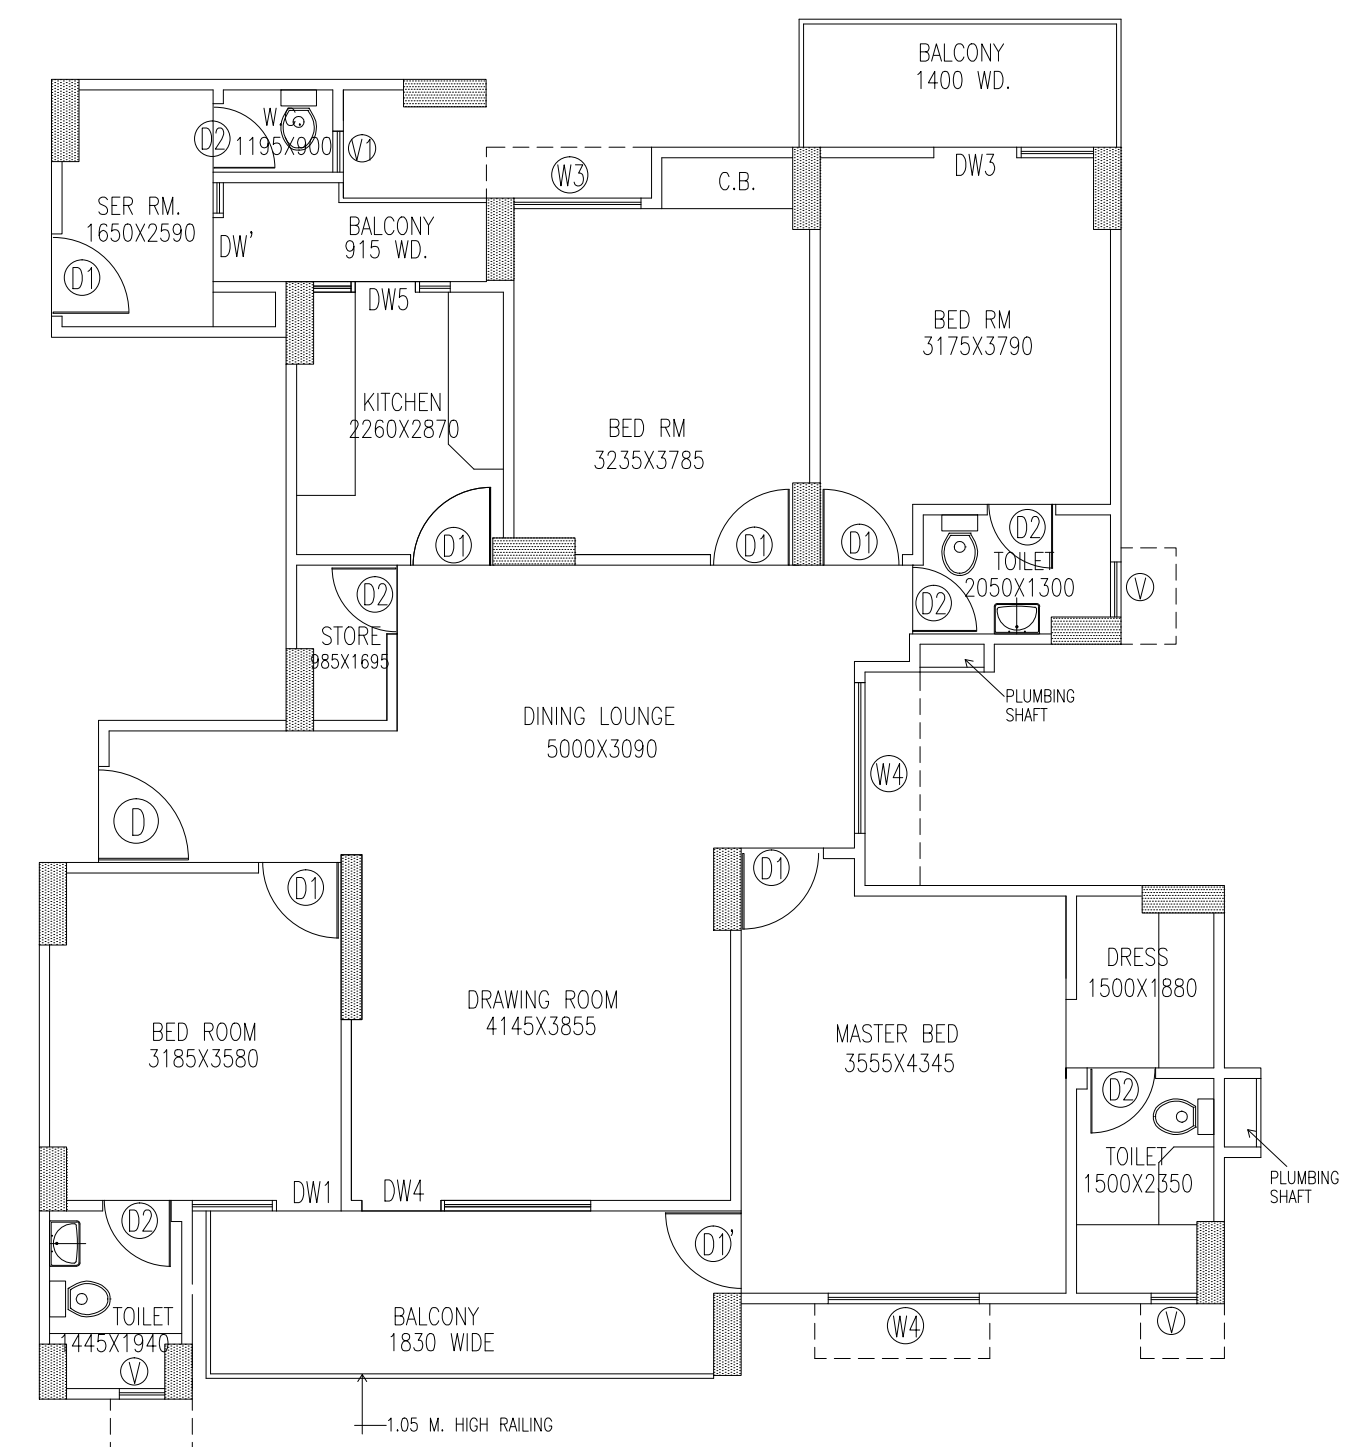

**TYPE-A CENTER
4 BED UNIT**

PROJECT:
PROPOSED GROUP HOUSING AT PLOT NO GH-01,SECTOR-135, NOIDA (U.P.)

TYPICAL FLOOR PLAN & UNIT PLANS

ARCHITECTS	
SPACE COMBINE	
ARCHITECTS, PLANNERS, ENGINEERS & PROJECT MANAGEMENT CONSULT.	
A1/112, 2ND FLOOR,	
SAFDARJUNG ENCLAVE, NEW DELHI-29.	
PH:-46150000,	
SHEET TITLE :	
TOWER-B	
TYPICAL FLOOR PLAN	
SCALE :	1:100 DRG. NO.-
DEALT BY :	BISHT
OWNER :	
M/S TODAY HOMES NOIDA	
PVT. LTD. (SPC)	
ARCHITECT'S SIGN	OWNER'S SIGN