




TOWER-G & H SIMILAR

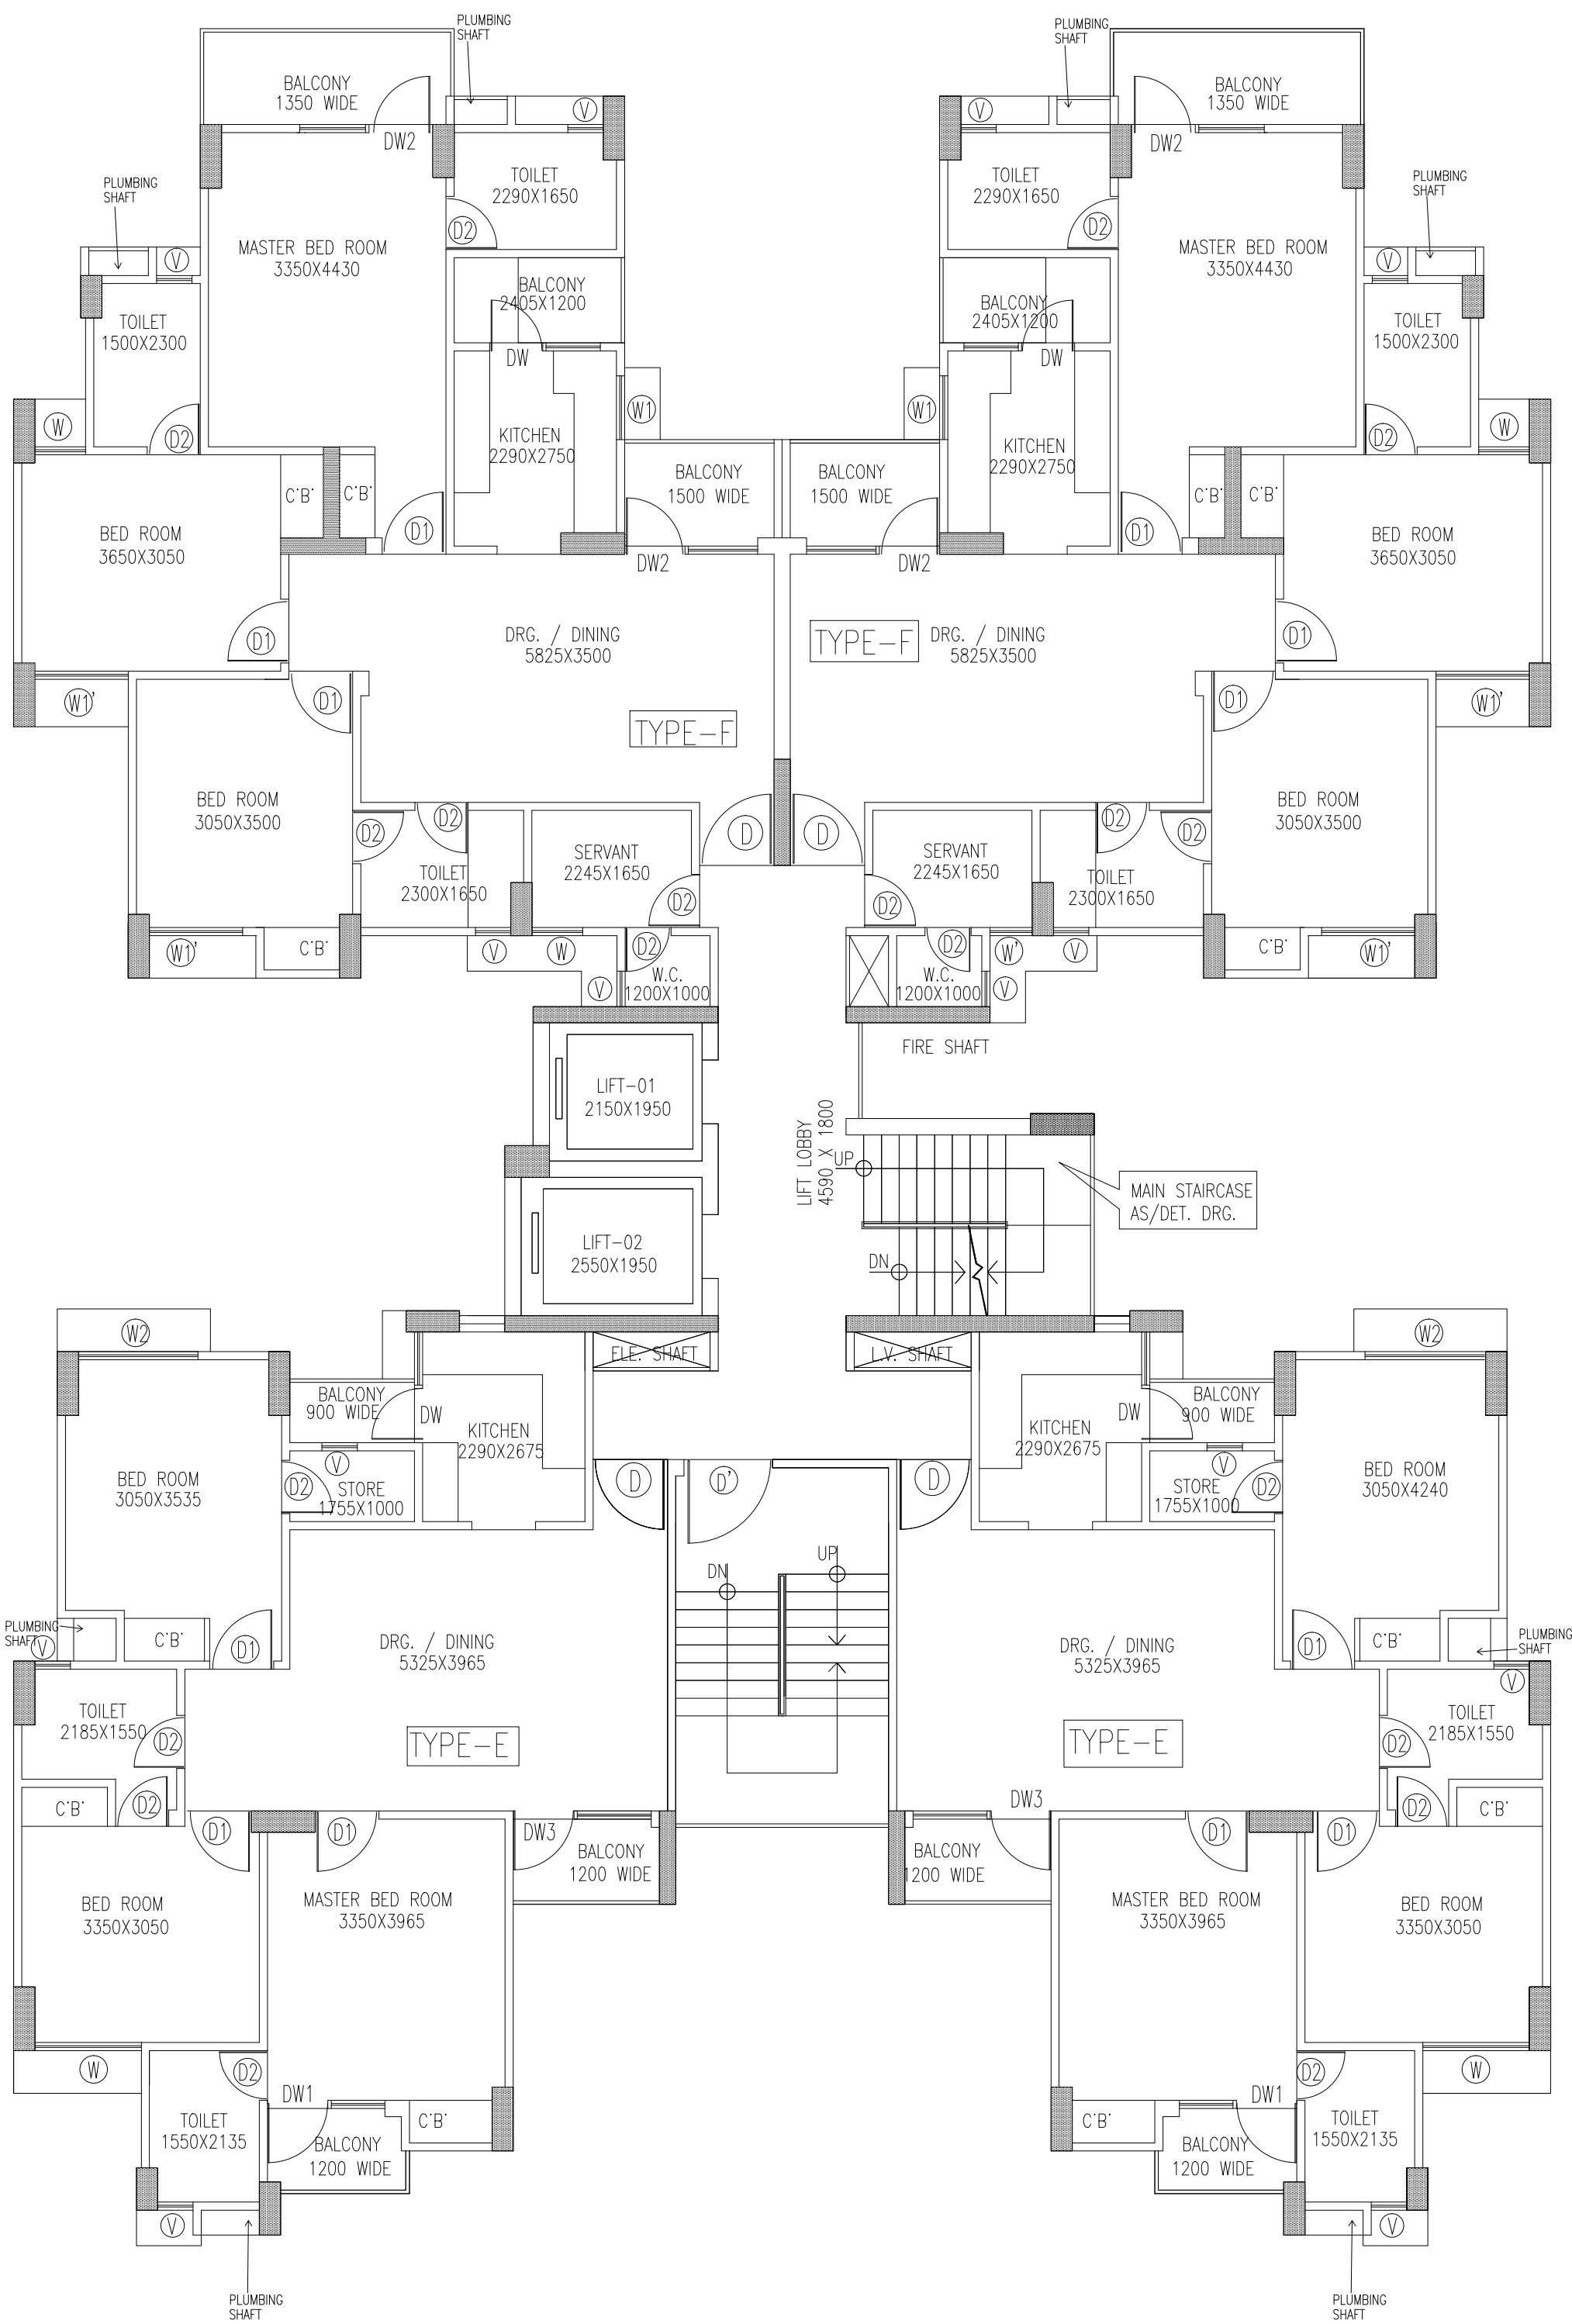

TYPICAL FLOOR PLAN

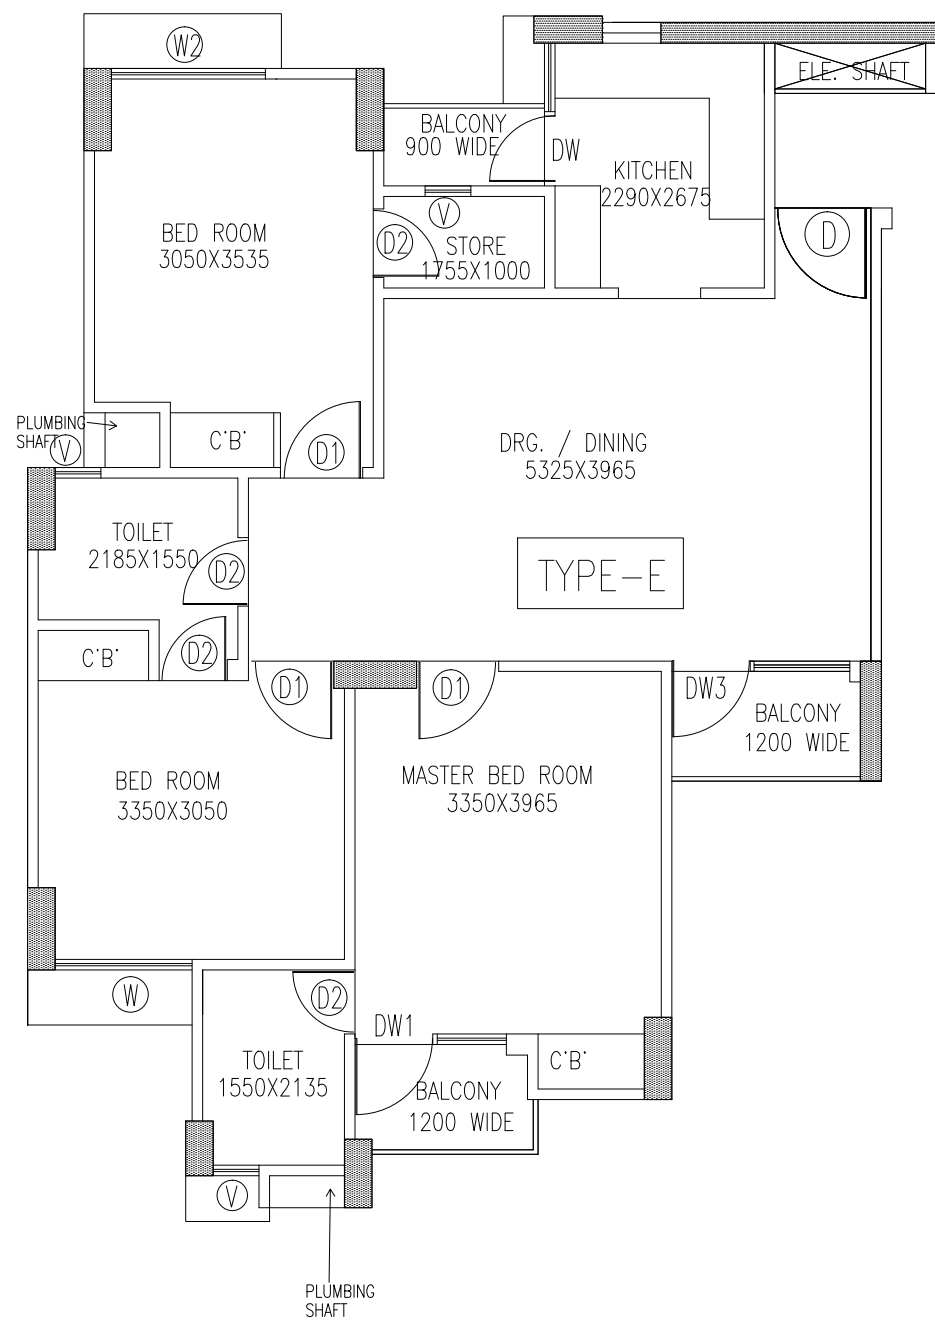

TYPE- E
3 BED UNIT

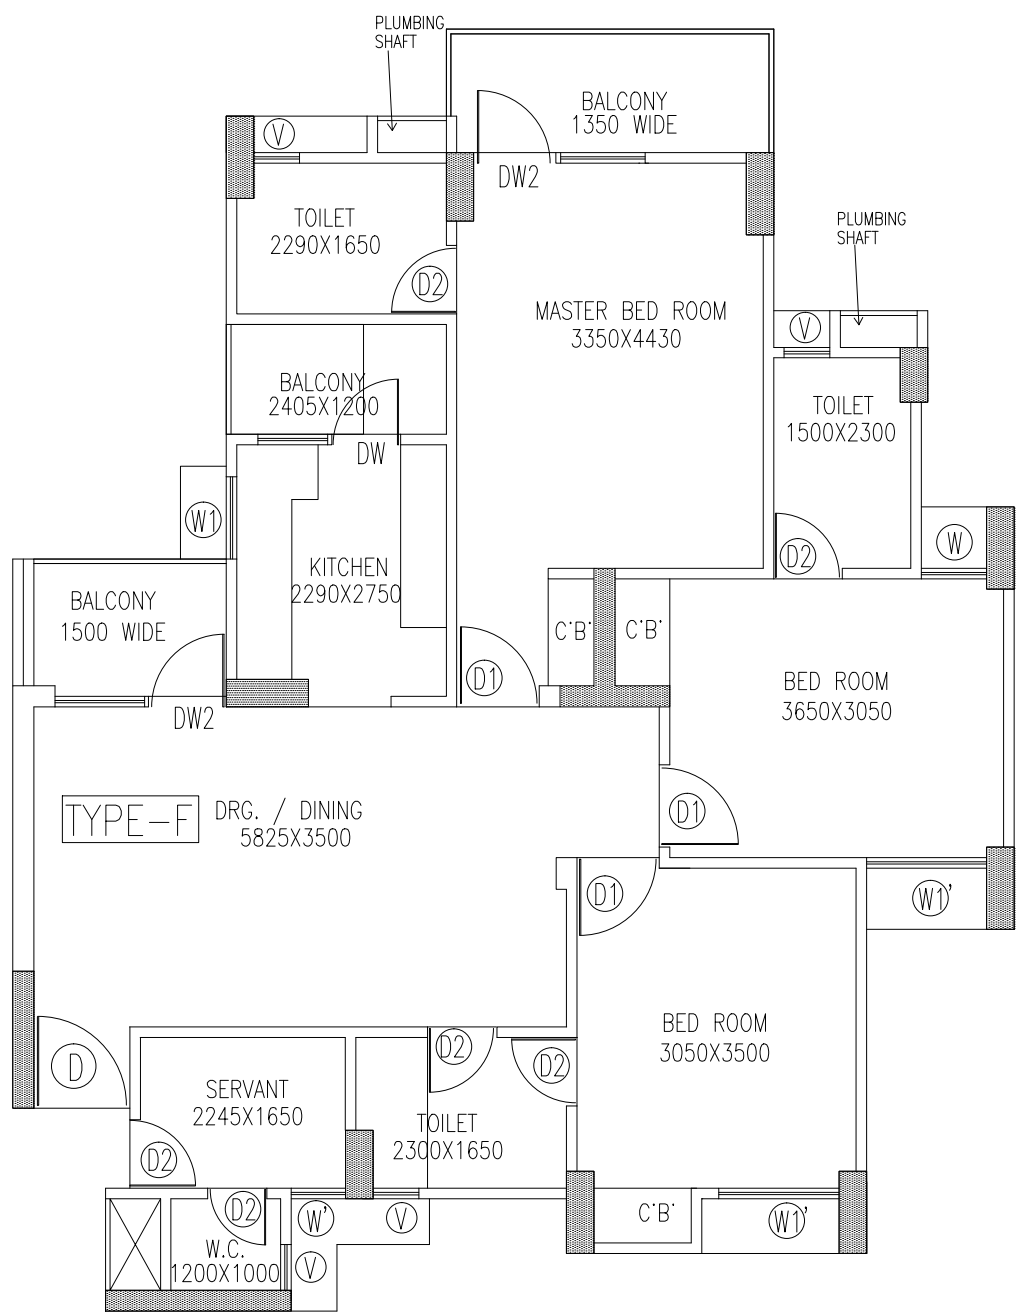

TYPE- F
3 BED + SERVANT UNIT

TYPICAL FLOOR PLAN & UNIT PLANS

PROJECT:
PROPOSED GROUP HOUSING AT PLOT NO GH-01,SECTOR-135, NOIDA (U.P.)

ARCHITECTS	
SPACE COMBINE	
ARCHITECTS, PLANNERS, ENGINEERS & PROJECT MANAGEMENT CONSULT.	
A1/112, 2ND FLOOR,	
SAFDARJUNG ENCLAVE, NEW DELHI-29.	
PH:-46150000.	
SHEET TITLE :	
TOWER-G&H	
TYPICAL FLOOR PLAN	
SCALE :	1:100 DRG. NO.- A-
DEALT BY :	BISHT
OWNER :	
M/S TODAY HOMES NOIDA	
PVT. LTD. (SPC)	
ARCHITECT'S SIGN	OWNER'S SIGN