




TOWER-I,L & M SIMILAR

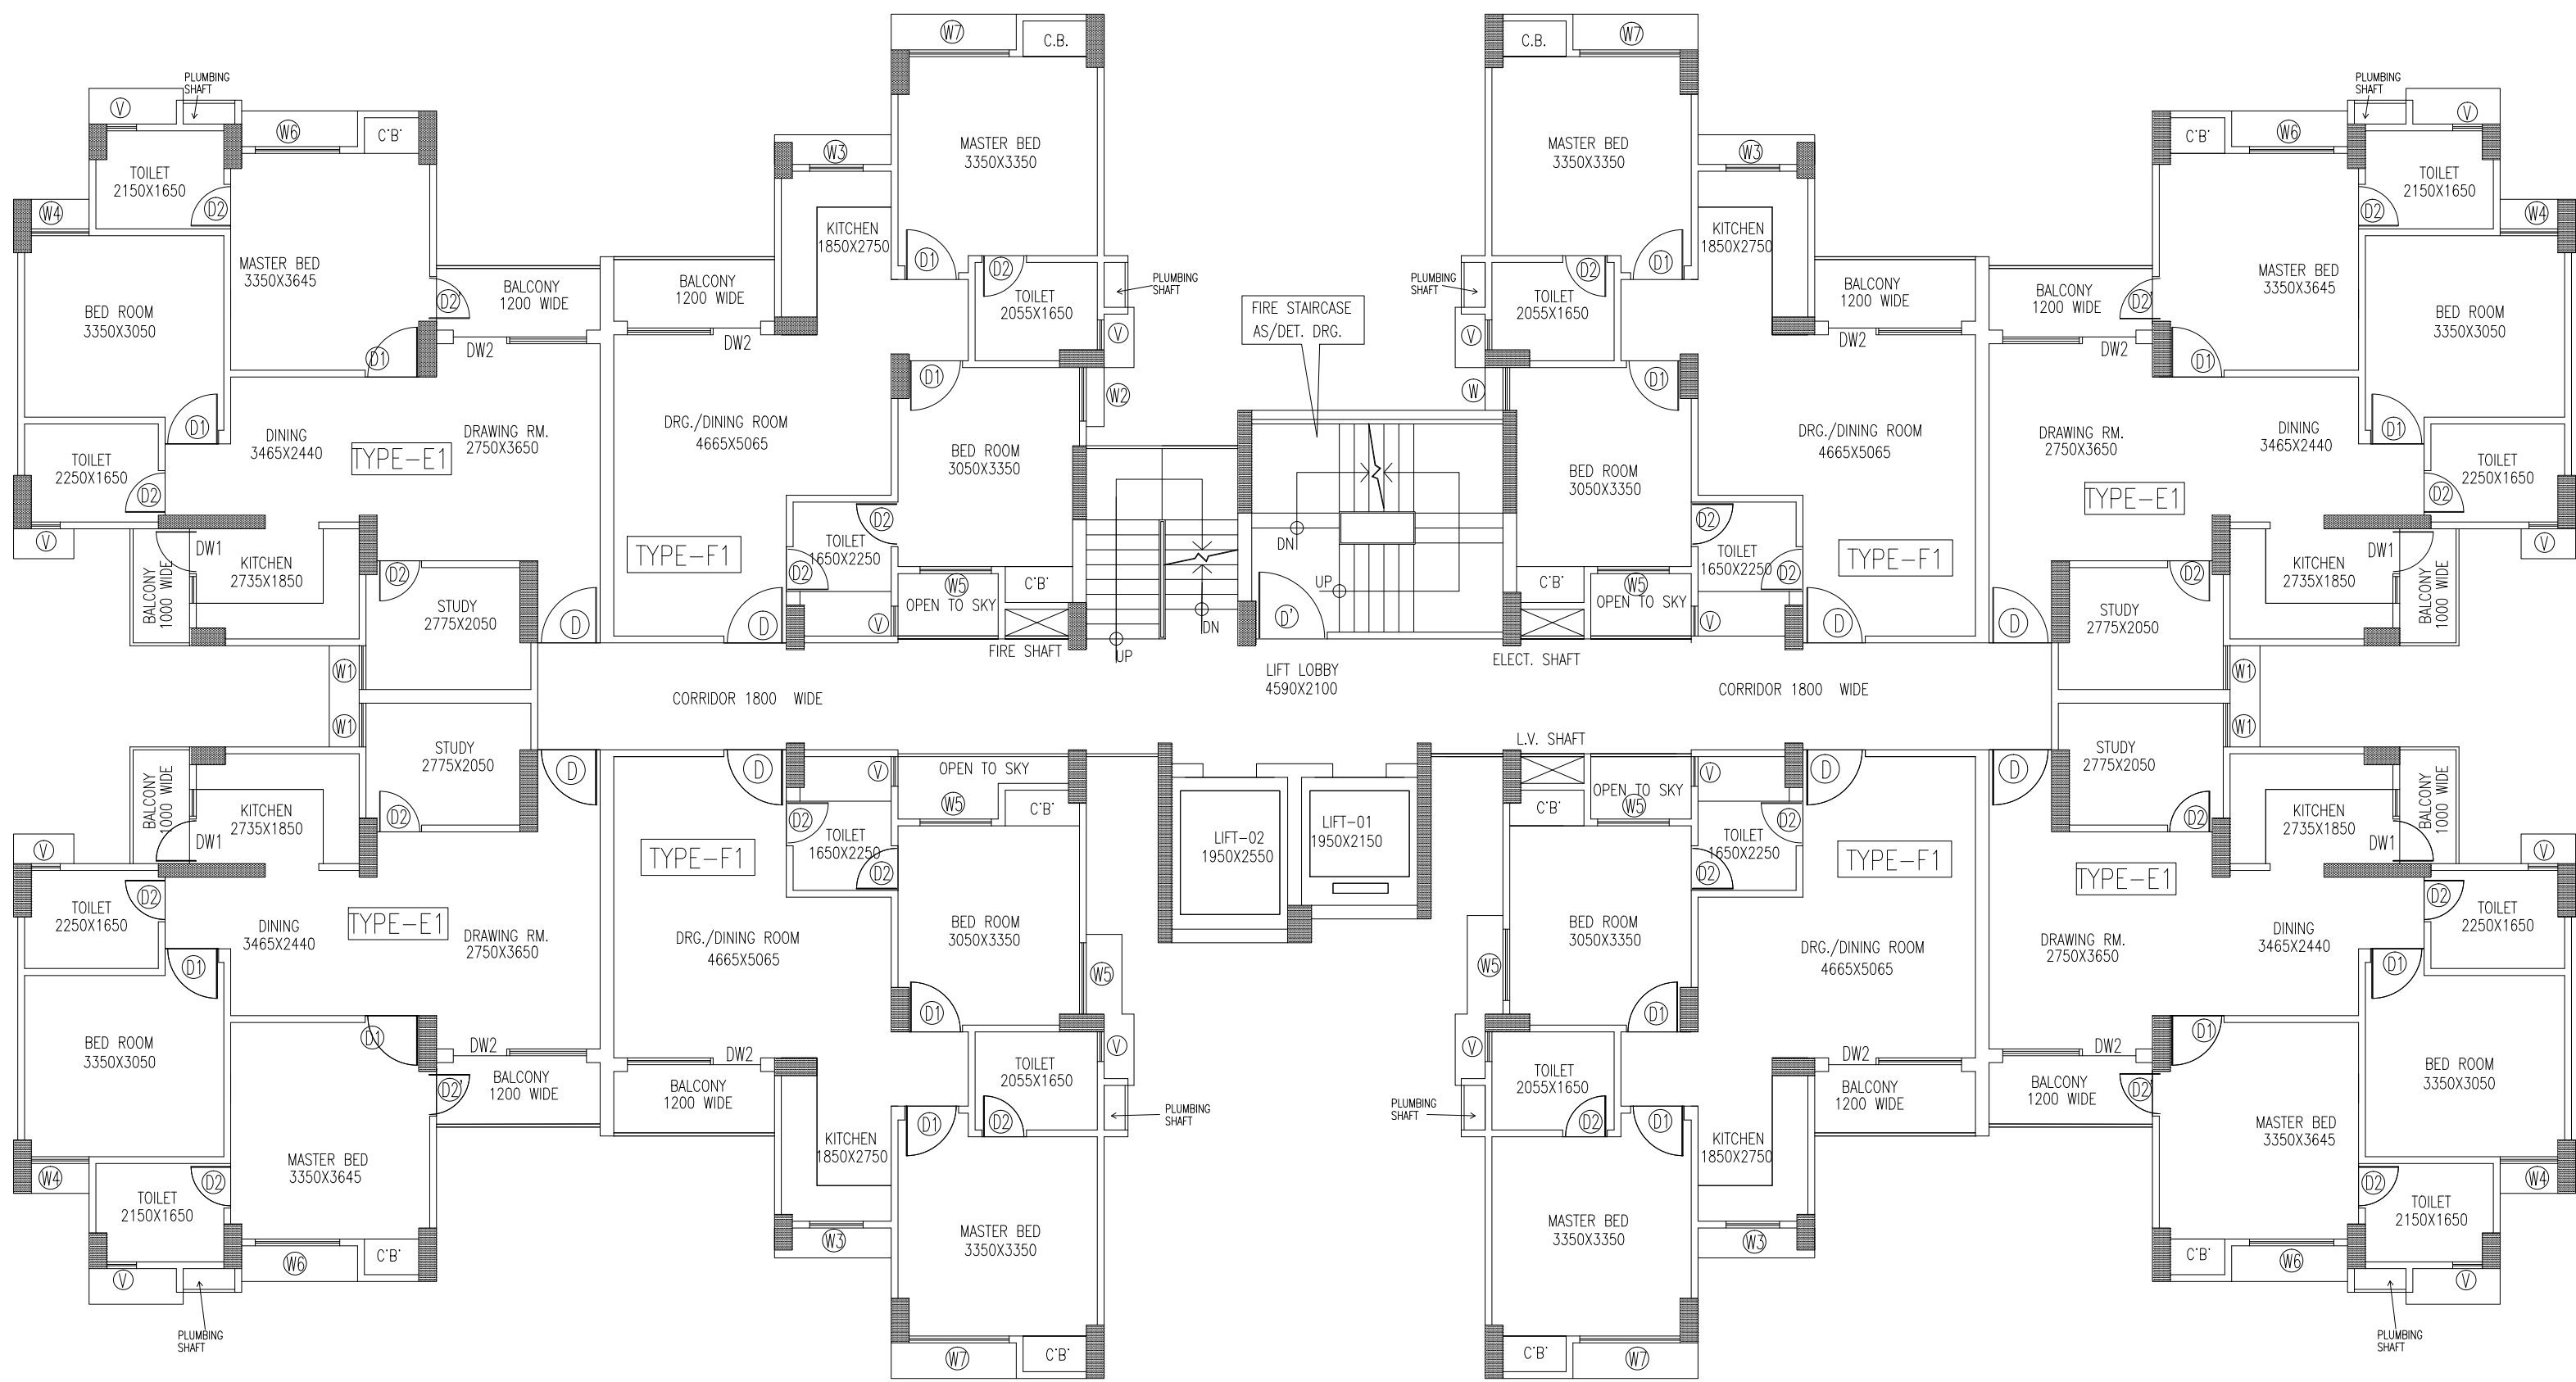

TYPICAL FLOOR PLAN

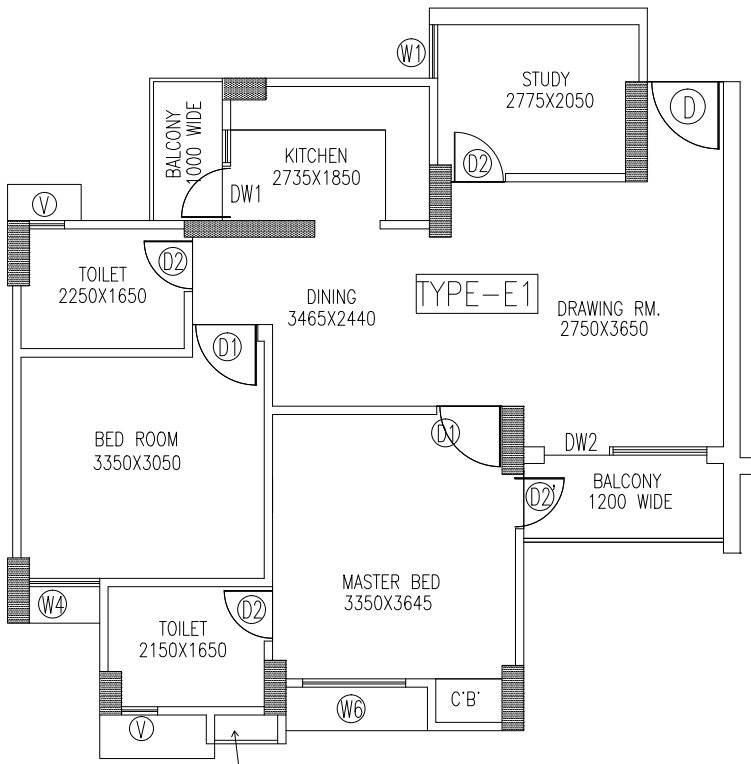

TYPE-E1  
2 BED + STUDY UNIT

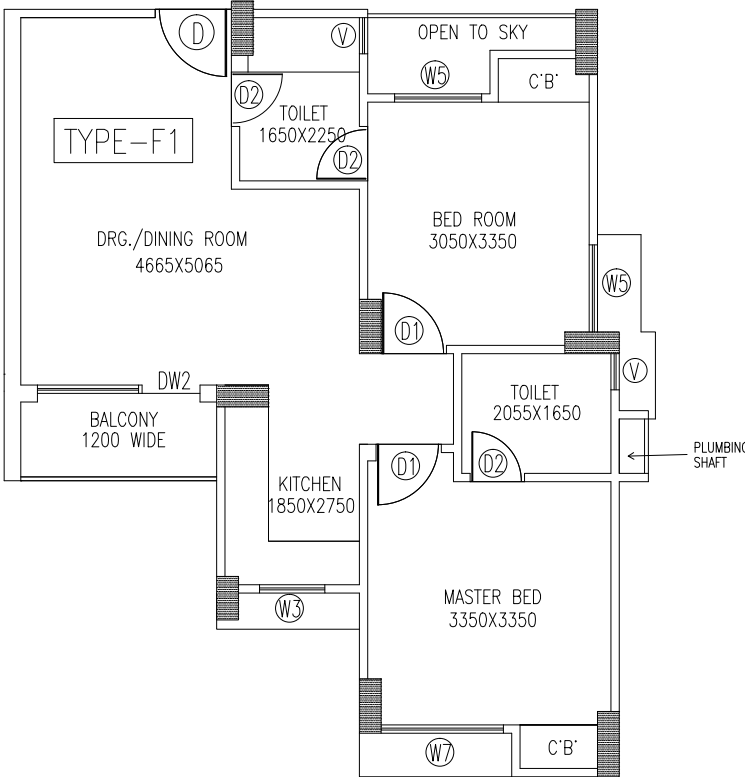

TYPE-F1  
2 BED UNIT

PROJECT:  
PROPOSED GROUP HOUSING AT PLOT NO GH-01,SECTOR-135, NOIDA (U.P.)

TYPICAL FLOOR PLAN & UNIT PLANS

|                                                               |       |              |
|---------------------------------------------------------------|-------|--------------|
| ARCHITECTS                                                    |       |              |
| SPACE COMBINE                                                 |       |              |
| ARCHITECTS, PLANNERS, ENGINEERS & PROJECT MANAGEMENT CONSULT. |       |              |
| A1/112, 2ND FLOOR,                                            |       |              |
| SAFDARJUNG ENCLAVE, NEW DELHI-29.                             |       |              |
| PH:-46150000,                                                 |       |              |
| SHEET TITLE :                                                 |       |              |
| TOWER-I,L & M                                                 |       |              |
| TYPICAL FLOOR PLAN                                            |       |              |
| SCALE :                                                       | 1:100 | DRG. NO.- A- |
| DEALT BY :                                                    | BISHT |              |
| OWNER :                                                       |       |              |
| M/S TODAY HOMES NOIDA                                         |       |              |
| PVT. LTD. (SPC)                                               |       |              |
| ARCHITECT'S SIGN                                              |       | OWNER'S SIGN |