



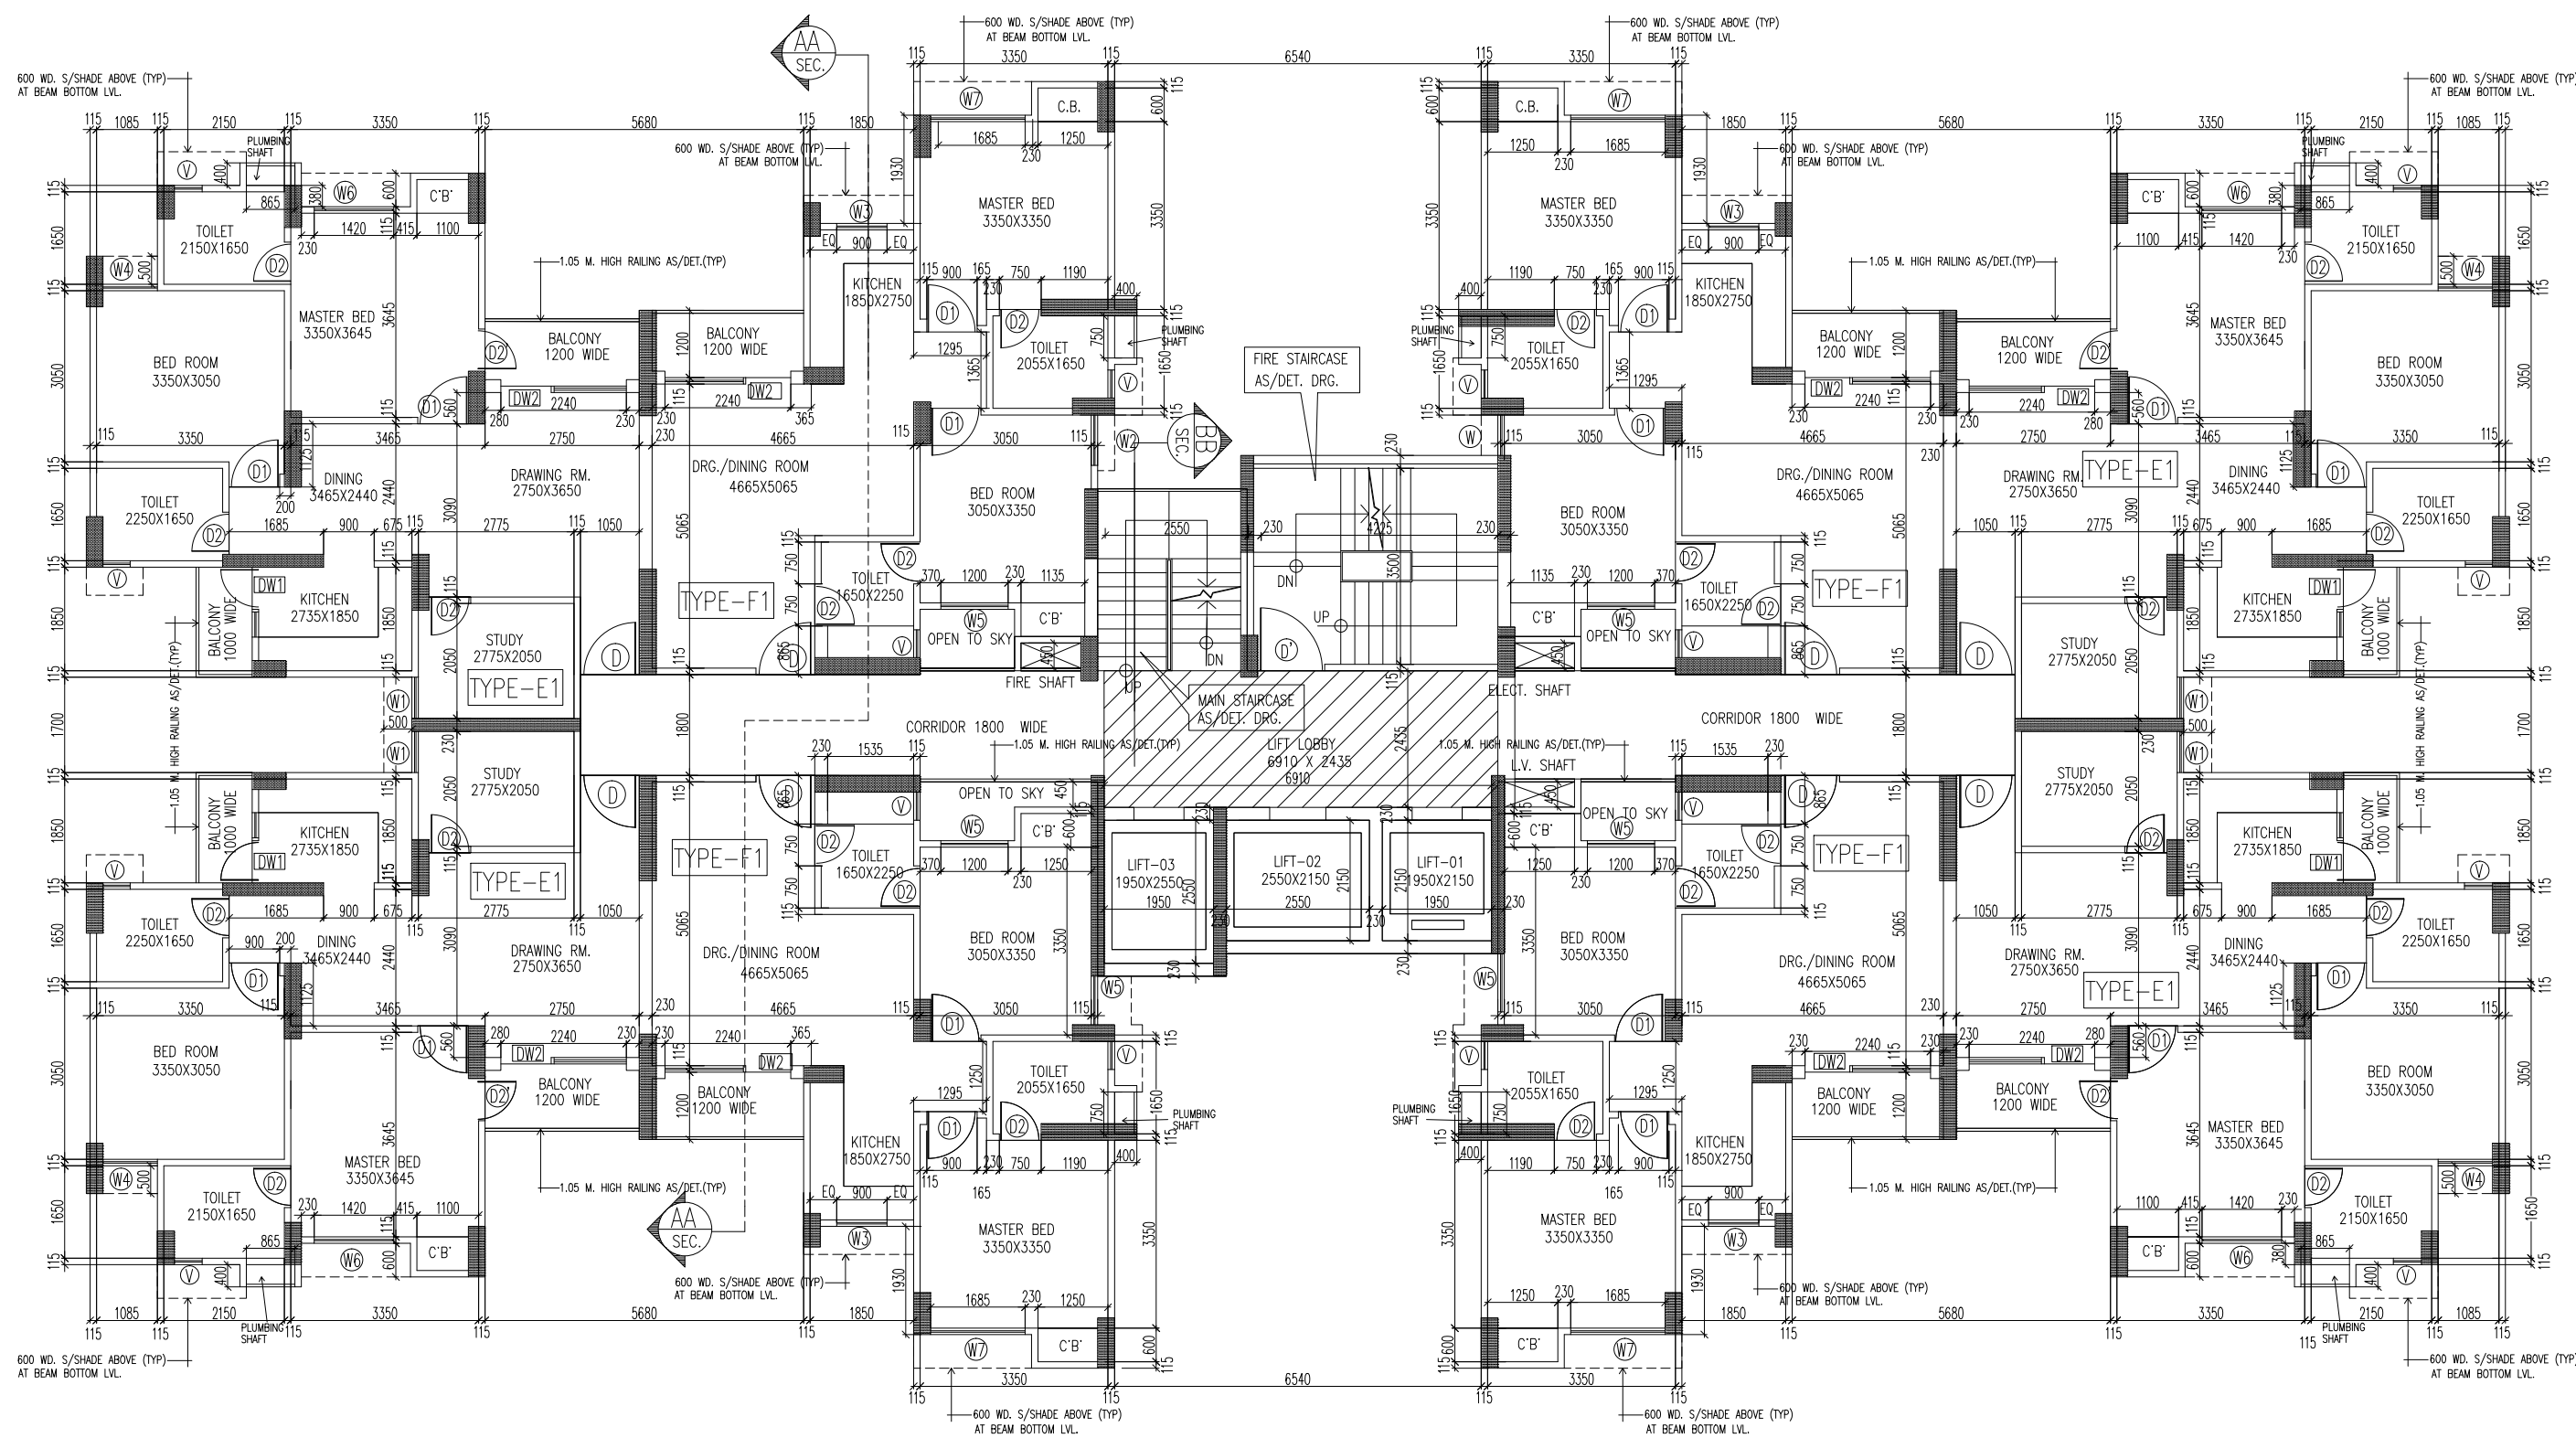

TYPICAL FLOOR PLAN ( 1ST TO 23RD FLOOR)

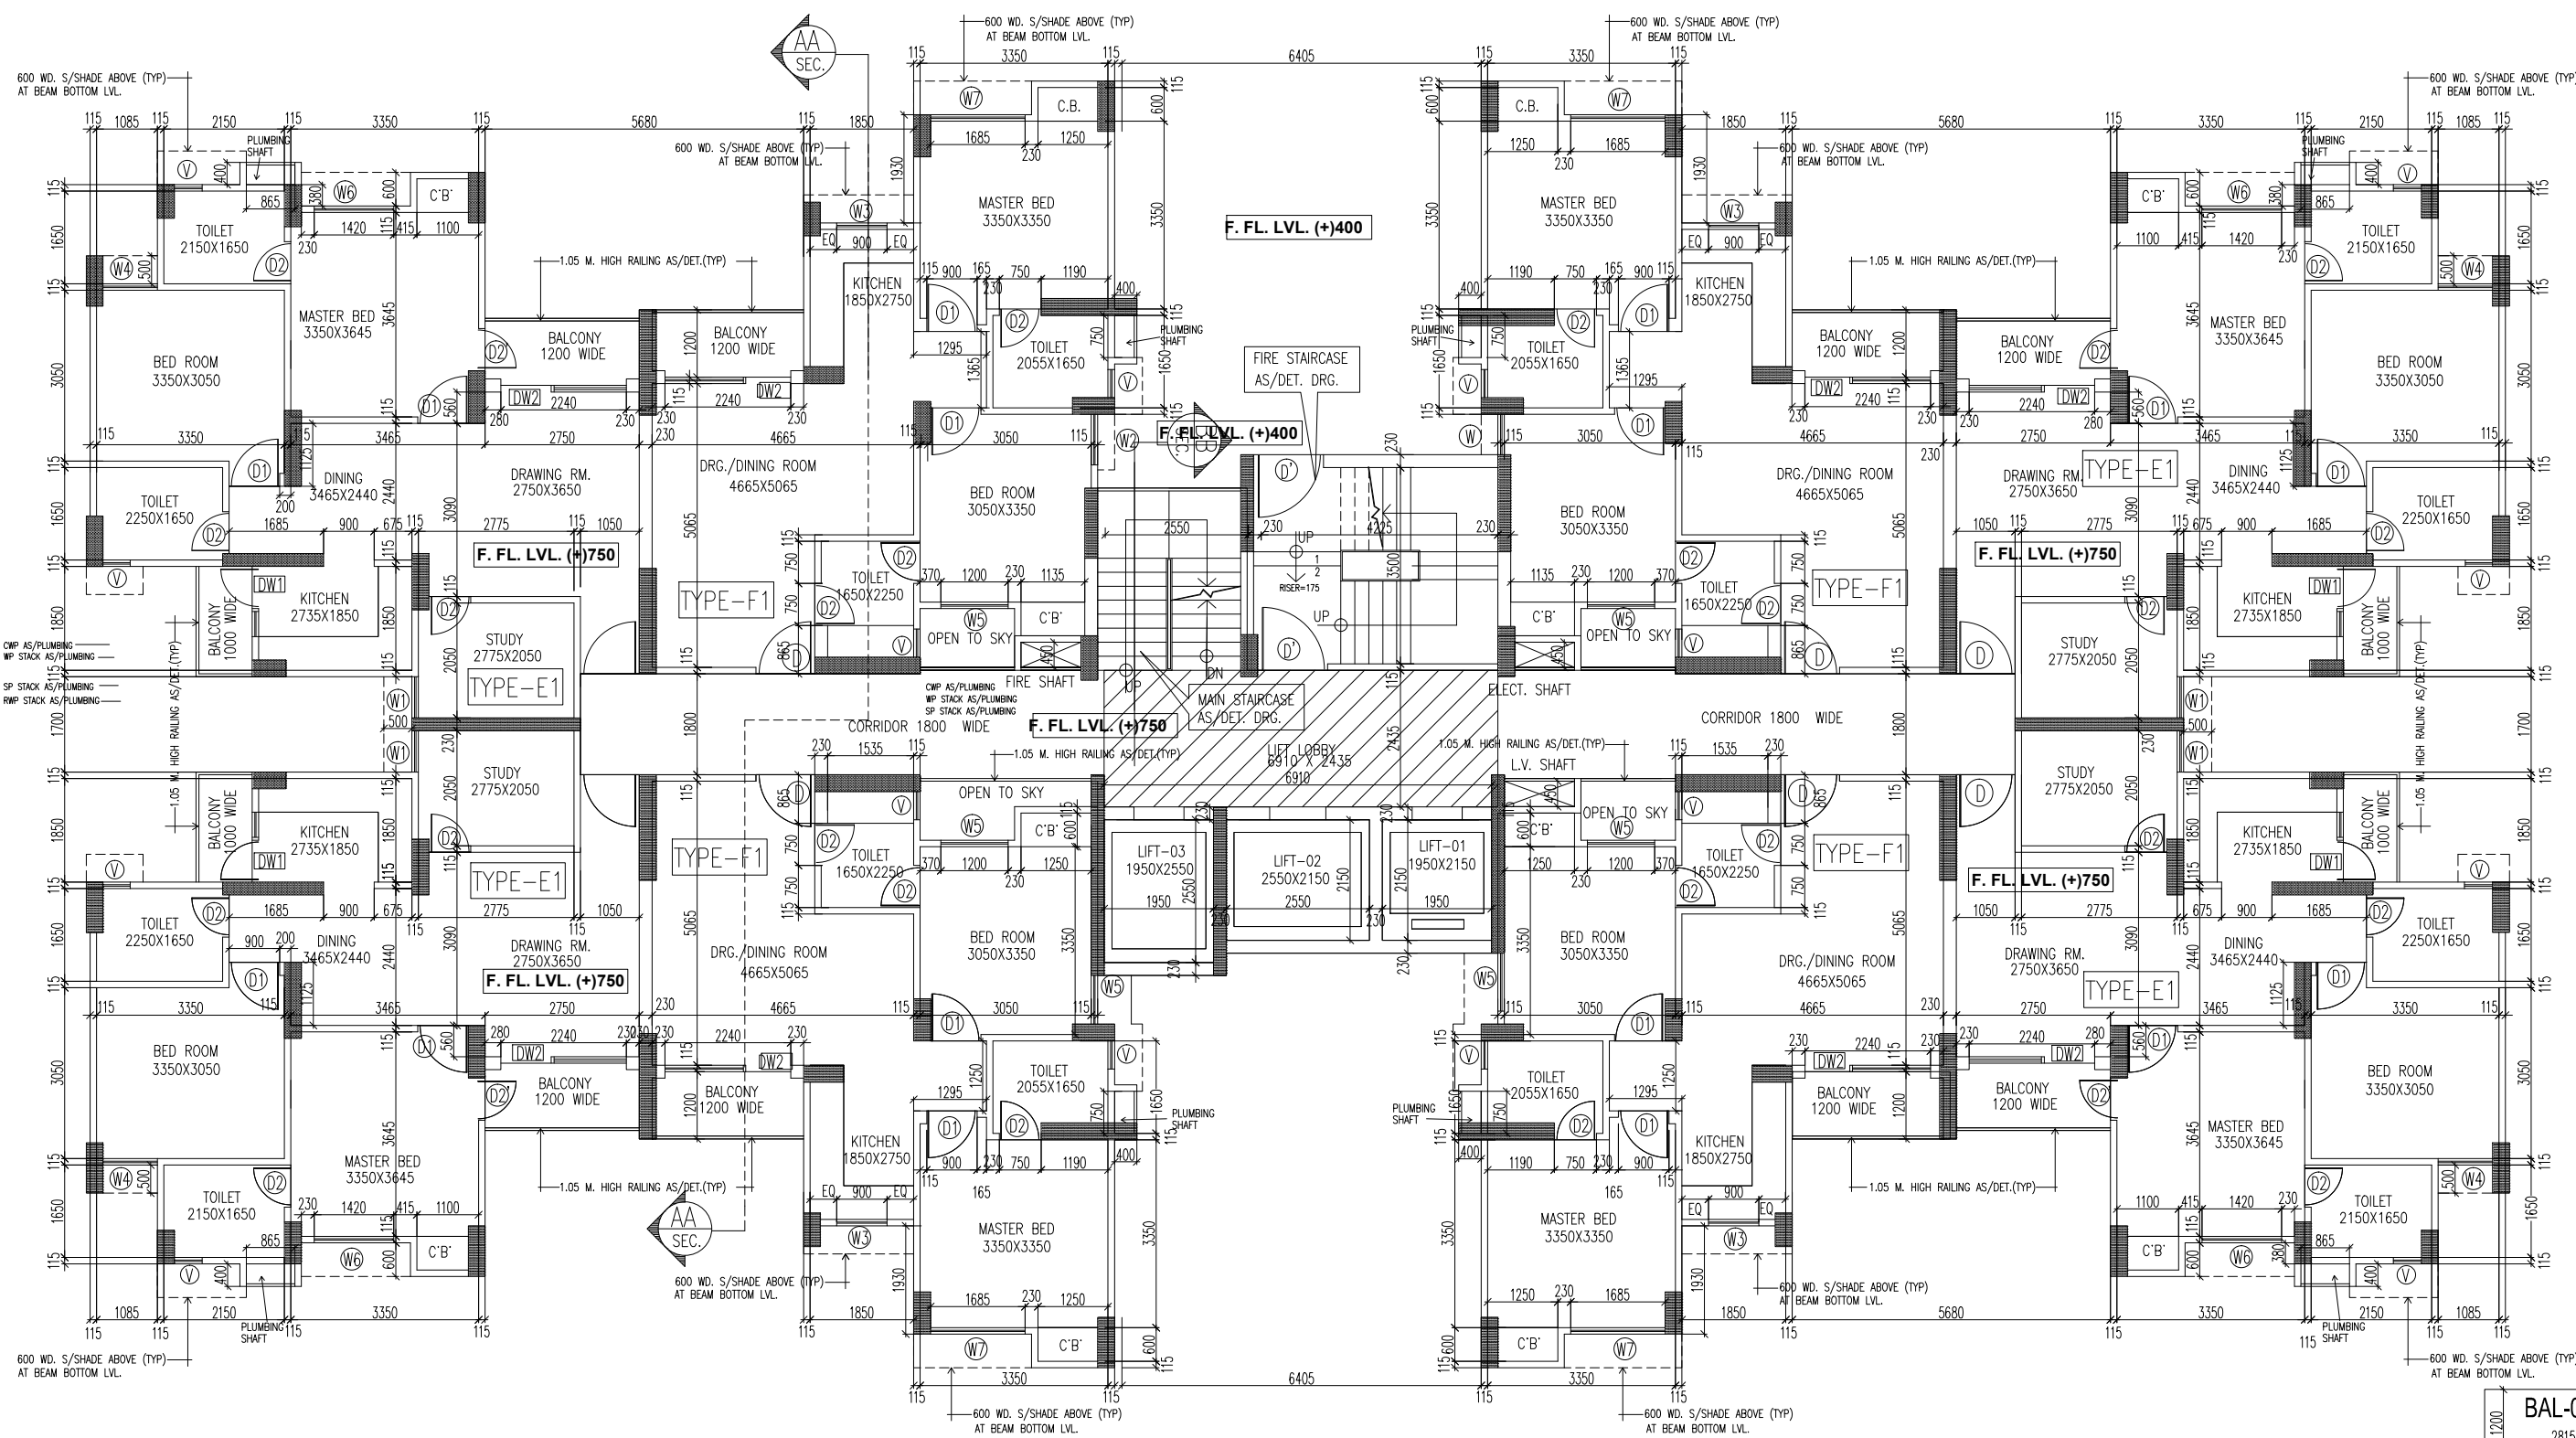

GROUND FLOOR PLAN

TOTAL GR. COVERAGE OF TOWER-J AT GROUND FLOOR = 4XTYPE (E1) + 4XTYPE (F1) + GROUND CORE = 4 (76.797) + 4 (66.90) + 99.98 = 307.188 + 267.60 + 99.98 = 674.768 SQMT.

TOTAL FAR AREA OF TOWER-J AT GROUND FLOOR = 4XTYPE (E1) + 4XTYPE (F1) + GROUND CORE = 4 (70.292) + 4 (61.478) + 65.949 = 281.168 + 245.912 + 65.949 = 593.029 SQMT.

TOTAL FAR AREA OF TOWER-J AT TYPICAL FLOOR = 4XTYPE (E1) + 4XTYPE (F1) + TYPICAL CORE = 4 (70.292) + 4 (61.478) + 49.781 = 281.168 + 245.912 + 49.781 = 576.861 SQMT.

| TYPICAL FLOOR TYPE-E1 AREA DETAIL |       |   |       |                    |
|-----------------------------------|-------|---|-------|--------------------|
| 1                                 | 3.580 | X | 1.930 | X 1 = 6.909 SQ.M.  |
| 2                                 | 5.545 | X | 3.415 | X 1 = 18.936 SQ.M. |
| 3                                 | 2.815 | X | 0.665 | X 1 = 1.872 SQ.M.  |
| 4                                 | 8.080 | X | 3.465 | X 1 = 27.928 SQ.M. |
| 5                                 | 4.895 | X | 1.165 | X 1 = 5.703 SQ.M.  |
| 6                                 | 0.400 | X | 0.980 | X 1 = 0.392 SQ.M.  |
| TOTAL AREA (A)                    |       |   |       |                    |
| 61.740 SQ.M.                      |       |   |       |                    |


|                     |       |   |       |                   |
|---------------------|-------|---|-------|-------------------|
| A                   | 0.350 | X | 0.750 | X 1 = 0.263 SQ.M. |
| TOTAL DEDUCTION (D) |       |   |       |                   |
| 0.263 SQ.M.         |       |   |       |                   |

TOTAL COVERED AREA (A-D) = 61.478 SQ.M.

TOTAL COVD. AREA OF TYPE-F1 FOR FAR = 61.478 SQMT.

TYP. FL. TYPE-F1 AREA DIAGRAM

BALCONY AREA AT GR. FL FOR GROUND COVERAGE  
 C.B.-1 - 1.48 X 0.60 = 0.88 Sq.M.  
 C.B.-2 - 1.48 X 0.60 = 0.88 Sq.M.  
 TOTAL = 5.16 SQMT.

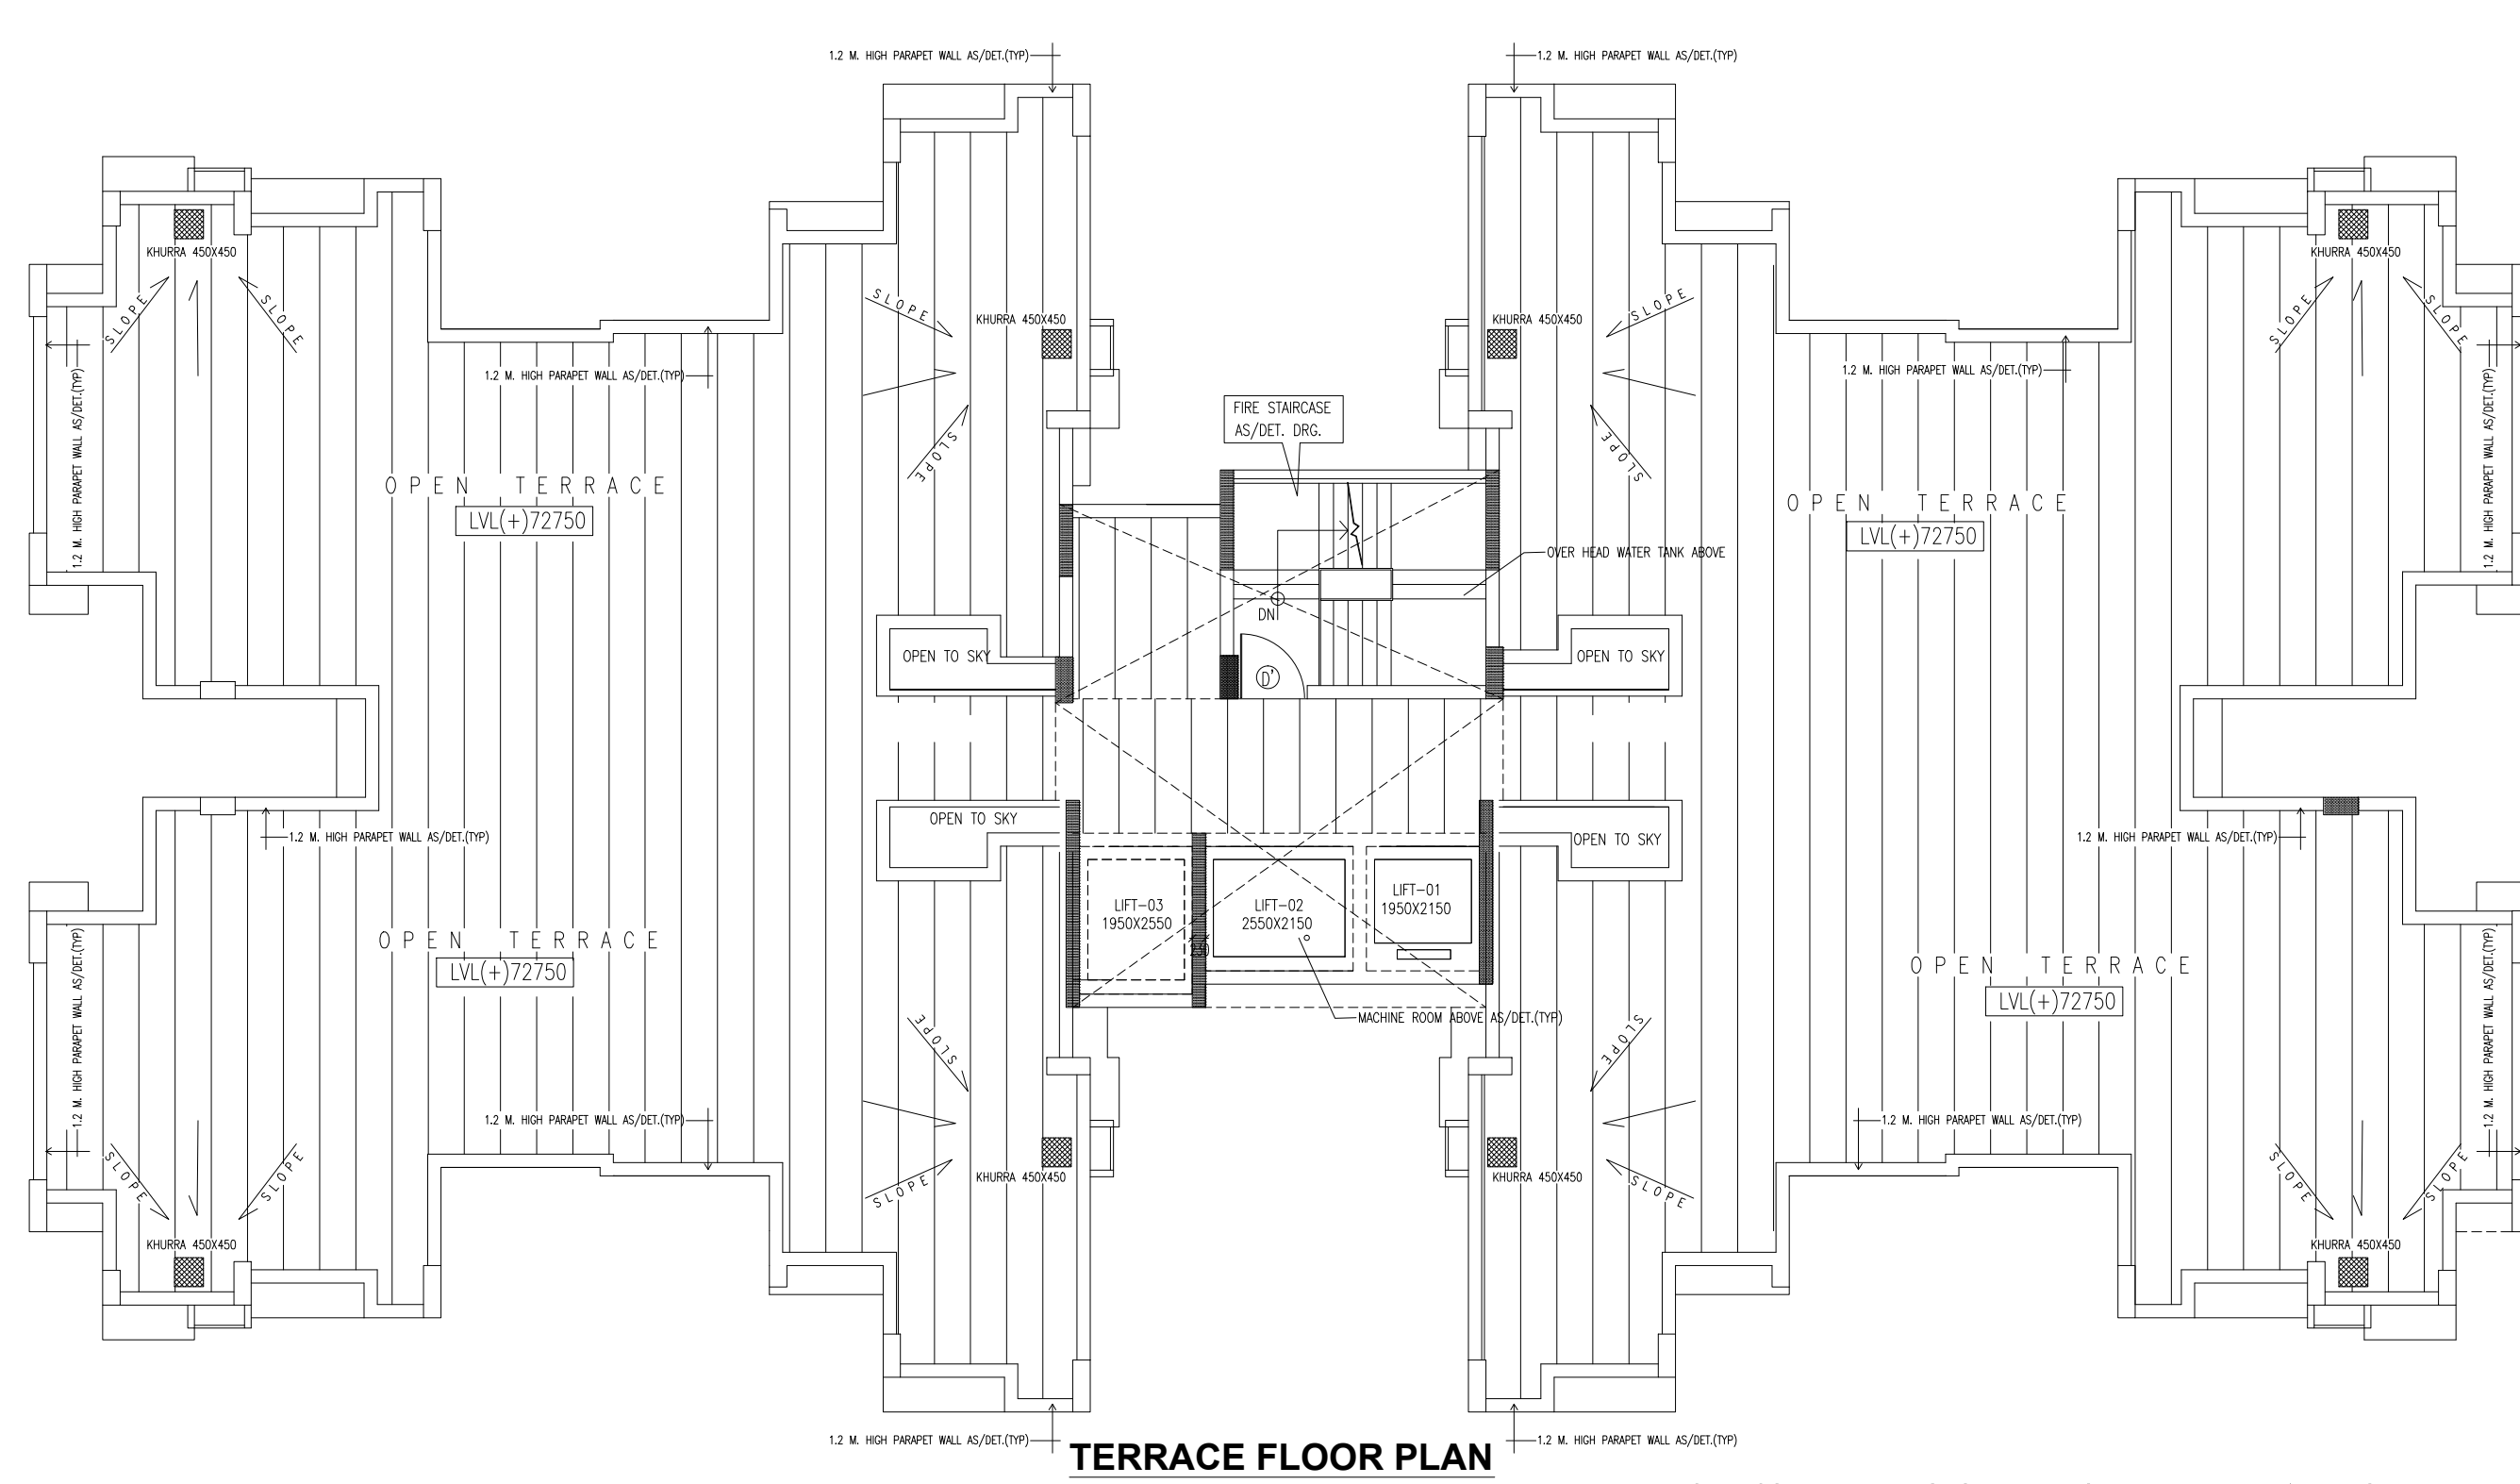


TERRACE FLOOR PLAN

TOTAL CORE AREA AT GROUND FL. FOR FAR = 82.774 - (LIFT LOBBY FREE FROM FAR) = 82.774 - (6.910 X 2.435) = 82.774 - 16.825 = 65.949 SQMT.

TOTAL CORE AREA AT GR. FL. FOR GR. COVERAGE = 82.774 + FIRE STAIRCASE = 82.774 + 4.475 X 3.845 = 82.774 + 17.206 = 99.98 SQMT.

GROUND CORE AREA DIAGRAM

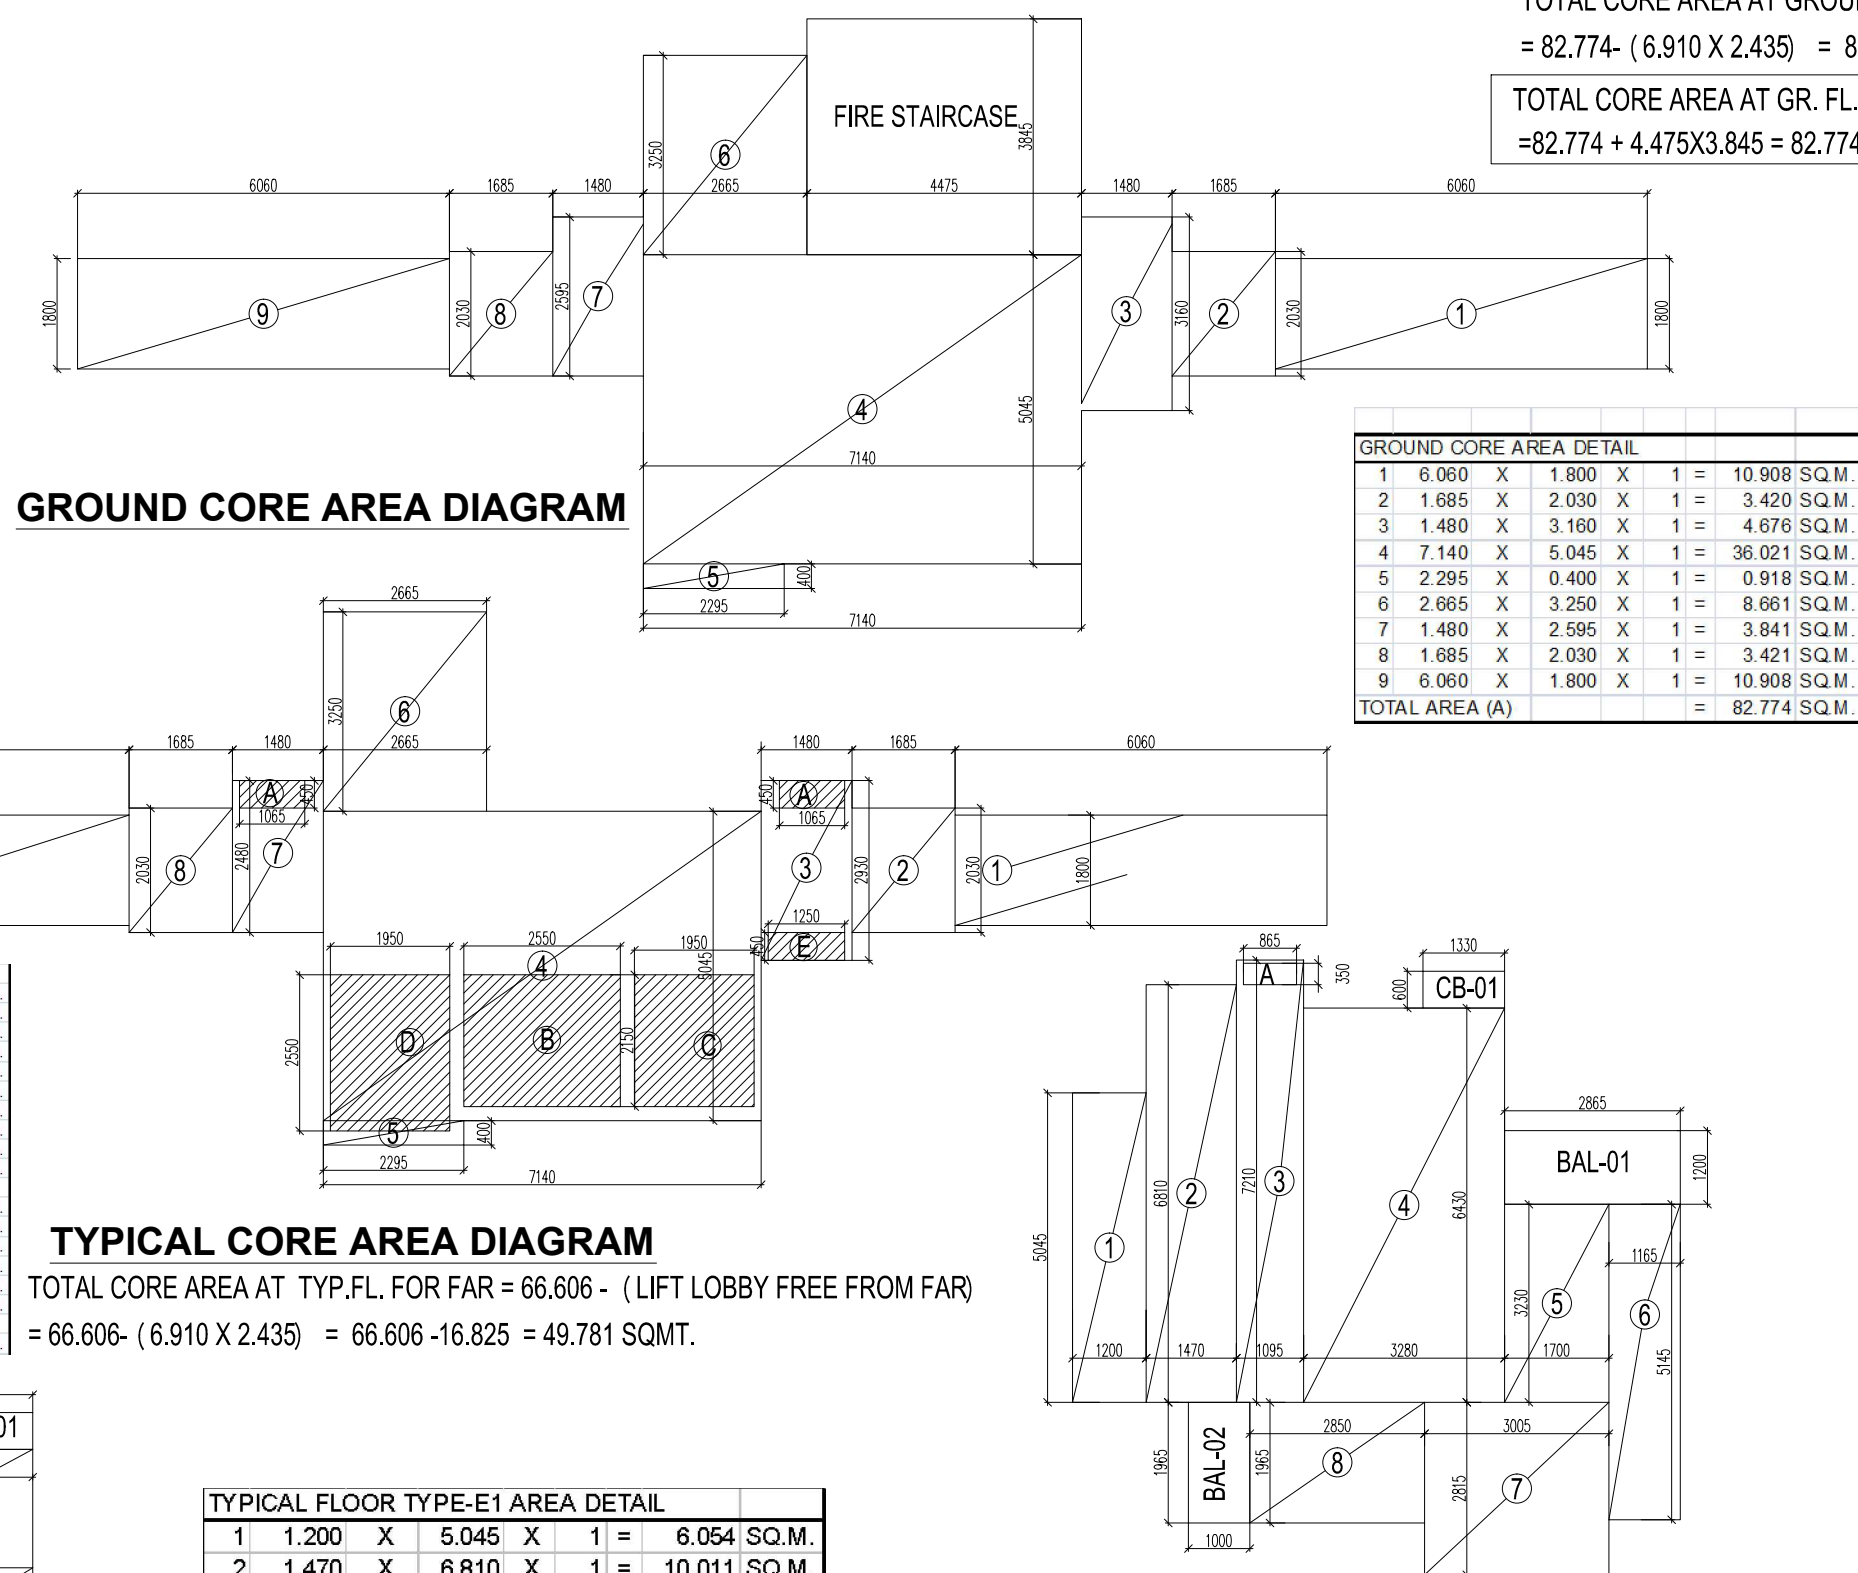

TYPICAL CORE AREA DIAGRAM

TOTAL CORE AREA AT TYP.FL FOR FAR = 66.006 - (LIFT LOBBY FREE FROM FAR) = 66.006 - (6.910 X 2.435) = 66.006 - 16.825 = 49.781 SQMT.

| TYPICAL FLOOR TYPE-E1 AREA DETAIL |       |   |       |                    |
|-----------------------------------|-------|---|-------|--------------------|
| 1                                 | 1.200 | X | 5.045 | X 1 = 6.054 SQ.M.  |
| 2                                 | 1.470 | X | 6.810 | X 1 = 10.011 SQ.M. |
| 3                                 | 1.085 | X | 7.210 | X 1 = 7.895 SQ.M.  |
| 4                                 | 3.280 | X | 6.430 | X 1 = 21.080 SQ.M. |
| 5                                 | 1.700 | X | 3.230 | X 1 = 5.481 SQ.M.  |
| 6                                 | 1.185 | X | 5.145 | X 1 = 6.094 SQ.M.  |
| 7                                 | 3.005 | X | 2.815 | X 1 = 8.459 SQ.M.  |
| 8                                 | 2.850 | X | 1.965 | X 1 = 5.600 SQ.M.  |
| TOTAL AREA (A)                    |       |   |       |                    |
| 70.594 SQ.M.                      |       |   |       |                    |
| TOTAL DEDUCTION (D)               |       |   |       |                    |
| 0.303 SQ.M.                       |       |   |       |                    |
| TOTAL COVERED AREA (A-D)          |       |   |       |                    |
| 70.292 SQ.M.                      |       |   |       |                    |

TYPI. FL. TYPE-E1 AREA DIAGRAM

TOTAL COVD. AREA OF TYPE-E1 FOR FAR = 70.292 SQMT.

BALCONY AREA AT GR. FL FOR GROUND COVERAGE  
 BALCONY-1 - 2.865 X 1.20 = 3.44 Sq.M.  
 BALCONY-2 - 1.00 X 1.965 = 1.965 Sq.M.  
 C.B.-2 - 1.33 X 0.60 = 0.798 Sq.M.  
 TOTAL = 6.203 SQMT.

TOTAL COVD. AREA OF TYPE-E1 FOR GR. COVERAGE = 70.594 + BALCONY AREA + C.B. AREA = 70.594 + 6.203 = 76.797 SQMT.

| DETAIL OF OPENINGS |      |           |        |        |              |
|--------------------|------|-----------|--------|--------|--------------|
| NO                 | TYPE | SIZE      | SILL   | LINTEL | REMARK       |
| 1                  | D'   | 1250X2100 | -      | 2100   | FIRE DOOR    |
| 2                  | D    | 1050X2100 | -      | 2100   | MAIN ENT.    |
| 3                  | D1   | 900X2100  | -      | 2100   | BED ROOM     |
| 4                  | D2   | 750X2100  | -      | 2100   | TOILET       |
| 5                  | D2'  | 750X2450  | -      | 2450   | MASTER BED   |
| 6                  | DW1  | 1250X2200 | 0/1050 | 2200   | KITCHEN      |
| 7                  | DW2  | 2240X2450 | 0/150  | 2450   | DRG./DINING  |
| 8                  | W    | 720X1700  | 750    | 2450   | BED ROOM     |
| 9                  | W1   | 735X1700  | 750    | 2450   | STUDY        |
| 10                 | W2   | 900X1700  | 750    | 2450   | BED ROOM     |
| 11                 | W3   | 900X1400  | 1050   | 2450   | KITCHEN      |
| 12                 | W4   | 970X1700  | 750    | 2450   | BED ROOM     |
| 13                 | W5   | 1200X1700 | 750    | 2450   | BED ROOM     |
| 14                 | W6   | 1420X1700 | 750    | 2450   | BED ROOM     |
| 15                 | W7   | 1685X1700 | 750    | 2450   | BED ROOM     |
| 16                 | V    | 500X1200  | 1000   | 2200   | TOILET/STORE |

| GROUND CORE AREA DETAIL |       |   |       |                    |
|-------------------------|-------|---|-------|--------------------|
| 1                       | 6.080 | X | 1.800 | X 1 = 10.938 SQ.M. |
| 2                       | 1.685 | X | 2.030 | X 1 = 3.420 SQ.M.  |
| 3                       | 1.480 | X | 3.160 | X 1 = 4.676 SQ.M.  |
| 4                       | 7.140 | X | 5.045 | X 1 = 36.021 SQ.M. |
| 5                       | 2.295 | X | 0.400 | X 1 = 0.918 SQ.M.  |
| 6                       | 2.685 | X | 3.250 | X 1 = 8.681 SQ.M.  |
| 7                       | 1.480 | X | 2.595 | X 1 = 3.841 SQ.M.  |
| 8                       | 1.685 | X | 2.030 | X 1 = 3.421 SQ.M.  |
| 9                       | 6.080 | X | 1.800 | X 1 = 10.938 SQ.M. |
| TOTAL AREA (A)          |       |   |       |                    |
| 82.774 SQ.M.            |       |   |       |                    |

PROJECT:  
**GROUP HOUSING AT PLOT NO GH-01, SECTOR-135, NOIDA (U.P.)**

TOTAL COVD. AREA OF TYPE-F1 FOR GR. COVERAGE = 61.74 + BALCONY AREA + C.B. AREA = 61.74 + 5.16 = 66.90 SQMT.

**NOTE: THESE PLANS ARE PREPARED AND EXECUTED AS PER THE REGULATIONS NOTIFIED VIDE NOTIFICATION NO. 2213/77-4-10-158N/185 DATED: 30.11.2010 UNDER " THE NEW OKHLA INDUSTRIAL DEVELOPMENT AREA BUILDING REGULATION, 2010" ISSUED BY AUDYOGIK VIKAS ANUBHAG, GOVT. OF UTTAR PRADESH.**

ARCHITECTS  
**SPACE COMBINE**  
 ARCHITECTS, PLANNERS, ENGINEERS & PROJECT MANAGEMENT CONSULT.  
 A1/112, 2ND FLOOR,  
 SAFDARJUNG ENCLAVE, NEW DELHI-29.  
 PH:-46150000.

SHEET TITLE:  
**TOWER - J**  
 FLOOR PLAN AND AREA DETAILS

SCALE : 1:100 DRG. NO.-

DEALT BY : BISHT

OWNER :  
**M/S TODAY HOMES NOIDA PVT. LTD. (SPC)**

ARCHITECT'S SIGN OWNER'S SIGN