



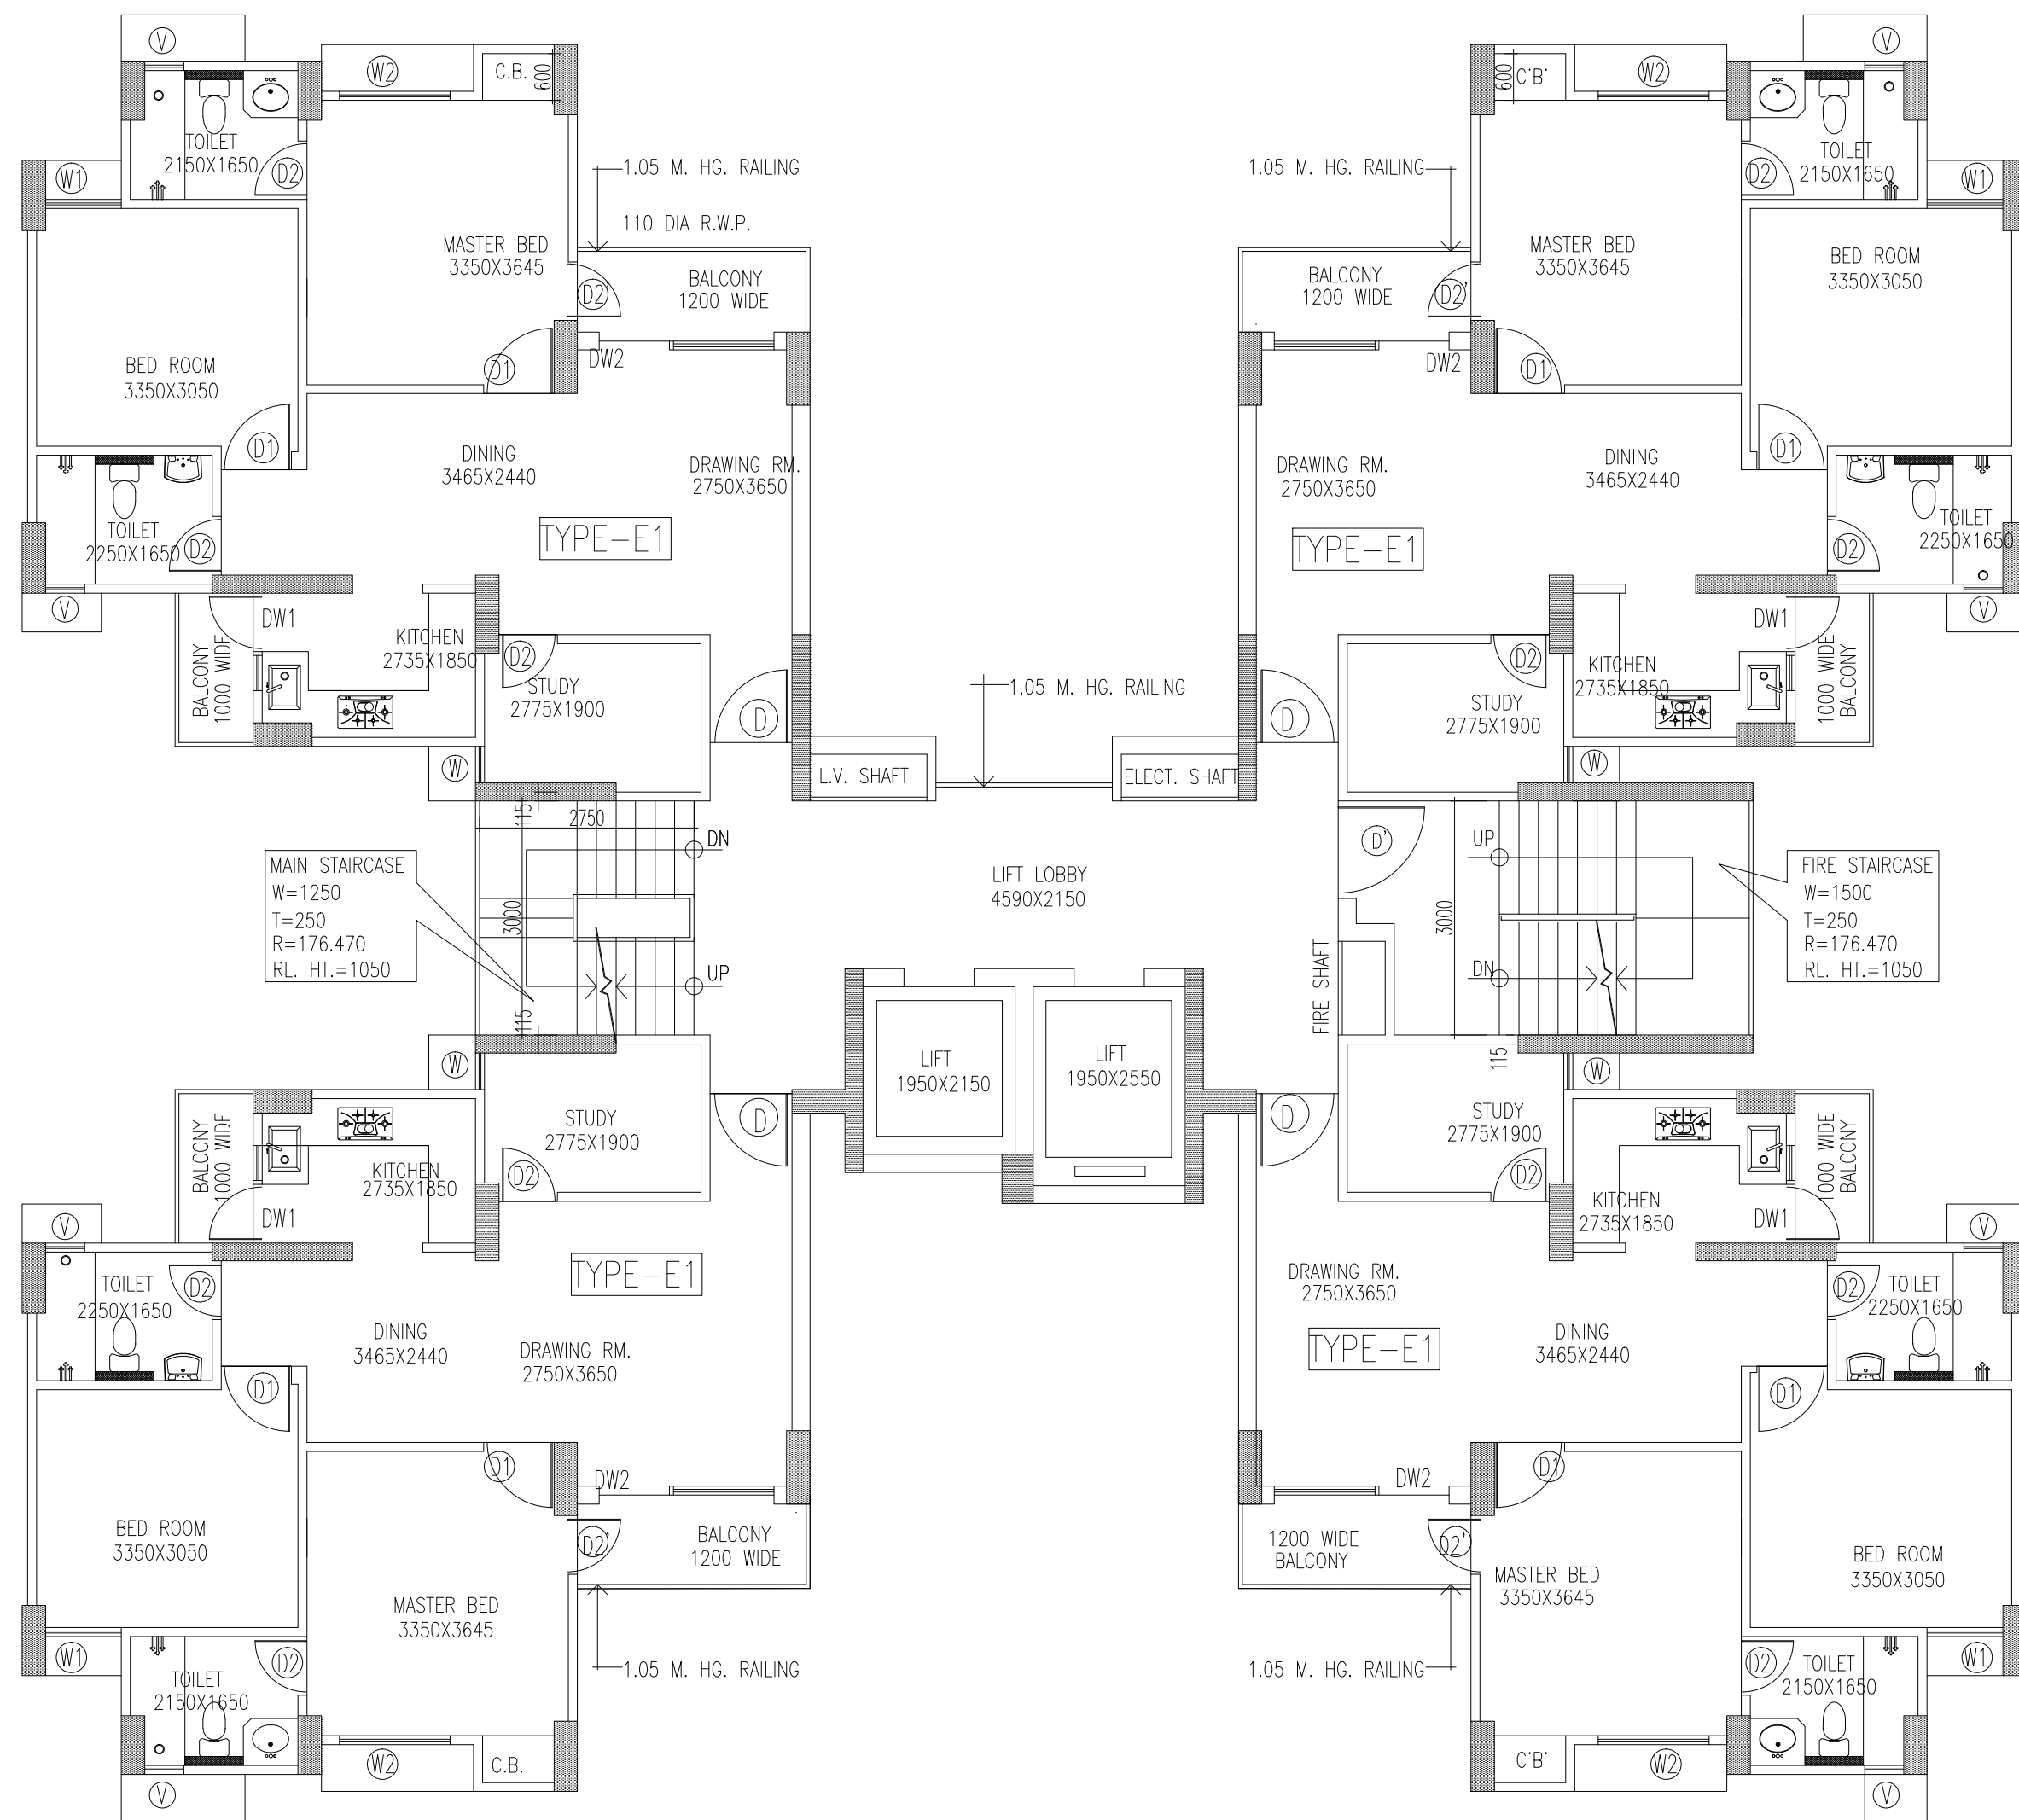

TYPICAL FLOOR PLAN

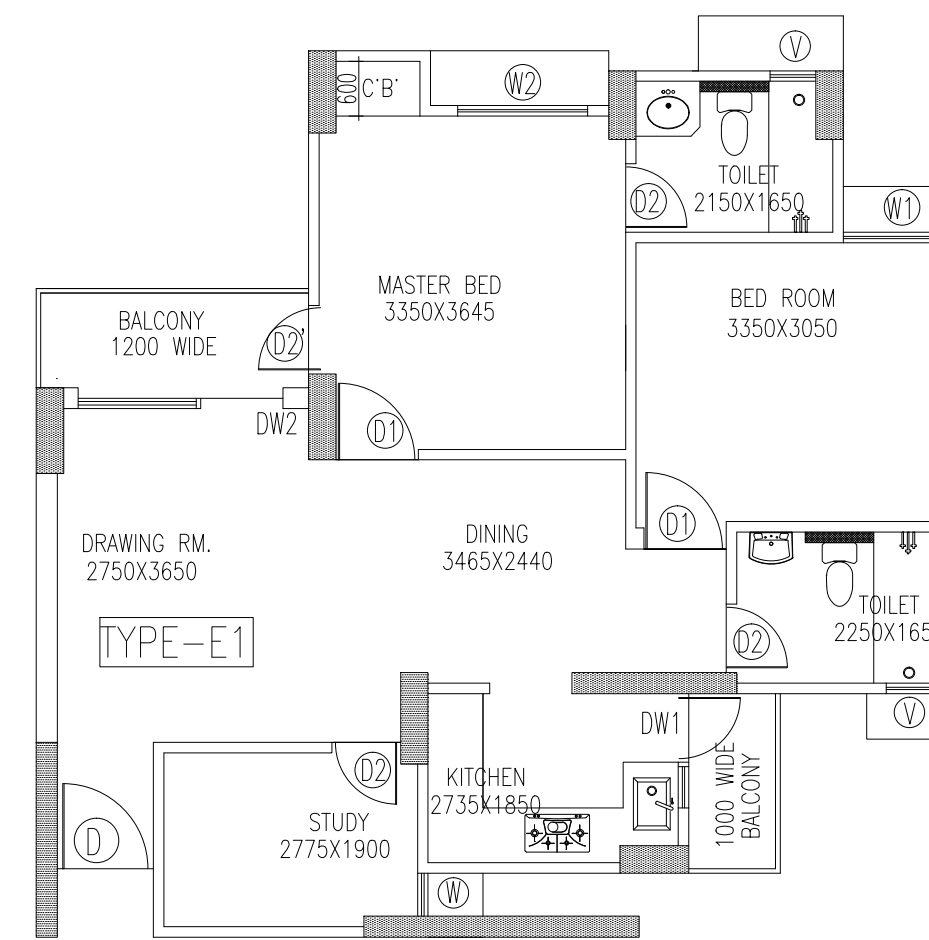

TYPE-E1
2 BED + STUDY UNIT

PROJECT:
PROPOSED GROUP HOUSING AT PLOT NO GH-01,SECTOR-135, NOIDA (U.P.)

TYPICAL FLOOR PLAN & UNIT PLANS

ARCHITECTS			
SPACE COMBINE			
ARCHITECTS, PLANNERS, ENGINEERS & PROJECT MANAGEMENT CONSULT.			
A1/112, 2ND FLOOR,			
SAFDARJUNG ENCLAVE, NEW DELHI-29.			
PH:-46150000,			
SHEET TITLE :			
TOWER-K			
TYPICAL FLOOR PLAN			
SCALE :	1:100	DRG. NO.- A-	
DEALT BY :		BISHT	
OWNER :			
M/S TODAY HOMES NOIDA			
PVT. LTD. (SPC)			
ARCHITECT'S SIGN		OWNER'S SIGN	