




TOWER-N & O SIMILAR

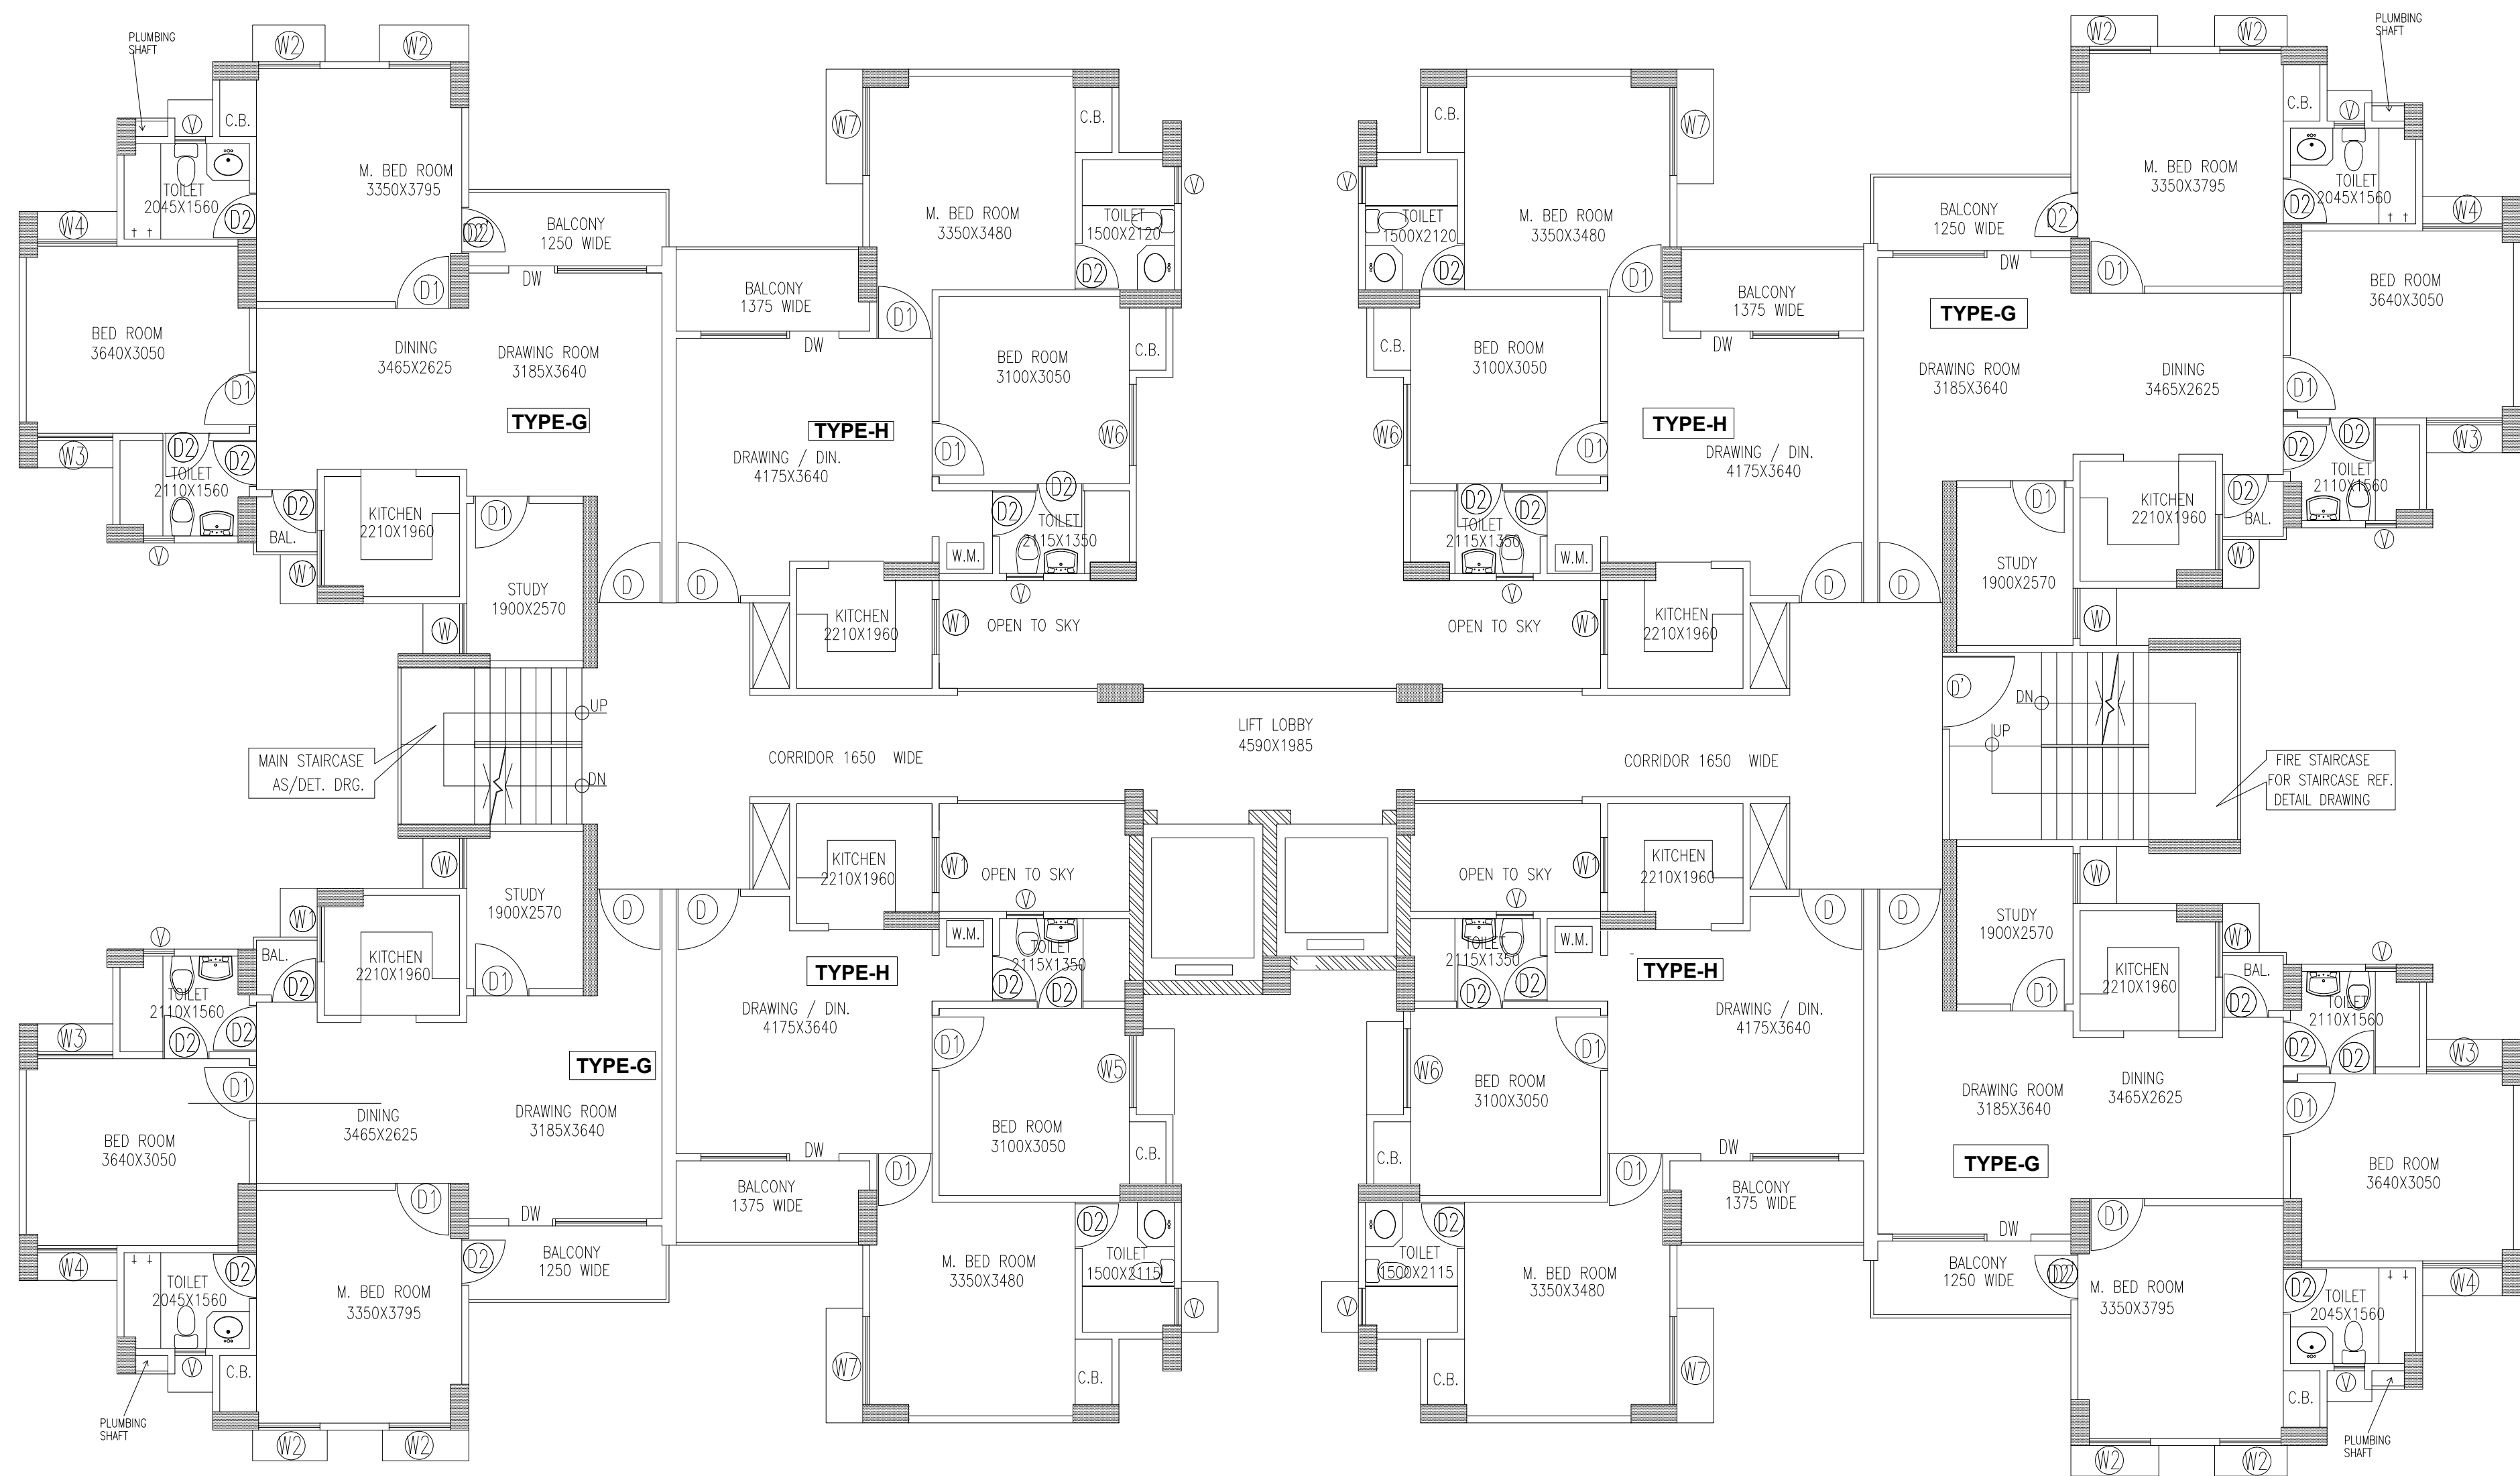

TYPICAL FLOOR PLAN

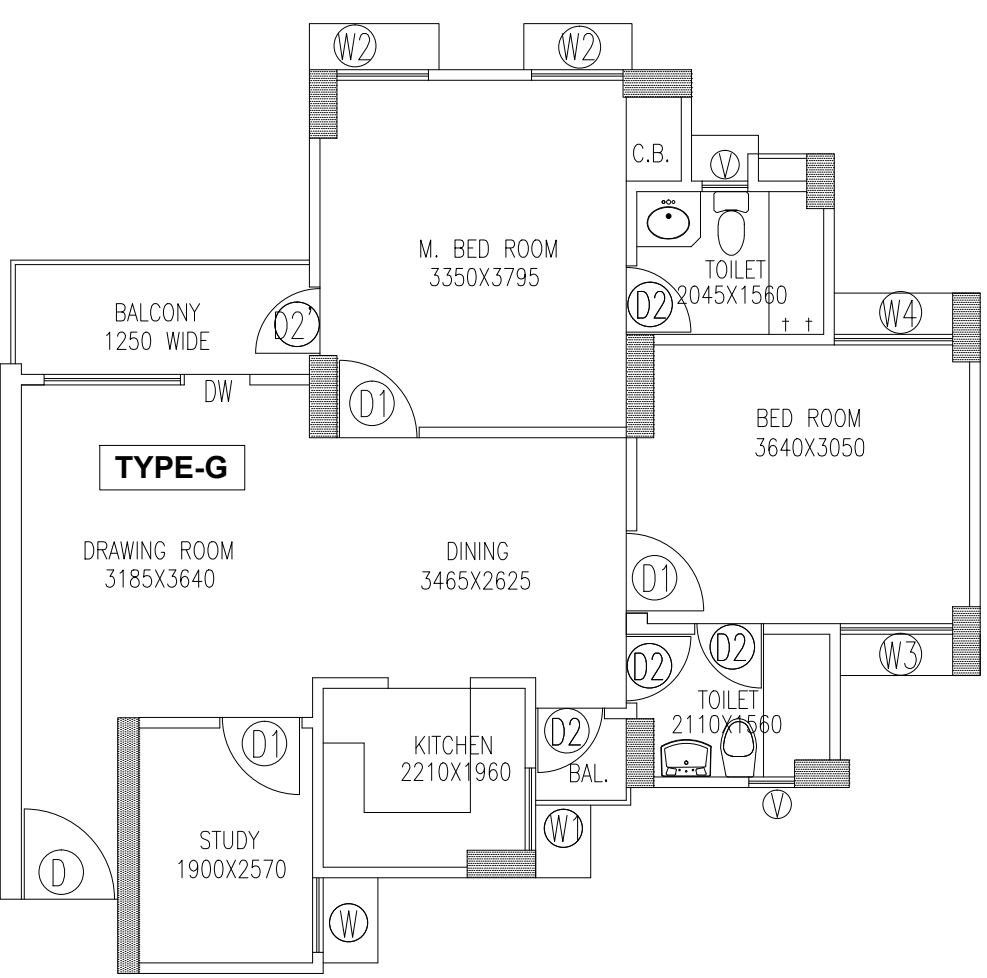

TYPE-G
2 BED + STUDY UNIT

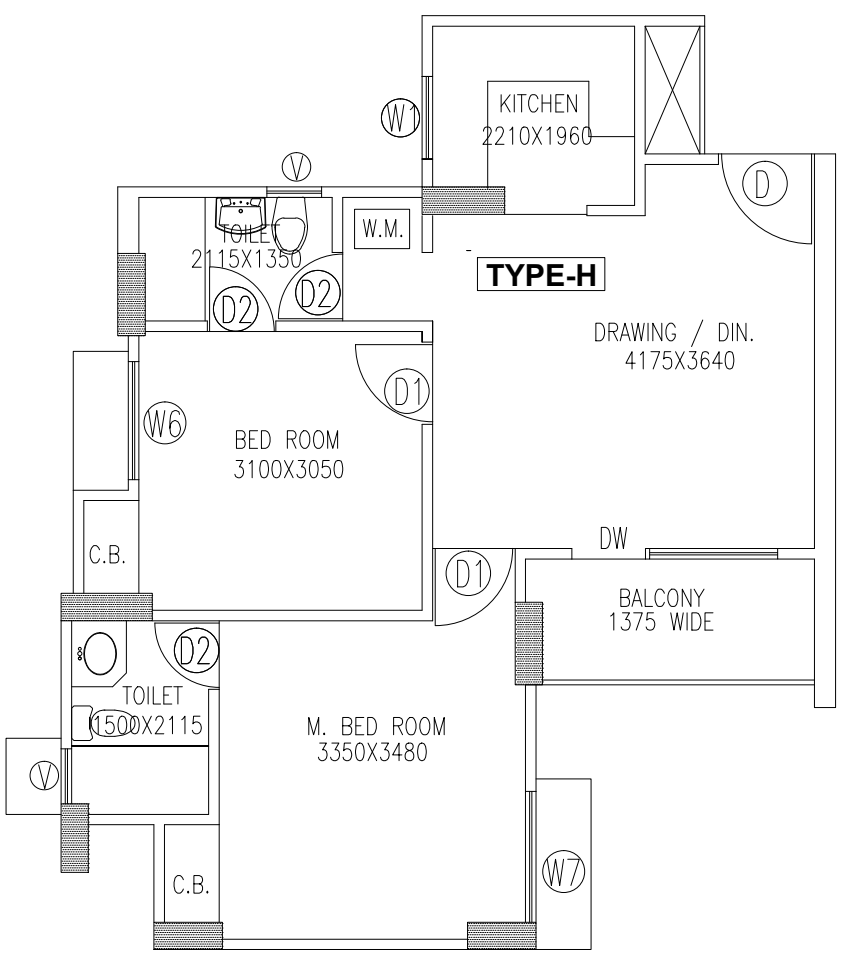

TYPE-H
2 BED UNIT

TYPICAL FLOOR PLAN & UNIT PLANS

PROJECT:
PROPOSED GROUP HOUSING AT PLOT NO GH-01,SECTOR-135, NOIDA (U.P.)

ARCHITECTS	
SPACE COMBINE	
ARCHITECTS, PLANNERS, ENGINEERS & PROJECT MANAGEMENT CONSULT.	
A1/112, 2ND FLOOR,	
SAFEDARJUNG ENCLAVE, NEW DELHI-29.	
PH:-46150000.	
SHEET TITLE:	
TOWER-N&O	
TYPICAL FLOOR PLAN	
SCALE :	1:100 DRG. NO.- A-
DEALT BY :	BISHT
OWNER :	M/S TODAY HOMES NOIDA PVT. LTD. (SPC)
ARCHITECT'S SIGN	OWNER'S SIGN