



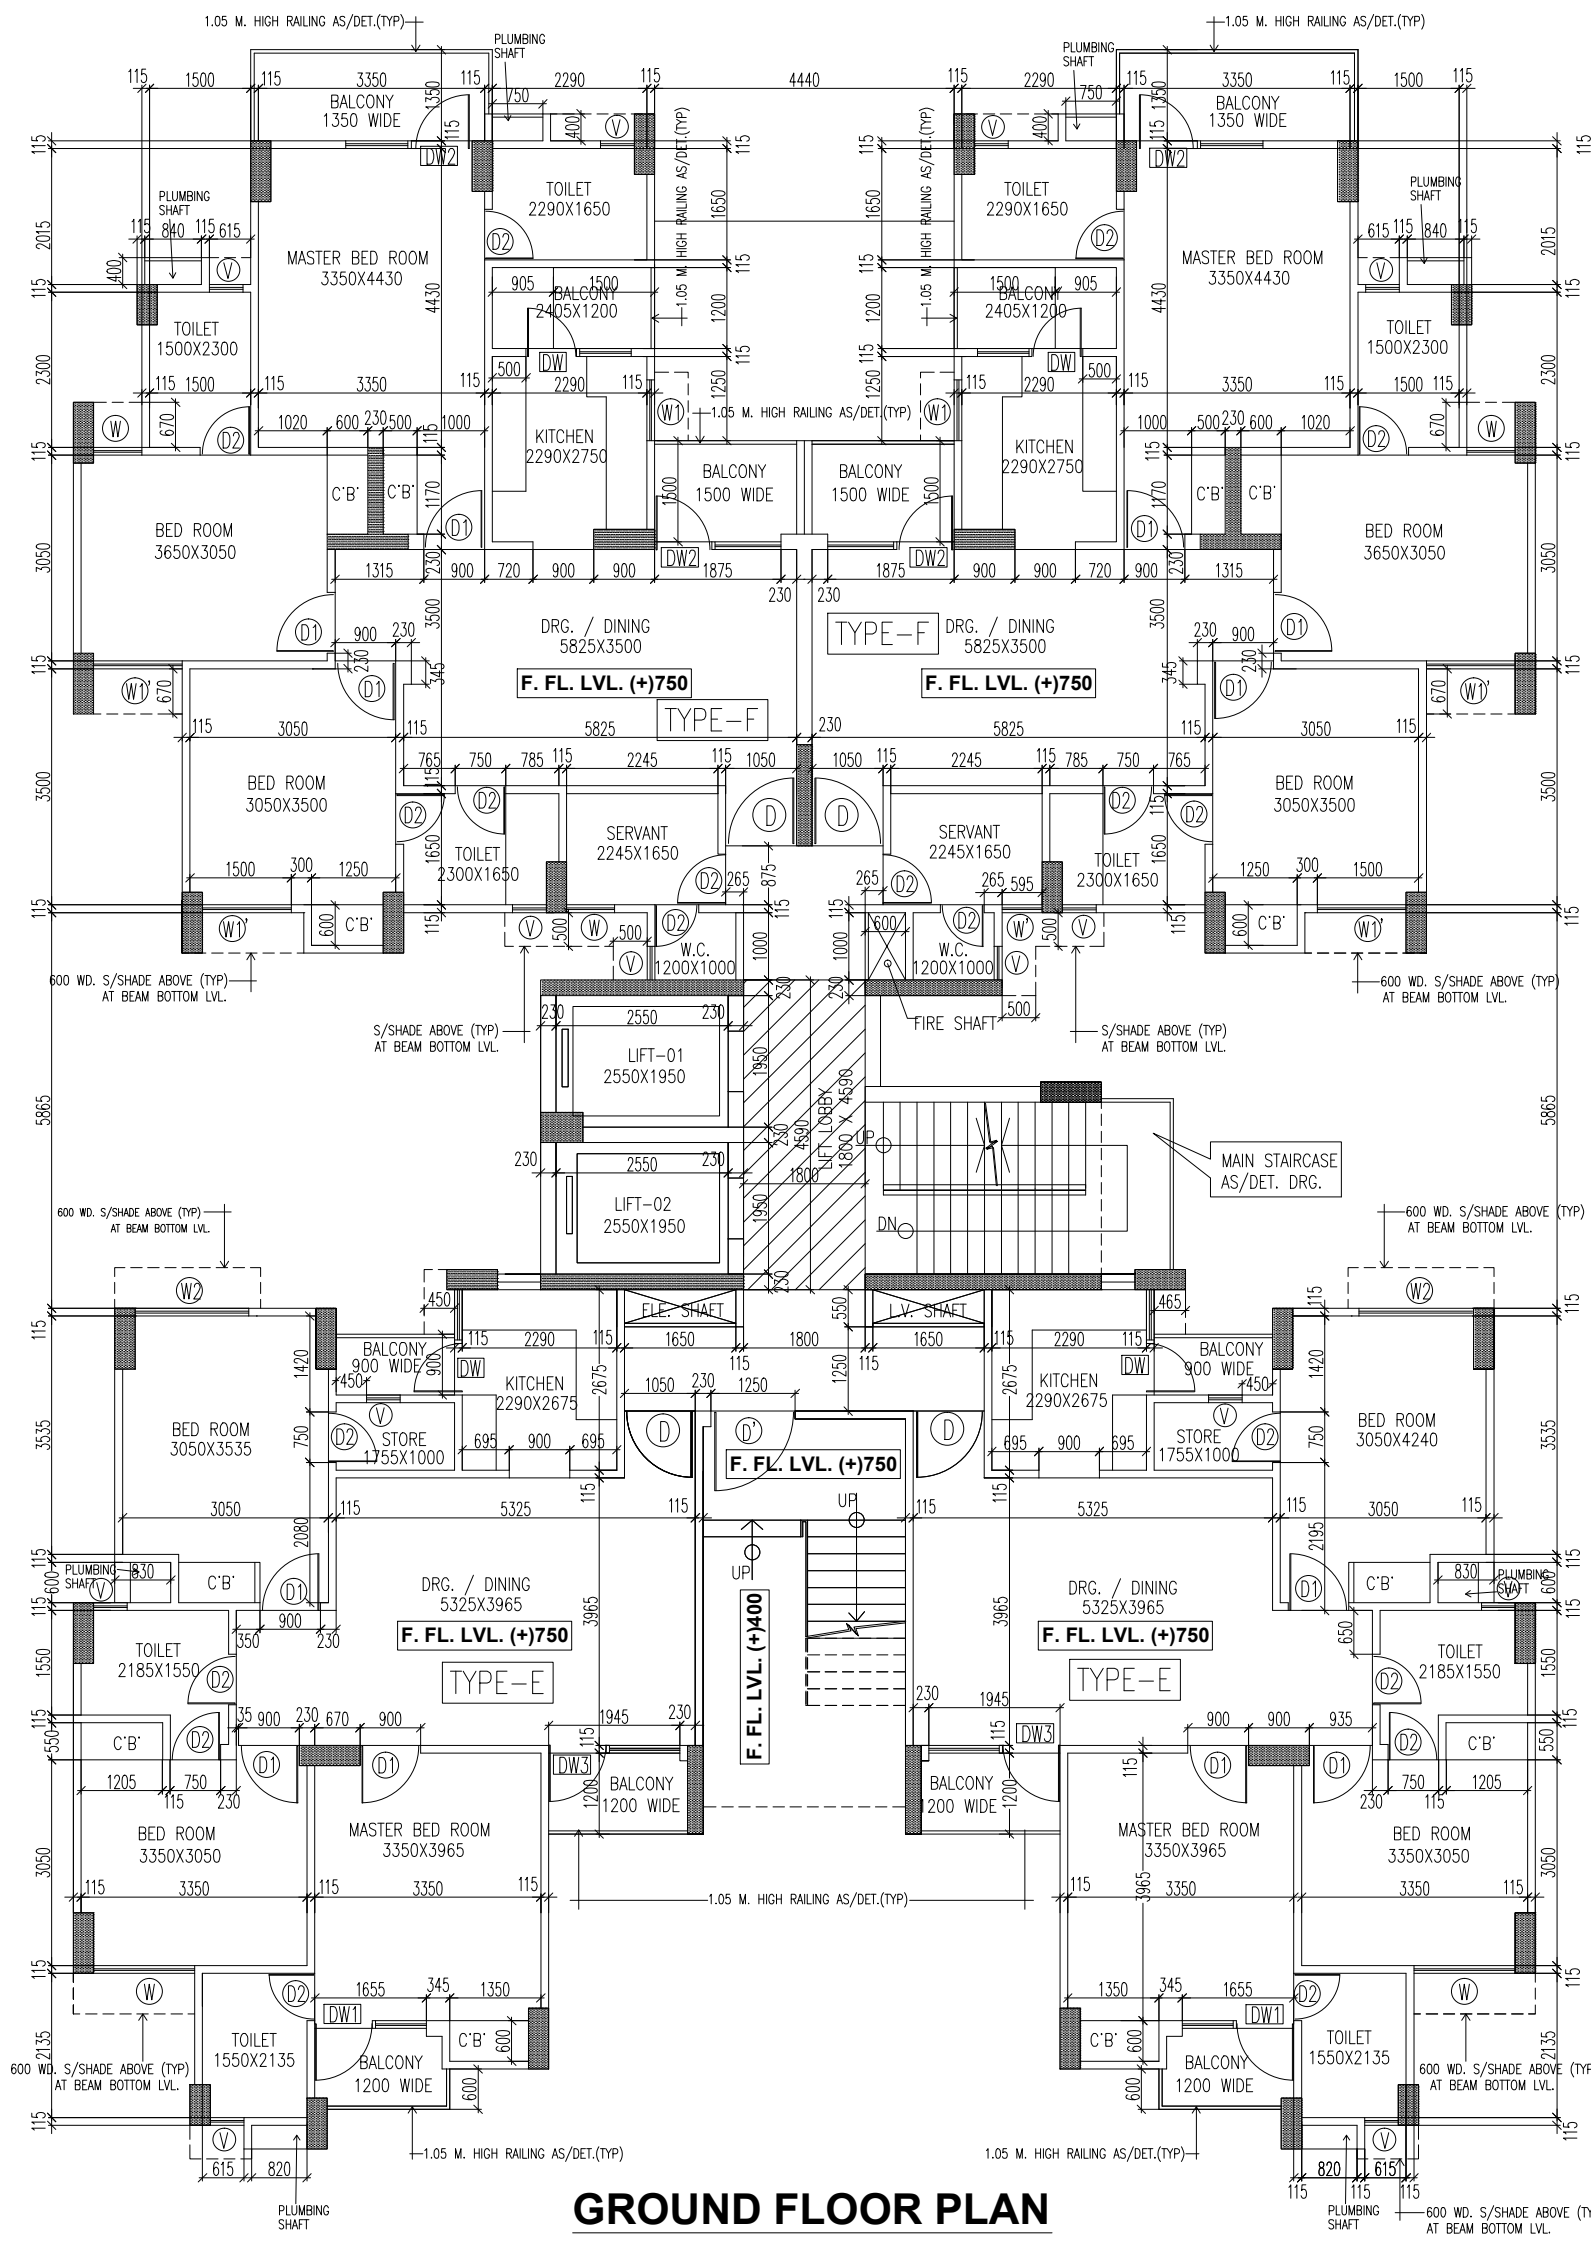

GROUND FLOOR PLAN

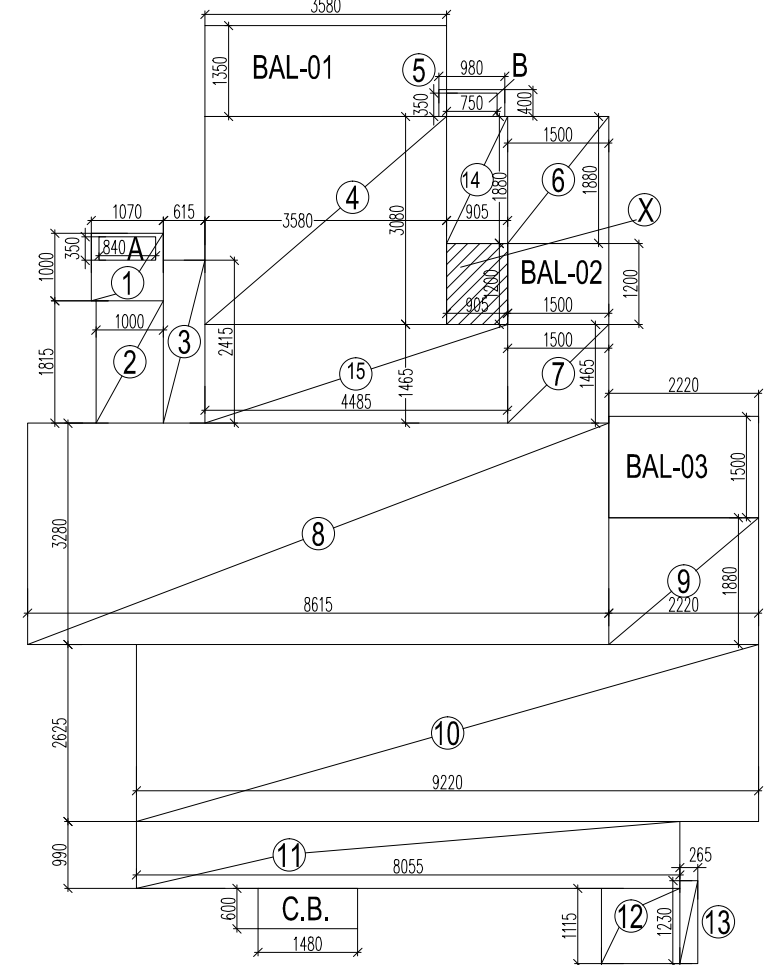

TYP. FL. AREA DETAIL (TYPE-F)

BALCONY AREA AT GR. FL FOR GROUND COVERAGE

BALCONY-1 - 3.58 X 1.35 = 4.84 Sq.M.

C.B = 1.48X0.60 = 0.89 SQMT.

BALCONY-2 - 1.50 X 1.20 = 1.80 Sq.M.

TOTAL = 10.83 SQMT.


BALCONY-3 - 2.20 X 1.50 = 3.30 Sq.M.

TOTAL COVD. AREA OF TYPE-F FOR GR. COVERAGE= 96.397 + BALCONY AREA= 96.397 + 10.83 = 107.227 SQMT.


TOTAL GR. COVERAGE OF TOWER-Q AT GR. FL. = 2XTYPE (E) + 2XTYPE (F) + GR. CORE= 2 (93.64) + 2 (107.227) + 62.384 = 187.28 + 214.454 + 62.384 = 464.118 SQMT.

TOTAL FAR AREA OF TOWER-Q AT GROUND FLOOR = 2XTYPE (E) + 2XTYPE (F) + GROUND CORE= 2 (85.423) + 2 (95.84) + 38.562 = 170.846 + 191.68 + 38.562 = 401.088 SQMT.

TOTAL FAR AREA OF TOWER-Q AT TYPICAL FLOOR = 2XTYPE (E) + 2XTYPE (F) + TYPICAL CORE= 2 (85.423) + 2 (95.84) + 26.417 = 170.846 + 191.68 + 26.417 = 388.943 SQMT.

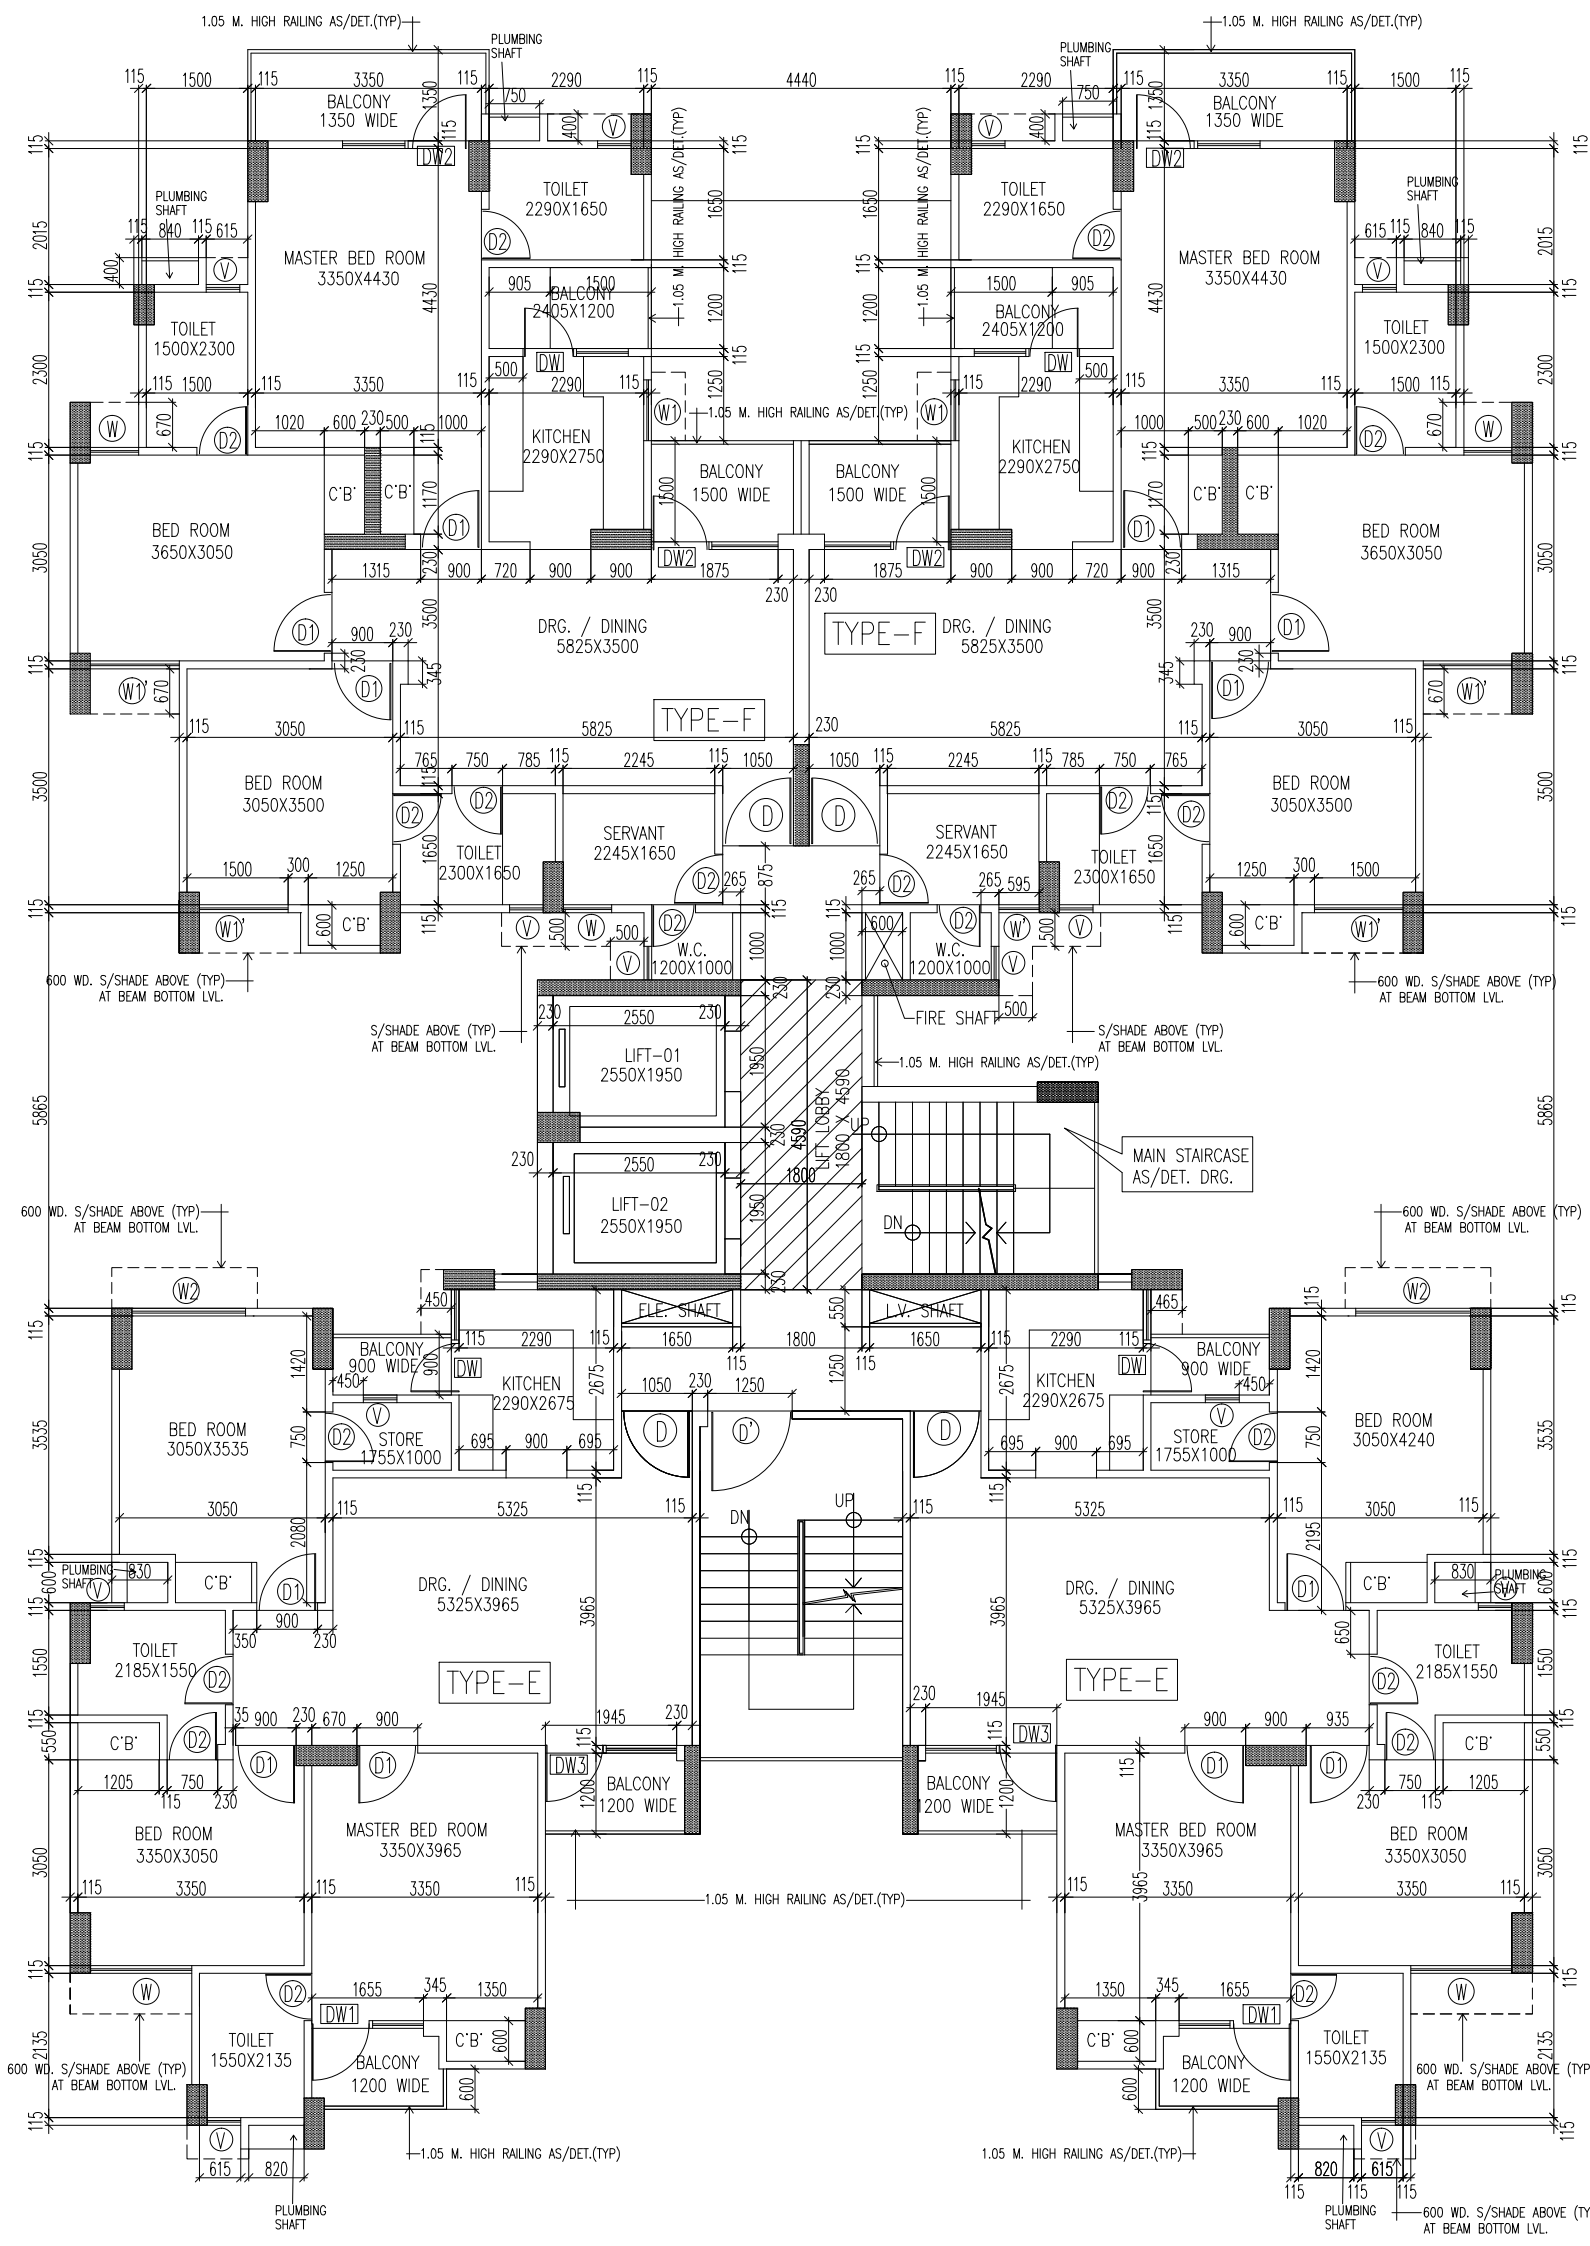

TYPICAL FLOOR PLAN (1ST TO 22ND FLOOR)

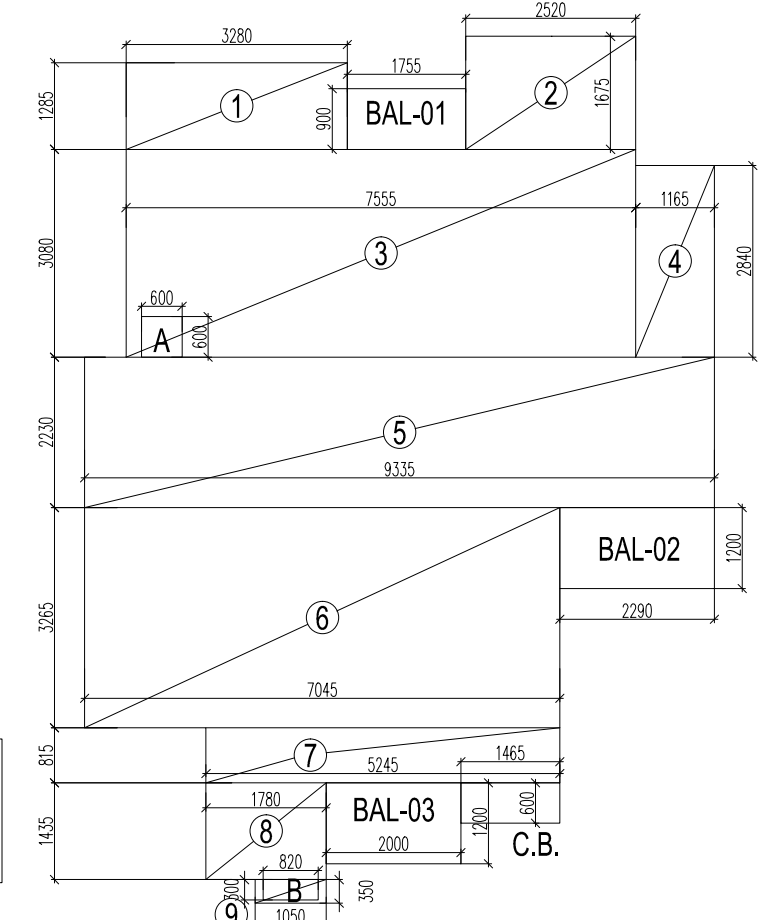

TYPICAL FLOOR AREA DETAIL (TYPE-E)

BALCONY AREA AT GR. FL FOR GROUND COVERAGE

BALCONY-1 - 1.755 X 0.90 = 1.58 Sq.M.


BALCONY-2 - 2.29 X 1.20 = 2.75 Sq.M.

BALCONY-3 - 2.00 X 1.20 = 2.40 Sq.M.

C.B. = 1.465 X 0.60 = 0.88 SQMT.

TOTAL = 7.61 SQMT.

TOTAL COVD. AREA OF UNIT FOR GR. COVERAGE= 86.029 + BALCONY AREA= 86.029 + 7.61 = 93.64 SQMT.

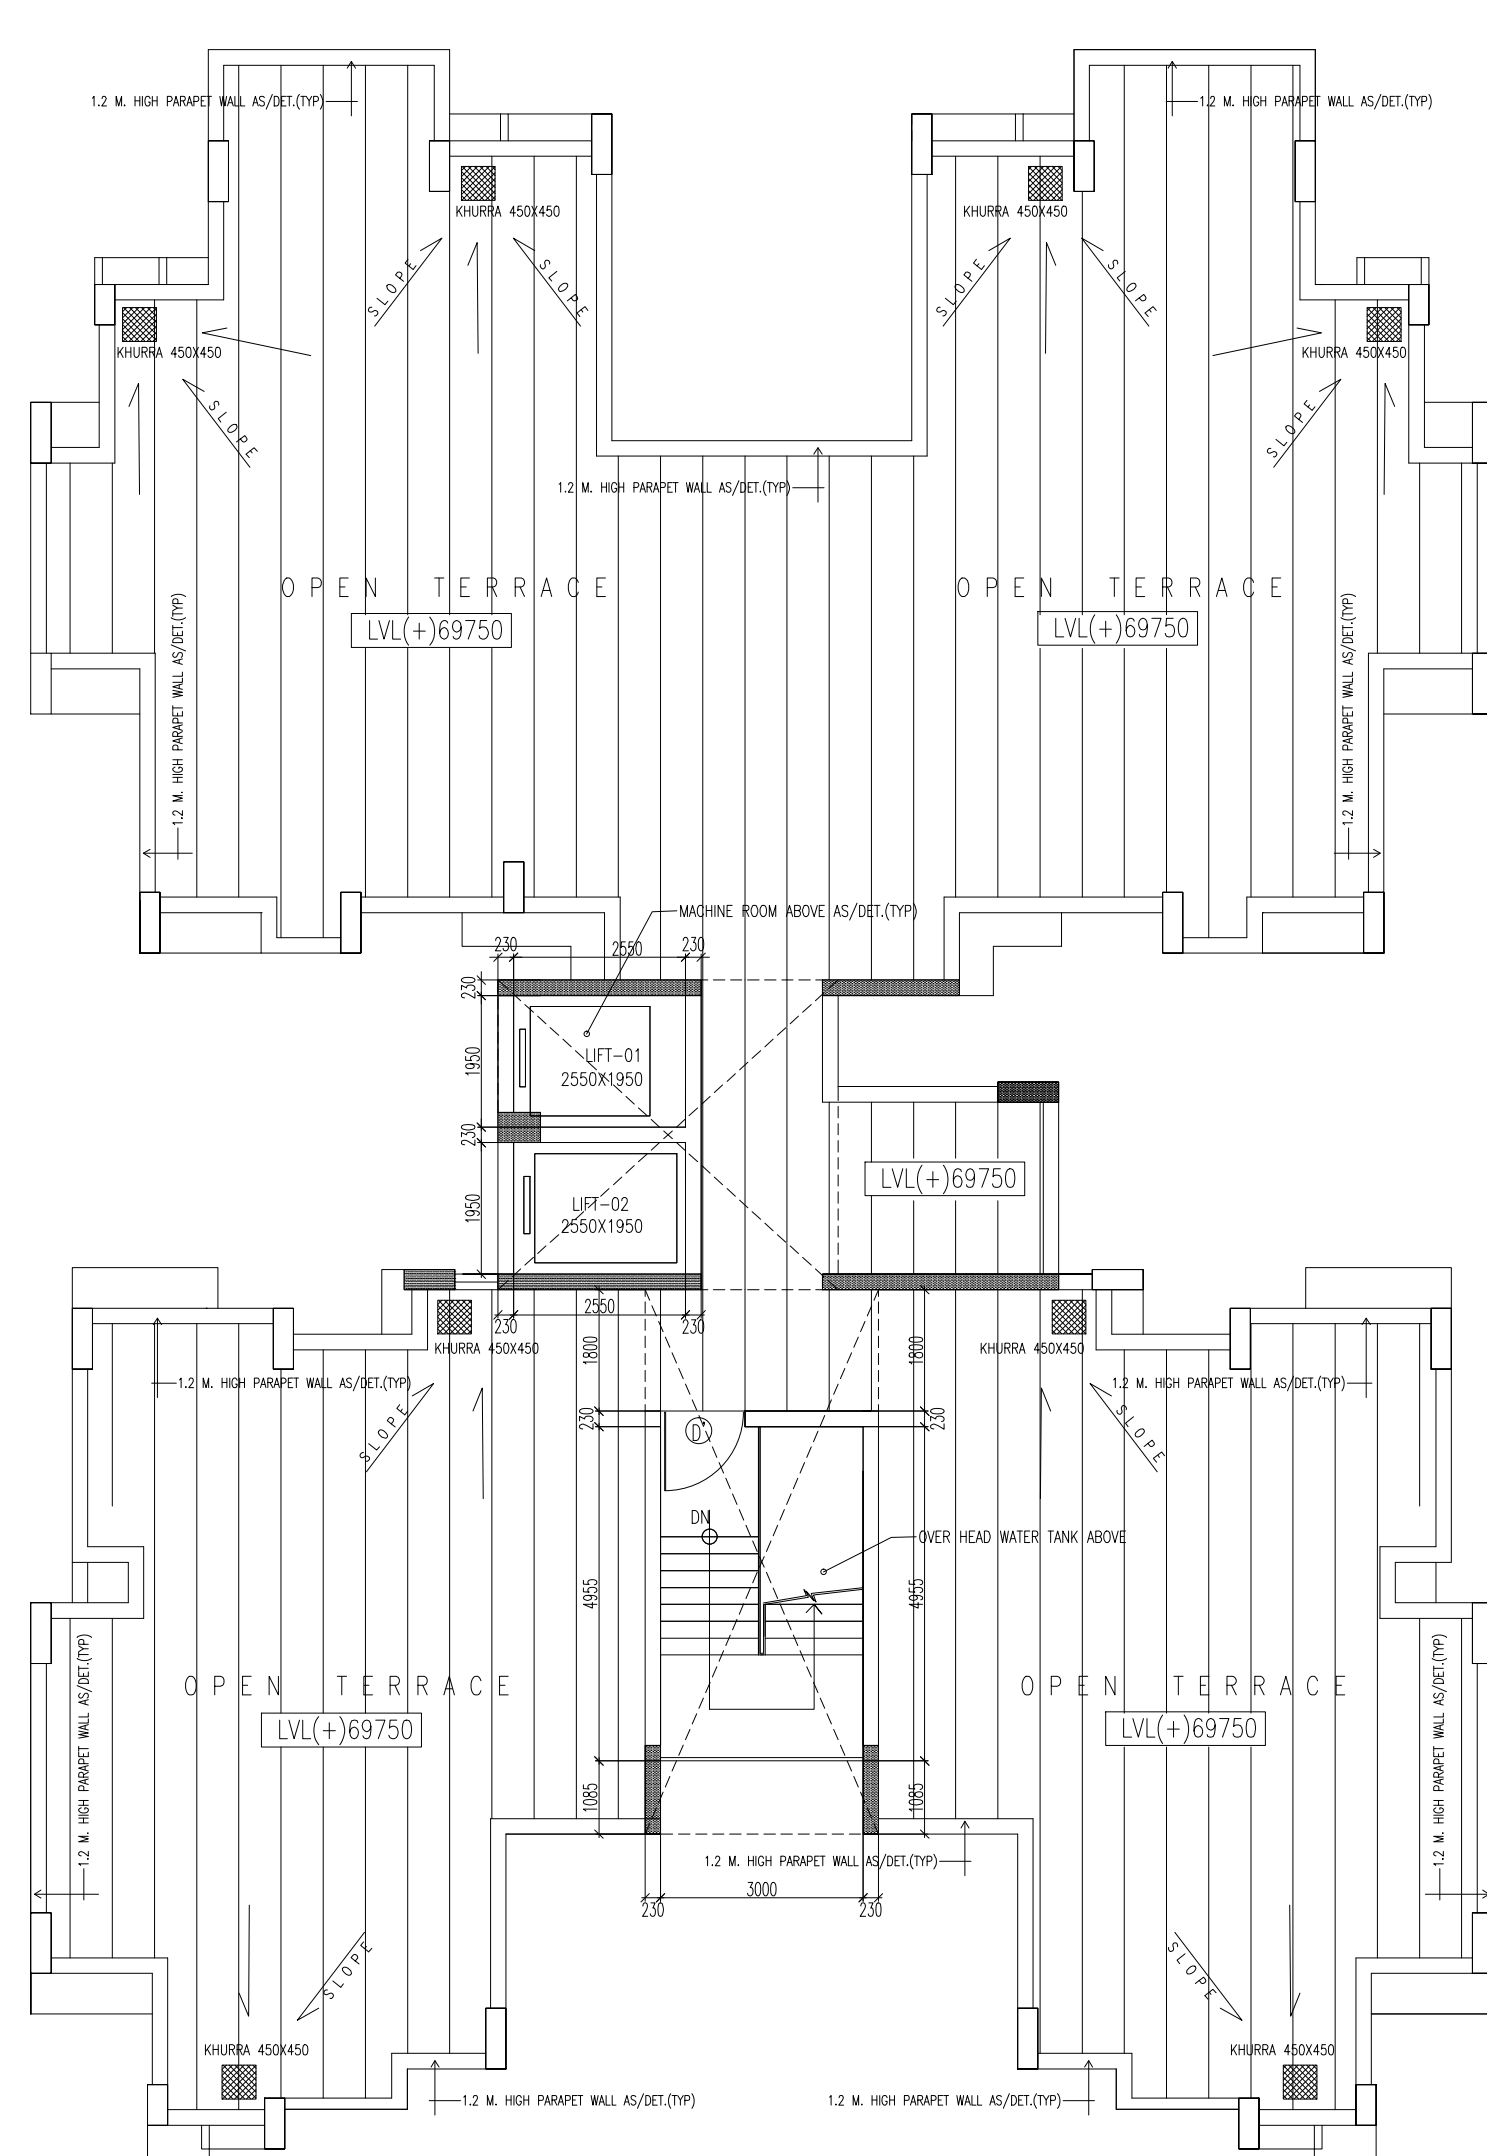

TERRACE FLOOR PLAN

TOTAL CORE AREA AT TYPICAL FL.
= 34.679 - (LIFT LOBBY FREE FROM FAR)
= 34.679 - (1.8 x 4.590)
= 34.679 - 8.262 = 26.417 SQ.MTS

TOTAL CORE AREA AT GROUND FL. FOR FAR = 46.824 - LIFT LOBBY FREE FROM FAR)
= 46.824 - (1.8 X 4.590) = 46.824 - 8.262 = 38.562 SQ.MTS


TOTAL CORE AREA AT GR. FL. FOR GR. COVERGAE = 46.824 + FIRE STAIRCASE
= 46.824 + 3.00X5.185 = 46.824 + 15.56 = 62.384 SQMT.

NOTE: THESE PLANS ARE PREPARED AND EXECUTED AS PER THE REGULATIONS NOTIFIED VIDE NOTIFICATION NO. 2213/77-4-10-158N/185 DATED: 30.11.2010 UNDER " THE NEW OKHLA INDUSTRIAL DEVELOPMENT AREA BUILDING REGULATION, 2010" ISSUED BY AUDYYOGIK VIKAS ANUBHAG, GOVT. OF UTTAR PRADESH.


PROJECT:

GROUP HOUSING AT PLOT NO GH-01,SECTOR-135, NOIDA (U.P.)

DETAIL OF OPENINGS					
NO	TYPE	SIZE	SILL	LINTEL	REMARK
1	D'	1250X2100	-	2100	FIRE DOOR
2	D	1050X2100	-	2100	MAIN ENT.
3	D1	900X2100	-	2100	BED ROOM
4	D2	750X2100	-	2100	TOILET
5	DW	1560X2450	0/1050	2450	KITCHEN
6	DW1	1655X2450	0/150	2450	BED ROOM
7	DW2	1875X2450	0/150	2450	DRG./DINING
8	DW3	1945X2450	0/150	2450	DRG./DINING
9	W	715X1700	750	2450	BED /STUDY
10	W	595X1700	750	2450	BED ROOM
11	W1	900X1400	1050	2450	KITCHEN
12	W1'	1315X1700	750	2450	BED ROOM
13	W2	1700X1700	750	2450	BED ROOM
14	V	500X1200	1000	2200	TOILET/STORE

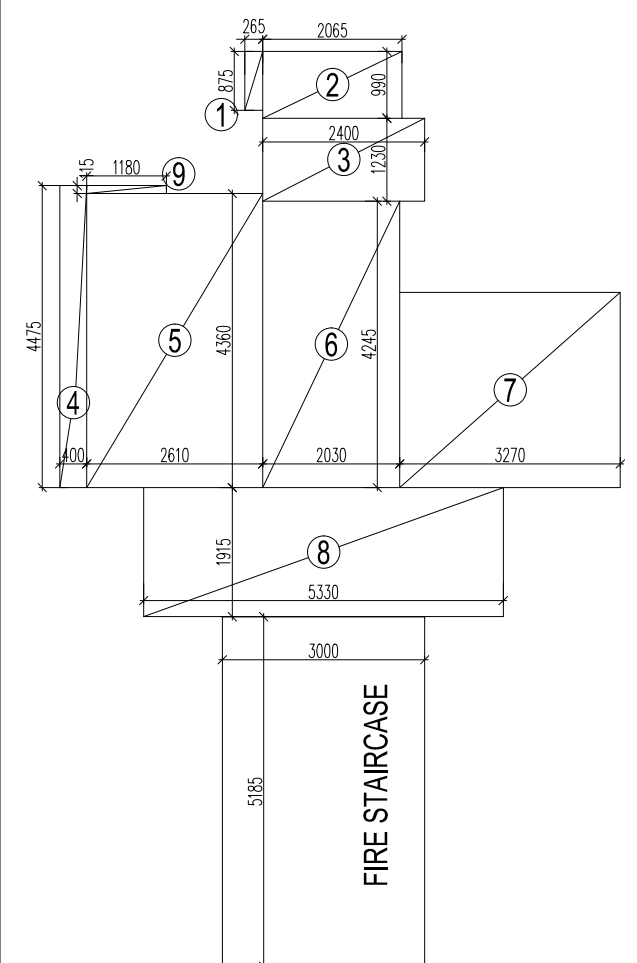

GROUND CORE AREA DETAIL

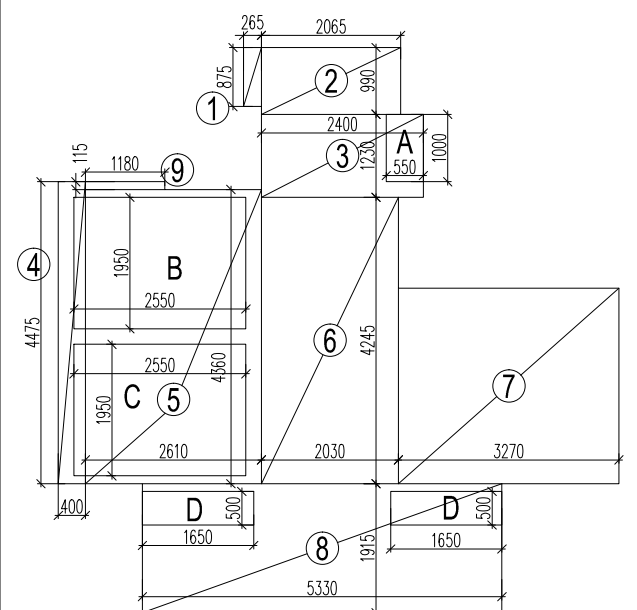

TYPICAL CORE AREA DETAIL

ARCHITECTS

SPACE COMBINE

ARCHITECTS, PLANNERS, ENGINEERS & PROJECT MANAGEMENT CONSULT.

A1/112, 2ND FLOOR,

SAFDARJUNG ENCLAVE, NEW DELHI-29.

PH: -46150000.

SHEET TITLE :

TOWER-Q

FLOOR PLAN AND AREA DETAILS

SCALE : 1:100 DRG. NO. - Q-

DEALT BY : BISHT

OWNER :

M/S TODAY HOMES NOIDA

PVT. LTD. (SPC)

ARCHITECT'S SIGN

OWNER'S SIGN