
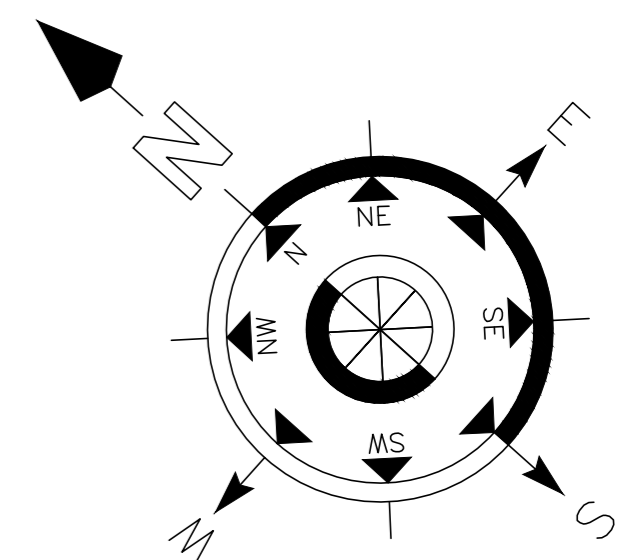


LEGEND:-	
	EXTERNAL SEWER MANHOLE
	EXTERNAL SEWER PIPE
	EXTERNAL STORM MANHOLE
	EXTERNAL STORM WATER LINE
	GARDEN HYDRANT RING LINE
	TUBE WELL LINE
	CITY WATER SUPPLY LINE
	GARDEN HYDRANT POINT
	WATER METER

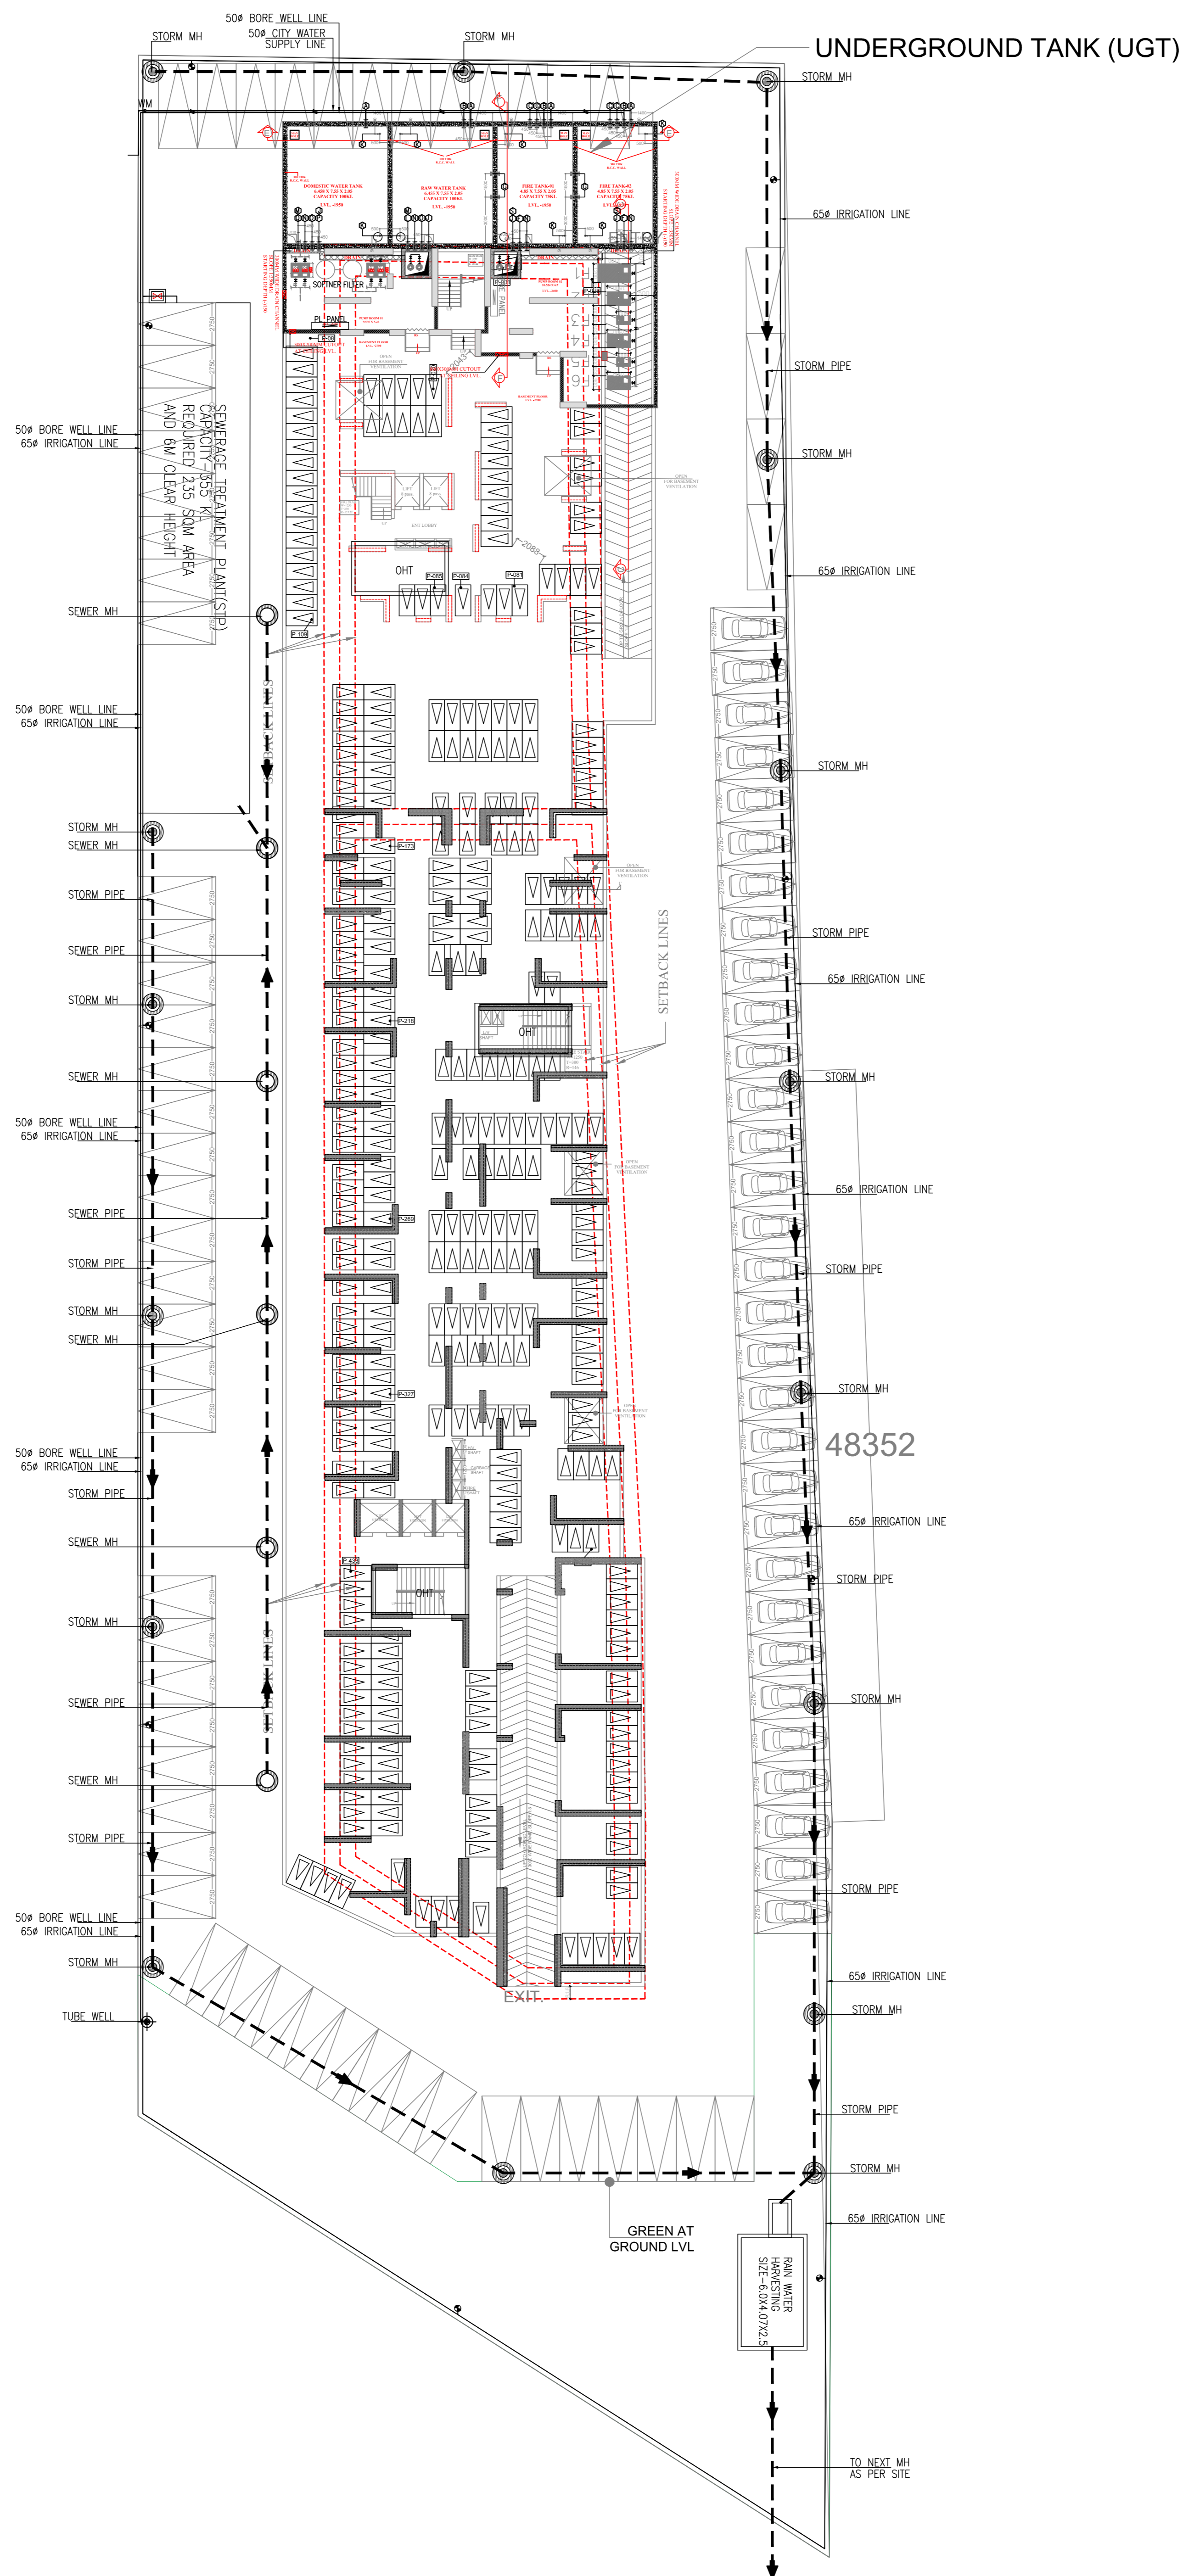

MEP CONSULTANT
BEHERA ASSOCIATES PVT LTD
 F-623a, BEHIND, CNG FILLING STATION,
 LADO SARAI, NEW DELHI 110030
 PH: - 011-40583898, 09811911853
 E-mail: - behera.associates@gmail.com

PROJECT :-
'SHRIRAM NORTH VIEW APARTMENTS
UNDER PMAY' SITUATED ON KHASRA NO.
1174(P), AT VILL. NOOR NAGAR, PARAGNA
- LONI, TEHSIL & DISTT. GHAZIABAD

BUILDERS & PROMOTER :-
 1) M/S ROCKFORT DEVELOPERS PVT.
 LTD.
 2) M/S G. S. A. ENTERPRISES PVT.
 LTD.
Regd. Office: 106, Sasco Bhawan,
Azadpur Commercial Complex,
Azadpur, Delhi-110033

- THIS DRAWING IS THE PROPERTY OF VASTUSHILP DESIGN AND IS NOT TO BE USED FOR ANY PURPOSE OTHER THAN FOR WHICH IT IS ISSUED WITH OUT PERMISSION OF ITS PRINCIPALS.
- THIS DRAWING IS TO BE READ IN CONJUNCTION WITH OTHER RELEVANT ARCHITECTURAL, STRUCTURAL AND OTHER SERVICES' CONSULTANTS DRAWING. IT SHALL BE THE DEEMED RESPONSIBILITY OF THE CONTRACTOR/ FABRICATOR TO BRING IN TO NOTICE OF ARCHITECTS IF ANY DISCREPANCY WITHIN OR BETWEEN THE DRAWINGS PRIOR TO CONSTRUCTION.
- ALL WRITTEN DIMENSIONS ARE TO BE FOLLOWED AND THE DRAWING IS NOT TO BE SCALED.

DRAWING TITLE :-
SITE PLAN

VASTUSHILP DESIGN
 ARCHITECTS, PLANNERS, LANDSCAPE, INTERIOR
 DESIGNER, VALUERS & VASTU CONSULTANTS
 Mob : +91 - 7838758900
 MAIL : vsdarchitects@gmail.com
 Web : www.vsdarchitects.com
 GROUND FLOOR, PLOT No 180, SECTOR 10A,
 VASUNDHARA GHAZIABAD. PIN 201012

C E M G ARCHITECTS
 NCR Office :- Plot No.- 22, 104- 1st Floor, Shakikhand-2
 Indraprasth, Ghaziabad, U.P.
 Tel :- +91 1204122793, 4010655, Mo, +91 8800654107
 Agra, Office :- I Floor, Ellora Complex, Khandari King,
 Surya Nagar, Agra 282 002, U.P. India
 Tel :- +91 562 2520383, 4010655, Mo, +91 9837035766
 E-mail :- cemgdelhi@gmail.com, cemgagra@gmail.com
 Web :- www.cemgindia.com

OWNER'S SIGN **ARCHITECT'S SIGN:**

DRAWN BY :- RAJ
 CHECKED BY :- S.BEHERA
 SCALE :- N.T.S.
 DATED :- 25.04.2023