


PHASE-1 OF GROUP HOUSING SCHEME

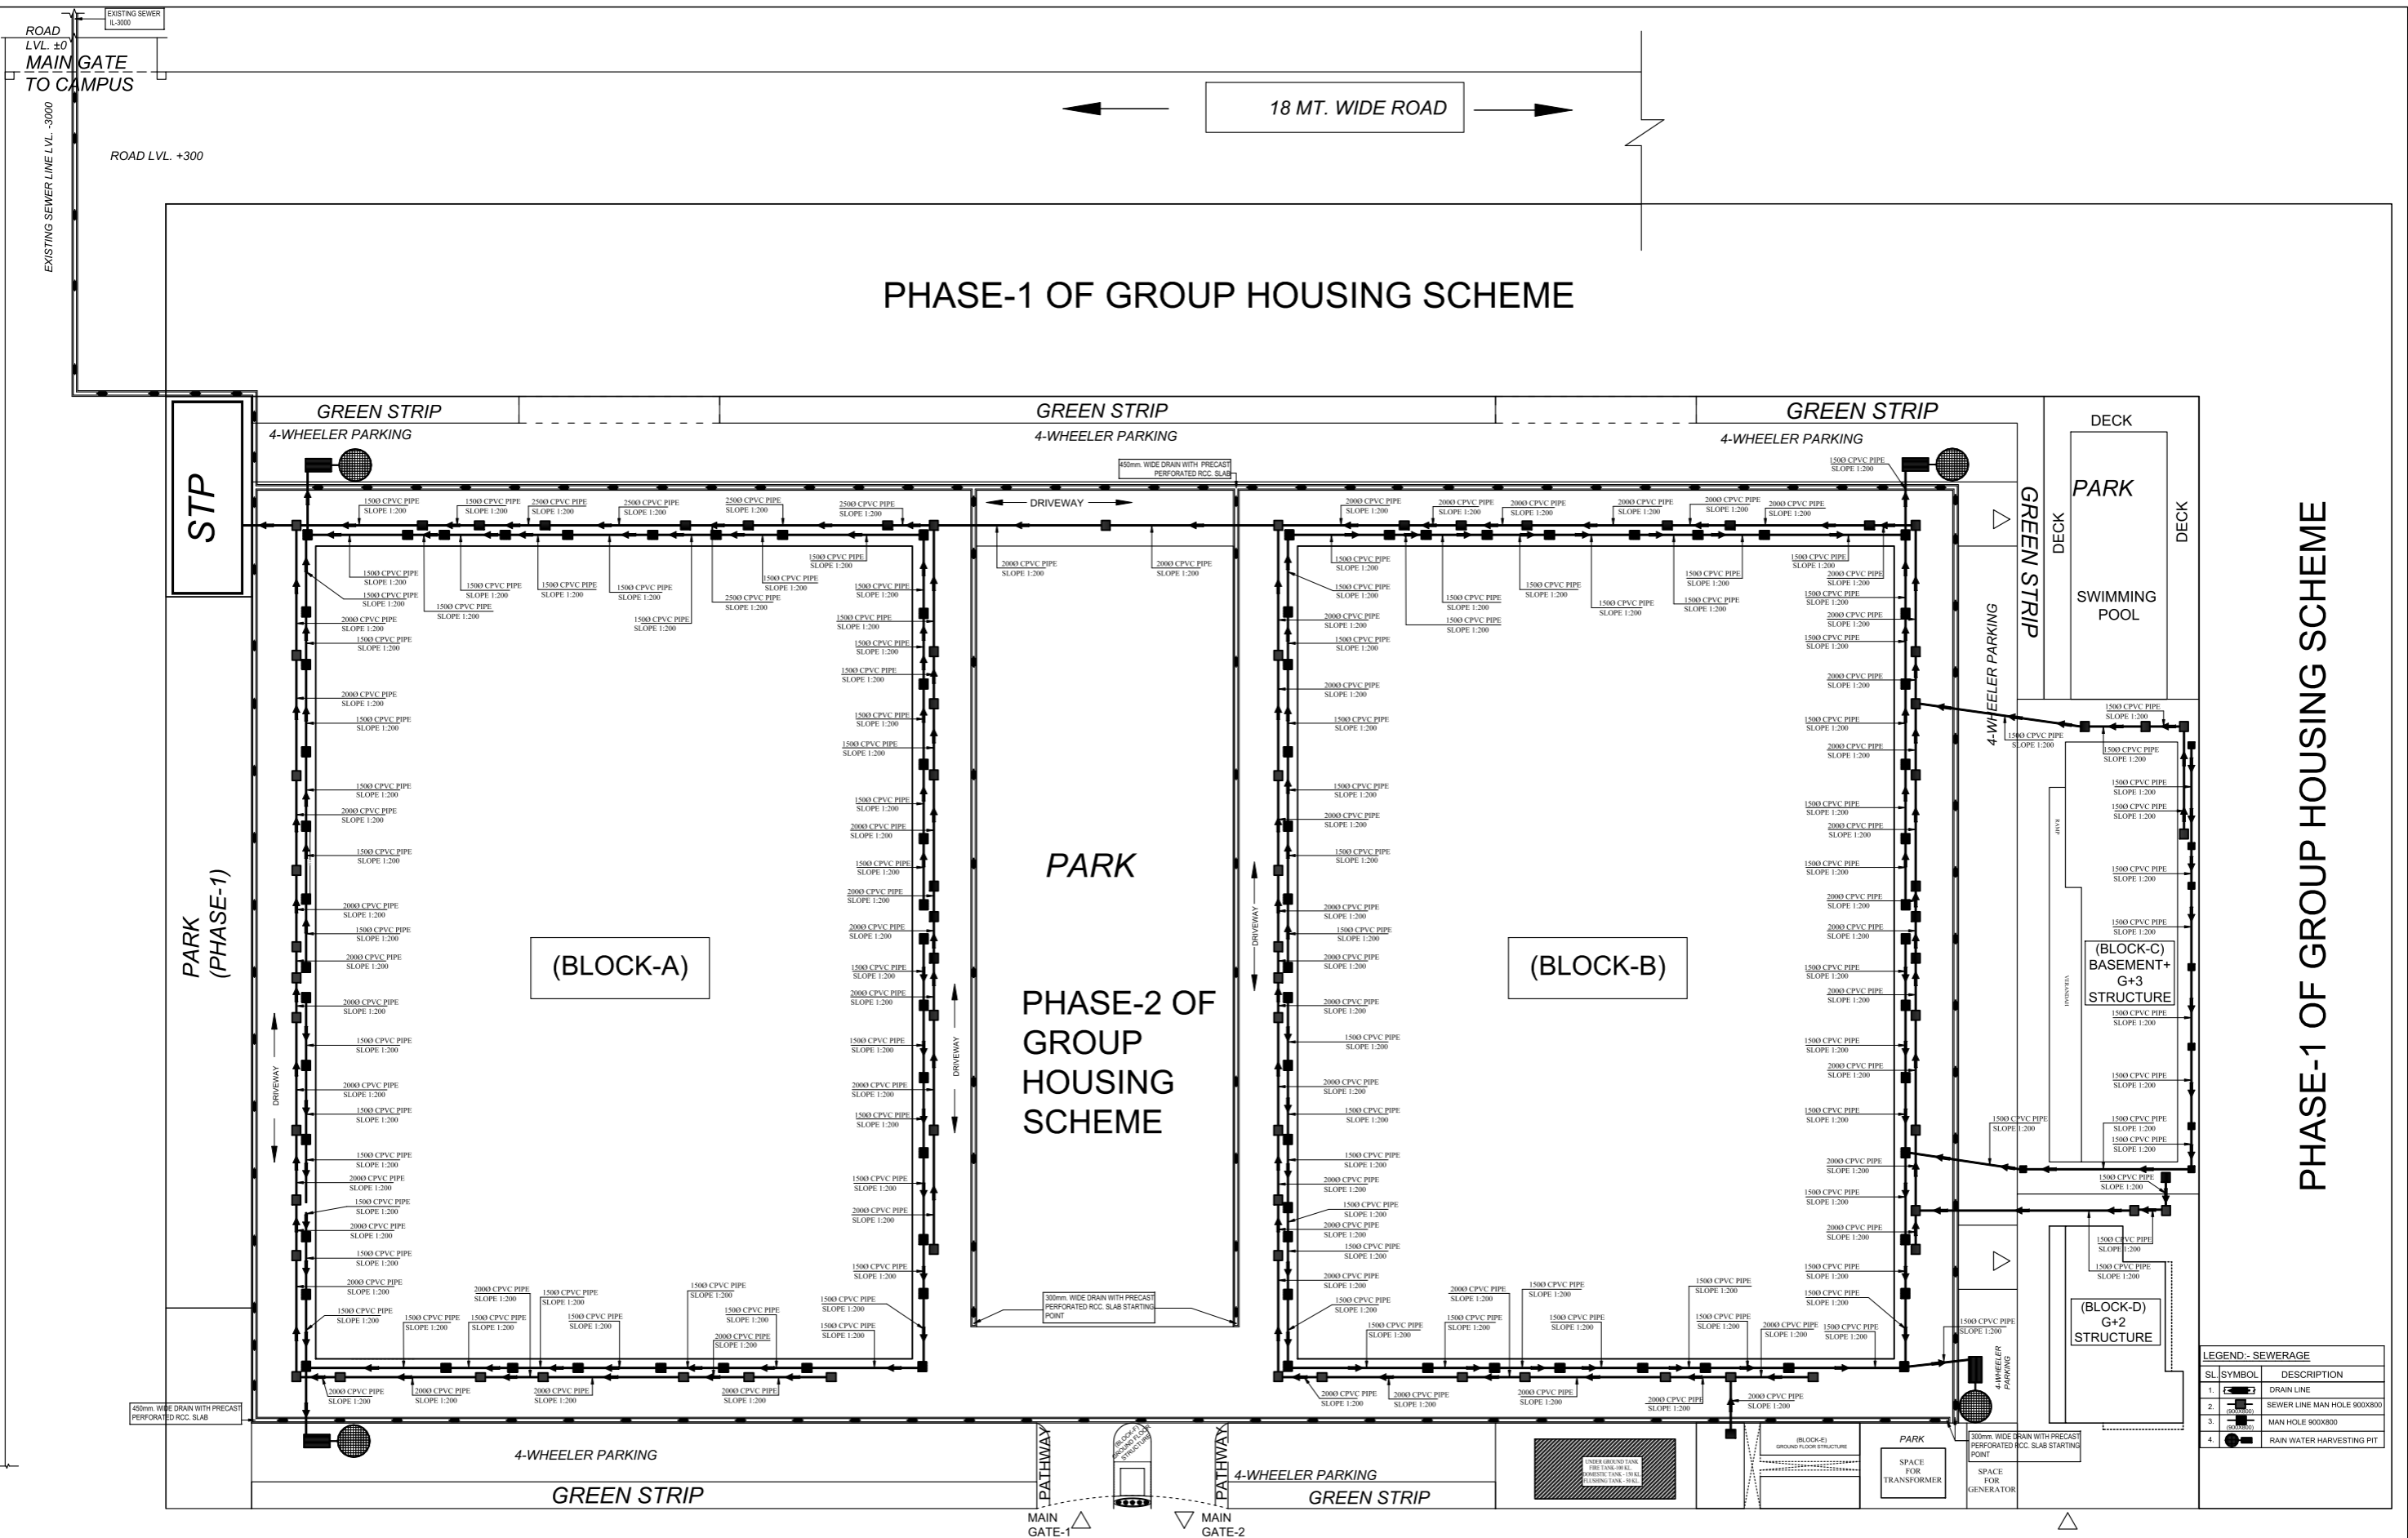


PHASE-1 OF GROUP HOUSING SCHEME

SL	SYMBOL	DESCRIPTION
1.		DRAIN LINE
2.		SEWER LINE MAN HOLE 900X900
3.		MAN HOLE 900X900
4.		RAIN WATER HARVESTING PIT

PROJECT:-

PROPOSED GROUP HOUSING SCHEME 'VINAYAK CENTRAL PARK @ SHERVANI LEGACY' AT ARAZI BHUMIDHARI 404,385,384,383,386,387, 381,382, & PARTS OF ARAZI BHUMIDHARI NOS. 380,407 /1,403,388,379, 375,374,370,369 /1,368 /1,367 /1 AND 405, SITUATED IN VILLAGE HARWARA, TEHSIL SADAR, SULEMSARAI, PRAYAGRAJ (ALLAHABAD.)

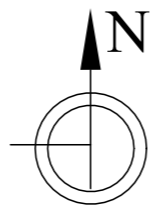

VINAYAKKRIPA HOMEBUILD LLP.
 REGD.OFFICE:- 265/ 316 OLD KATRA, PRAYAGRAJ (ALLAHABAD.)

OWNER

PROPOSED SITE PLAN (WASTE DISPOSAL)

SHEET TITLE:-

ARCHITECT:-