


APPROVED
 P.L.A. BP-3347/6684
 20.9.16
 For 5 years
 Nishant
 (Arch. & Engg.)
 (Arch. & Engg.)
 (Arch. & Engg.)

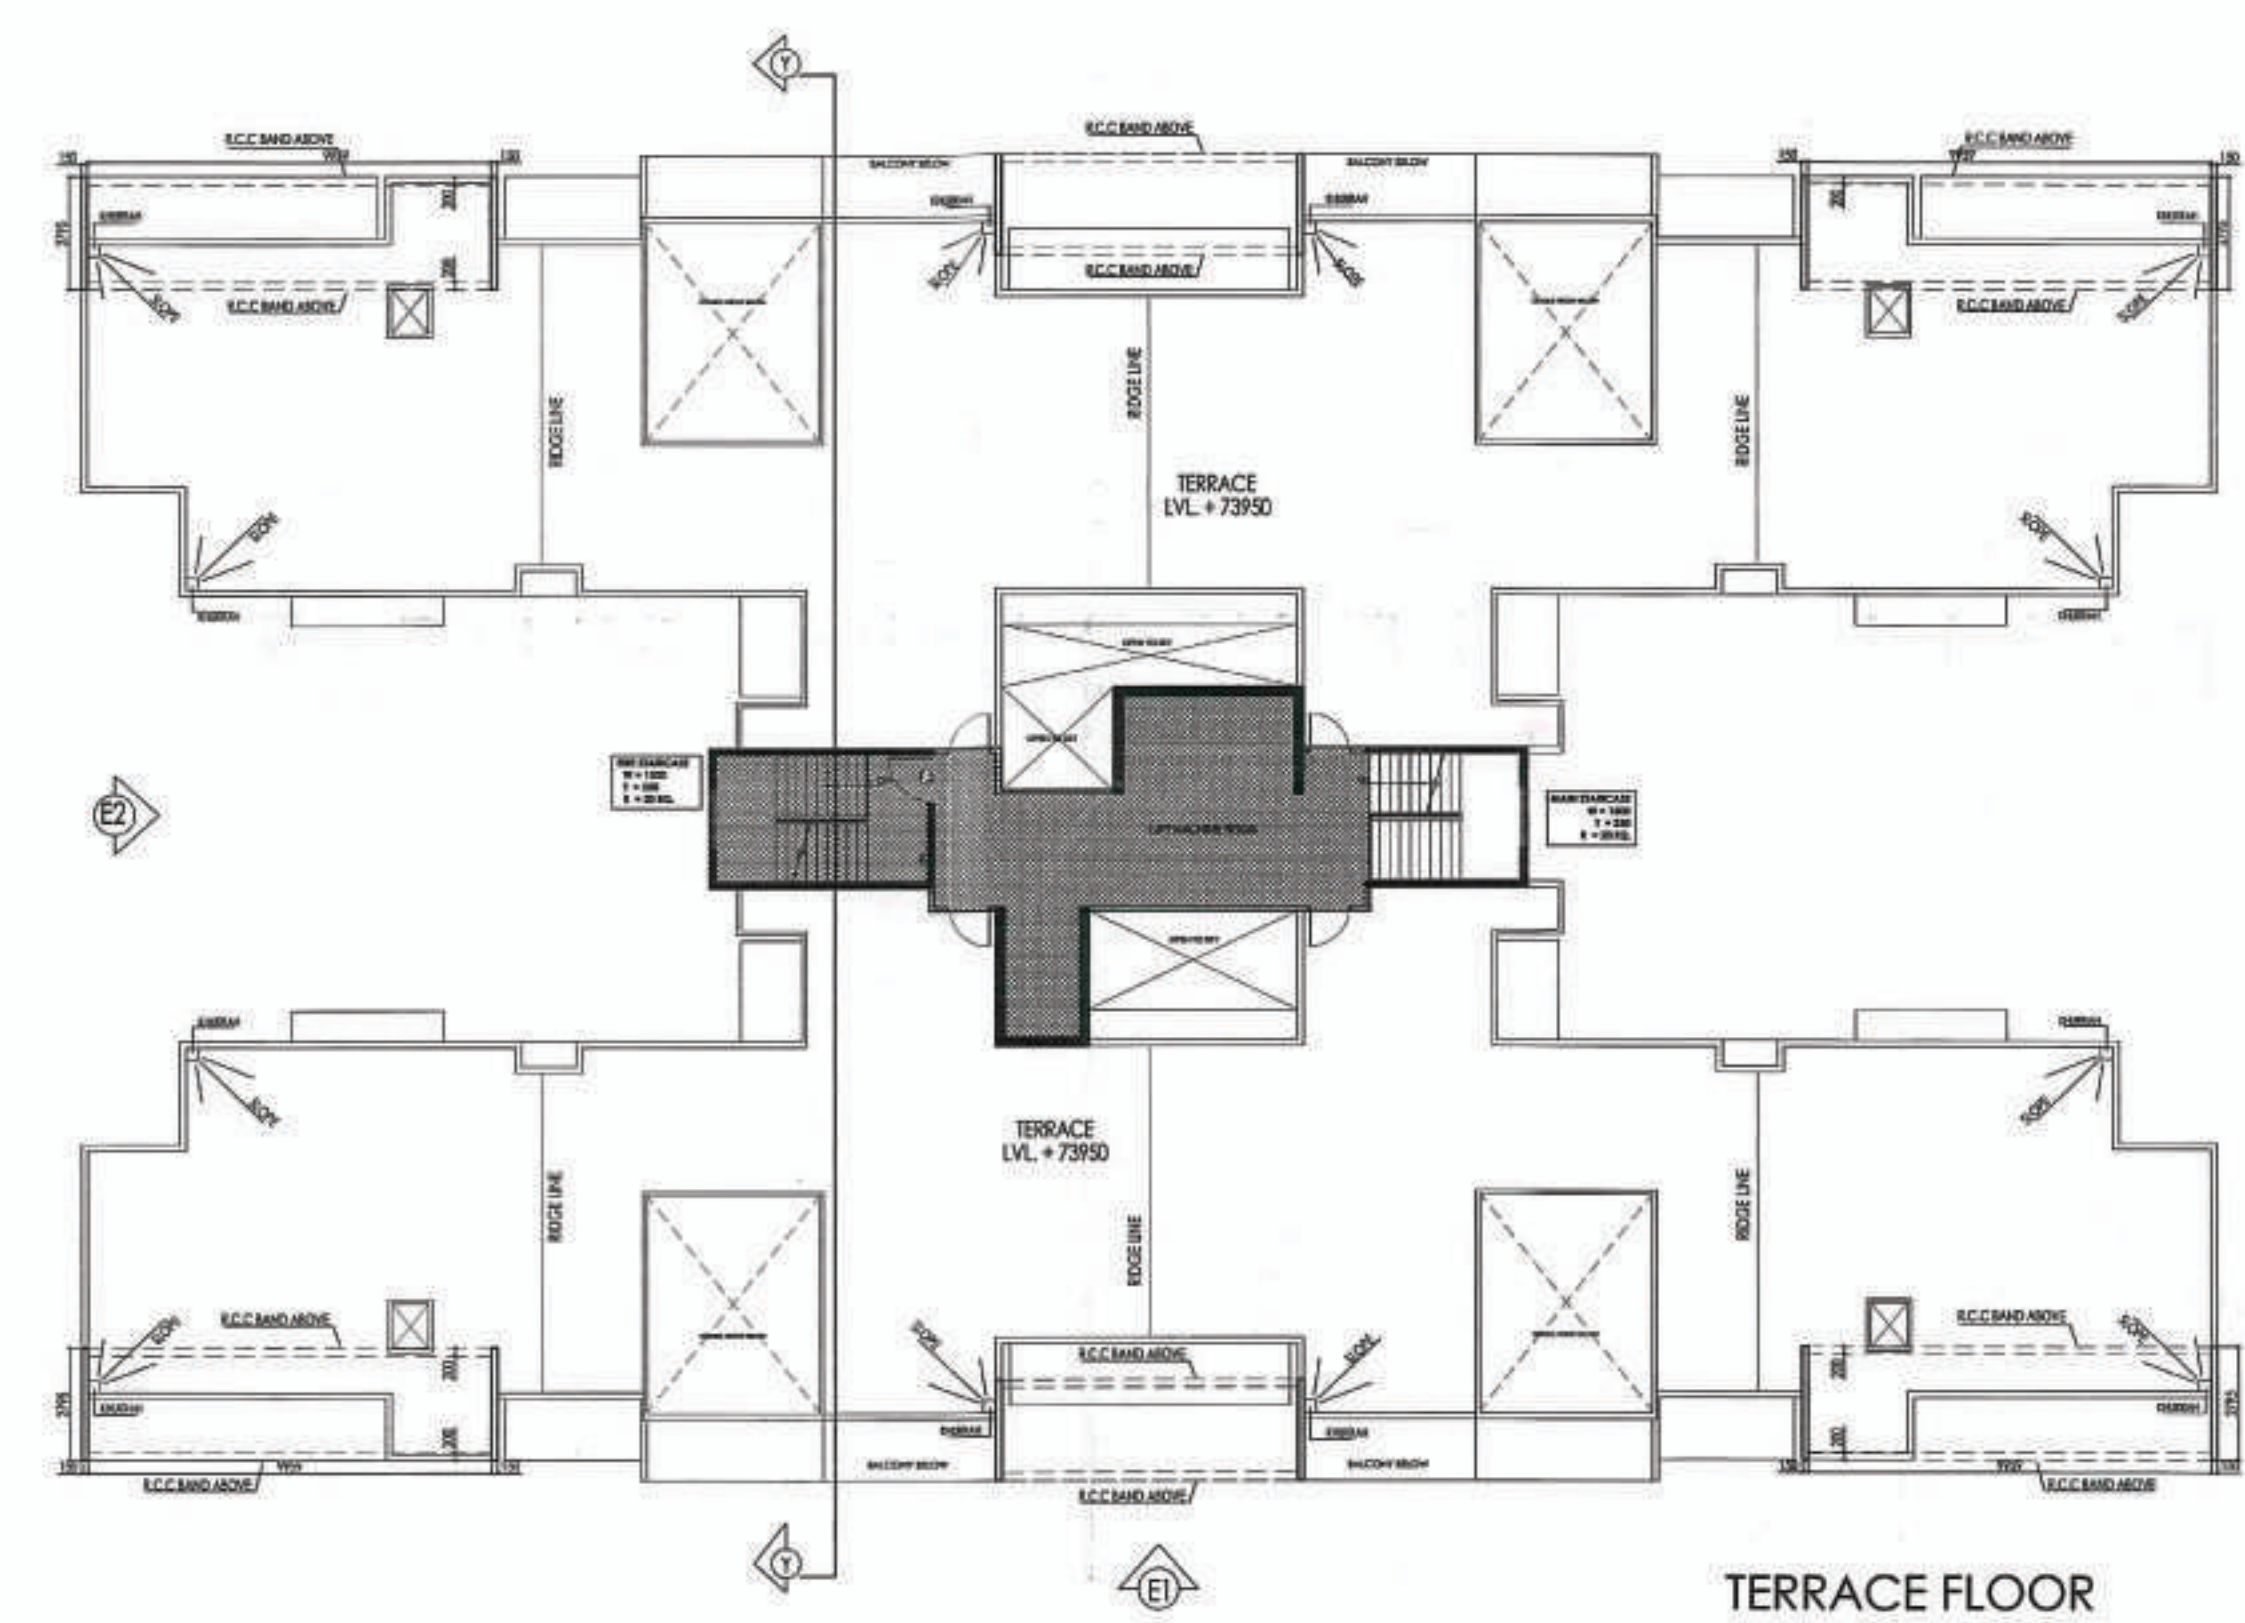

FLOORS	F.A.R.	15% ADD.	UNITS	DENSITY	BALCONY
F.A.R. AREA ON GROUND FL.	147.42	35.18	0	0	0
F.A.R. AREA ON 1st FL.	945.147	35.18	4	18	124.528
F.A.R. AREA ON 2nd FL.	945.147	35.18	4	18	124.528
F.A.R. AREA ON 3rd FL.	945.147	35.18	4	18	124.528
F.A.R. AREA ON 4th FL.	930.541	35.18	4	18	124.528
F.A.R. AREA ON 5th FL.	930.541	35.18	4	18	124.528
F.A.R. AREA ON 6th FL.	930.541	35.18	4	18	124.528
F.A.R. AREA ON 7th FL.	930.541	35.18	4	18	124.528
F.A.R. AREA ON 8th FL.	930.541	35.18	4	18	124.528
F.A.R. AREA ON 9th FL.	930.541	35.18	4	18	124.528
F.A.R. AREA ON 10th FL.	930.541	35.18	4	18	124.528
F.A.R. AREA ON 11th FL.	930.541	35.18	4	18	124.528
F.A.R. AREA ON 12th FL.	930.541	35.18	4	18	124.528
F.A.R. AREA ON 13th FL.	930.541	35.18	4	18	124.528
F.A.R. AREA ON 14th FL.	930.541	35.18	4	18	124.528
F.A.R. AREA ON 15th FL.	930.541	35.18	4	18	124.528
F.A.R. AREA ON 16th FL.	930.541	35.18	4	18	124.528
F.A.R. AREA ON 17th FL.	930.541	35.18	4	18	124.528
F.A.R. AREA ON 18th FL.	930.541	35.18	4	18	124.528
F.A.R. AREA ON 19th FL.	930.541	35.18	4	18	124.528
F.A.R. AREA ON 20th FL.	930.541	35.18	4	18	124.528
F.A.R. AREA ON 21st FL.	930.541	35.18	4	18	124.528
F.A.R. AREA ON 22nd FL.	930.541	35.18	4	18	124.528
F.A.R. AREA ON TERRACE FL.	88.973				
F.A.R. AREA ON PERGOLA LVL.	26.51				
MURPHY (A)		18.75			
MURPHY (B)		19.098			
LIFT MACHINE ROOM (A)		50.214			
OVER HEAD TANK (A)		18.75			
OVER HEAD TANK (B)		19.098			
TOTAL	20689.600	1464.023	88	396	2739.616

Name	Size	CL	Unit	Remarks
D1	1050 X 2400	-	2400	Entrance
D2	900 X 2100	-	2100	Bed room
D3	750 X 2100	-	2100	Toilet
D4	700 X 2100	-	2100	Balcony
DW1	2250 X 2400	-	2400	Balcony
DW2	1560 X 2100	900	2100	Balcony
W1	2850 X	AS / ELEVATION		Living
W2	1500 X	AS / ELEVATION		Store room
W3	2450 X 1200	900	2100	Dining
W4	900 X 1200	900	2100	Toilet
W5	750 X 1200	900	2100	Toilet
W6	400 X 1200	900	2100	Store Room
W7	450 X 1200	900	2100	Puja

- LEGEND
- F.A.R. AREA
 - 15% ADDITIONAL F.A.R.
 - GROUND COVERAGE
 - BALCONY

PROJECT :
 SPORTS CITY - PROPOSED GROUP HOUSING & VILLAS AT G.NOIDA (W)

CLIENT :
 M/s. AURA BUILDWELL PVT. LTD.

SHEET TITLE :
 T 04 - FLOOR PLANS

ARCHITECT :
 DES ARC
 ARCHITECTS, INTERIORS, PLANNING
 411, EXPRESS APARTMENT, SECTOR - IV, VAISHALI, GHAZIABAD - 201010, U.P., INDIA
 PH: 0120 - 6588615 M: 0-9818711273
 EMAIL: desarc.nishant@gmail.com

ARCHITECT'S SIGNATURE :
 Nishant Shekhar
 NISHANT SHEKHAR
 CA/2006/39203

OWNER'S SIGNATURE :
 APPROVED BY :
 CHECKED BY :
 SCALE - 1:200
 DATE 20.08.16
 DEALT - S.B.
 ORG. NO. T 04 - 25
 REVISION R-4

