


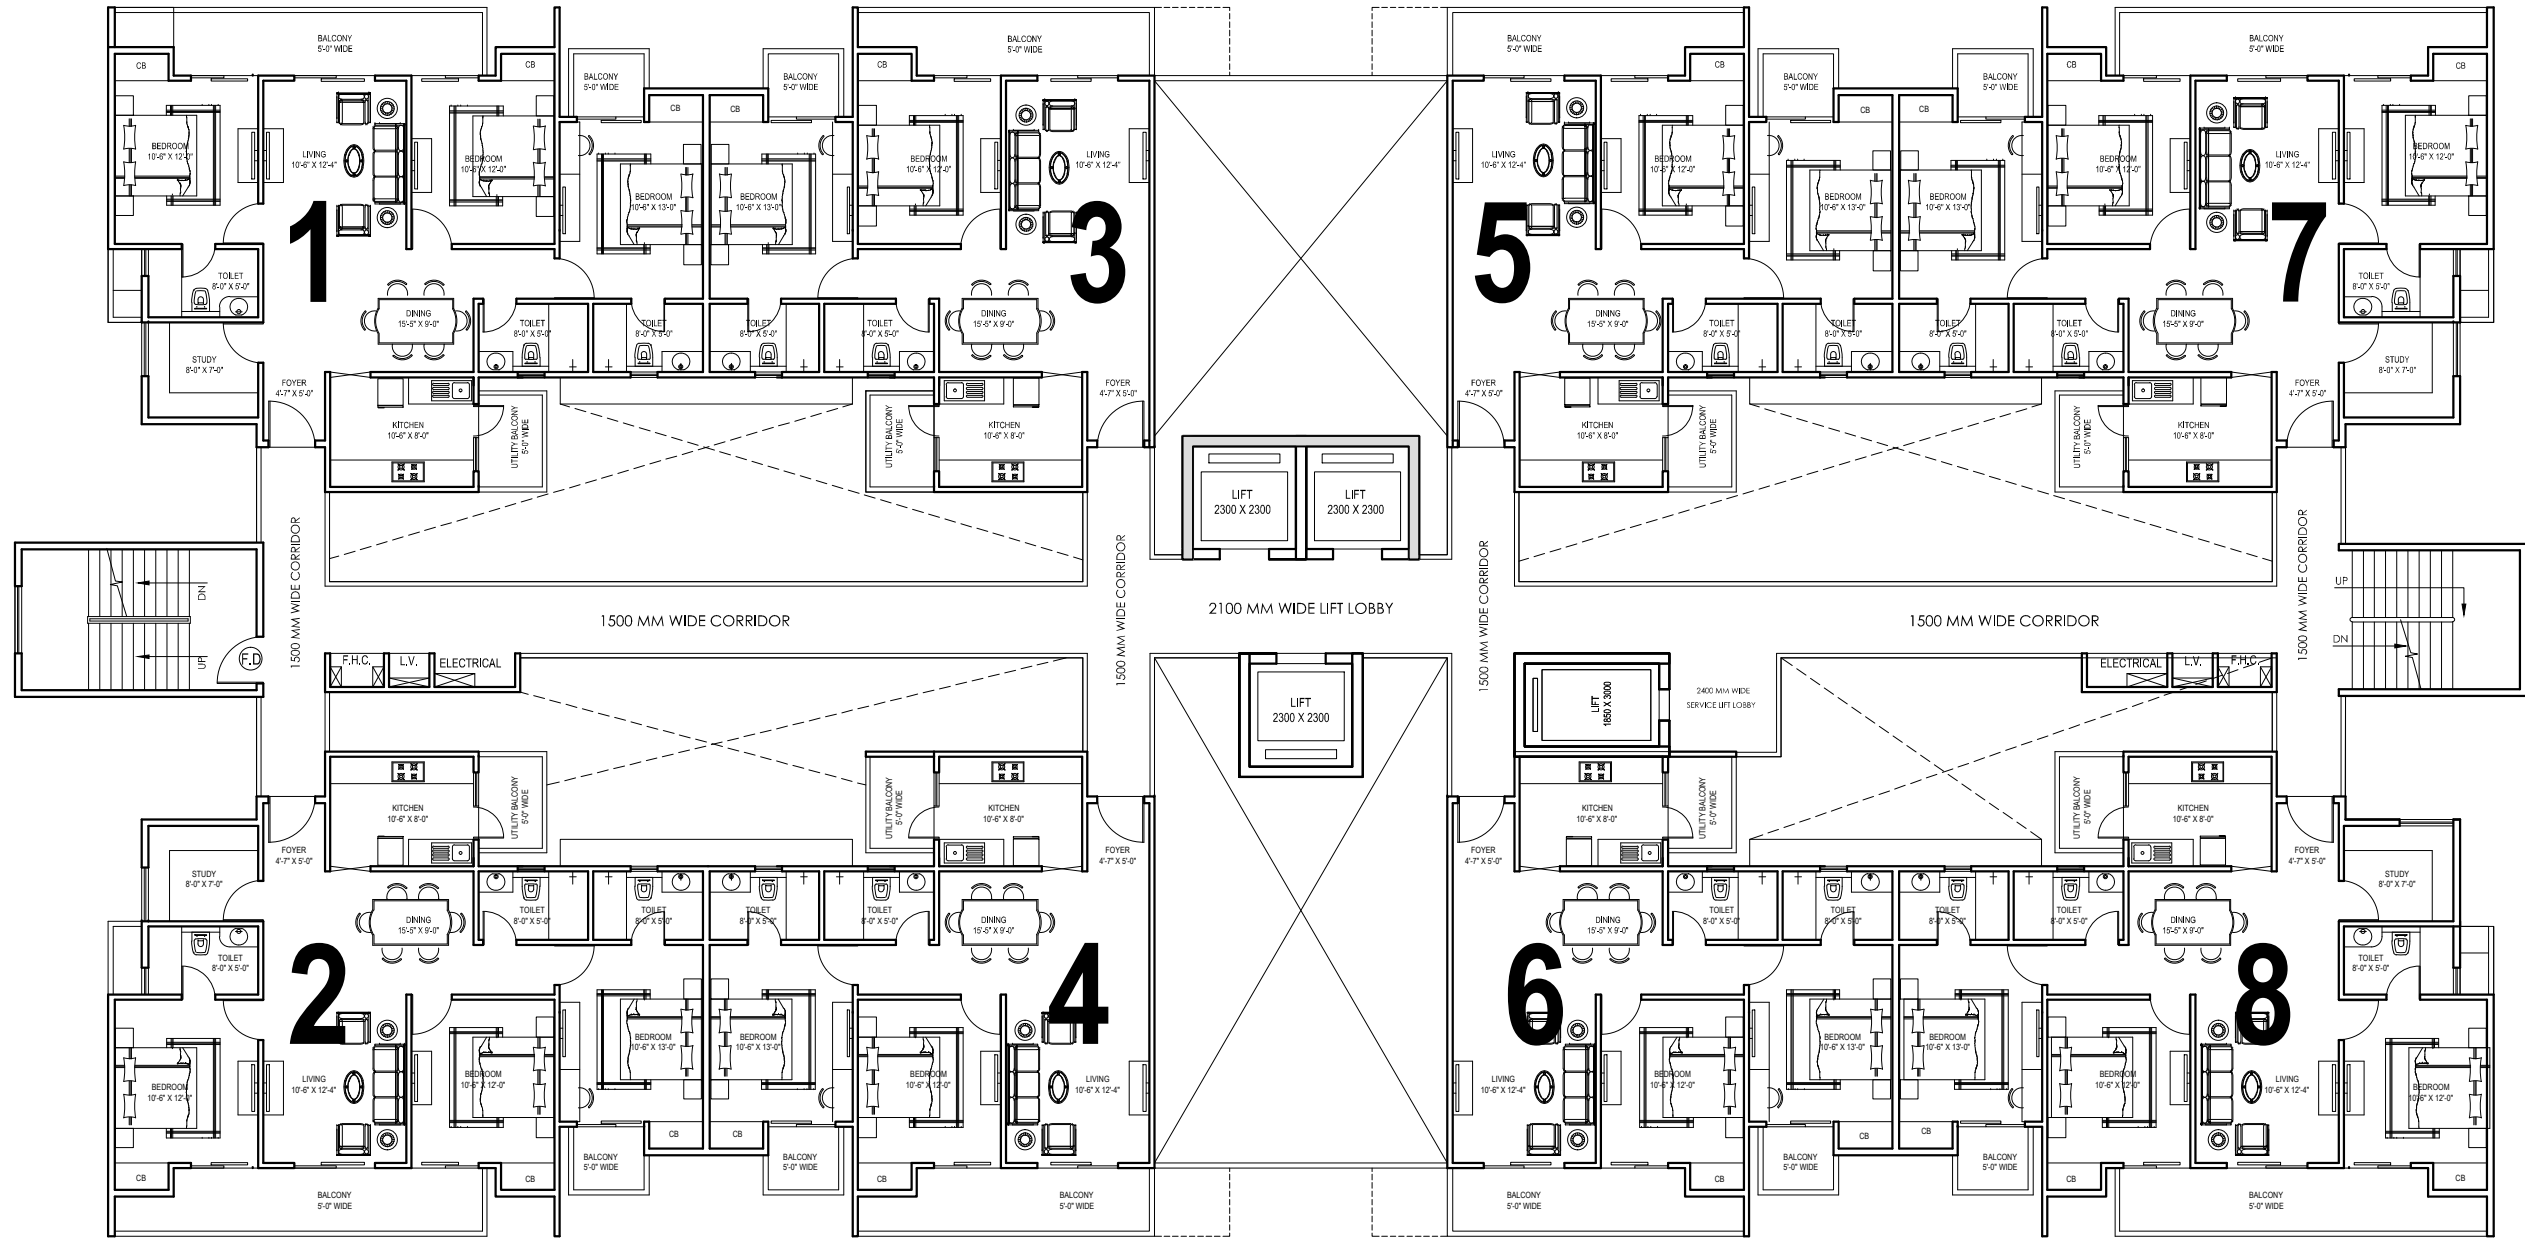

T-3 & 5

1ST FLOOR PLAN

NOTES:

*PLOT BOUNDARY TO BE CONFIRMED AT SITE & DIMENSION AS PER SUBMITTED SANCTION PLAN / SURVEY PLAN TO BE CONFIRMED AT SITE BEFORE EXECUTION.

*THIS DRAWING IS THE PROPERTY OF M/s. DES ARC AND SHALL NOT BE COPIED OR USED IN ANYWAY WITHOUT THEIR PRIOR PERMISSION.

*ALL DIMENSIONS ARE IN MILLIMETERS AND AND LEVELS IN METRE UNLESS OTHERWISE MENTIONED.

*DRAWING NOT TO BE SCALED, WRITTEN DIMENSIONS TO BE FOLLOWED.

*ALL DISCREPANCIES TO BE BROUGHT TO THE NOTICE OF THE ARCHITECT BEFORE EXECUTION AND HIS DECISION TO BE FINAL.

*THIS DRAWING TO BE READ IN CONJUNCTION WITH DETAILS, LARGE SCALE DRAWINGS, STRUCTURAL, SERVICES AND OTHER RELEVANT DRAWINGS.

CLIENT :		
M/s. AURA BUILDWELL PVT. LTD.		
PROJECT :		
SPORTS CITY - PROPOSED GROUP HOUSING & VILLAS AT G.NOIDA (W)		
SHEET TITLE :		
T-3 & 5 (S+22) 1ST FLOOR PLAN - [3 BHK LARGE]		
ARCHITECT:		
DES ARC ARCHITECTS, INTERIORS, PLANNING 411, EXPRESS APARTMENT, SECTOR - IV, VAISHALI, GZB PH: 0120 - 6589615 M : 0-9818711273 EMAIL- desarc14@gmail.com		
DRG. NO. SC/AR/TA/001	APPROVED BY :	CHECKED BY :
	SCALE - 1:	DATE 3.7.15
	DEALT -	
REVISION R0		