


PRODUCED BY AN AUTODESK EDUCATIONAL PRODUCT

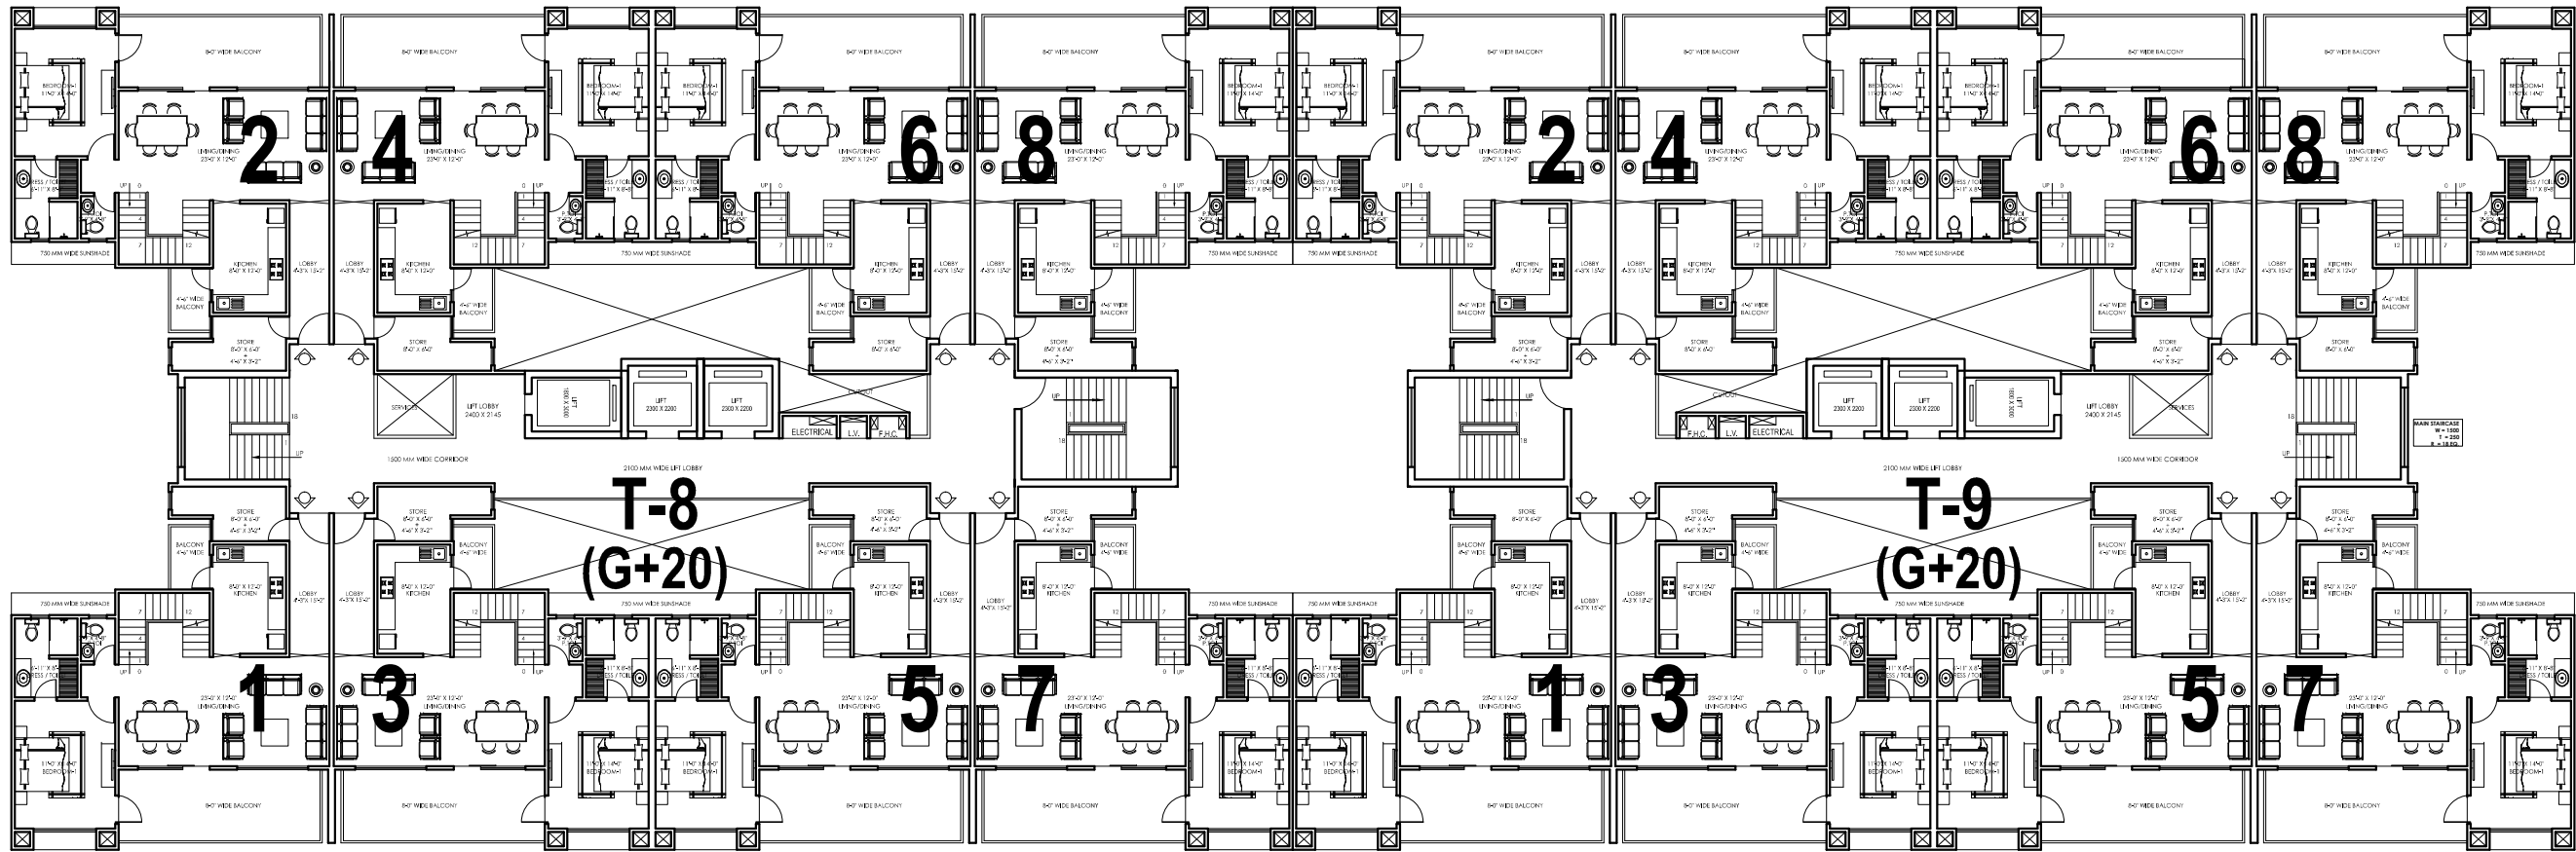

SKY VILLA: LOWER FLOOR (TYPICAL)
TOWER- T8 & T9

NOTES:	
*PLOT BOUNDARY TO BE CONFIRMED AT SITE & DIMENSION AS PER SUBMITTED SANCTION PLAN / SURVEY PLAN TO BE CONFIRMED AT SITE BEFORE EXECUTION.	
*THIS DRAWING IS THE PROPERTY OF M/s. DES ARC AND SHALL NOT BE COPIED OR USED IN ANYWAY WITHOUT THEIR PRIOR PERMISSION. *ALL DIMENSIONS ARE IN MILLIMETERS AND AND LEVELS IN METRE UNLESS OTHERWISE MENTIONED. *DRAWING NOT TO BE SCALED. WRITTEN DIMENSIONS TO BE FOLLOWED. *ALL DISCREPANCIES TO BE BROUGHT TO THE NOTICE OF THE ARCHITECT BEFORE EXECUTION AND HIS DECISION TO BE FINAL. *THIS DRAWING TO BE READ IN CONJUNCTION WITH DETAILS, LARGE SCALE DRAWINGS, STRUCTURAL, SERVICES AND OTHER RELEVANT DRAWINGS.	
CLIENT :	
M/s. AURA BUILDWELL PVT. LTD.	
PROJECT :	
SPORTS CITY - PROPOSED GROUP HOUSING & VILLAS AT G.NOIDA (W	
SHEET TITLE :	
T-8 & 9 (SKYVILLA) G+20 LOWER FLOOR PLAN - (TYPICAL) [SKYVILLA]	
ARCHITECT:	
DES ARC ARCHITECTS, INTERIORS, PLANNING 411, EXPRESS APARTMENT, SECTOR - IV, VAISHALI, GZB PH: 0120 - 5598015 M: 9-9818711273 EMAIL- desarc14@gmail.com	
APPROVED BY :	CHECKED BY :
SCALE - 1:	DATE 3.7.15
DEALT -	
DRG. NO. SCIA/TA/001	REVISION RO

PRODUCED BY AN AUTODESK EDUCATIONAL PRODUCT