


PRODUCED BY AN AUTODESK EDUCATIONAL PRODUCT

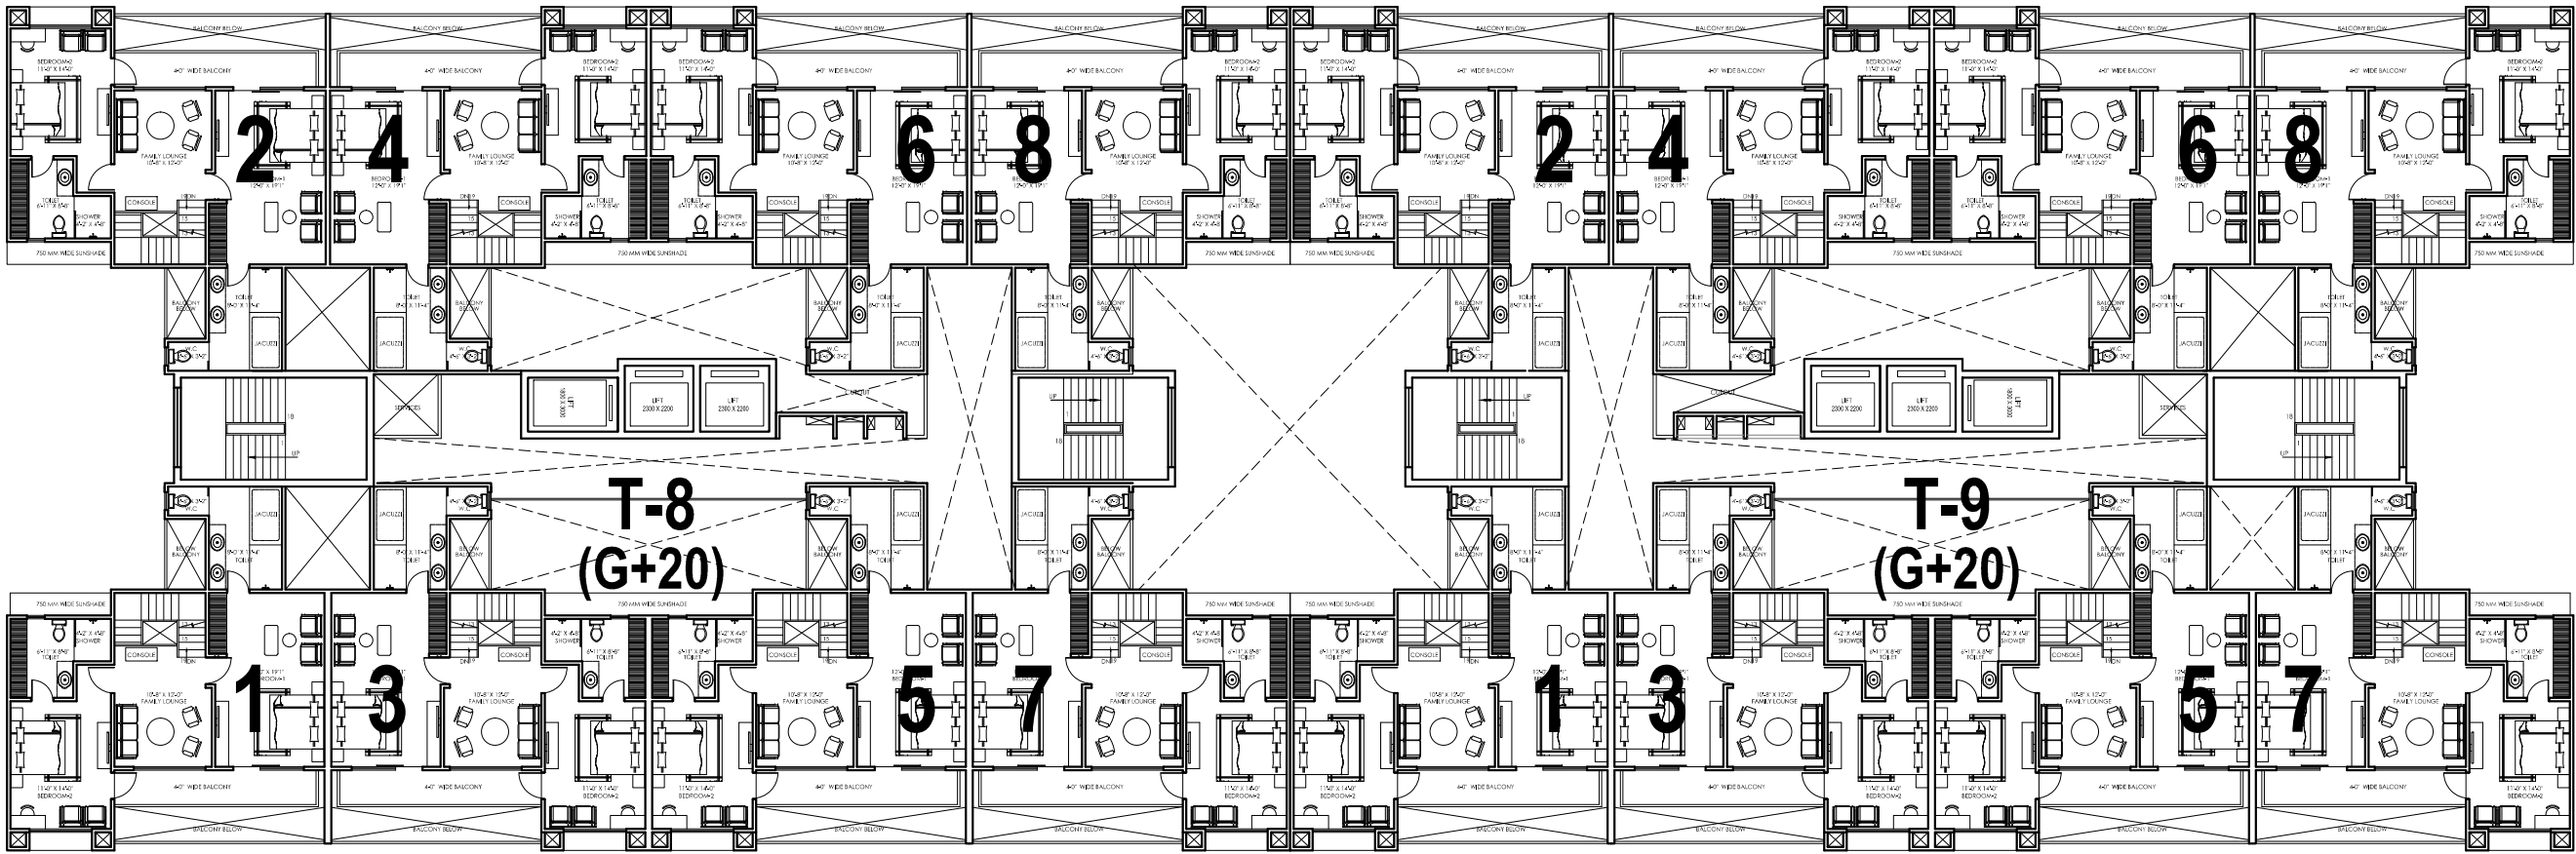

SKY VILLA: UPPER FLOOR (TYPICAL)
TOWER- T8 & T9

NOTES:

*PLOT BOUNDARY TO BE CONFIRMED AT SITE & DIMENSION AS PER SUBMITTED SANCTION PLAN / SURVEY PLAN TO BE CONFIRMED AT SITE BEFORE EXECUTION.

*THIS DRAWING IS THE PROPERTY OF M/s. DES ARC AND SHALL NOT BE COPIED OR USED IN ANYWAY WITHOUT THEIR PRIOR PERMISSION.
*ALL DIMENSIONS ARE IN MILLIMETERS AND AND LEVELS IN METRE UNLESS OTHERWISE MENTIONED.
*DRAWING NOT TO BE SCALED, WRITTEN DIMENSIONS TO BE FOLLOWED.
*ALL DISCREPANCIES TO BE BROUGHT TO THE NOTICE OF THE ARCHITECT BEFORE EXECUTION AND HIS DECISION TO BE FINAL.
*THIS DRAWING TO BE READ IN CONJUNCTION WITH DETAILS, LARGE SCALE DRAWINGS, STRUCTURAL, SERVICES AND OTHER RELEVANT DRAWINGS.

CLIENT :

M/s. AURA BUILDWELL PVT. LTD.

PROJECT :

SPORTS CITY - PROPOSED GROUP HOUSING & VILLAS AT G.NOIDA (W

SHEET TITLE :

T-8 & 9 (SKYVILLA) G+20
UPPER FLOOR PLAN - (TYPICAL)
[SKYVILLA]

ARCHITECT:

DES ARC
ARCHITECTS, INTERIORS, PLANNING
411, EXPRESS APARTMENT, SECTOR - IV, VAISHALI, GZB
PH: 0120 - 5599055 M: 9-9818711273
EMAIL: desarc14@gmail.com

APPROVED BY :	CHECKED BY :
SCALE - 1:	DATE 3.7.15
DEALT -	

DRG. NO. SCIA/T8/T9/001

REVISION RO

PRODUCED BY AN AUTODESK EDUCATIONAL PRODUCT