



TYPICAL FLOOR PLAN

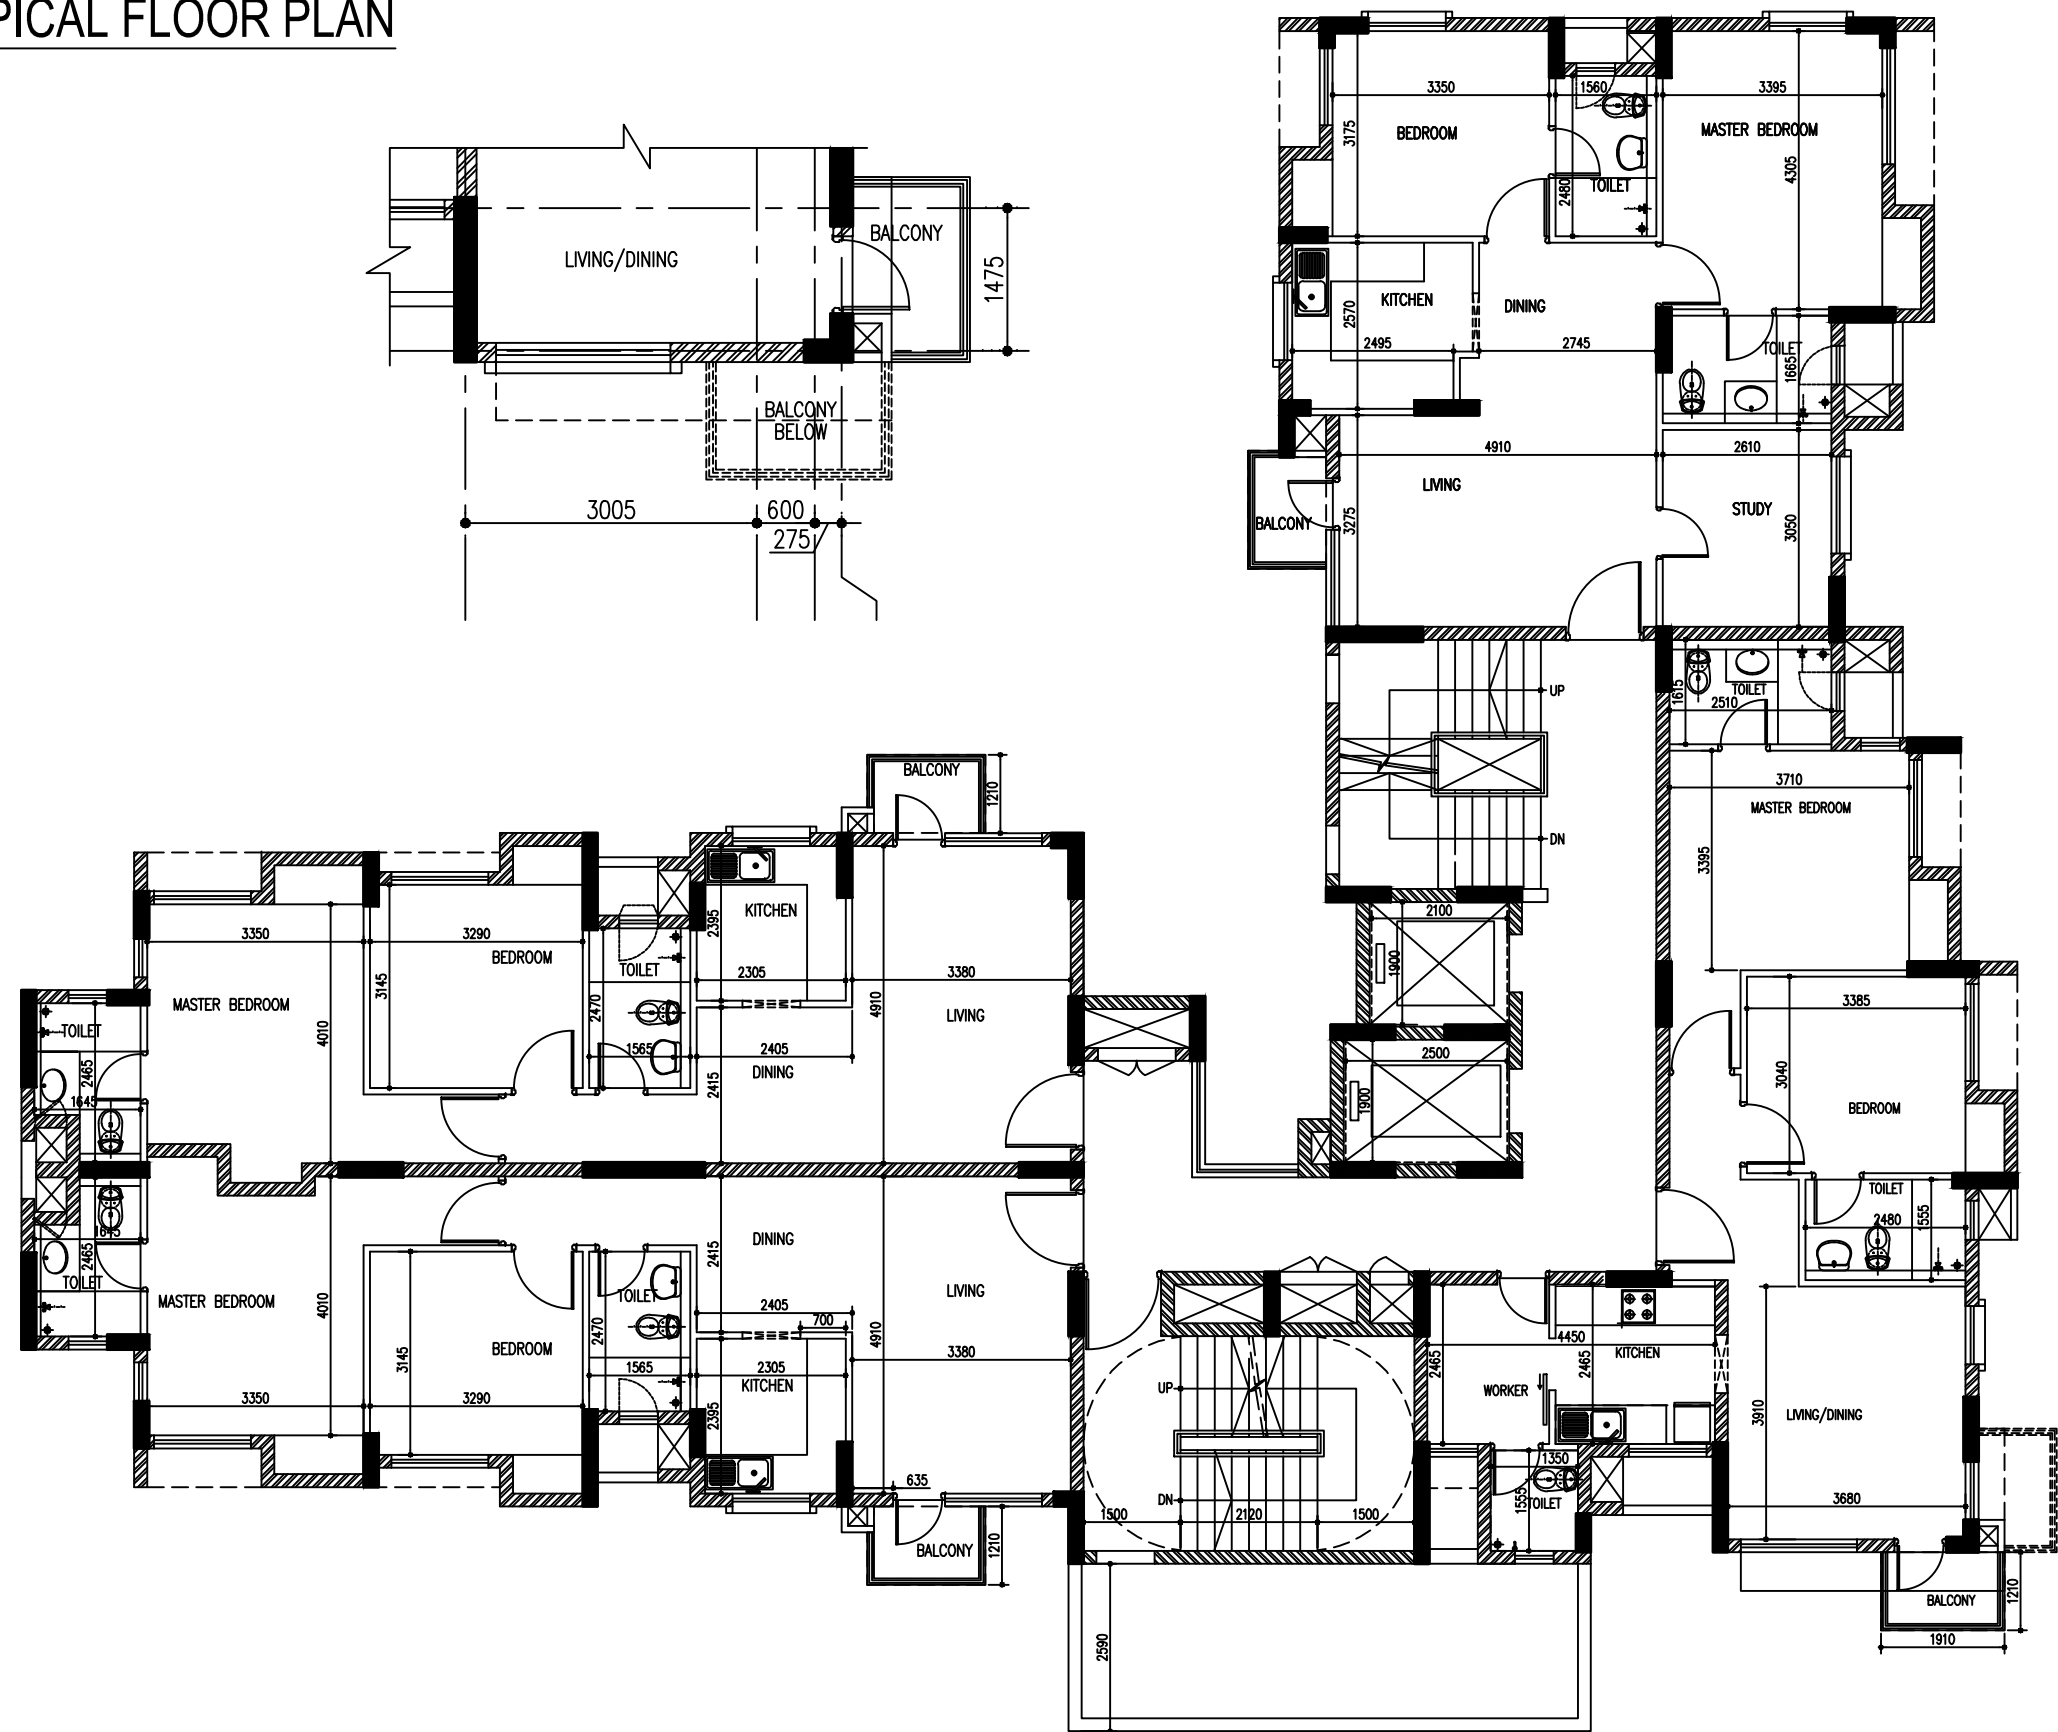


CLIENT : JAYPEE SPORTS INTERNATIONAL LTD. SECTOR 128, NOIDA			
PROJECT TITLE: JP GREENS SPORTS CITY THE KOVE (GHF)			
DRAWING TITLE: TYPE-D (LD-4,17)			
SCALE			
DATE			
DEALT		SHEET SIZE	A1
JOB NO.		CHECKED	
DWG. NO.		REV NO.	

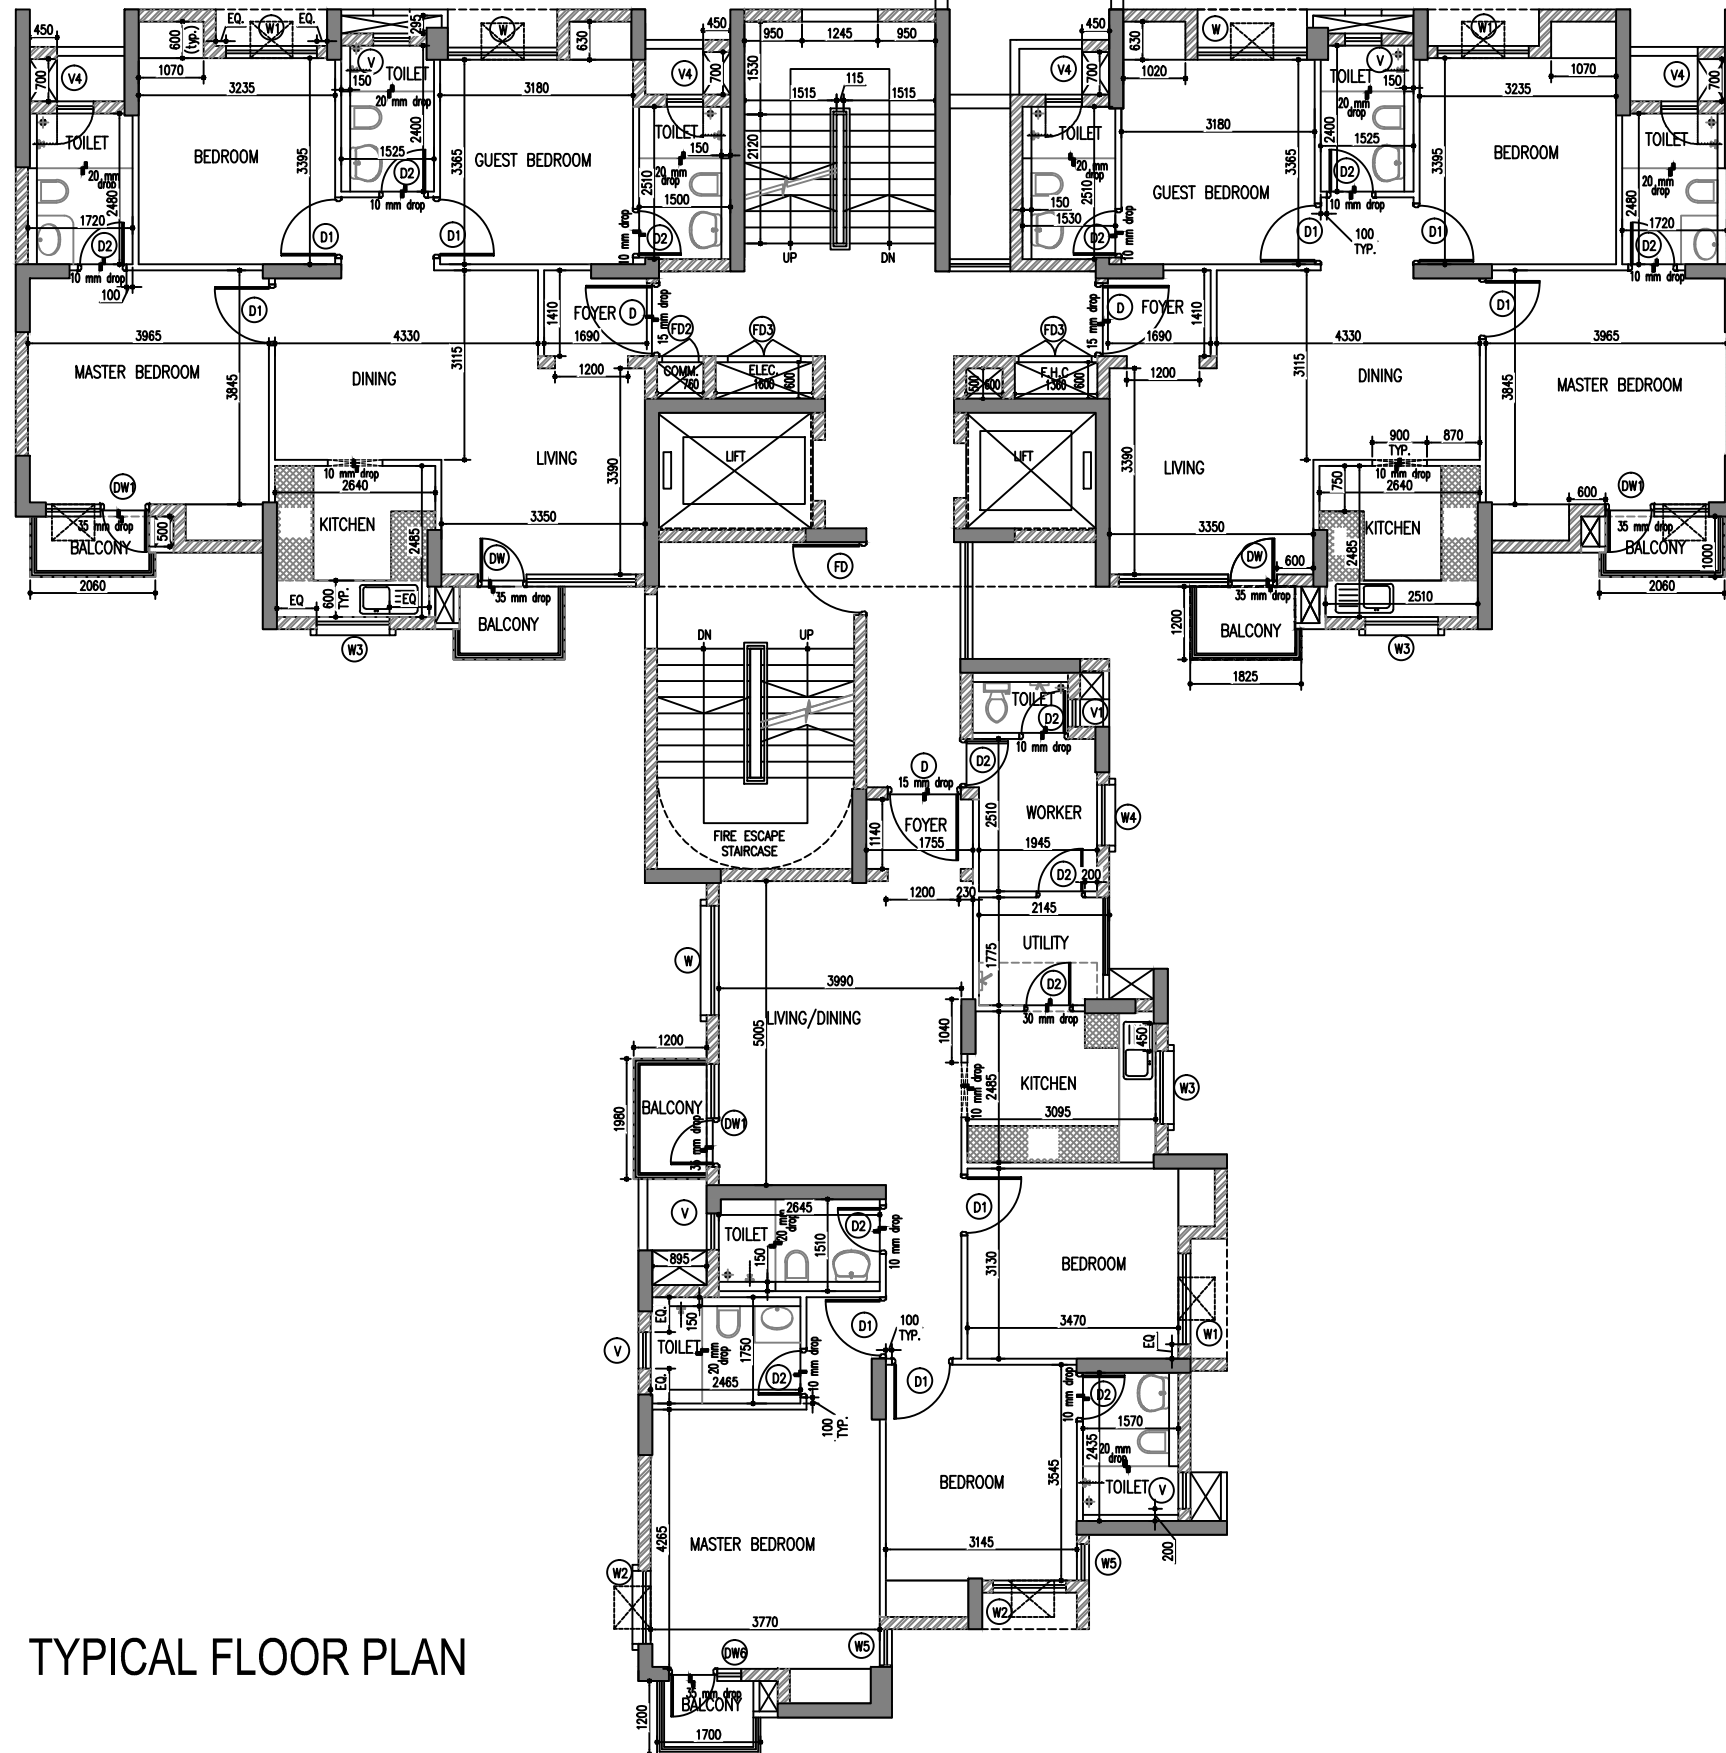


TYPICAL FLOOR PLAN

REV NO.	DESCRIPTION	DATE	SIGN
CLIENT :			
JAYPEE SPORTS INTERNATIONAL LTD.			
SECTOR 128, NOIDA			
LANDSCAPE CONSULTANT:			
STRUCTURAL CONSULTANT:			
CONSULTANT: MEP			
A-1/38 BASEMENT FLOOR			
SAFIDARJUNJI ENCLAVE, NEW DELHI-110 029			
Piv + 91 11 46019573, 26100223			
GOOD FOR CONSTRUCTION DRAWING			
PROJECT TITLE:			
JP GREENS SPORTS CITY			
THE KOVE (GHF)			
DRAWING TITLE:			
TYPE-C (LD-5)			
SCALE			
DATE			
DEALT	SHEET SIZE		A1
JOB NO.	CHECKED		
DWG. NO.	REV NO.		

TYPICAL FLOOR PLAN

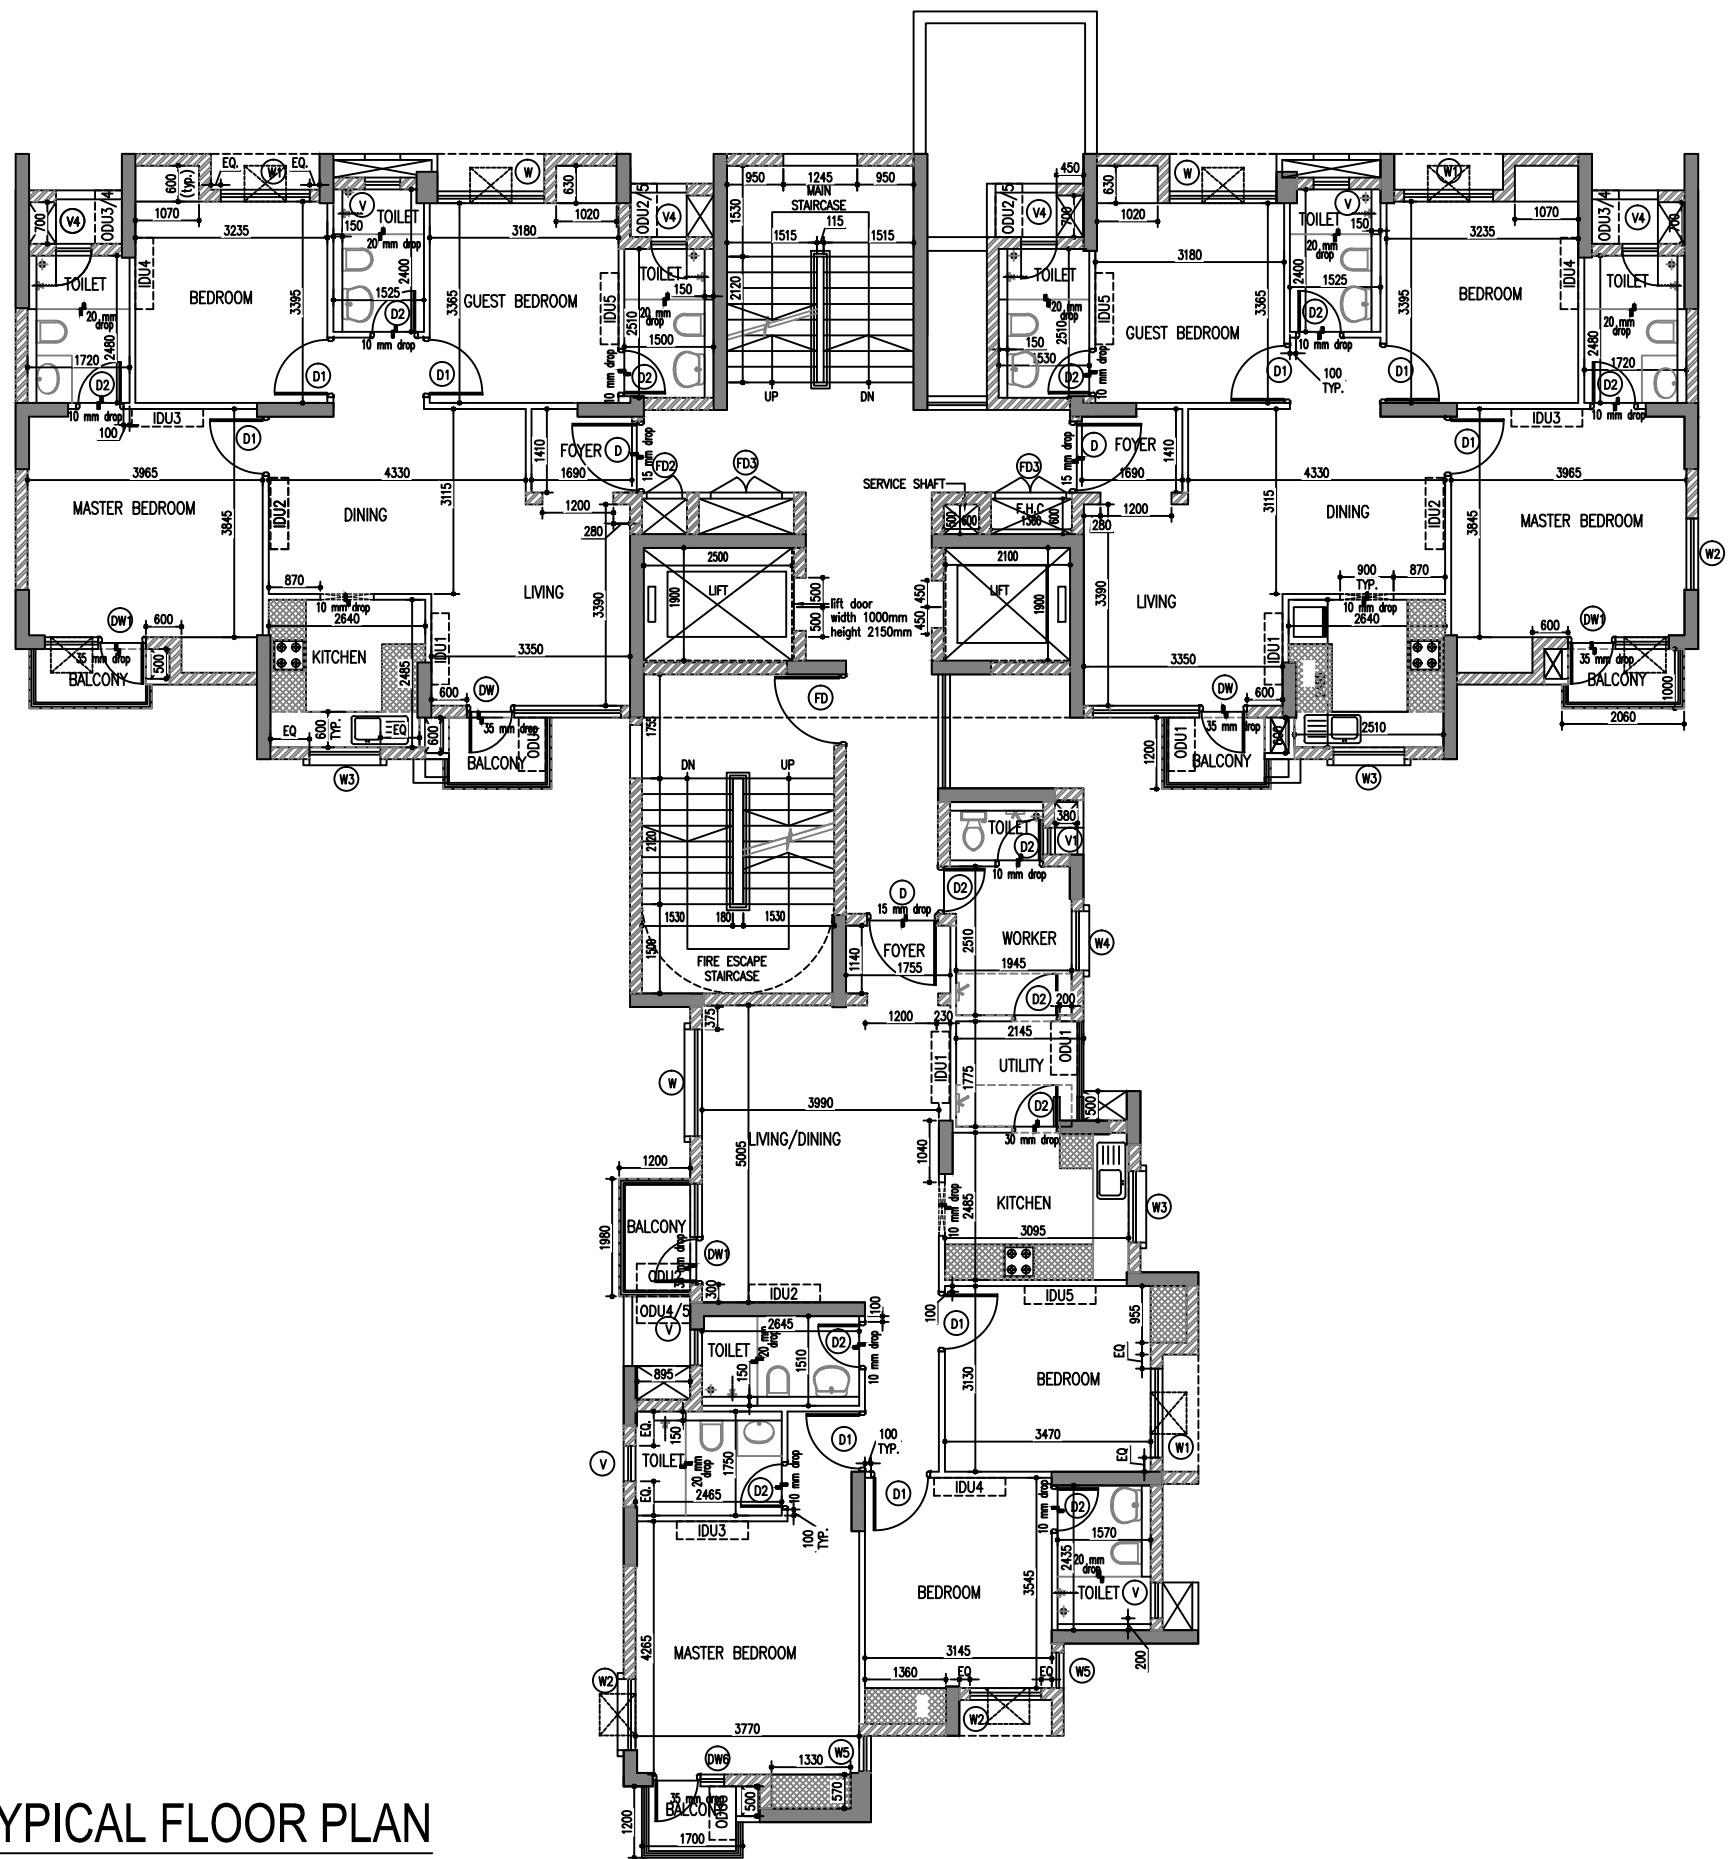

REV NO.	DESCRIPTION	DATE	SIGN
CLIENT :			
JAYPEE SPORTS INTERNATIONAL LTD.			
SECTOR 128, NOIDA			
PROJECT TITLE:			
JP GREENS SPORTS CITY			
THE KOVE (GHF)			
DRAWING TITLE:			
TYPE-C (T-6,10)			
SCALE			
DATE			
DEALT		SHEET SIZE	A1
JOB NO.		CHECKED	
DWG. NO.		REV NO.	

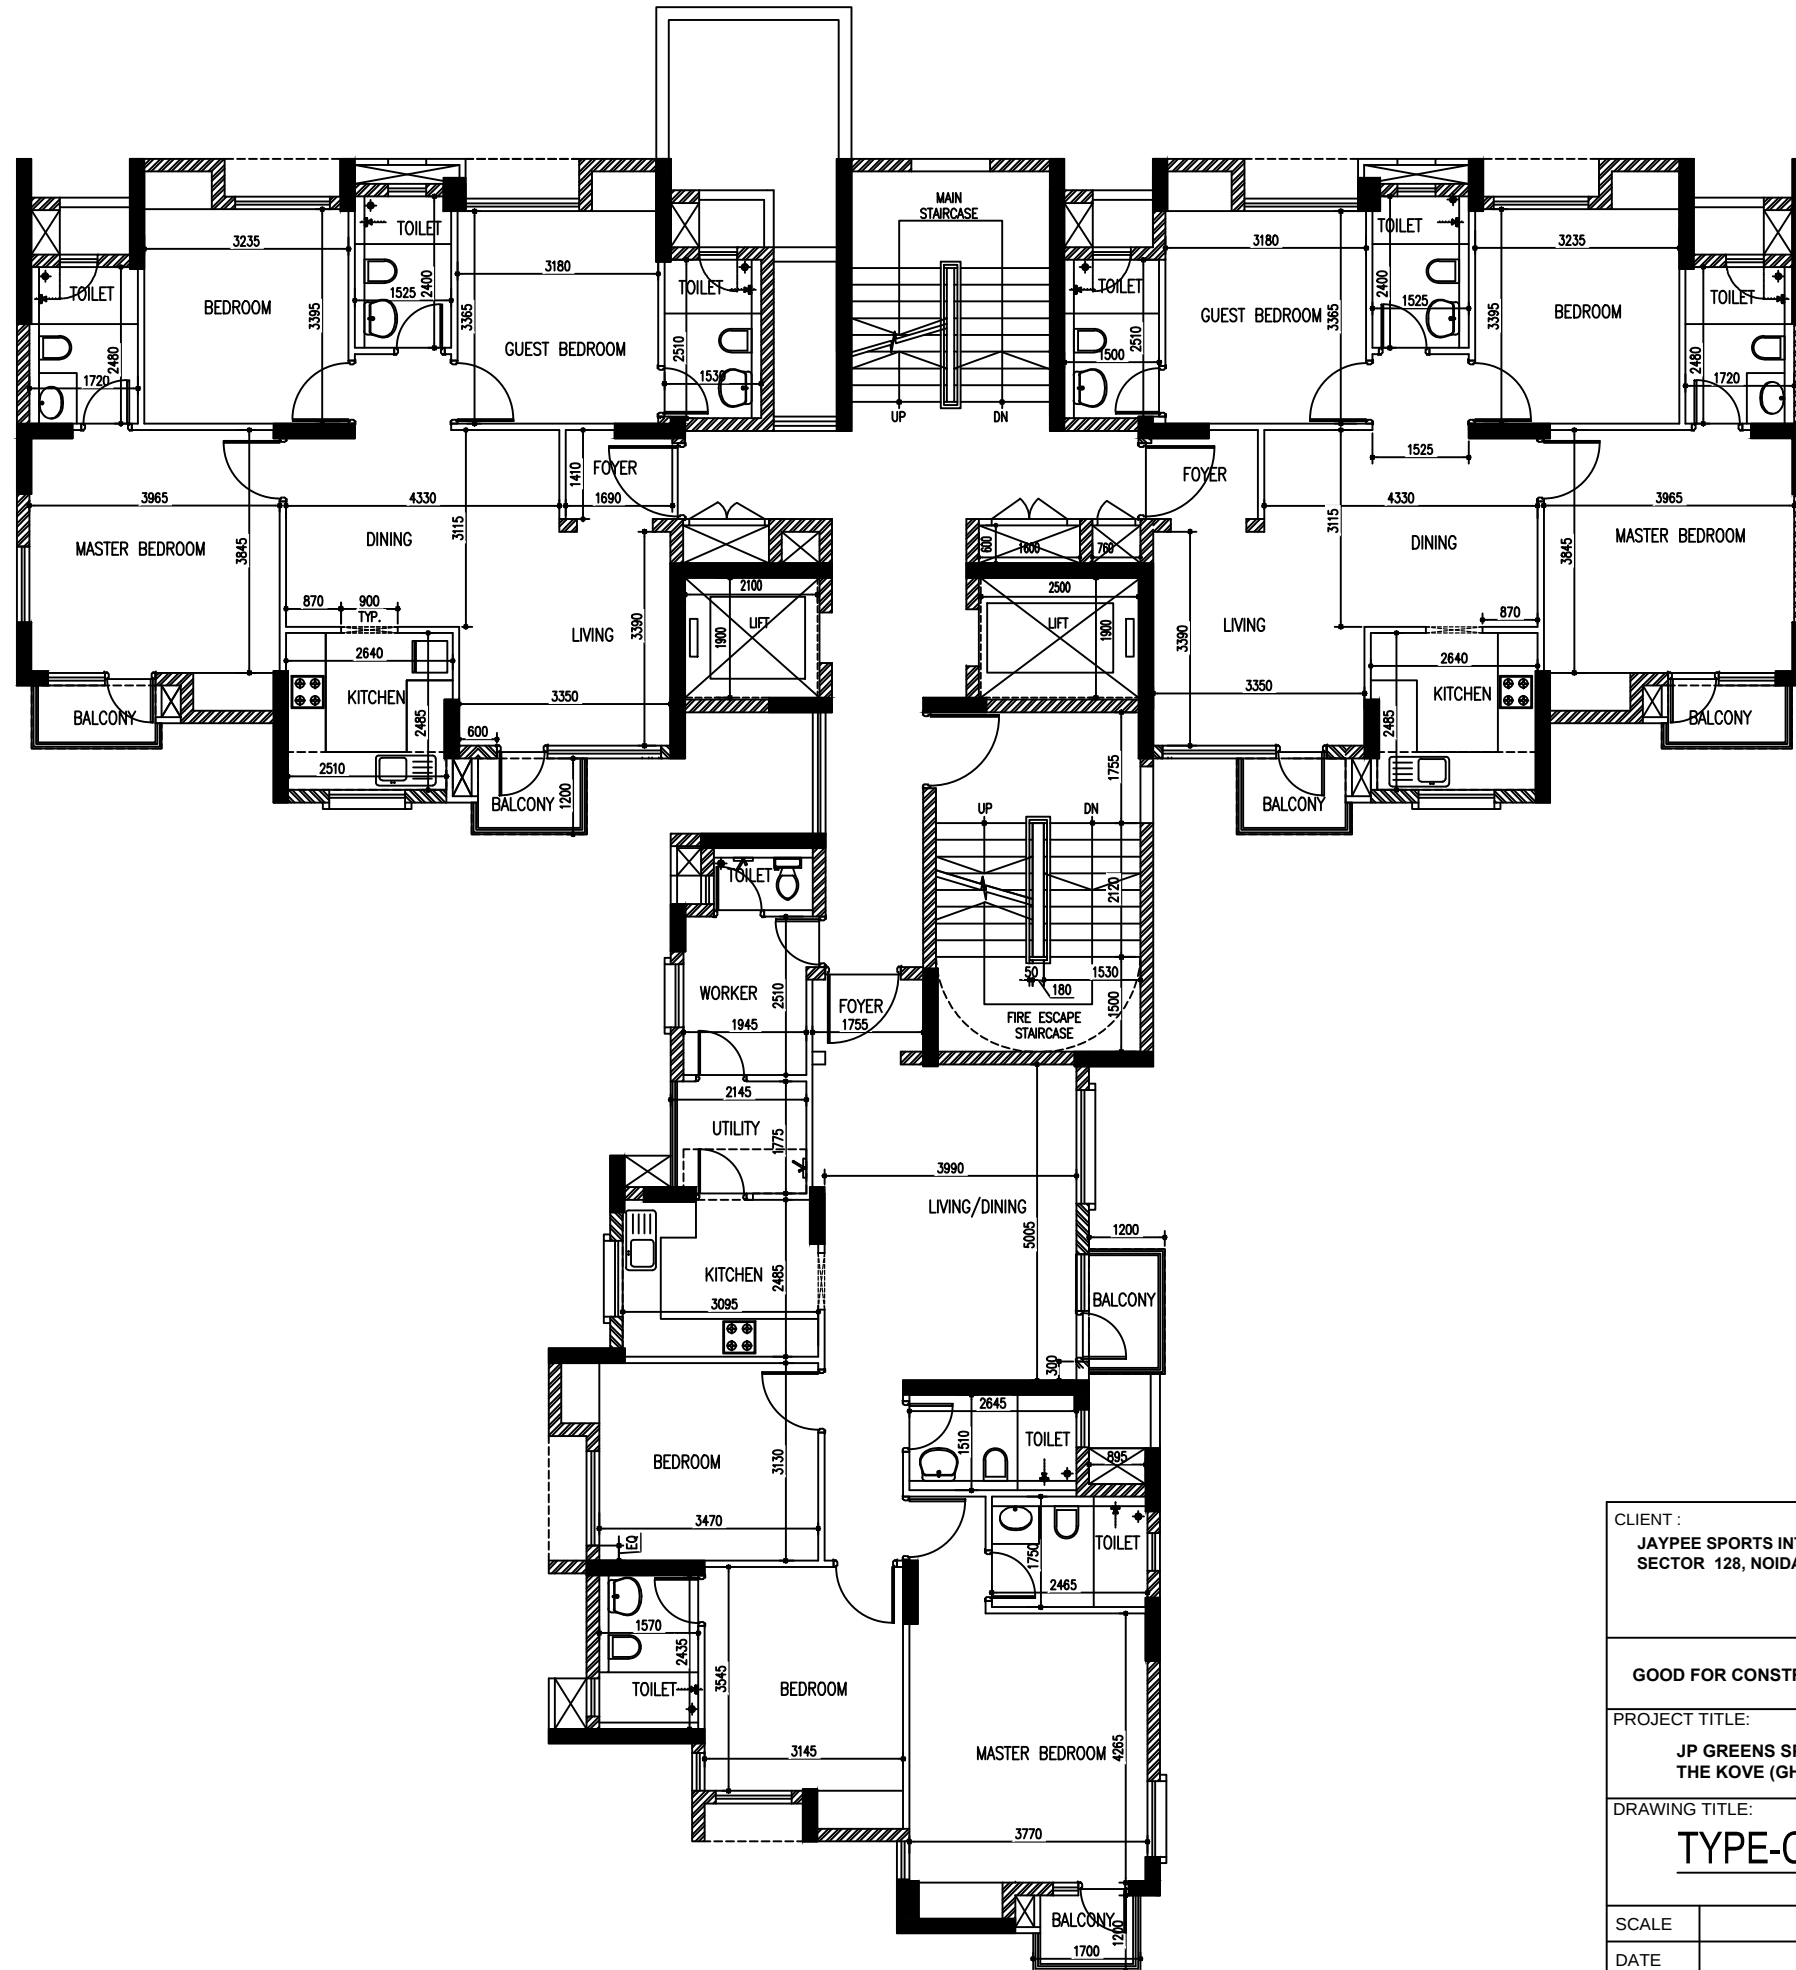

TYPICAL FLOOR PLAN

CLIENT :
JAYPEE SPORTS INTERNATIONAL LTD.
SECTOR 128, NOIDA


GOOD FOR CONSTRUCTION DRAWING

PROJECT TITLE:
JP GREENS SPORTS CITY
THE KOVE (GHF)

DRAWING TITLE:
TYPE-C (LD-7,18)

SCALE			
DATE			
DEALT		SHEET SIZE	A1
JOB NO.		CHECKED	
DWG. NO.		REV NO.	

TYPICAL FLOOR PLAN

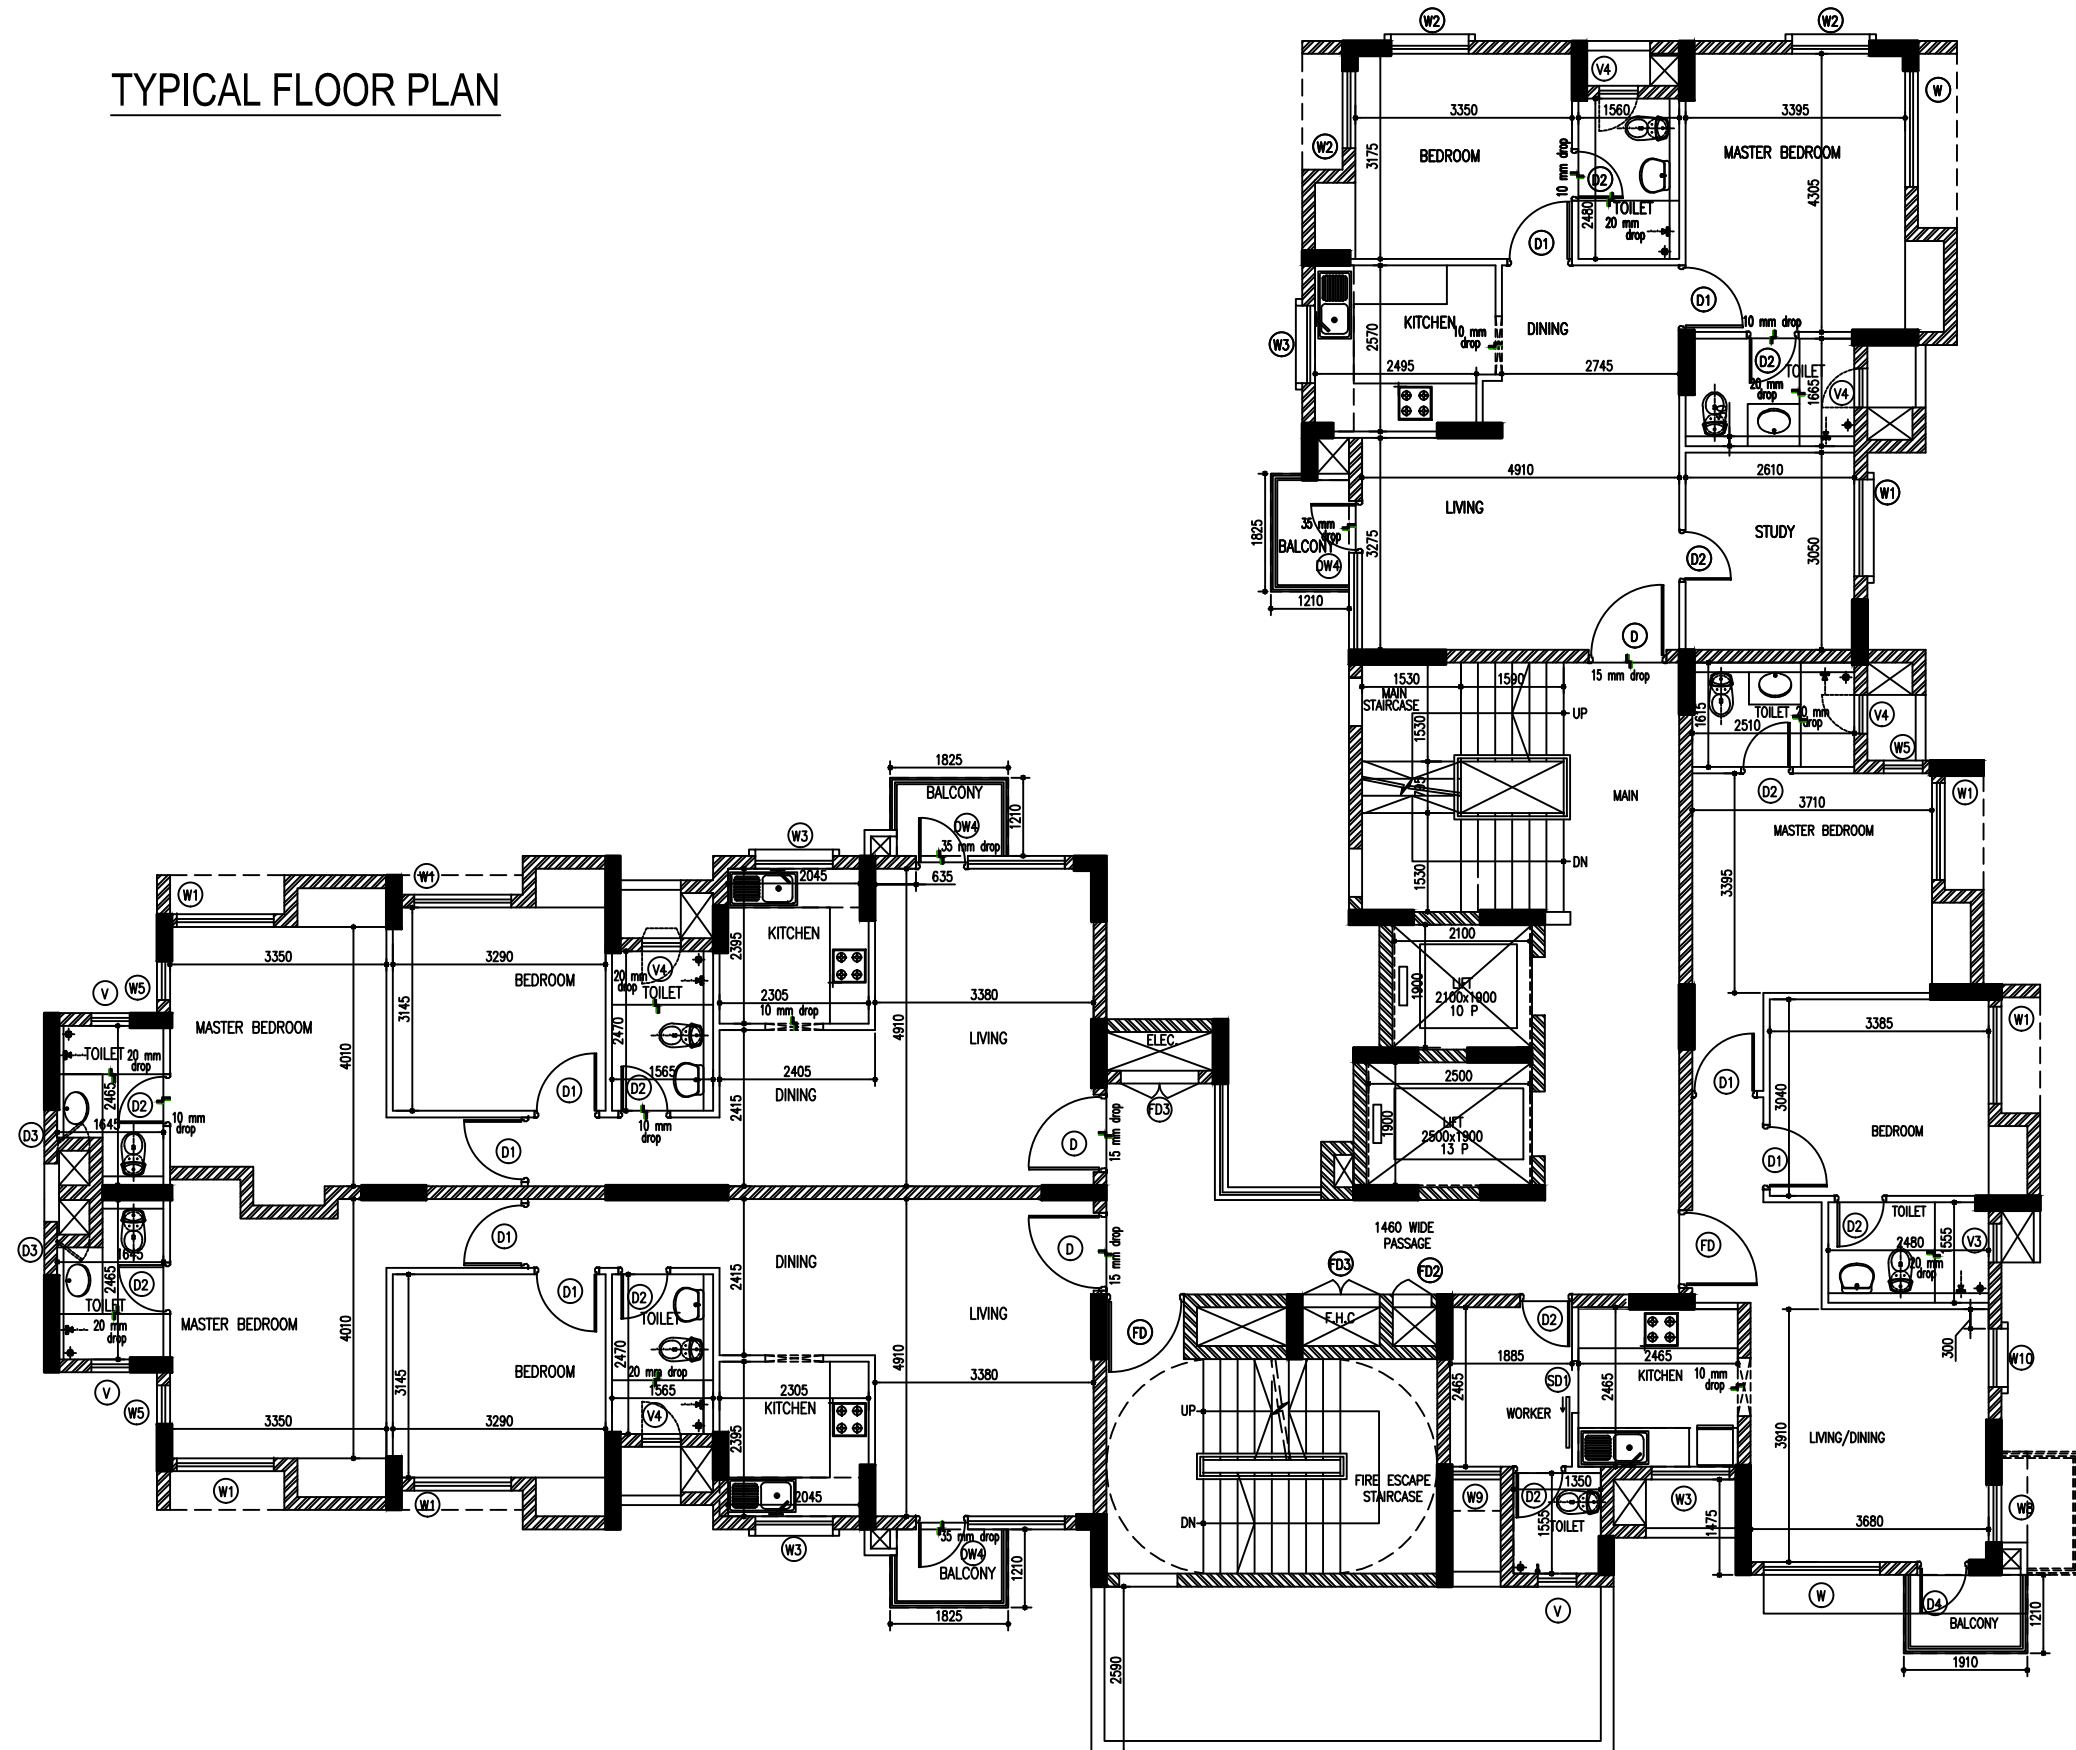


CLIENT : JAYPEE SPORTS INTERNATIONAL LTD. SECTOR 128, NOIDA			
PROJECT TITLE: JP GREENS SPORTS CITY THE KOVE (GHF)			
DRAWING TITLE: TYPE-D (LD-8,19)			
SCALE			
DATE			
DEALT		SHEET SIZE	A1
JOB NO.		CHECKED	
DWG. NO.		REV NO.	



TYPE-B (LD-9)

SCALE			
DATE			
DEALT		SHEET SIZE	A1
JOB NO.		CHECKED	
DWG. NO.		REV NO.	

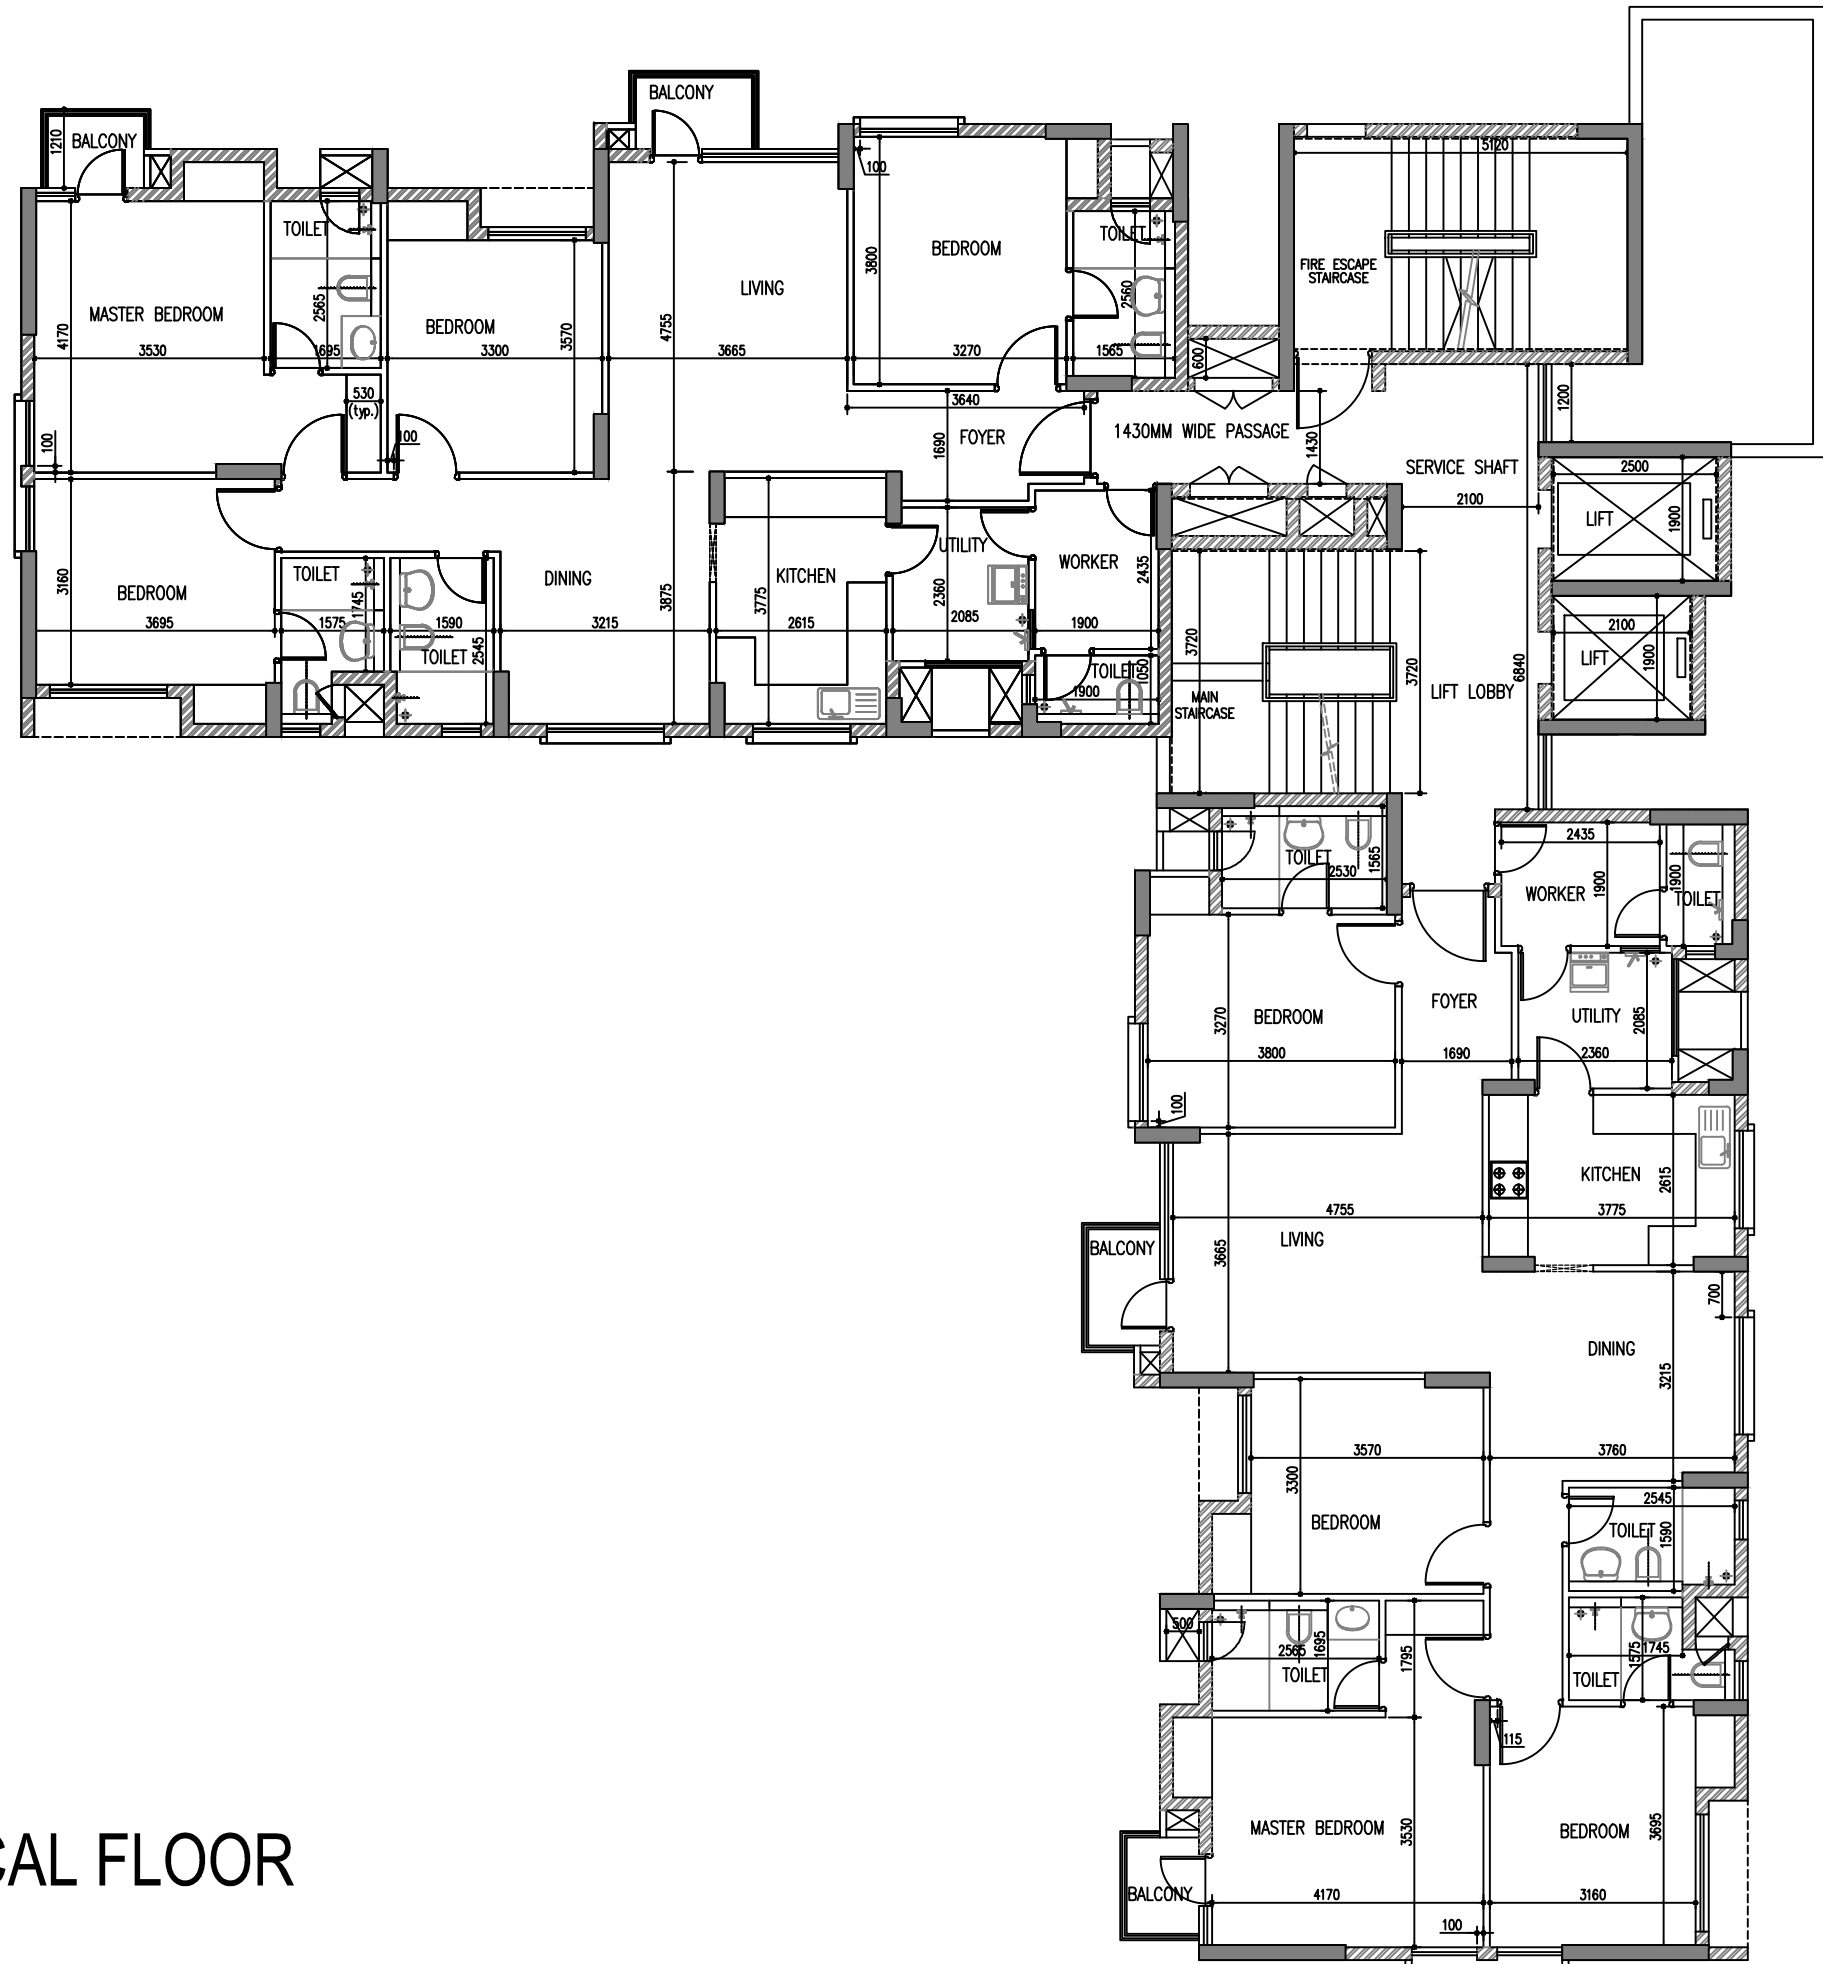


TYPICAL FLOOR

PROJECT TITLE:			
JP GREENS SPORTS CITY THE KOVE			
DRAWING TITLE:			
TYPE-A (LD-11)			
SCALE			
DATE			
DEALT		SHEET SIZE	A1
JOB NO.		CHECKED	
DWG. NO.		REV NO.	



PROJECT TITLE:		JP GREENS SPORTS CITY THE KOVE (GHF)	
DRAWING TITLE:		TYPE-C (LD-12,15)	
SCALE			
DATE			
DEALT		SHEET SIZE	A1
JOB NO.		CHECKED	
DWG. NO.		REV NO.	

TYPICAL FLOOR PLAN

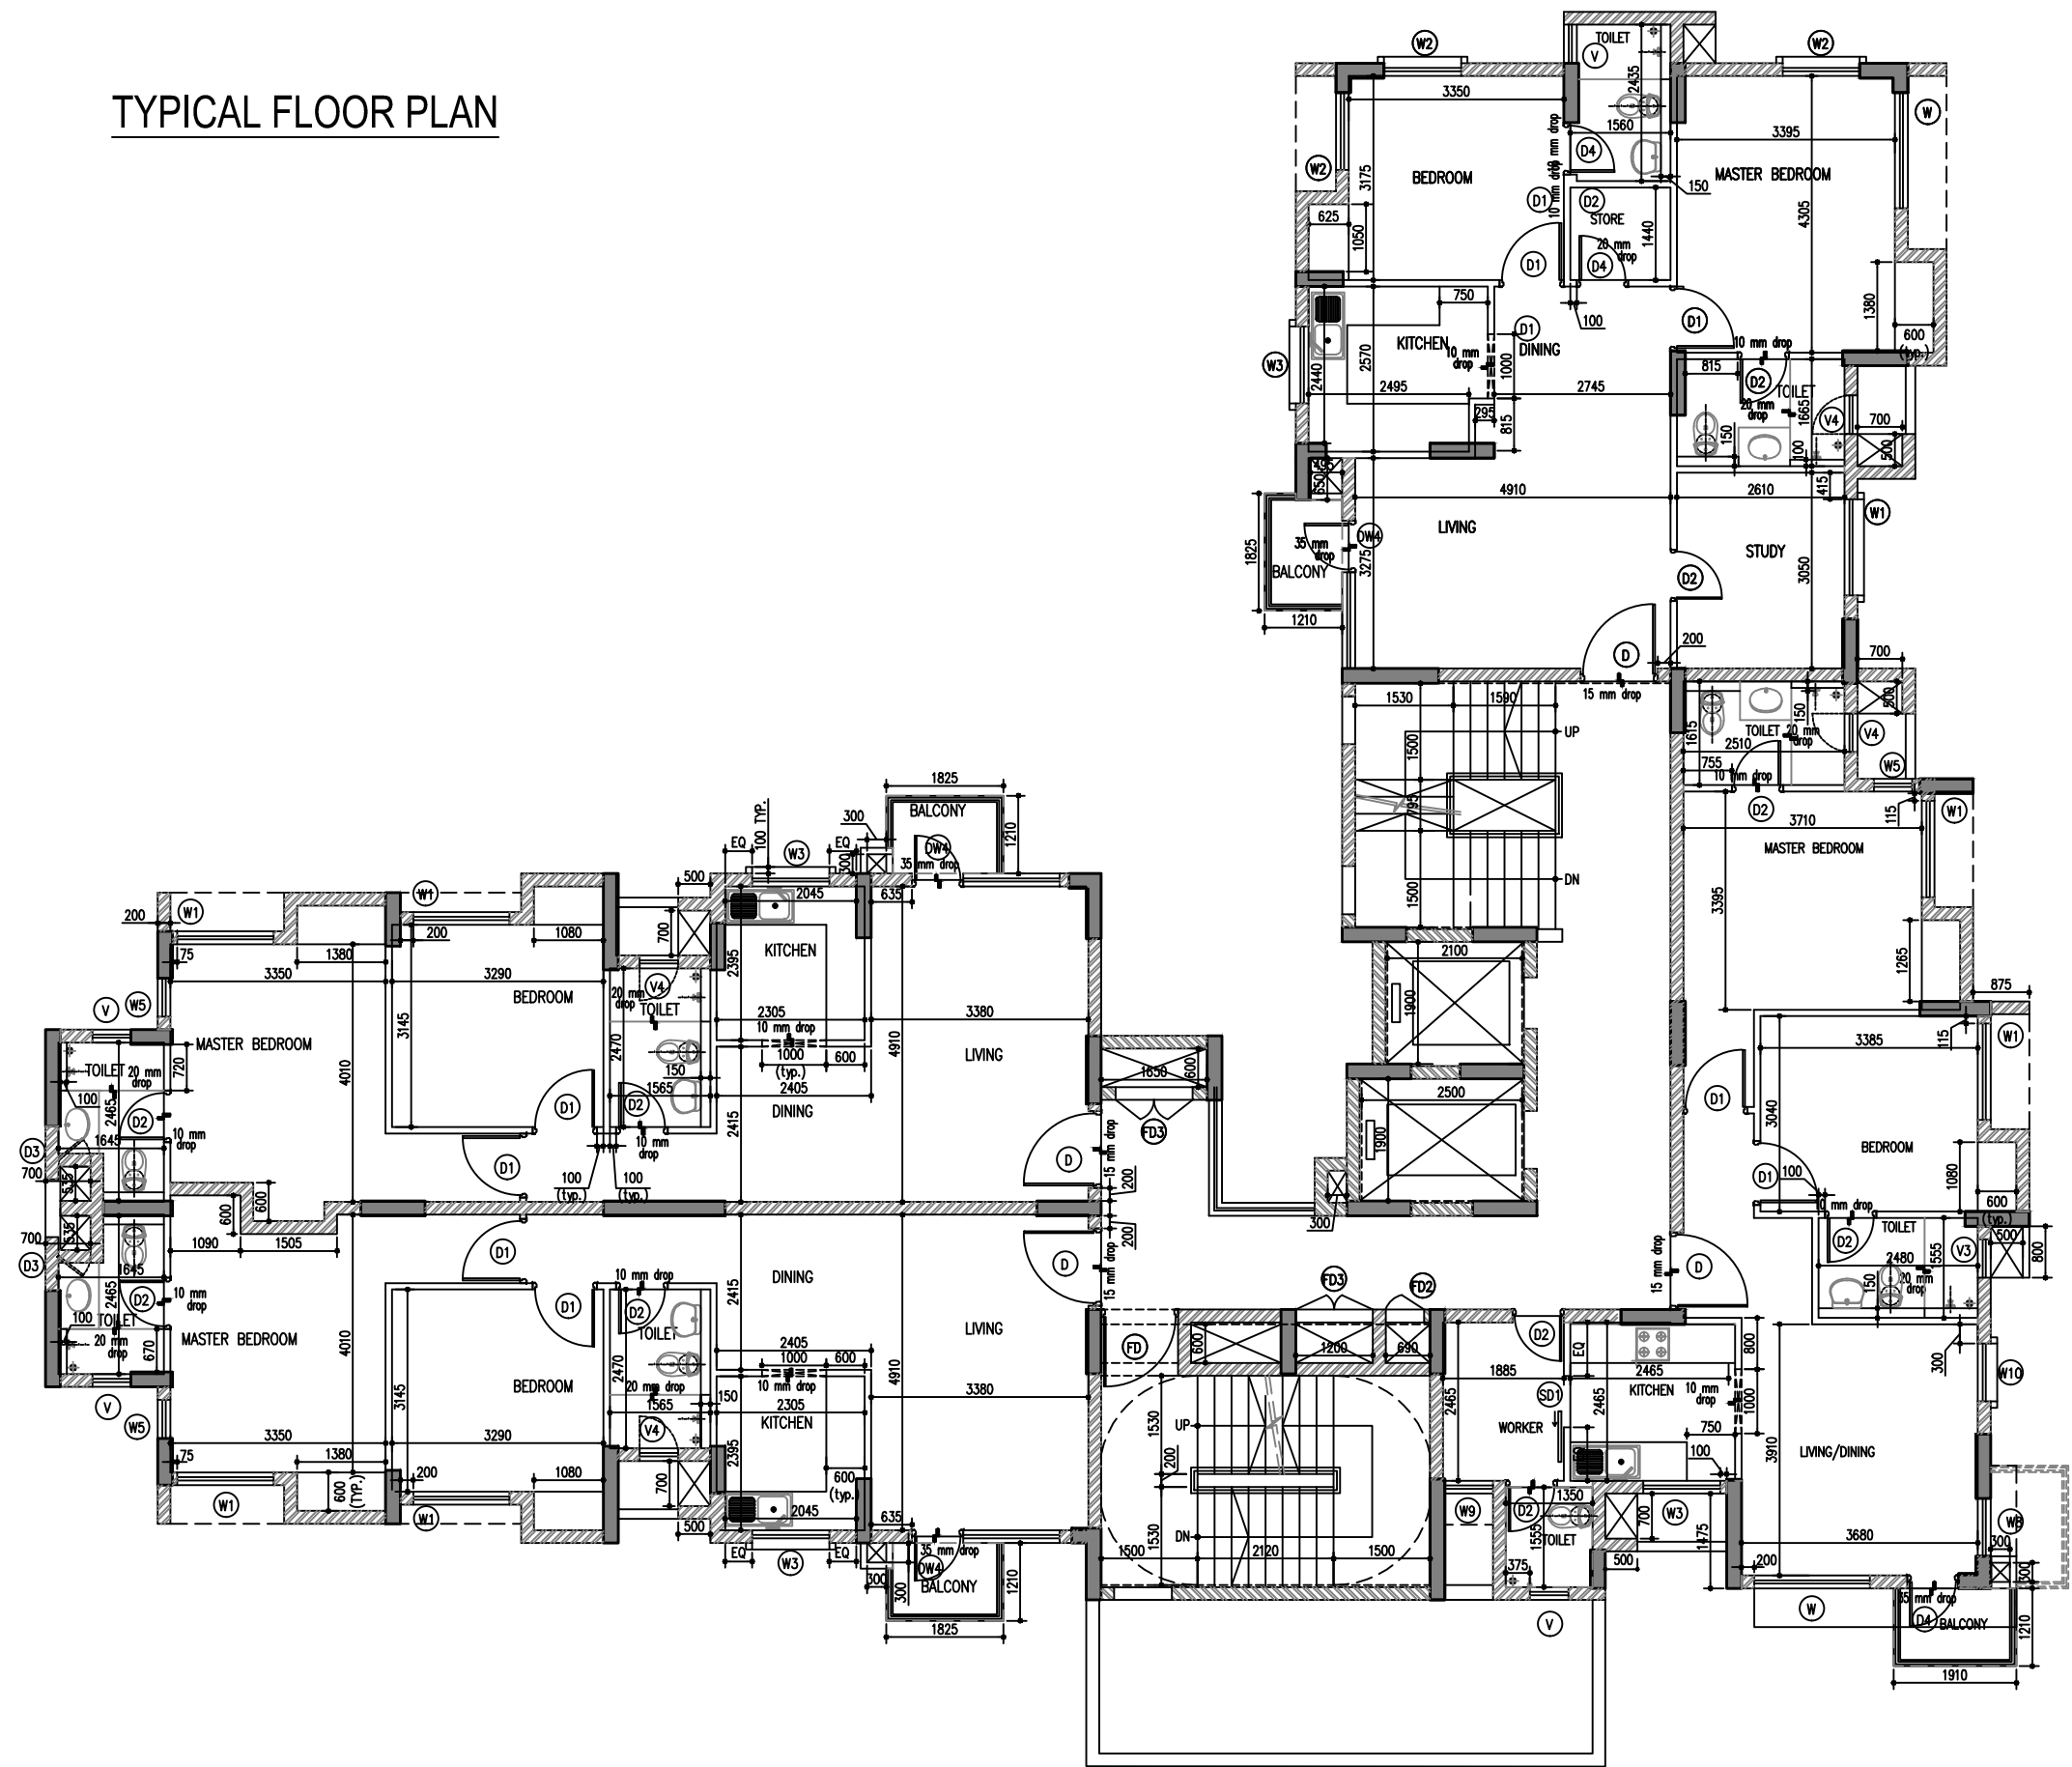

REV NO.	DESCRIPTION	DATE	SIGN
CLIENT :			
JAYPEE SPORTS INTERNATIONAL LTD.			
SECTOR 128, NOIDA			
PROJECT TITLE:			
JP GREENS SPORTS CITY			
THE KOVE (GHF)			
DRAWING TITLE:			
TYPE-C (LD -14,16)			
SCALE			
DATE			
DEALT	SHEET SIZE	A1	
JOB NO.	CHECKED		
DWG. NO.	REV NO.		