



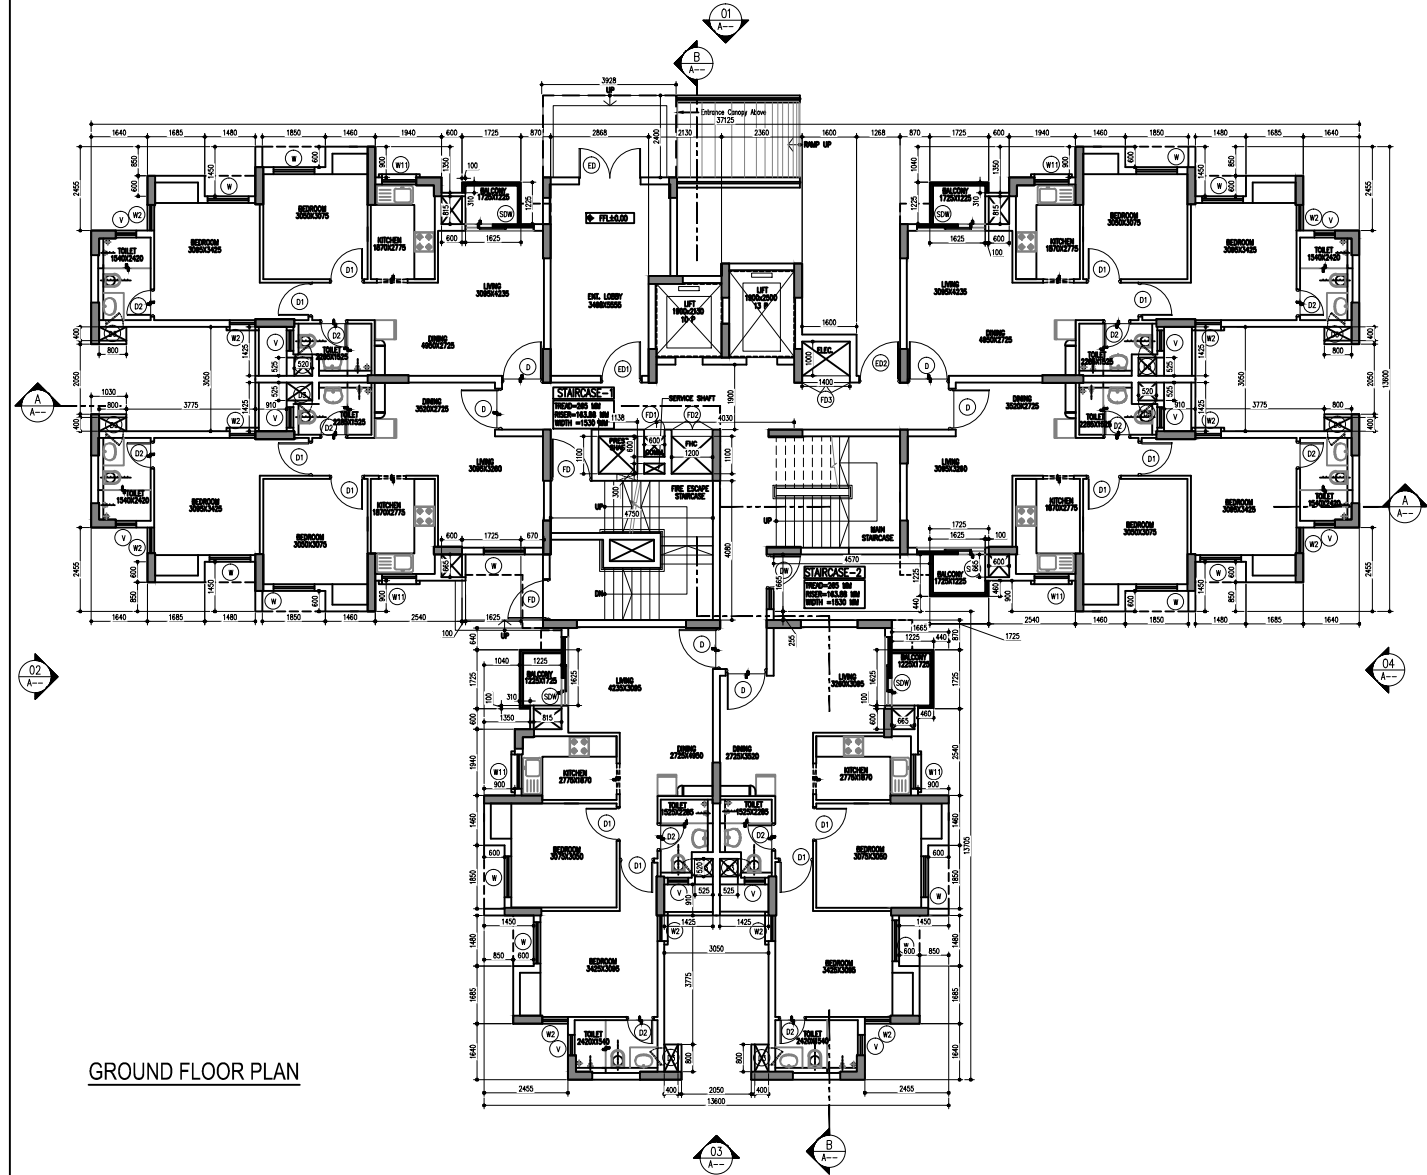


GROUND FLOOR PLAN

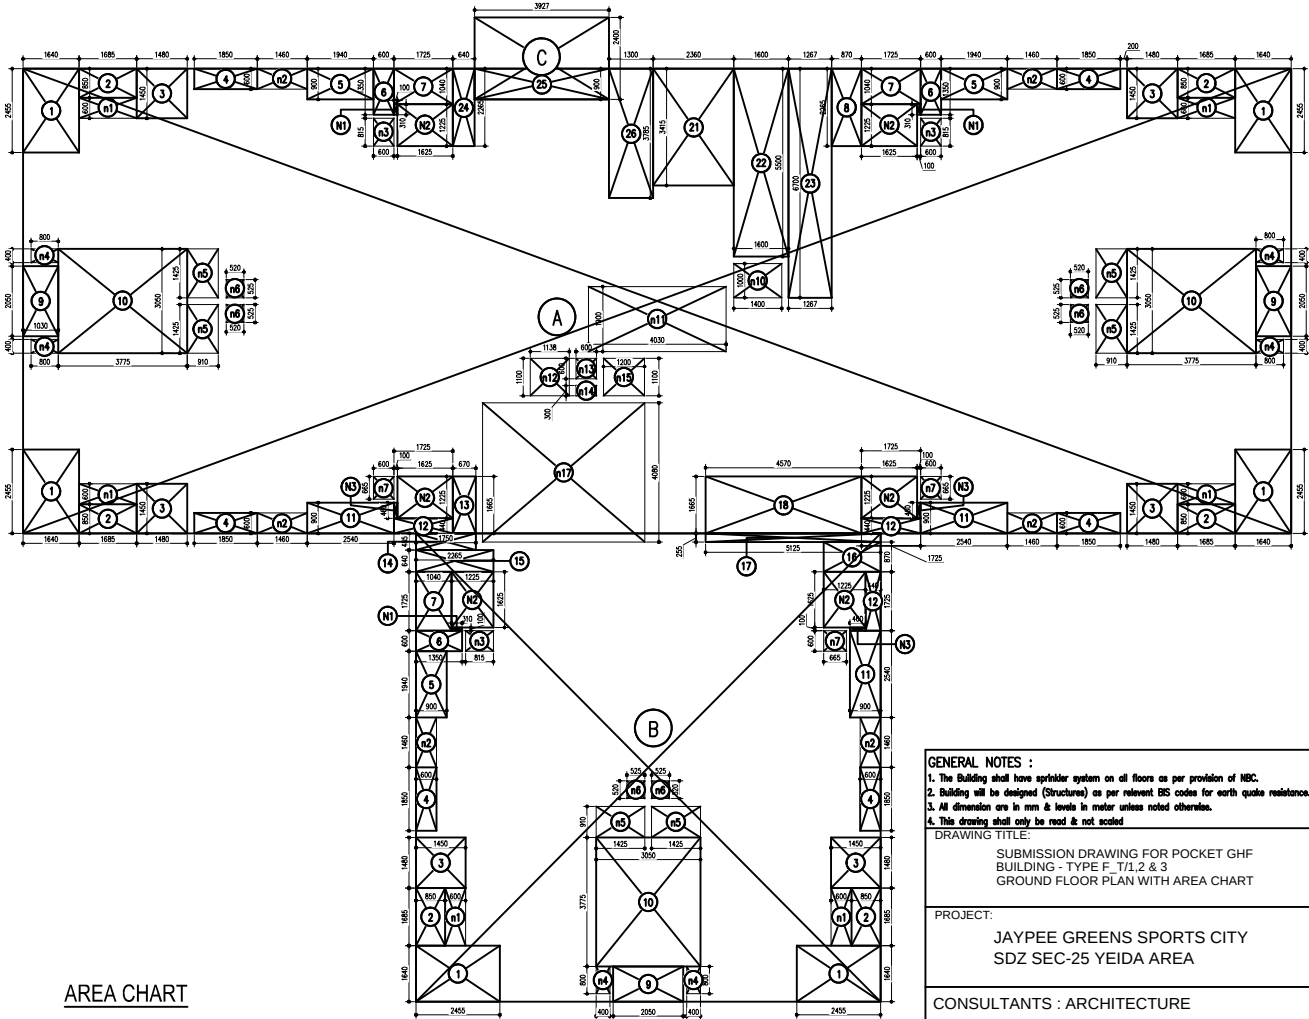

AREA CHART

SCHEDULE OF OPENINGS				
TYPE	SIZE	DESCRIPTION	CLL	LINTEL
ED	1800X2400	ENT DOOR-ENT LOBBY	-	+2400
D	1200X2100	DOOR-LIVING/DINING	-	+2100
D1	1000X2100	DOOR-BED ROOM	-	+2100
D2	800X2100	DOOR-TOILET/WORKER	-	+2100
D3	500X1200	DOOR-TOILET SHAFT	+800	+2100
D4	800X2400	DOOR-LIVING/DINING	-	+2400
DW	1800X1650	WINDOW	+750	+2400
DW1	800X2400	SLIDING DOOR	-	+2400
DW2	800X2400	SLIDING DOOR	+750	+2400
DW3	1000X2400	DOOR	-	+2400
DW4	800X2400	SLIDING DOOR	-	+2400
DW5	445X1650	WINDOW	+750	+2400
SD	800X2400	SLIDING DOOR-LIVING	-	+2400
SD1	800X2100	SLIDING DOOR-KITCHEN	-	+2100
FD	1200X2400	FIRE DOOR-STAIRCASE	-	+2400
FD1	1000X2400	FIRE DOOR-STAIRCASE	-	+2400
FD2	800X2300	SHAF DOOR-COMM.	+100	+2400
FD3	1200X2300	SHAF DOOR-FLC	+100	+2400
FD4	1500X2300	SHAF DOOR-ELEC.	+100	+2400
FD5	1800X2400	SUB LY ROOM	-	+2400
FD6	1500X2300	SHAF DOOR-COMM.	+100	+2400
W	1800X1650	WINDOW-LIVING & BED ROOM	+750	+2400
W1	1500X1650	WINDOW-BEDROOM	+750	+2400
W2	1200X1650	WINDOW-BEDROOM	+750	+2400
W3	1200X1400	WINDOW-KITCHEN	+1000	+2400
W4	1000X1650	WINDOW-WORKER	+750	+2400
W5	600X1650	WINDOW-BEDROOM	+750	+2400
W6	1500X1400	FIXED WIL-BASEMENT	+1000	+2400
W7	1200X1400	WINDOW-LIVING	+1000	+2400
W8	900X1650	WINDOW-LIVING/DINING	+750	+2400
W9	750X1650	WINDOW-WORKER	+750	+2400
W10	900X1350	WINDOW-LIVING/DINING	+750	+2100
W11	1000X1400	WINDOW-KITCHEN	+1000	+2400
W12	1500X1400	WINDOW-KITCHEN	+1000	+2400
V	600X900	VENTILATOR-TOL	+1200	+2400
V1	450X900	VENTILATOR-TOL	+1200	+2400
V2	900X900	VENTILATOR-STOR	+1500	+2400

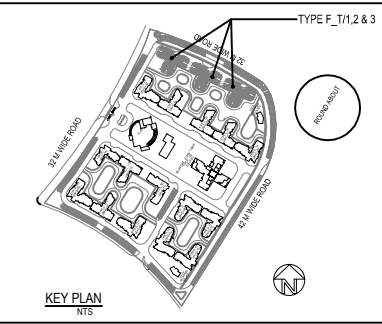

KEY PLAN

GENERAL NOTES :

- The Building shall have sprinkler system on all floors as per provision of NBC.
- Building will be designed (Structure) as per relevant BIS codes for earth quake resistance.
- All dimensions are in mm & levels in meter unless noted otherwise.
- This drawing shall only be read & not scaled.

DRAWING TITLE:

SUBMISSION DRAWING FOR POCKET GHF
BUILDING - TYPE F_T1,2 & 3
GROUND FLOOR PLAN WITH AREA CHART

PROJECT:

JAYPEE GREENS SPORTS CITY
SDZ SEC-25 YEIDA AREA

CONSULTANTS : ARCHITECTURE

RSP Design consultants
(India) Pvt. Ltd.

RSP

UNIT 507, THE TOWER, NS ROAD, GURGAON-122002 TEL: 4700888 FAX: 4700816
HEAD OFFICE: 30, WAREHOUS ROAD, BANGALORE - 560 001 TEL: 25506666 FAX: 25506616
EMAIL: rsp@rspindia.net ; www.rspindia.net

CONSULTANT ARCHITECT'S SIGNATURE

ARCHITECT'S SIGNATURE

OWNER'S SIGNATURE

OWNER:

JAYPEE SPORTS INTERNATIONAL LTD.
SECTOR 128, NOIDA

JOB NO.

SCALE :

1:100

DATE :

20-10-12

DRAWING NO.

JPGSC-SUB-GHF-700

DRAWN BY :

YK

CHECKED BY :

D

REVISION NO.


0

YAMUNA EXPRESSWAY INDUSTRIAL DEVELOPMENT AUTHORITY:


ASSOCIATE ARCHITECT

ARCHITECT

CHIEF ARCHITECT

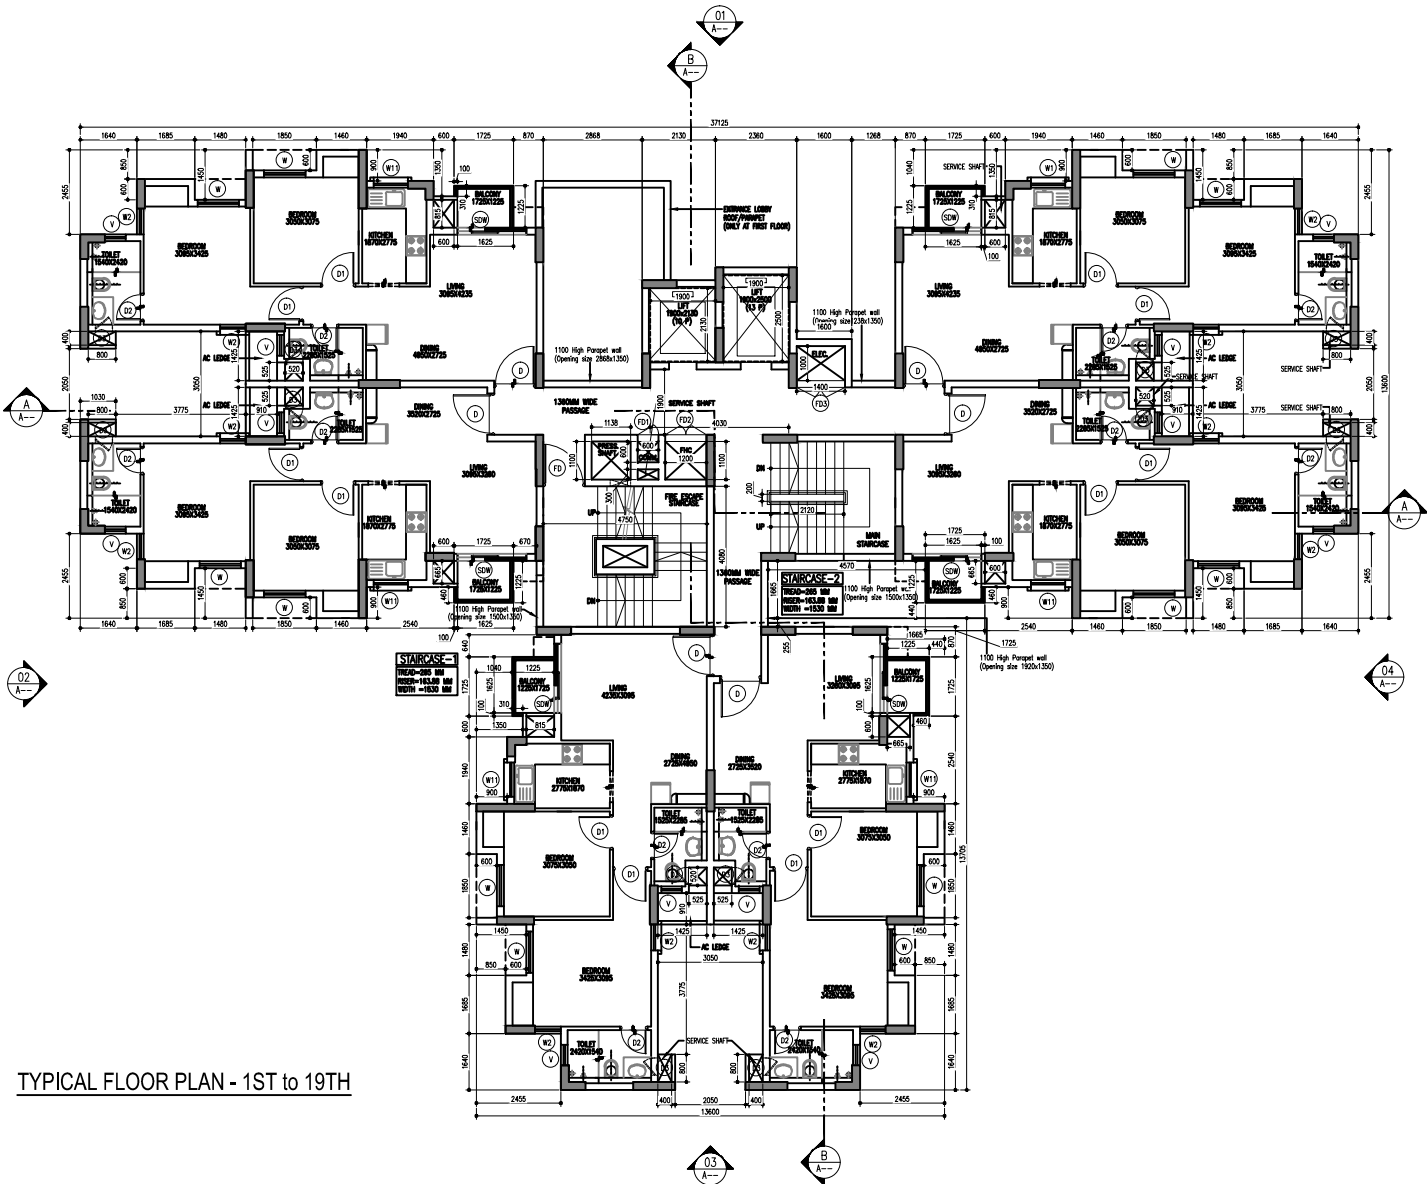


TYPICAL FLOOR PLAN - 1ST to 19TH

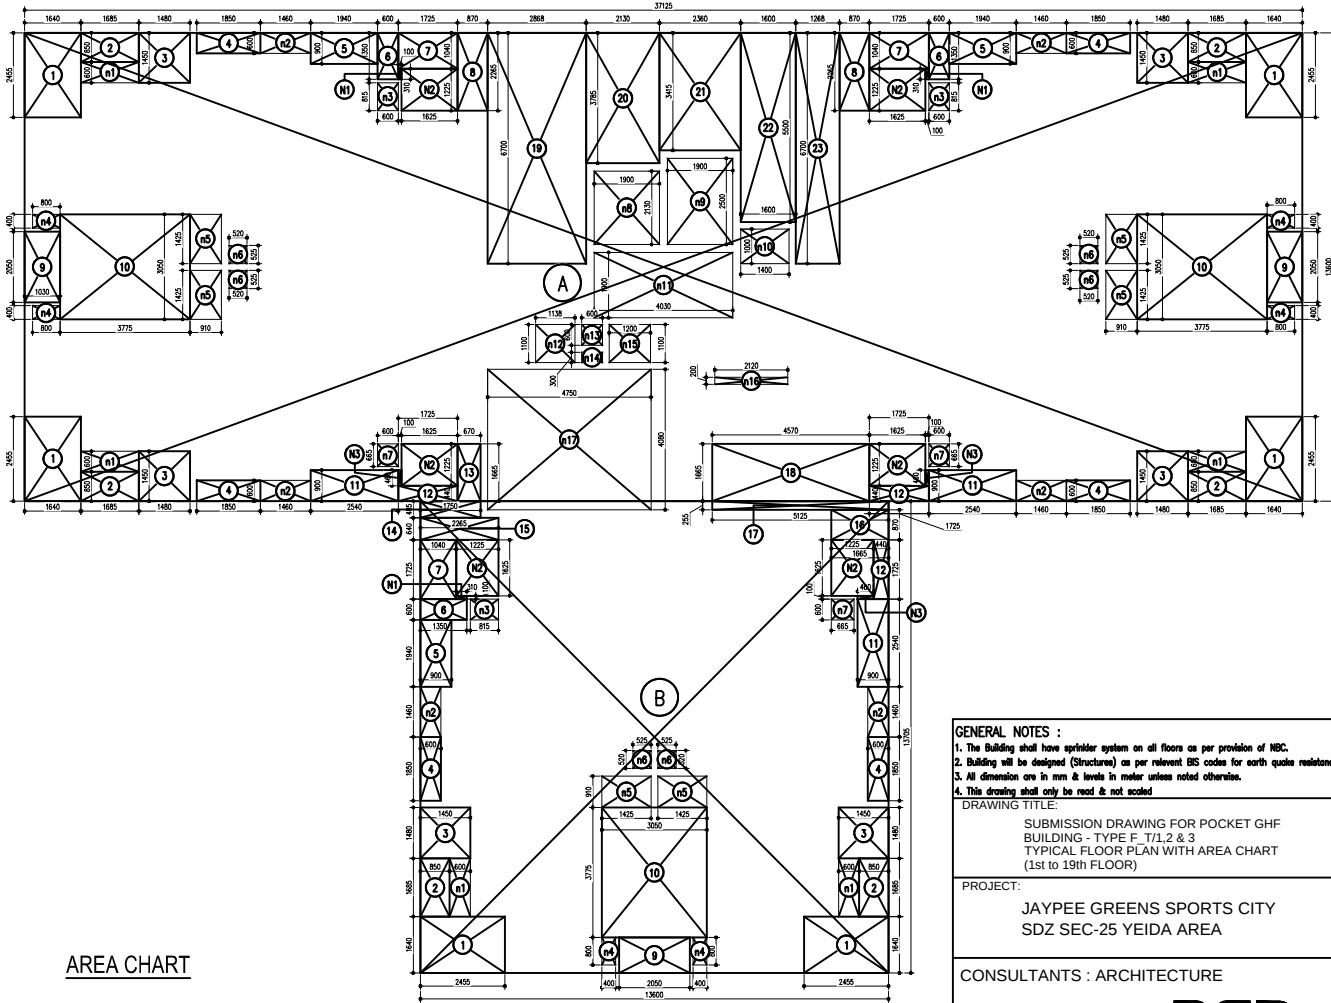

AREA CHART

SCHEDULE OF OPENINGS				
TYPE	SIZE	DESCRIPTION	CLL	UNITL
ED	1800X2400	ENT.DOOR-ENT.LOBBY	-	+2400
D	1200X2100	DOOR-LIVING/DINING	-	+2100
D1	1000X2100	DOOR-BED ROOM	-	+2100
D2	800X2100	DOOR-TOILET/WORKER	-	+2100
D3	500X1200	DOOR-TOILET SHAFT	+800	+2100
D4	800X2400	DOOR-LIVING/DINING	-	+2400
DW	800X2400	SLIDING DOOR BALCONY	-	+2400
DW1	800X2400	SLIDING DOOR BALCONY	+750	+2400
DW2	800X2400	SLIDING DOOR BALCONY	+750	+2400
DW3	800X2400	SLIDING DOOR BALCONY	+750	+2400
DW4	800X2400	SLIDING DOOR BALCONY	+750	+2400
DW5	800X2400	SLIDING DOOR BALCONY	+750	+2400
SD	800X2400	SLIDING DOOR-LIVING	-	+2400
SD1	800X2400	SLIDING DOOR-KITCHEN	-	+2100
PD	1200X2400	FIXED DOOR-STAIRCASE	-	+2400
PD1	1000X2400	FIXED DOOR-STAIRCASE	-	+2400
PD2	800X2300	SHAF. DOOR-COMM.	+100	+2400
PD3	1200X2300	SHAF. DOOR-F.H.C.	+100	+2400
PD4	1500X2300	SHAF. DOOR-ELEC.	+100	+2400
PD5	1800X2400	SUR. LY ROOM	-	+2400
PD6	500X2300	SHAF. DOOR-COMM.	+100	+2400
W	1800X1850	WINDOW-LIVING & BED ROOM	+750	+2400
W1	1500X1850	WINDOW-BEDROOM	+750	+2400
W2	1200X1850	WINDOW-BEDROOM	+750	+2400
W3	1200X1400	WINDOW-KITCHEN	+1000	+2400
W4	1000X1850	WINDOW-WORKER	+750	+2400
W5	600X1850	WINDOW-BEDROOM	+750	+2400
W6	1500X1400	FIXED WIND-BASEMENT	+1000	+2400
W7	1200X1400	WINDOW-L.I.R.	+1000	+2400
W8	900X1850	WINDOW-LIVING/DINING	+750	+2400
W9	750X1850	WINDOW-WORKER	+750	+2400
W10	800X1350	WINDOW-LIVING/DINING	+750	+2100
W11	1000X1400	WINDOW-KITCHEN	+1000	+2400
W12	1500X1400	WINDOW-KITCHEN	+1000	+2400
V	600X900	VENTILATOR-TO	+1200	+2400
V1	450X900	VENTILATOR-TO	+1200	+2400
V2	900X600	VENTILATOR-STOR.	+1500	+2400

FLOOR	UNIT FFL	UNIT SSL
GR. FLOOR	+0.00	-0.050
1st FLOOR	+2.950	+2.900
2nd FLOOR	+5.900	+5.850
3rd FLOOR	+8.850	+8.800
4th FLOOR	+11.800	+11.750
5th FLOOR	+14.750	+14.700
6th FLOOR	+17.700	+17.650
7th FLOOR	+20.650	+20.600
8th FLOOR	+23.600	+23.550
9th FLOOR	+26.550	+26.500
10th FLOOR	+29.500	+29.450
11th FLOOR	+32.450	+32.400
12th FLOOR	+35.400	+35.350
13th FLOOR	+38.350	+38.300
14th FLOOR	+41.300	+41.250
15th FLOOR	+44.250	+44.200
16th FLOOR	+47.200	+47.150
17th FLOOR	+50.150	+50.100
18th FLOOR	+53.100	+53.050
19th FLOOR	+56.050	+56.000
TERRACE	-	+58.950

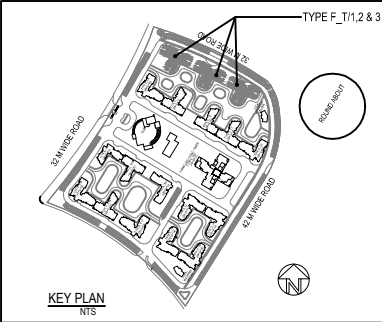

GENERAL NOTES :

- The Building shall have sprinkler system on all floors as per provision of NBC.
- Building will be designed (Structures) as per relevant IS codes for earth quake resistance.
- All dimension are in mm & levels in meter unless noted otherwise.
- This drawing shall only be used & not scaled

DRAWING TITLE:

SUBMISSION DRAWING FOR POCKET GHF
BUILDING - TYPE F, T/1, 2 & 3
TYPICAL FLOOR PLAN WITH AREA CHART
(1st to 19th FLOOR)

PROJECT:

JAYPEE GREENS SPORTS CITY
SDZ SEC-25 YEIDA AREA

CONSULTANTS : ARCHITECTURE

RSP Design consultants
(India) Pvt. Ltd.

RSP

UNIT 507, THE TOWER, MG ROAD, GURGAON-122002 TEL: 4708888 FAX: 4708818
HEAD OFFICE: H-30, MUSEUM ROAD, BANGALORE - 560 001 TEL: 25586888 FAX: 25586818
EMAIL: rsp@rspindia.com ; www.rspindia.com

CONSULTANT ARCHITECT'S SIGNATURE

ARCHITECT'S SIGNATURE

OWNER'S SIGNATURE

OWNER:

JAYPEE SPORTS INTERNATIONAL LTD.
SECTOR 128, NOIDA

JOB NO.

SCALE:

1:100

DATE:

20-10-12

DRAWN BY:

YK

CHECKED BY:

D

DRAWING NO.

JPGSC-SUB-GHF-701

REVISION NO.


0

YAMUNA EXPRESSWAY INDUSTRIAL DEVELOPMENT AUTHORITY:


ASSOCIATE ARCHITECT

ARCHITECT


CHIEF ARCHITECT

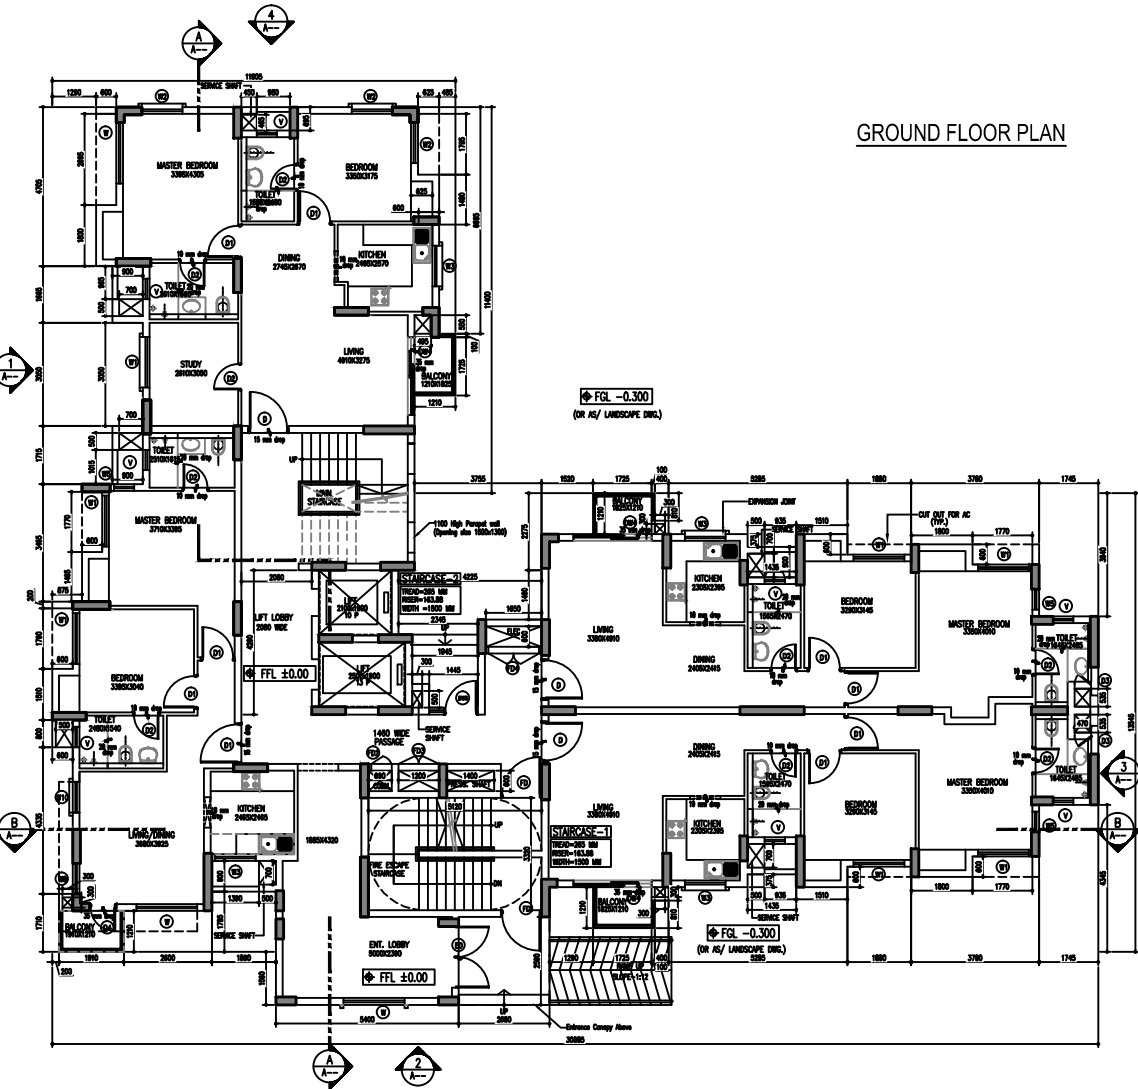

GROUND FLOOR PLAN

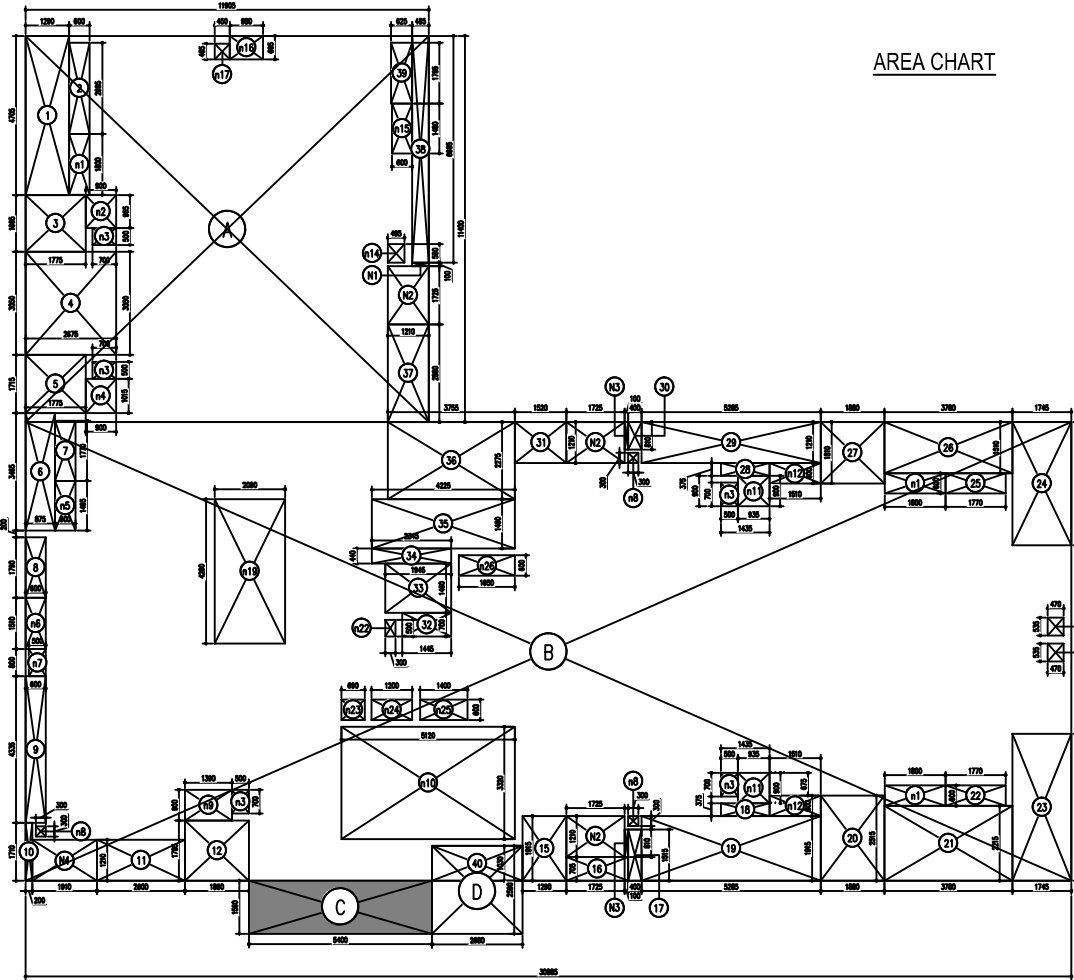

AREA CHART

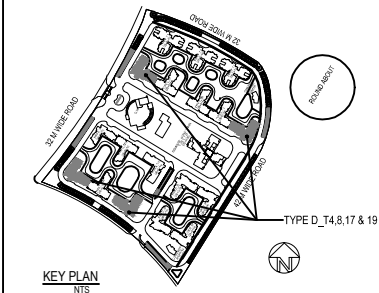


SCHEDULE OF OPENINGS				
TYPE	SIZE	DESCRIPTION	QILL	LINTEL
ED	1800X2400	ENT.DOOR-ENT.LOBBY	-	+2400
D	1200X2100	DOOR-LIVING/DINING	-	+2100
D1	1000X2100	DOOR-BED ROOM	-	+2100
D2	800X2100	DOOR-TOILET/ WORKER	-	+2100
D3	500X1200	DOOR-TOILET SHAFT	+900	+2100
D4	800X2400	DOOR-LIVING/DINING	-	+2400
DW	800X2400	SLIDING DOOR	BALCONY	+2400
DW1	1800X1650	WINDOW	BALCONY	+2400
DW2	800X2400	SLIDING DOOR	BALCONY	+2400
DW3	1000X2400	DOOR	LOBBY	+2400
DW4	800X2400	SLIDING DOOR	BALCONY	+2400
DW5	1500X1650	WINDOW	LOBBY	+2400
DW6	445X1650	SLIDING DOOR-LIVING	-	+2400
DW7	800X2100	SLIDING DOOR-KITCHEN	-	+2400
DW8	1200X2400	FIRE DOOR-STAIRCASE	-	+2400
DW9	1000X2400	FIRE DOOR-STAIRCASE	-	+2400
DW10	600X2300	SHAFT DOOR-COMM.	+100	+2400
DW11	1200X2400	SHAFT DOOR-ELEC.	+100	+2400
DW12	1500X2300	SHAFT DOOR-ELEC.	+100	+2400
DW13	1800X2400	SUB LY ROOM	-	+2400
DW14	600X2300	SHAFT DOOR-COMM.	+100	+2400
DW15	1800X1650	WINDOW-LIVING	+750	+2400
DW16	1500X1650	WINDOW-BEDROOM	+750	+2400
DW17	1200X1650	WINDOW-BEDROOM	+750	+2400
DW18	1000X1650	WINDOW-KITCHEN	+1000	+2400
DW19	800X1650	WINDOW-WORKER	+750	+2400
DW20	1500X1400	FIXED WIN-BASEMENT	+1000	+2400
DW21	1200X1400	WINDOW-LIA	+1000	+2400
DW22	800X1650	WINDOW-LIVING/DINING	+750	+2400
DW23	750X1650	WINDOW-WORKER	+750	+2400
DW24	900X1350	WINDOW-LIVING/DINING	+750	+2100
DW25	1000X1400	WINDOW-KITCHEN	+1000	+2400
DW26	1500X1400	WINDOW-KITCHEN	+1000	+2400
DW27	600X300	VENTILATOR-TOL	+1200	+2400
DW28	450X300	VENTILATOR-TOL	+1200	+2400
DW29	300X300	VENTILATOR-STAIR	+1500	+2400

GENERAL NOTES :
1. This drawing shall only be read & not scaled.
2. Building will be designed (Structures) as per relevant IS codes for earth quake resistance.
3. All dimension are in mm & levels in meter unless noted otherwise.
4. The building shall have upholder system on all floors as per provision of NBC.


DRAWING TITLE:
SUBMISSION DRAWING FOR POCKET GHF
BUILDING - TYPE D, T/4.8.17 & 19
GROUND FLOOR PLAN WITH AREA CHART

PROJECT:
JAYPEE GREENS SPORTS CITY
SDZ SEC-25 YEIDA AREA

CONSULTANTS : ARCHITECTURE
RSP Design consultants
(India) Pvt. Ltd.
UNIT 507, THE TOWER, 165 ROAD, GURGAON-122002 TEL: 4708888 FAX: 4708818
HEAD OFFICE: 165, 166, 167, 1908

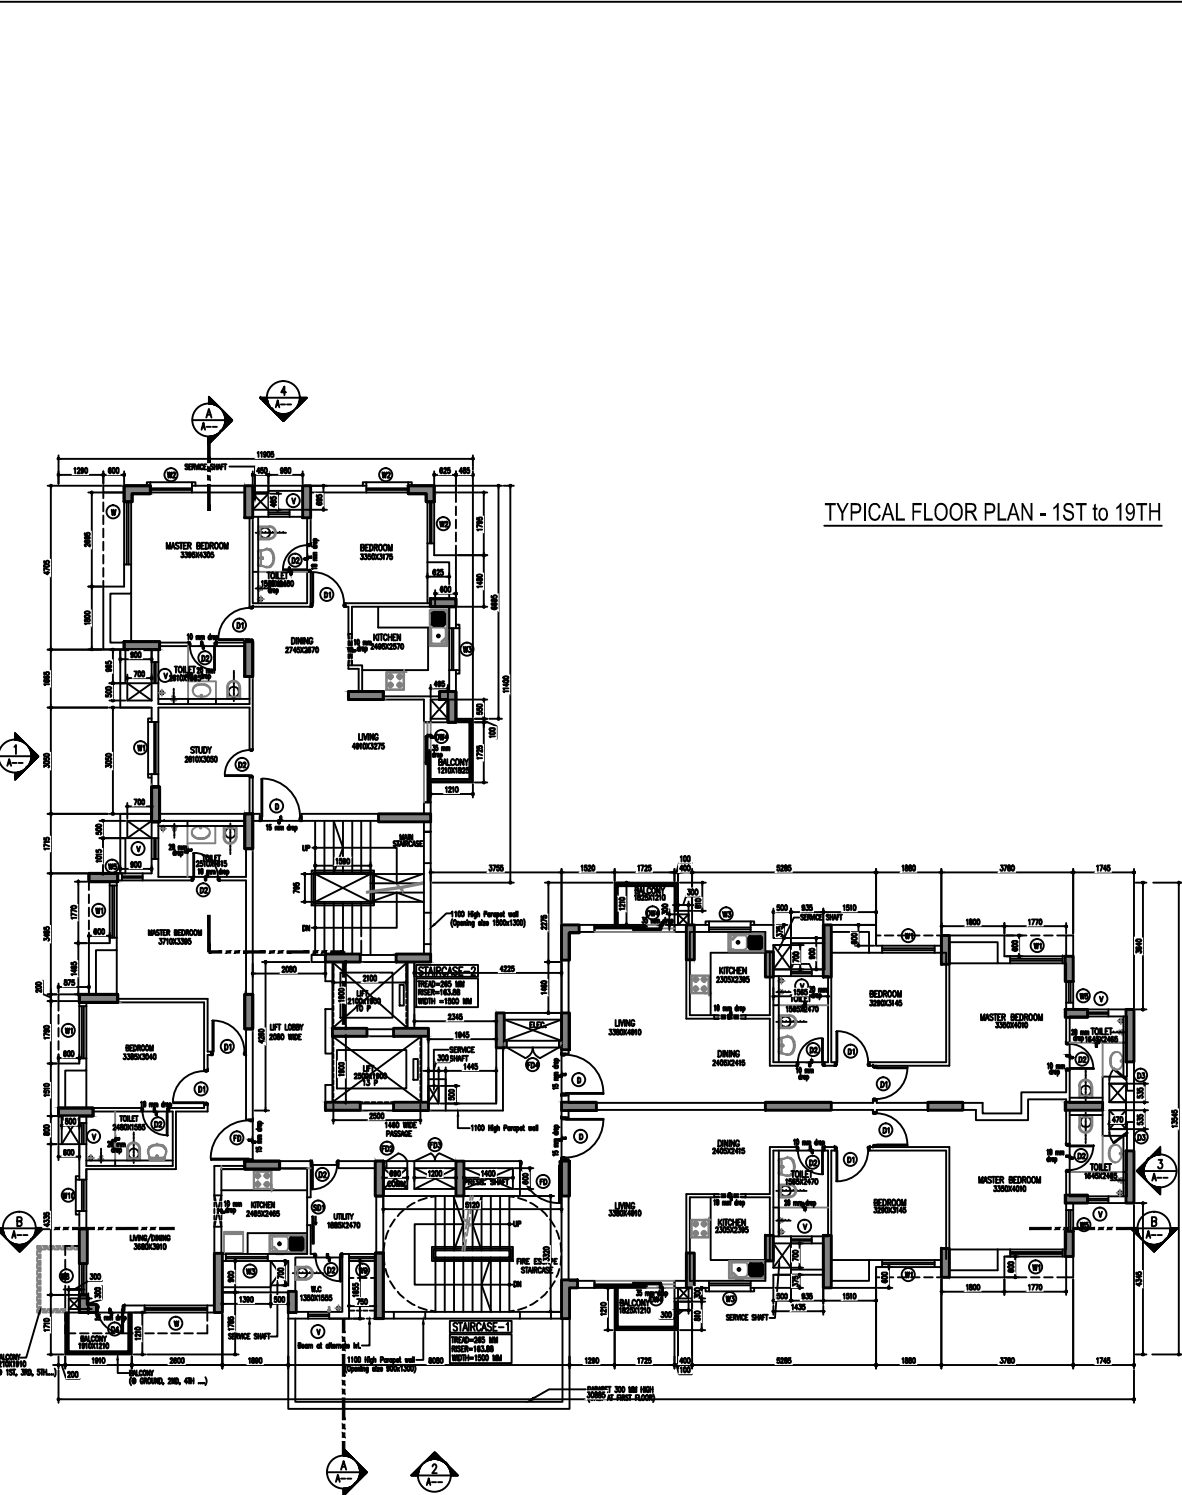


TYPICAL FLOOR PLAN - 1ST to 19TH

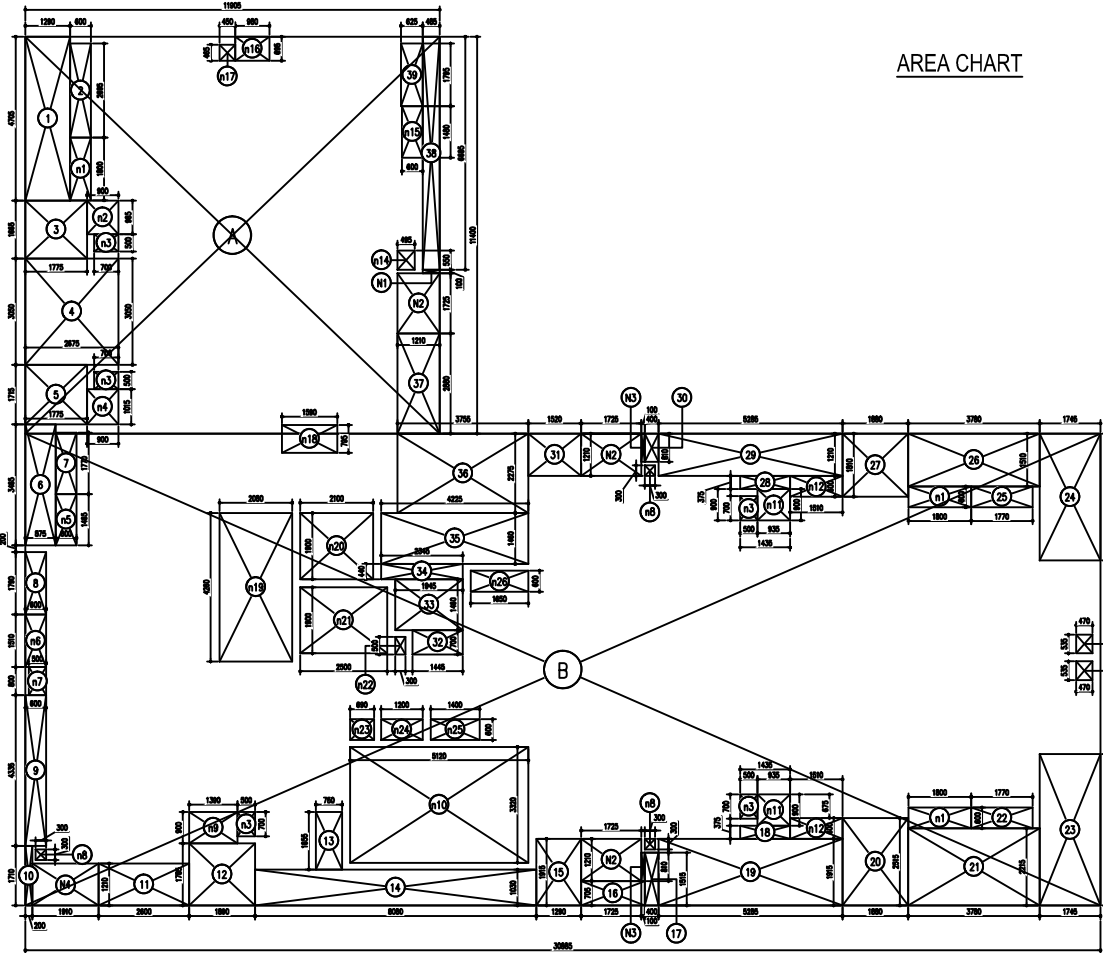

AREA CHART

FLOOR	UNIT FFL	UNIT SSL
GR. FLOOR	±0.00	-0.050
1st FLOOR	+2.950	+2.900
2nd FLOOR	+5.900	+5.850
3rd FLOOR	+8.850	+8.800
4th FLOOR	+11.800	+11.750
5th FLOOR	+14.750	+14.700
6th FLOOR	+17.700	+17.650
7th FLOOR	+20.650	+20.600
8th FLOOR	+23.600	+23.550
9th FLOOR	+26.550	+26.500
10th FLOOR	+29.500	+29.450
11th FLOOR	+32.450	+32.400
12th FLOOR	+35.400	+35.350
13th FLOOR	+38.350	+38.300
14th FLOOR	+41.300	+41.250
15th FLOOR	+44.250	+44.200
16th FLOOR	+47.200	+47.150
17th FLOOR	+50.150	+50.100
18th FLOOR	+53.100	+53.050
19th FLOOR	+56.050	+56.000
TERRACE	-	+58.950

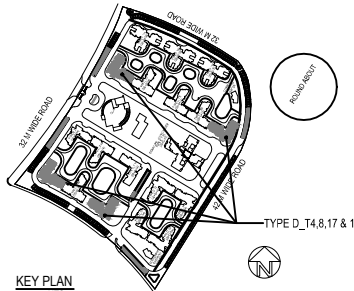

KEY PLAN

SCHEDULE OF OPENINGS

TYPE	SIZE	DESCRIPTION	CLL	UNTEL	
ED	1800X2400	ENT.DROR-ENT.LOBBY	-	+2400	
D	1200X2100	DOOR-LIVING/DINING	-	+2100	
D1	1000X2100	DOOR-BED ROOM	-	+2100	
D2	800X2100	DOOR-TOILET / WORKER	-	+2100	
D3	500X1200	DOOR-TOILET SHAF	+900	+2100	
D4	800X2400	DOOR-LIVING/DINING	-	+2400	
DW	800X2400	SLIDING DOOR	BALCONY	-	+2400
DW1	800X2400	SLIDING DOOR	BALCONY	-	+2400
DW2	800X2400	SLIDING DOOR	BALCONY	-	+2400
DW3	800X2400	SLIDING DOOR	BALCONY	-	+2400
DW4	1000X2400	DOOR	LOBBY	-	+2400
DW5	800X2400	SLIDING DOOR	BALCONY	-	+2400
DW6	1000X1650	WINDOW	-	+2400	
DW7	445X1650	WINDOW	LOBBY	-	+2400
DW8	800X2400	SLIDING DOOR-LIVING	-	+2400	
DW9	800X2100	SLIDING DOOR-KITCHEN	-	+2100	
DW10	1000X2400	DOOR-TOILET	-	+2400	
DW11	1000X2400	DOOR-TOILET	-	+2400	
DW12	1000X2400	DOOR-TOILET	-	+2400	
DW13	1000X2300	SHAF.DOOR-DINING	+1100	+2400	
DW14	1000X2300	SHAF.DOOR-F.H.C	+1100	+2400	
DW15	1000X2300	SHAF.DOOR-ELEC.	+1100	+2400	
DW16	1000X2300	SHAF.DOOR-ELEC.	+1100	+2400	
- GENERAL NOTES :
- This drawing shall only be read & not scaled
 - Building will be designed (Structures) as per relevant BS codes for earth quake resistance.
 - All dimension are in mm & levels in meter unless noted otherwise.
 - The Building shall have sprinkler system on all floors as per provision of NBC.

DRAWING TITLE:
SUBMISSION DRAWING FOR POCKET GHF
BUILDING - TYPE D, T/4.8.17 & 19
TYPICAL FLOOR PLAN WITH AREA CHART
(1st to 19th FLOOR)

PROJECT:
JAYPEE GREENS SPORTS CITY
SDZ SEC-25 YEIDA AREA

CONSULTANTS : ARCHITECTURE
RSP Design consultants
(India) Pvt. Ltd.
UNIT 607, TIME TOWER, MG ROAD, GURGAON-122002 TEL: 4706888 FAX: 4706818
HEAD OFFICE: N.O.30, MUSEUM ROAD, BANGALORE - 560 001 TEL: 25568888 FAX: 25568818
EMAIL: rsp@rspindia.net ; www.rspindia.net
CONSULTANT ARCHITECT'S SIGNATURE

ARCHITECT'S SIGNATURE

OWNER'S SIGNATURE

OWNER:
JAYPEE SPORTS INTERNATIONAL LTD.
SECTOR 128, NOIDA

JOB NO.

SCALE :
1:100

DATE :
20-10-12

DRAWING NO.
JPGSC-SUB-GHF-401

REVISION NO.
0

YAMUNA EXPRESSWAY INDUSTRIAL DEVELOPMENT AUTHORITY:

ASSOCIATE ARCHITECT ARCHITECT CHIEF ARCHITECT