


GROUND FLOOR
AT LVL (+900)

EIA SUBMISSION DRAWING


PLOT NO. C2

DATE	REV.	DESCRIPTION
PROJECT :		
C-03 COMMERCIAL GREATER NOIDA		
ARCHITECT :		
 architects interior designers & planners studio: 6th Floor, B-99, sector-63, Noida - 201301, U.P. phone: 9120-4206253, email: amingangli@hotmail.com website: www.modarchindia.in		
MEP CONSULTANT:		
UDAYAN CHAUDHARI & ASSOCIATES PVT. LTD. Baba Heights, 111, Okhla Industrial Estate, Phase-III New Delhi-110020 Tel No: 011-454141525 Email: udayanchaudhari@gmail.com		
DATE	SCALE	SHEET SIZE
15.04.2024		
DEALT BY	CHECKED BY	APPROVED BY
JITENDER	NASIR	AJAY KUMAR
DRAWING ISSUED FOR:-		SEAL
FOR APPROVAL		
TENDER		
GOOD FOR CONSTRUCTION		
ADVANCE COPY		
DRAWING TITLE		NORTH
11KV METER & RMU PANEL ROOM LAYOUT OF SITE PLAN		
DRAWING NO.		REVISION
EL-04		

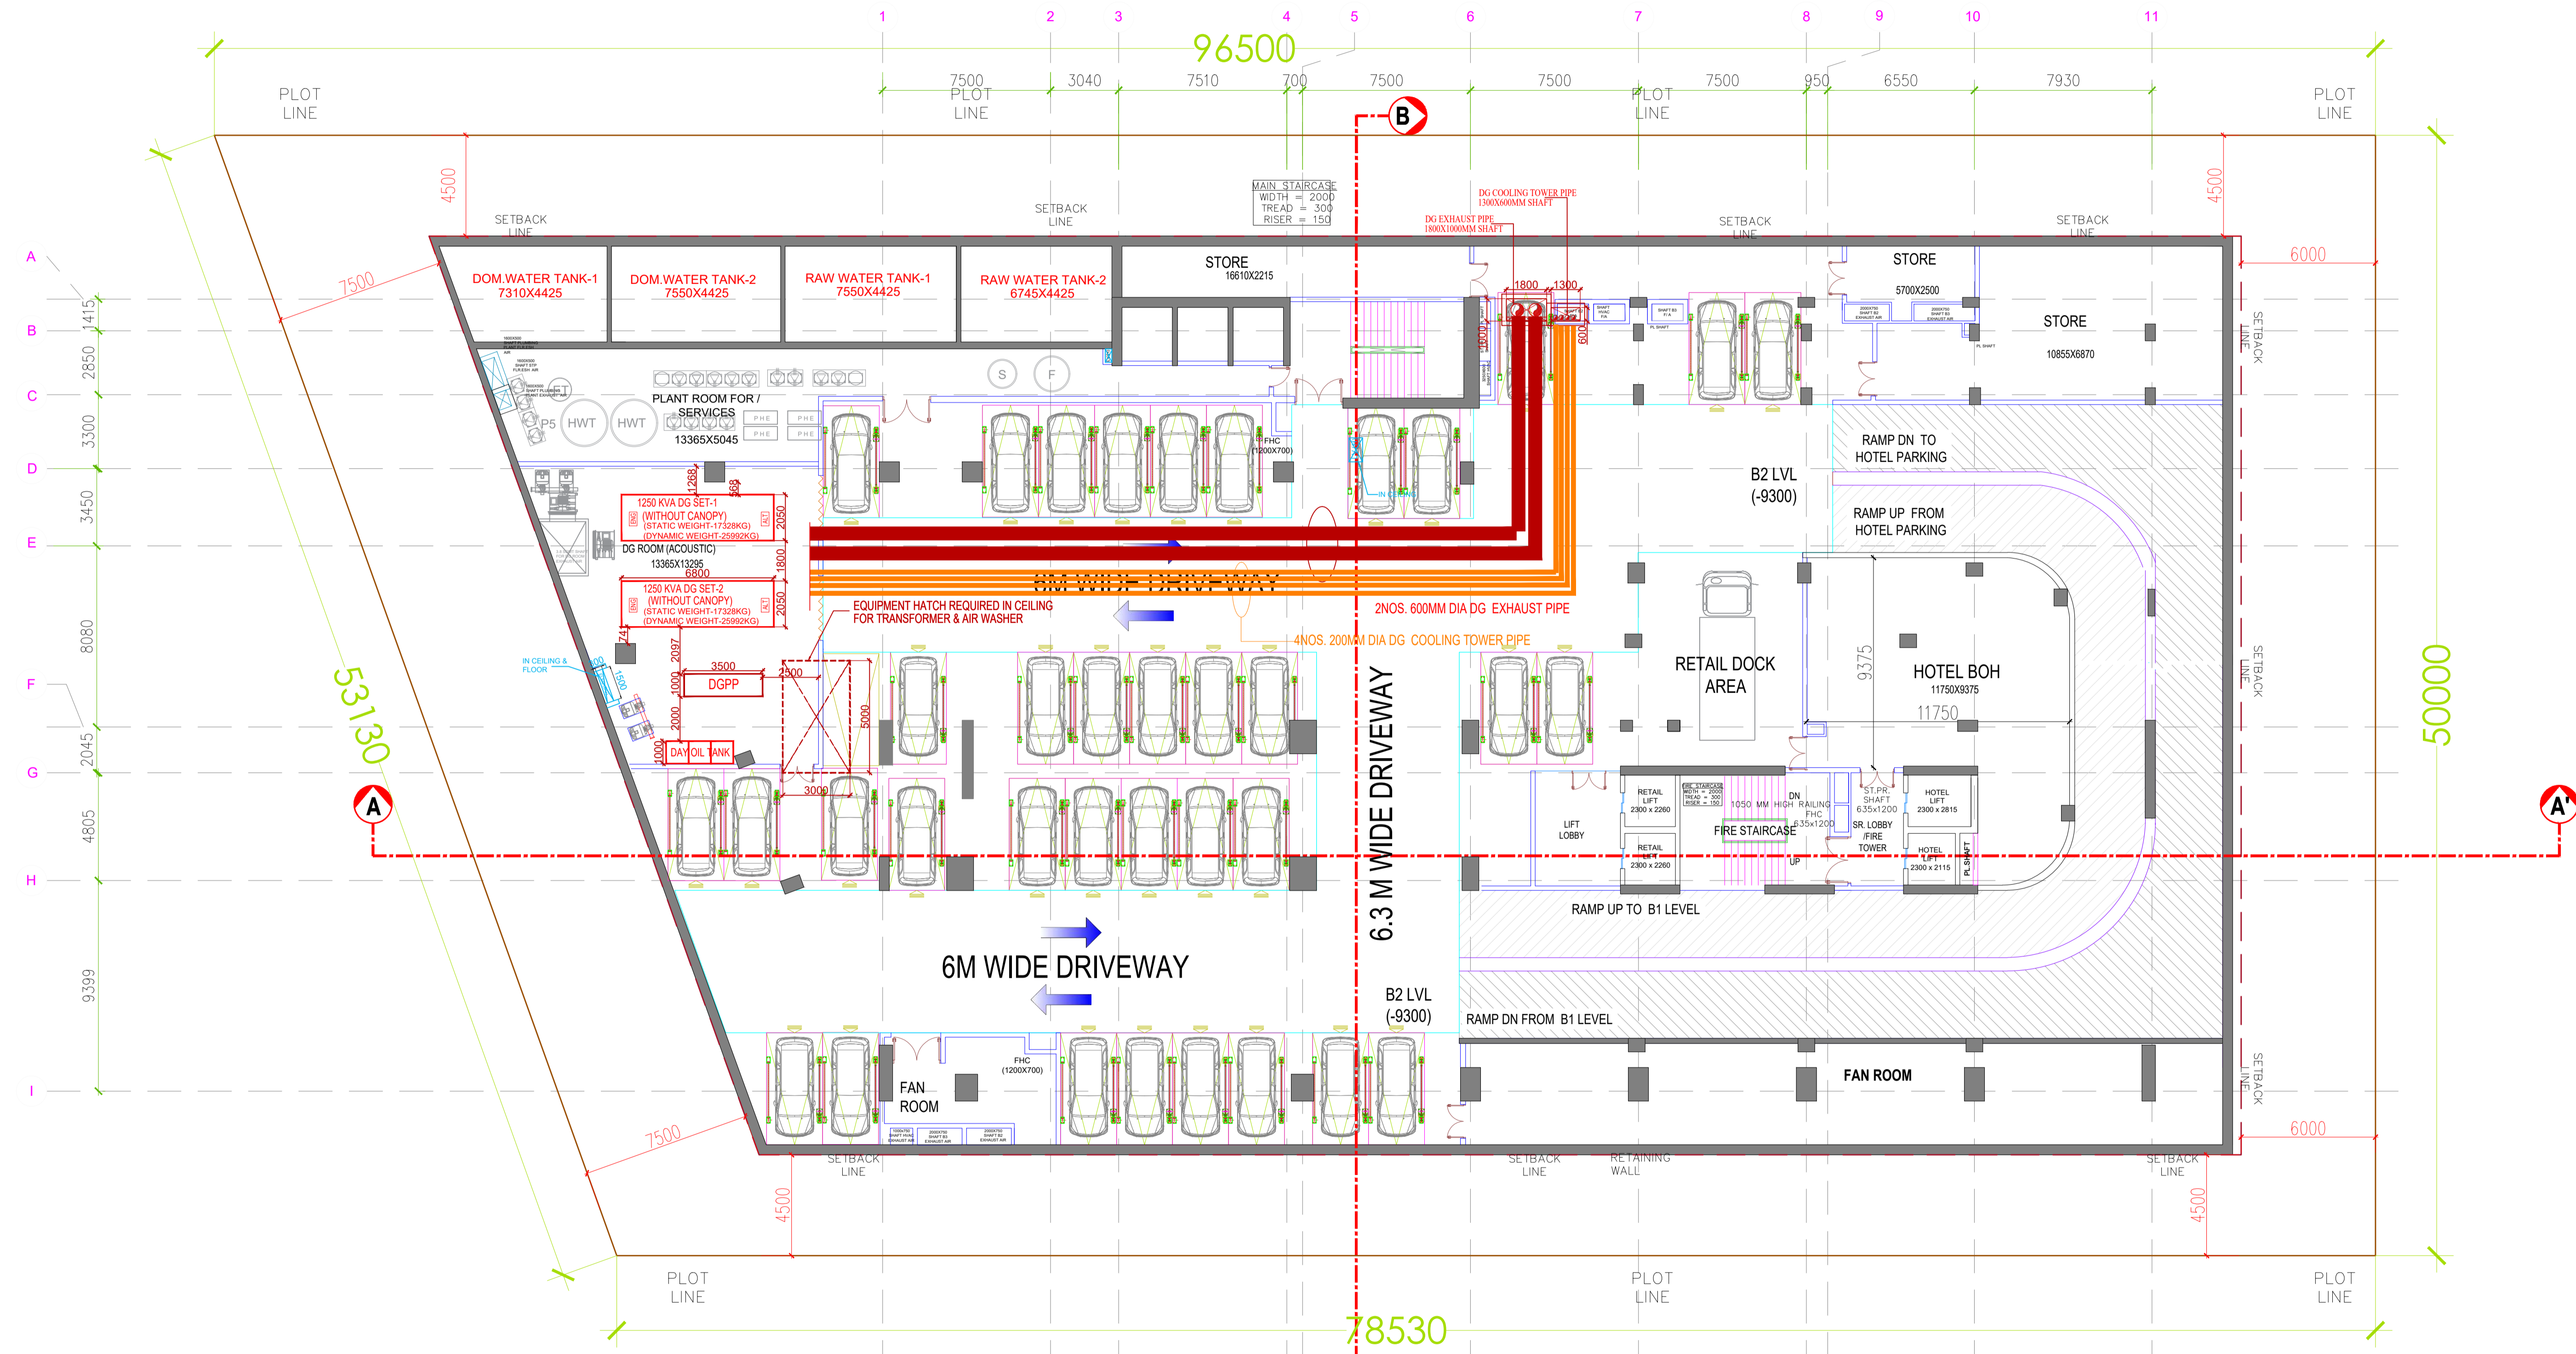


BASEMENT -02
AT LVL (-9300)

EIA SUBMISSION DRAWING

DATE	REV.	DESCRIPTION
PROJECT :		
C-03 COMMERCIAL GREATER NOIDA		
ARCHITECT :		
 architects interior designers & planners studio: 3rd floor, B-99, sector-63, Noida - 201301, U.P. phone: 9120-4206253, email: aminganguli@hotmail.com website: www.modarchindia.in		
MEP CONSULTANT:		
UDAYAN CHAUDHARI & ASSOCIATES PVT. LTD. Baba Heights, 111, Okhla Industrial Estate, Phase-III New Delhi-110020 Tel No: 011-45141825 Email: udayanchaudhari@gmail.com		
DATE	SCALE	SHEET SIZE
15.04.2024		
DEALT BY	CHECKED BY	APPROVED BY
JITENDER	NASIR	AJAY KUMAR
DRAWING ISSUED FOR:-		SEAL
FOR APPROVAL		
TENDER		
GOOD FOR CONSTRUCTION		
ADVANCE COPY		
DRAWING TITLE		NORTH
DG SETS ROOM LAYOUT OF 2nd BASEMENT		
DRAWING NO.		REVISION
EL-02		

BASEMENT -01
AT LVL (-4500)

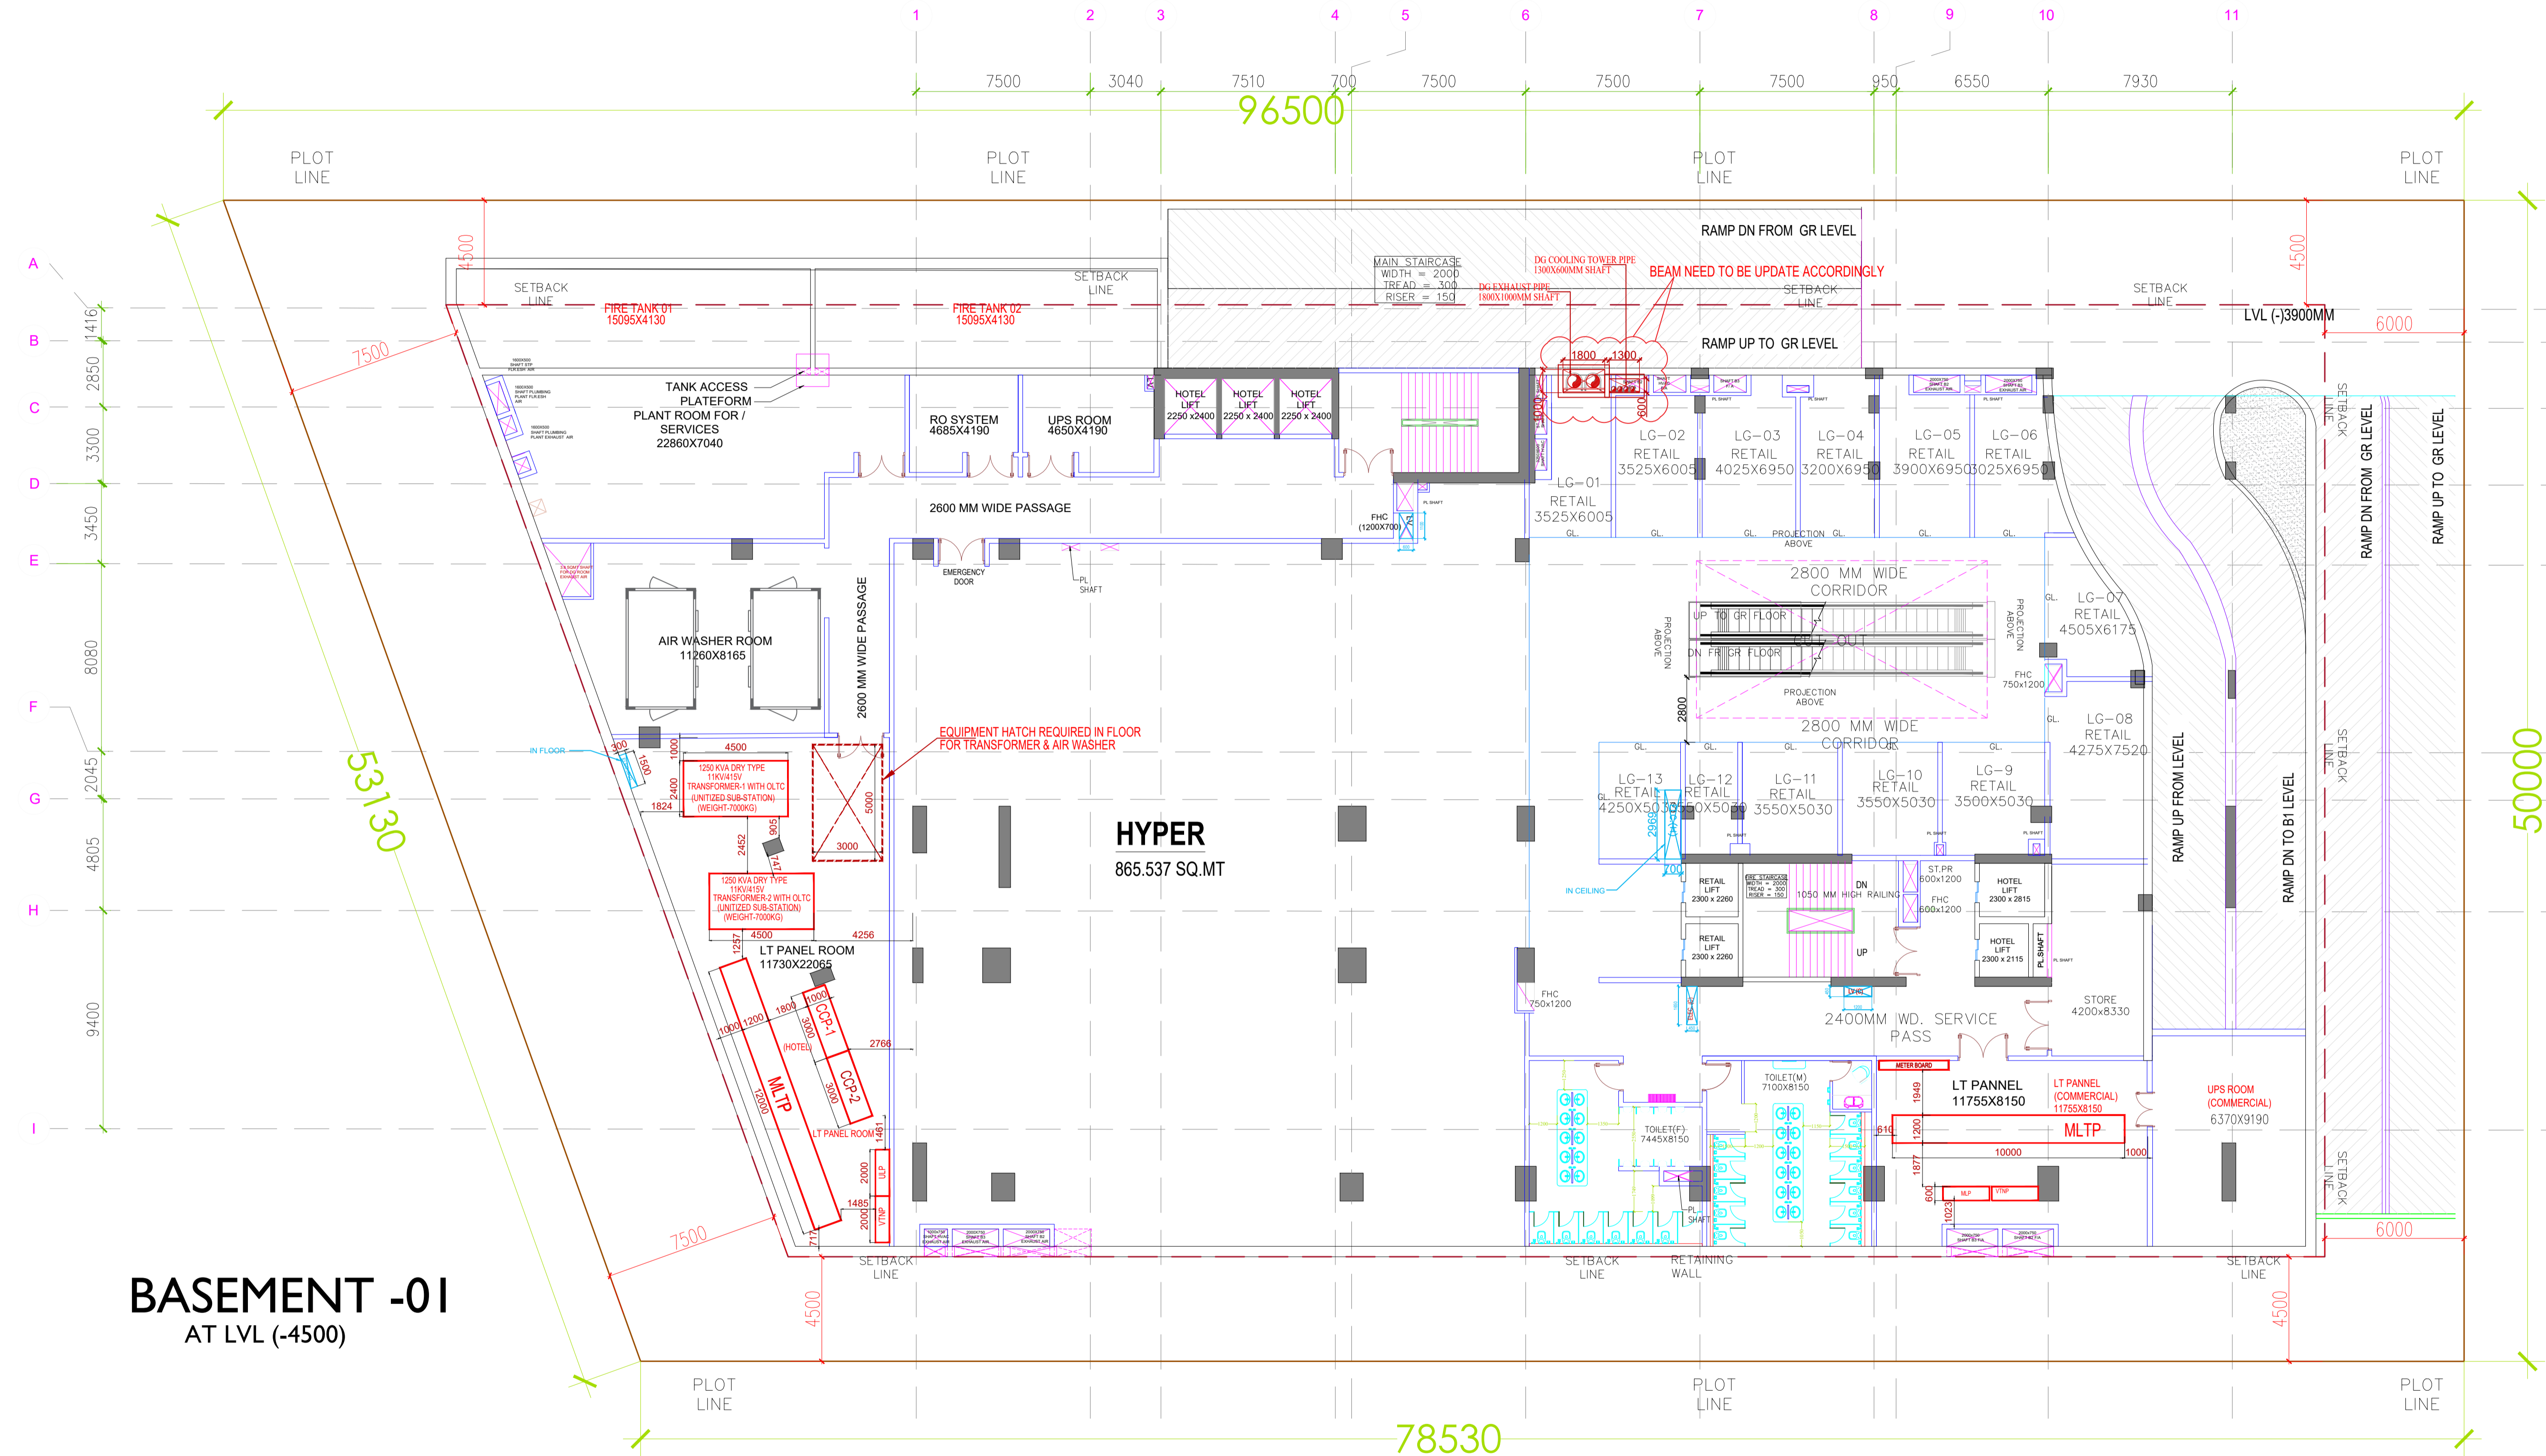

EIA SUBMISSION DRAWING

DATE	REV.	DESCRIPTION
PROJECT :		
C-03 COMMERCIAL GREATER NOIDA		
ARCHITECT :		
 architects interior designers & planners studio: 6th floor, B-99, sector-63, Noida - 201301, U.P. phone: 0120-4206253, email: amitgargal@rediffmail.com website: www.modarchindia.in		
MEP CONSULTANT:		
UDAYAN CHAUDHARI & ASSOCIATES PVT. LTD. Baba Heights, 111, Okhla Industrial Estate, Phase-III New Delhi-110020 Tel No: 011-45141825 Email: udayan.chaudhari@gmail.com		
DATE	SCALE	SHEET SIZE
15.04.2024		
DEALT BY	CHECKED BY	APPROVED BY
JITENDER	NASIR	AJAY KUMAR
DRAWING ISSUED FOR:-		SEAL
FOR APPROVAL		
TENDER		
GOOD FOR CONSTRUCTION		
ADVANCE COPY		
DRAWING TITLE		NORTH
11KV SUB-STATION & MLTP ROOM LAYOUT OF 1st BASEMENT		
DRAWING NO.		REVISION
EL-03		