


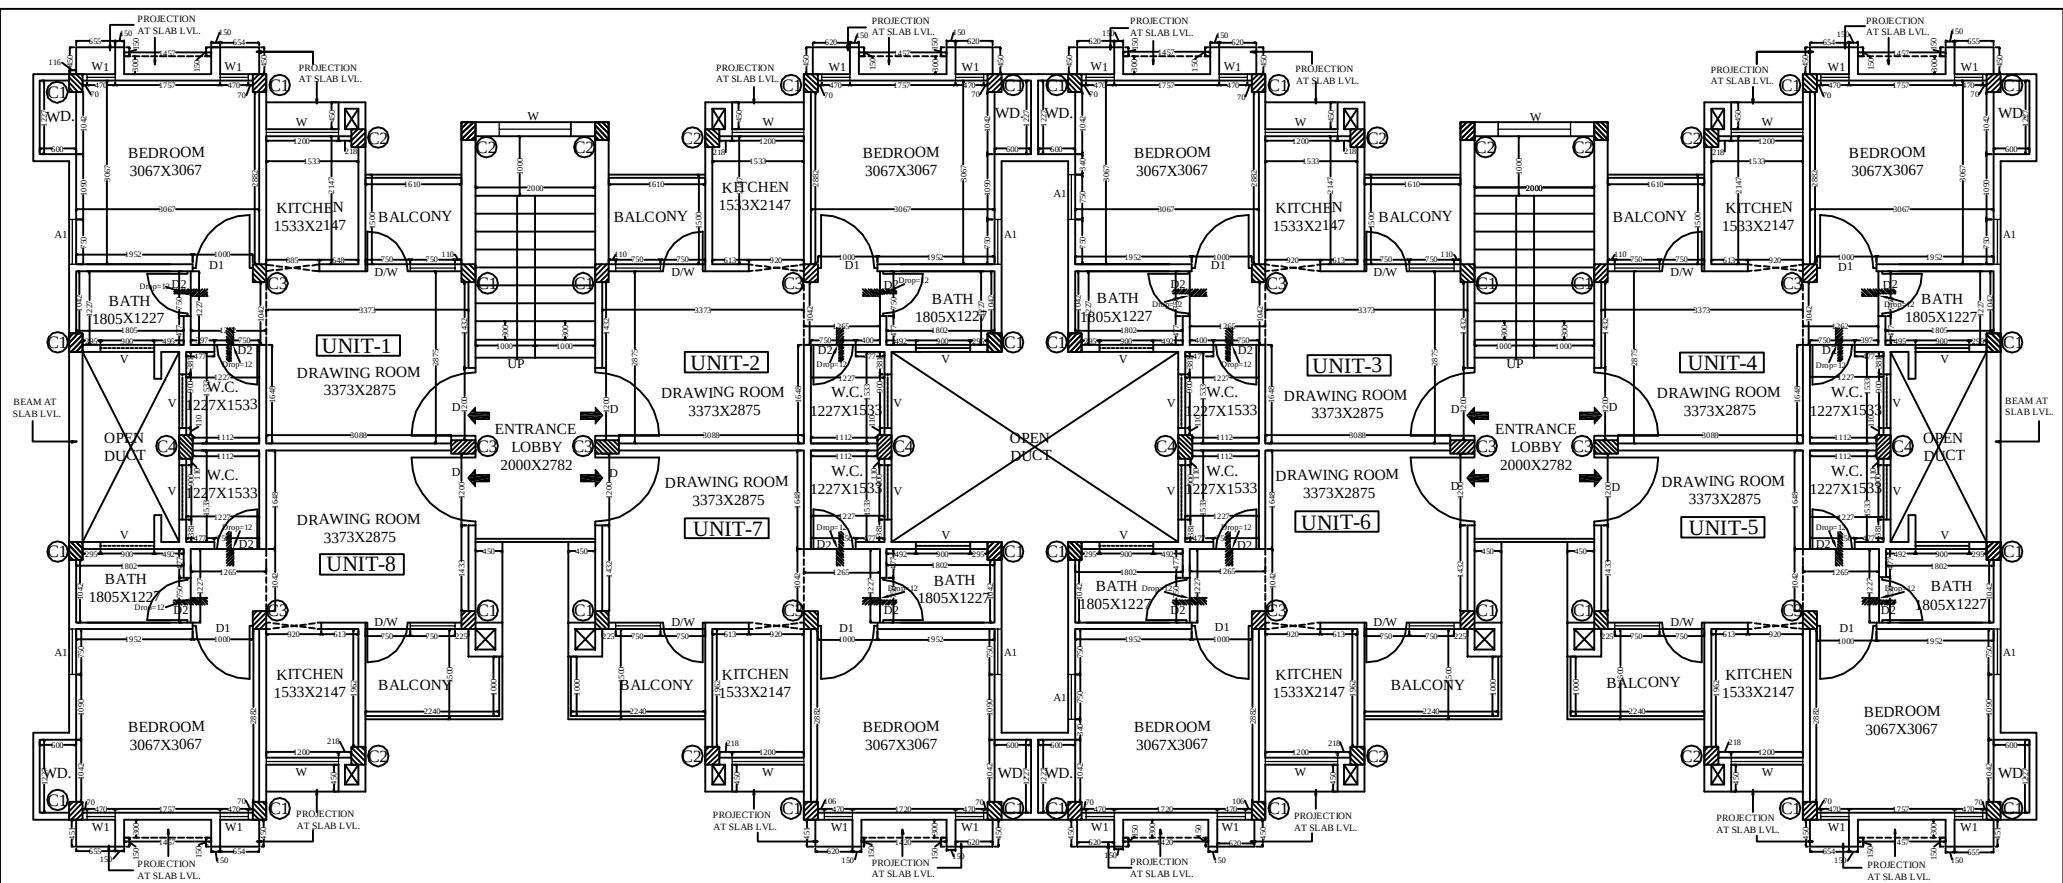

FIRST FLOOR PLAN (BLOCK-B)

SCHEDULE OF OPENING (REF. FFL. AS LVL±0)

DOOR	SIZE		CILL	LINTEL	NOS.
	WIDTH	HEIGHT			
DOOR-D	1200	+2100	FFL.	+2100	8
DOOR-D1	1000	+2100	FFL.	+2100	8
DOOR-D2	750	+2100	FFL.	+2100	16
DOOR-D/W	1500	+2100	FFL.	+2100	8

WINDOW					
WINDOW-W	1200	+1100	+1000	+2100	8
WINDOW-W1	470	+1350	+750	+2100	16
AC(OPENING)-A1	750	+640	+1460	+2100	8
VENTILATOR					
VENTILATOR-V	900	+600	+2100	+2700	16

PROJECT:-
PROPOSED AFFORDABLE HOUSING AT ARAZI BHUMIDHARI NO.-275/1 AND ARAZI NO. 277 AND ARAZI BHUMIDHARI NO. 278/1 MAUZA NEWADA SAMOGAR PRAGANA ARAIL TEHSIL-KARCHHANA,DISST-ALLAHABAD.



BLOCK-B
FIRST FLOOR PLAN

SHEET TITLE

SHEET NO.

BLOCK-B

SMT. RAM KUMARI MISHRA W/O MR. SURENDRA KUMAR MISHRA

OWNER

ARCHITECT