



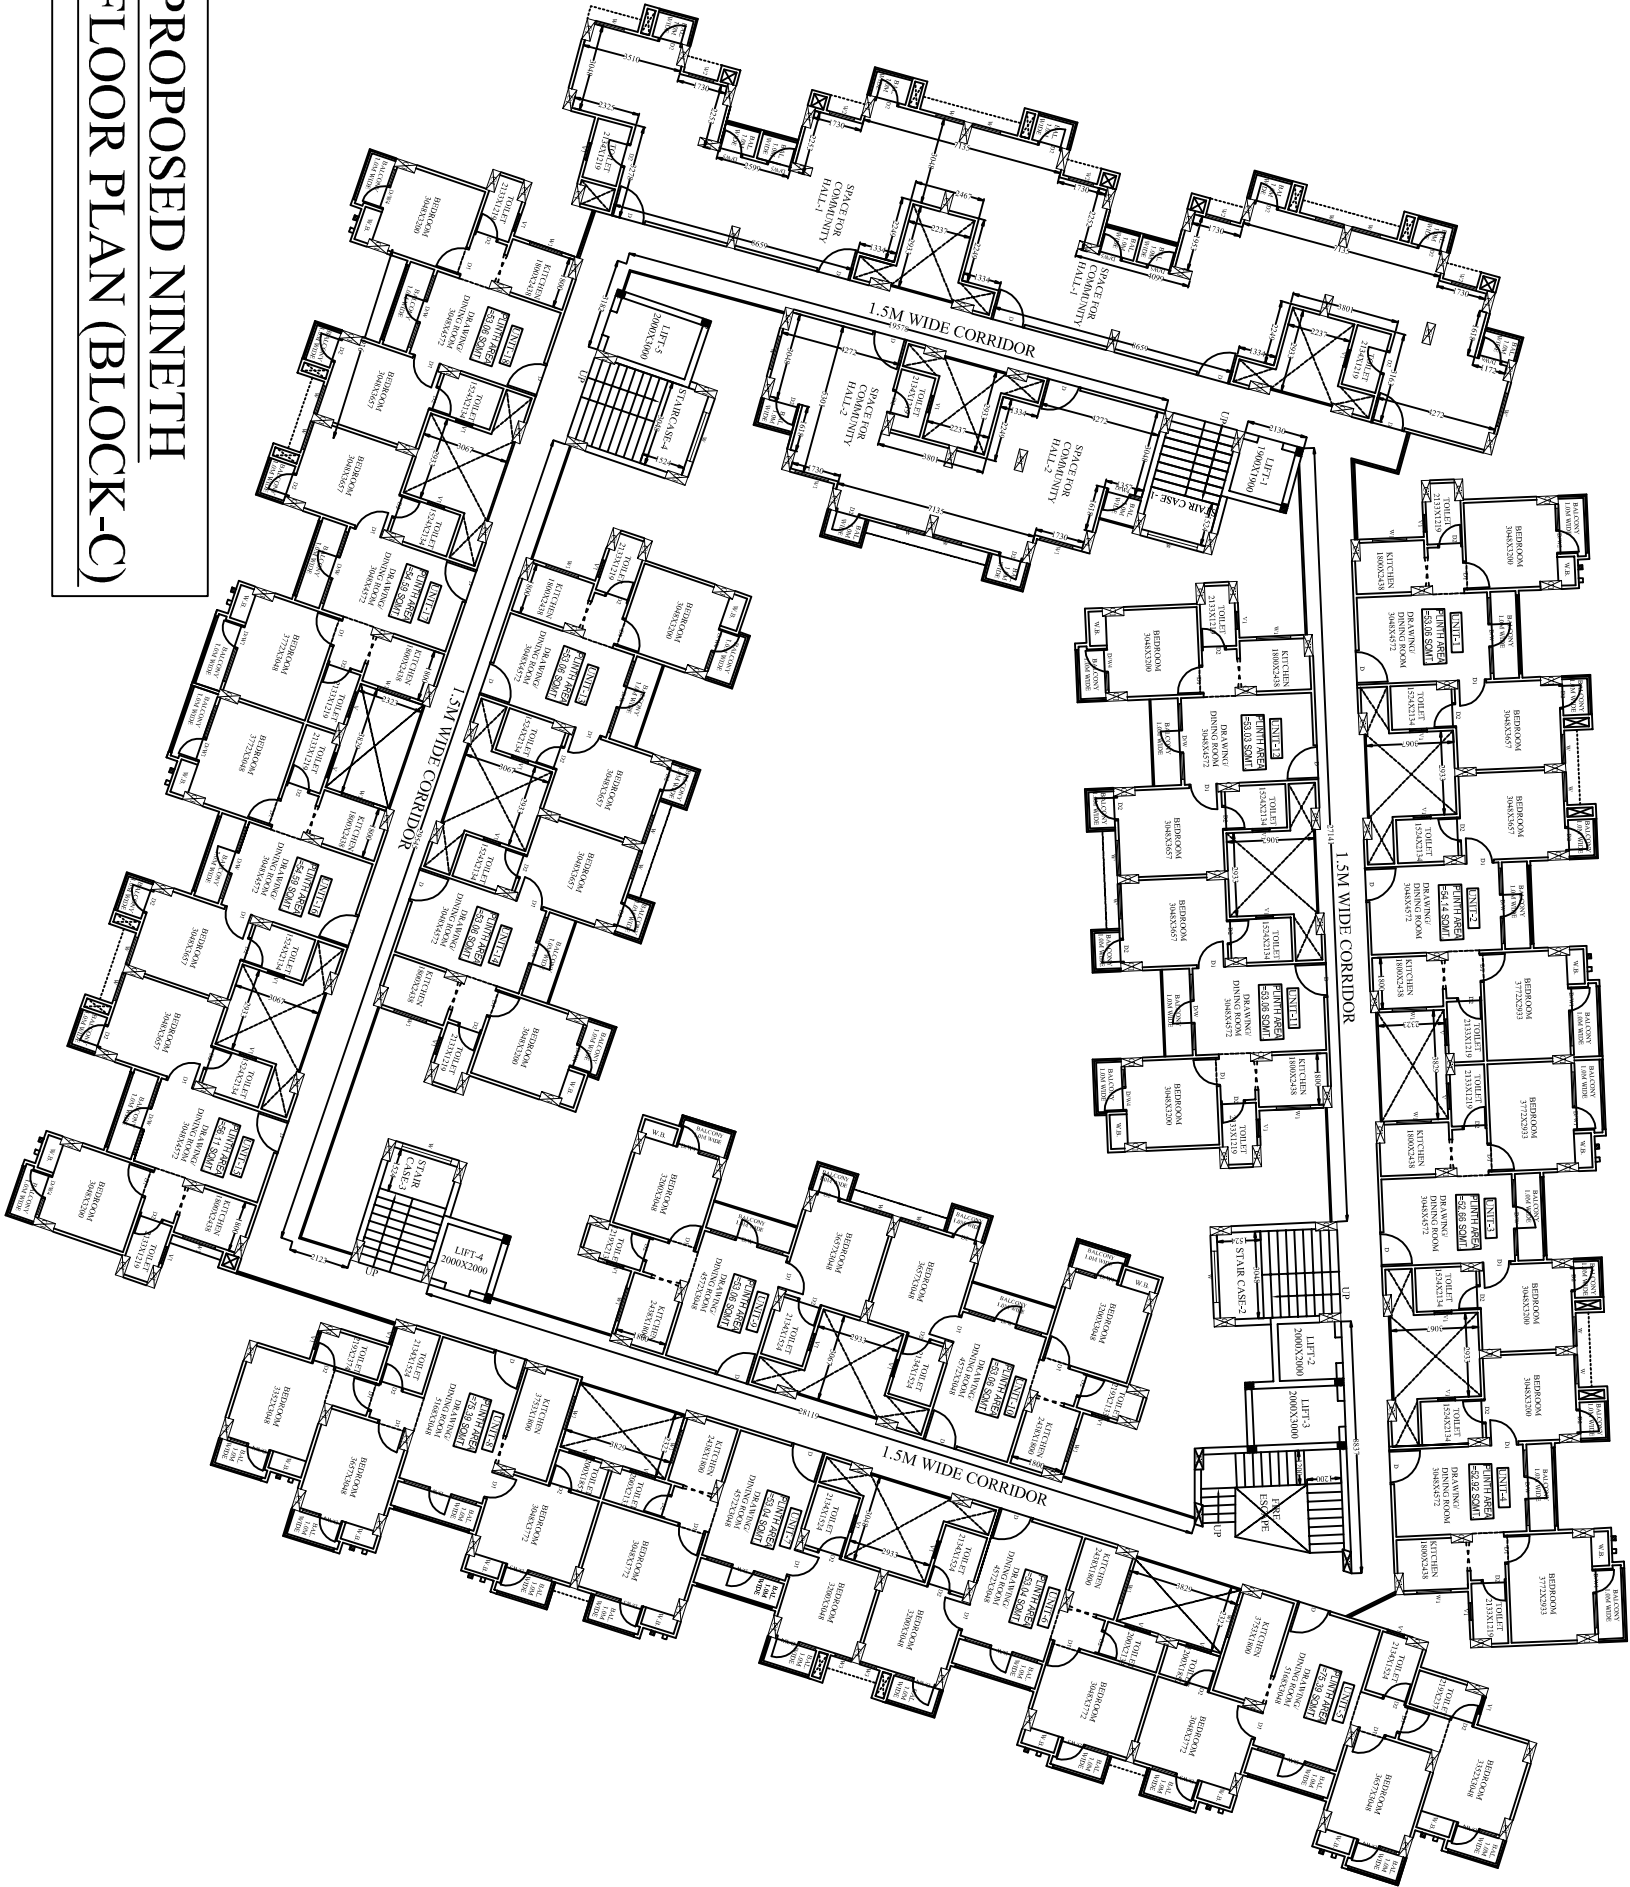

PROPOSED NINTH
FLOOR PLAN (BLOCK-C)

PROJECT:-
PROPOSED/REVISED AND EXTENSION OF LIG/EWS
AFFORDABLE GROUP HOUSING AT ARAZI BHUMIDHARI
NO.-275/1 AND ARAZI NO. 277 AND ARAZI BHUMIDHARI
NO. 278/1 MAUZA NEWADA SAMOGAR PRAGANA ARAIL
TEHSIL-KARCHHANA, DISTT.-ALLAHABAD.

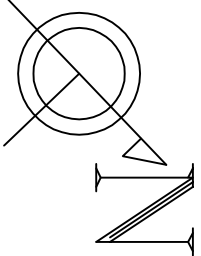

NINTH FLOOR PLAN AND AREA
STATEMENT OF (BLOCK-C)

SHEET TITLE

BLOCK-C

SHEET NO.-02

NINTH FLOOR UNIT/AREA STATEMENT DETAIL : (BLOCK-C)

S.NO.	UNIT NO.	PARTICULAR	PLINTH AREA				BUL TUP AREA				SUP. BUA. AREA (B.U.A.+E.C.A.)	NO. OF UNITS AT FLOOR	TOTAL NO. OF UNITS (1ST, TO 8TH.)
			SCQMT.	SQ.FT.	SCQMT.	SQ.FT.	SCQMT.	SQ.FT.	SCQMT.	SQ.FT.			
1	UNIT-C1	2BHK	53.07	571.25	60.49	651.11	74.78	804.93				1	1
2	UNIT-C2	2BHK	54.14	582.76	62.15	668.98	76.44	822.80				1	1
3	UNIT-C3	2BHK	52.67	566.94	60.68	653.16	74.97	806.98				1	1
4	UNIT-C4	2BHK	52.93	569.74	60.99	656.50	75.28	810.31				1	1
5	UNIT-C5	3BHK	75.40	811.61	86.77	933.99	101.06	1087.81				1	1
6	UNIT-C6	2BHK	53.04	570.92	60.80	654.45	75.09	808.27				1	1
7	UNIT-C7	2BHK	53.04	570.92	60.80	654.45	75.09	808.27				1	1
8	UNIT-C8	2BHK	75.40	811.61	86.77	933.99	101.06	1087.81				1	1
9	UNIT-C9	2BHK	53.07	571.25	60.37	649.82	74.66	803.64				1	1
10	UNIT-C10	2BHK	53.07	571.25	60.37	649.82	74.66	803.64				1	1
11	UNIT-C11	2BHK	53.07	571.25	60.37	649.82	74.66	803.64				1	1
12	UNIT-C12	2BHK	53.07	571.25	60.41	650.25	74.70	804.07				1	1
15	UNIT-C13	3BHK	53.07	571.25	60.37	649.82	74.66	803.64				1	1
16	UNIT-C14	2BHK	53.07	571.25	60.37	649.82	74.66	803.64				1	1
17	UNIT-C15	2BHK	53.07	571.25	60.41	650.25	74.70	804.07				1	1
18	UNIT-C16	3BHK	54.59	587.61	62.61	673.93	76.90	827.75				1	1
19	UNIT-C17	2BHK	54.59	587.61	62.61	673.93	76.90	827.75				1	1
20	UNIT-C18	2BHK	53.07	571.25	60.41	650.25	74.70	804.07				1	1
21	COMMUNITY HALL-1		169.44	1823.85	183.49	1975.09	0	0.00				1	1
22	COMMUNITY HALL-2		88.06	732.60	73.66	792.88	0.00	0.00				1	1
35	GRAND TOTAL SUPER AREA										1404.97	15123.097	20

M/S NARAYAN INFRAHIGHT PVT. LTD.
794 A/1, SOHABATIYABAD,ALLAHABAD.
THROUGH DIRECTOR SMT. RAM KUMARI
MISHRA AND OTHERS

CONSULTANT :-

ARCON

AR. AKHILESHWAR SINGH
OFF:LOTUS APARTMENT, TASHKAND MARG, CIVIL LINES, ALLD.
TEL: +91-9415214329