


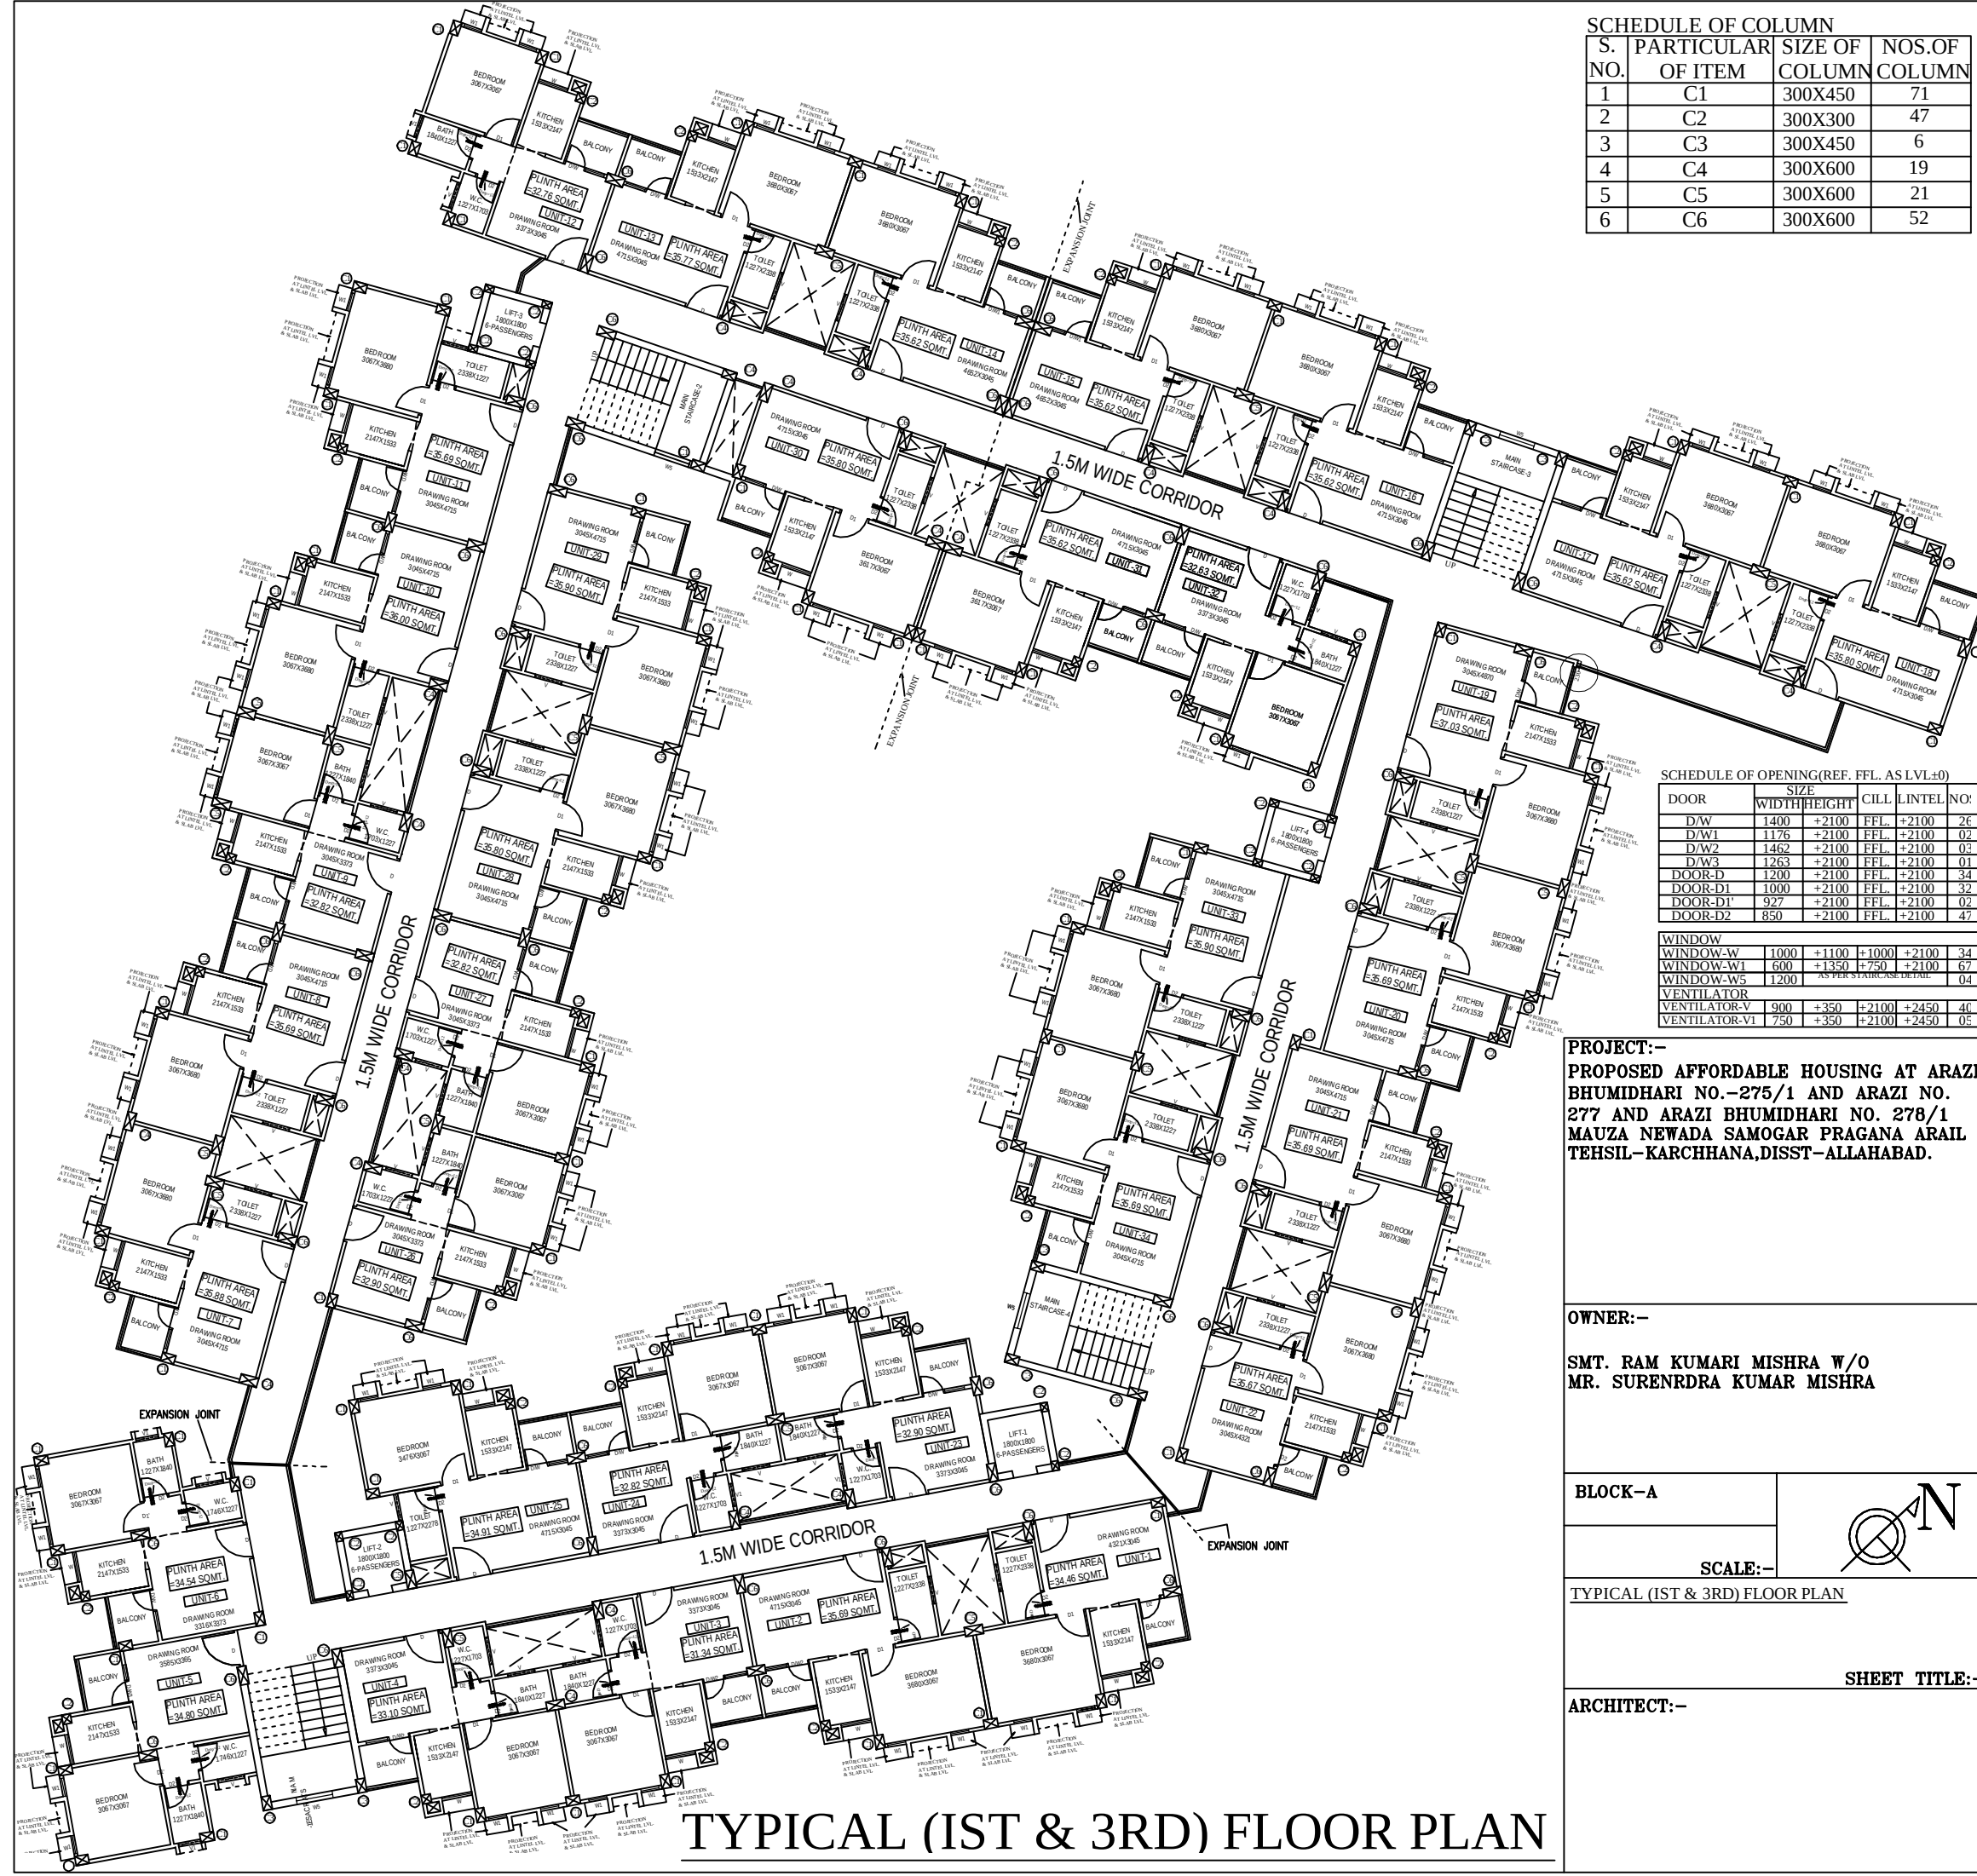

SCHEDULE OF COLUMN			
S. NO.	PARTICULAR OF ITEM	SIZE OF COLUMN	NOS.OF COLUMN
1	C1	300X450	71
2	C2	300X300	47
3	C3	300X450	6
4	C4	300X600	19
5	C5	300X600	21
6	C6	300X600	52

SCHEDULE OF OPENING(REF. FFL. AS LVL±0)					
DOOR	SIZE		CILL	LINTEL	NO.
	WIDTH	HEIGHT			
D/W	1400	+2100	F.F.L.	+2100	26
D/W1	1176	+2100	F.F.L.	+2100	02
D/W2	1462	+2100	F.F.L.	+2100	03
D/W3	1263	+2100	F.F.L.	+2100	01
DOOR-D	1200	+2100	F.F.L.	+2100	34
DOOR-D1	1000	+2100	F.F.L.	+2100	32
DOOR-D1'	927	+2100	F.F.L.	+2100	02
DOOR-D2	850	+2100	F.F.L.	+2100	47
WINDOW					
WINDOW-W	1000	+1100	+1000	+2100	34
WINDOW-W1	600	+1350	+750	+2100	67
WINDOW-W5	1200	AS PER STAIRCASE DETAIL			04
VENTILATOR					
VENTILATOR-V	900	+350	+2100	+2450	40
VENTILATOR-V1	750	+350	+2100	+2450	05

PROJECT:-
PROPOSED AFFORDABLE HOUSING AT ARAZI BHUMIDHARI NO.-275/1 AND ARAZI NO. 277 AND ARAZI BHUMIDHARI NO. 278/1 MAUZA NEWADA SAMOGAR PRAGANA ARAIL TEHSIL-KARCHHANA,DISST-ALLAHABAD.

OWNER:-
SMT. RAM KUMARI MISHRA W/O MR. SURENRDRA KUMAR MISHRA

BLOCK-A



SCALE:-

TYPICAL (1ST & 3RD) FLOOR PLAN

SHEET TITLE:-

ARCHITECT:-

TYPICAL (1ST & 3RD) FLOOR PLAN