



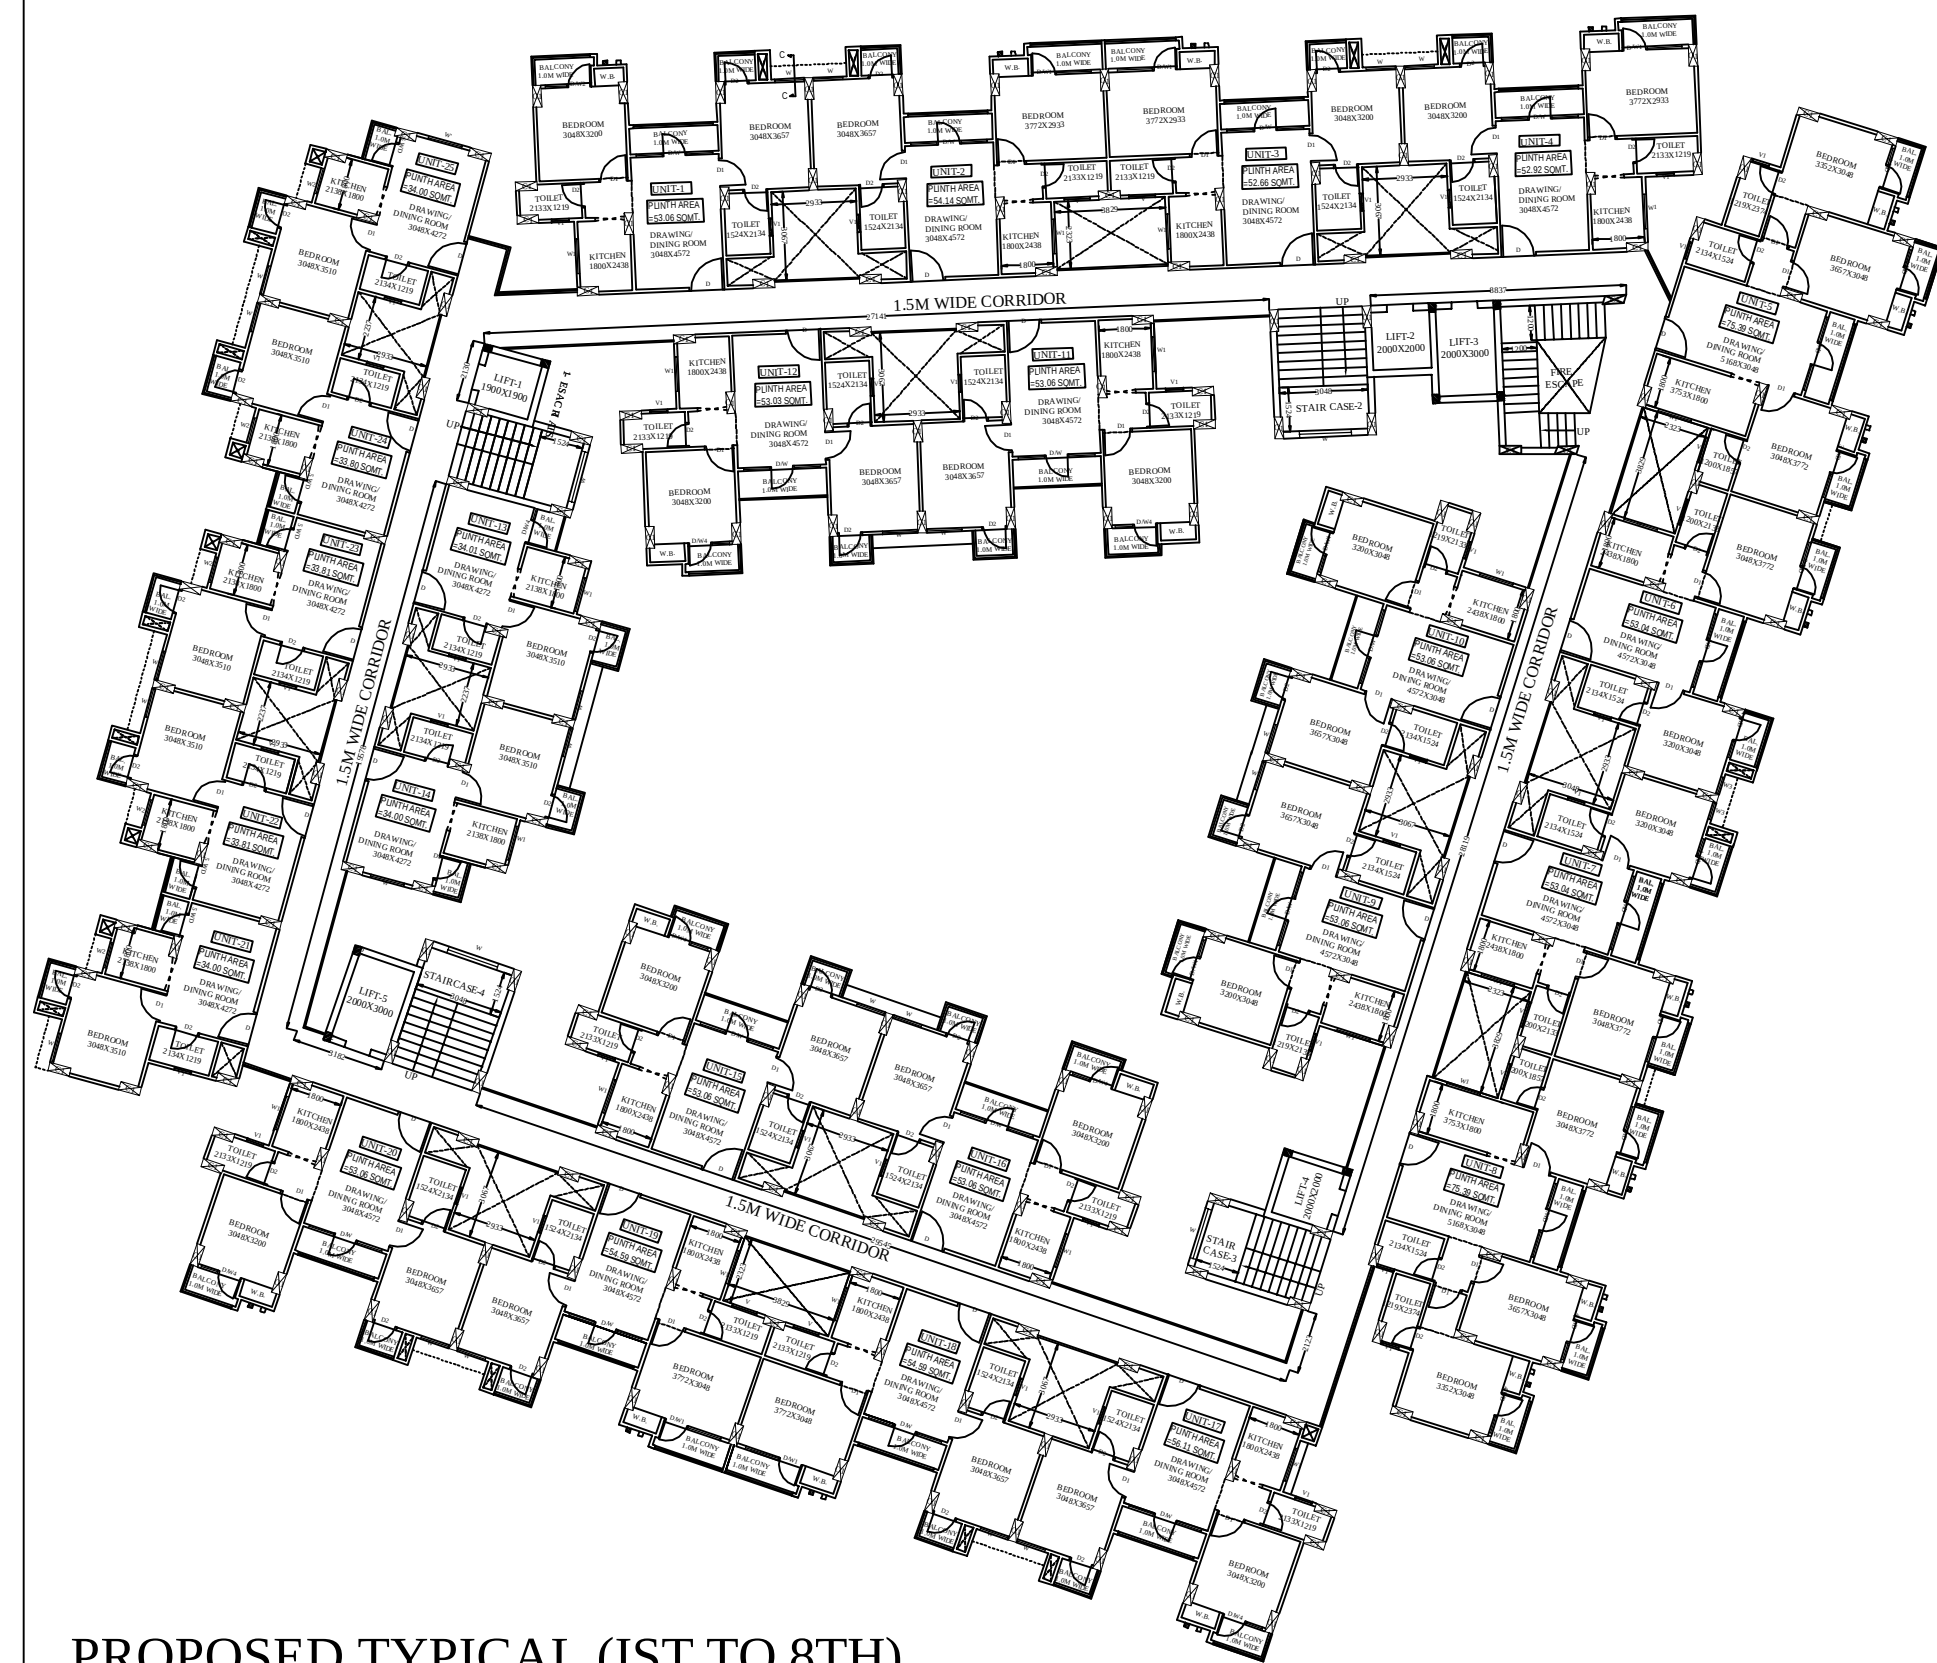

PROPOSED TYPICAL (1ST TO 8TH)
FLOOR PLAN (BLOCK-C)

TYPICAL (1ST TO 8TH.) FLOOR UNIT/AREA STATEMENT DETAIL : (BLOCK-C)										
S.NO.	UNIT NO.	PARTICULAR	PLINTH AREA		BUILTUP AREA		SUP. BUA. AREA (B.U.A.+E.C.A.)		NO. OF UNITS AT (EACH FLOOR)	TOTAL NO. OF UNITS (1ST, TO 8TH.)
			SQMT.	SQFT.	SQMT.	SQFT.	SQMT.	SQFT.		
1	UNIT-C1	2BHK	53.07	571.25	60.49	651.11	74.78	804.93	1	8
2	UNIT-C2	2BHK	54.14	582.76	62.15	668.98	76.44	822.80	1	8
3	UNIT-C3	2BHK	52.67	566.94	60.68	653.16	74.97	806.98	1	8
4	UNIT-C4	2BHK	52.93	569.74	60.99	656.50	75.28	810.31	1	8
5	UNIT-C5	3BHK	75.40	811.61	86.77	933.99	101.06	1087.81	1	8
6	UNIT-C6	2BHK	53.04	570.92	60.80	654.45	75.09	808.27	1	8
7	UNIT-C7	2BHK	53.04	570.92	60.80	654.45	75.09	808.27	1	8
8	UNIT-C8	2BHK	75.40	811.61	86.77	933.99	101.06	1087.81	1	8
9	UNIT-C9	2BHK	53.07	571.25	60.37	649.82	74.66	803.64	1	8
10	UNIT-C10	2BHK	53.07	571.25	60.37	649.82	74.66	803.64	1	8
11	UNIT-C11	2BHK	53.07	571.25	60.37	649.82	74.66	803.64	1	8
12	UNIT-C12	2BHK	53.07	571.25	60.41	650.25	74.70	804.07	1	8
13	UNIT-C13	1BHK	34.06	366.62	36.80	396.12	51.09	549.93	1	8
14	UNIT-C14	1BHK	34.00	365.98	36.86	396.76	51.15	550.58	1	8
15	UNIT-C15	3BHK	53.07	571.25	60.37	649.82	74.66	803.64	1	8
16	UNIT-C16	2BHK	53.07	571.25	60.37	649.82	74.66	803.64	1	8
17	UNIT-C17	2BHK	53.07	571.25	60.41	650.25	74.70	804.07	1	8
18	UNIT-C18	3BHK	54.59	587.61	62.61	673.93	76.90	827.75	1	8
19	UNIT-C19	2BHK	54.59	587.61	62.61	673.93	76.90	827.75	1	8
20	UNIT-C20	2BHK	53.07	571.25	60.41	650.25	74.70	804.07	1	8
21	UNIT-C21	1BHK	34.00	365.98	36.86	396.76	51.15	550.58	1	8
22	UNIT-C22	1BHK	33.81	363.93	36.61	394.07	50.90	547.89	1	8
23	UNIT-C23	1BHK	33.81	363.93	36.61	394.07	50.90	547.89	1	8
24	UNIT-C24	1BHK	33.81	363.93	36.61	394.07	50.90	547.89	1	8
25	UNIT-C25	1BHK	34.00	365.98	36.86	396.76	51.15	550.58	1	8
35	GRAND TOTAL SUPER AREA						1762.21	18968.428		200

PROJECT:-
PROPOSED/REVISED AND EXTENSION OF LIG/EWS
AFFORDABLE GROUP HOUSING AT ARAZI BHUMIDHARI
NO.-275/1 AND ARAZI NO. 277 AND ARAZI BHUMIDHARI
NO. 278/1 MAUZA NEWADA SAMOGAR PRAGANA ARAIL
TEHSIL-KARCHHANA, DISTT.-ALLAHABAD.

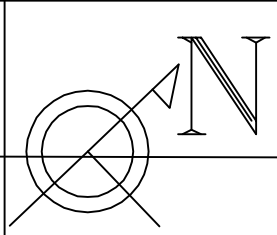

PROPOSED TYPICAL (1ST TO 8TH.)
FLOOR PLAN & AREA STATEMENT
SHEET TITLE

BLOCK-C

SHEET NO.-00

M/S NARAYAN INFRAHIGHT PVT. LTD.
794 A/1, SOHABATIYABAD,ALLAHABAD.
THROUGH DIRECTOR SMT. RAM KUMARI
MISHRA AND OTHERS

OWNER

CONSULTANT :-

ARCONS
AR. AKHILESHWAR SINGH

OFF:LOTUS APARTMENT, TASHKAND MARG, CIVIL LINES, ALLD.
TEL: +91-9415214329