


D.D.STAGE
TOWER A

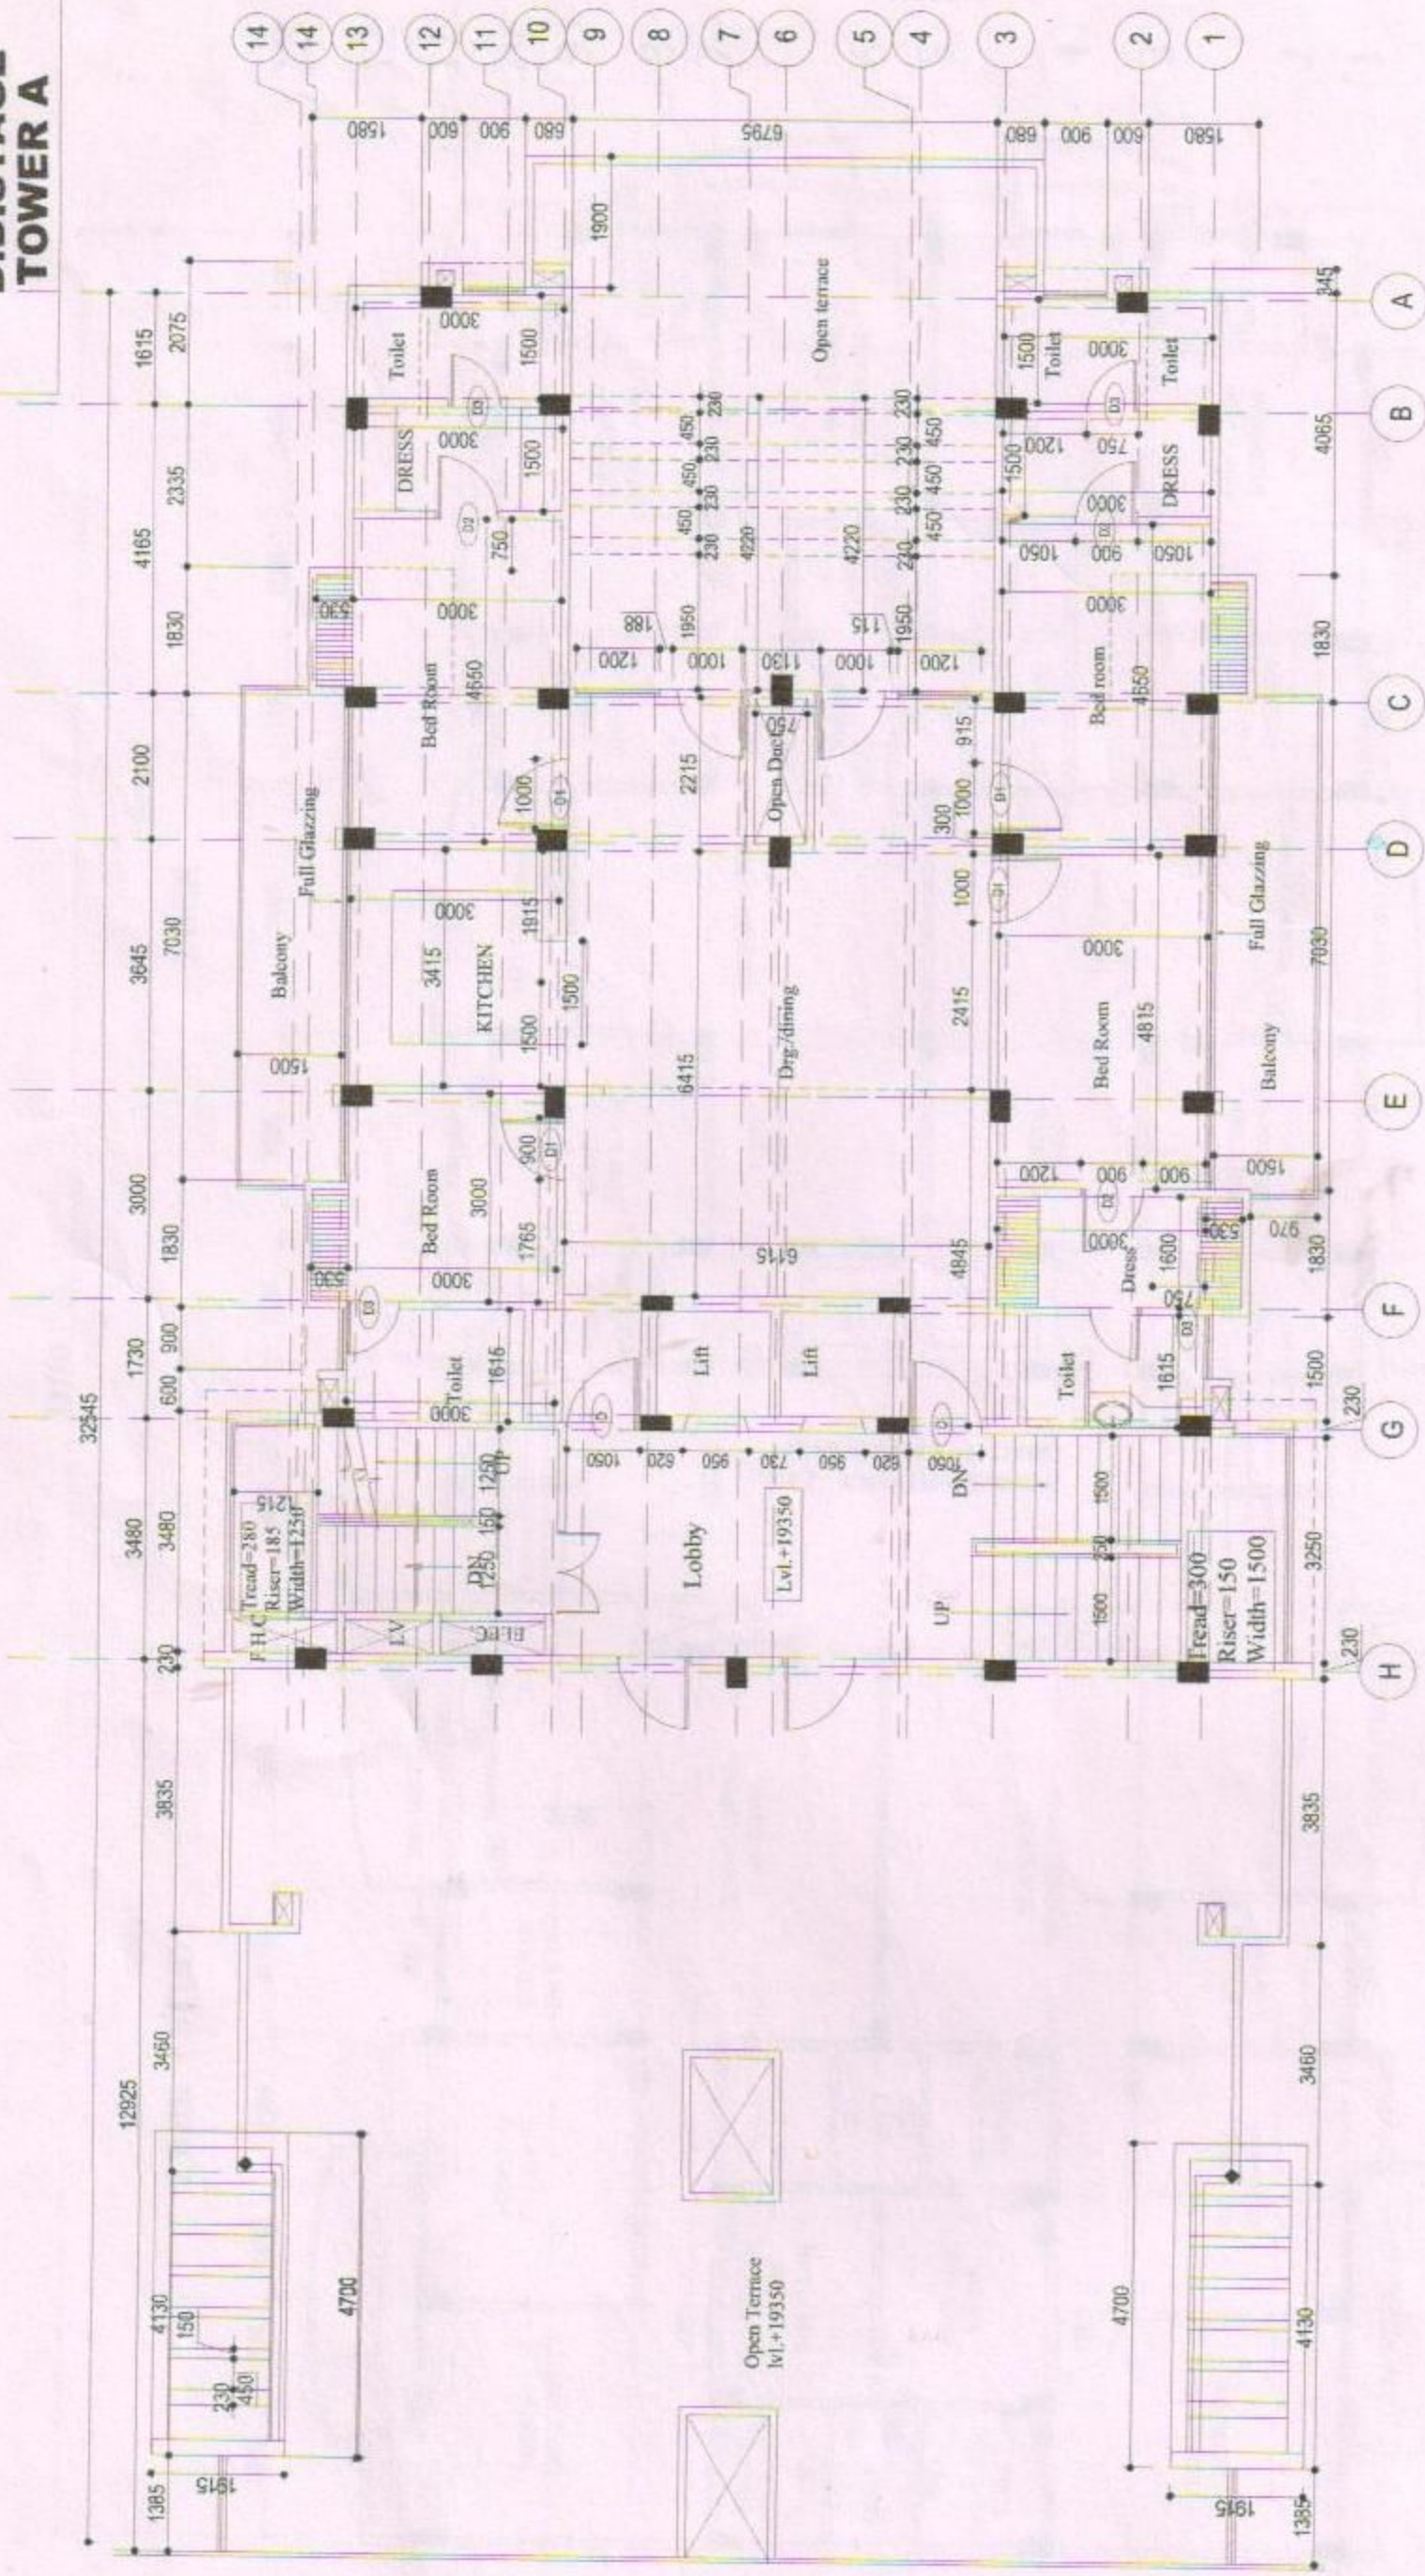

NOTES

1. ALL DIMENSIONS ARE IN MM. UNLESS OTHERWISE SPECIFIED.
2. DRAWINGS SHALL NOT BE MEASURED. ONLY WRITTEN DIMENSIONS ARE TO BE FOLLOWED.
3. ALL THE DIMENSIONS SHOULD BE CHECKED AND VERIFIED BEFORE EXECUTION. INCONSISTENCY, IF ANY SHOULD BE BROUGHT TO THE NOTICE OF THE ARCHITECT IMMEDIATELY.
4. THIS DRAWING SHALL BE READ IN CONJUNCTION WITH THE OTHER RELEVANT DRAWINGS.
5. KINDLY REFER DRAWING NO. 'N-01' FOR DETAILED NOTES.

PROJECT

VENUS RESIDENCY

AT BANIHARA, LUCKNOW- KANPUR ROAD, LUCKNOW.

DEVELOPERS

**VENESSA INFRASTRUCTURE
DEVELOPERS PVT. LTD.**

DSG. TITLE

SIXTH FLOOR PLAN

NORTH

SCALE: 1:100

DRG. No.: AR-07

DATE: APRIL 2014

DRAWN BY:

ARCHITECT

ARVIND GUPTA

CONSULTANTS:

STUDIO GREEN

STUDIO GREEN CONSULTANTS PRIVATE LIMITED
C-1233, INDIRA NAGAR
LUCKNOW-226016
EMAIL: architects@studiogreen360.com


33160

16905

16255

2 BHK + STUDY

3 BHK

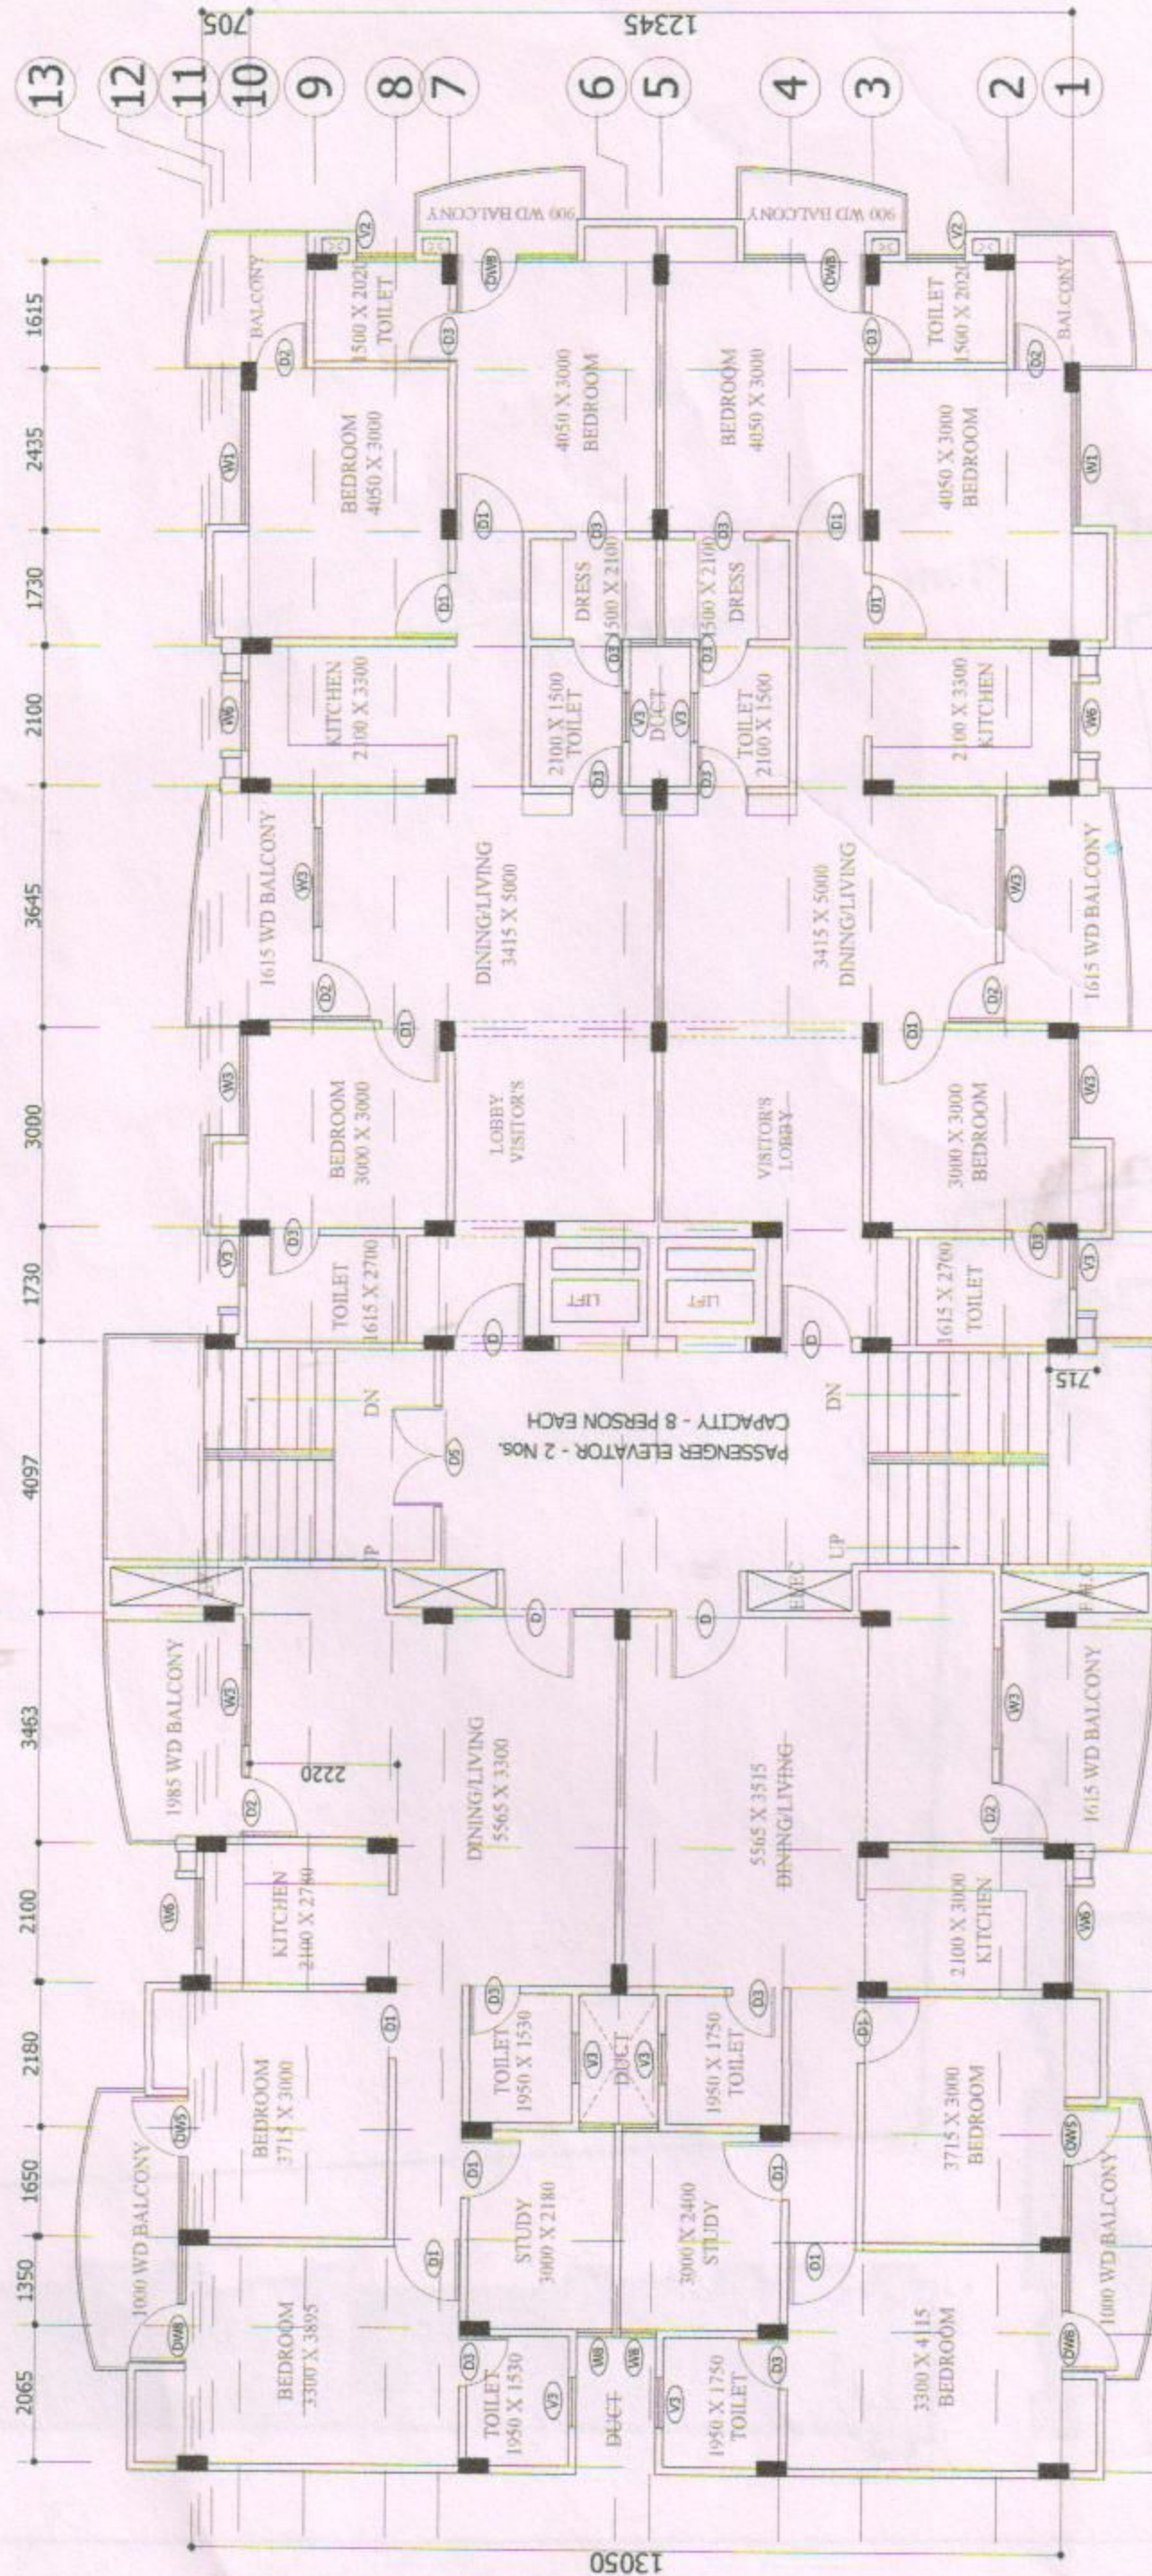

2 BHK + STUDY

3 BHK

PROJECT:

PROPOSED VENUS APARTMENT
AT BANTHARA, LUCKNOW.

Notes:

1. ALL DIMENSIONS ARE IN MM. UNLESS OTHERWISE SPECIFIED.
2. DIMENSIONS SHALL NOT BE INCREASED. ONLY DECREASED.
3. ALL THE DIMENSIONS SHOULD BE CHECKED AND VERIFIED BEFORE EXECUTION. INCORRECTNESS, IF ANY, SHOULD BE REPORTED TO THE ARCHITECT IMMEDIATELY.
4. OTHER DIMENSIONS SHALL BE USED IN CONJUNCTION WITH THE ARCHITECT'S DIMENSIONS.
5. DIMENSIONS SHOWN IN "H" FOR DETAILS.

Drawing Title

TOWER - A

Sheet Title

CENTRE LINE PLAN

Rev.	Date	Issued For	Dra	CNA

Checked by

SL

Approved by

ES

Date

3-02-2014

Drawn by

Sheet size & Scale

Client


Job Number

Architect

Sheet

STUDIO GREEN

STUDIO GREEN CONSULTANTS PRIVATE LIMITED
C-1331, INDIRA NAGAR
LUGENOW - 226 816
E-MAIL: architect@studiogreen888.com

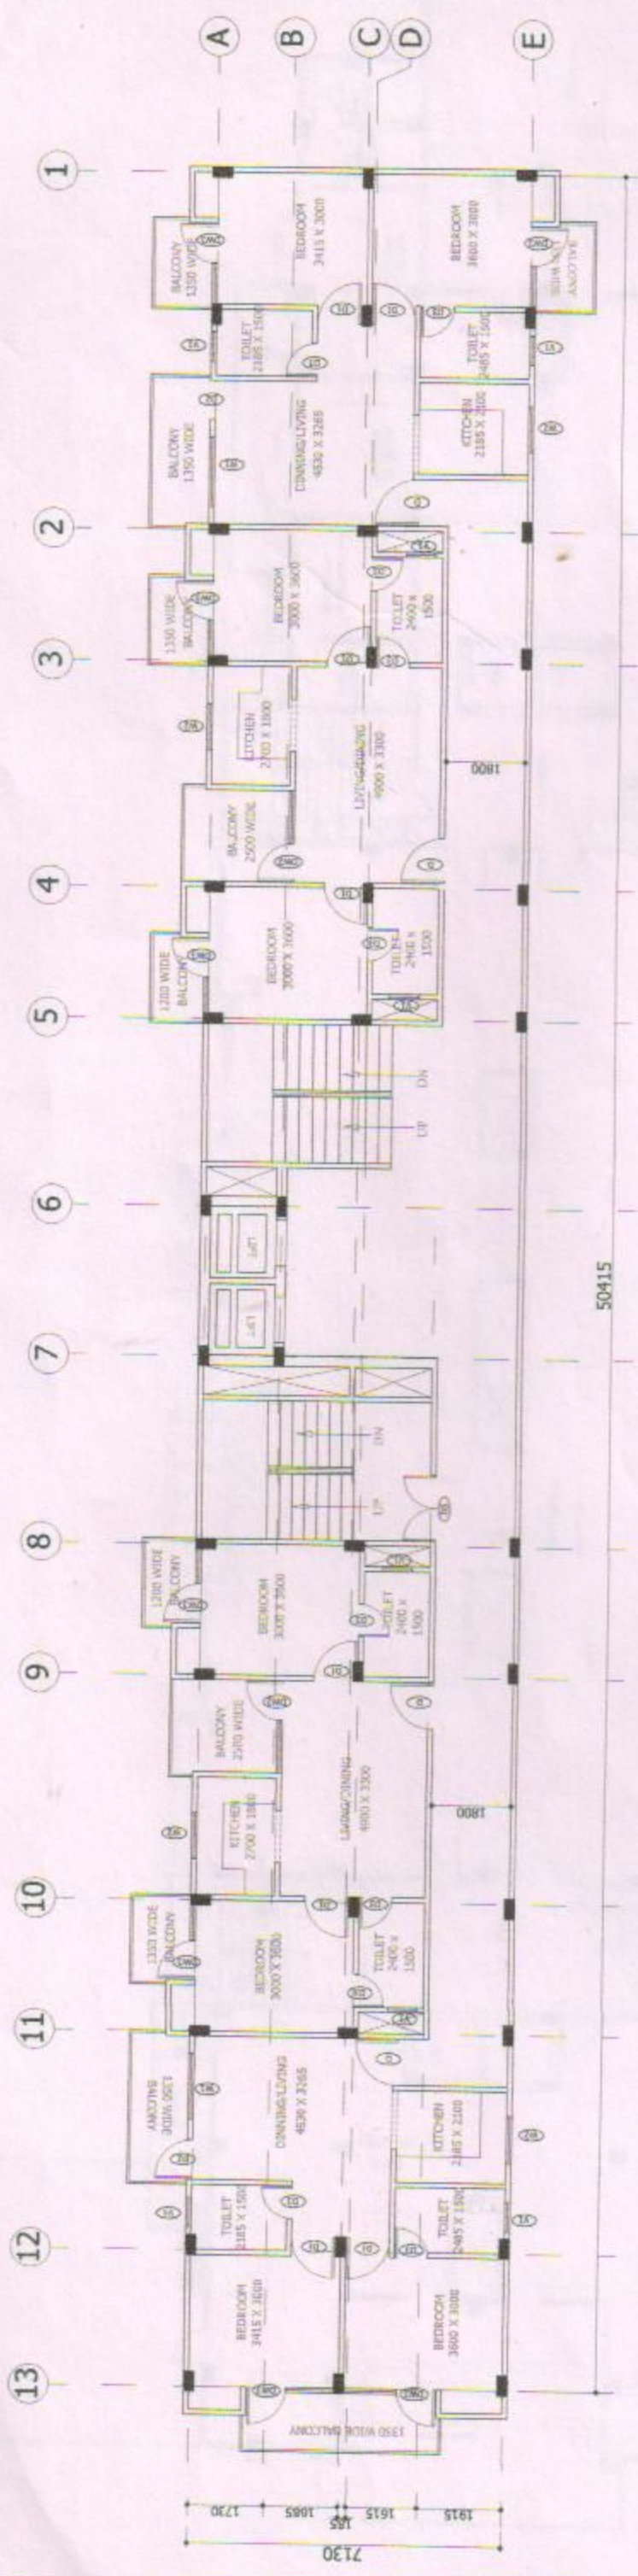

- Notes:**
1. ALL DIMENSIONS ARE IN MM, UNLESS OTHERWISE SPECIFIED.
 2. DIMENSIONS ARE TO FACE UNLESS OTHERWISE SPECIFIED.
 3. ALL THE DIMENSIONS SHOULD BE CHECKED AND VERIFIED BEFORE DISCUSSION, INCONSISTENCY, IF ANY SHOULD BE REPORTED TO THE ARCHITECT IMMEDIATELY.
 4. THIS DRAWING IS TO BE USED IN CONNECTION WITH THE OTHER RELEVANT DRAWINGS.
 5. CHECK OFFER DRAWING NO. 7041 FOR DETAILED NOTES.

PROJECT:

PROPOSED VENUS APARTMENT
AT BANTHARA, LUCKNOW.

Rev.	Date	Issued For	Dis.	Chk.

Drawing Title

TOWER - C

Sheet Title

CENTRE LINE PLAN

Checked by	Approved by	Date	Drawn by
SL	SL	13-02-2014	Sheet size & Scale
Job Number			N.T.S.
Dwg. No.		Sheet	Page

Client

M/S VENUS INFRASTRUCTURE DEVELOPERS PVT. LTD. * ON PART OF KHASRA NOS. 947 & 948 AT VILLAGE - BANTHARA, BILKIN, PARGANA - BILKIN, TEHSIL & DISTRICT - LUCKNOW.

Architect

STUDIO GREEN
STUDIO GREEN CONSULTANTS PRIVATE LIMITED
C-1232, INDIRA NAGAR
LUCKNOW - 226 016
E-MAIL: richitects@studiosgreen360.com