




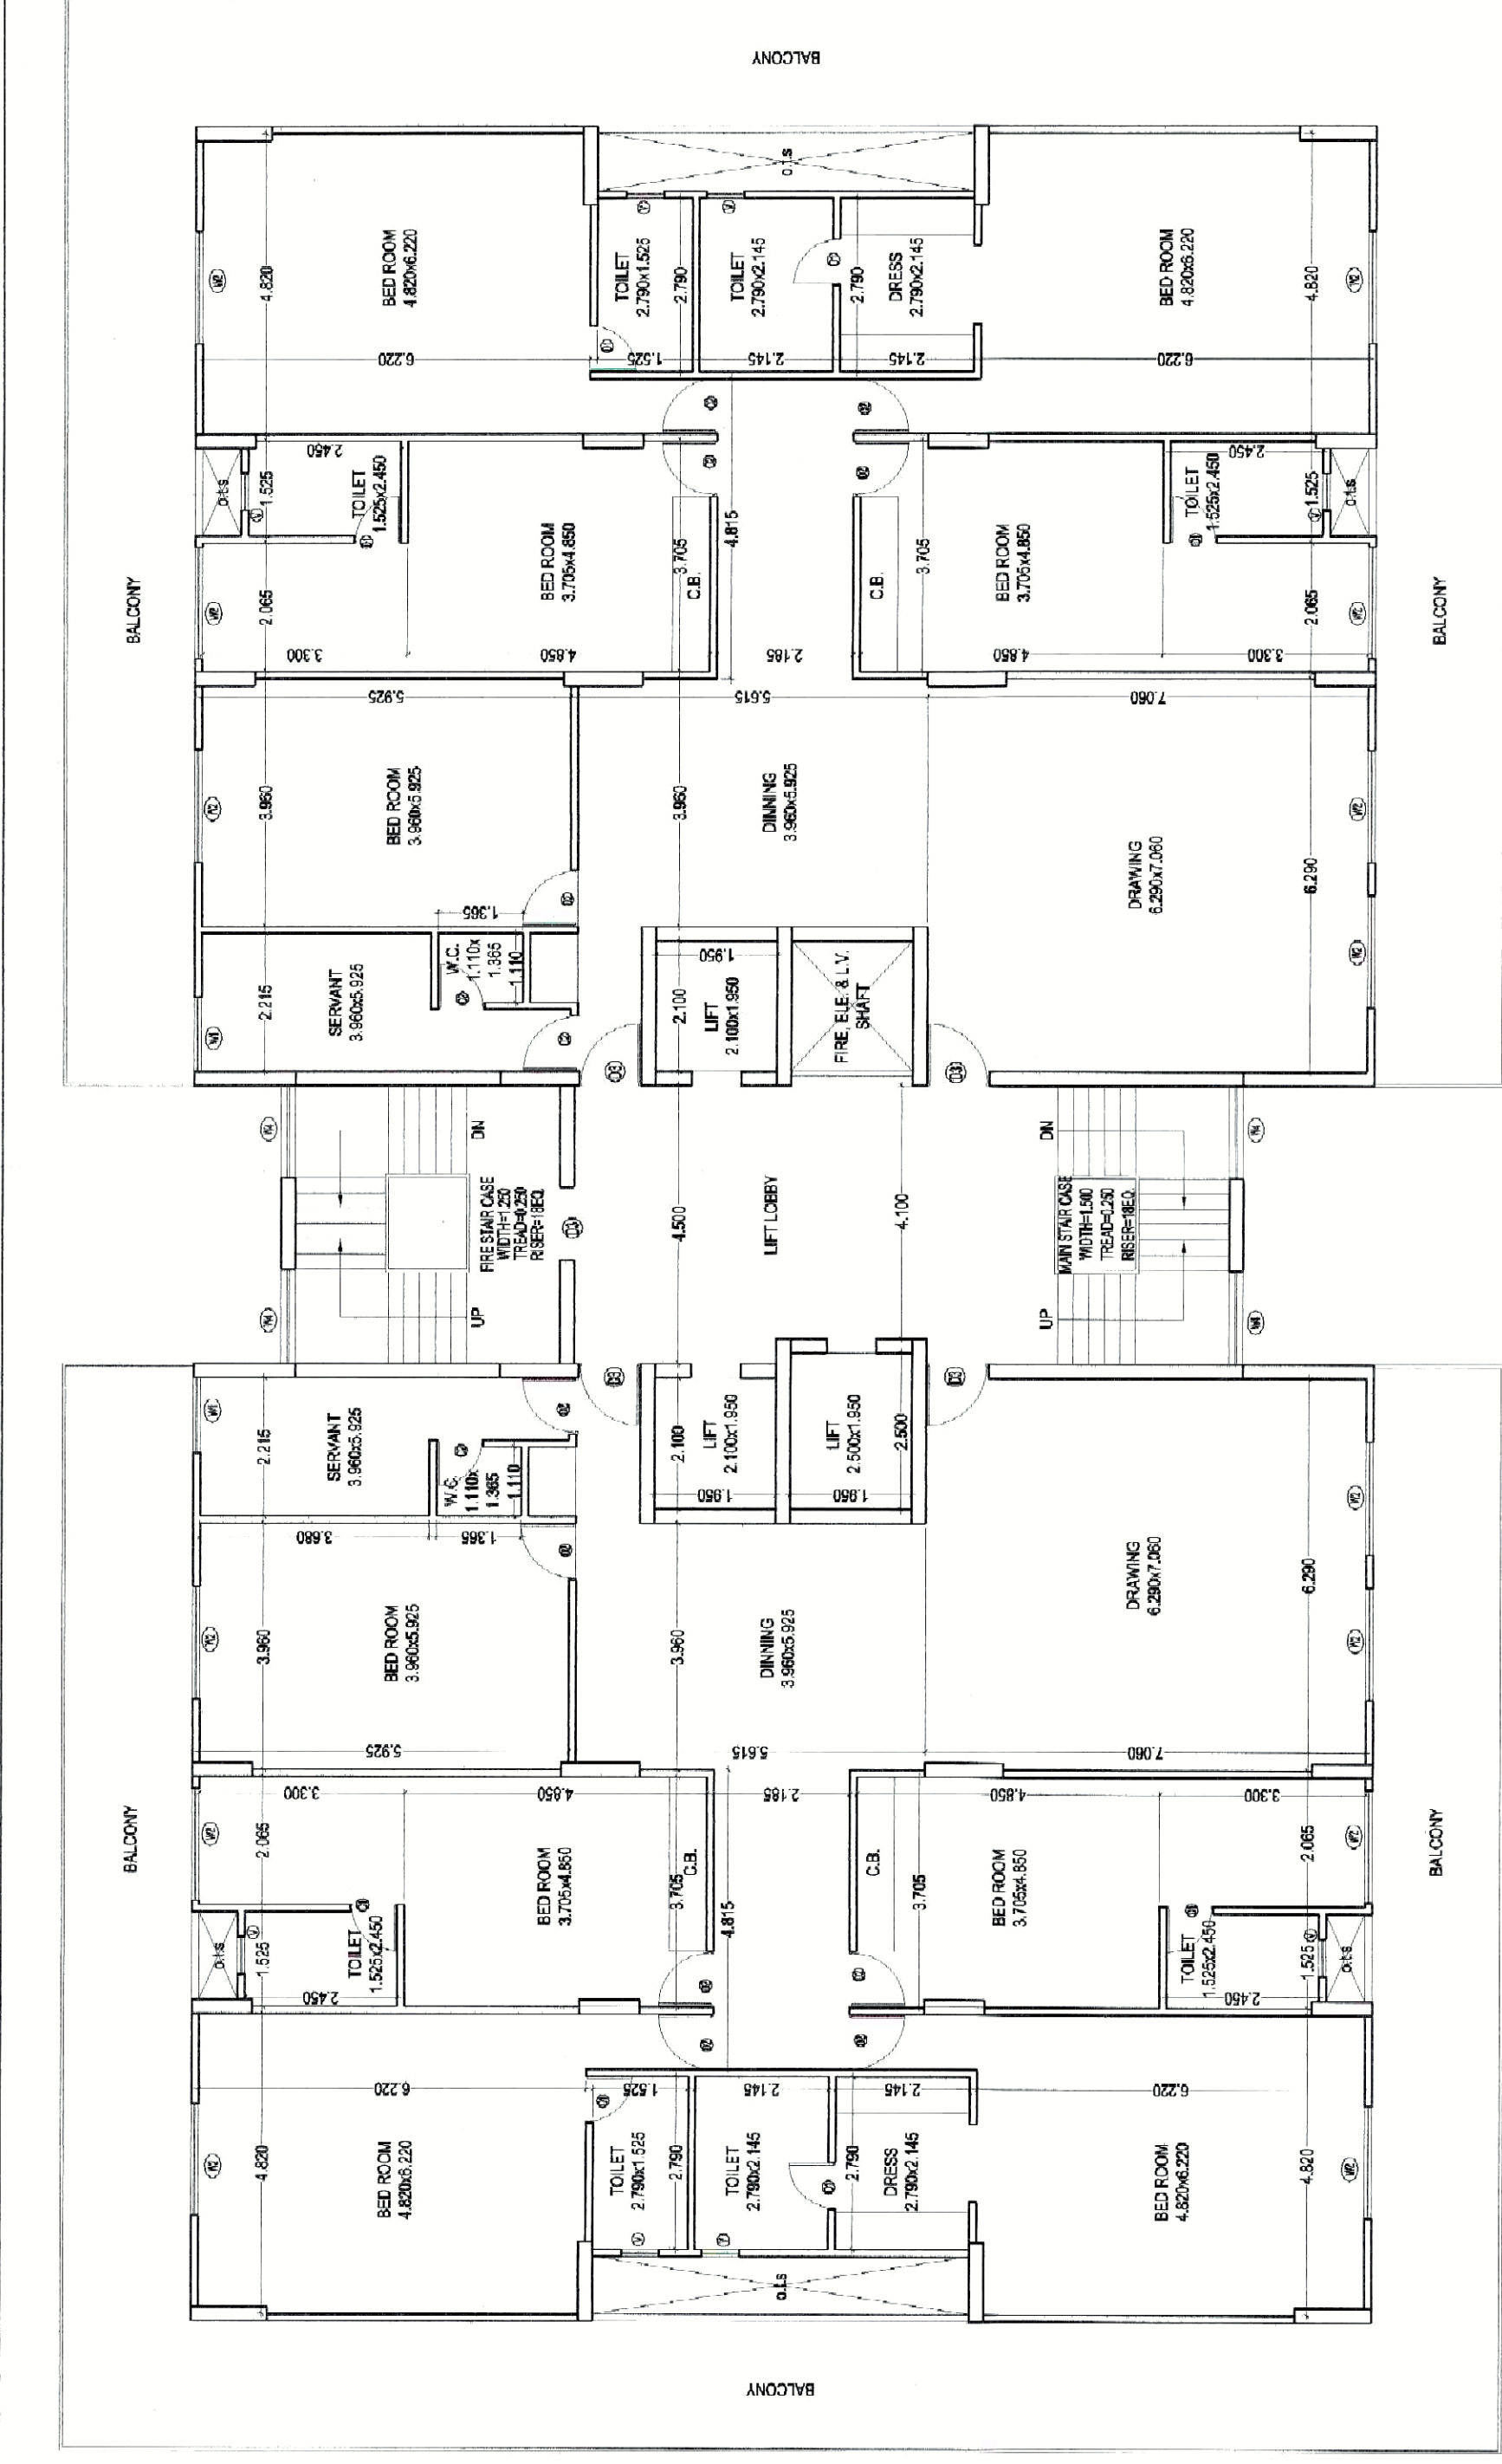


TYPICAL FLOOR PLAN (2nd to 25th)

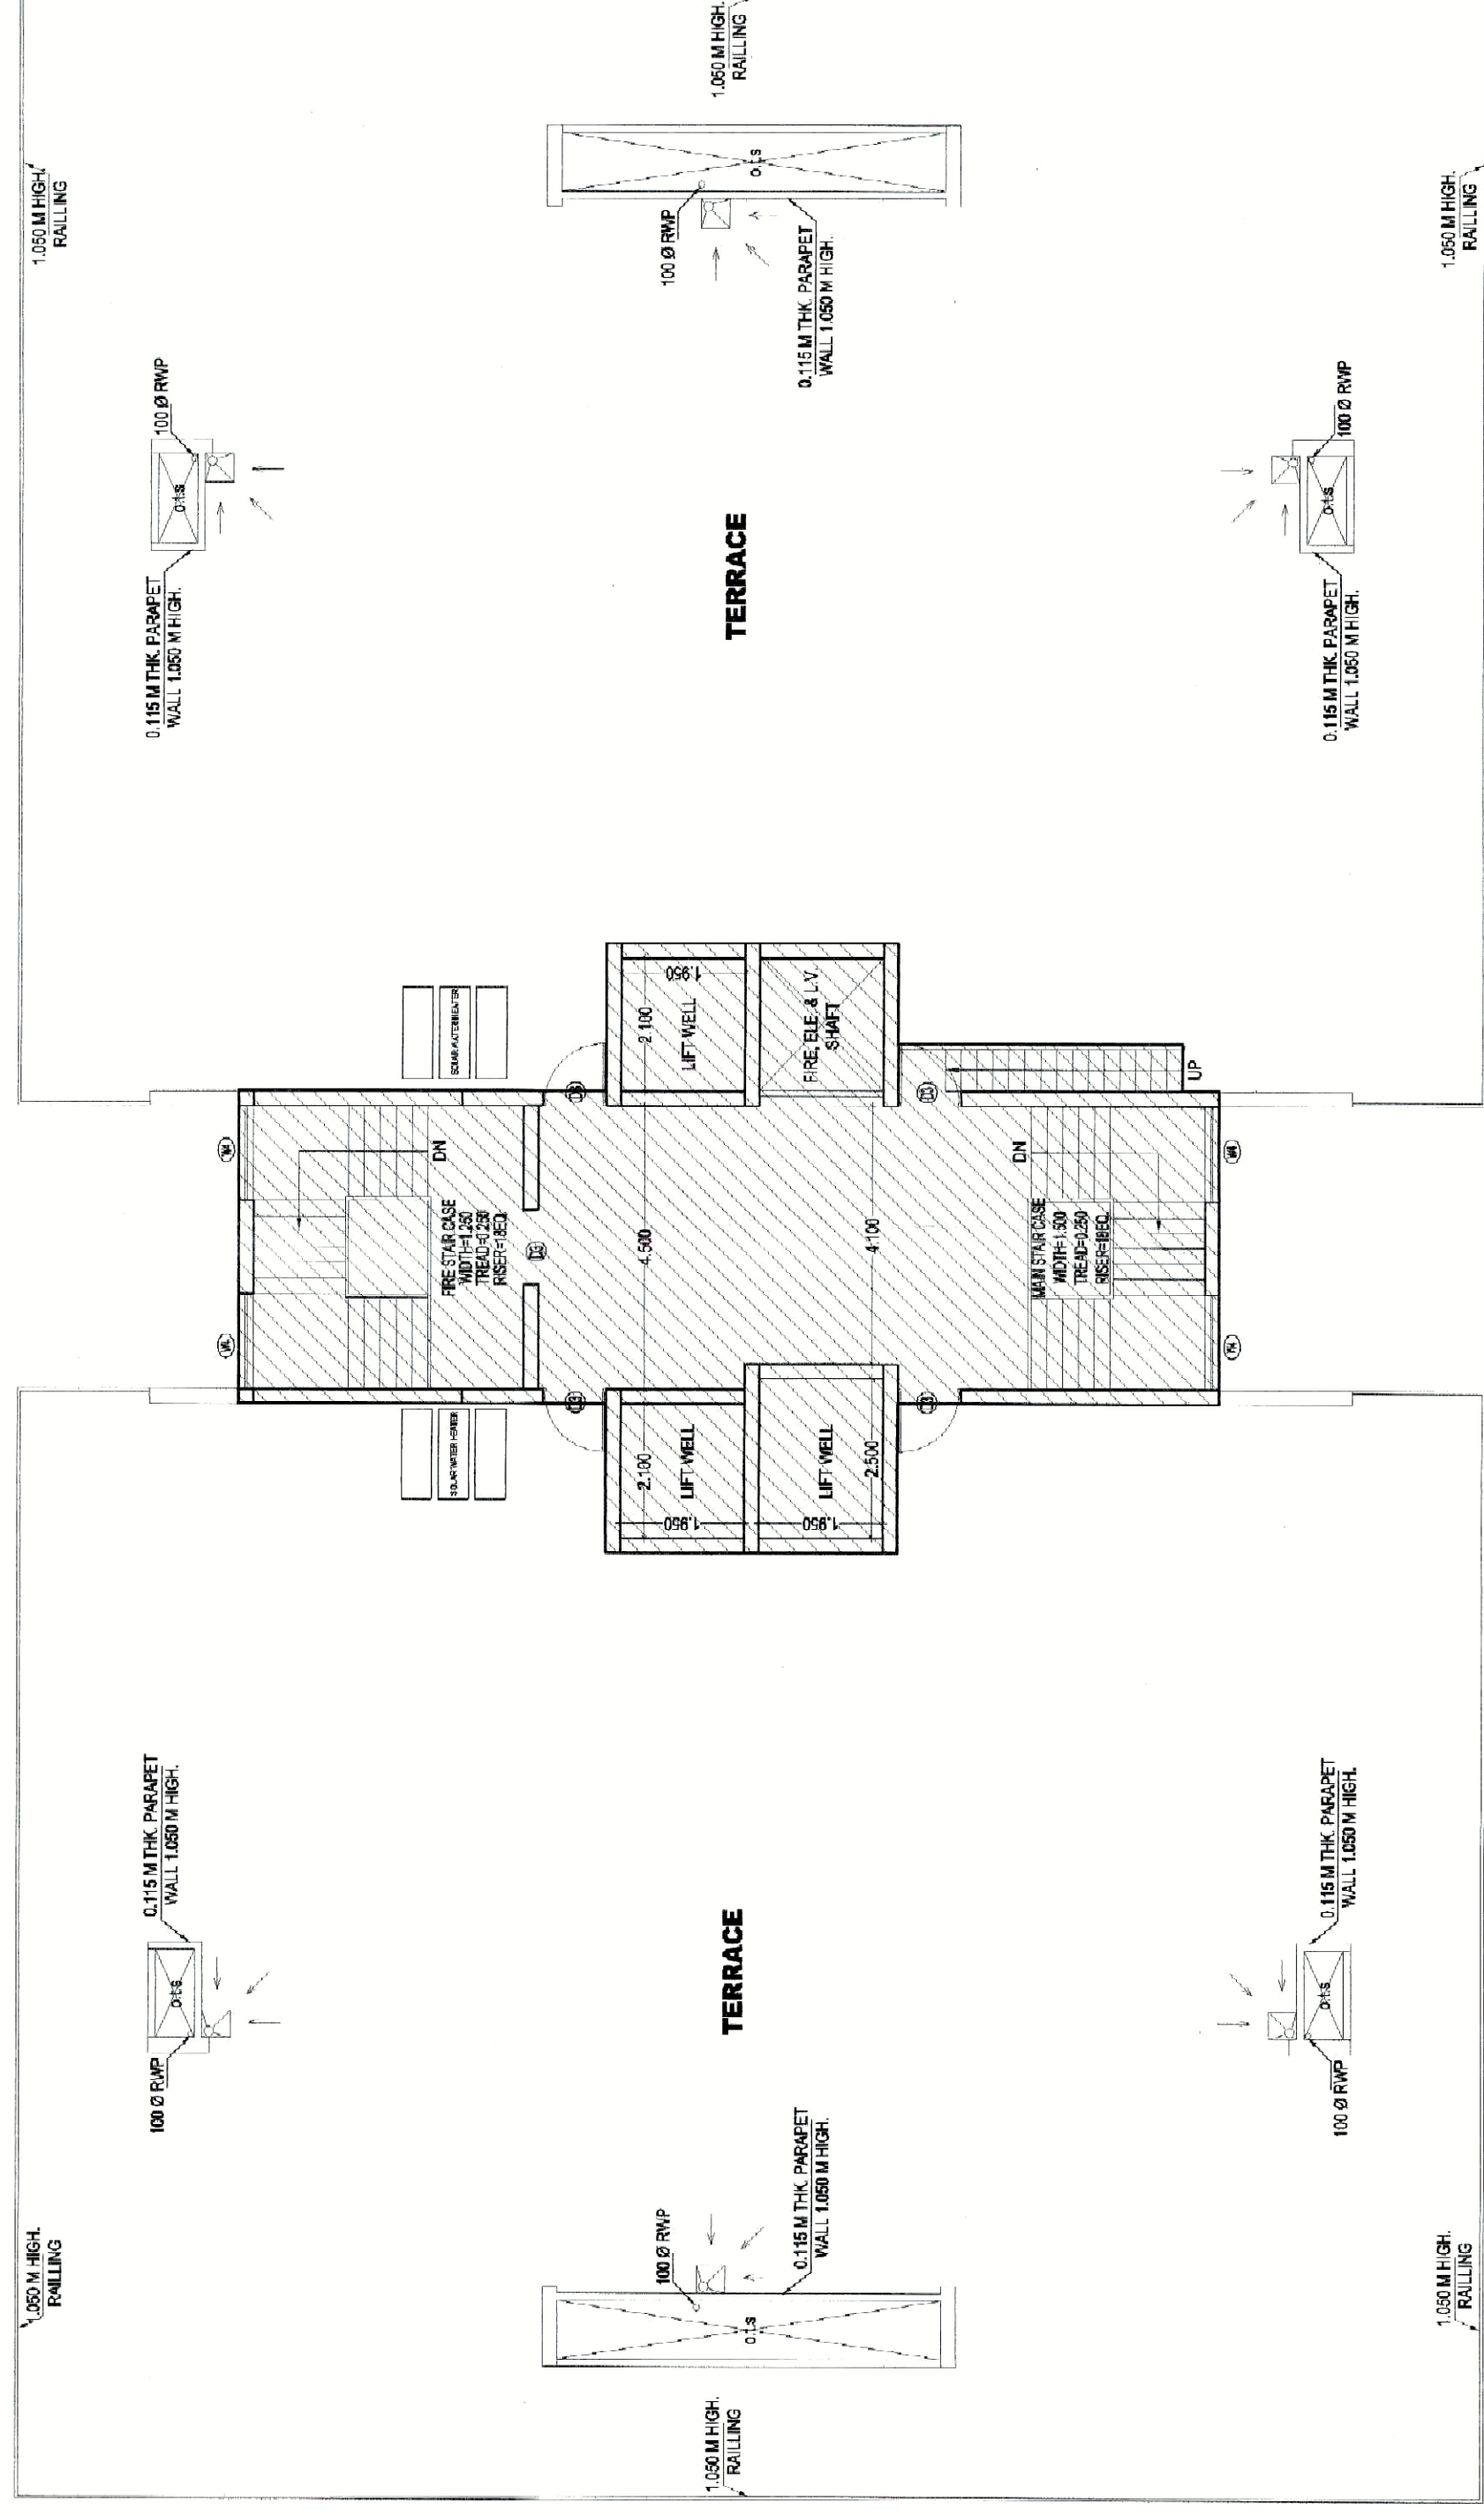

TERRACE PLAN

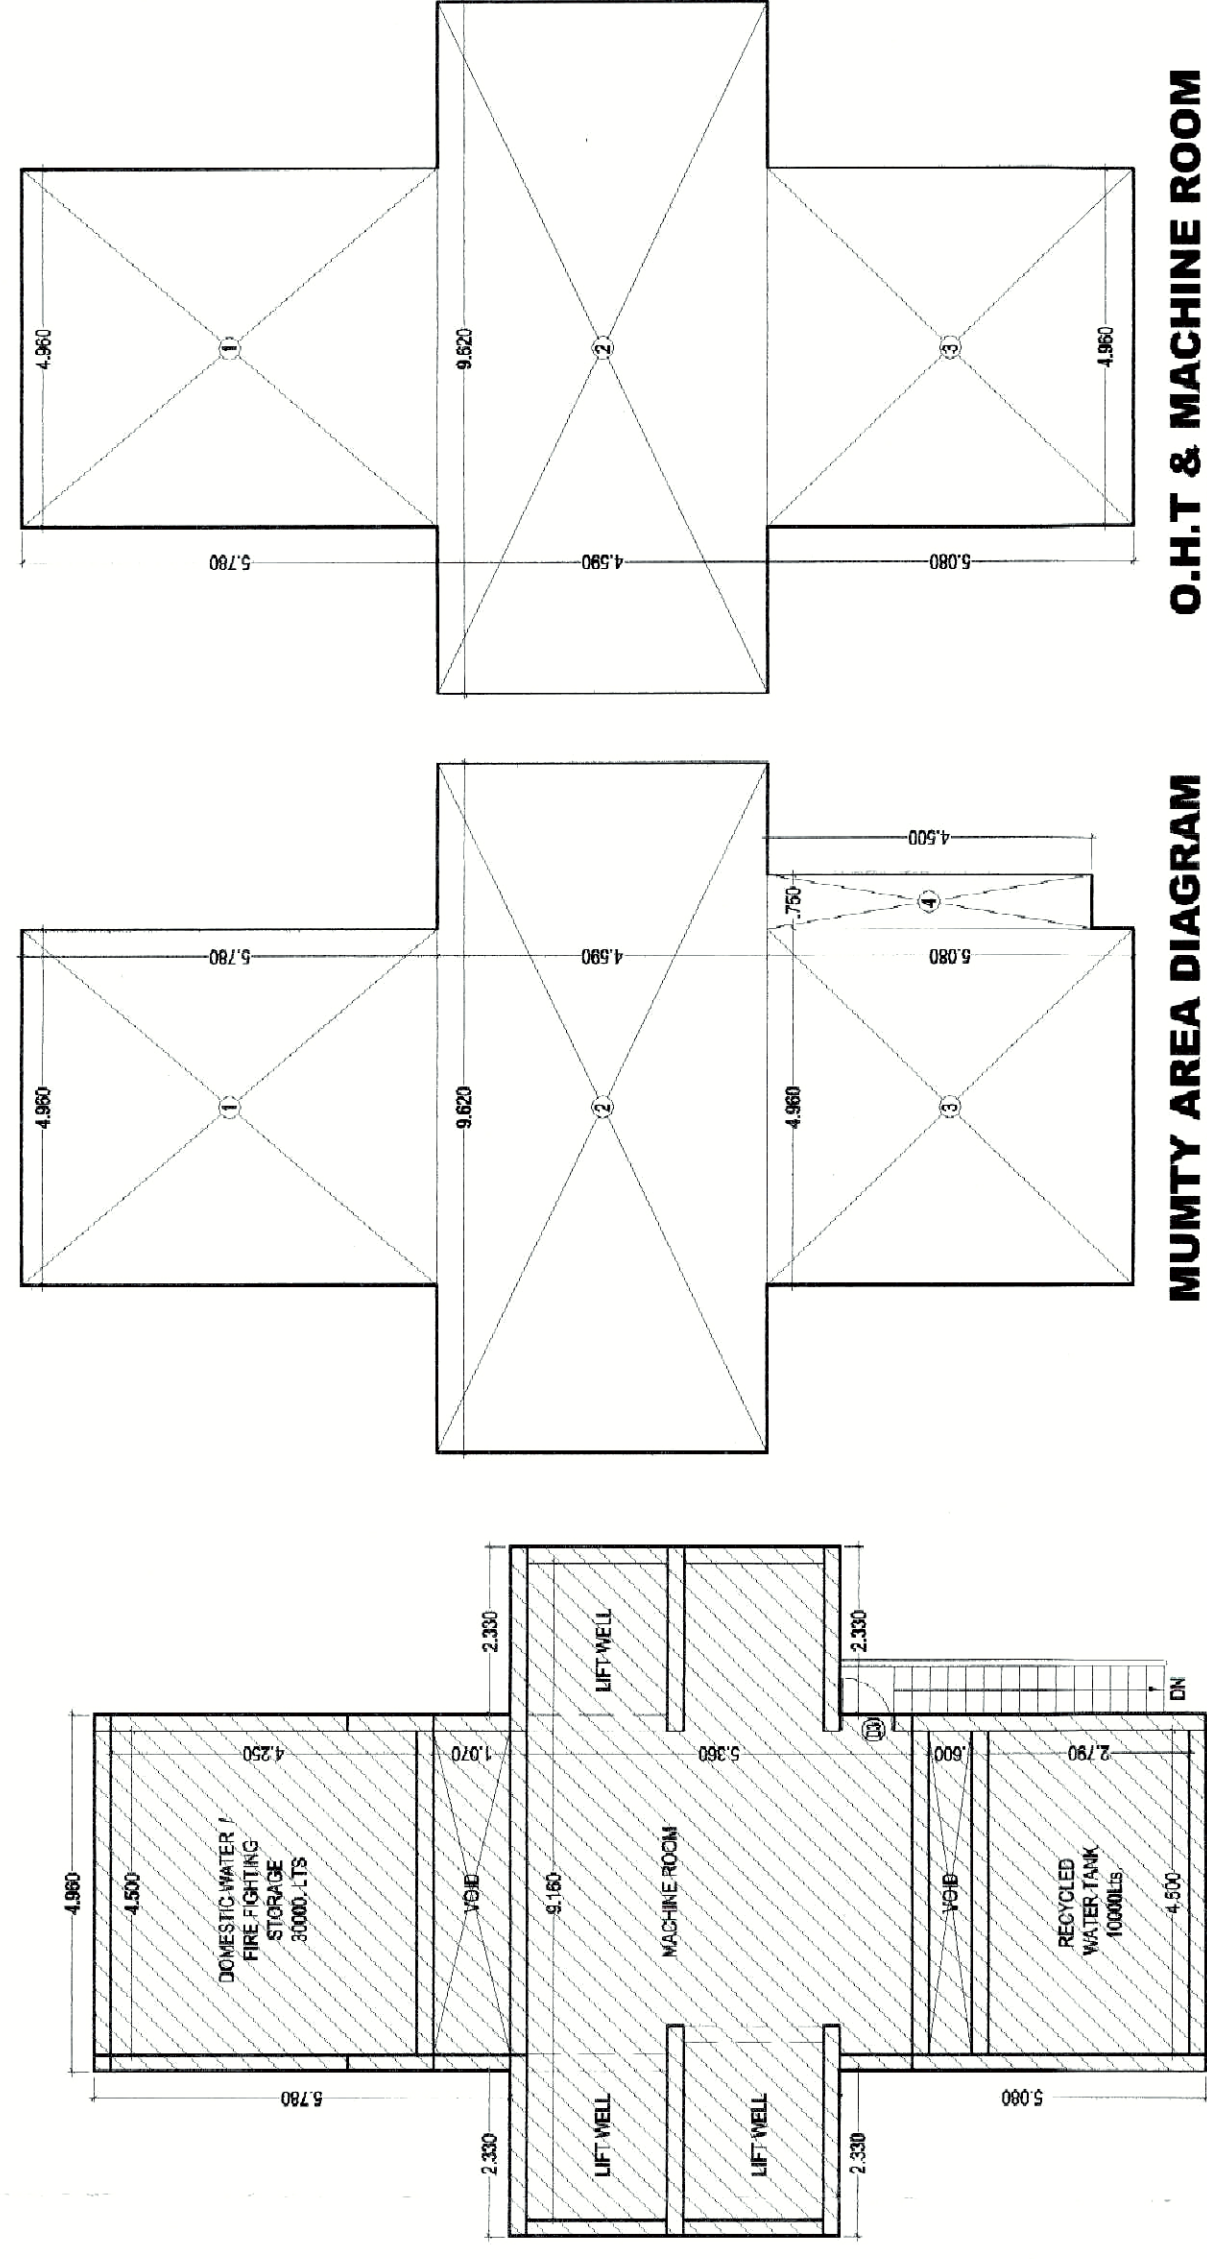

MACHINE ROOM & OVER HEAD WATER TANK

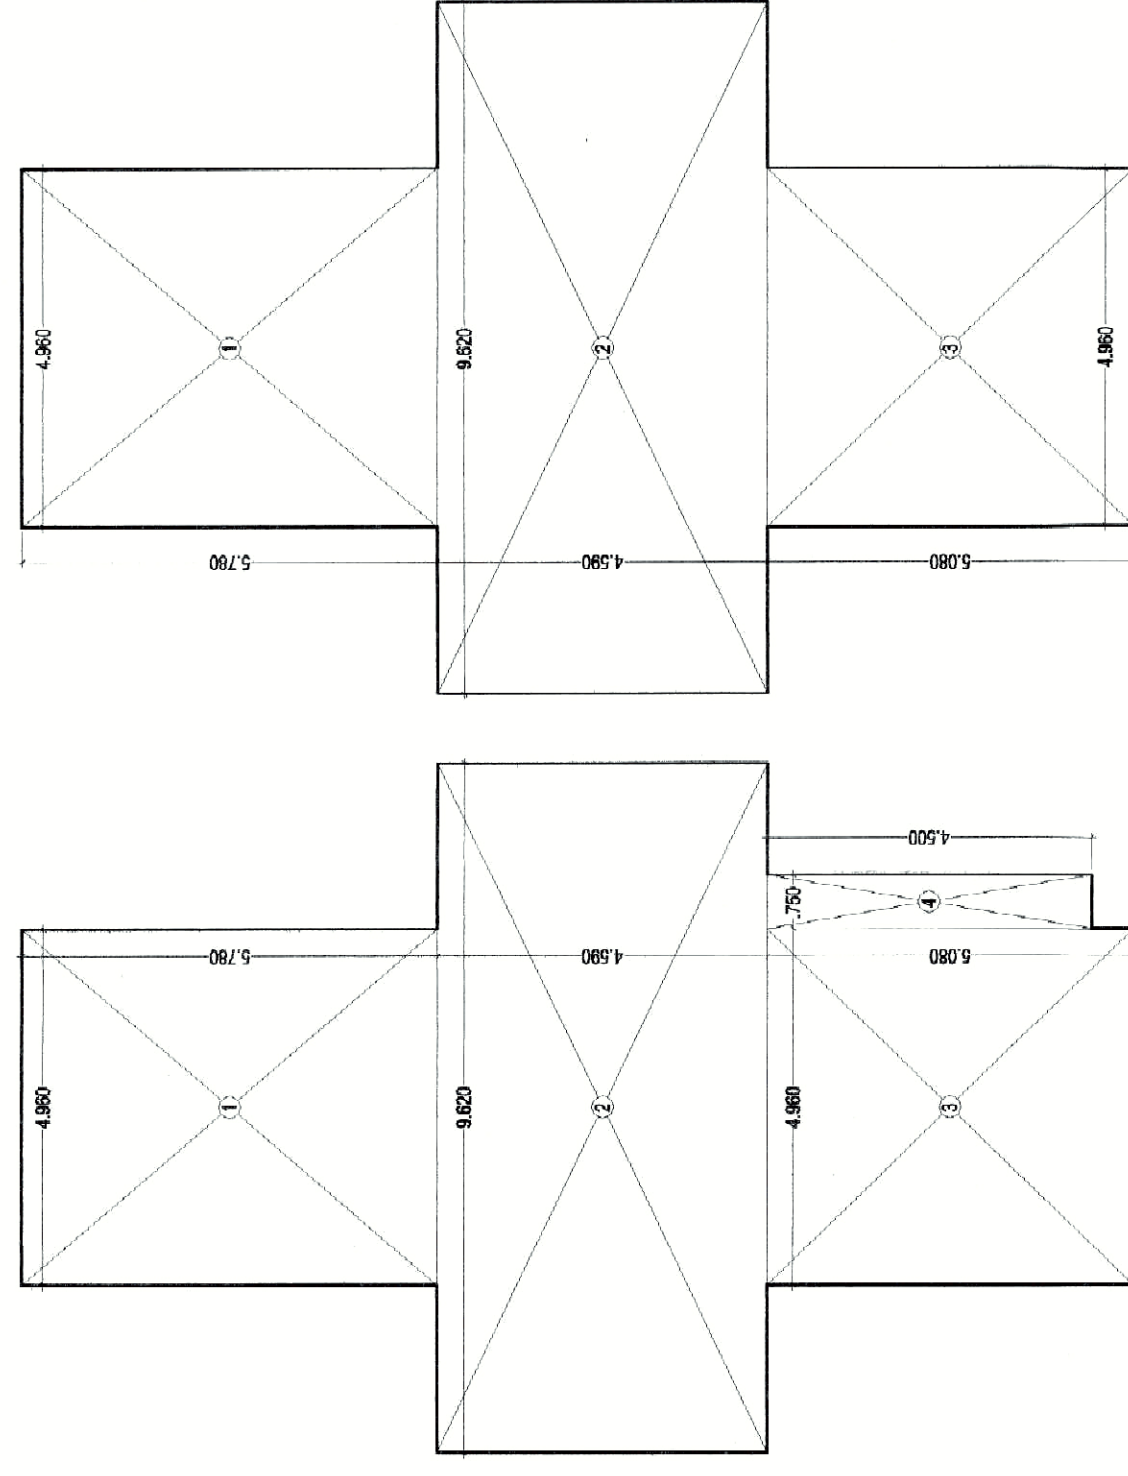

MUMTY AREA DIAGRAM
(ANNUAL AREA)

SNO.	WIDTH	LENGTH	AREA (SQM)
1	4.960	5.780	28.669
2	9.620	4.590	44.156
3	4.960	5.080	25.197
4	0.750	4.530	3.375
TOTAL			101.396

O.H.T. & MACHINE ROOM AREA DIAGRAM
(ANNUAL AREA)

SNO.	WIDTH	LENGTH	AREA (SQM)
1	4.950	5.780	28.669
2	9.620	4.590	44.156
3	4.950	5.080	25.197
TOTAL			98.021

MUMTY	=	101.396
O.H.T. & MACHINE ROOM	=	98.021
TOTAL	=	199.418

TOWER K

Area details	4th	5th	6th	7th	8th	9th	10th	11th	12th	13th	14th	15th	16th
4th	272.503	272.503	272.503	272.503	272.503	272.503	272.503	272.503	272.503	272.503	272.503	272.503	272.503
5th	272.503	272.503	272.503	272.503	272.503	272.503	272.503	272.503	272.503	272.503	272.503	272.503	272.503
Total	381.800	381.800	381.800	381.800	381.800	381.800	381.800	381.800	381.800	381.800	381.800	381.800	381.800

SNO.	TYPE	SIZE	LVL
1	D1	0.750x2.100	+0.0
2	D2	0.900x2.100	+0.0
3	D3	1.050x2.100	+0.0
4	DW1	1.200x2.450	+0.0
5	DW2	1.300x2.450	+0.0
6	DW3	1.400x2.450	+0.0
7	DW4	1.500x2.450	+0.0
8	DW5	1.600x2.450	+0.0
9	DW6	1.700x2.450	+0.0
10	DW7	1.800x2.450	+0.0
11	DW8	1.900x2.450	+0.0
12	DW9	2.000x2.450	+0.0
13	DW10	2.100x2.450	+0.0
14	DW11	2.200x2.450	+0.0

TYPICAL FLOOR, TERRACE FLOOR PLAN & AREA CHART

DOORS & WINDOWS SCHEDULE

SNO.	TYPE	SIZE	LVL
1	D1	0.750x2.100	+0.0
2	D2	0.900x2.100	+0.0
3	D3	1.050x2.100	+0.0
4	DW1	1.200x2.450	+0.0
5	DW2	1.300x2.450	+0.0
6	DW3	1.400x2.450	+0.0
7	DW4	1.500x2.450	+0.0
8	DW5	1.600x2.450	+0.0
9	DW6	1.700x2.450	+0.0
10	DW7	1.800x2.450	+0.0
11	DW8	1.900x2.450	+0.0
12	DW9	2.000x2.450	+0.0
13	DW10	2.100x2.450	+0.0
14	DW11	2.200x2.450	+0.0

PROJECT TITLE	PROPOSED GROUP HOUSING AT PLOT NO.-GH-07 SECTOR-SPORT CITY, GREATER NOIDA.FOR - SEIKOM INFRACOM PVT LTD
DRAWING TITLE-	TYPICAL & TERRACE FLOOR PLAN & AREA CHART (TOWER- K)
SCALE	1:100
DATE	20/06/17
DEPT	1100
JOB NO.	1100091
DRG NO.	20/06/17
ARCHITECT'S SIGN	DEEPAK MEHTA & ASSOCIATES
OWNERS SIGN	SEIKOM INFRACOM PVT. LTD.