


2ND FLOOR PLAN

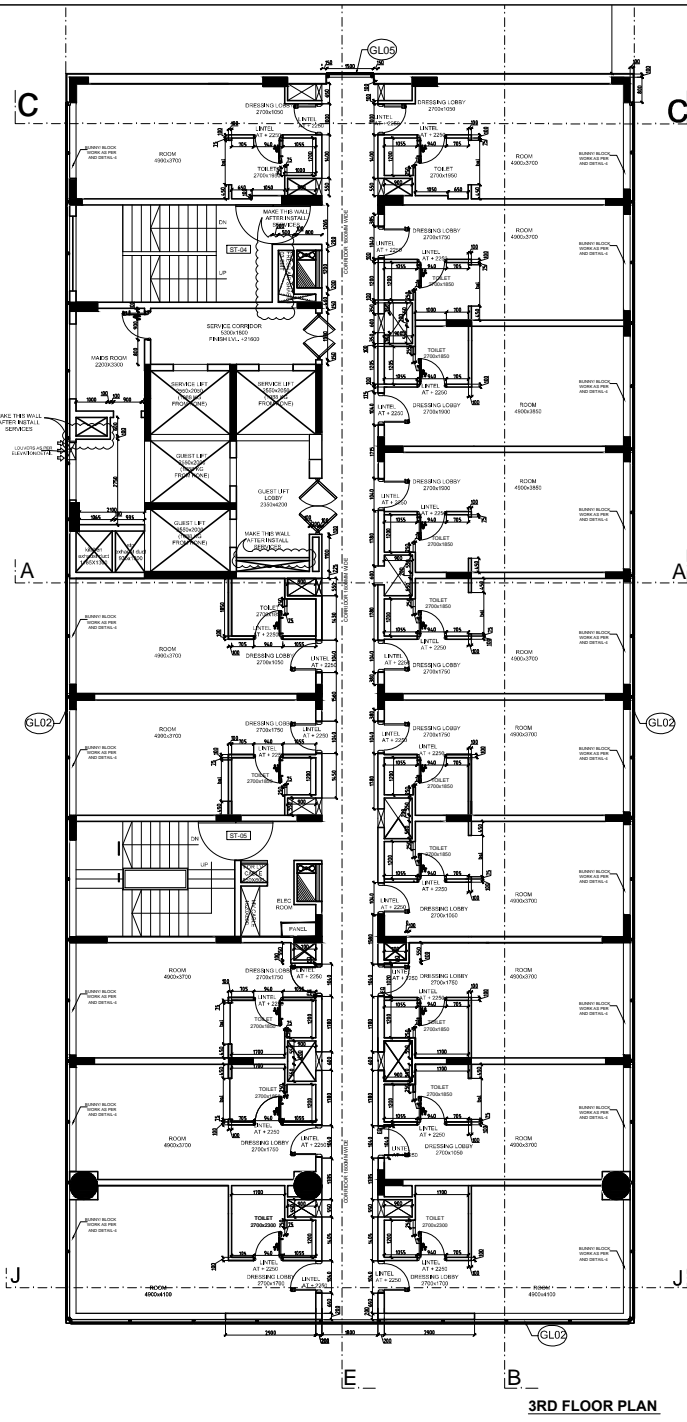

3RD FLOOR PLAN

THIS DRAWING IS THE PROPERTY OF GENRE OF DESIGN (NEW DELHI) AND NOT TO BE COPIED OR USED WITHOUT THEIR WRITTEN PERMISSION.

KEY PLAN

- Notes:-
- DO NOT SCALE THE DRAWING.
 - ALL DIMENSIONS TO BE CHECKED ON SITE BEFORE ANY CONSTRUCTION OR MANUFACTURE.
 - THIS DRG TO BE READ IN CONJUNCTION WITH ALL RELEVANT ARCHITECTURAL, STRUCTURAL AND MEP SERVICES DRINGS. ANY DISCREPANCIES BETWEEN DRAWINGS TO BE IMMEDIATELY BROUGHT TO CONSULTANTS ATTENTION.

- LEGEND:
- FFL FINISHED FLOOR LEVEL (IN MM)
 - TOS TOP OF SLAB/STRUCTURE (IN MM)
 - BOB BOTTOM OF BEAM
 - BOS BOTTOM OF SLAB
 - CMO CLEAR MASONRY OPENING
 - BOFC BOTTOM OF FALSE CEILING
 - TBC TO BE CONFIRMED
 - STAIRCASE NO. BLOCK NO. STAIRCASE NUMBER
 - D. DOOR, W. WINDOW, RS. ROLLING SHUTTER, TYPE NUMBER
 - ELEVATION AND SECTION NO. REFERENCE DRAWING NO.

THIS DRAWING HAS TO BE READ IN CONJUNCTION WITH LOG NO.

PURPOSE OF DRAWING
GFC FIG SANCTION

NO.	DESCRIPTION	DATE	BY

PROJECT ORIZONTE HOTEL BLOCK

PROJECT CODE
DRAWING BLOCK WORK PLAN NAME
2ND AND 3RD FLOOR

DRAWING NO.
DATE 2015.11.30 NORTH
SCALE 1:135
DRAWN BY SUNEEL
CHECKED BY
PROJECT HEAD/PROF/PRINCIPAL DIRECTOR

ARCHITECTS
GENRE OF DESIGN
ARCHITECTURE, MASTER PLANNING & INTERIOR DESIGN
ACT, BASEMENT FLOOR, SHIPRAK, MA, KAYA NAGAR, NEW DELHI
TELEPHONE: 011-41009151