



THIS DRAWING IS THE PROPERTY OF GENRE OF DESIGN (NEW DELHI) AND NOT TO BE COPIED OR USED WITHOUT THEIR WRITTEN PERMISSION.

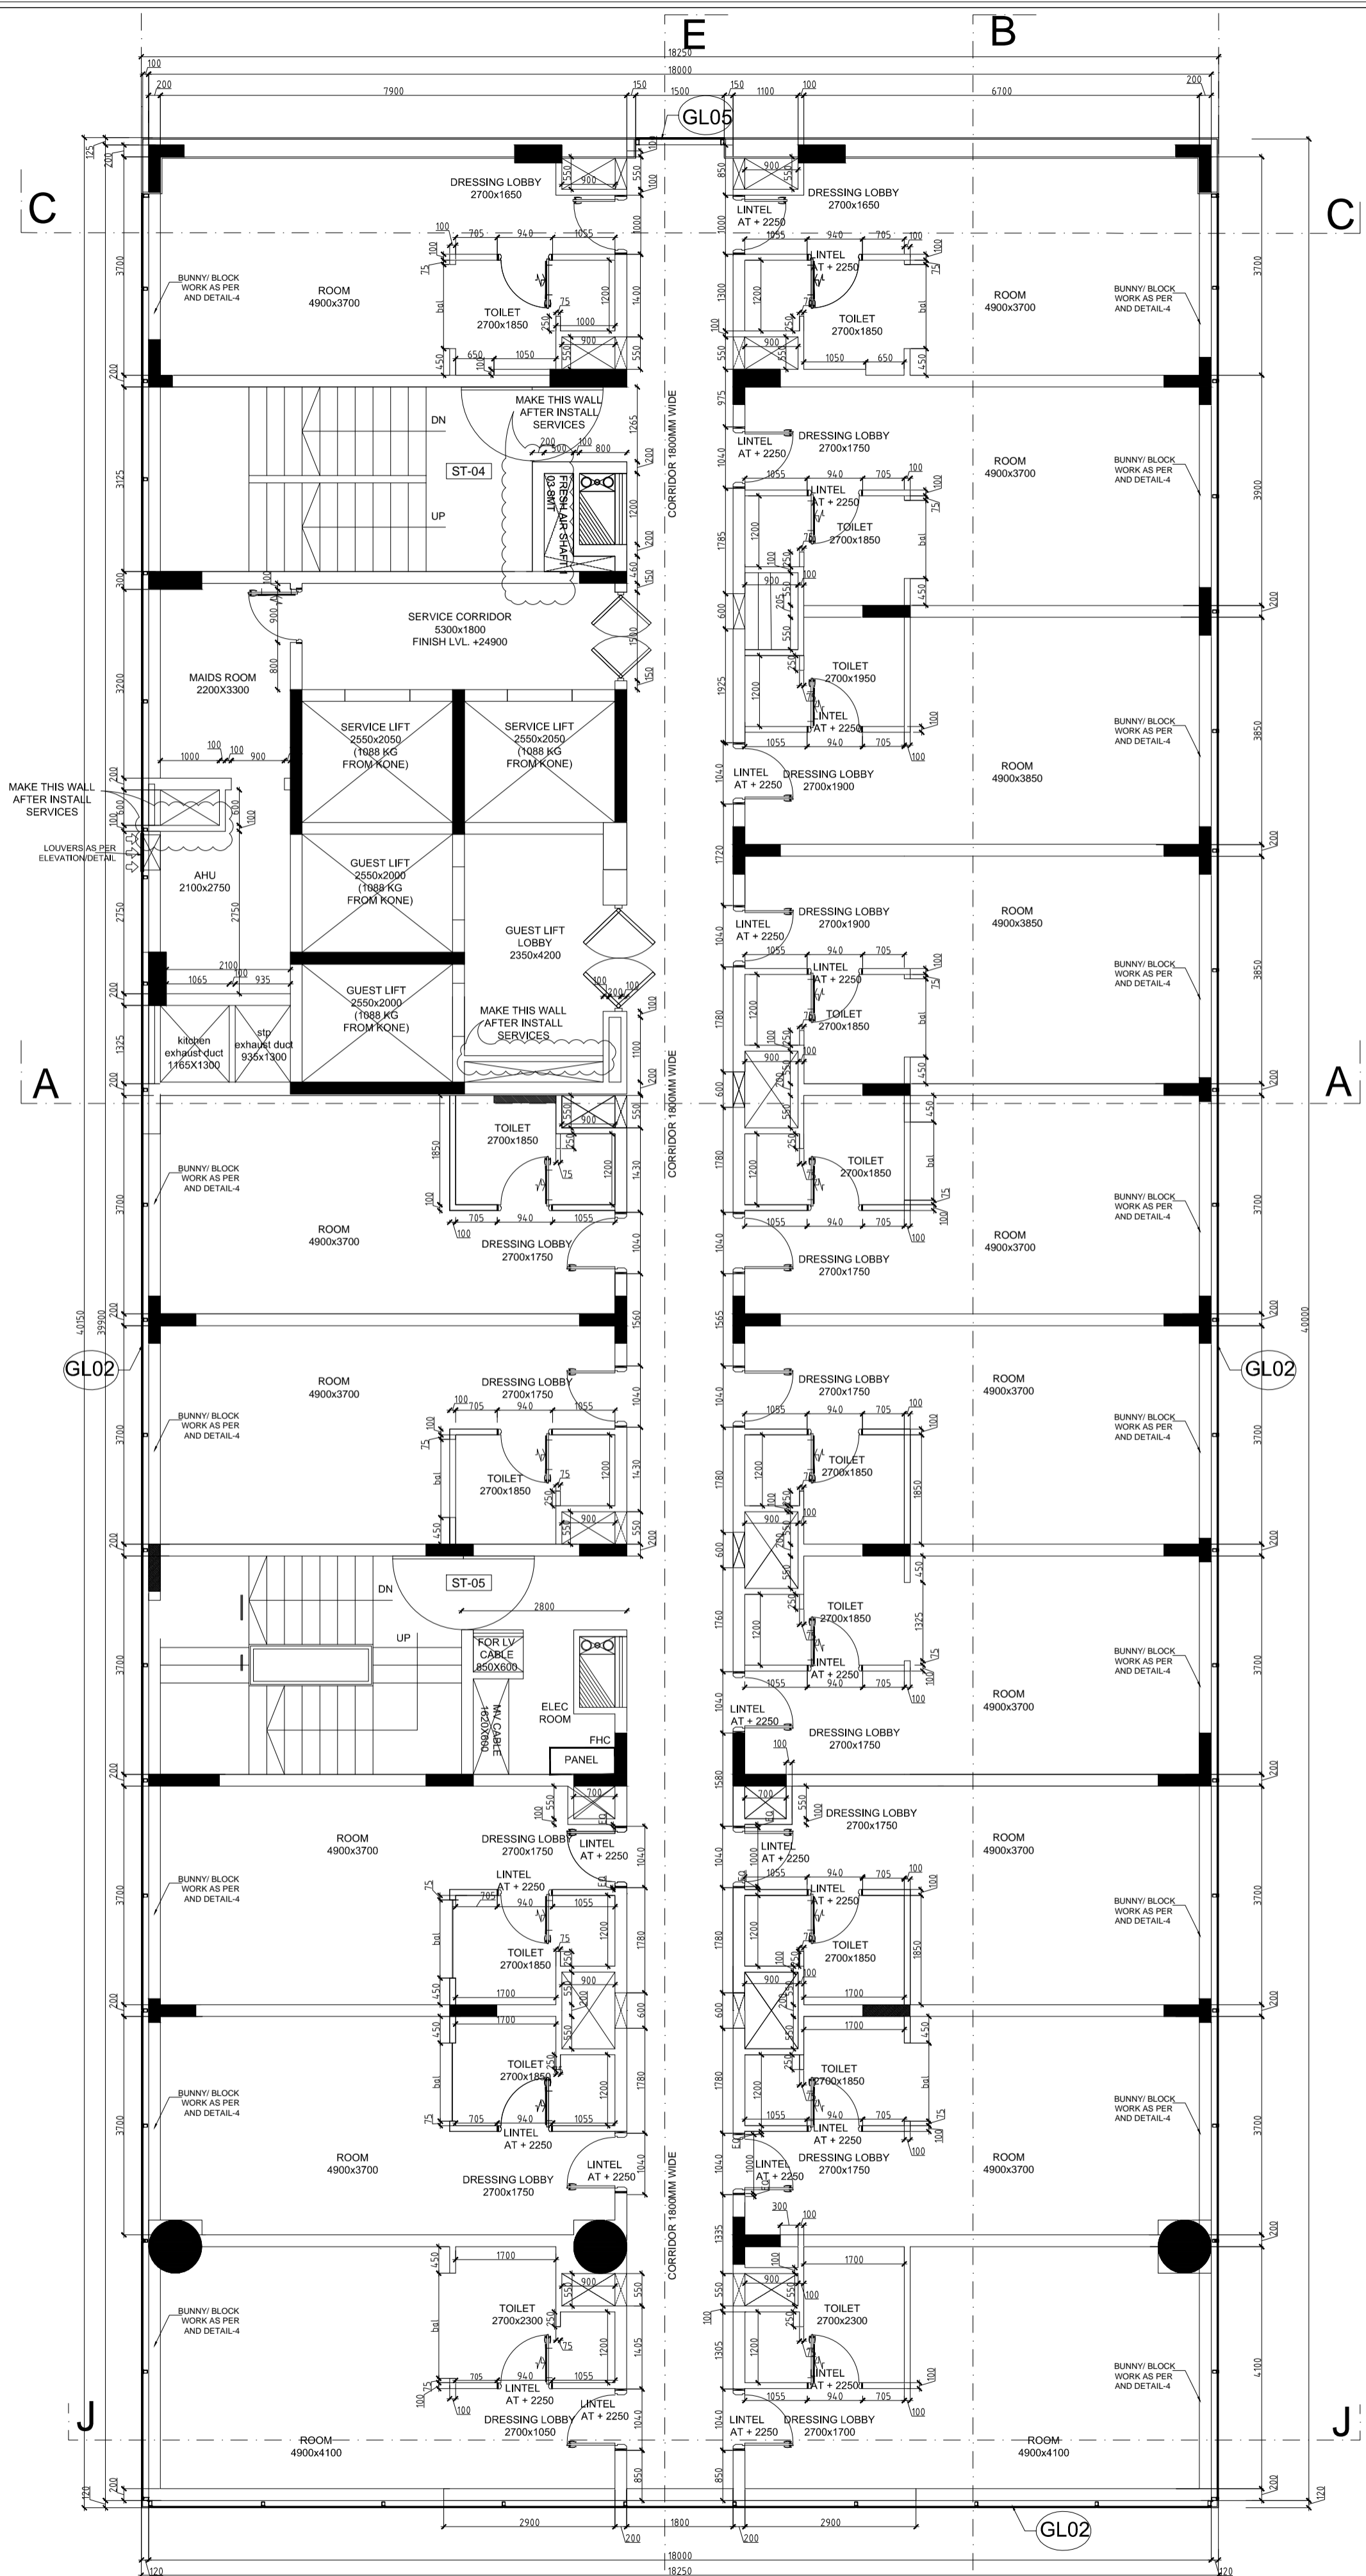

4TH FLOOR PLAN

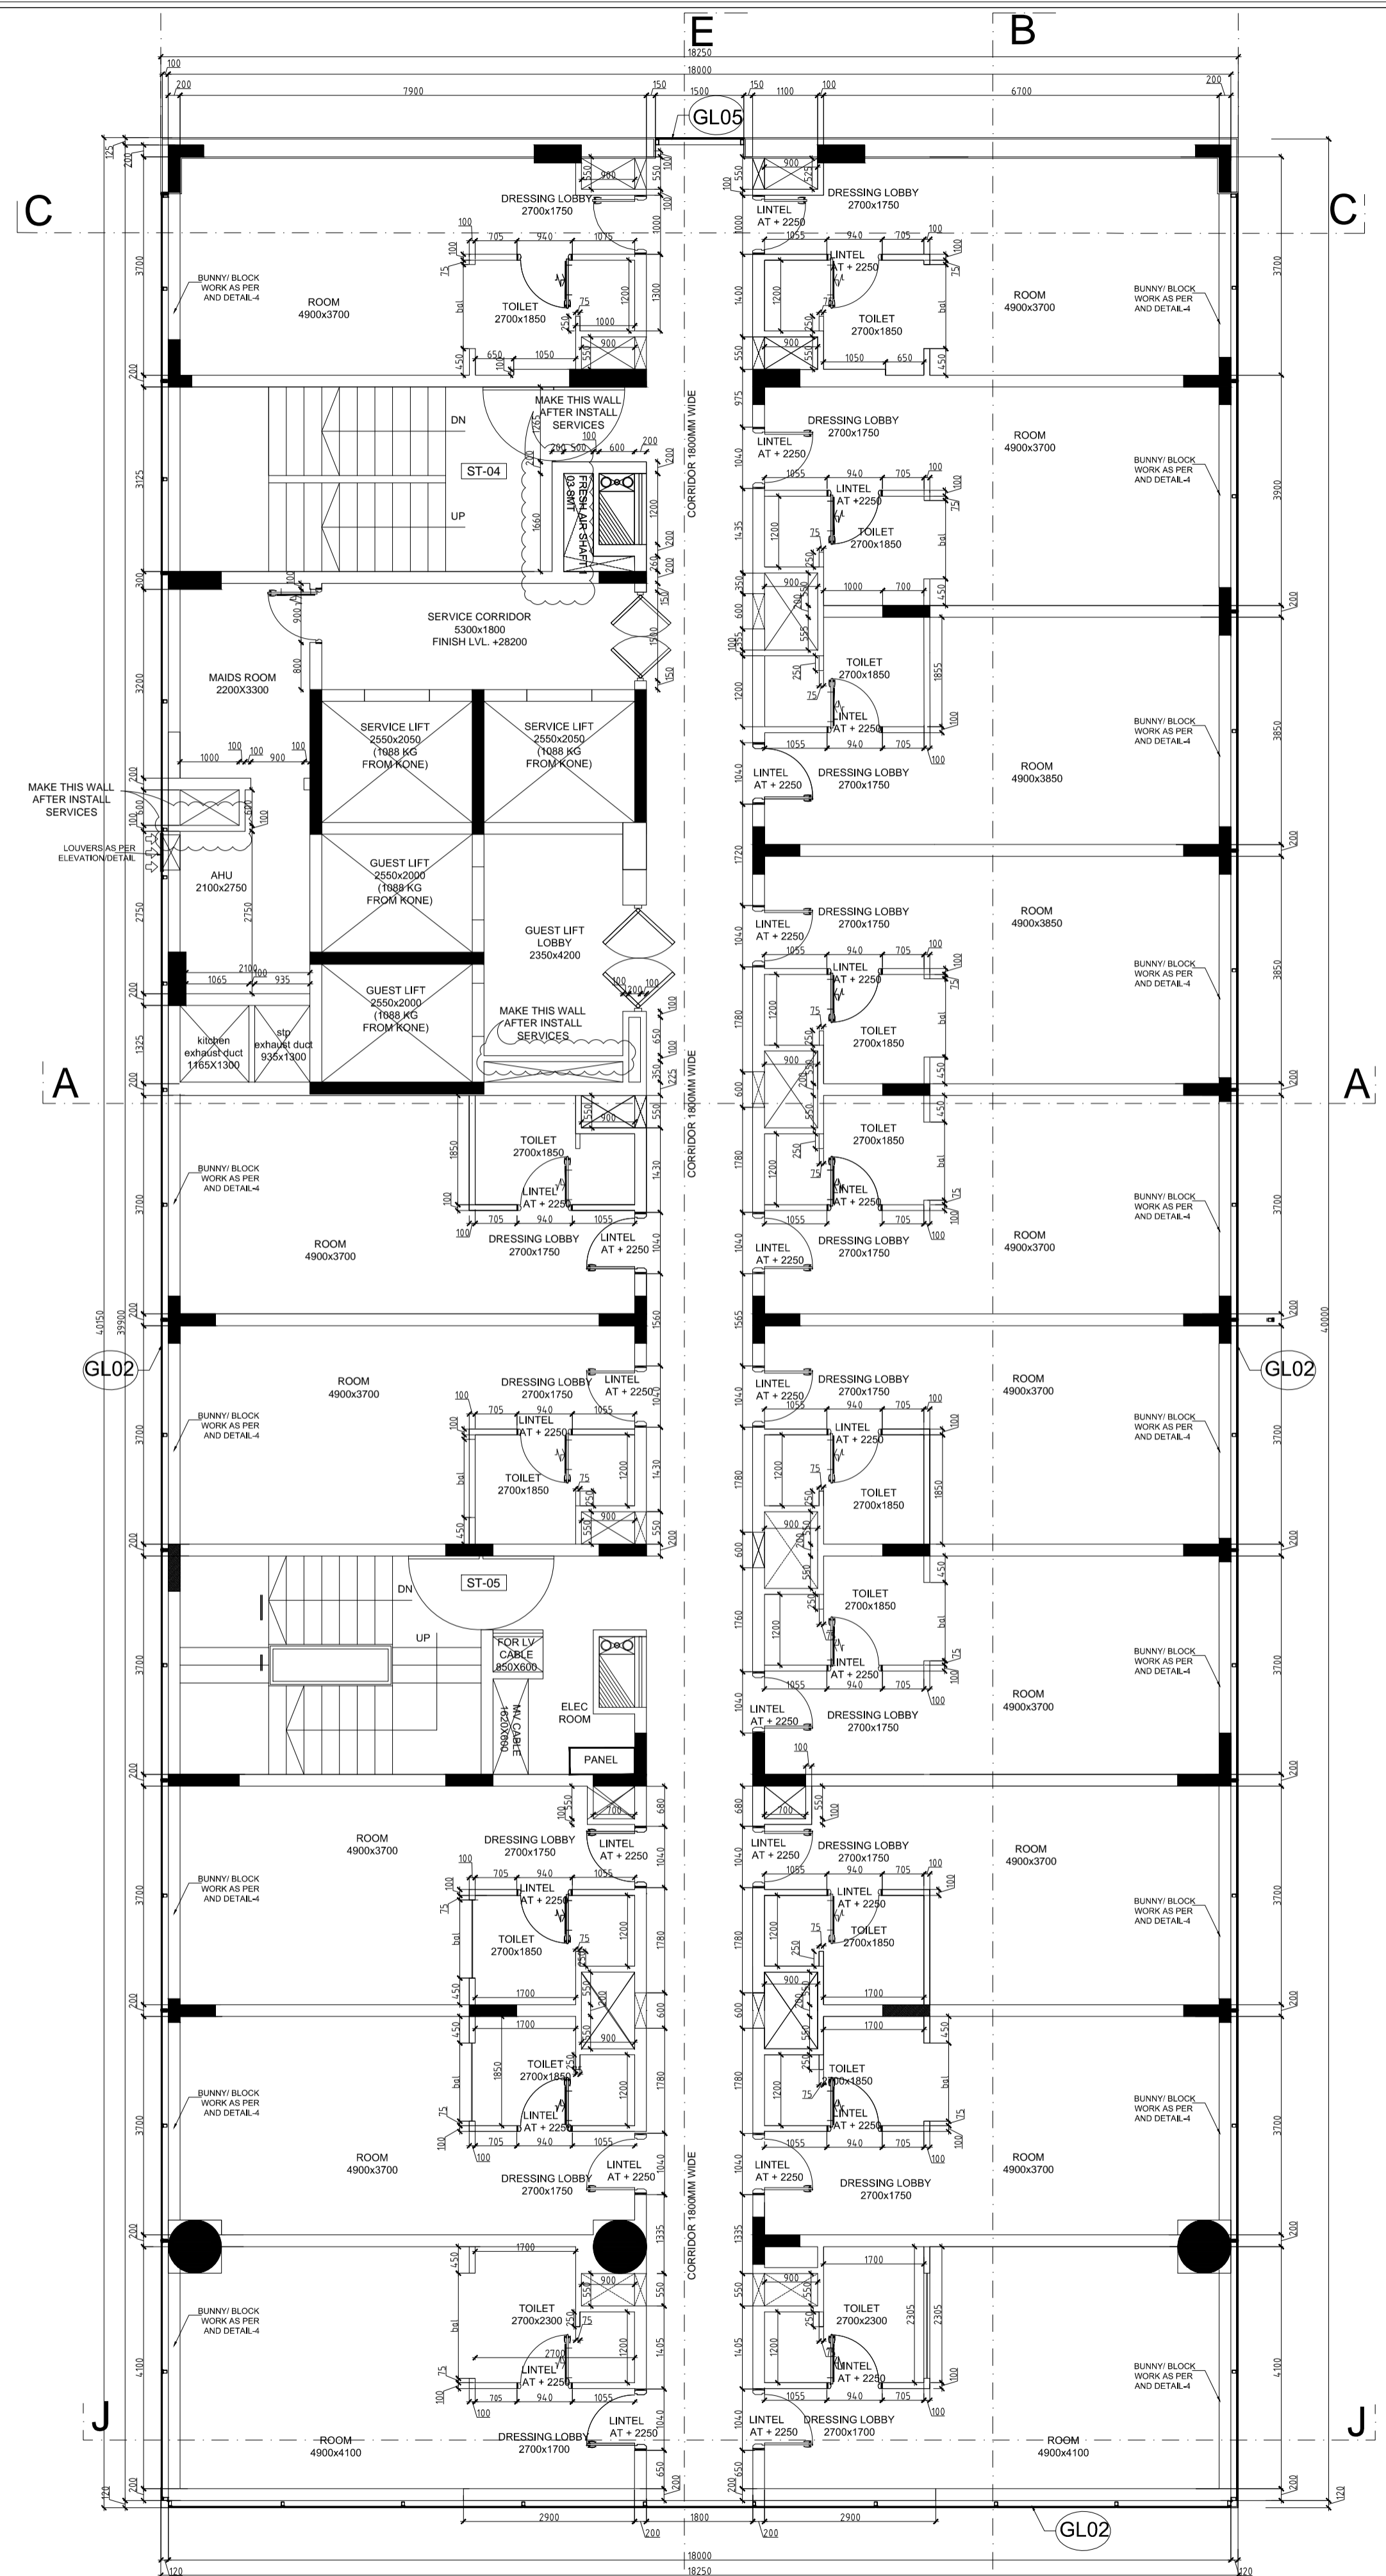

5TH FLOOR PLAN

KEY PLAN

- Notes:-
- DO NOT SCALE THE DRAWING.
  - ALL DIMENSIONS TO BE CHECKED ON SITE BEFORE ANY CONSTRUCTION OR MANUFACTURE.
  - THIS DRG TO BE READ IN CONJUNCTION WITH ALL RELEVANT ARCHITECTURAL, STRUCTURAL AND MEP SERVICES DRWGS. ANY DISCREPANCIES BETWEEN DRAWINGS TO BE IMMEDIATELY BROUGHT TO CONSULTANTS ATTENTION.

- LEGEND:
- FFL FINISHED FLOOR LEVEL (IN MM)
  - TOS TOP OF SLAB/STRUCTURE (IN MM)
  - BOB BOTTOM OF BEAM
  - BOS BOTTOM OF SLAB
  - CMO CLEAR MASONRY OPENING
  - BOFC BOTTOM OF FALSE CEILING TO BE CONFIRMED
  - TBC TO BE CONFIRMED
  - ST-# STAIRCASE NO./BLOCK NO. STAIRCASE NUMBER
  - D-# D. DOOR, W. WINDOW, RS. ROLLING SHUTTER, TYPE NUMBER
  - ELEV. REFERENCE ELEVATION AND SECTION NO. REFERENCE DRAWING NO.

THIS DRAWING HAS TO BE READ IN CONJUNCTION WITH DRG NO.

PURPOSE OF DRAWING

GFC FIO SANCTION

REV. NO.	DESCRIPTION	DATE	BY

PROJECT HORIZONTE HOTEL BLOCK

PROJECT CODE  
DRAWING BLOCK WORK PLAN  
NAME 4TH AND 5TH FLOOR

DRAWING NO.  
DATE 2015.11.30 NORTH  
SCALE 1:135  
DRAWN BY SUNEEL  
CHECKED RAKESH  
PROJECT HEAD/CAD PROFICIENCY DIRECTOR

ARCHITECTS  
GENRE OF DESIGN  
ARCHITECTURE, MASTER PLANNING & INTERIOR DESIGN  
A-57, BASEMENT FLOOR, SHIVALKI, MALVIYA NAGER, NEW DELHI  
TELEPHONE: 011-41050151