




LOWER GROUND FLOOR PLAN

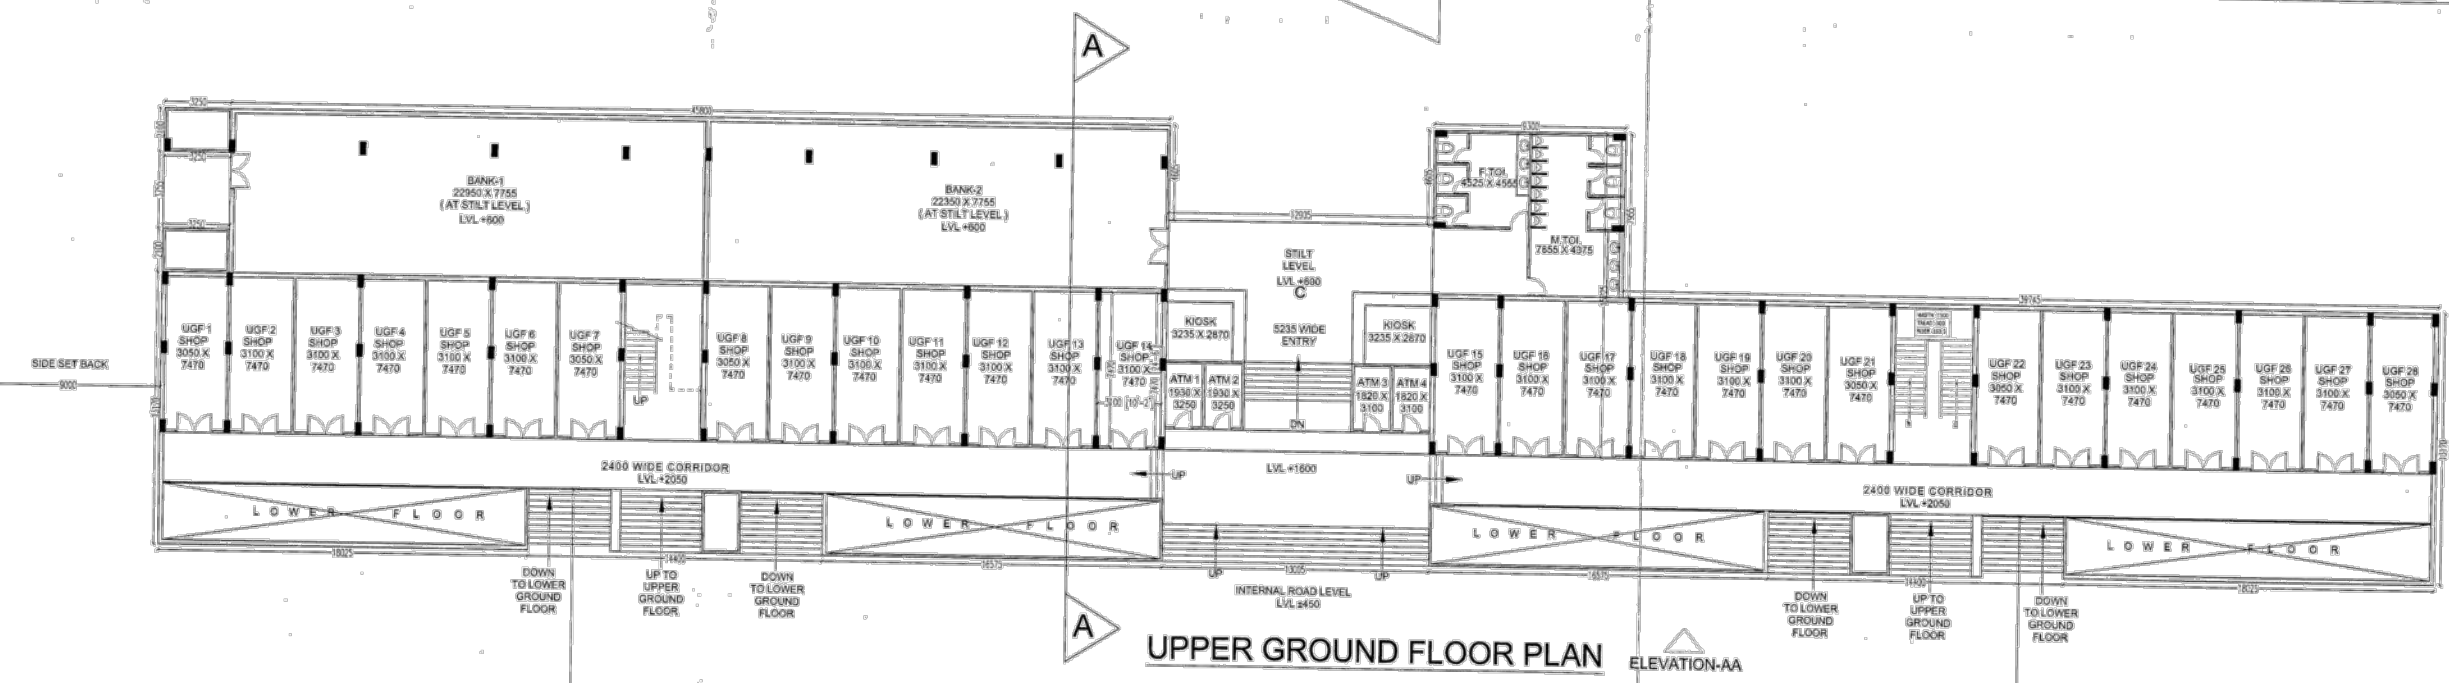

UPPER GROUND FLOOR PLAN

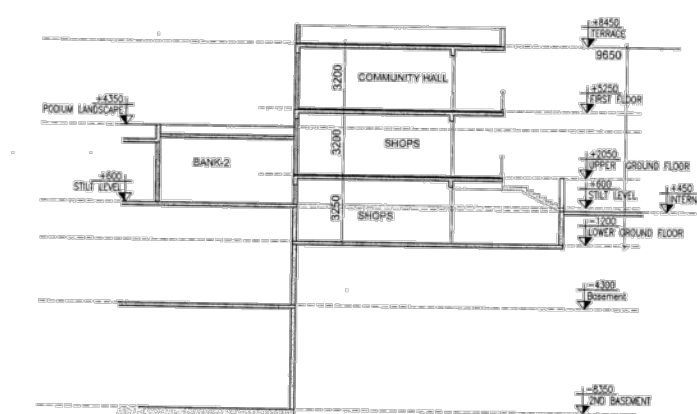


SECTION-AA

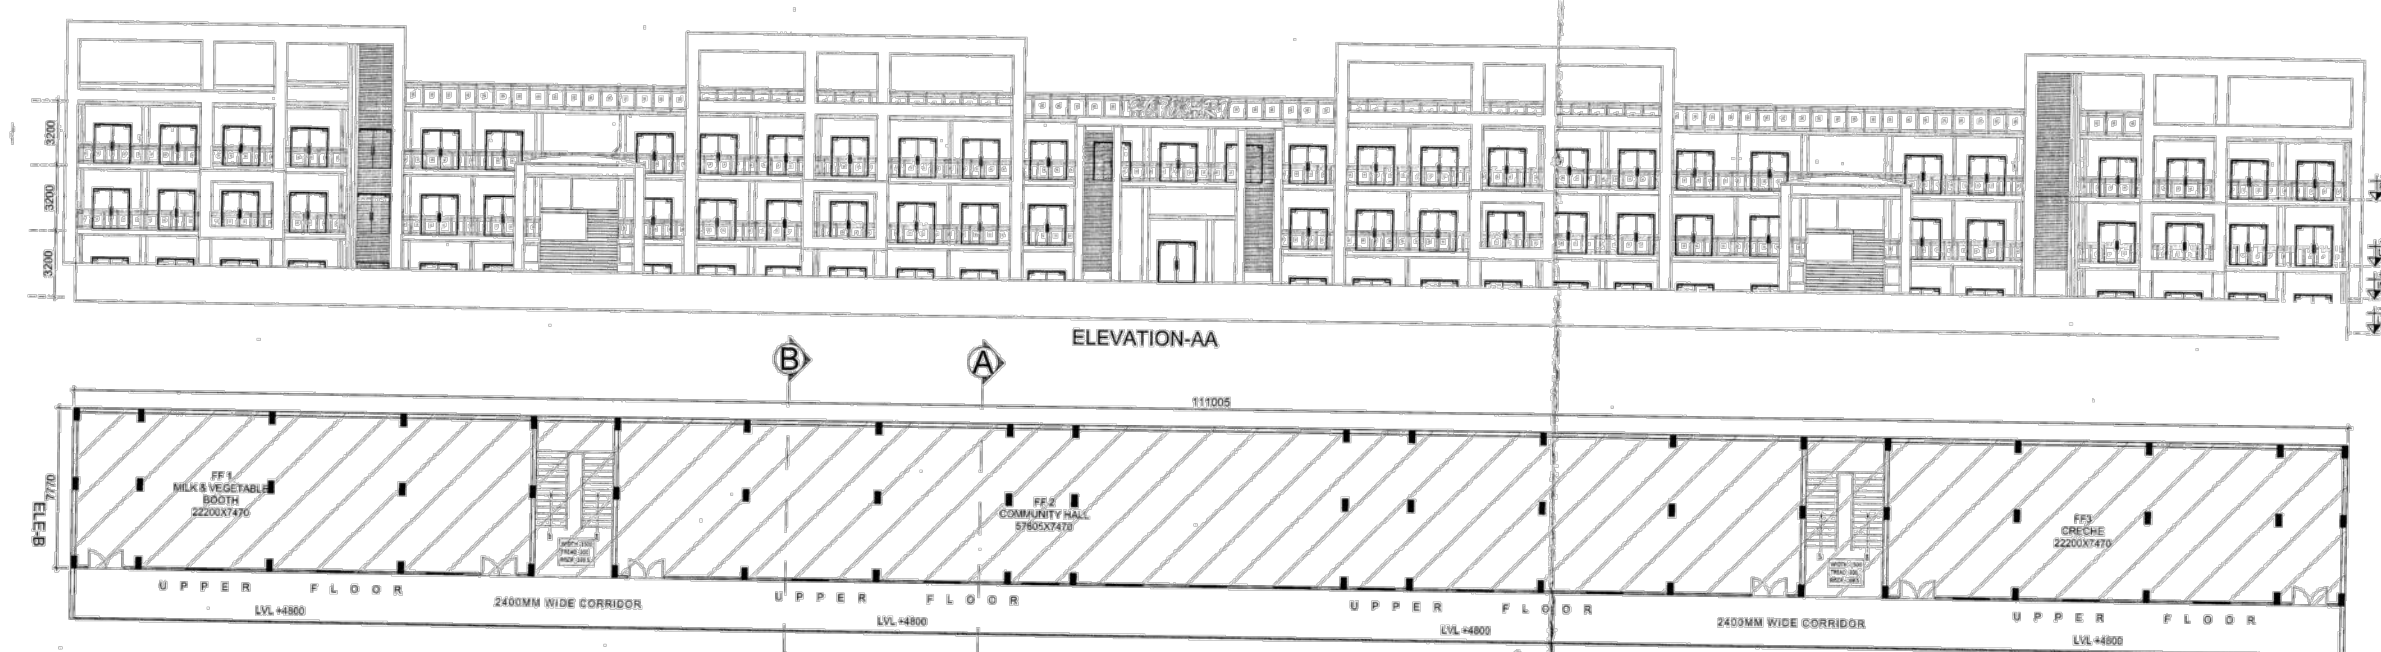

FIRST FLOOR PLAN

KEY PLAN

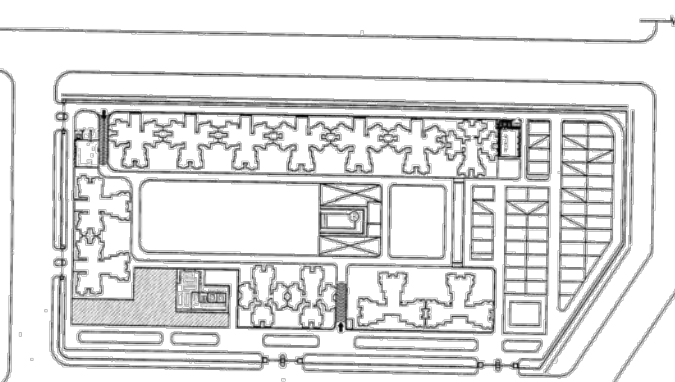

SUBMISSION DRAWING		
NOTES. 1. ALL DIMS. ARE IN MM. & LEVELS ARE IN METER. 2. DIMS. ARE NOT TO BE SCALED.		
APPLICANT M/S IVRCL ARANYA PROJECTS PVT. LTD.		
PROJECT THE ARANYA GROUP HOUSING ON PLOT No. GH-02, Sector-119, NOIDA Dist. G B Nagar (UP)		
DRAWING TITLE COMMERCIAL & COMMUNITY BUILDING FLOOR PLANS		
SCALE 1:100	DEALT: SANJEEV CHECKED	DRG. NO. SD-48
DATE: 07-11-2015	REV. NO. 00	
APPLICANT'S SIGNATURE 		ARCHITECT'S SIGNATURE
ARCHITECTS NEXUS PLUS CONSULTANTS PVT. LTD. B-116, SECTOR-02, NOIDA TEL : 0120-4200963 WEB : www.nexusplus.in		