
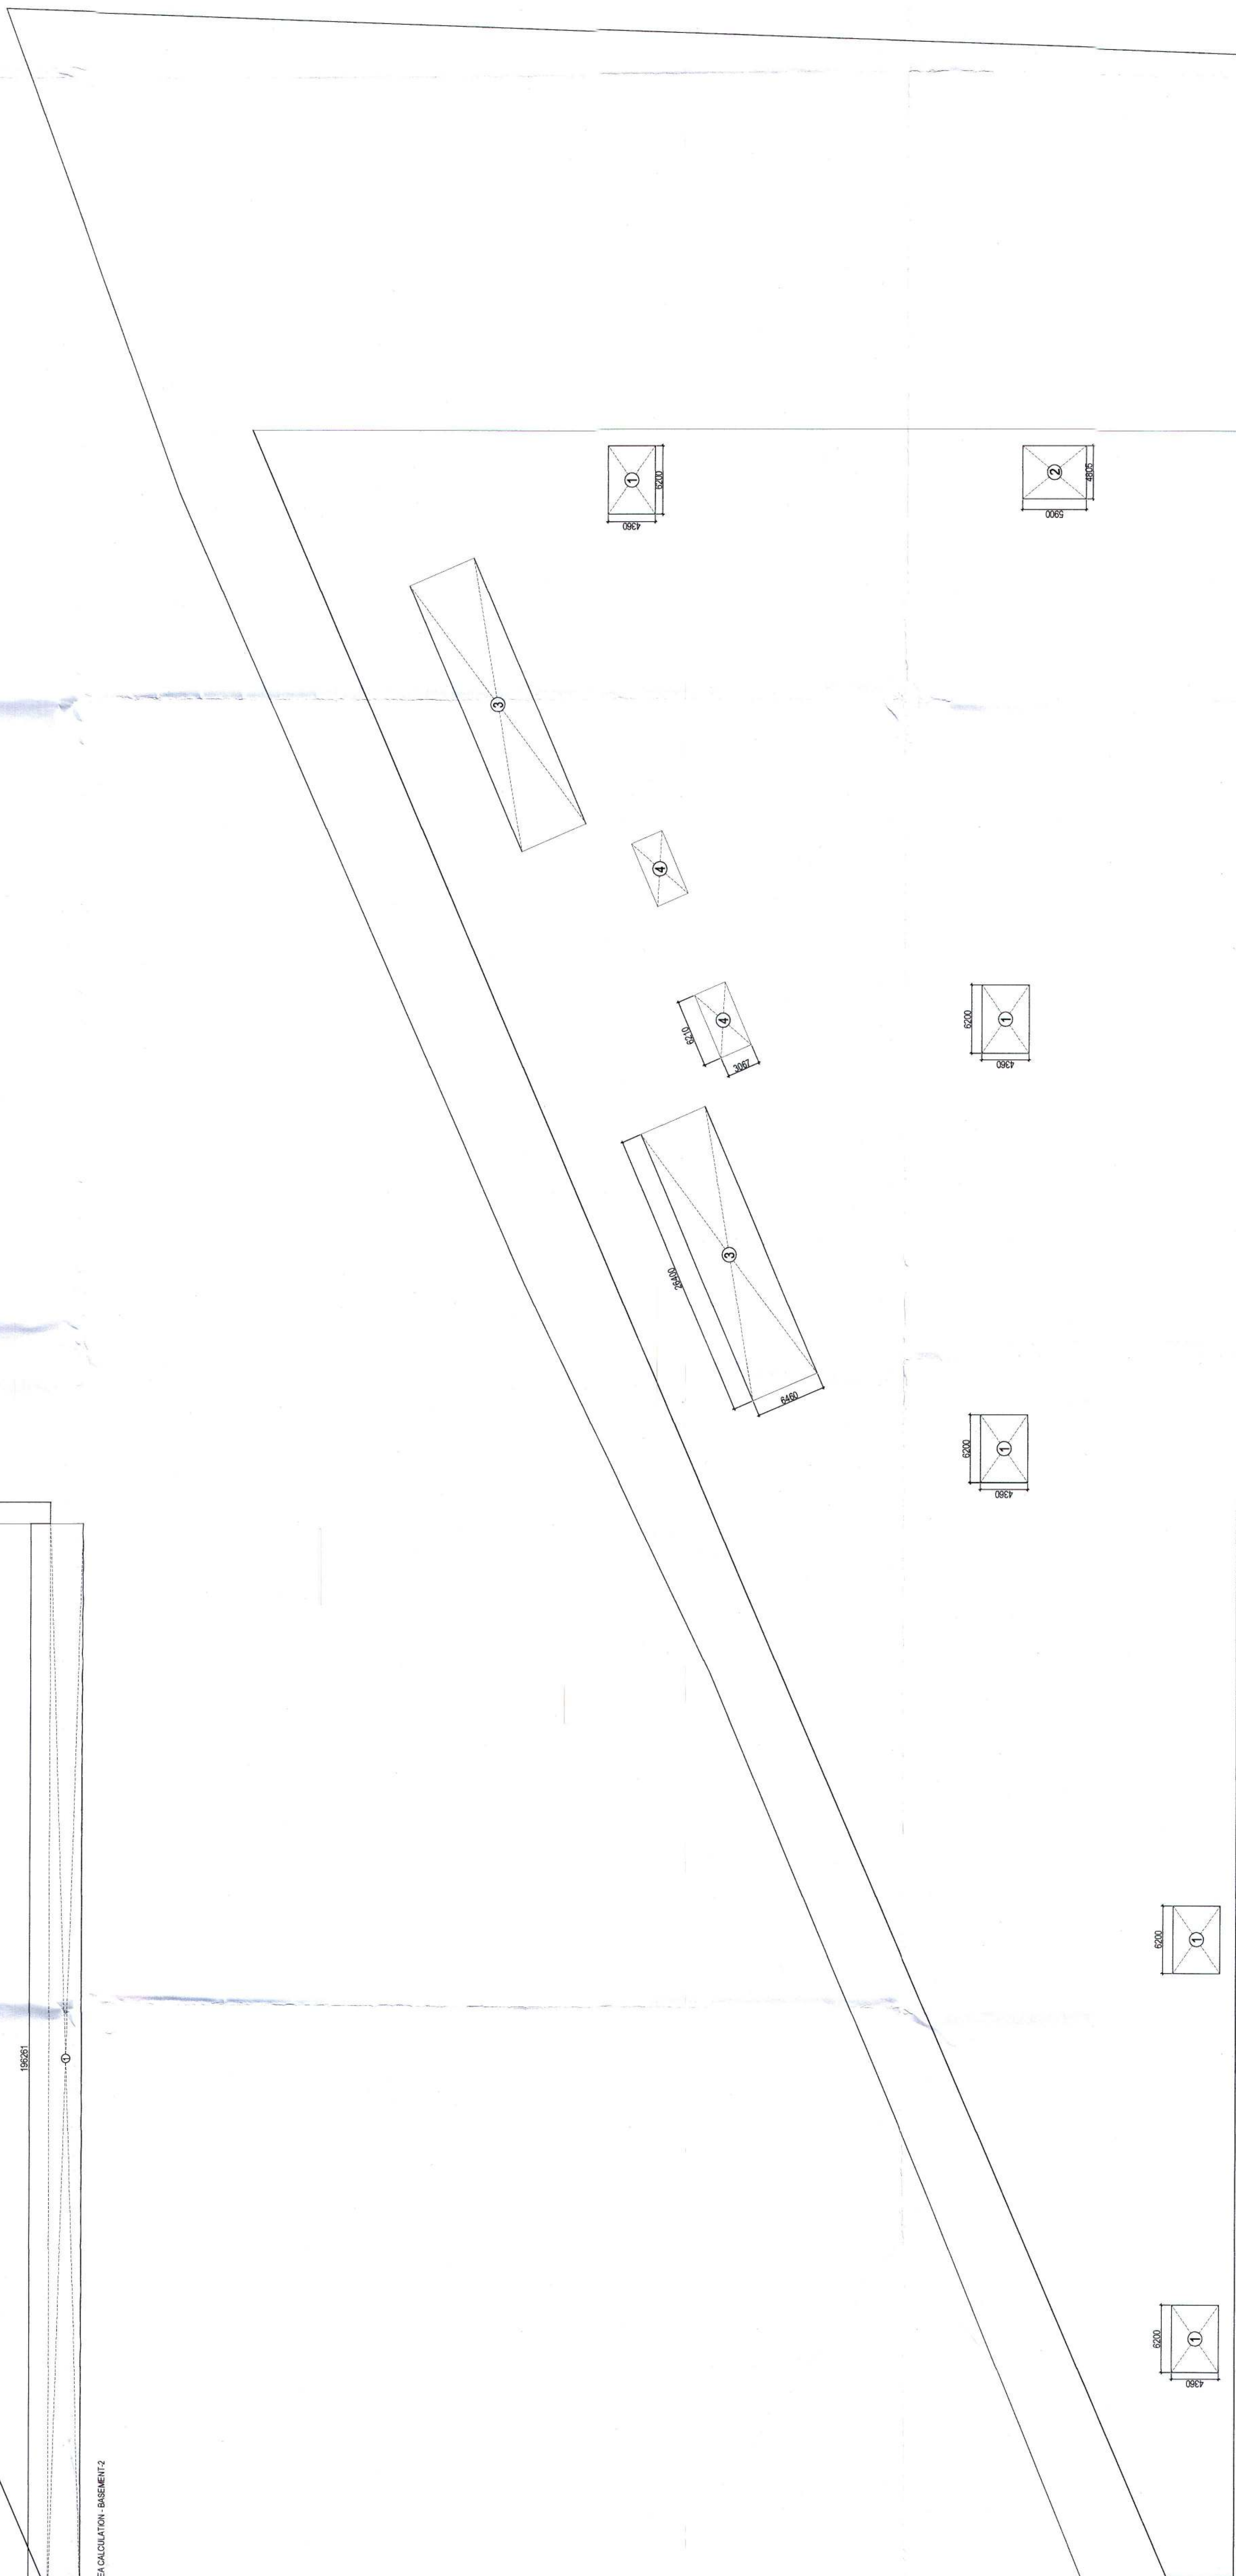


AREA LEGEND

AREA CALCULATION BASEMENT-2				TOTAL
	1	196.261 X	6.212 X	1215.173
	2	196.261 X	35.437 /	6983.976
				9362.149
TOTAL				
DEDUCTION AREA				
	1	6.200 X	4.360 X	135.160
	2	4.805 X	5.50 X	29.350
	3	26.400 X	6.46 X	171.408
	4	6.210 X	3.067 X	38.092
				342.658
TOTAL DEDUCTION AREA				
TOTAL AREA FOR PARKING IN BASEMENT-1				
		9503.149	342.650	9860.459

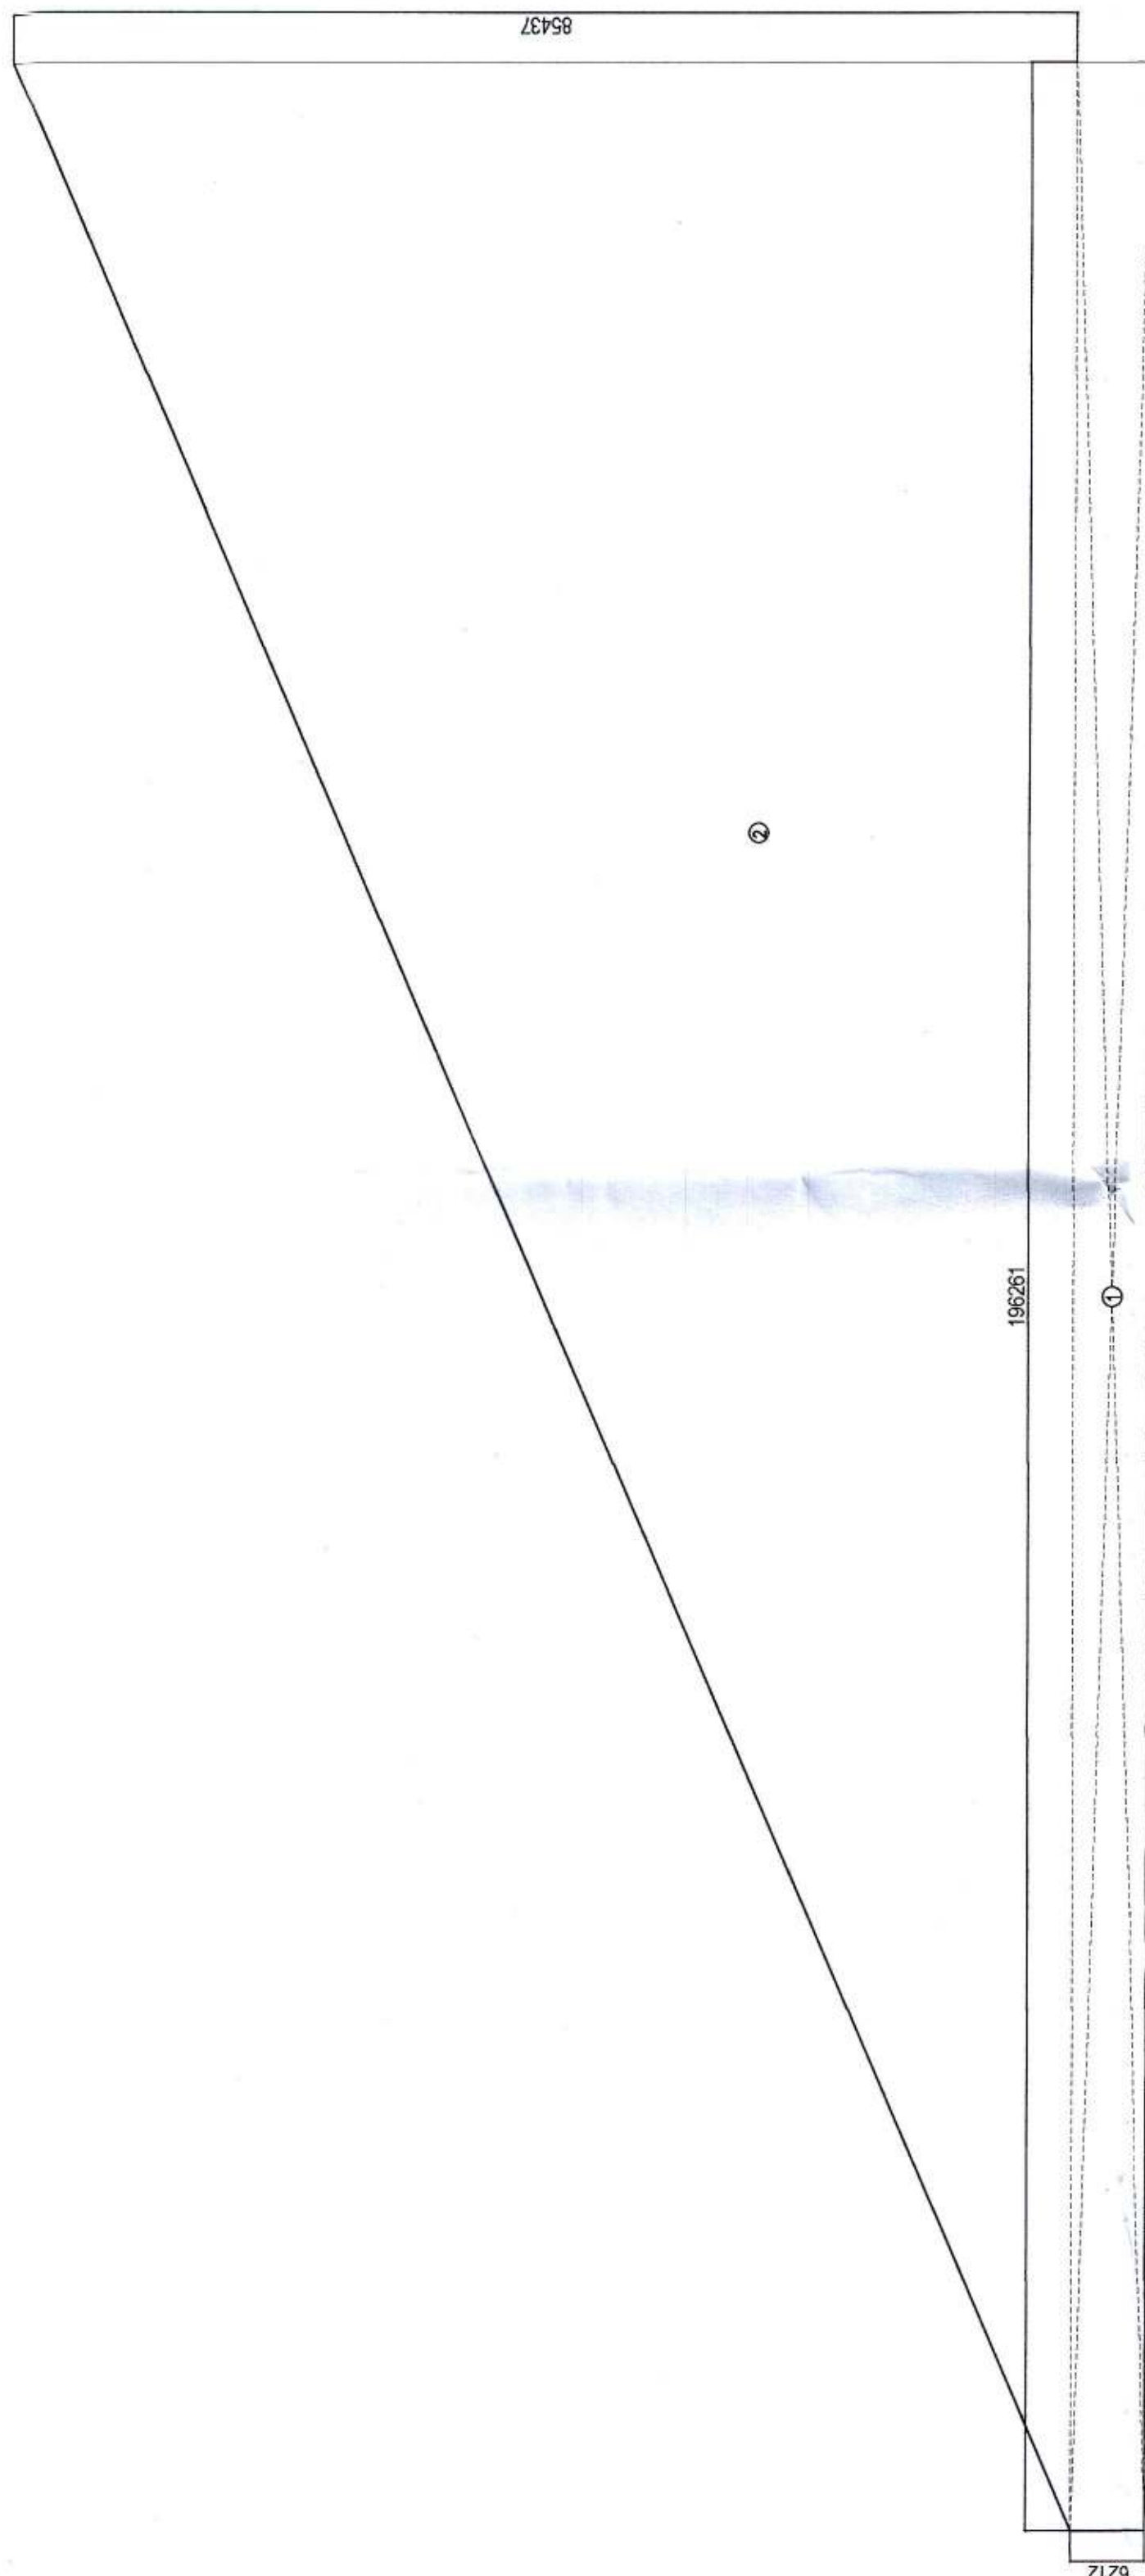

Greater Noida Industrial Dev. Authority

APPROVED

With Letter No. 207 / Dated 22/3/2017
Valid upto Date 5 years

Genl Manager
(Prog & Arch)

Drawing Checked & Verified By

DOA
(Price)

Ex./Bills/
Recd.

REVIS
SUBMISSION DRAWINGGROUP HOUSING
AT PLOT NO. GH-1 SEC. E

Vardhman Realtech Pvt. Ltd.

AI OK AGNIHOTRI

ALOK AGNIHOTRI
B-1/613, Basement Floor,
Janakpuri, ND - 58,
Ph# 9868111459, 011-55402928

SIGN For VARDHMAN REALTECH PVT. LTD.

ALOK AGNIHOTRI
Chartered Architect

CT'S SIGN

②

0
0

drg. no. SB-08

1c
BASEMENT FLOOR PLAN
(AREA CALCULATIONS)