


YAMUNA EXPRESSWAY

30 M WIDE ROAD

SERVICE ROAD

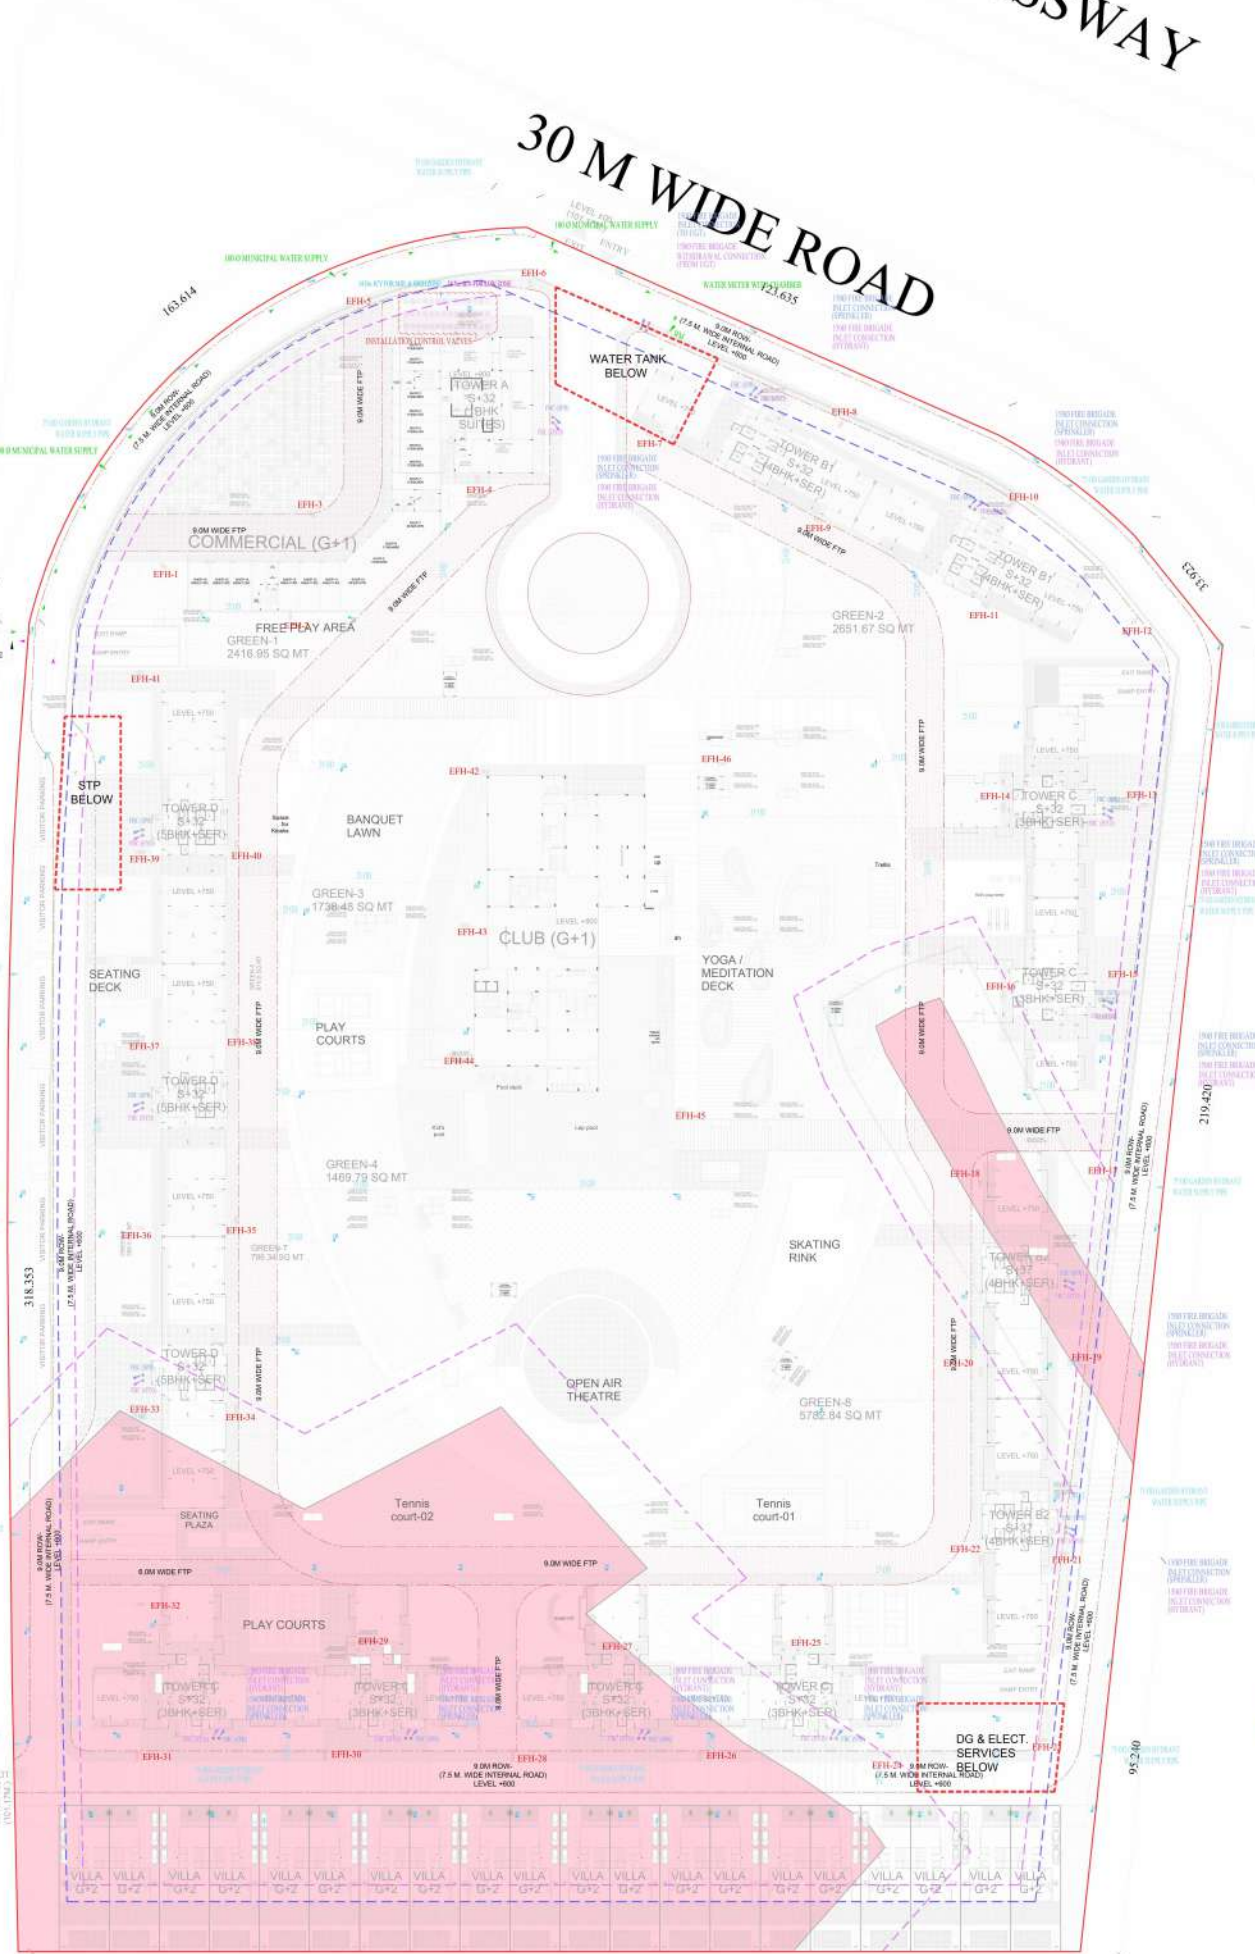

LEGEND	
[Symbol]	PROPERTY LINE
[Symbol]	EXISTING ROAD
[Symbol]	PROPOSED ROAD
[Symbol]	PROPOSED WATER SUPPLY
[Symbol]	PROPOSED SEWER
[Symbol]	PROPOSED FIRE FIGHTING

DRAWING TITLE
 WATER SUPPLY & FIRE SCHEME
 SITE PLAN
 DRAWING NO. PLT-FW-ST-03
 SCALE: 1:450 @A0
 PROPOSED SUBMISSION DRAWING FOR THE
 RESIDENTIAL GROUP HOUSING AT PLOT NO. CH-01
 SECTOR - 22A, YAMUNA EXPRESSWAY INDUSTRIAL
 DEVELOPMENT AUTHORITY
 DISTRICT-GAUTAM BUDDH NAGAR, UP
 M/S. OMNIS DEVELOPERS PVT. LTD.

[Signature]
 PROJECT MANAGER