

SCHEDULE OF DOOR & WINDOWS					
S.NO.	TYPE	SIZE	By	LTL. LVL.	
1	D-1	0.75 X 2.10	-	2.10 M.	
2	D-1	1.0 X 2.10	-	2.10 ..	
3	DW	1.105 X 2.45	-	2.45 ..	
4	DW-1	1.450 X 2.45	-	2.45 ..	
5	DW-2	1.55 X 2.45	-	2.45 ..	
6	DW-3	1.65 X 2.45	-	2.45 ..	
7	DW-4	3.092 X 2.45	-	2.45 ..	
8	DW-5	1.87 X 2.45	-	2.45 ..	
9	DW-6	1.357 X 2.45	-	2.45 ..	
10	W	0.75 X 1.40	1.05	2.45 ..	
11	W-1	0.95 X 1.70	0.75	2.45 ..	

SIGNING AUTHORITY

For MAPLE REALCON (P) LTD.
 Authorised Signatory

ARCHITECT'S SIGN


PANKAJ NATH ANDLEY
 B.A.R.C.H. A.I.T.A.
 ARCHITECT CA/09/24886

SUBMISSION DRAWING


PROJECT:-
**GROUP HOUSING FOR
 MAPLE REALCON (P) LTD**
 PLOT NO.-GH-1,
 ADJOINING SECTOR TECHZONE- IV
 SPORT CITY GREATER NOIDA (WEST)

DRG. TITLE:-
GROUND, FIRST/GARDEN LEVEL FLOOR PLAN (TOWER-4)

SCALE:-1:100
 DLT.BY:-
 ARCHITECTS:-
 P.N. ANDLEY B.A.R.C.H. A.I.T.A.
ANDLEYS ASSOCIATES PVT. LTD.
 ARCHITECTS ENGINEERS PLANNERS
 39 HOUSING SOCIETY N.D.S.E.-I NEW DELHI - 110049

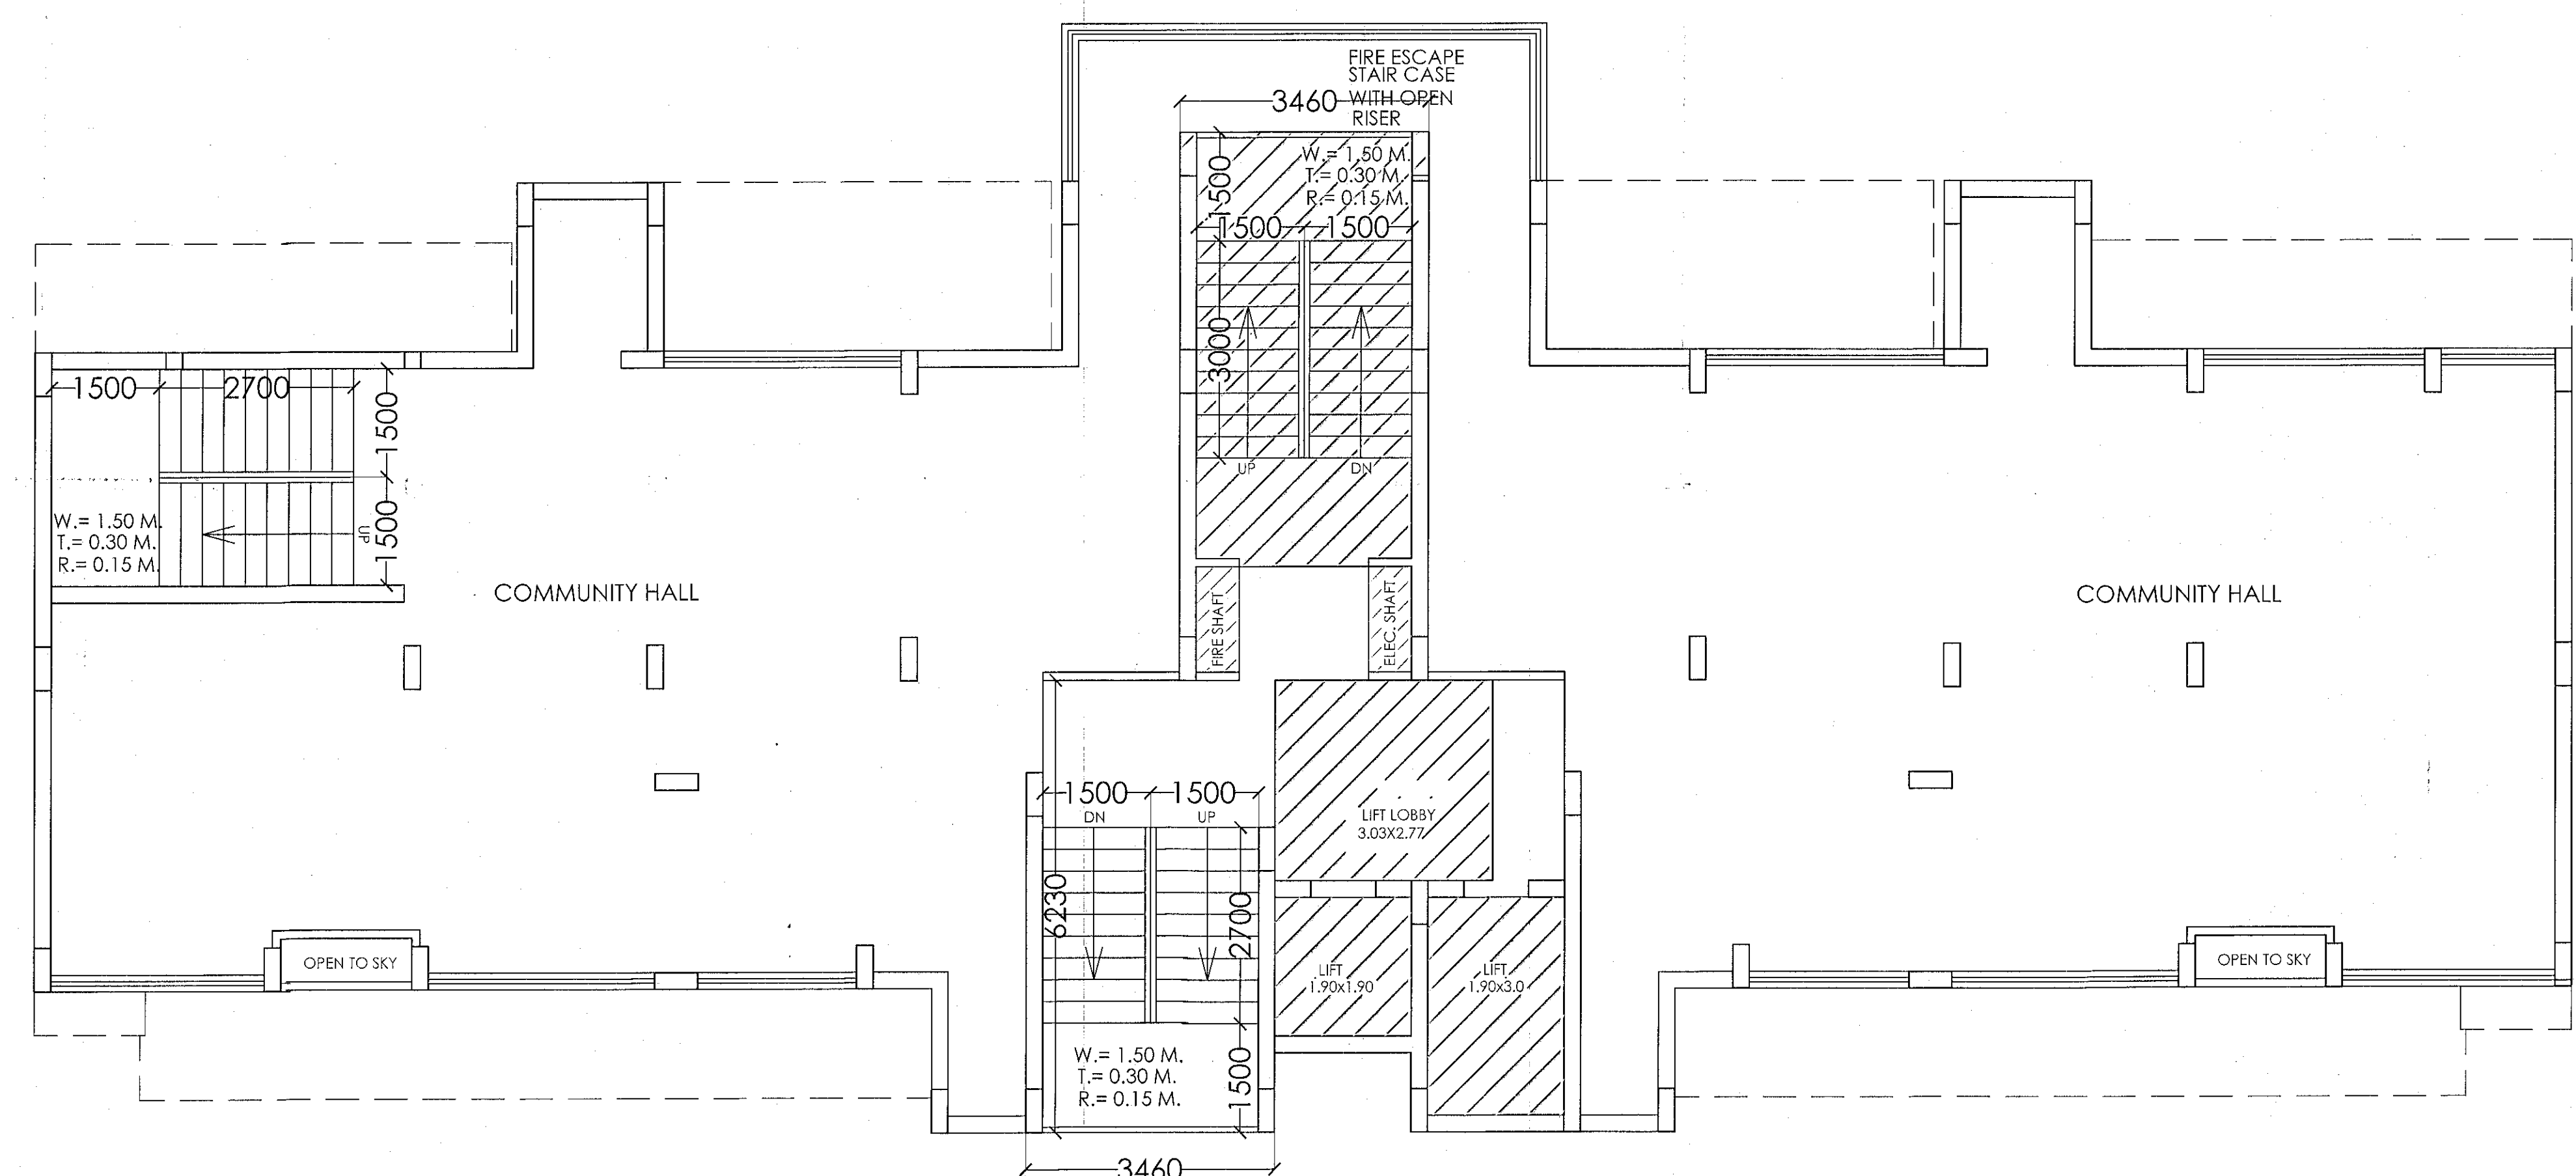

GROUND FLOOR PLAN

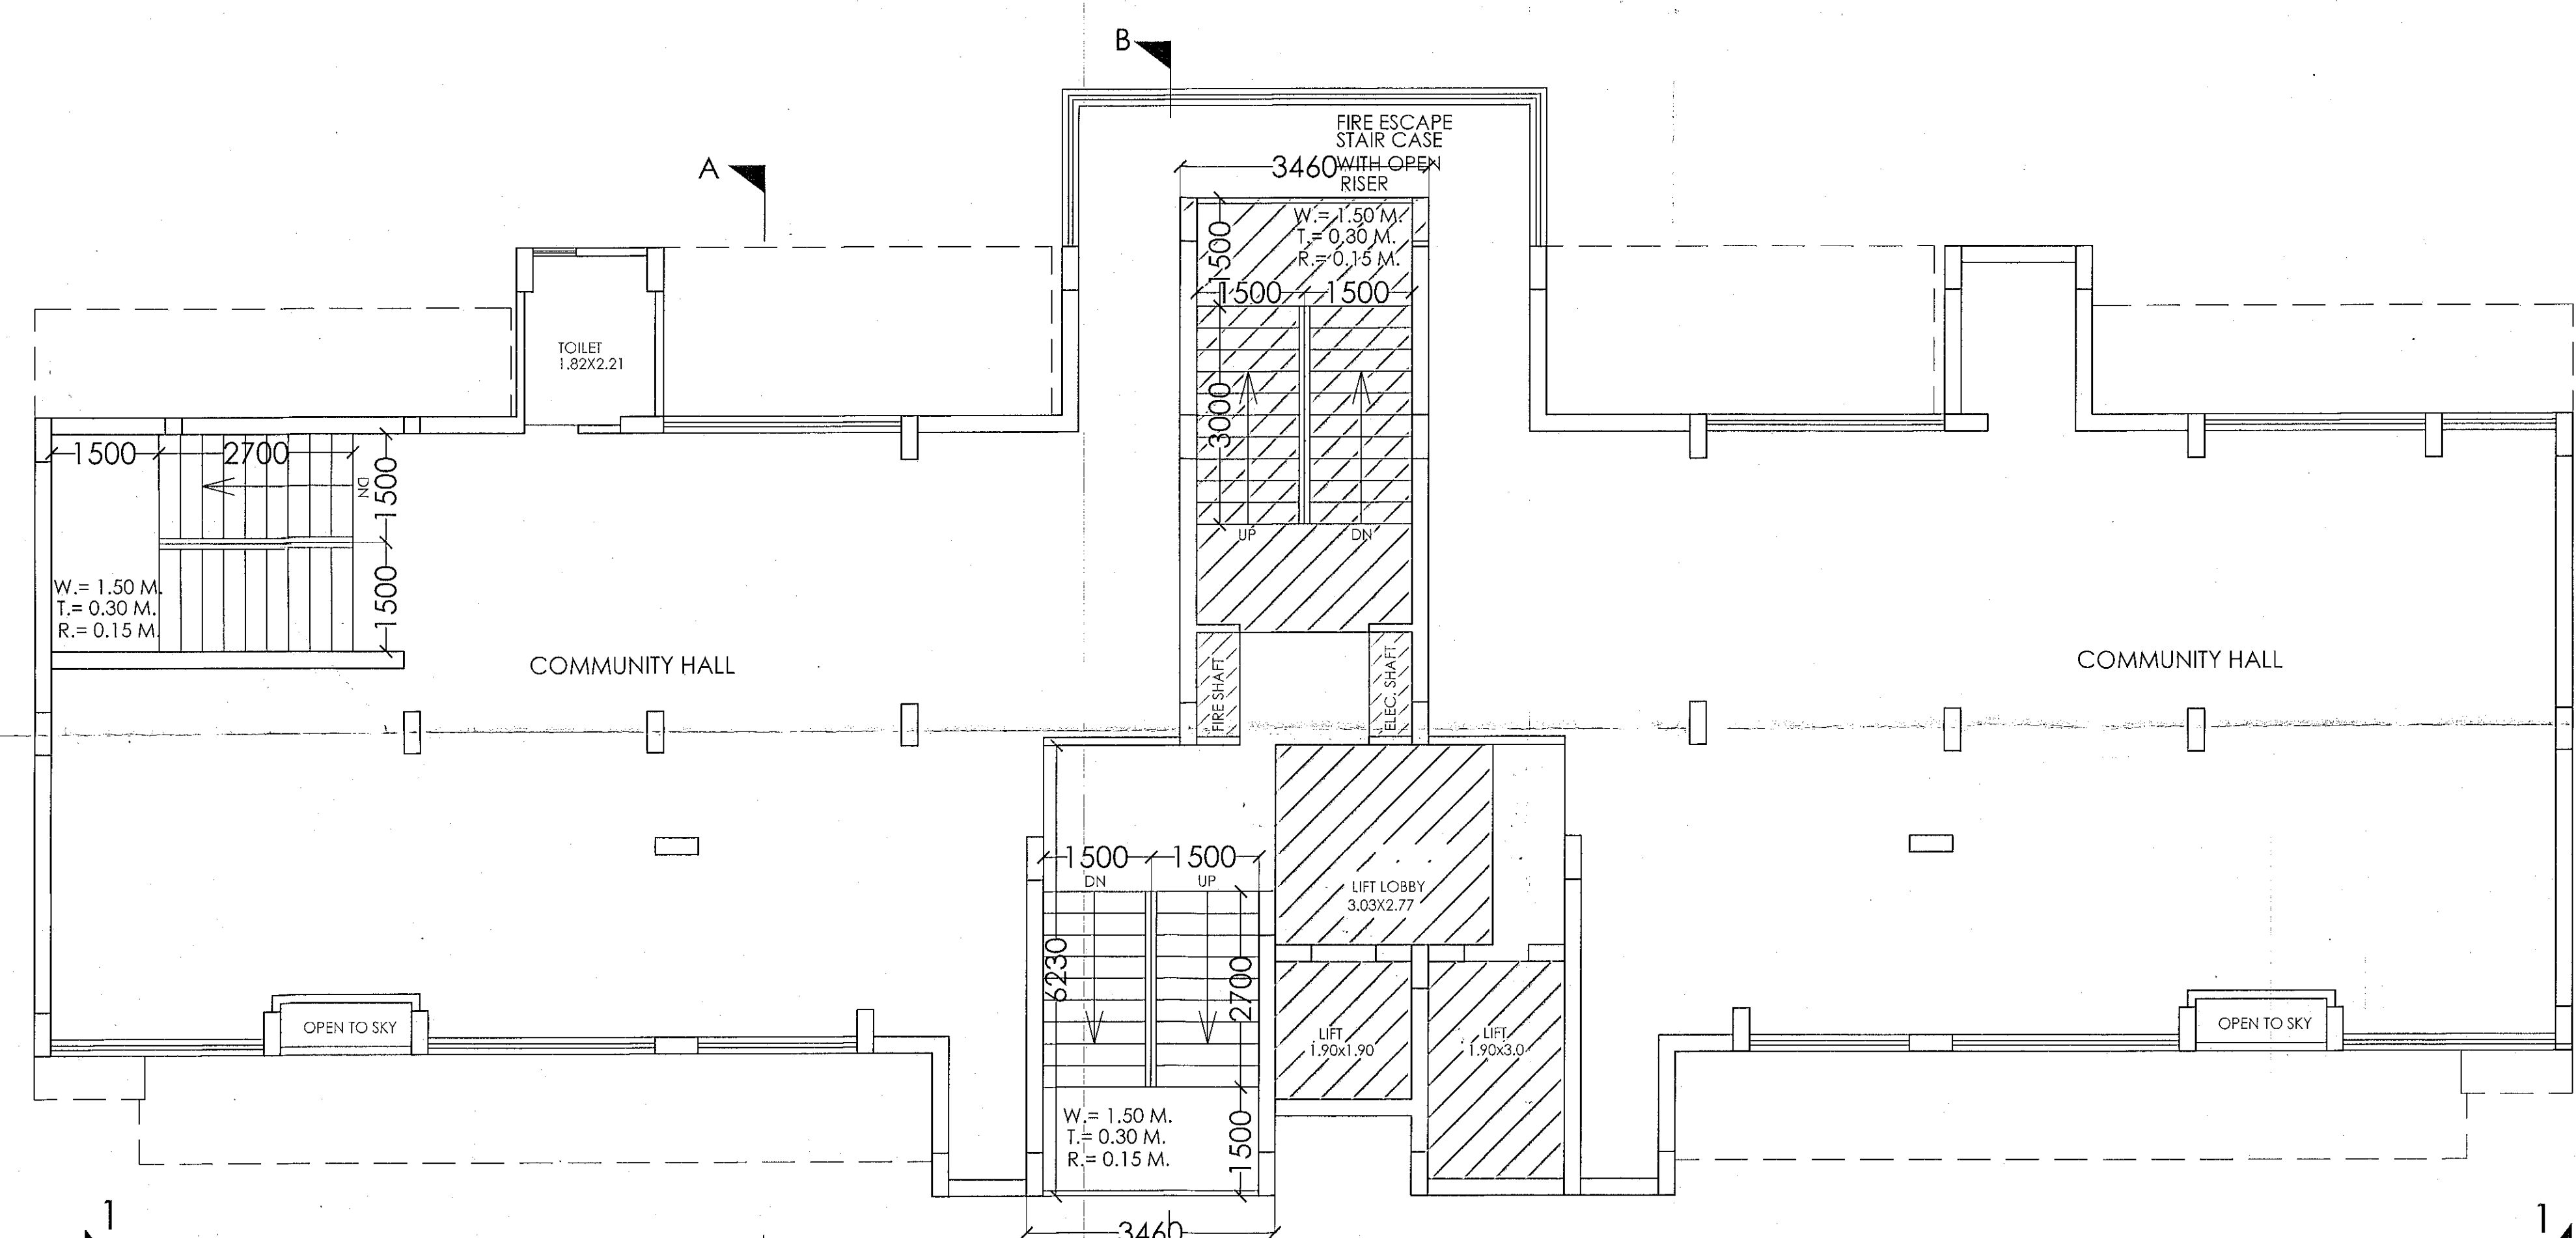

FIRST/ GARDEN LEVEL FLOOR PLAN