



Greater Noida Industrial Dev. Authority
APPROVED
 Date: 24/11/2015
 Valid upto Date: 24/11/2015
 Gen. Manager
 (Plg. & Arch.)

SCHEDULE OF DOOR & WINDOWS				
S.NO.	TYPE	SIZE	Checked & Verified LVL.	
1	D	0.100 X 2.10	-	2.10
2	D-1	0.90 X 2.10	-	2.10
3	DW-1	1.680 X 2.50	-	2.50
4	DW-2	1.250 X 2.50	-	2.50
5	W	0.90 X 1.450	1.050	2.50
6	W-1	0.45 X 1.450	1.050	2.50

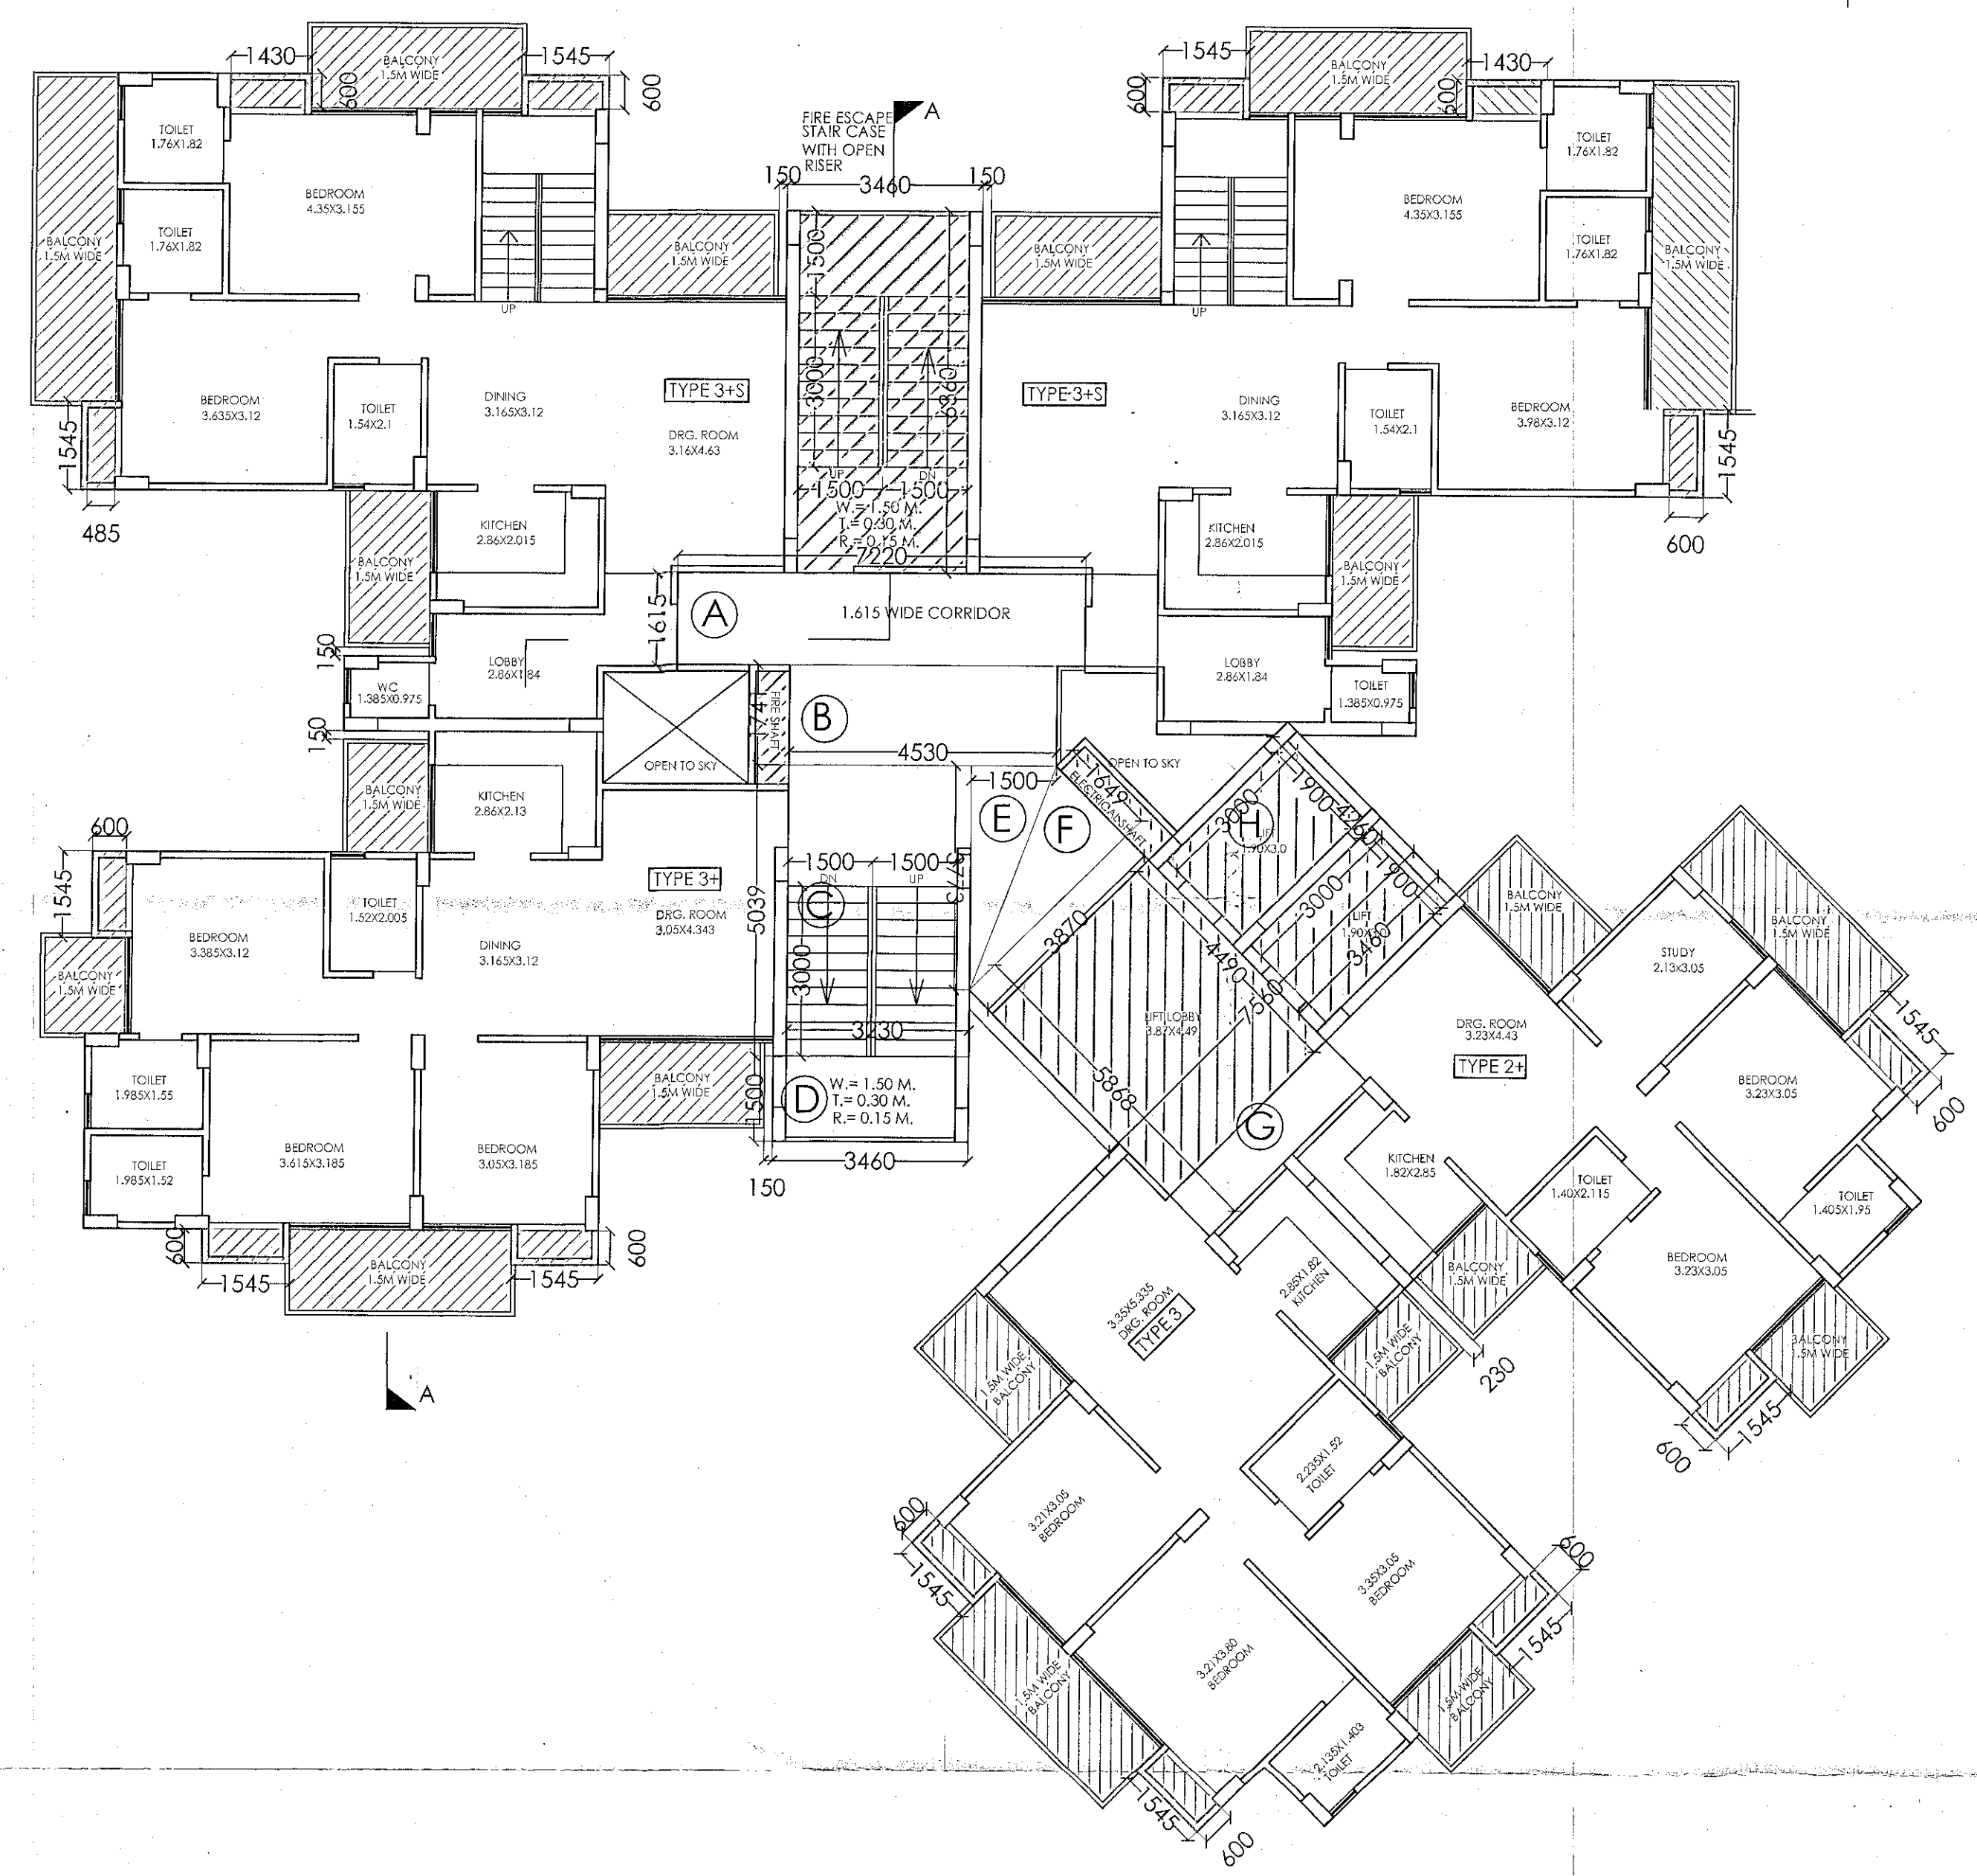

23RD & 25TH FLOOR PLAN

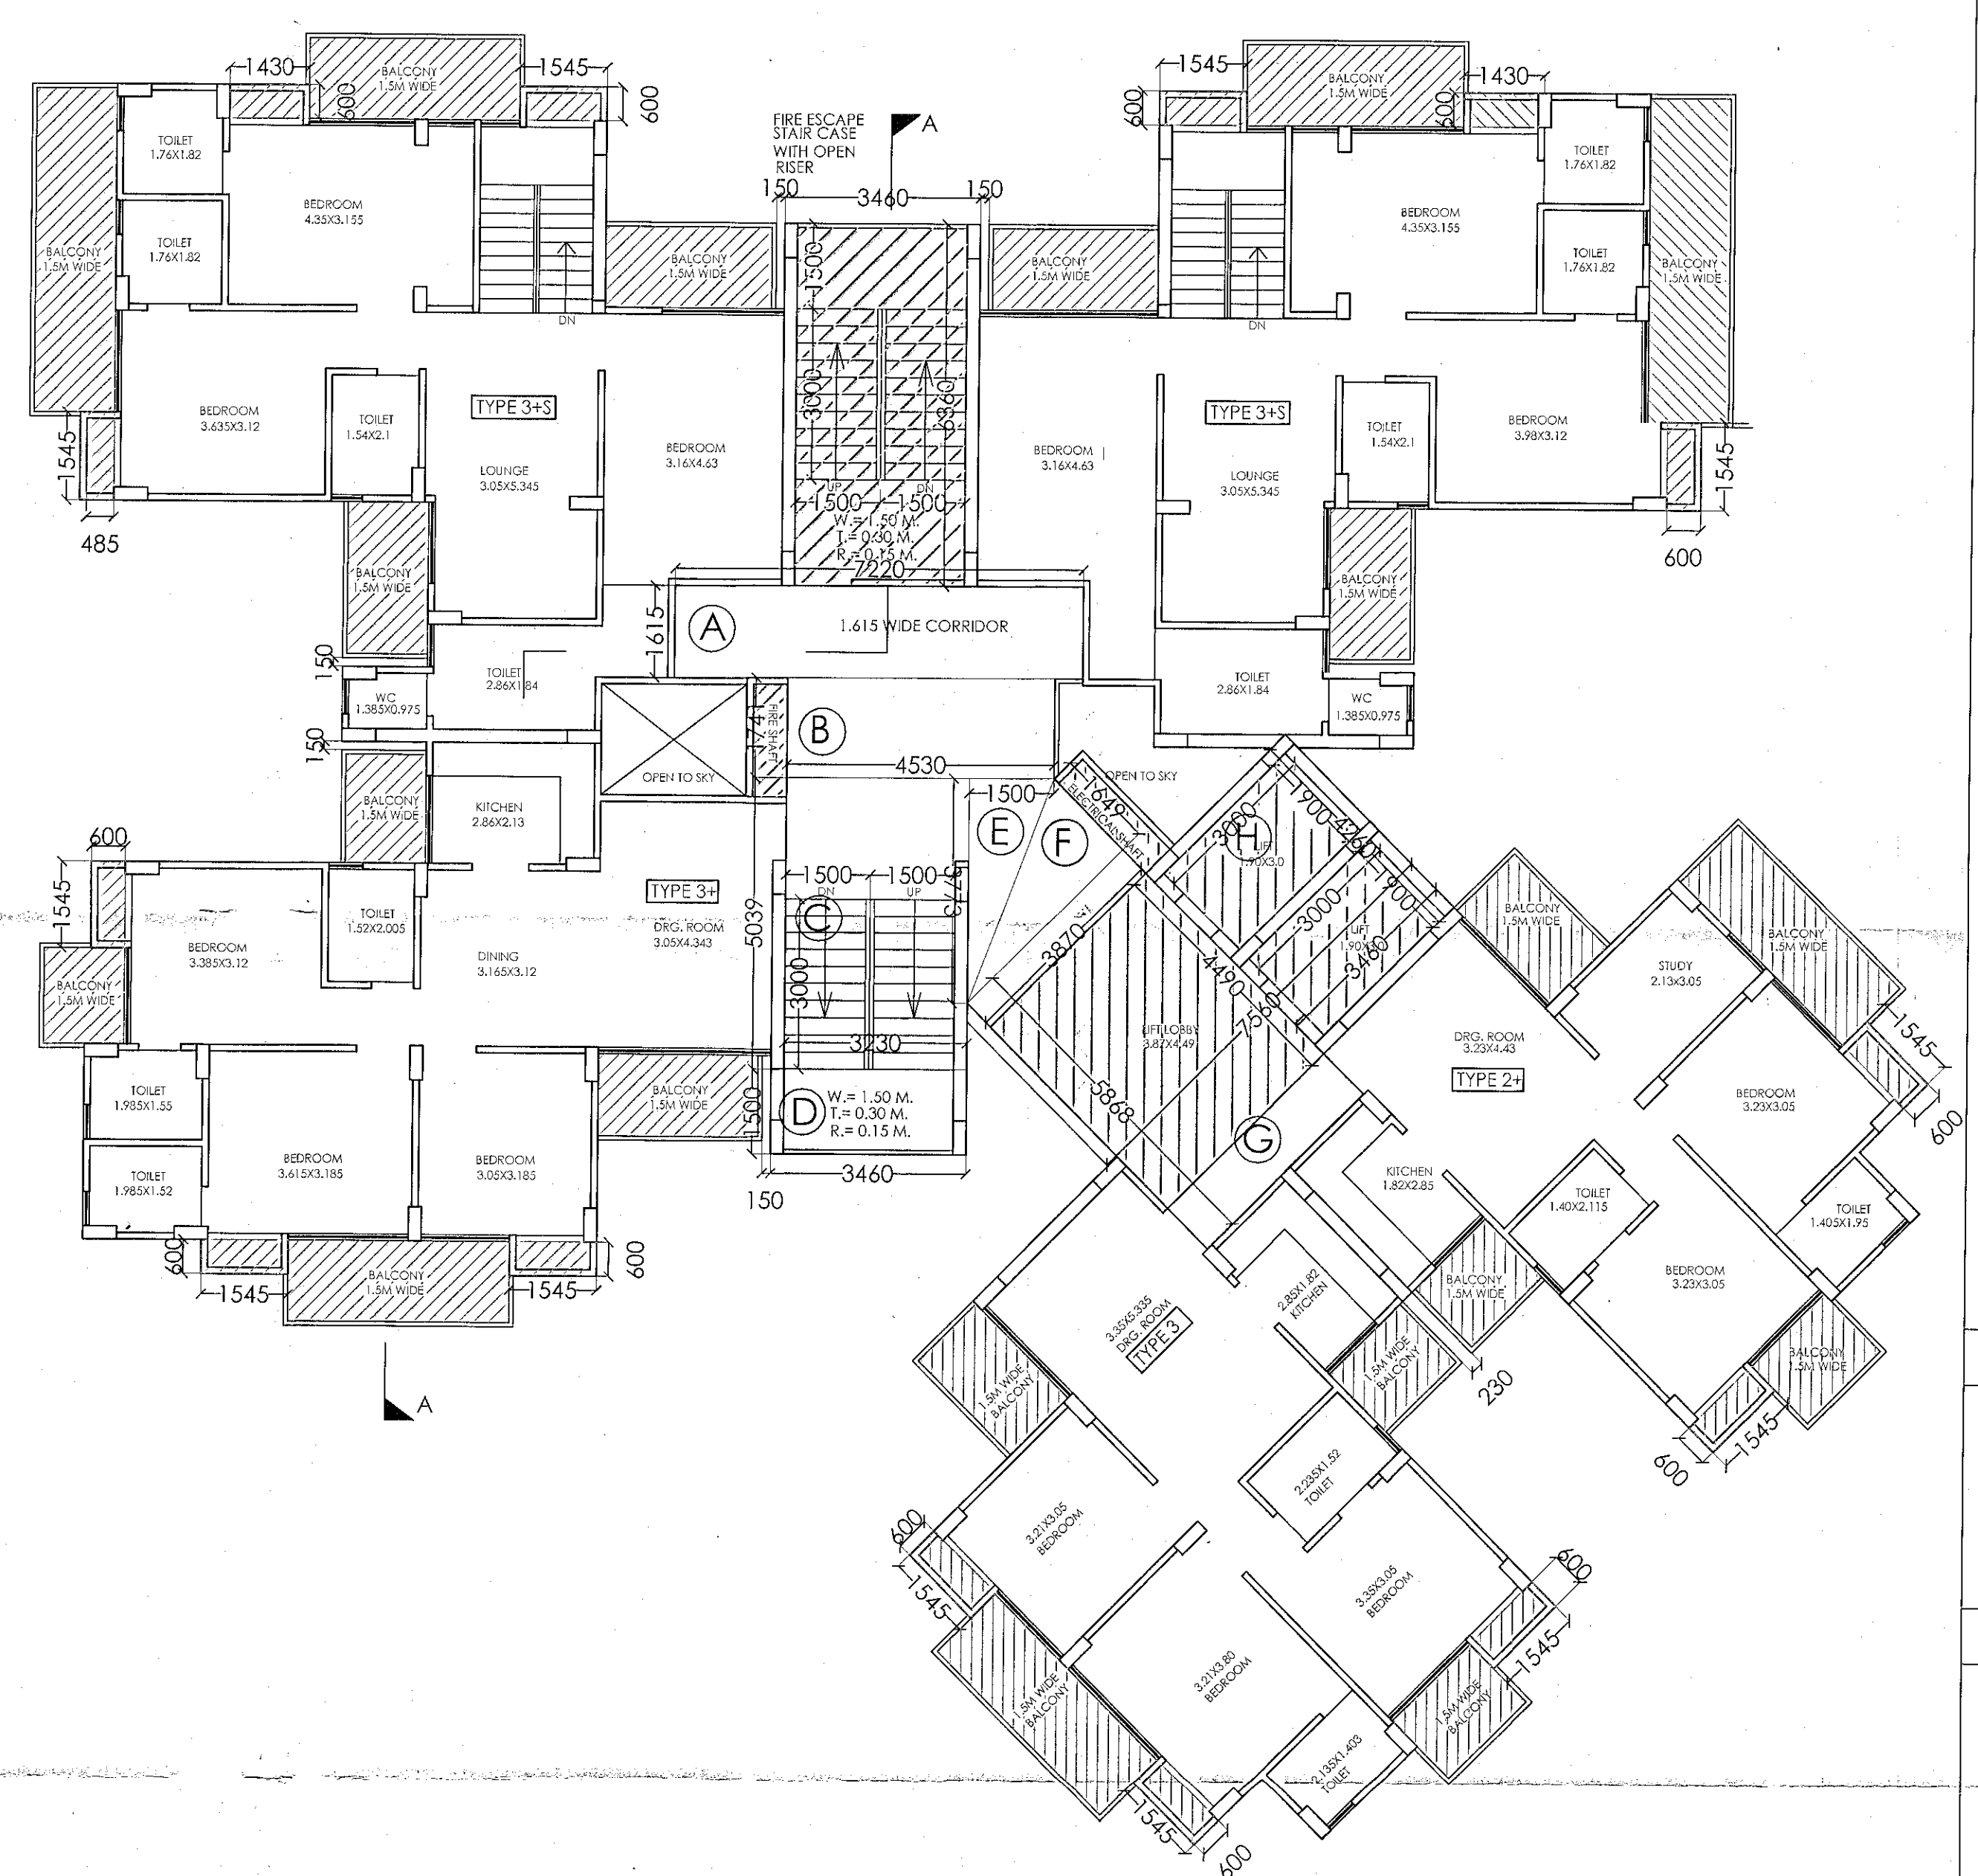

24TH & 26TH FLOOR PLAN

SIGNING AUTHORITY

For MAPLE REALCON (P) LTD.
 Authorised Signatory

ARCHITECT'S SIGN

PANKAJ NATH ANDLEY
 B.Arch A.I.A.
 ARCHITECT CA/99/24886

SUBMISSION DRAWING

PROJECT:
 GROUP HOUSING FOR
MAPLE REALCON (P) LTD
 PLOT NO.-GH-1,
 ADJOINING SECTOR TECHZONE- IV
 SPORT CITY GREATER NOIDA (WEST)

DRG. TITLE:
 23RD & 25TH, 24TH & 26TH FLOOR PLAN (TOWER 1 & 2)

SCALE:-1:100

DRG. NO.-09

DLT.BY:-

DATE:-27/05/2015

ARCHITECTS:-
 M. N. ANDLEY B.Arch. F.I.A. F.I.V.

ANDLEYS ASSOCIATES PVT. LTD.
 ARCHITECTS ENGINEERS PLANNERS
 39 HOUSING SOCIETY N.D.S.E.-1 NEW DELHI - 110049