



Basement Plan

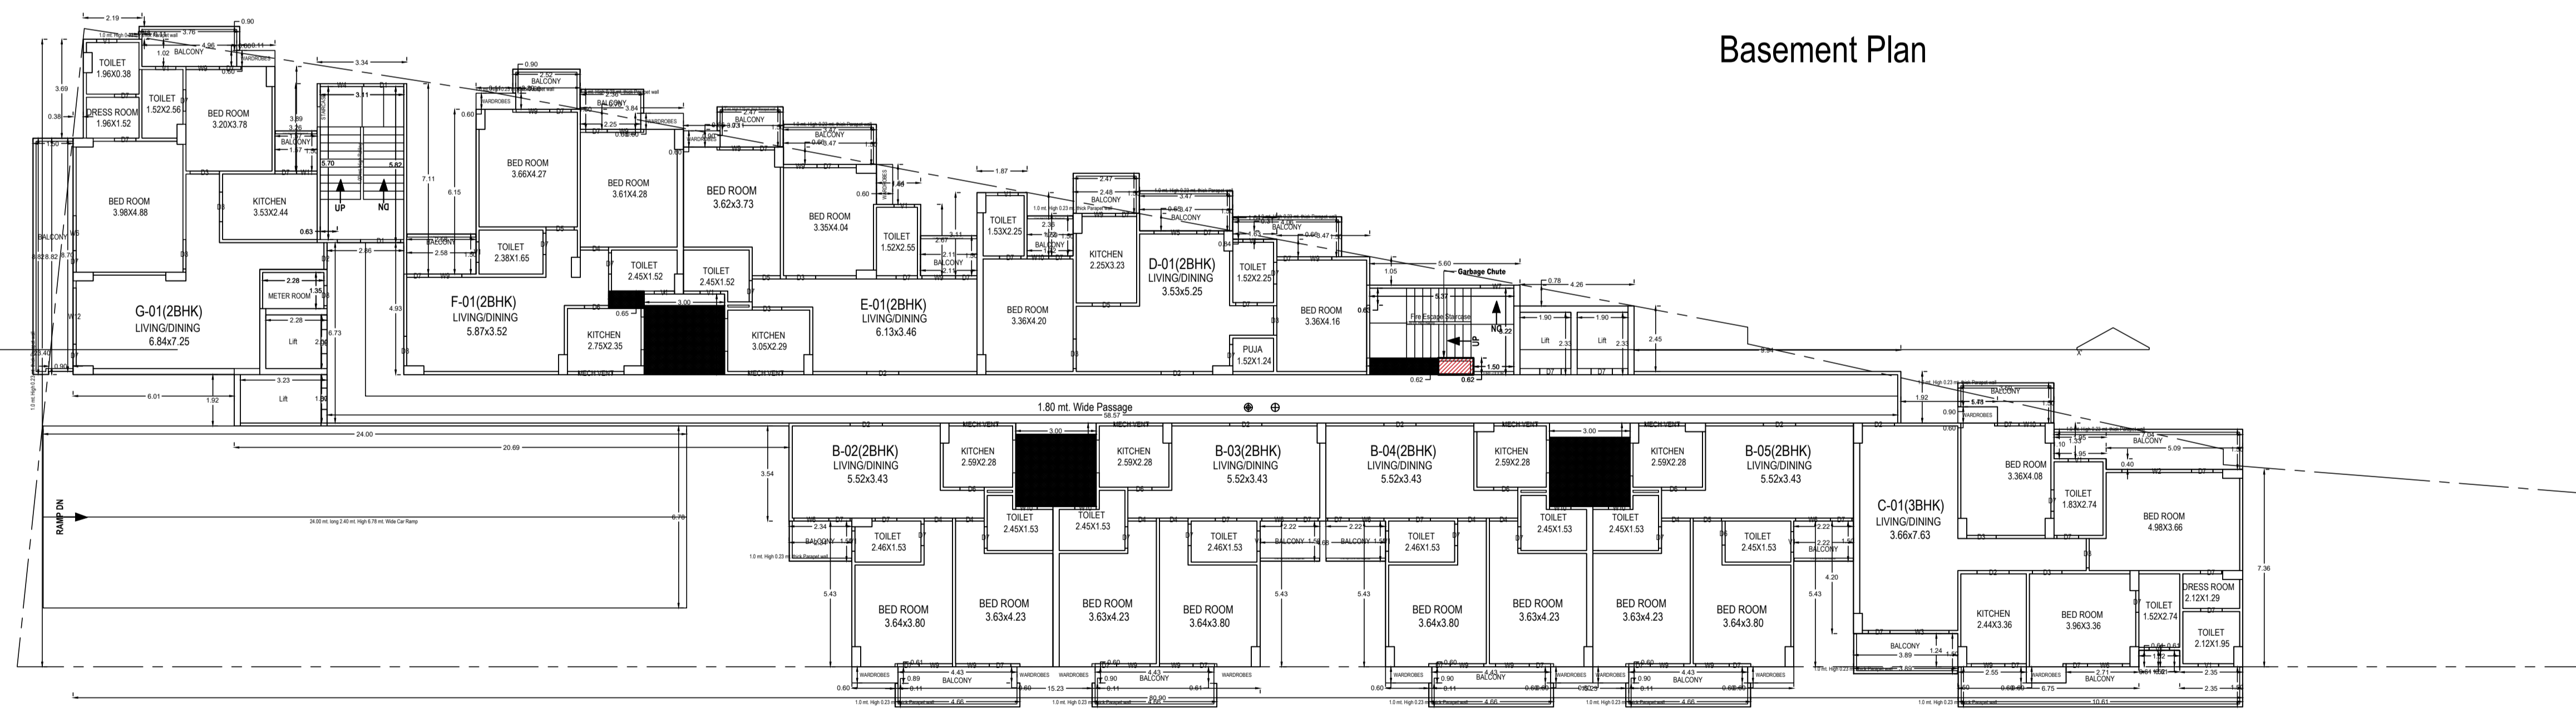


Ground Floor Plan


PROJECT: Proposed Group Housing at GROUP HOUSING AT KHASRA NO. 703, VILLAGE GADHAUPUR, PHAPHAMAU, PRYAGRAJ (U.P.)	DRG NO : 1 A-01	
	DLT : AK	
TITLE: Waste Disposal Plan	SCALE : NTS	Architect : SHIVVARDHAN KATOCH 216, Second Floor, Ashirwad Complex Sector-53, Noida (U.P.) M : +91-9811720026 Email: shivarpit@gmail.com Owner : Architect :

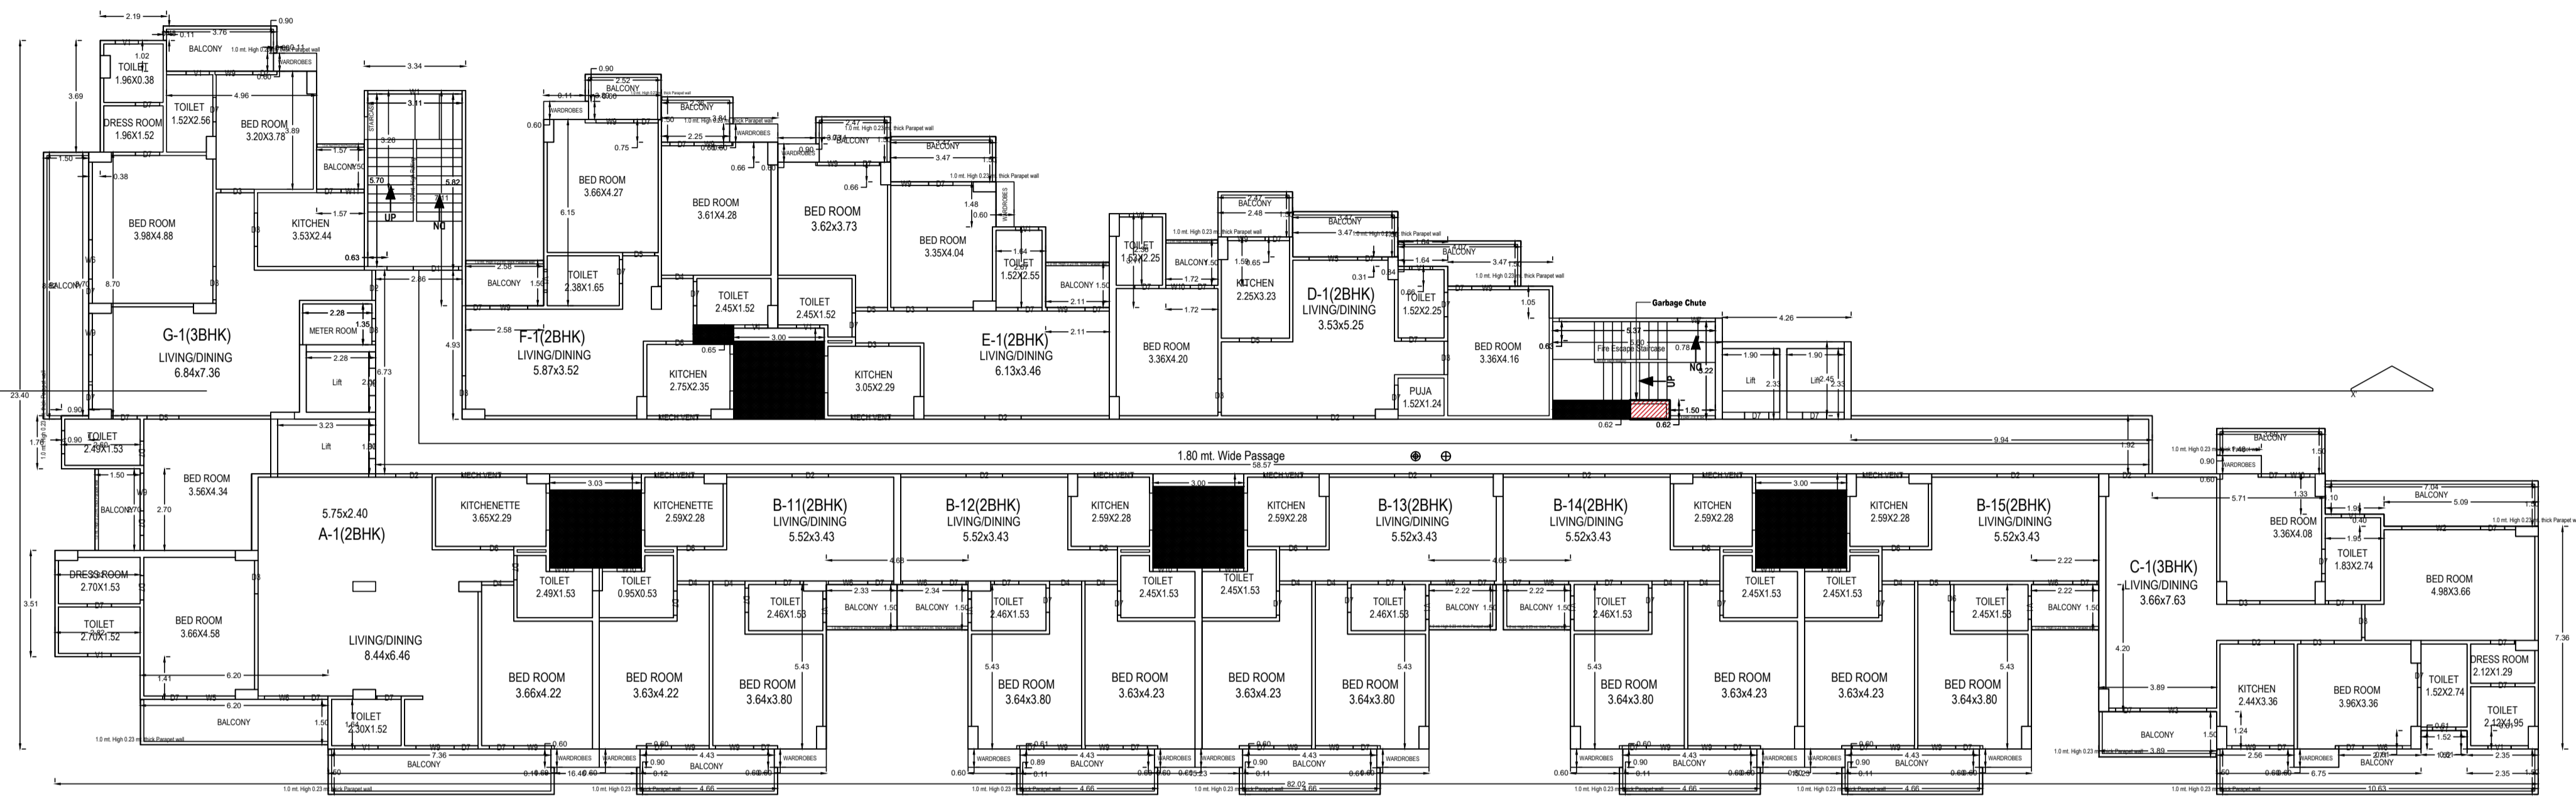

Typical Floor Plan

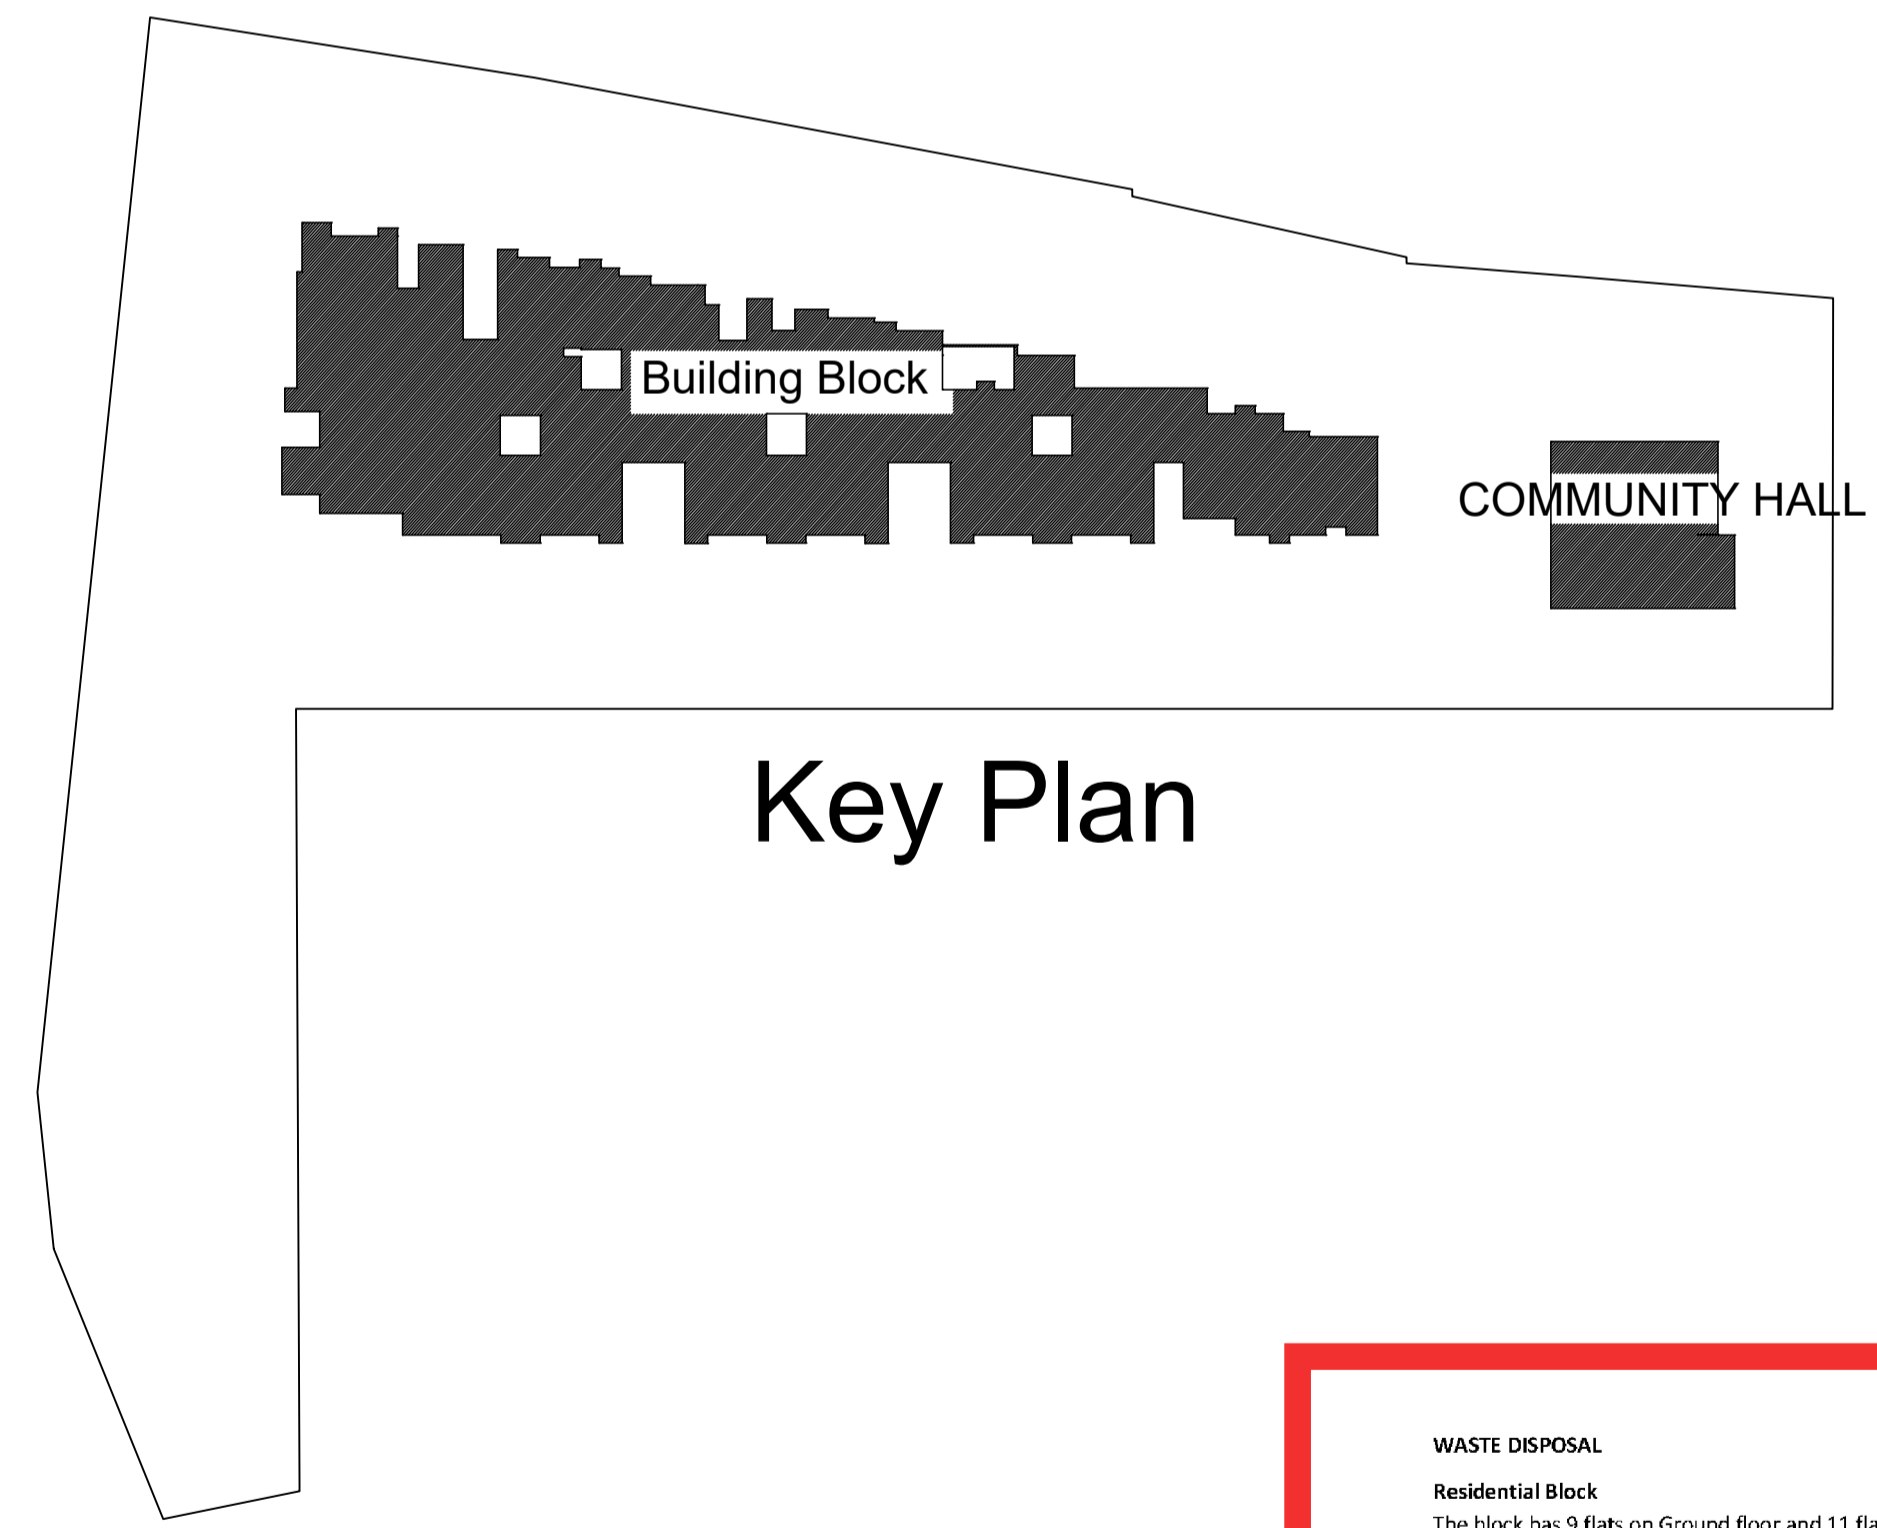

Key Plan

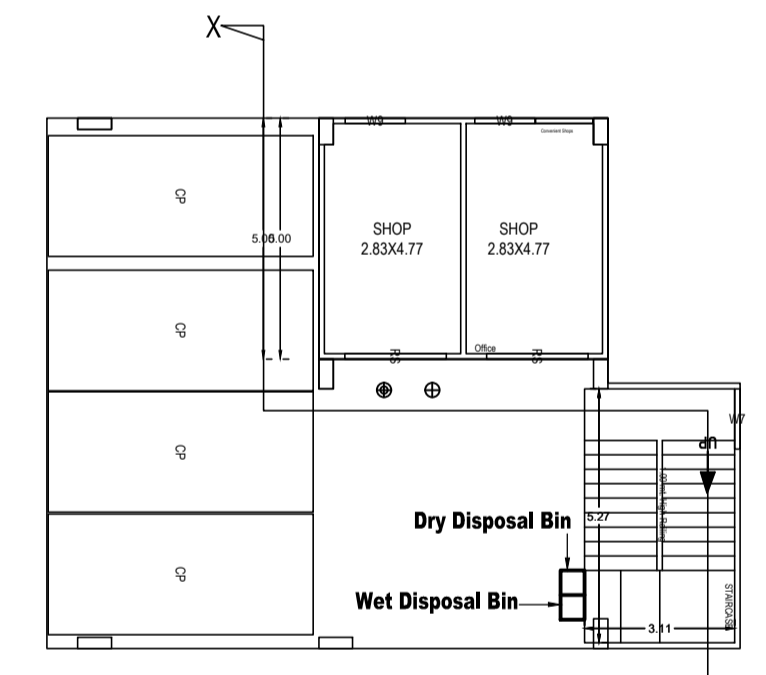



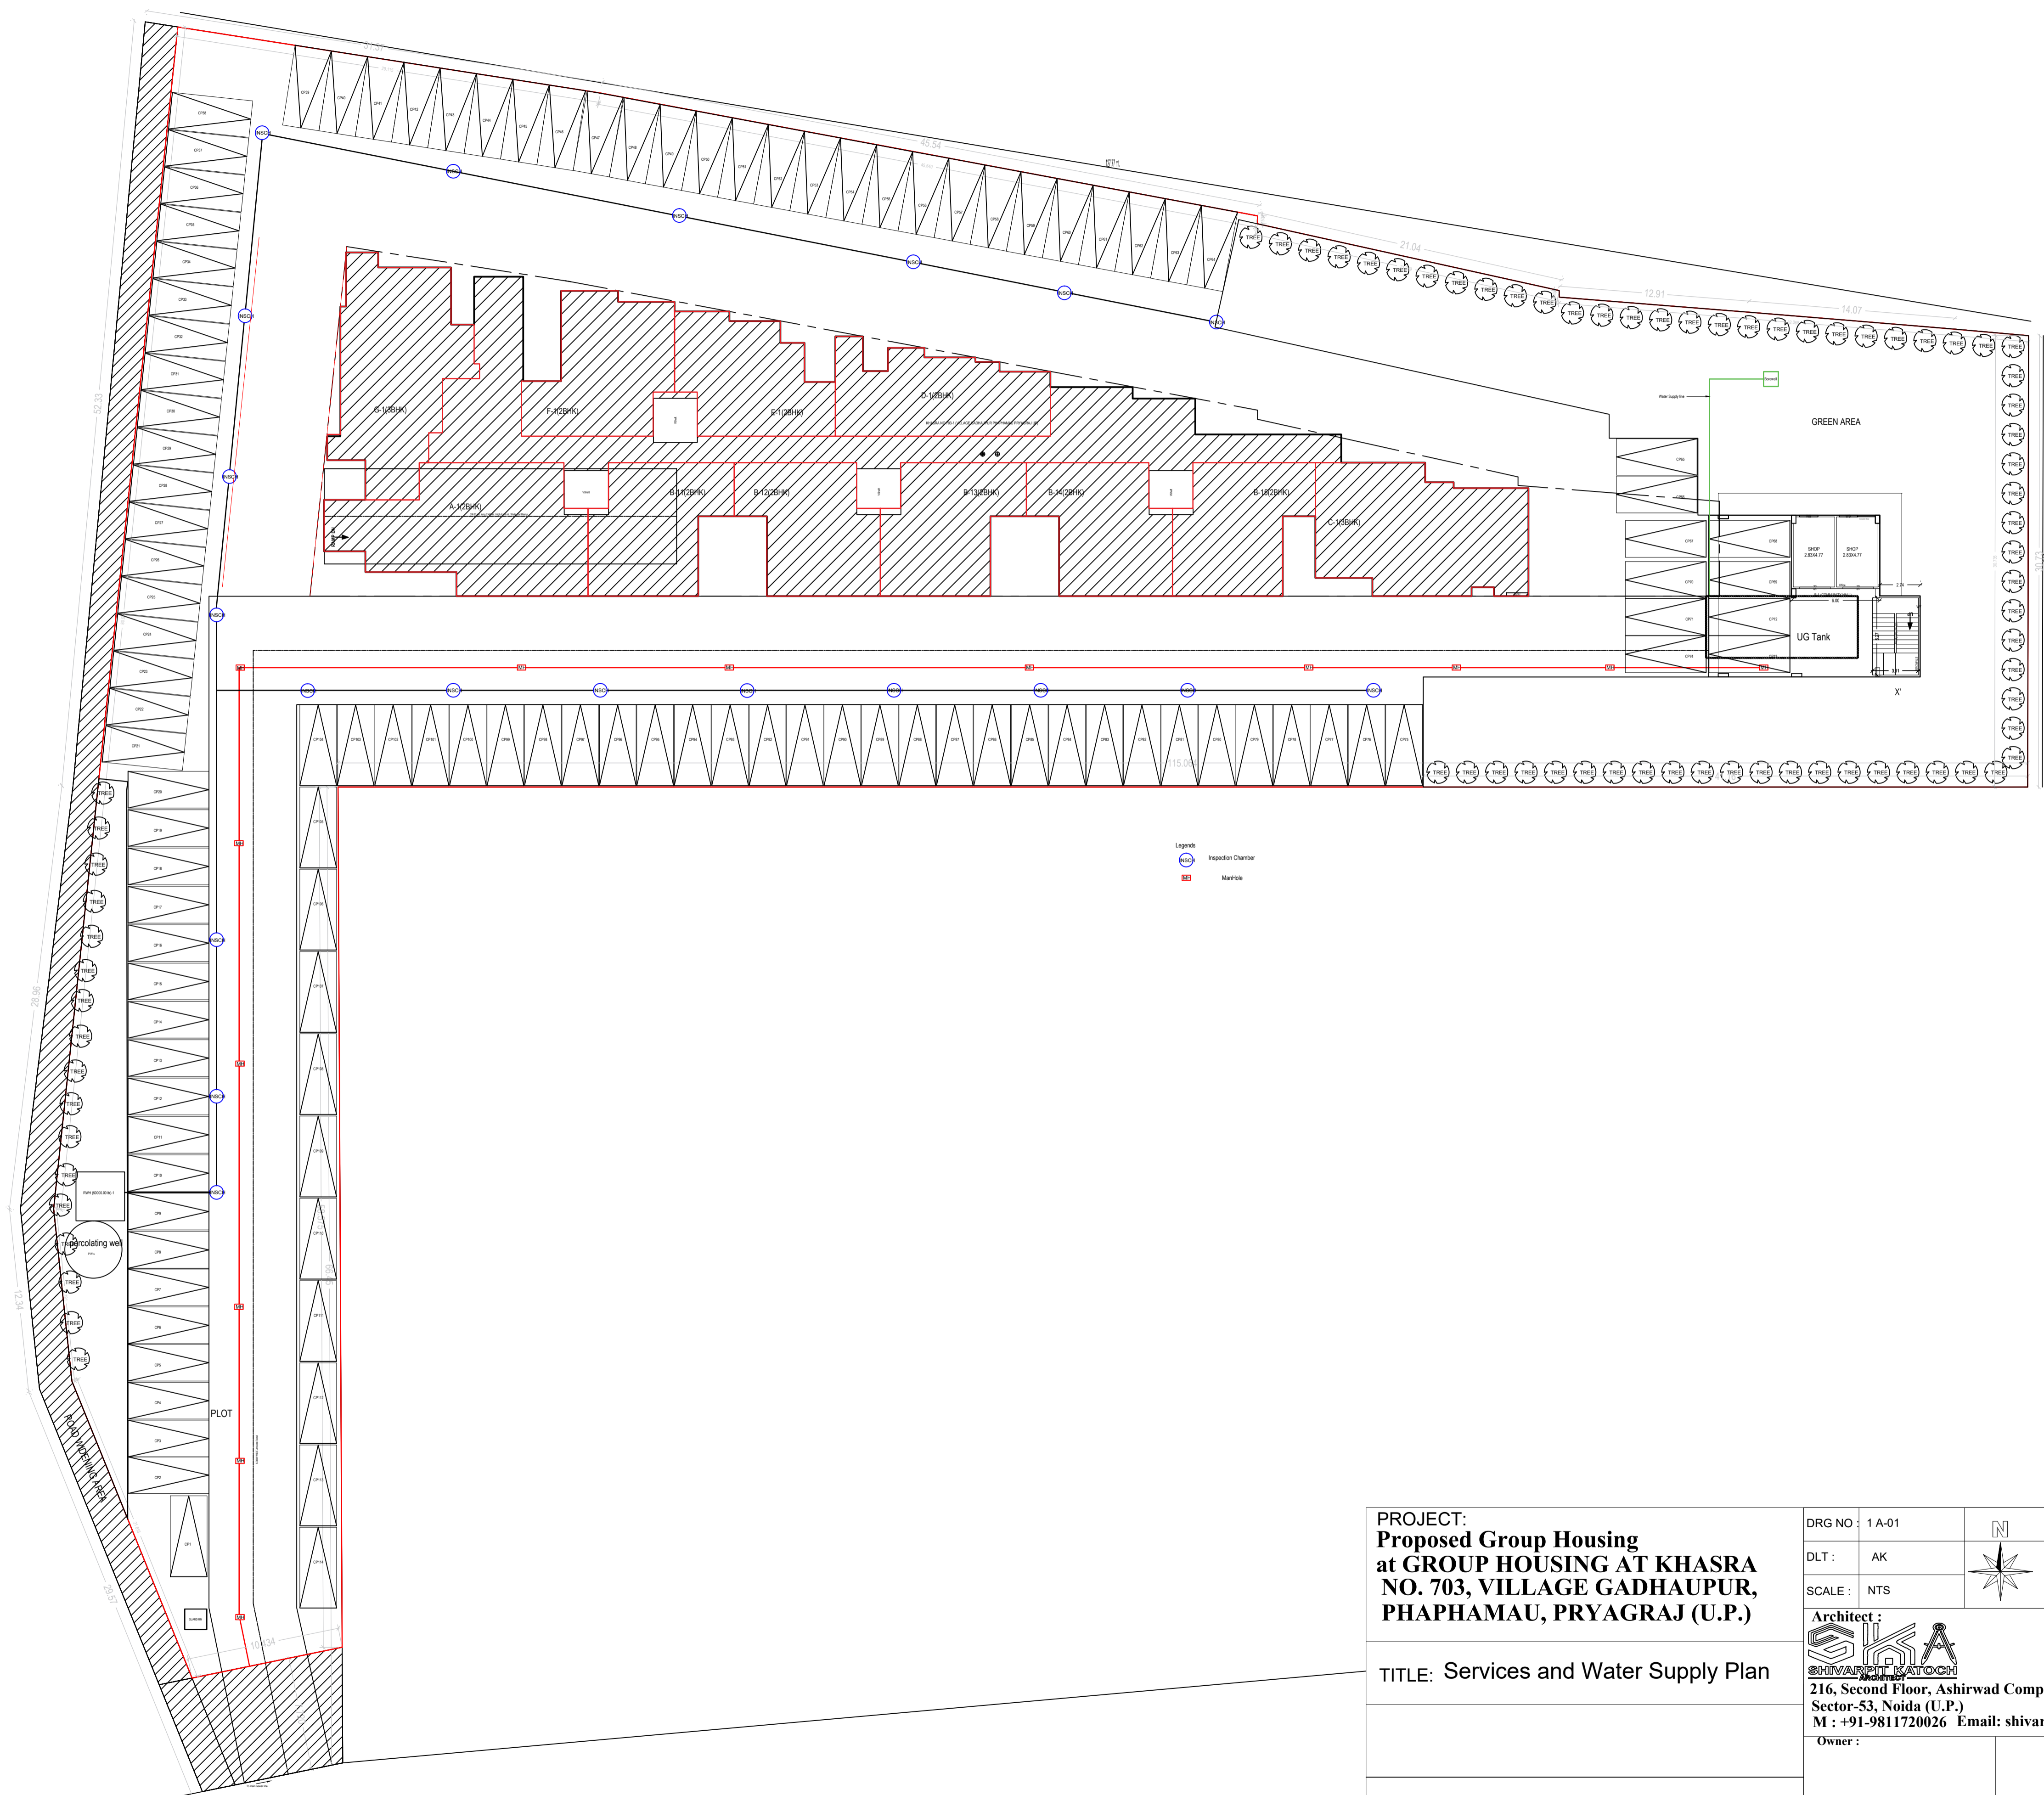
Community Block Stilt Plan

WASTE DISPOSAL

Residential Block
 The block has 9 flats on Ground floor and 11 flats at Typical floors (1st to 14th). The total number of flats is 163.
 A vertical garbage chute is proposed which leads to the garbage collection in the basement. The garbage from the basement shall be collected by Municipal Corporation.

The garbage shall be handpicked from garbage bin located at ground level in the community facilities block.
 2 disposal bins shall be provided at ground floor level to segregate wet and dry waste and shall be collected separately.
 The waste collected from the 2 blocks shall be disposed off at waste disposal site earmarked for same.

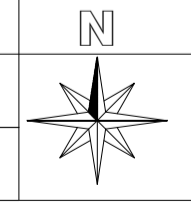PROJECT: Proposed Group Housing at GROUP HOUSING AT KHASRA NO. 703, VILLAGE GADHAUPUR, PHAPHAMAU, PRYAGRAJ (U.P.)	DRG NO: 1 A-02	
	DLT: AK	
TITLE: Waste Disposal Plan	SCALE: NTS	
	216, Second Floor, Ashirwad Complex Sector-53, Noida (U.P.) M : +91-9811720026 Email: shivarpit@gmail.com	
	Owner:	Architect:



PROJECT:
Proposed Group Housing
 at **GROUP HOUSING AT KHASRA**
NO. 703, VILLAGE GADHAUPUR,
PHAPHAMAU, PRYAGRAJ (U.P.)

TITLE: Services and Water Supply Plan

DRG NO. : 1 A-01	
DLT : AK	
SCALE : NTS	

Architect :

 216, Second Floor, Ashirwad Complex
 Sector-53, Noida (U.P.)
 M : +91-9811720026 Email: shivarpit@gmail.com
 Owner : Architect :

45.0 M WIDE MAIN ROAD