




# OTHER PLOT

## GH-11

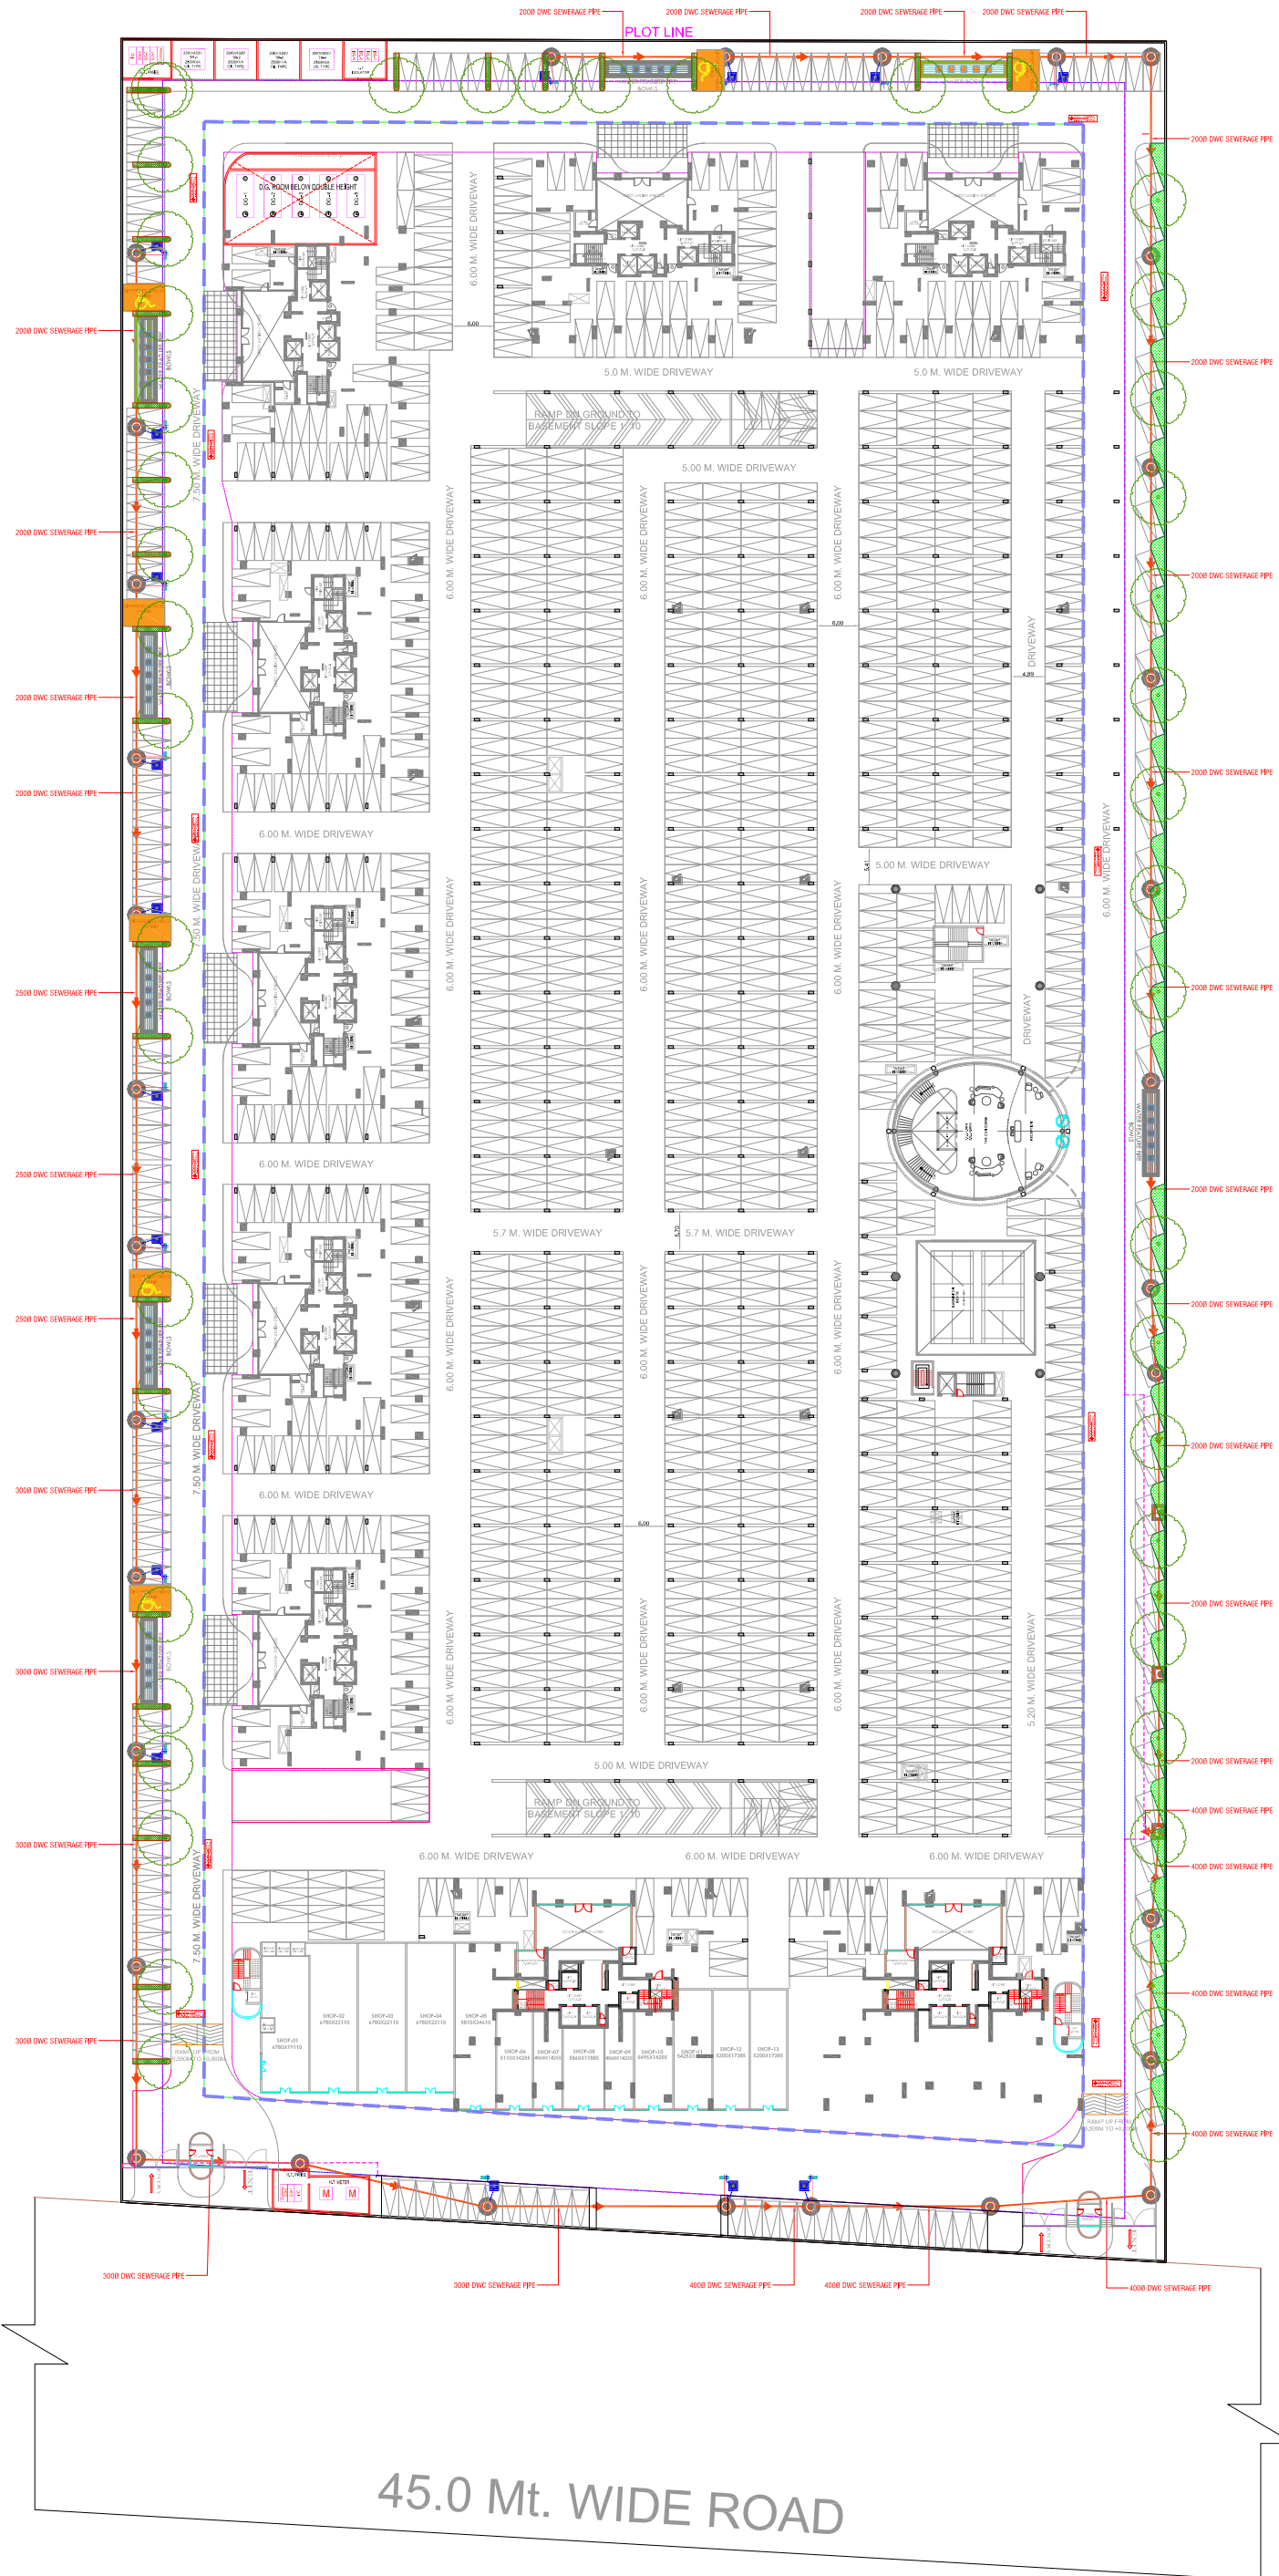

45.0 Mt. WIDE ROAD

CLIENT :- GAURSONS PROMOTERS PRIVATE LIMITED GAUR BIZ PARK PLOT NO.-1, ABHAY KHAND-II, INDRAPURAM, GHAZIABAD	
PROJECT :- PROPOSED GROUP HOUSING PROJECT GAUR CHRYSALIS , AT PLOT NO. GH-12, SECTOR-22 D, YEIDA, GREATER NOIDA, U.P.	
TITLE :- SEWERAGE LAYOUT PLAN	
<input checked="" type="checkbox"/> SUBMISSION	
OWNER'S SIGN For Gaursons Promoters Pvt. Ltd.  Authorised Signatory	
ARCHITECT SIGN  HARIDOM SHUKLA ARCHITECT Gaursons Promoters Pvt. Ltd. Plot No. GH-12, Sector-22 D, Yeida, Greater Noida, U.P.	
STILT FLOOR PLAN	DRG. NO. :-